

Do not scale. All dimensions to be confirmed on site. Information contained in this drawing is the sole copyright of Orms designers + architects ltd and is not to be reproduced without permission.


Key Plan:

CDM:

⚠ Risks

Notes:

Matt emulsion paint finish to all plaster/plasterboard walls and ceiling. Spec. ref - 35-38-60/195

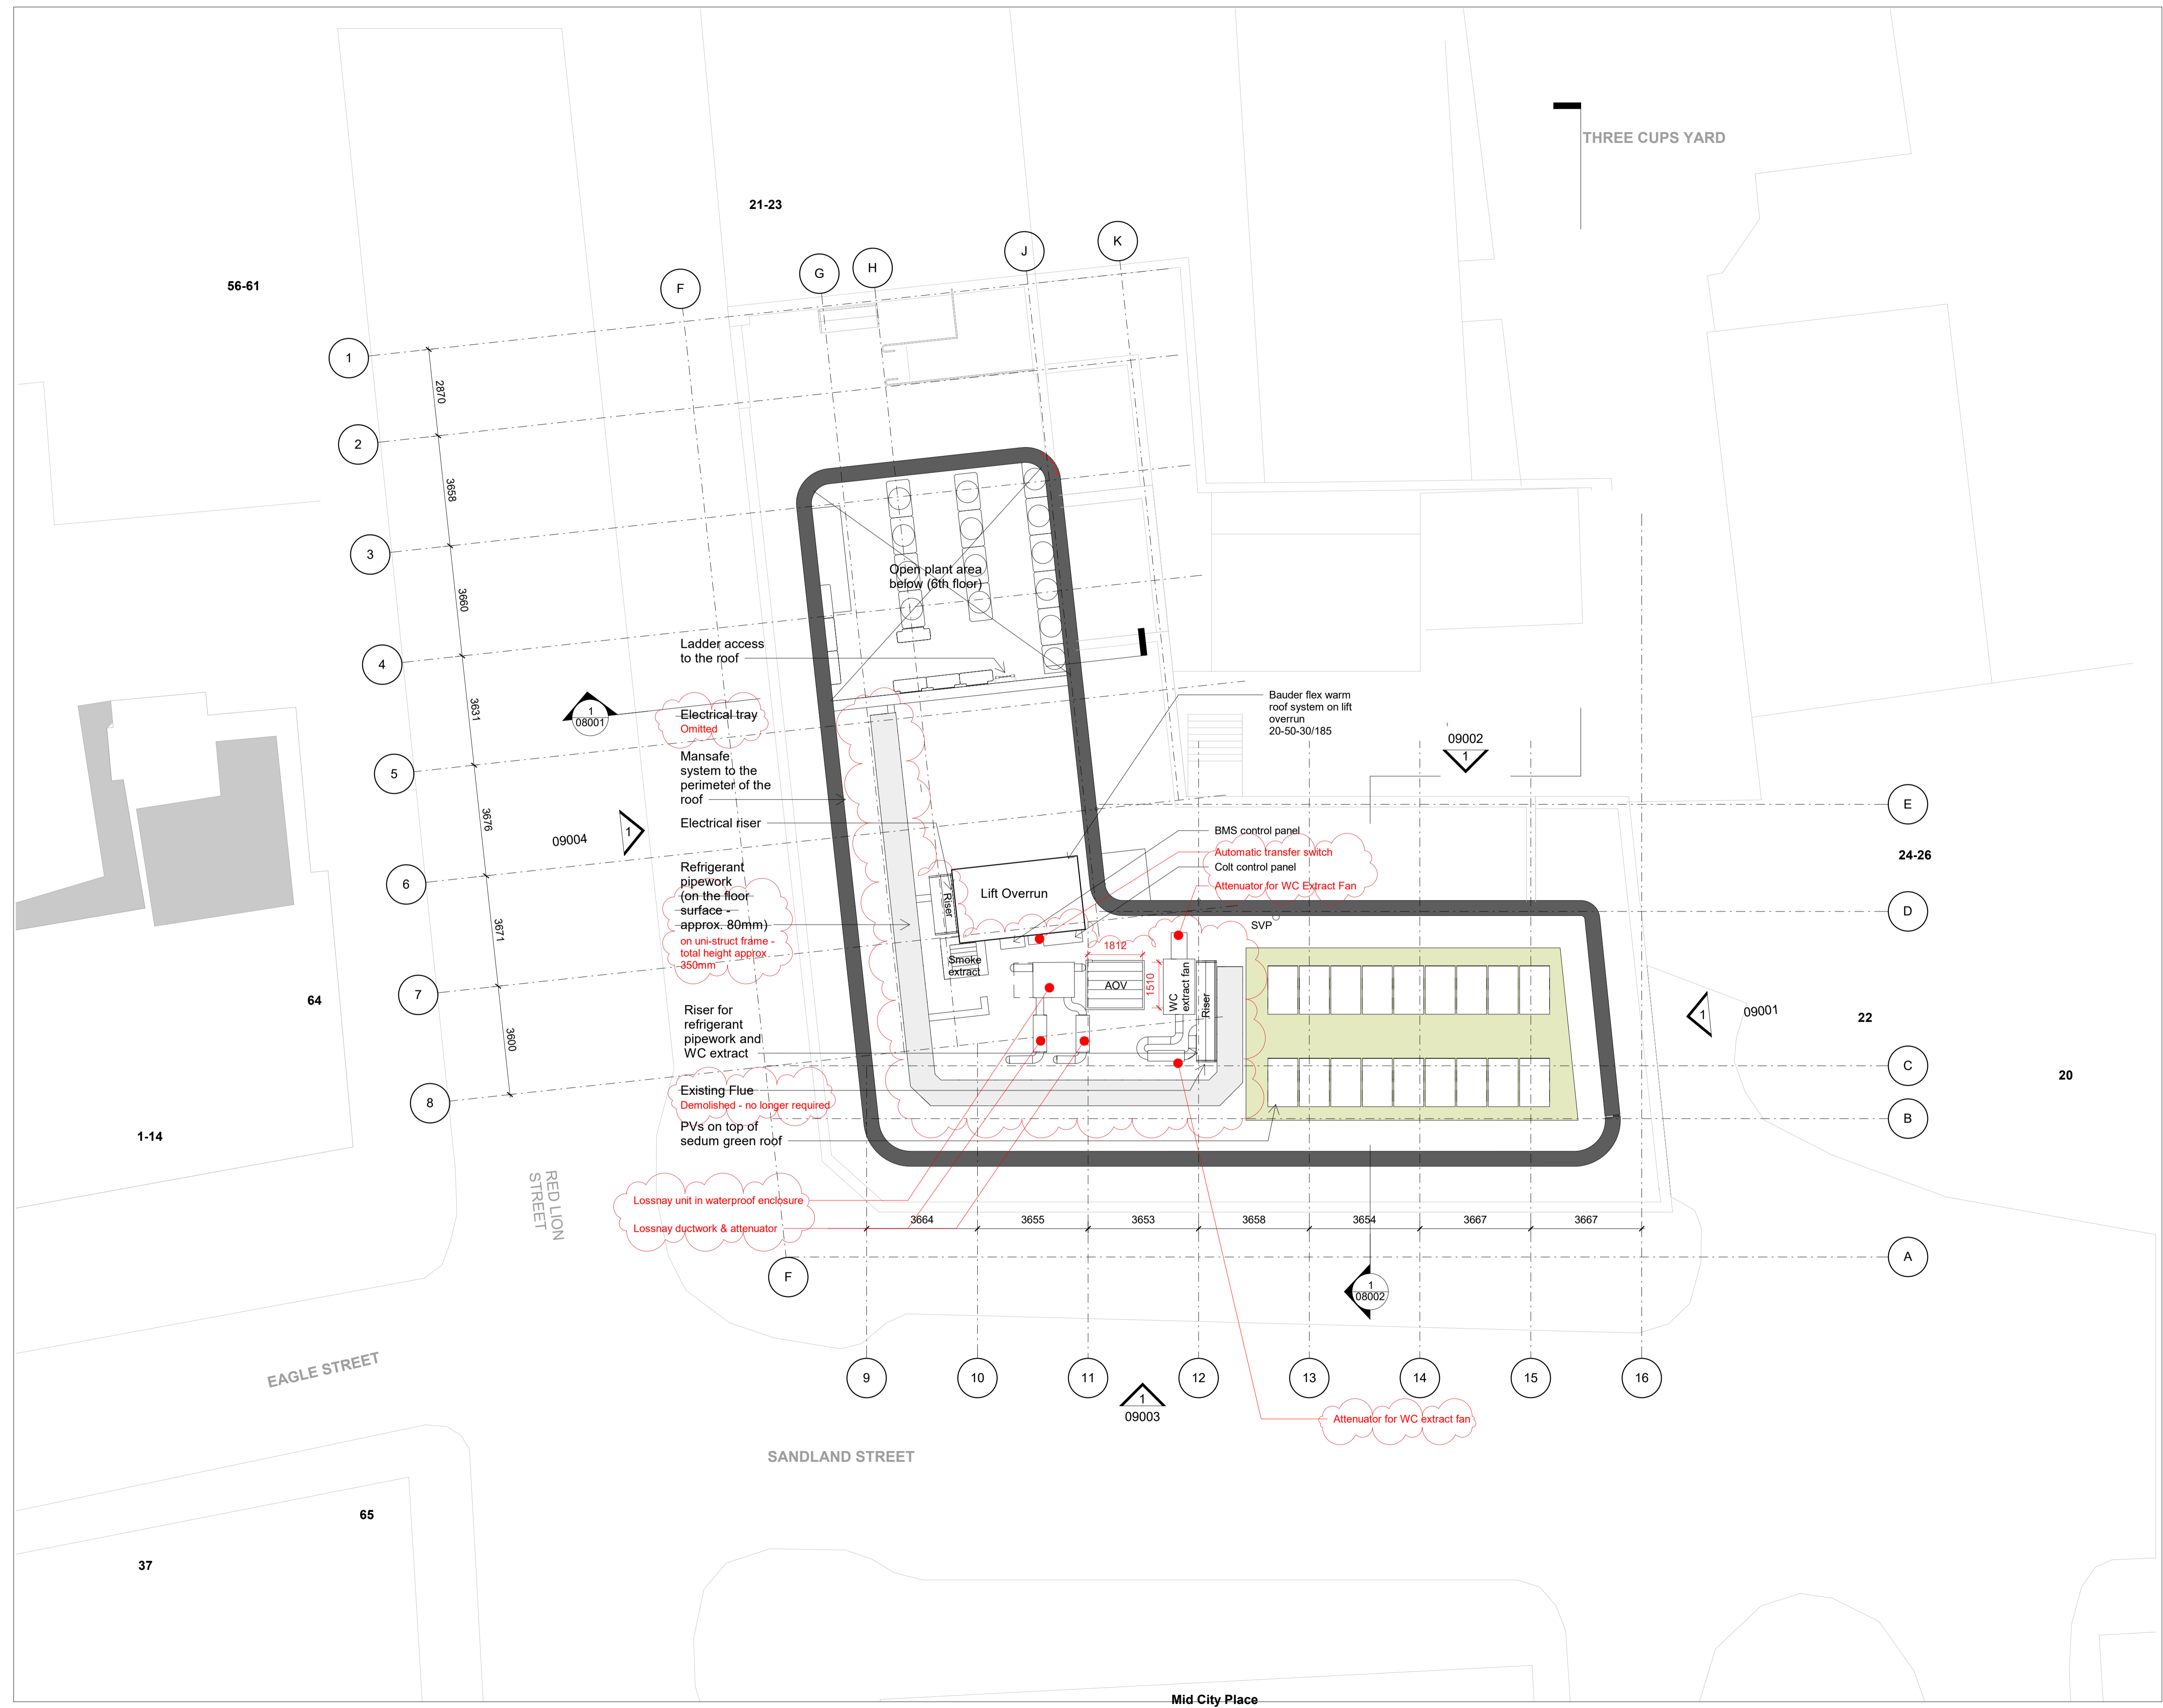

Rev.	Date	Description
P01	28.07.17	Issued for Tender
P02	05.12.17	Mechanical layout in plant enclosure co-ordinated
P03	13.12.17	Mechanical equipment added to roof
P04	18.12.17	PVs removed for Bauder
P05	09.01.18	Co-ordinated PV layout
P06	12.02.18	Rooftop plant co-ordinated
P07	07.08.18	Grids, rear facade, lift shaft, column lining etc
P08	08.01.19	Planning amendment
P09	26.02.19	Planning amendments
P10	14.03.19	Planning amendments

Issued for: PLANNING

**Orms**

1 Oliver's Yard  
55-71 City Road  
London  
EC1Y 1HQ  
0207 833 8533  
orms@orms.co.uk  
orms.co.uk

Project: 20 Red Lion Street

Drawing title:  
Proposed General Arrangement Plant Level Plan

Scale@A1: 1 : 100 Project No: 2077

Drawing Number: RLS-ORM-00-07-DR-A-07007 Rev: P10