

ARLINGTON ROAD

135

133

131

129

127

125

123

121

355PL_24_01

355PL_0_22

Terrace

355PL_0_22

Garden

355PL_0_30

0 1 2 3 4
1:100 scale bar




Rev.	Date	By	Description
-	01.03.19		DRAFT Planning & Listed Building Consent
A	14.03.19		Planning & Listed Building Consent

Do not scale from this drawing All dimensions to be checked on site
 Notify the Architect immediately of any discrepancies
 This drawing remains the copyright of the Architect
AAB architects
 Studio 9, Bickerton House, 25 Bickerton Road, London N19 5JT
 Tel 020 7281 8955 mail@aabarchitects.co.uk www.aabarchitects.co.uk

125 ARLINGTON ROAD, NW1, LONDON
 DRAWING : EXITING SITE PLAN
 SCALE : 1:100 at A3
 DATE : 25.07.18

JOB NO.	SERIES	NO.	REV
355 PL 0	02	A	

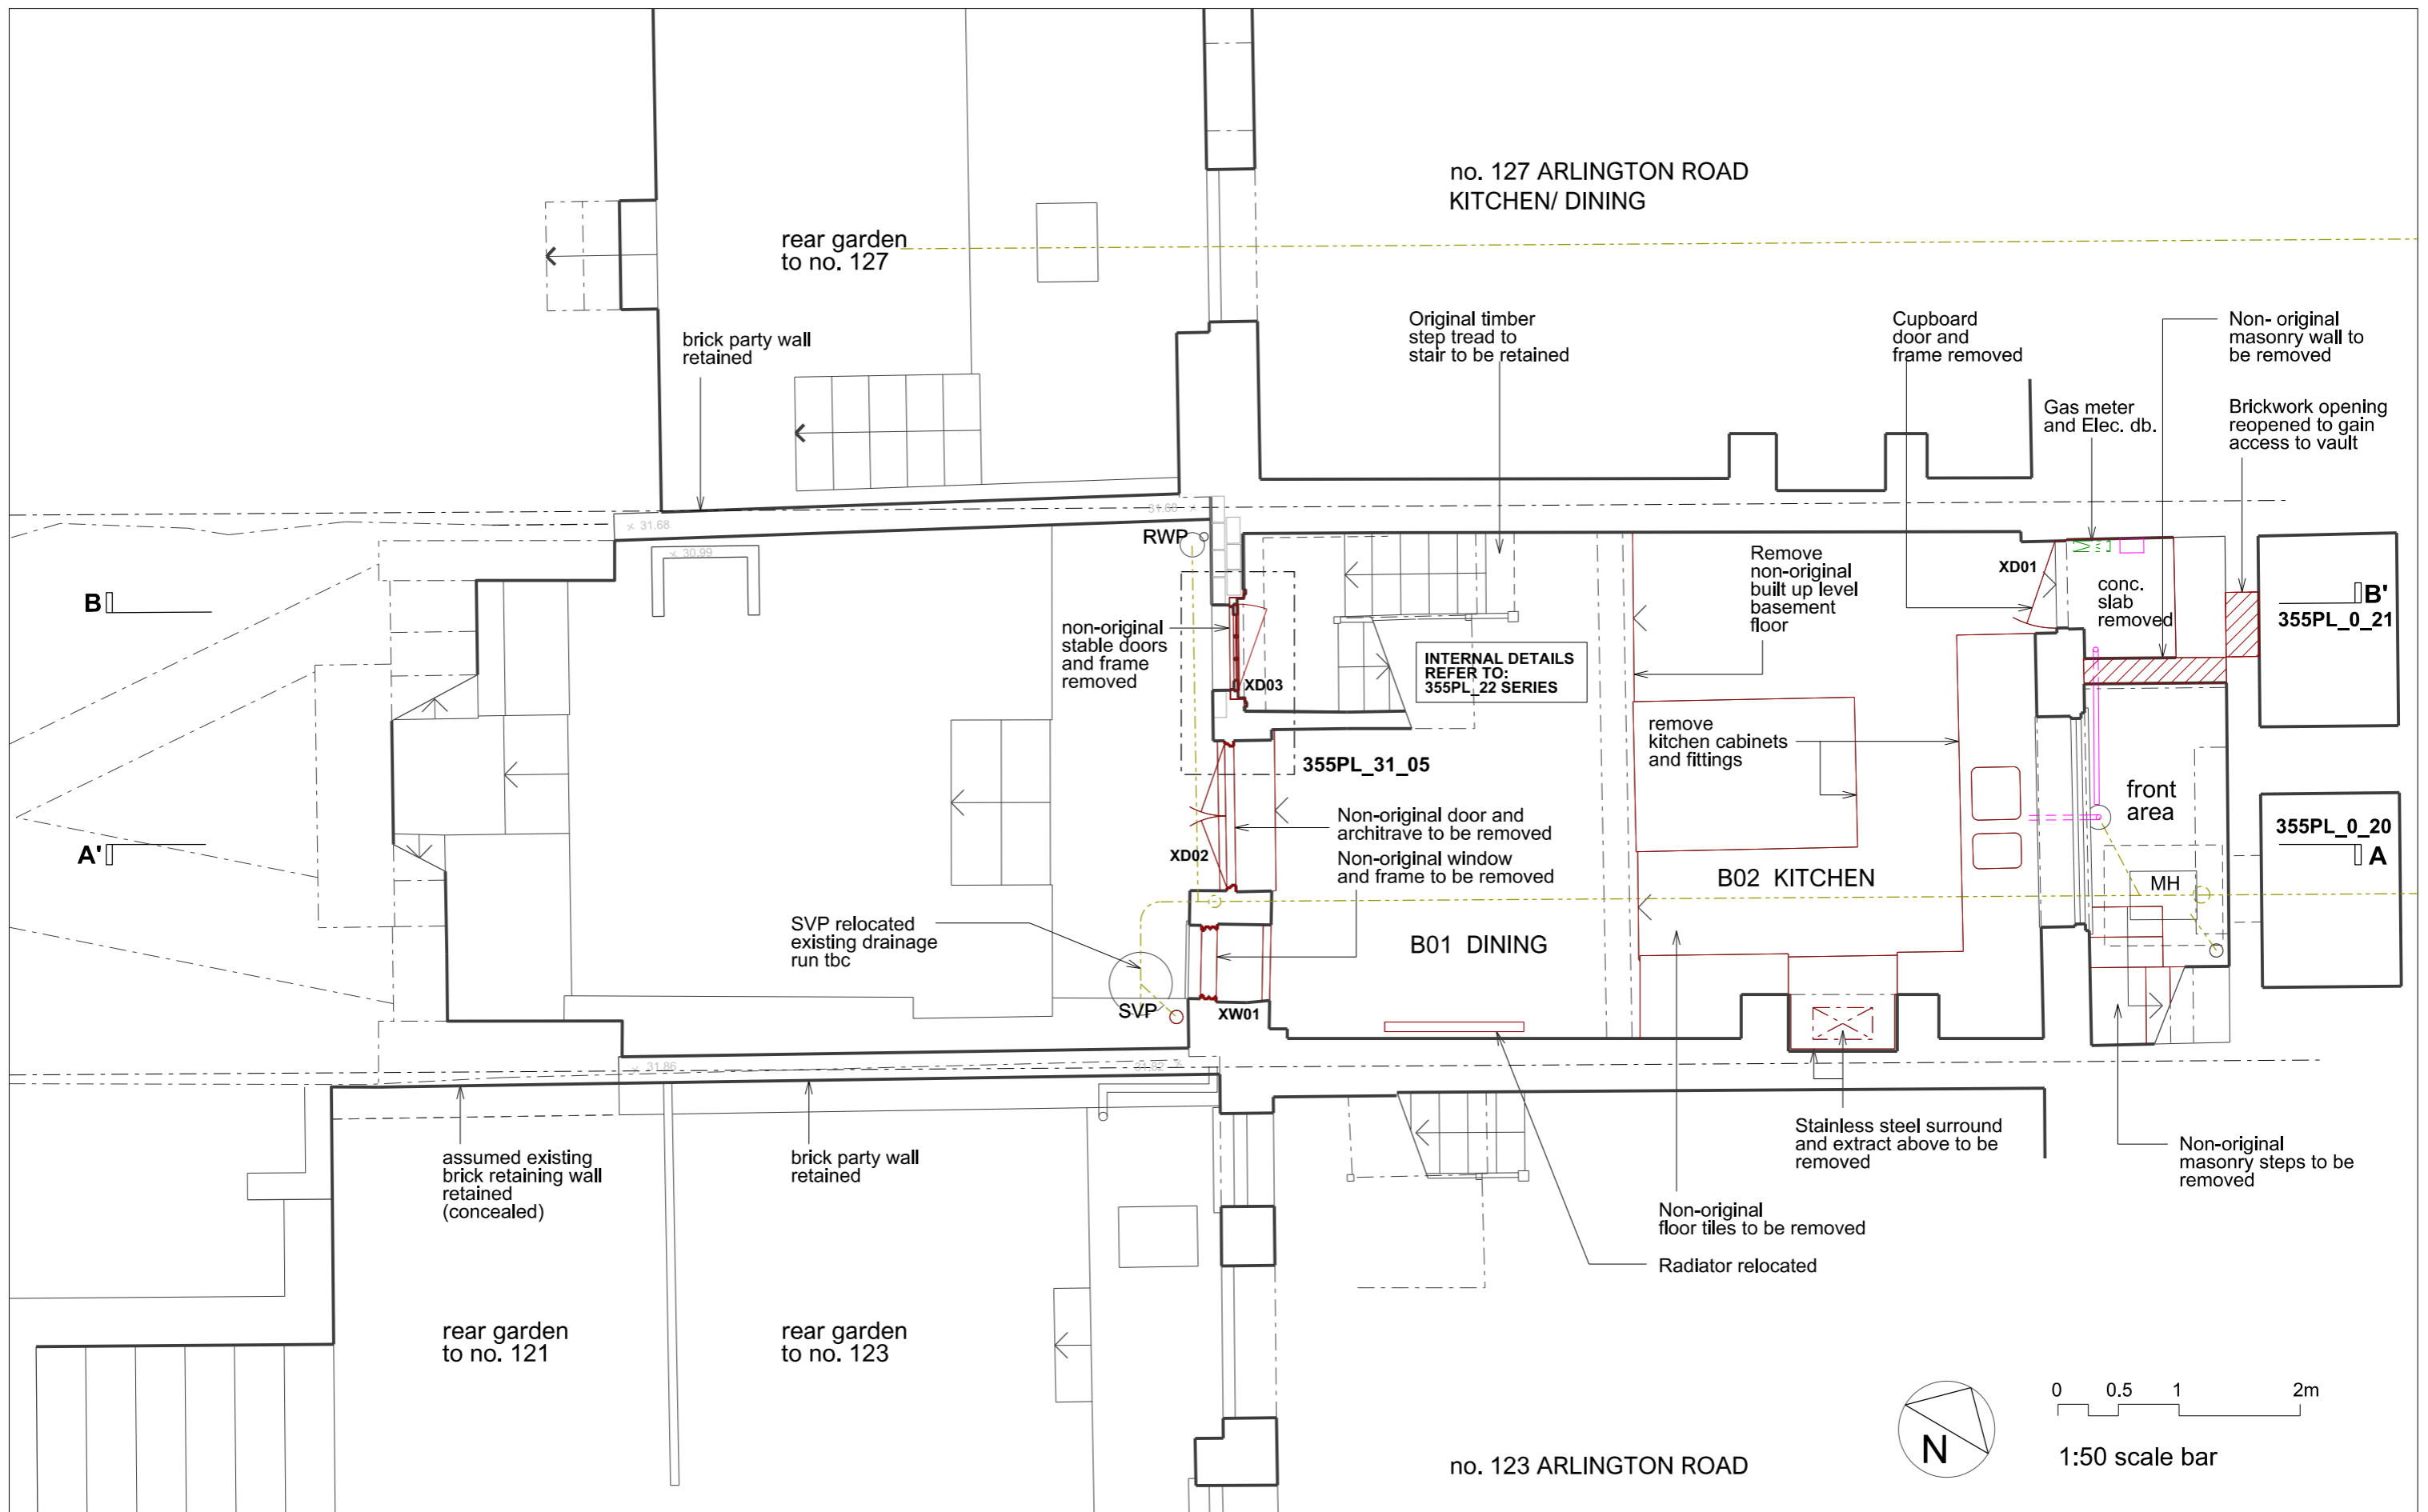

Rev.	Date	By	Description
-	24.01.19		DRAFT Planning & Listed Building Consent
A	01.03.19		DRAFT Planning & Listed Building Consent
B	14.03.19		Planning & Listed Building Consent

Do not scale from this drawing All dimensions to be checked on site
 Notify the Architect immediately of any discrepancies
 This drawing remains the copyright of the Architect
AAB architects
 Studio 9, Bickerton House, 25 Bickerton Road, London N19 5JT
 Tel 020 7281 8955 mail@aabarchitects.co.uk www.aabarchitects.co.uk


125 ARLINGTON ROAD, NW1, LONDON

DRAWING : EXISTING BASEMENT PLAN

SCALE : 1:50 at A3

DATE : 12.07.2018

JOB NO.	SERIES	NO.	REV
355 PL 0	10	B	

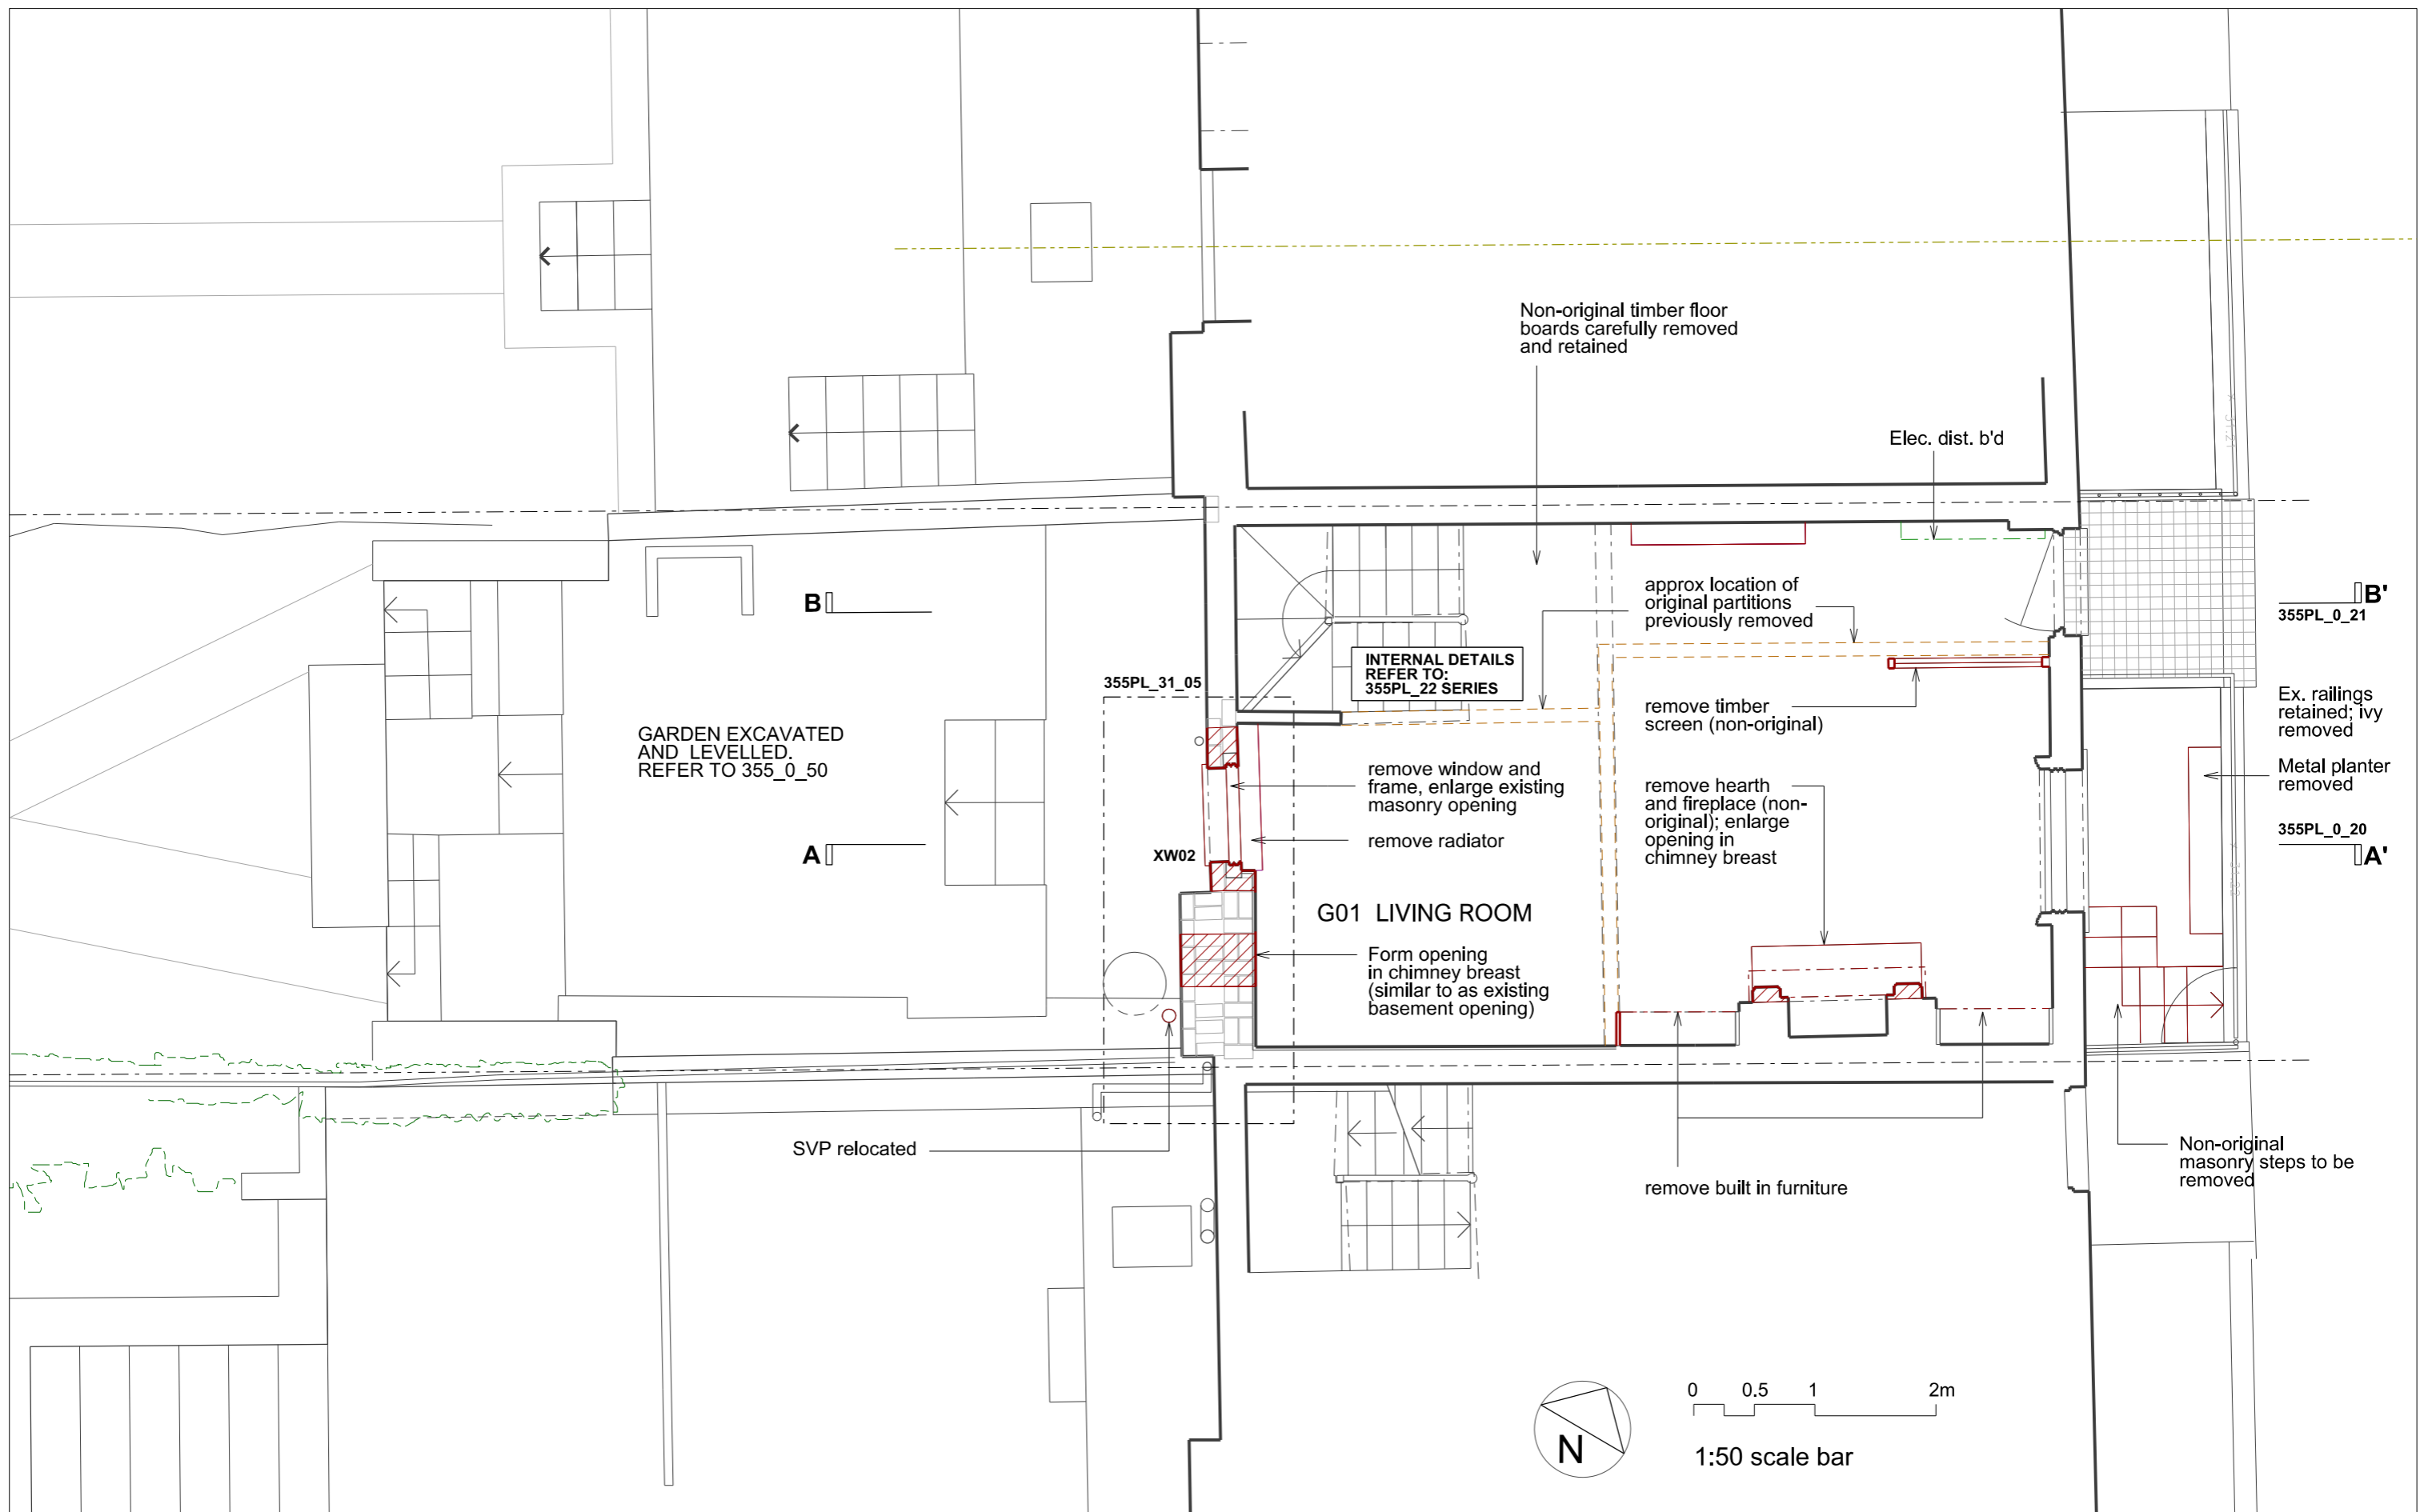


Rev.	Date	By	Description
-	24.01.19		DRAFT Planning & Listed Building Consent
A	01.03.19		DRAFT Planning & Listed Building Consent
B	19.03.19		Planning & Listed Building Consent

Do not scale from this drawing All dimensions to be checked on site
 Notify the Architect immediately of any discrepancies
 This drawing remains the copyright of the Architect
AAB architects
 Studio 9, Bickerton House, 25 Bickerton Road, London N19 5JT
 Tel 020 7281 8955 mail@aabarchitects.co.uk www.aabarchitects.co.uk

125 ARLINGTON ROAD, NW1, LONDON
 DRAWING : EXISTING GROUND FLOOR
 SCALE : 1:50 at A3
 DATE : 12.07.2018

JOB NO.	SERIES	NO.	REV
355 PL 0	11	B	

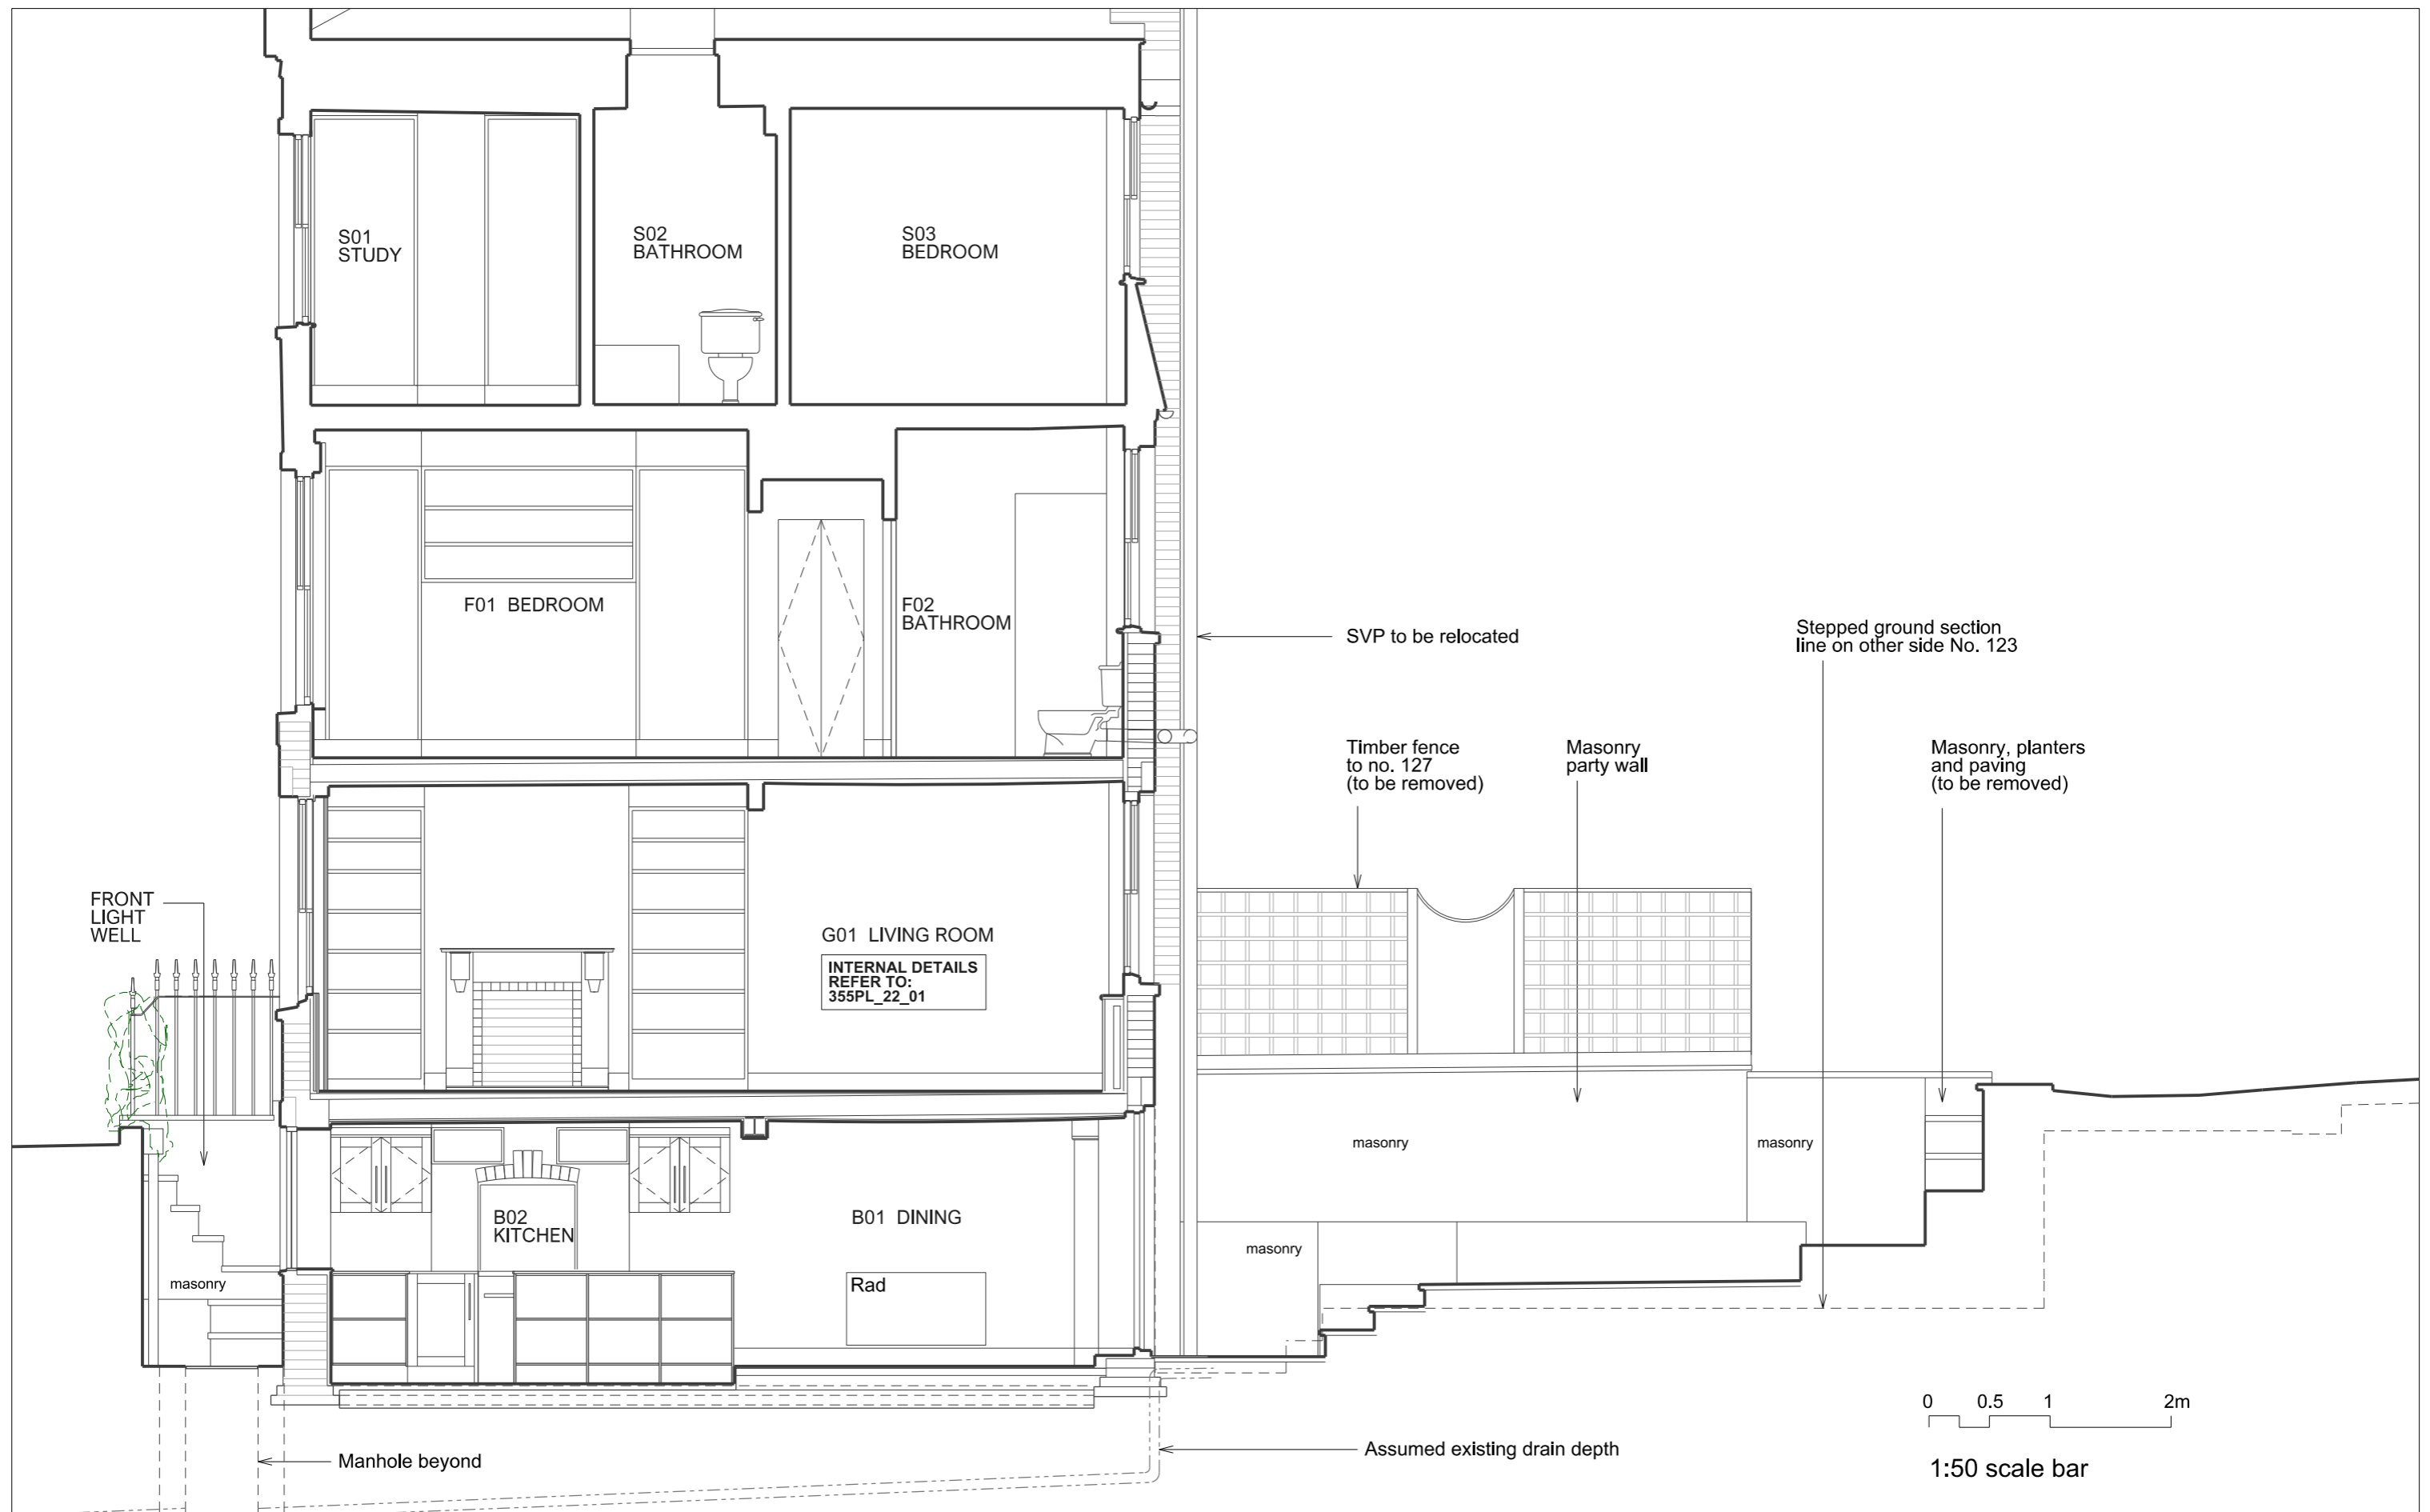


Rev.	Date	By	Description
-	24.01.19		DRAFT Planning & Listed Building Consent
A	01.03.19		DRAFT Planning & Listed Building Consent
B	14.03.19		Planning & Listed Building Consent

Do not scale from this drawing All dimensions to be checked on site
 Notify the Architect immediately of any discrepancies
 This drawing remains the copyright of the Architect
AAB architects
 Studio 9, Bickerton House, 25 Bickerton Road, London N19 5JT
 Tel 020 7281 8955 mail@aabarchitects.co.uk www.aabarchitects.co.uk

125 ARLINGTON ROAD, NW1, LONDON
 DRAWING : EXISTING SECTION AA
 SCALE : 1:50 at A3
 DATE : 12.07.2018

JOB NO.	SERIES	NO.	REV
355 PL 0	20	B	

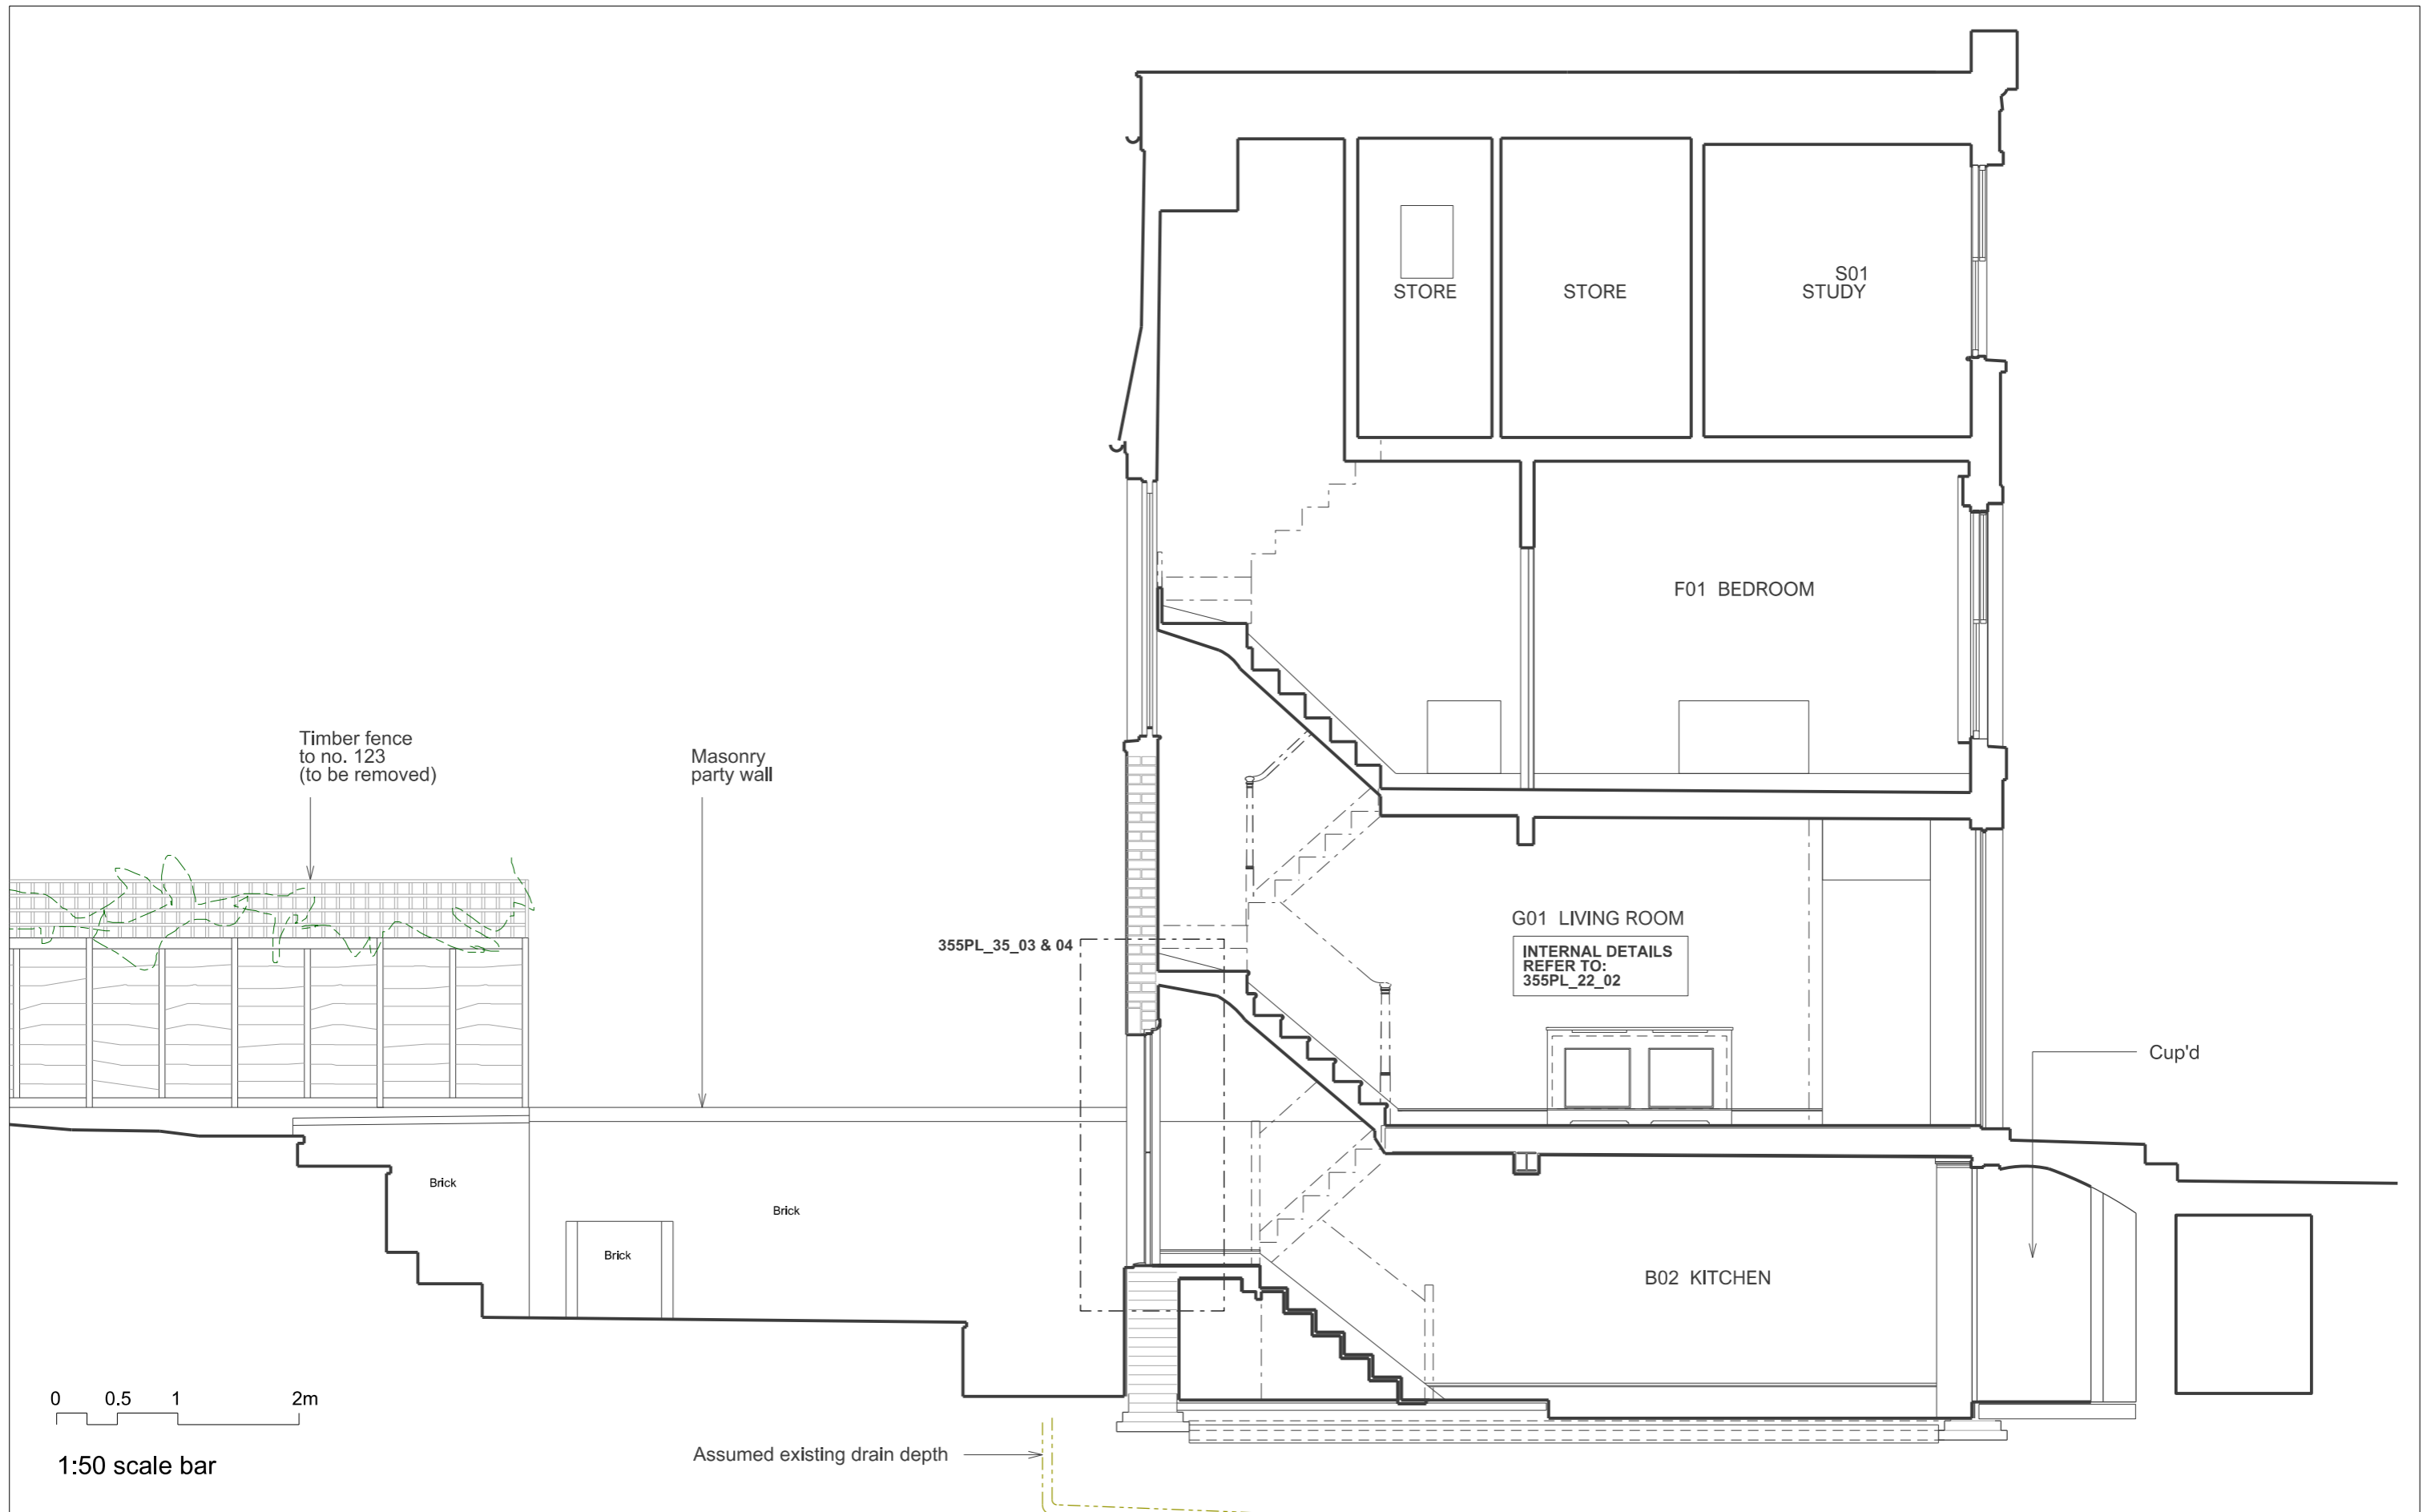


Rev.	Date	By	Description
-	24.01.19		DRAFT Planning & Listed Building Consent
A	01.03.19		DRAFT Planning & Listed Building Consent
B	14.03.19		Planning & Listed Building Consent


Do not scale from this drawing All dimensions to be checked on site
 Notify the Architect immediately of any discrepancies
 This drawing remains the copyright of the Architect
AAB architects
 Studio 9, Bickerton House, 25 Bickerton Road, London N19 5JT
 Tel 020 7281 8955 mail@aabarchitects.co.uk www.aabarchitects.co.uk

125 ARLINGTON ROAD, NW1, LONDON
 DRAWING : EXISTING SECTION BB
 SCALE : 1:50 at A3
 DATE : 12.07.2018

JOB NO.	SERIES	NO.	REV
355 PL 0	0	21	B

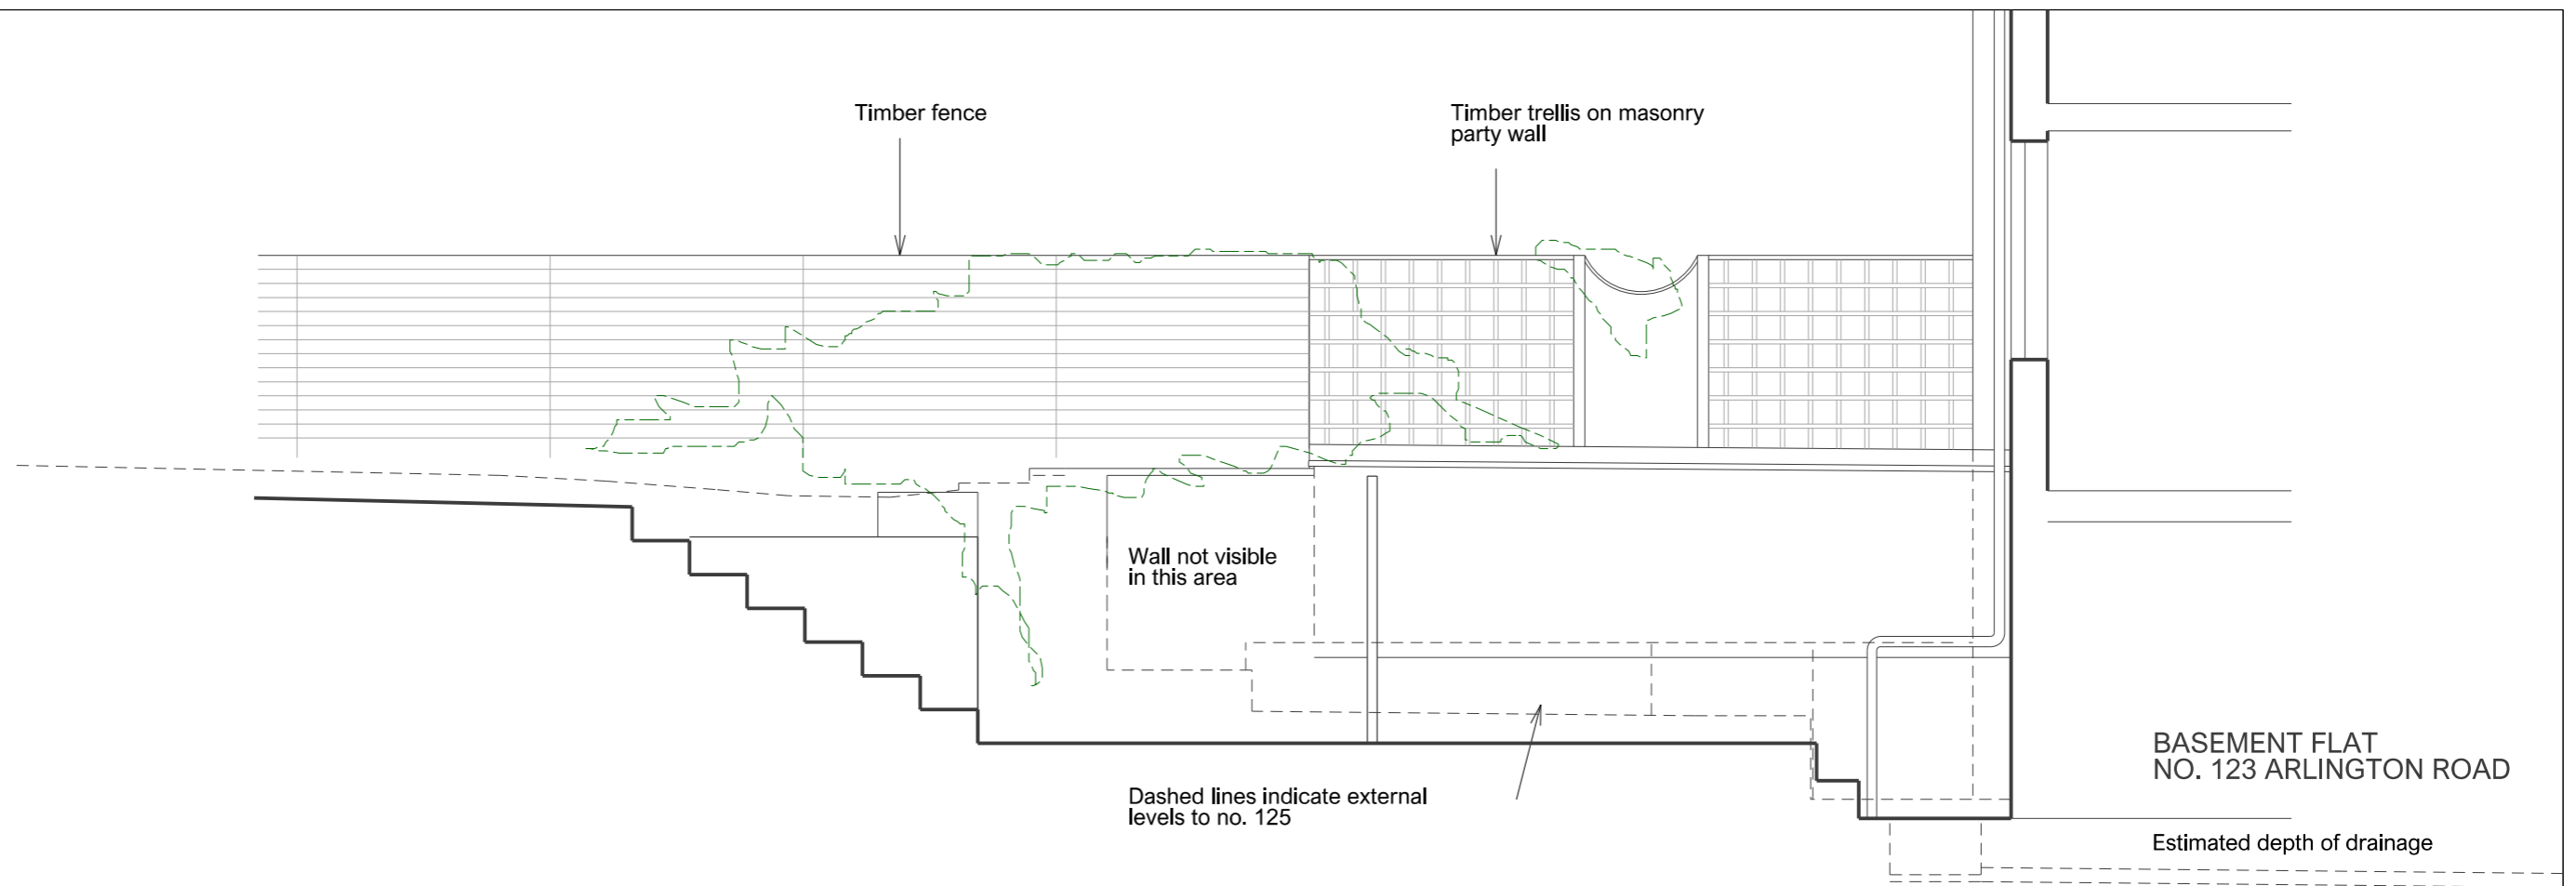

SECTION CC'

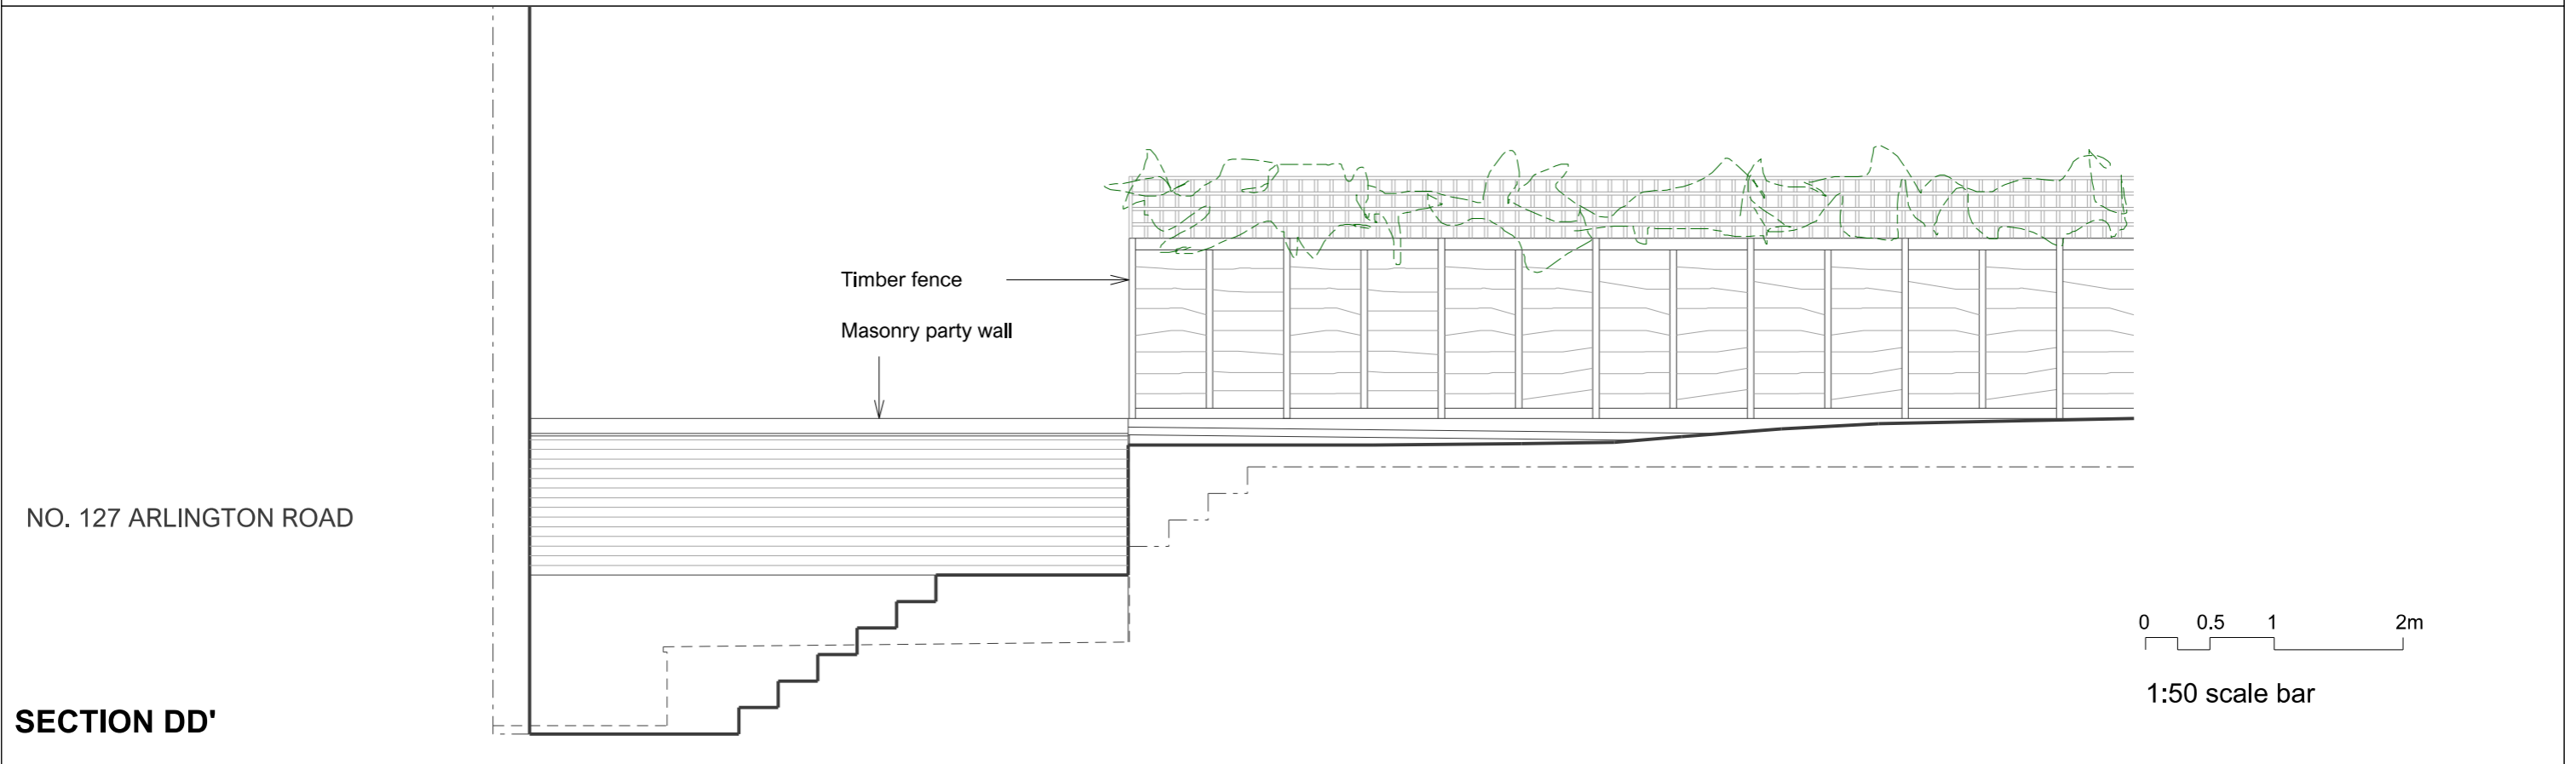

SECTION DD'

Rev.	Date	By	Description
-	24.01.19		DRAFT Planning & Listed Building Consent
A	01.03.19		DRAFT Planning & Listed Building Consent
B	14.03.19		Planning & Listed Building Consent

Do not scale from this drawing All dimensions to be checked on site
 Notify the Architect immediately of any discrepancies
 This drawing remains the copyright of the Architect
AAB architects
 Studio 9, Bickerton House, 25 Bickerton Road, London N19 5JT
 Tel 020 7281 8955 mail@aabarchitects.co.uk www.aabarchitects.co.uk

125 ARLINGTON ROAD, NW1, LONDON

DRAWING : EXISTING SECTIONS CC AND DD

SCALE : 1:50 at A3

DATE : 13.09.2018

JOB NO.	SERIES	NO.	REV
355 PL 0	0	22	B




Rev.	Date	By	Description
-	24.01.19		DRAFT Planning & Listed Building Consent
A	14.02.19		Fence and ground condition updated
B	01.03.19		Planning & Listed Building Consent

Do not scale from this drawing All dimensions to be checked on site
 Notify the Architect immediately of any discrepancies
 This drawing remains the copyright of the Architect
AAB architects
 Studio 9, Bickerton House, 25 Bickerton Road, London N19 5JT
 Tel 020 7281 8955 mail@aabarchitects.co.uk www.aabarchitects.co.uk

125 ARLINGTON ROAD, NW1, LONDON
 DRAWING : EXISTING REAR ELEVATION
 SCALE : 1:50 at A3
 DATE : 12.07.2018

JOB NO.	SERIES	NO.	REV
355 PL 0	30	B	

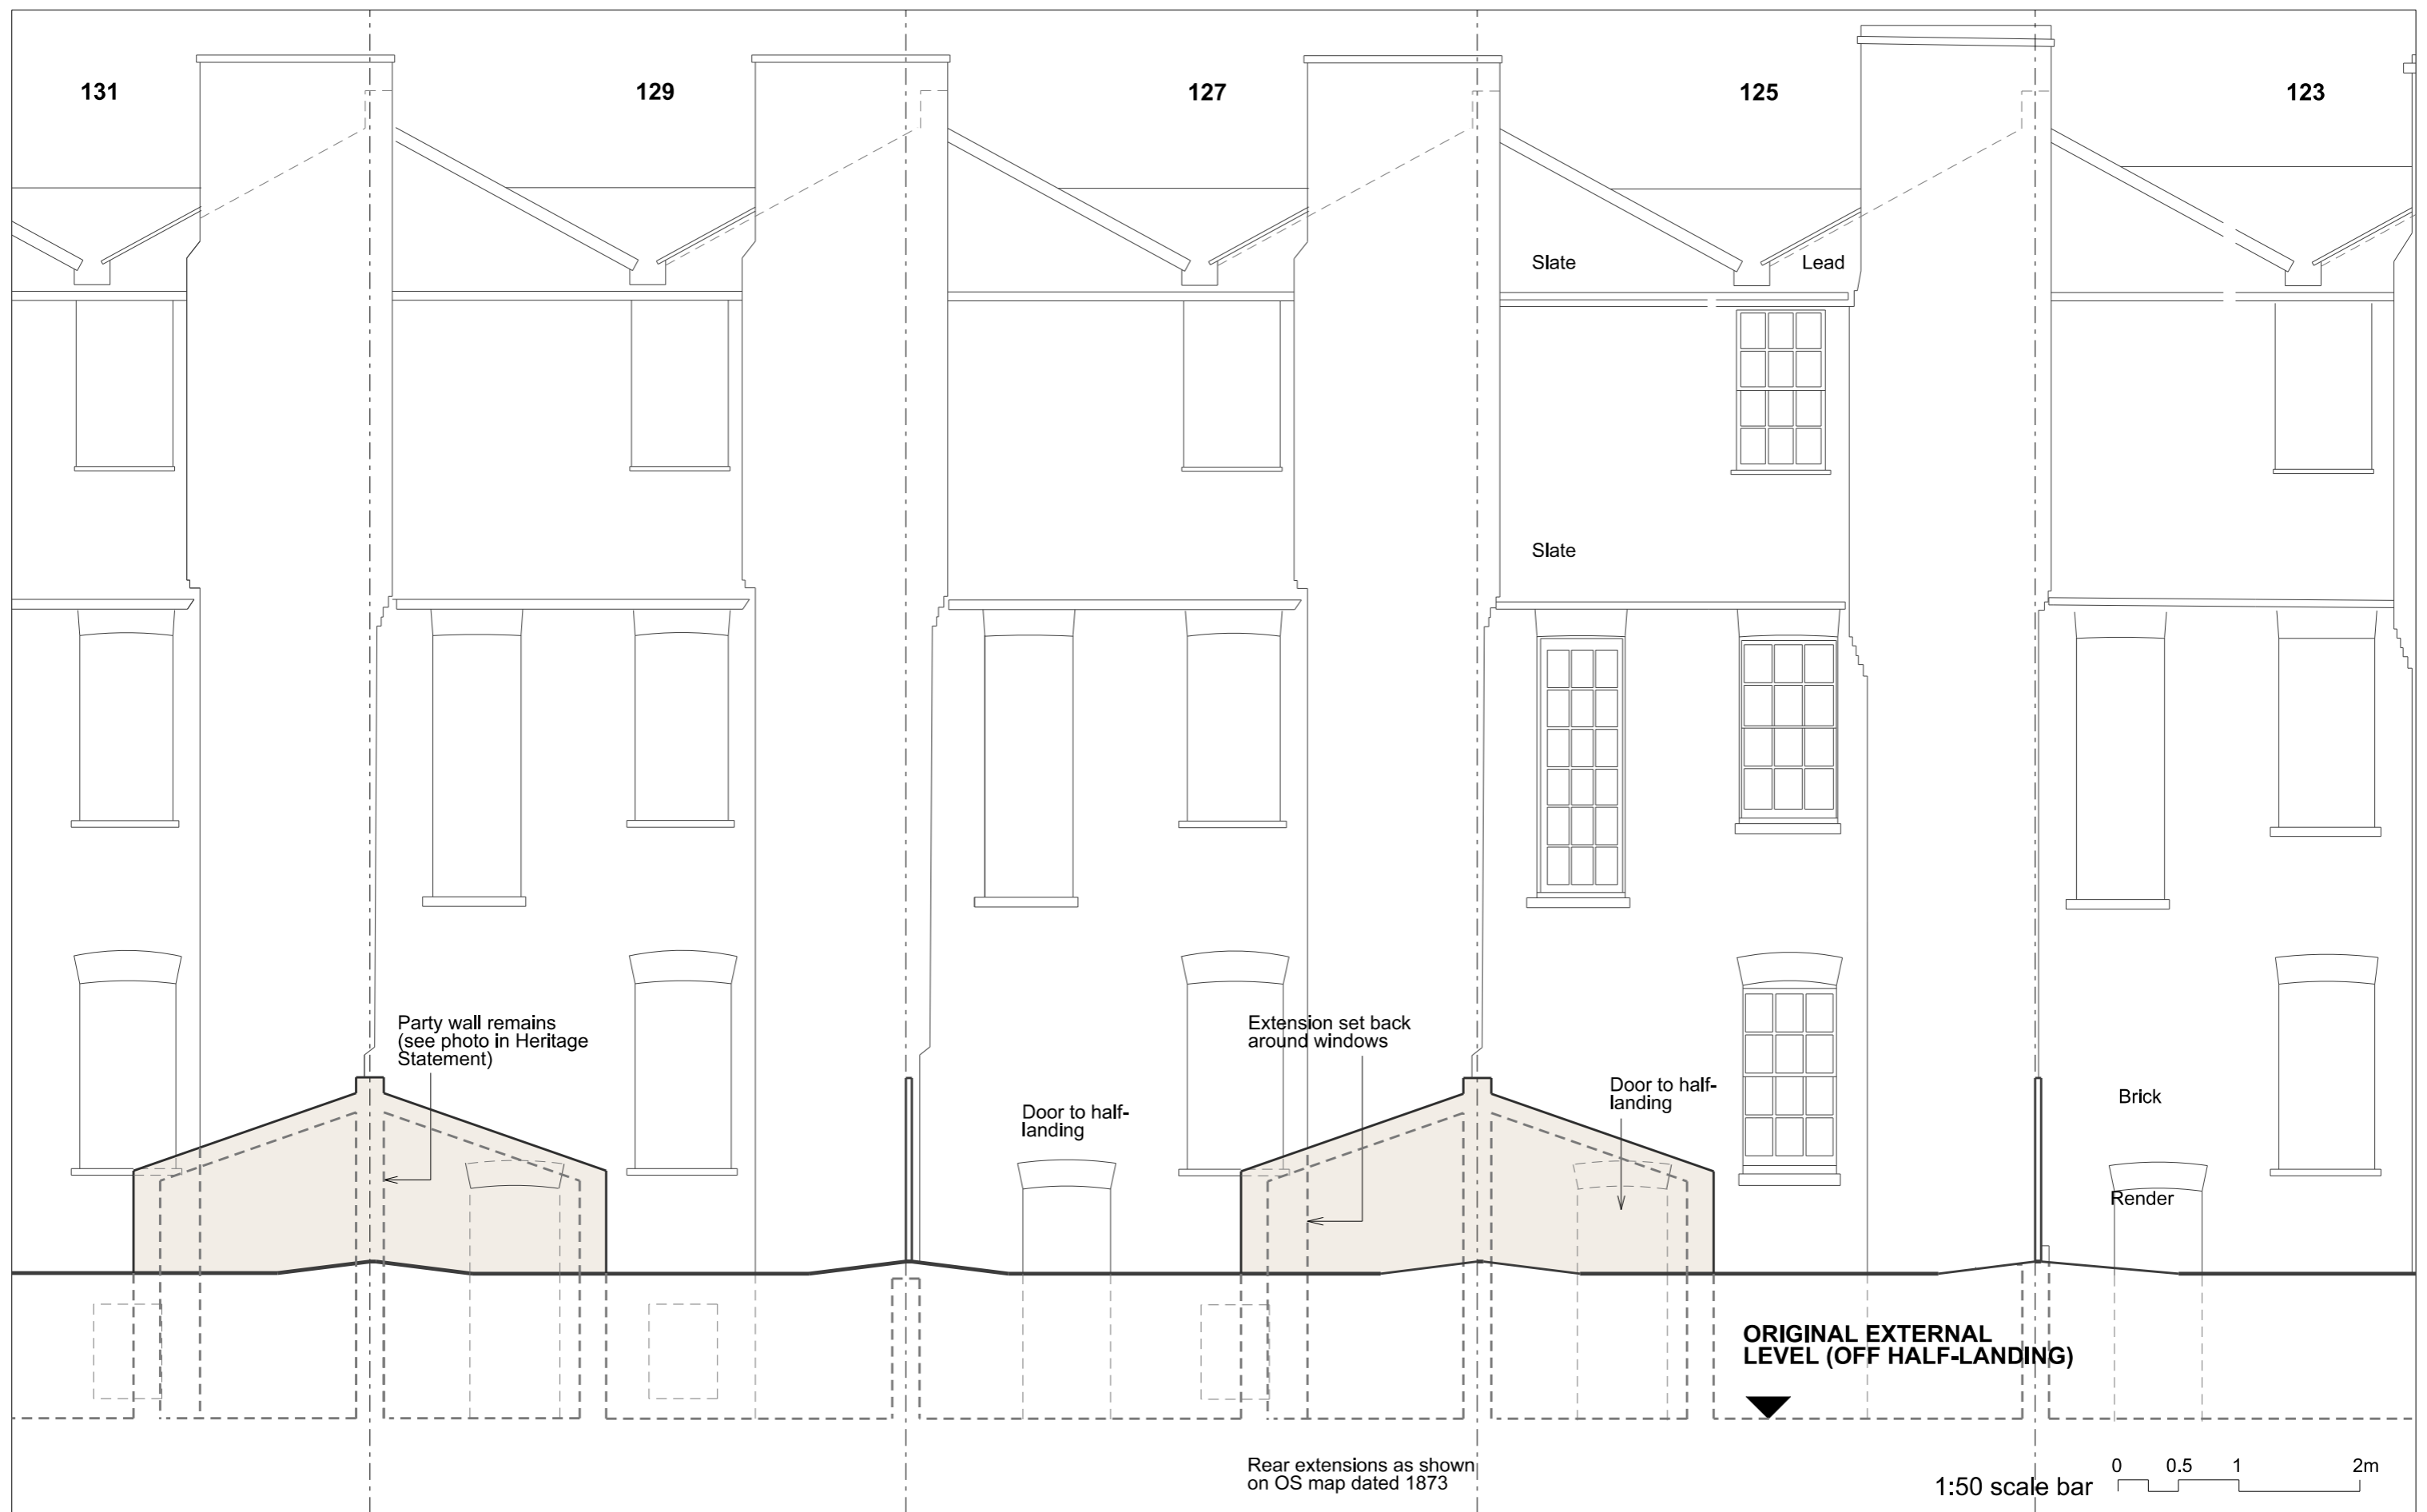

Rev.	Date	By	Description
-	14.02.19		DRAFT Planning & Listed Building Consent
A	01.03.19		Planning & Listed Building Consent

Do not scale from this drawing All dimensions to be checked on site
 Notify the Architect immediately of any discrepancies
 This drawing remains the copyright of the Architect
AAB architects
 Studio 9, Bickerton House, 25 Bickerton Road, London N19 5JT
 Tel 020 7281 8955 mail@aabarchitects.co.uk www.aabarchitects.co.uk

125 ARLINGTON ROAD, NW1, LONDON
 DRAWING : REAR ELEVATION RECONSTRUCTION
 SCALE : 1:50 at A3
 DATE : 12.07.2018

JOB NO.	LEVEL	SERIES	NO.	REV
355	PL 0	31	A	