


2 PROPOSED THIRD FLOOR PLAN  
 17\_103 SCALE 1: 100 @ A3

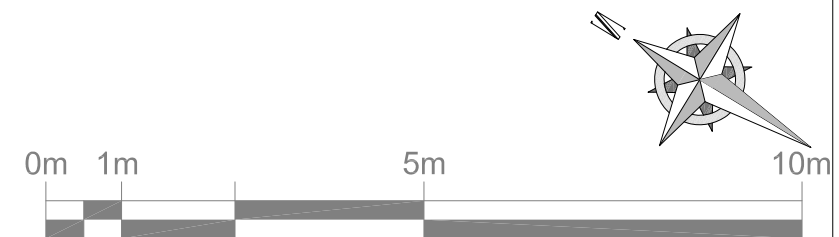

OFFICE B,  
 WEST GAINSBOROUGH,  
 1 POOLE STREET,  
 LONDON, N1 5EA  
 T. 020 7739 1650  
 F. 020 7793 0731  
 E. mail@idmproperties.com  
 W. idmproperties.com

**Project:**  
 No.40 Museum Street, London,  
 WC1

Rev:	Description:	Date:

**Drawing Title:**  
 Proposed Third Floor Plan

<b>Scale:</b> 1:100	<b>Date:</b> 2019/03/18	<b>Frame Size:</b> A3
<b>Drawing Ref:</b> 17_103-211		
<b>CAD Ref:</b>	<b>Revision:</b> *	

**Client:**

This drawing is the property of IDM Developments London Limited. Copyright is reserved. The drawing is issued on the condition that it is not copied, reproduced, retained or disclosed to any unauthorised person, either wholly or in part.