


Note
 This drawing is not to be scaled. Use figured dimensions only. All dimensions are to be checked on site and any discrepancies, errors or omissions are to be reported to the architect prior to commencement of works.




View from existing window looking at No1 Perren Street



Existing balcony of Imperial works Offices overlooking all properties in Perren Street, as viewed from 1b Perren Street

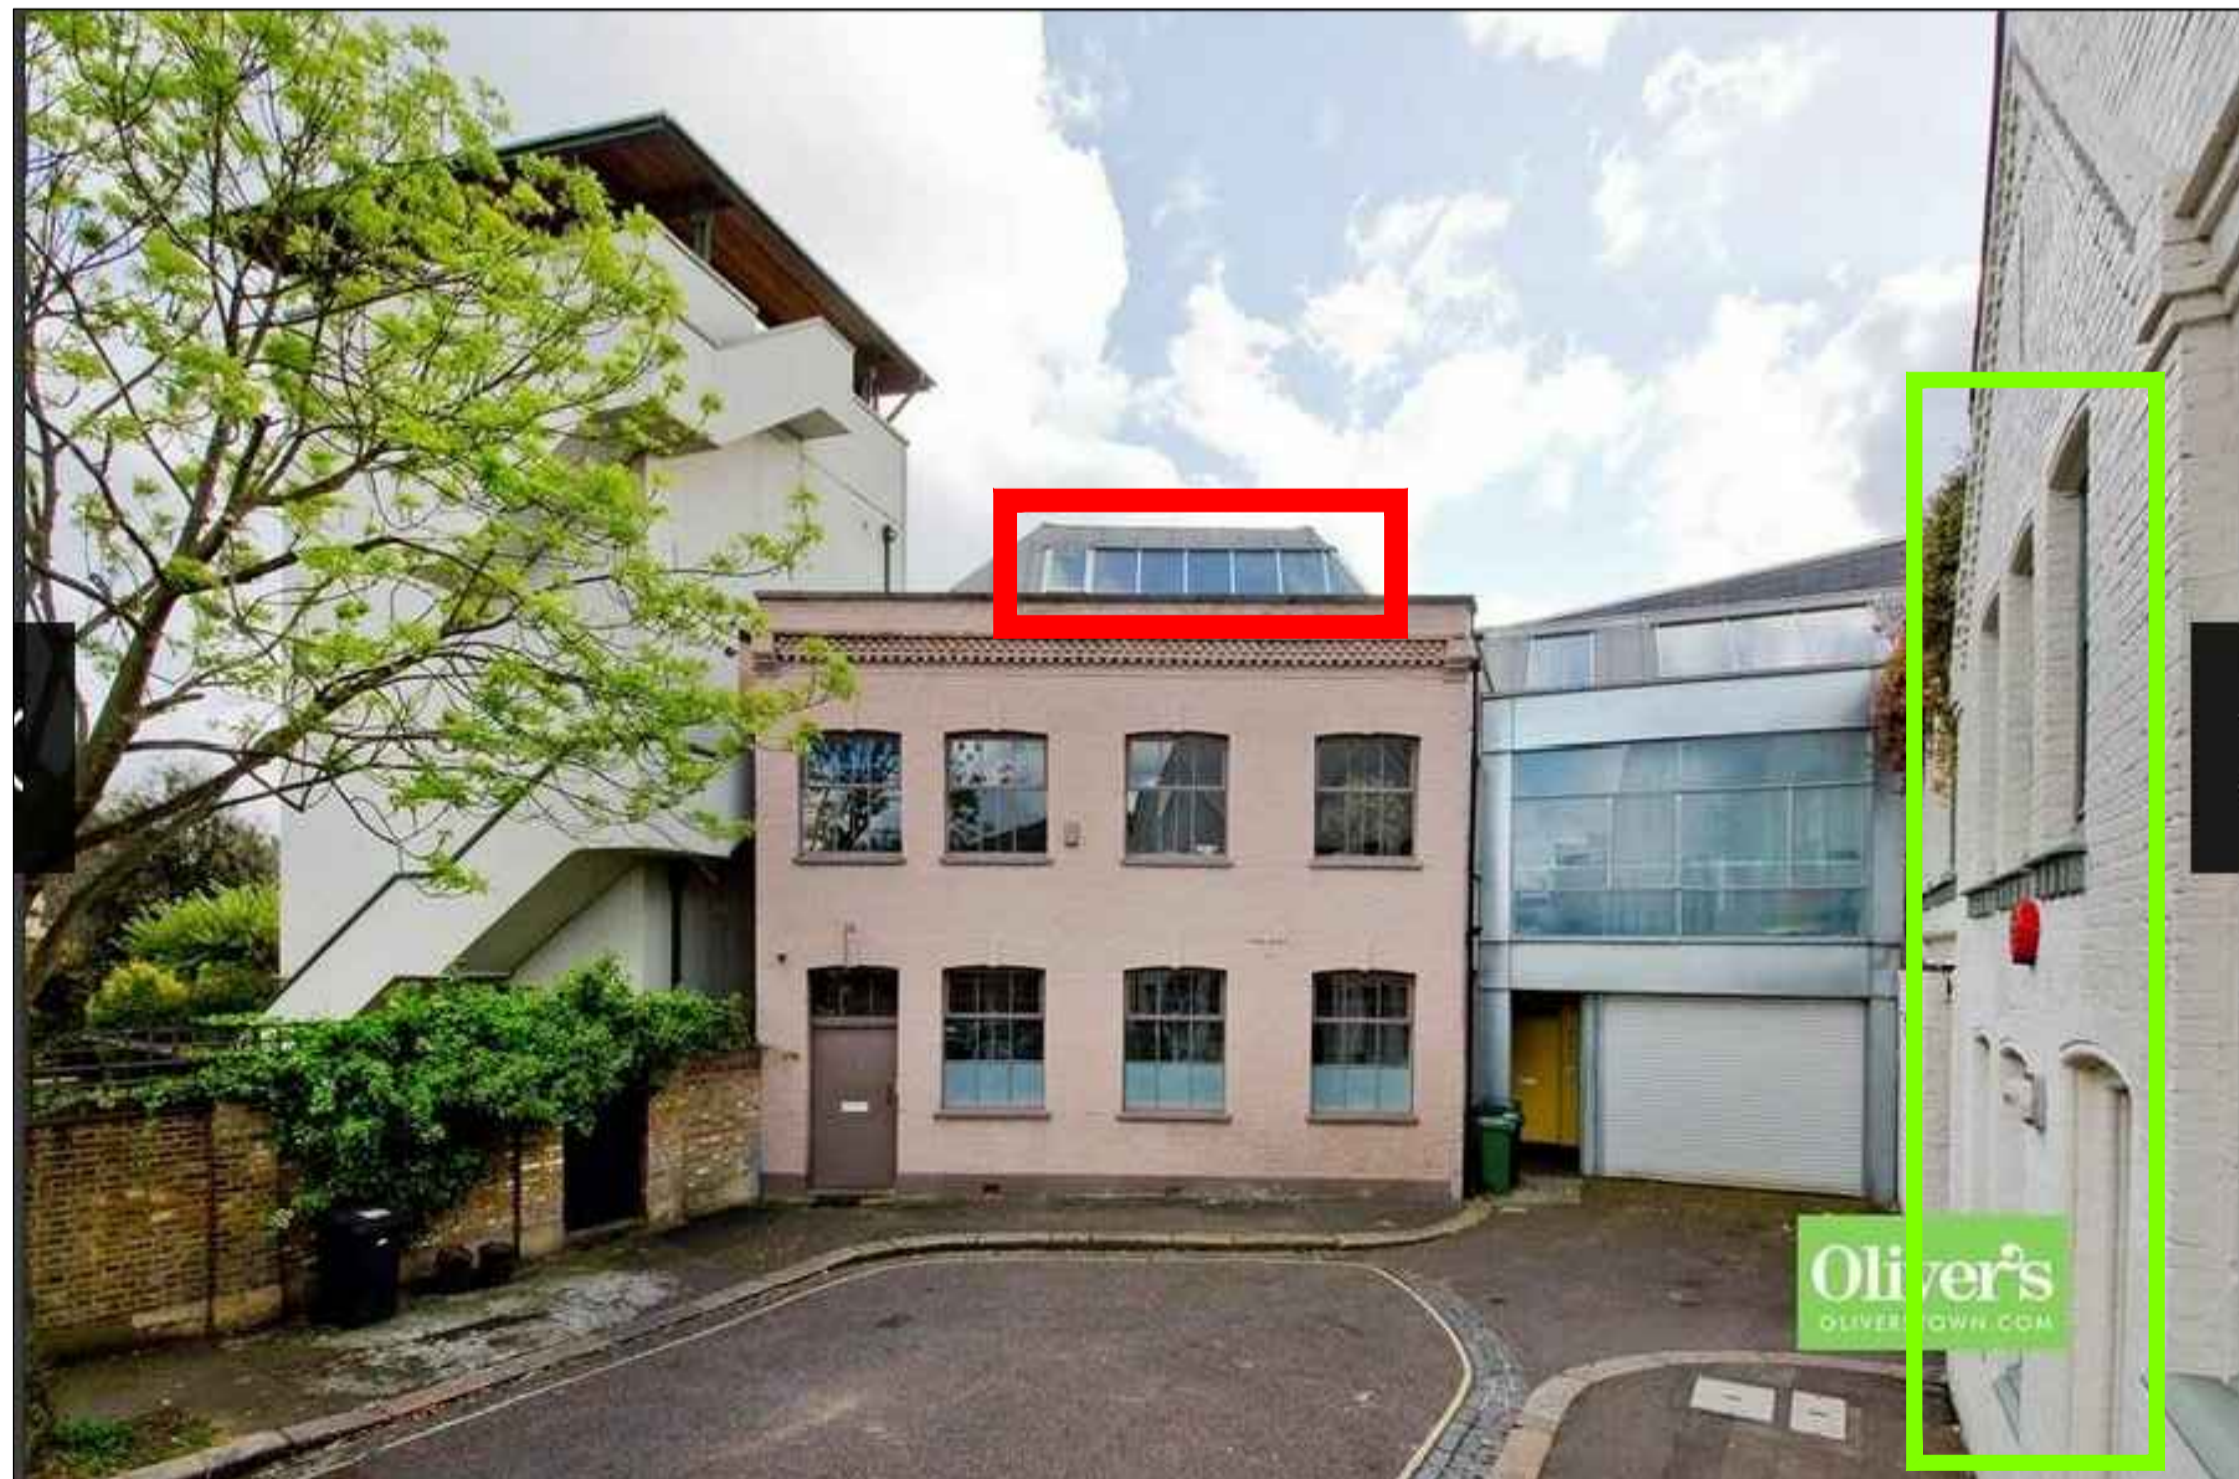

Existing front elevation showing relationship between existing window and No.1 Perren Street

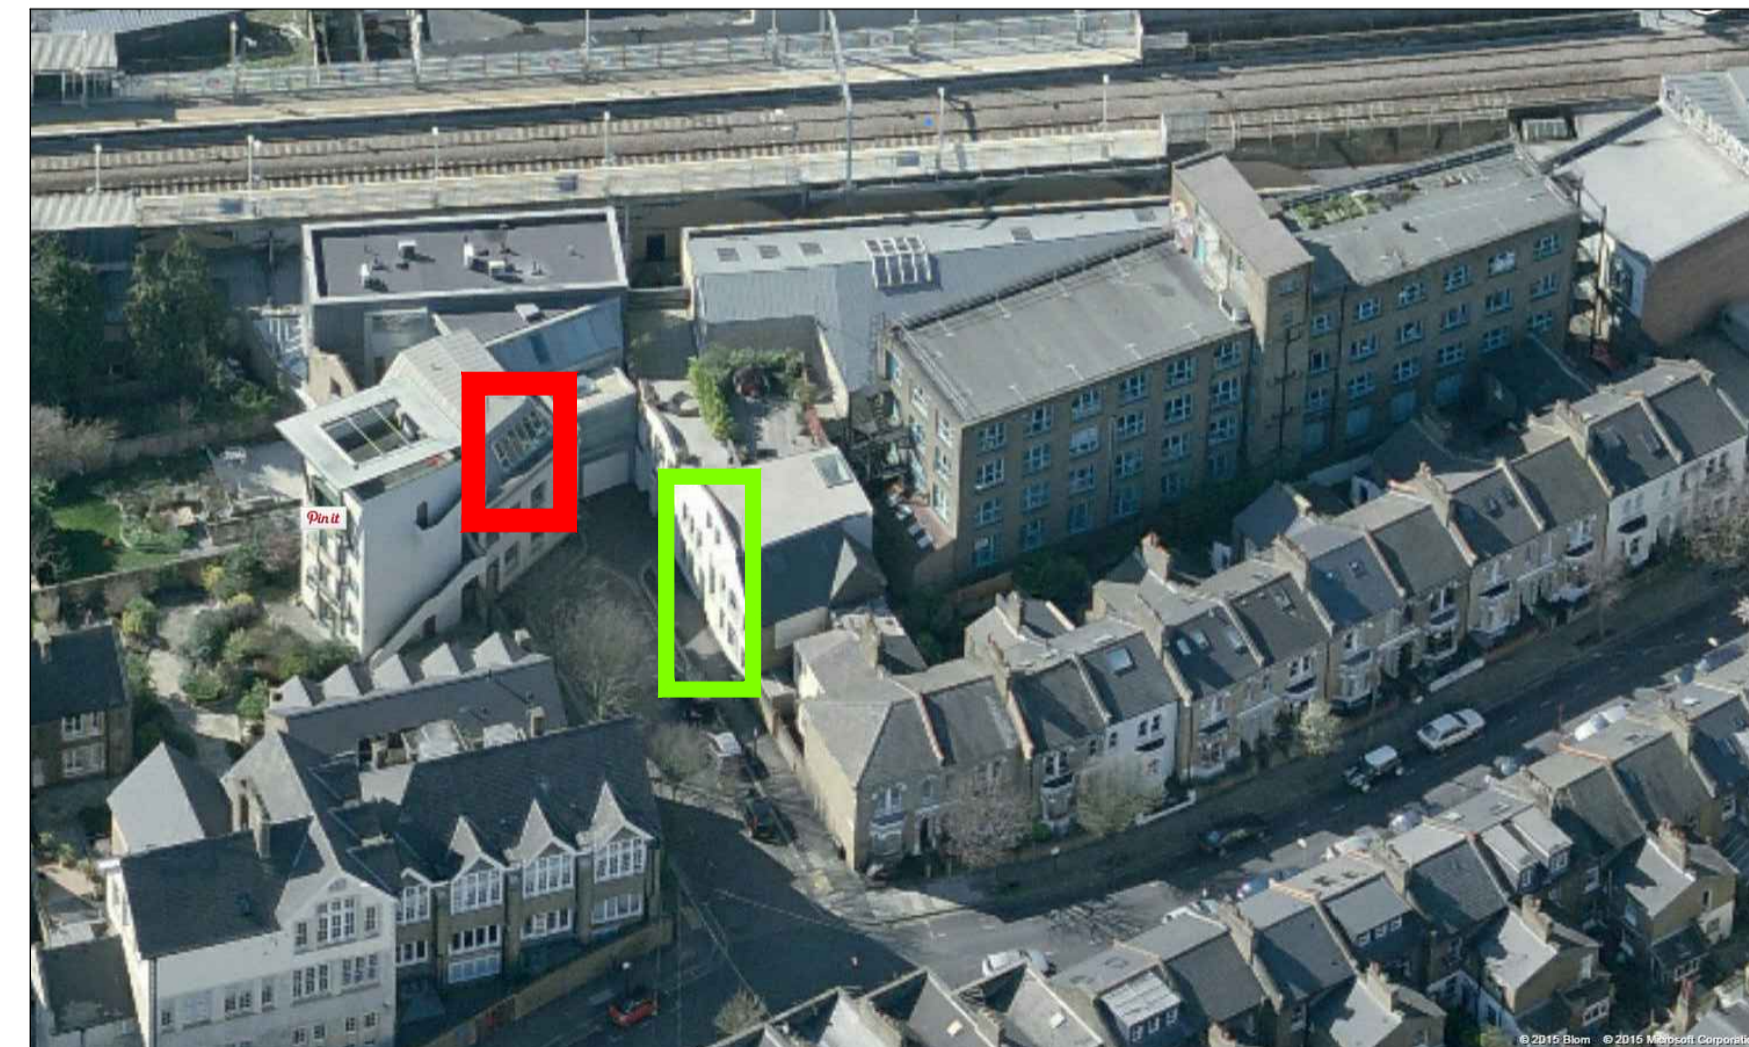

Aerial view showing relationship between existing window and No.1 Perren Street

EXISTING

Mark
 Chamberlain

Architect Ltd
 13 Devon Rd, Bedford, Bedfordshire, MK40 3DJ
 m: 07717582254 e: mark.chamberlain@live.co.uk

client	Tom Downie		
project	Perren Street London		
drawing	Existing Site Photos		
date	scale	drawn by	
Jan 19	NTS	MC	
drngs.	118_010	rev.	-- -- --
			-- -- --

do not scale - check all dimensions on site
 © 2016 MARK CHAMBERLAIN ARCHITECT LTD
 ALL RIGHTS RESERVED