




3 AXO Rear View

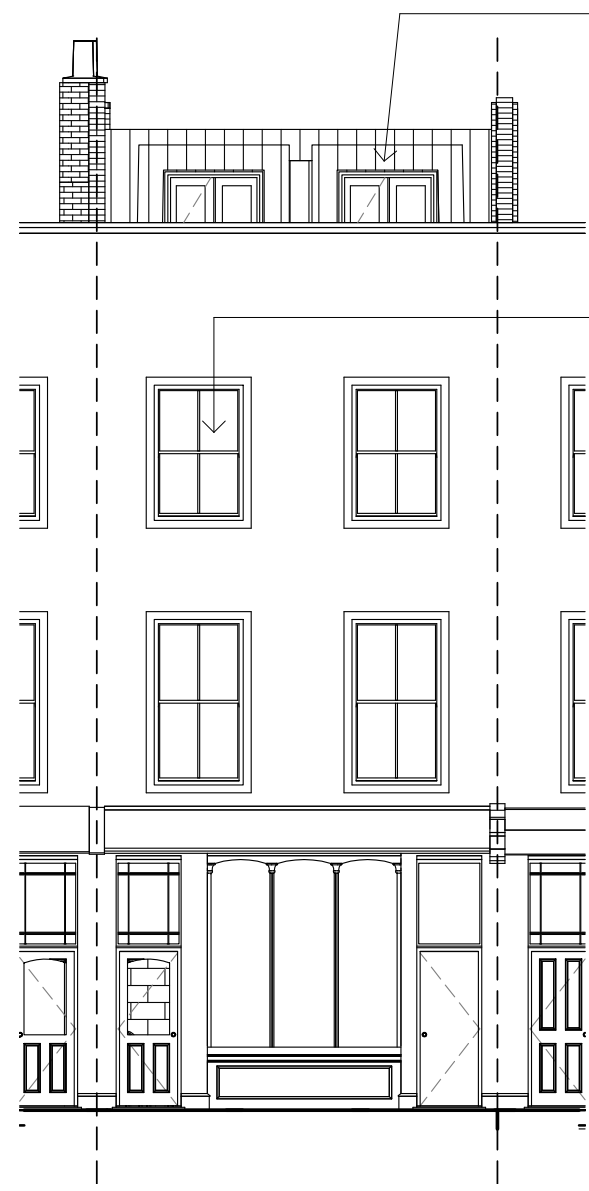


1 Front Elevation.
1 : 100

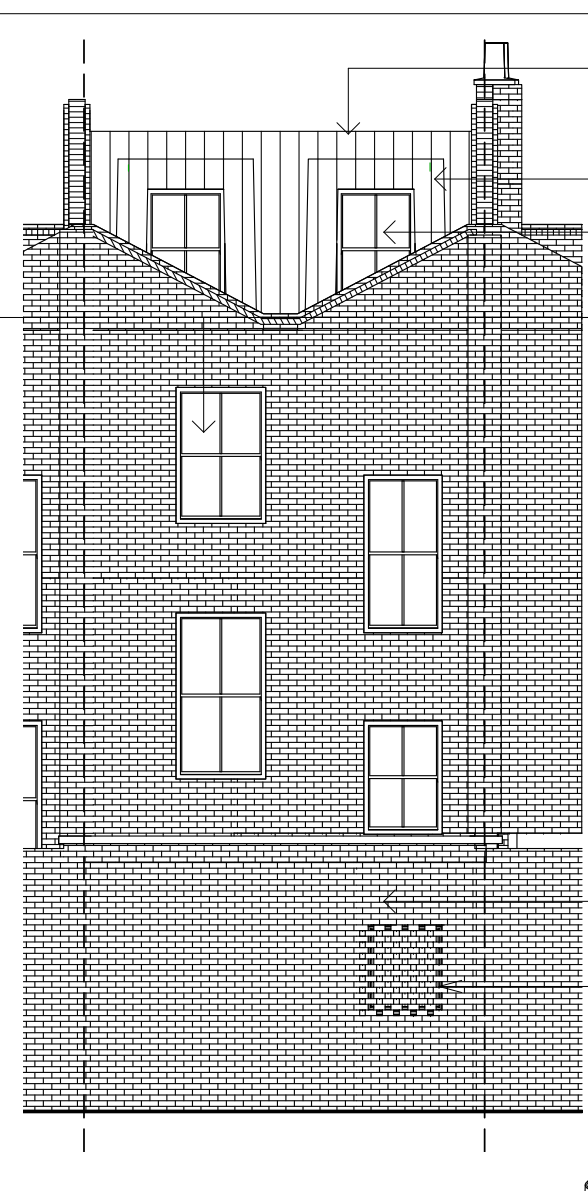




2 Rear Elevation.
1 : 100

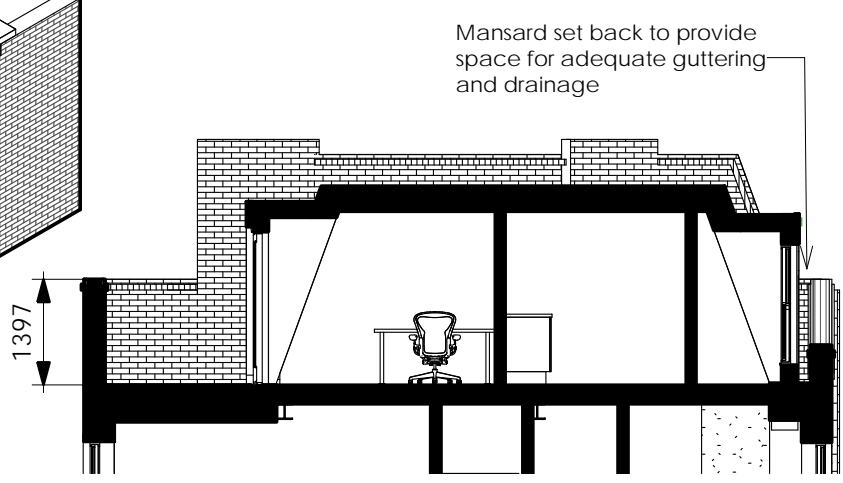

4 Section Mansard
1 : 100

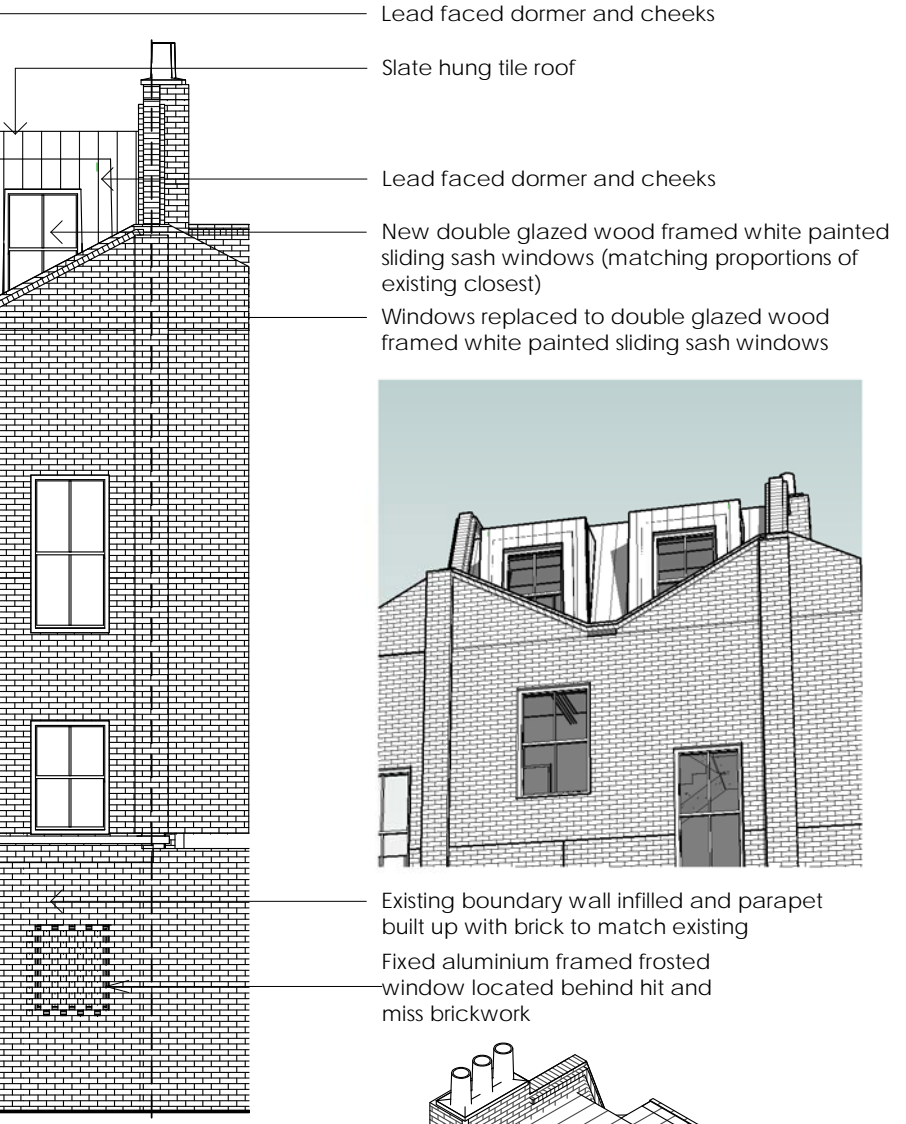

5 AXO Front View

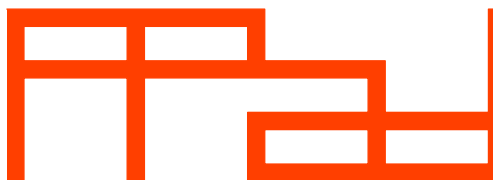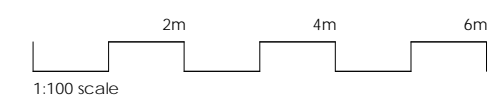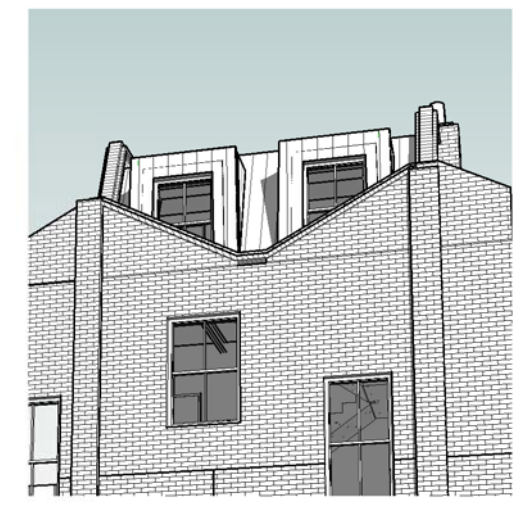

Paper Project architecture and design ltd
The Sawmills
Duntshill Road
London
SW18 4QL

t: 020 8947 0420
e: office@paperproject.co.uk
www.paperproject.co.uk

Revisions:		
Date	Rev.	Revision Description
25/2/2019	A	Mansard roof altered to show dormers to front elevation
26/2/2019	B	Roof finish amended to lead sheet
19/3/2019	C	Dormers altered, window to rear located behind hit and miss brickwork

GENERAL NOTES:

Job: 126 Boundary Road NW8 0RH
Job No: 18491
Date: 11/08/18
Scale: 1 : 100
Sheet Size: A3
Status: Planning Application
Dwg Name: App B Proposed Elevations
Dwg No: 18491_PA_B_011