




NOTES

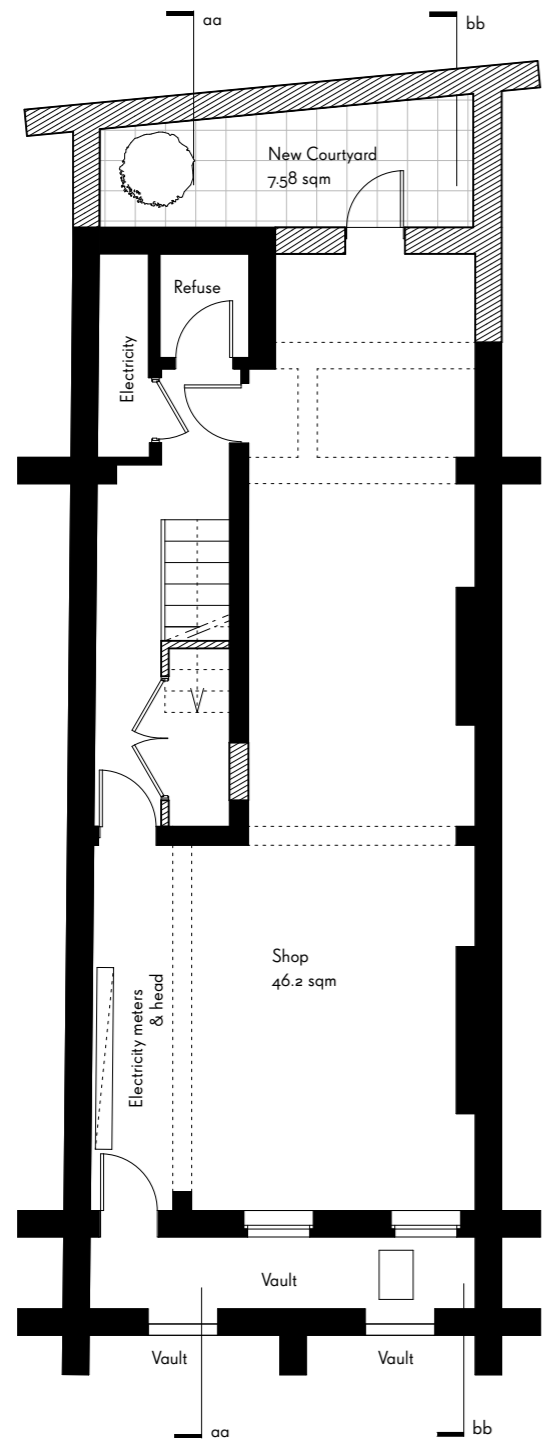

Basement floor plan

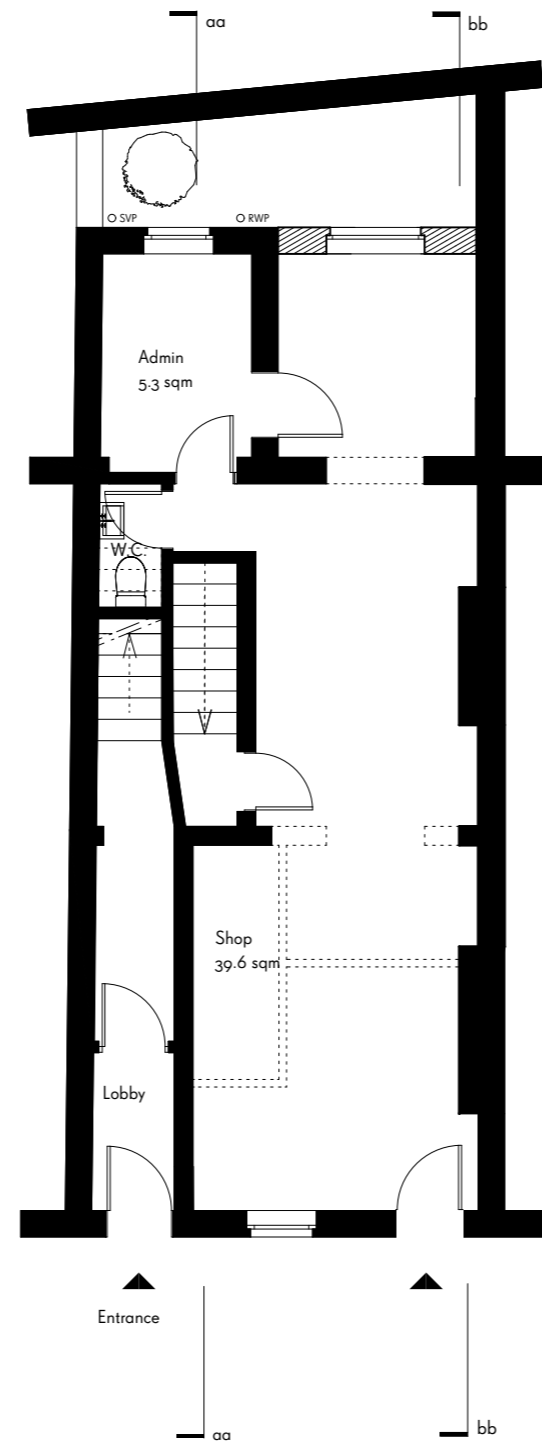

Ground floor plan

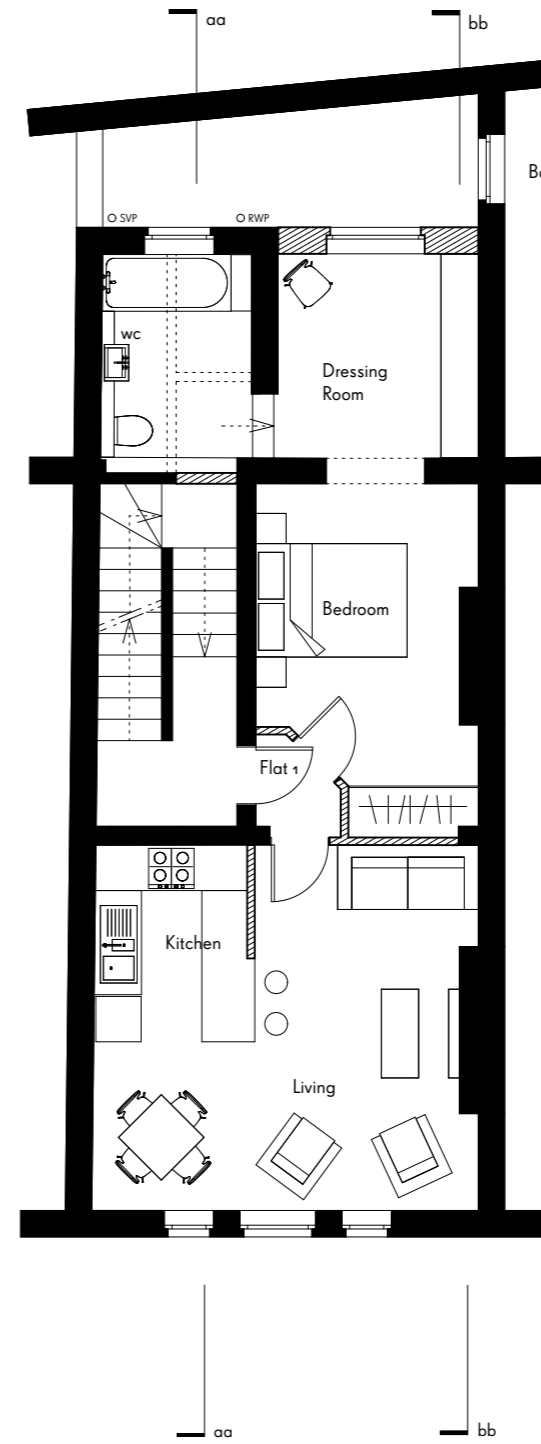

First floor plan



REV	COMMENTS	DATE	CHK

STATUS

**PLANNING**

Job 40 Great Russell St

Title Proposed Plans

Date 18/03/2019

Scale 1:100 @ A3

Drawn WTA

Client CLPI LLP

1-506-100

**WAUGH THISTLETON ARCHITECTS**

77 LEONARD STREET LONDON EC3A 4QS  
+44(0)2076135727 WAUGHTHISTLETON.COM