



Proposed Ground floor

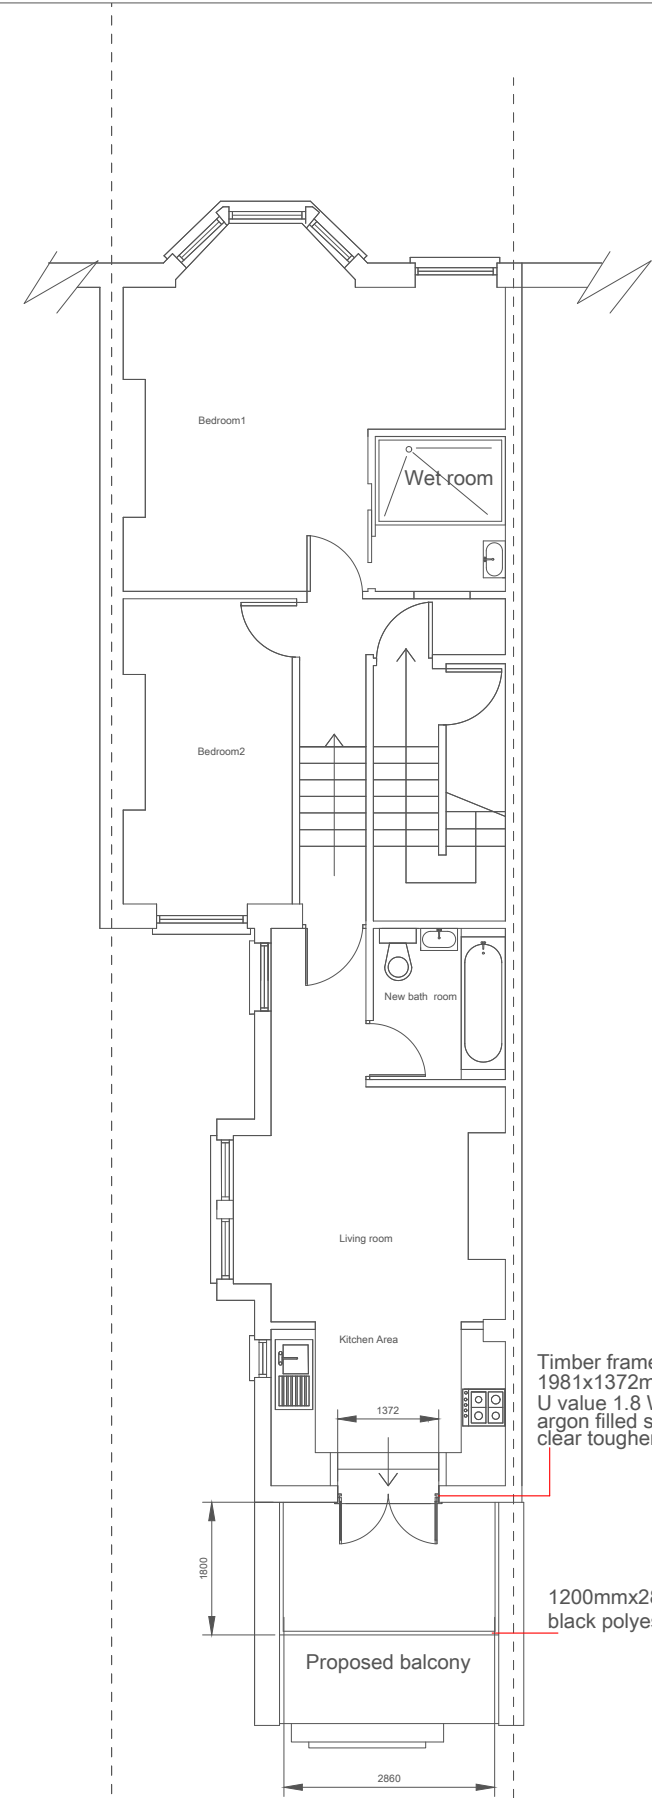

Proposed first floor

Timber frame door painted white
1981x1372mm Doordeals
U value 1.8 W/m2 K or less
argon filled sealed unit
clear toughened glass

1200mmx2860mm Steel railing
black polyester powder coated finish

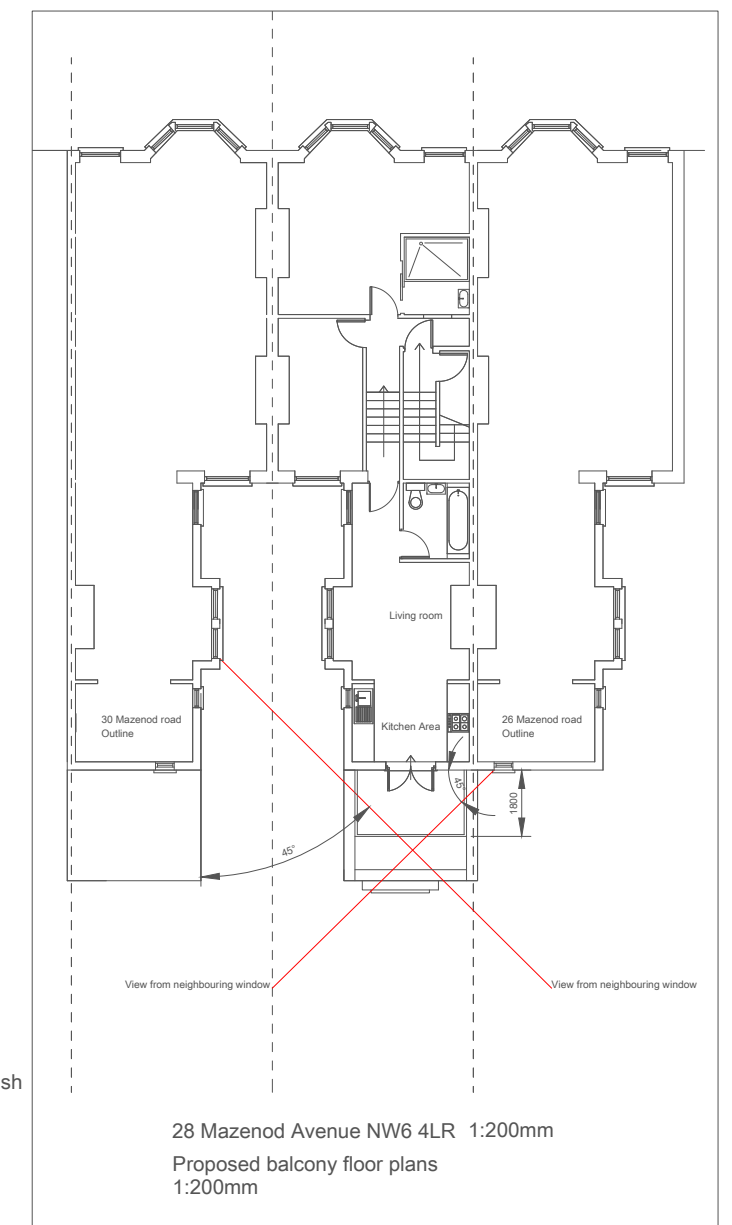

CLIENT:	Kurt Boyer
ADDRESS:	28 Mazenod Avenue NW6 4LR
PROJECT:	Flat refurbishment proposal

Architectural Design

Drawing type:	Proposed floor plans
Sheet No:	005
SCALE:	1:100mm
DATE:	14/02/2019
	Planning App