





FRONT ELEVATION

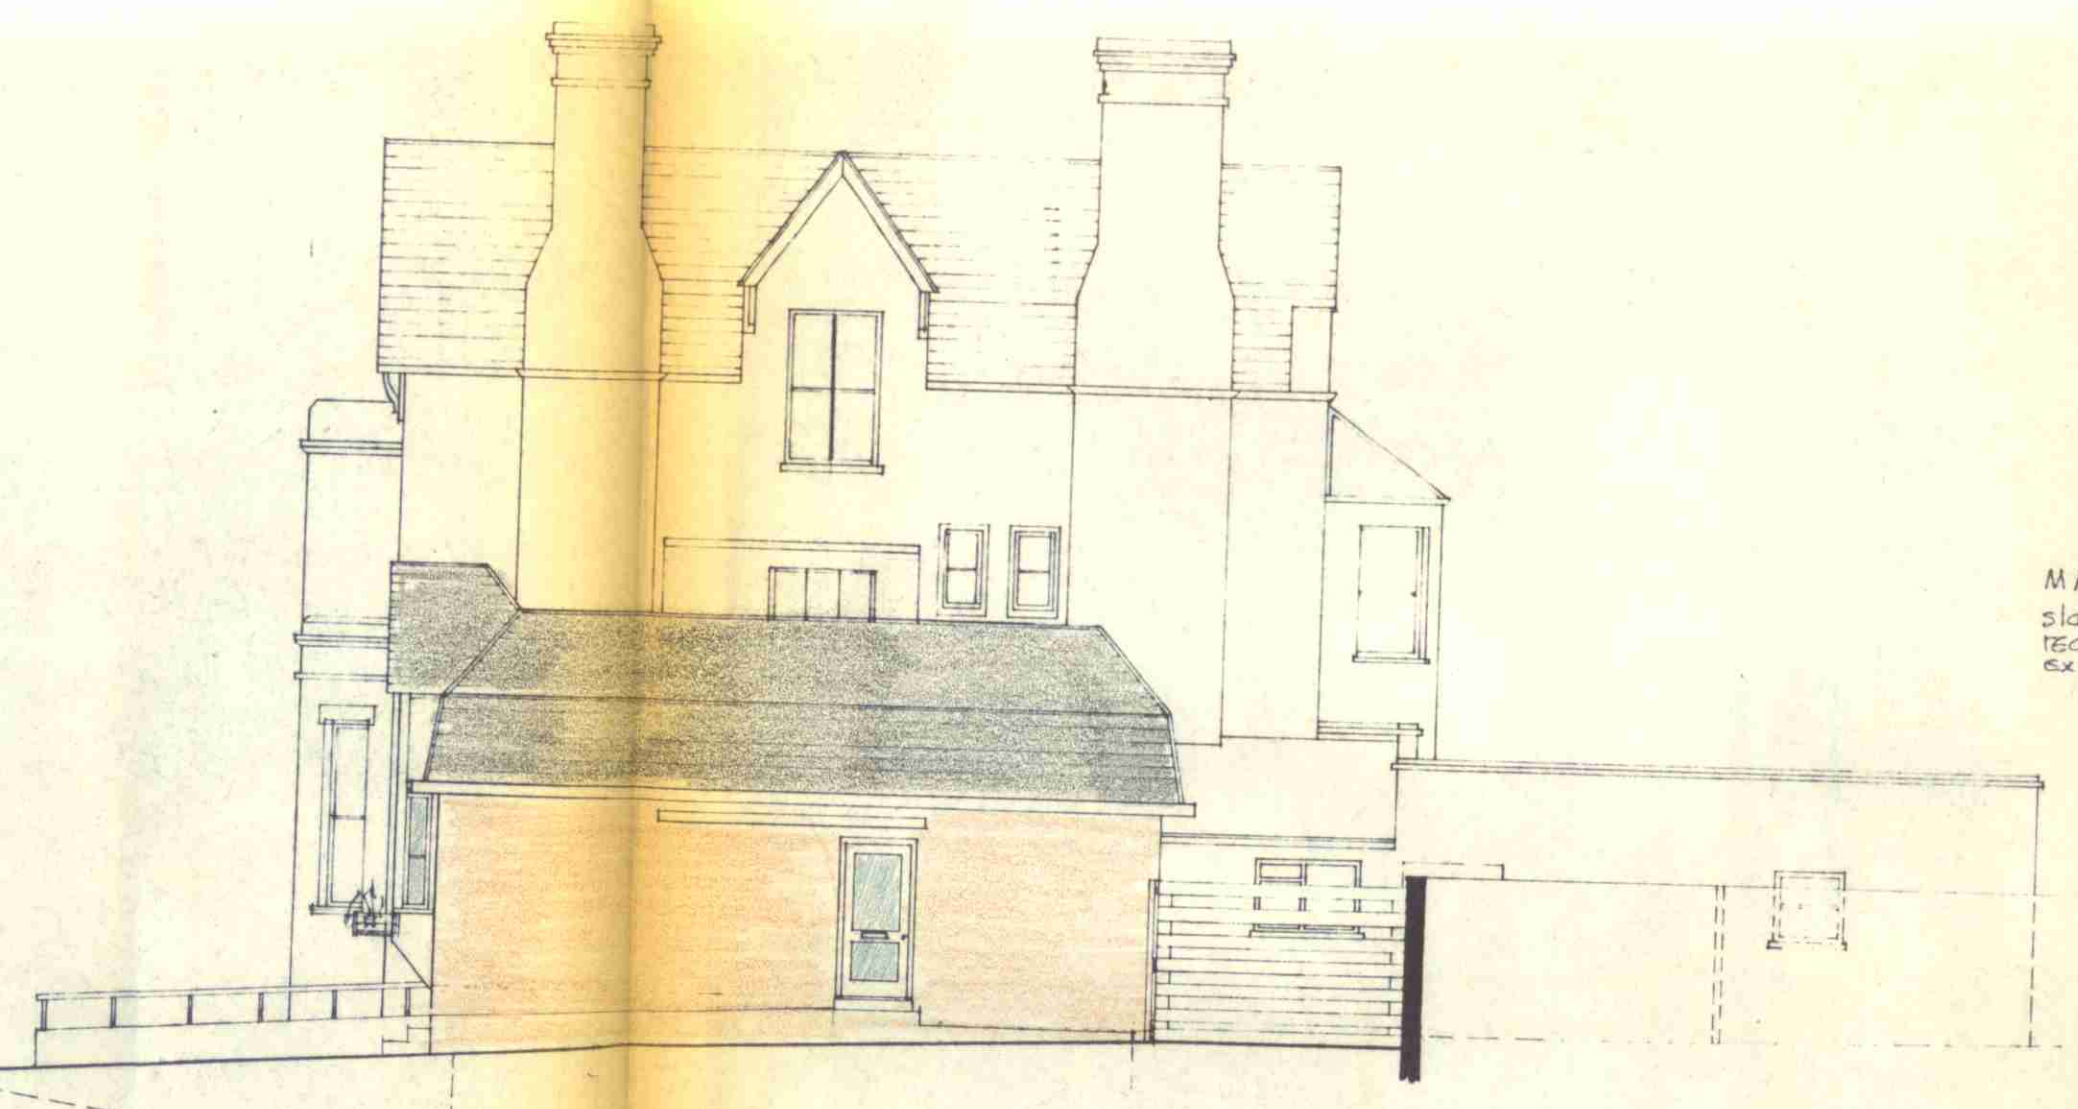


SIDE ELEVATION

MATERIALS  
slate roof  
red brickwork to match  
existing

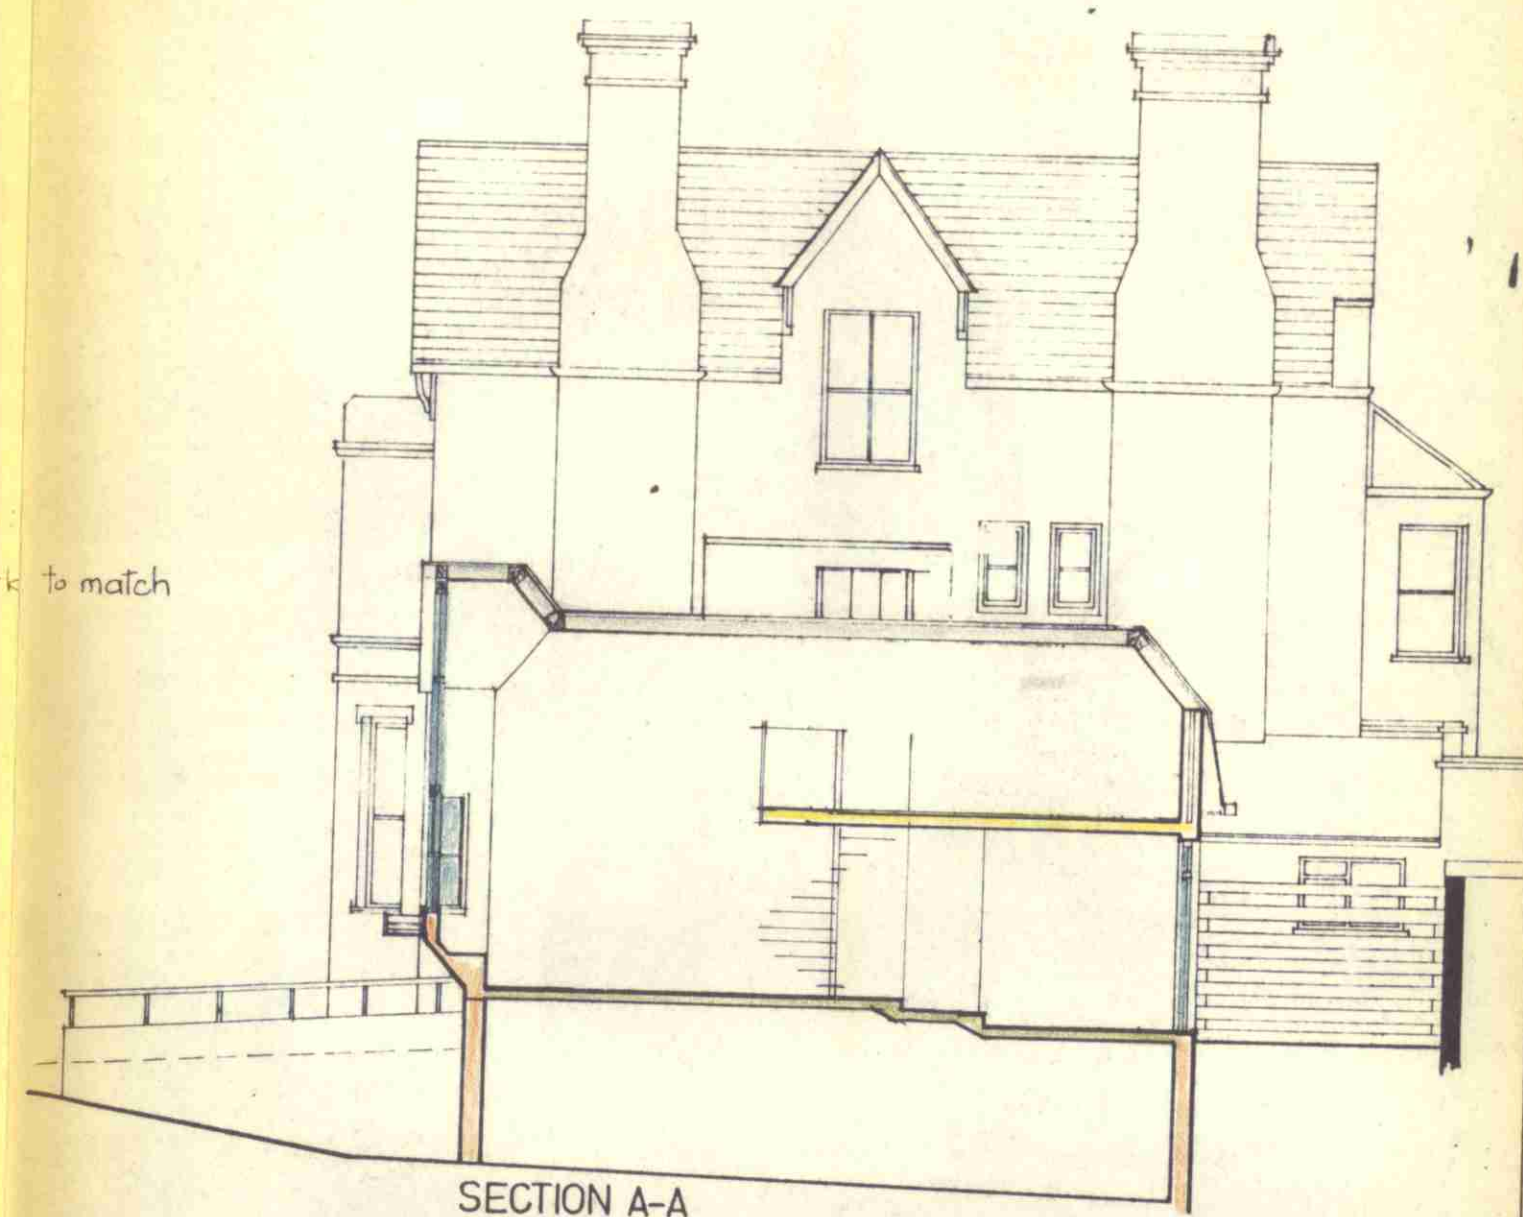


SECTION A-A

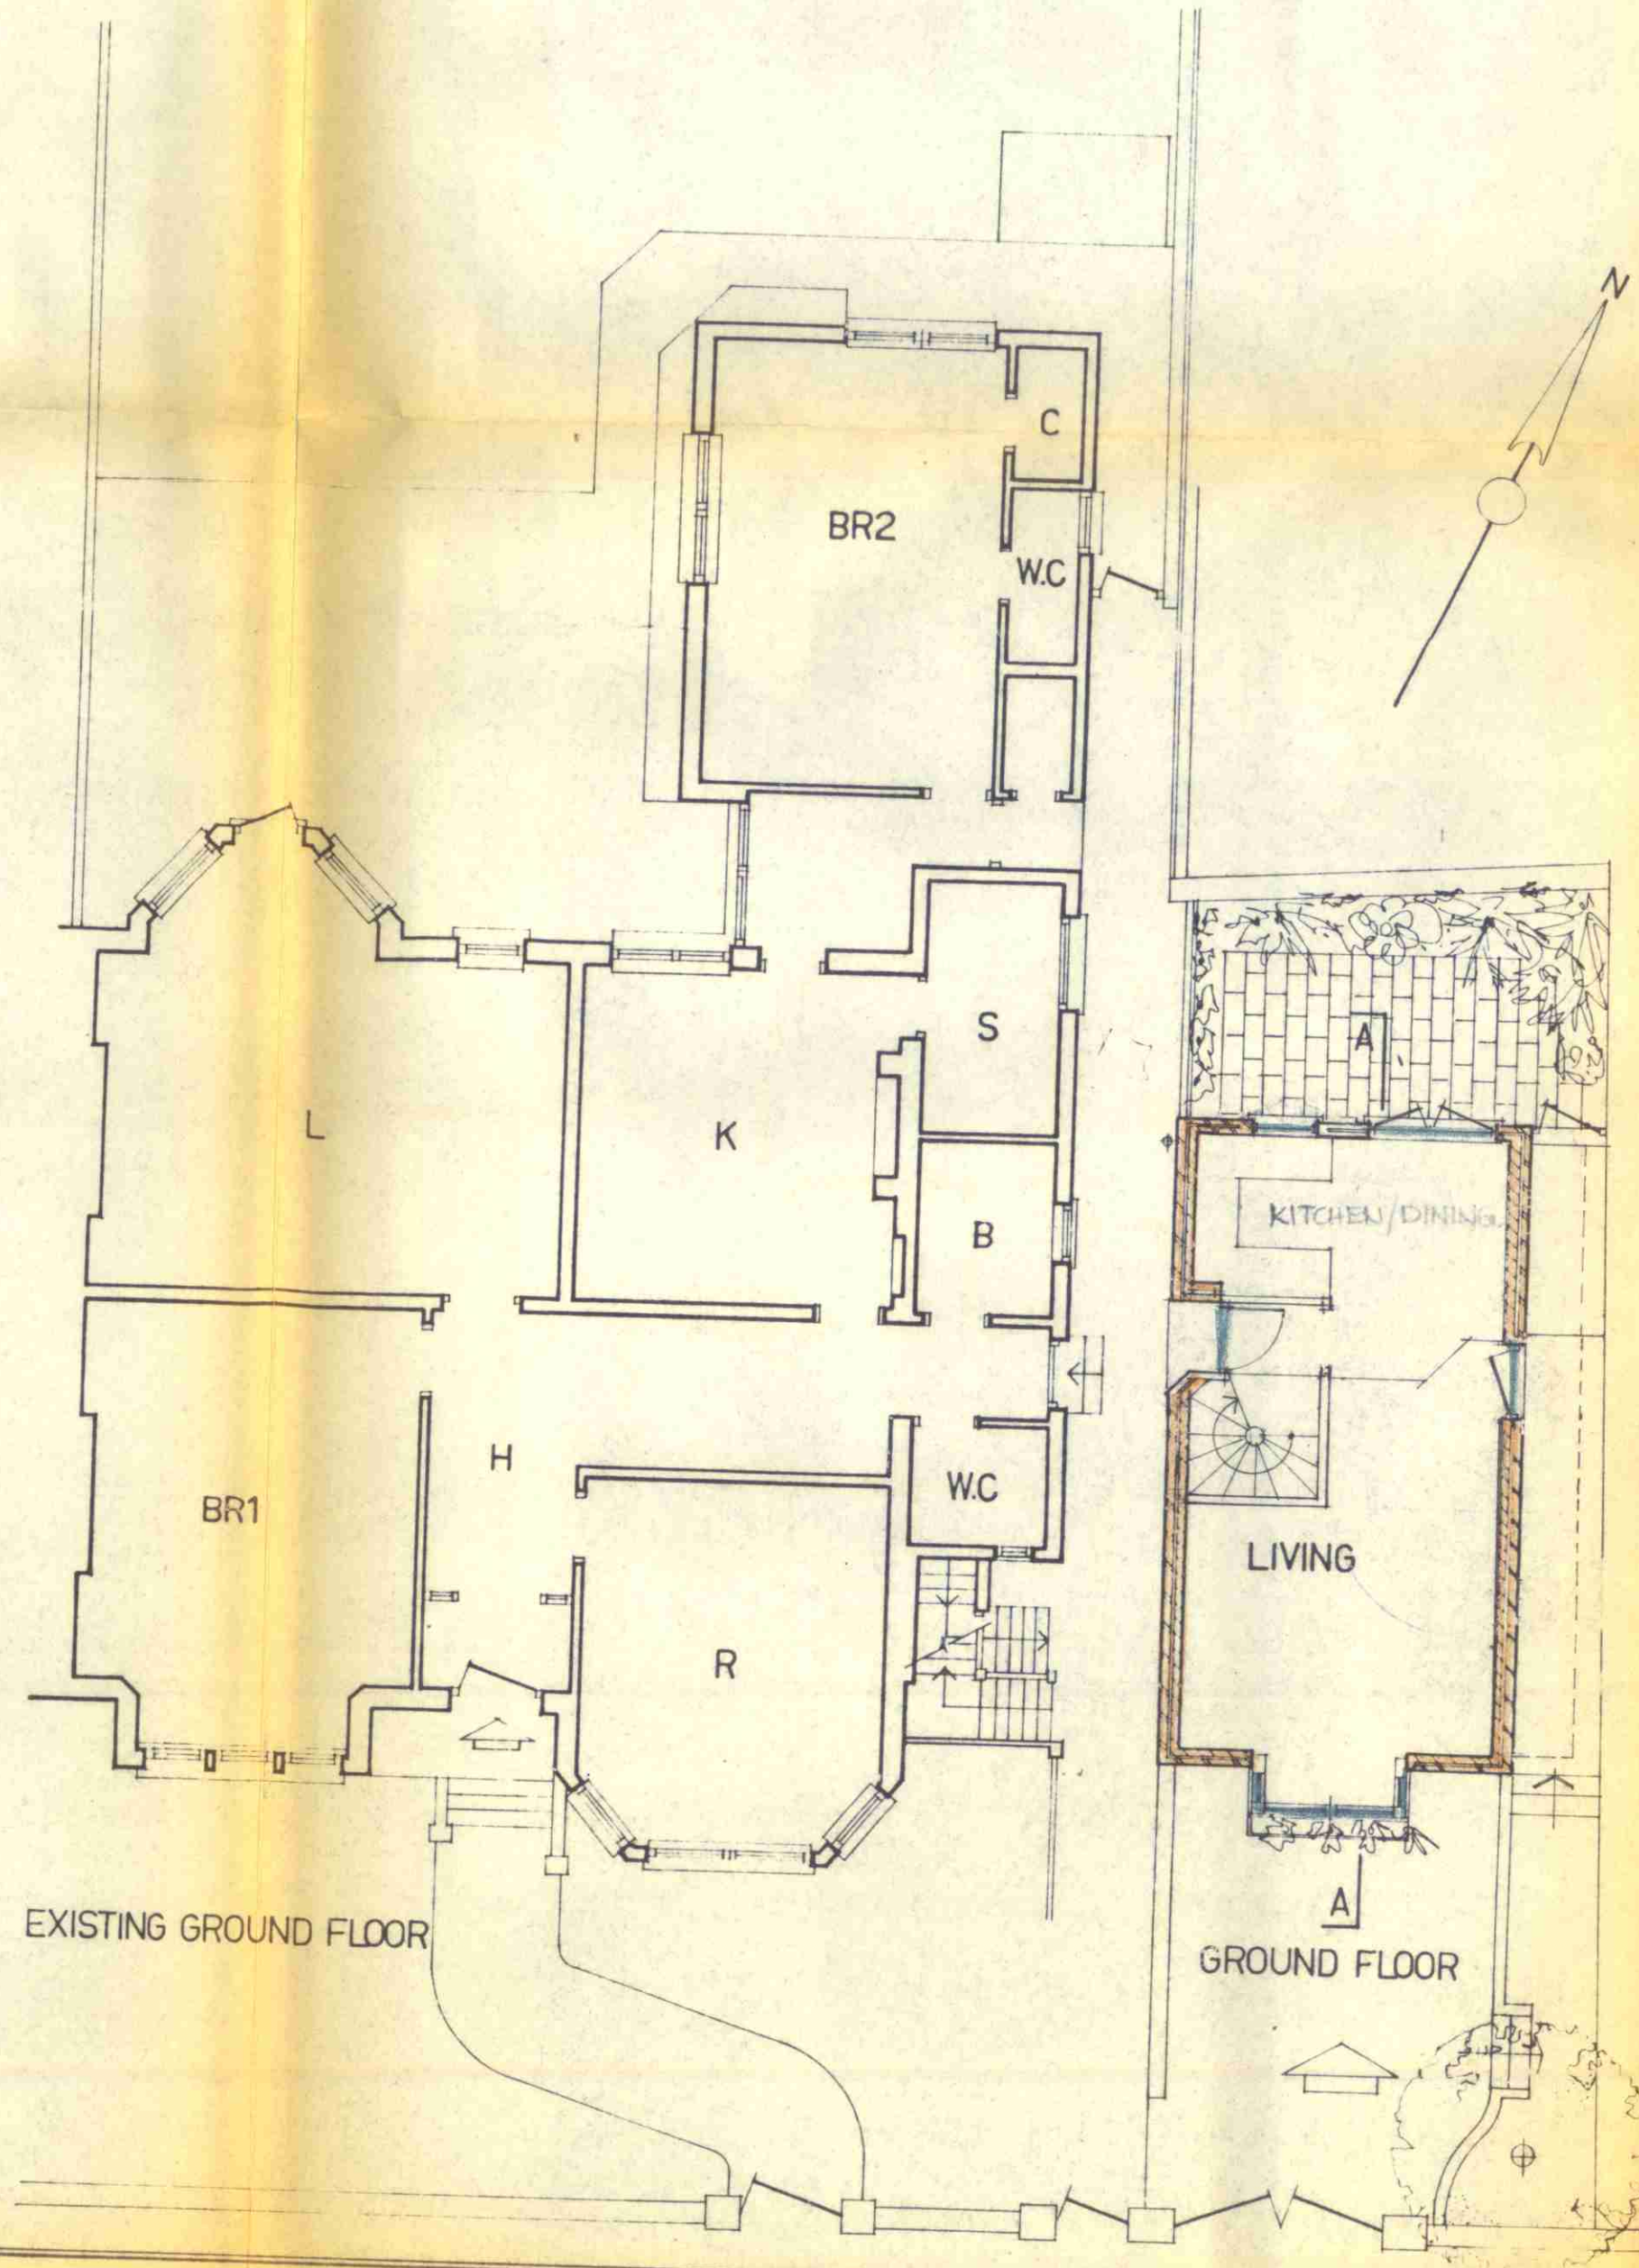


EXISTING GROUND FLOOR


GROUND FLOOR

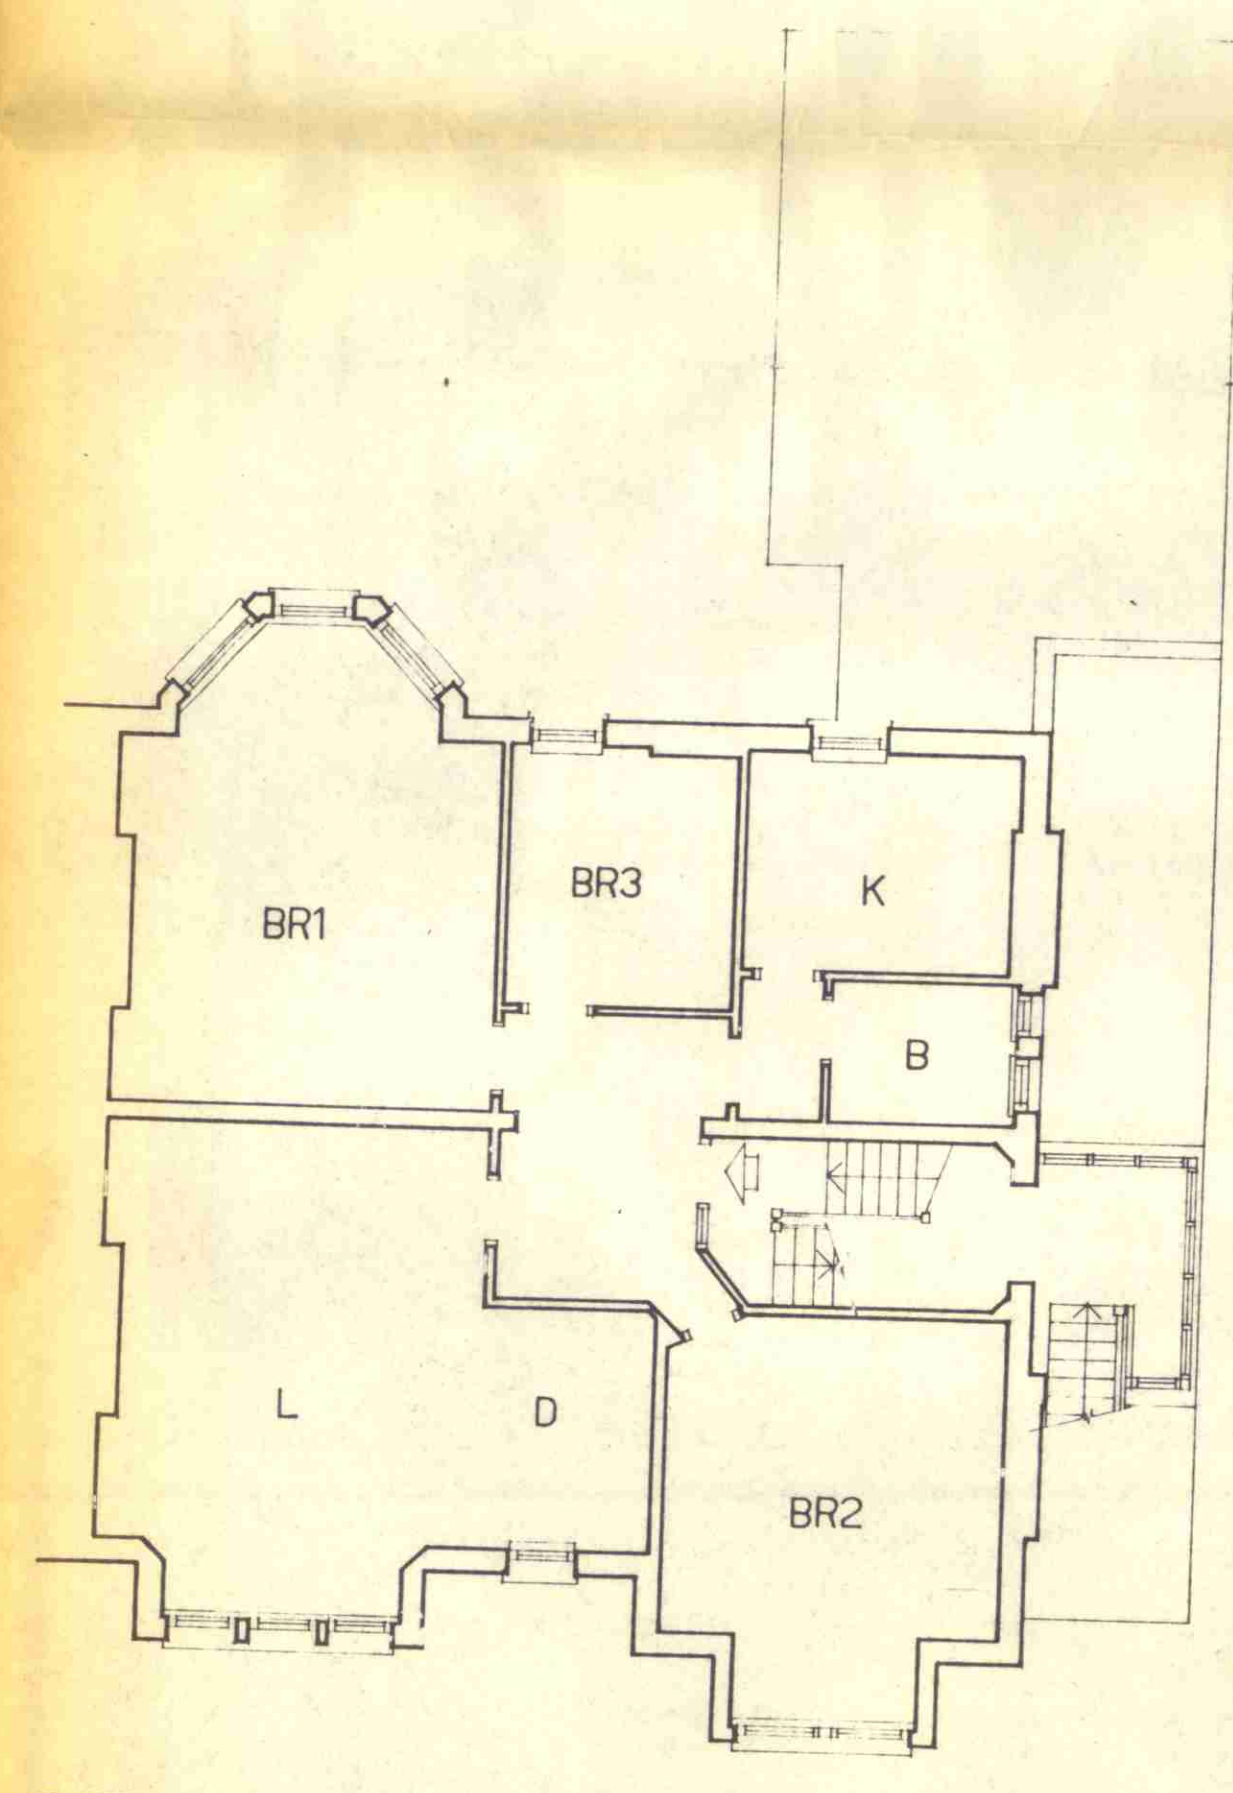

EXISTING FIRST FLOOR

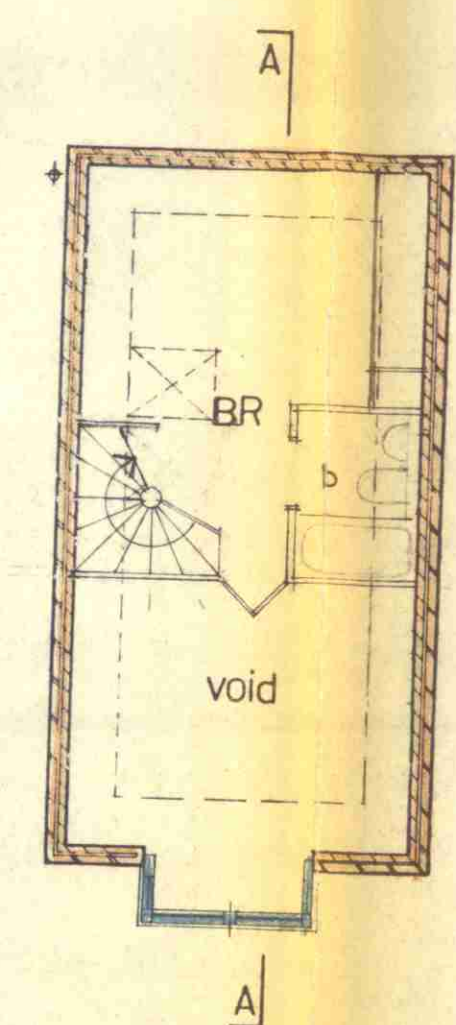

FIRST FLOOR

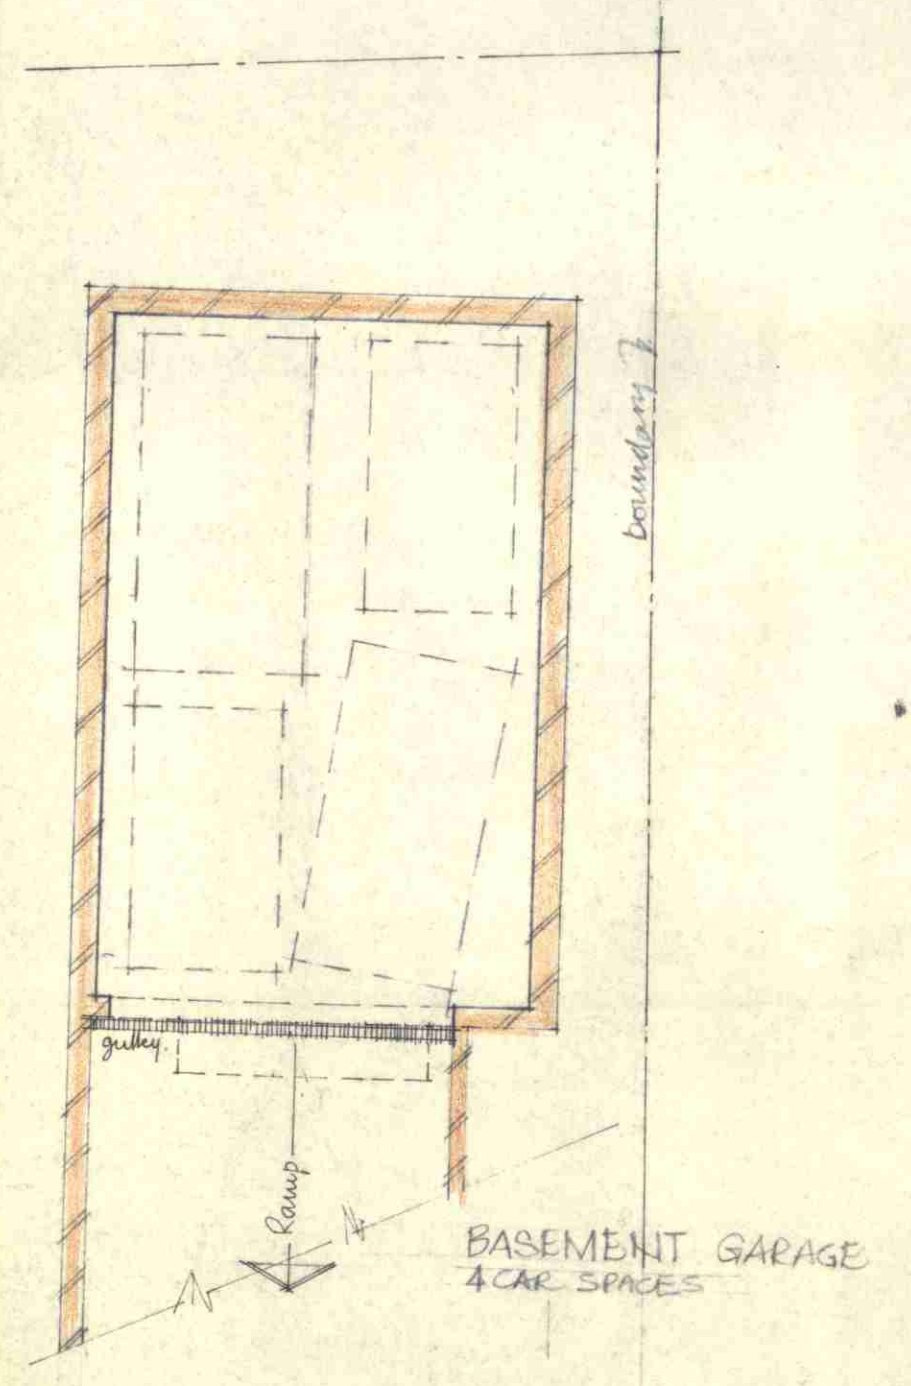

BASEMENT GARAGE  
4 CAR SPACES

LONDON BOROUGH OF CROYDON  
PLANNING AND COMMUNICATIONS  
DEPARTMENT  
1 OCT 1997 (A.M.)  
RECEIVED  
REF. TO:

8703099

63 NETERHALL Gdns. NW3	Jacob Blacker ARCHITECTS + DESIGNERS	scale 1/8" = 1'0"
	5 SHEPHERDS WALK LONDON NW3 8UE	date
PROPOSED NEW STUDIO HOUSE	01 - 794 4376 01 - 435 9739	561/01