

PLEASE NOTE:

1. ALL DIMENSIONS TO BE CHECKED ON SITE BEFORE FABRICATION.
2. CONTRACTOR TO REFER TO ENGINEER'S DRAWINGS BEFORE PROCEEDING WITH WORKS.
3. ALL DRAWINGS AND DESIGNS ARE COVERED BY DESIGN RIGHT (INTELLECTUAL PROPERTY), AND MAY NOT BE DISTRIBUTED, COPIED OR ISSUED WITHOUT WRITTEN PERMISSION BY XUL ARCHITECTURE.
4. ALL DESIGN CONCEPTS ARE THE SOLE PROPERTY OF XUL ARCHITECTURE AND NO ADAPTATIONS, REPRODUCTIONS OR COPIES MAY BE MADE WITHOUT WRITTEN PERMISSION OF XUL ARCHITECTURE.
5. THESE DRAWINGS ARE SUBJECT TO ANY VARIATION REQUIRED OR RECOMMENDATION BY ANY STATUTORY AUTHORITY, OR FOR THE BETTER CARRYING OUT OF THE WORKS.
6. SAMPLES TO BE PROVIDED BY CONTRACTOR FOR XUL ARCHITECTURE'S APPROVAL.
7. ALL FINISHES TO XUL ARCHITECTURE'S SATISFACTION.
8. ALL DRAWINGS TO BE APPROVED BY XUL ARCHITECTURE PRIOR TO CONSTRUCTION.

ADDITIONAL NOTES:

WT : Water Tap
EC : Electric Car Charging Point
EF : Extractor Fan
WL : Wall Light

■ EXISTING
▨ PROPOSED

All existing windows to be replaced for double glazed to match like-for-like the existing windows (Conservation Area Style)

REVISIONS

No	Date	Description Issue For	Issue By
00	07.09.18	INFORMATION	TP
01	13.09.18	INFORMATION	TP
02	26.09.18	PLANNING	TP
03	27.09.18	PLANNING	TP
03	28.09.18	INFORMATION	TP
04	11.10.18	INFORMATION	TP
05	19.12.18	PLANNING	TP

Client
PRIVATE CLIENT

Project
4 Daleham Mews, NW3 5DB
London


Title
PROPOSED
Sections & Elevation

Scale 1:100@A3 Dwg. No. PA-02 Rev. 05

Date 07.09.18

Drawn TP Project Number 18064


Checked YR

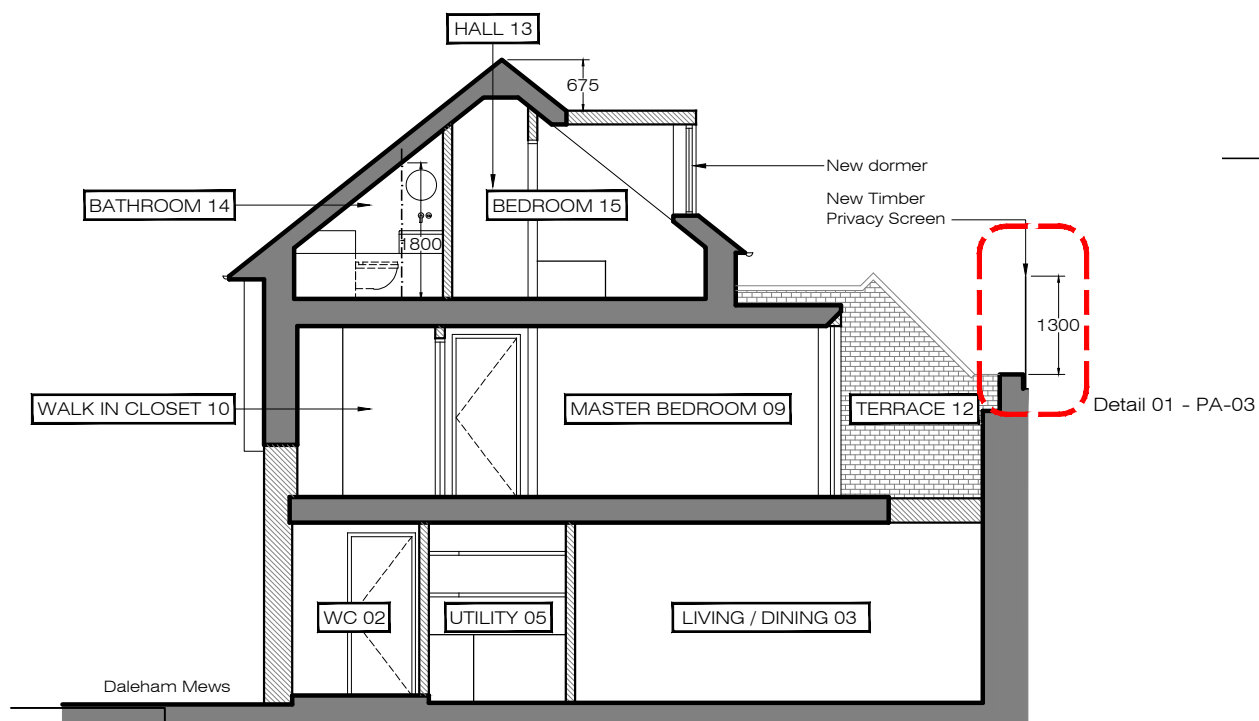

PROPOSED
Section AA
SCALE 1:100@A3 PA-02



PROPOSED
Section BB
SCALE 1:100@A3 PA-02

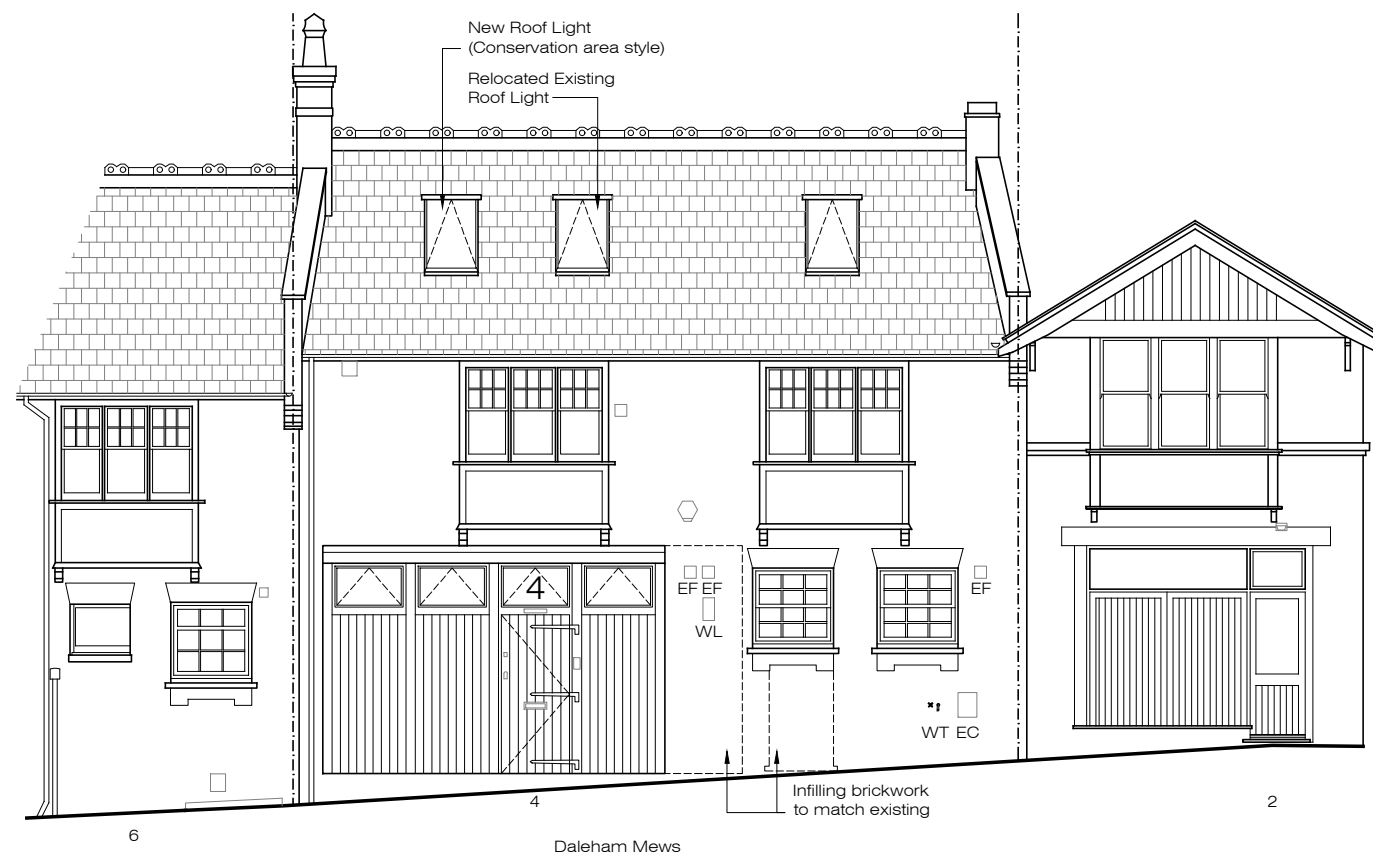

PROPOSED
Front Elevation
SCALE 1:100@A3 PA-02

