




a1

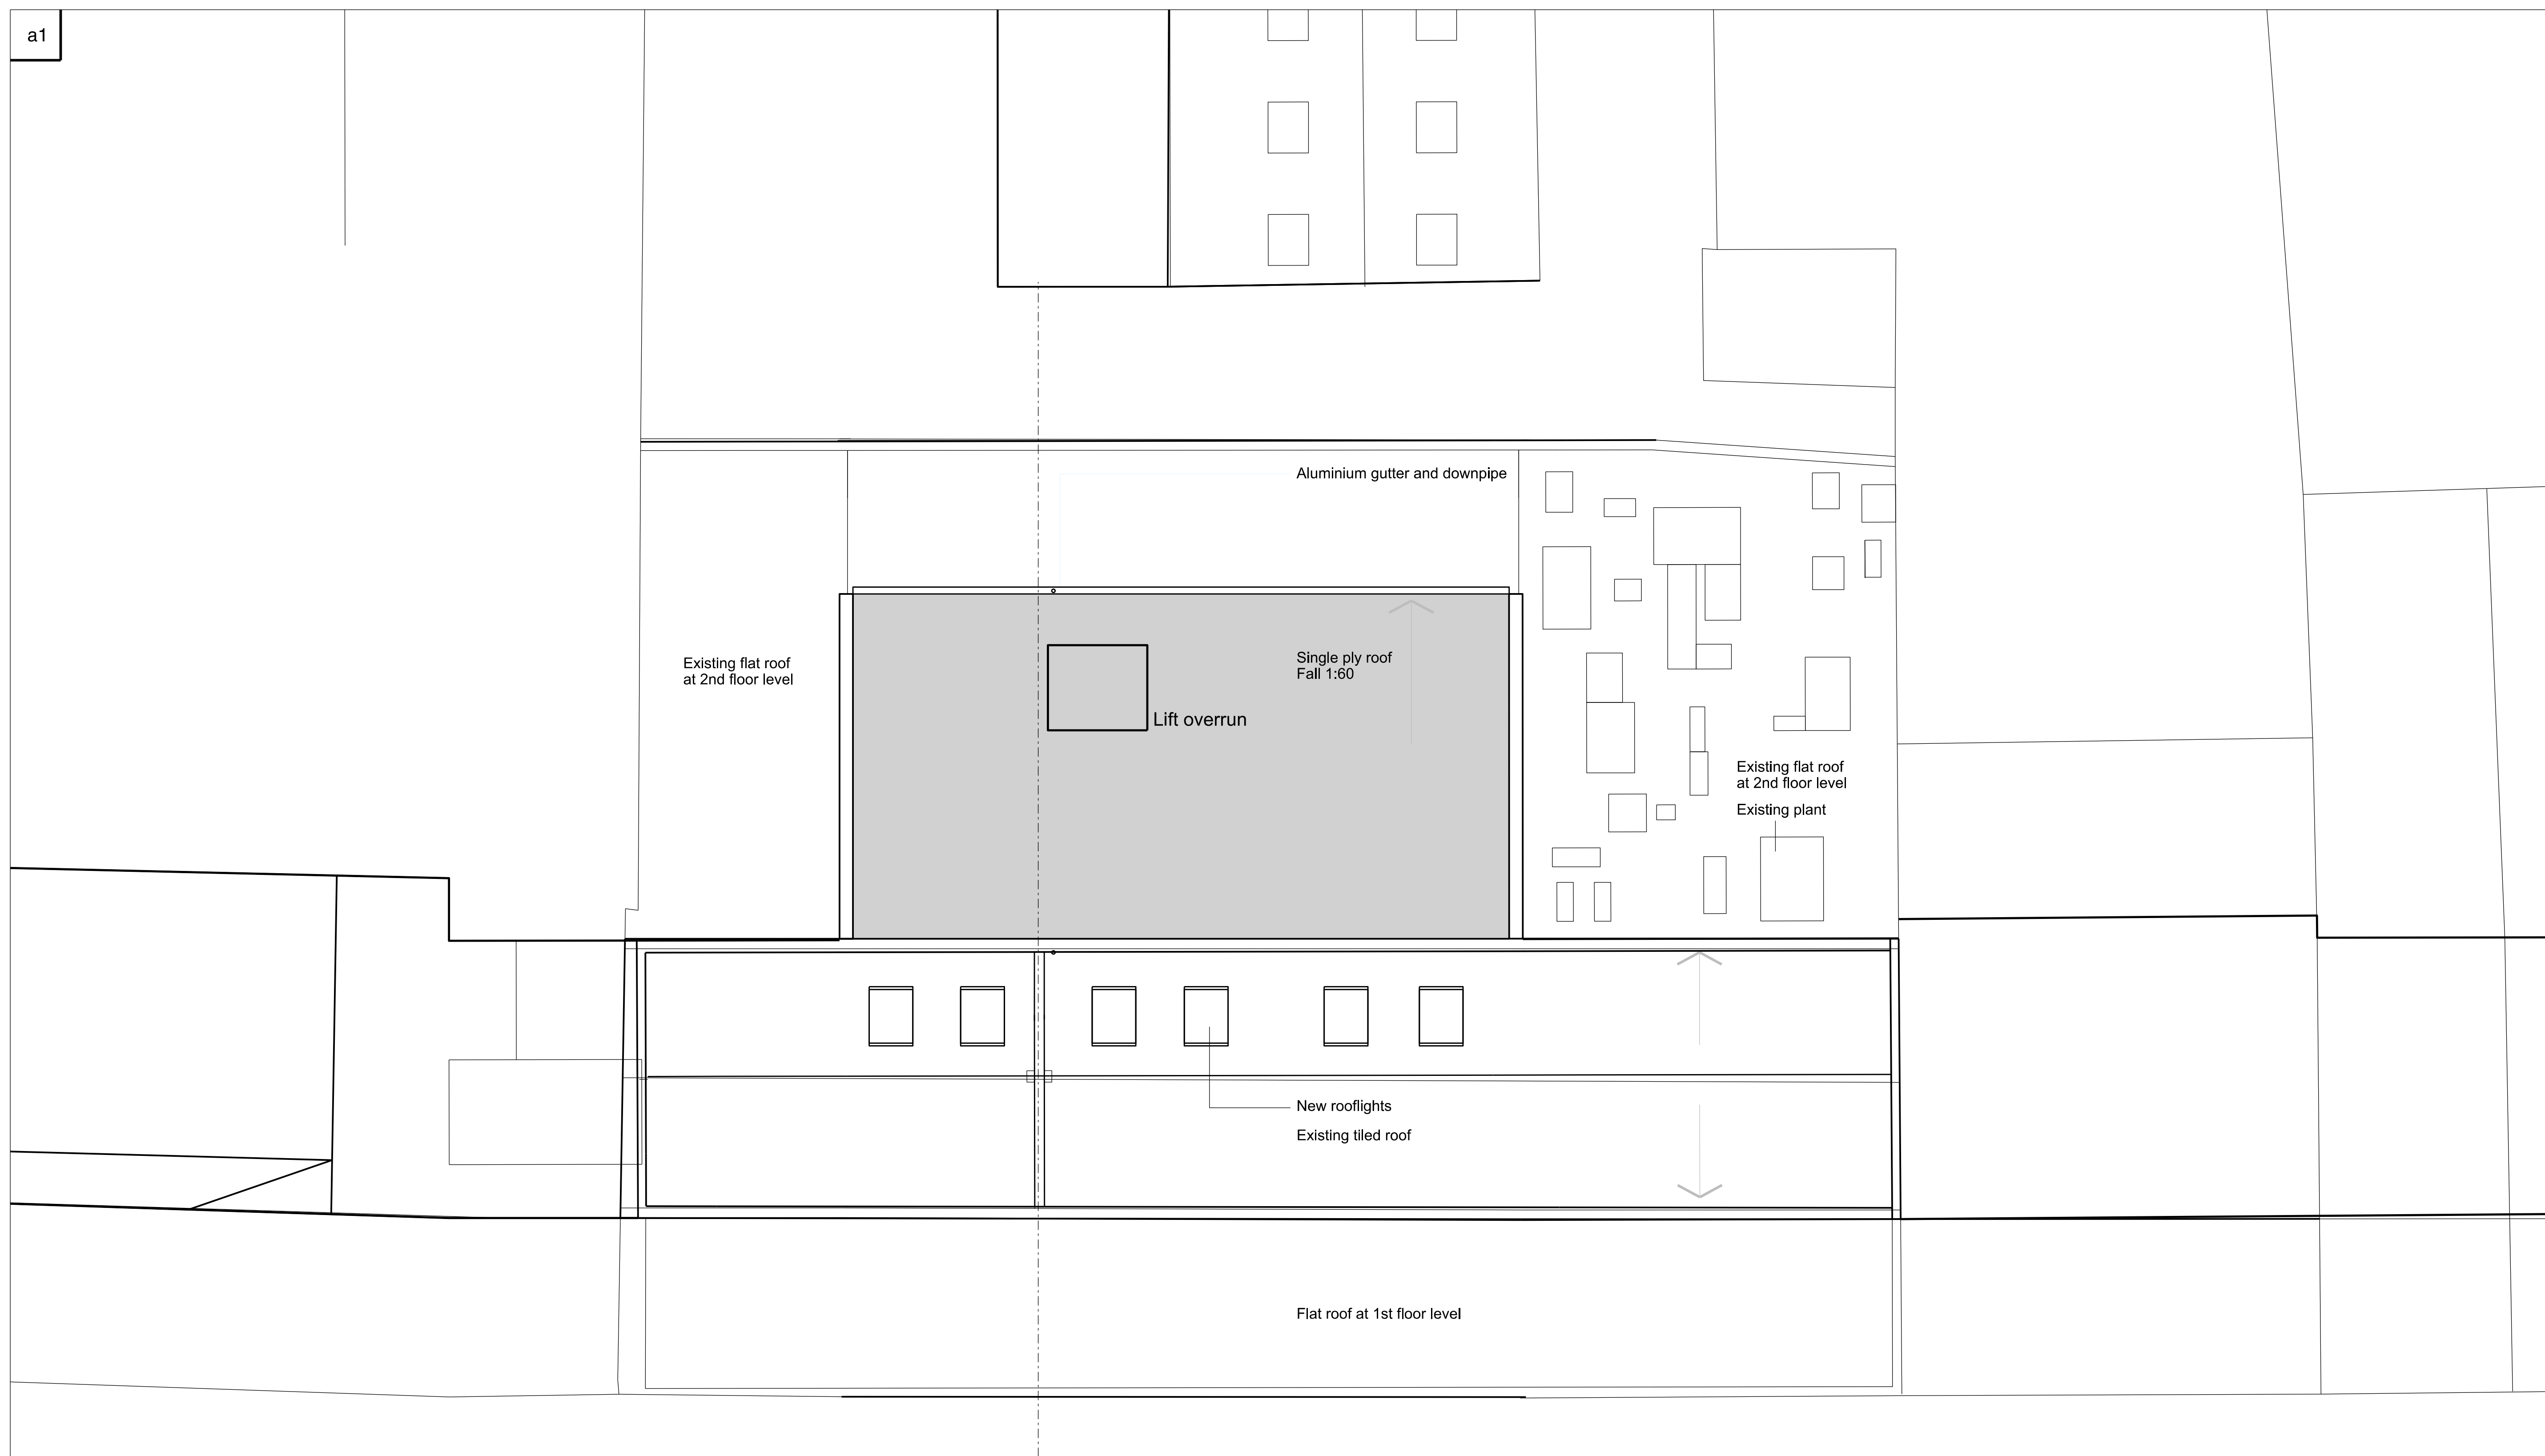

C	18.01.19	3rd floor omitted following Pre-App	GJK	AG
B	30.10.18	Pre-App updates	GJK	AG
A	15.10.18	First Issue	AG	
Rev	Date	Amendment	By	Checked

Golifer Langston Architects Ltd registered in England and Wales no 4394316
Do not scale from drawings. All dimensions to be checked on site by contractor
and such dimensions
to be the contractors responsibility. Drawing errors and omissions to be
reported to the architect.

This drawing is not based on measured survey data - indicative only.

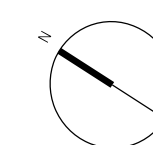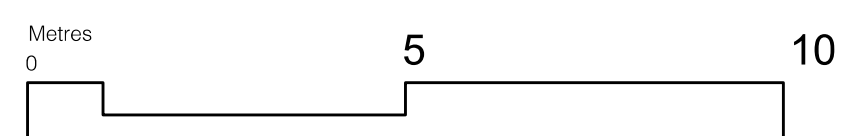

114-122 Camden High Street

Drawing Title

Roof Plan

gollifer langston architects
20-24 Kirby Street, London, EC1N 8TS
tel 020 7734 2134 email info@golliferlangston.co.uk

Status
For Approval

Drawing Number Revision
289-104 C

Date
14.08.18

Scale
1:100 @ a1, 1:200 @ a3