


01 Basement Floor Plan
 Scale 1:100 @ A3
 No Change




02 Lower Ground Floor Plan
 Scale 1:100 @ A3

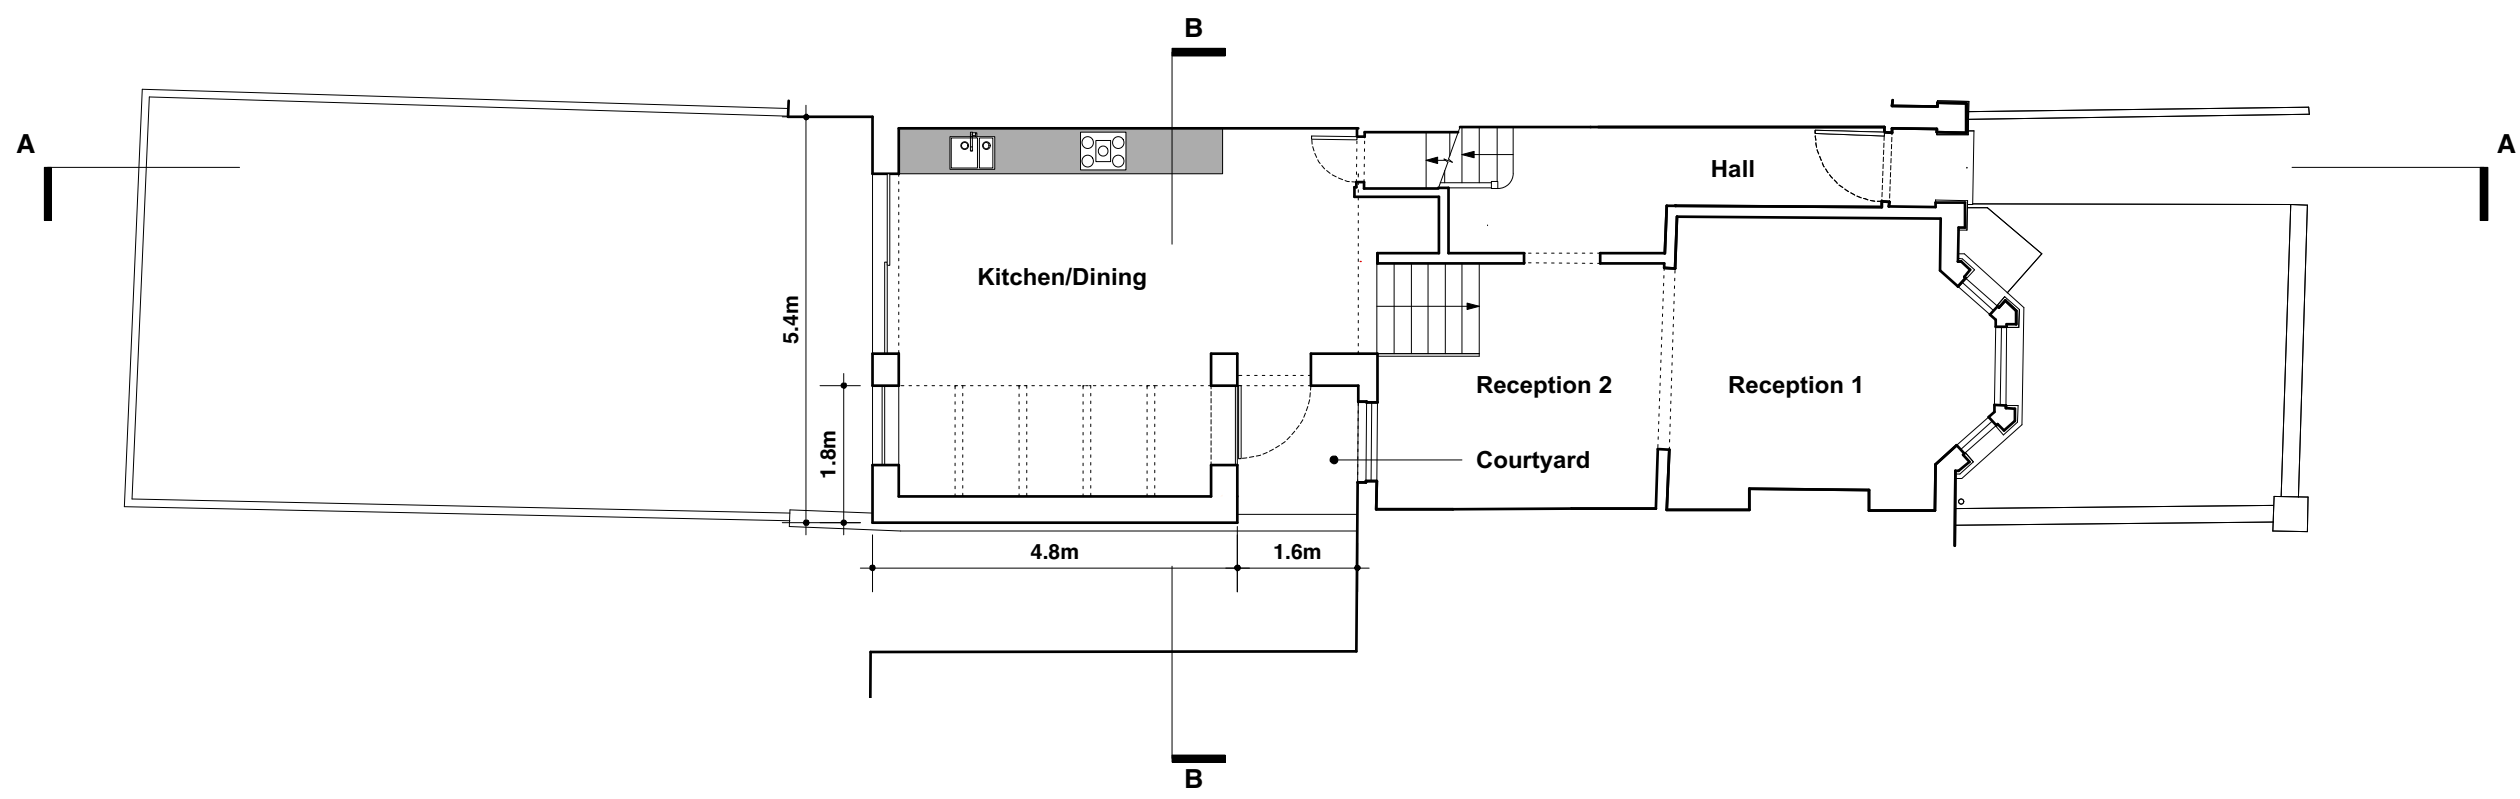


Proposed Plans

DWG NO	ISSUED	REV
PR-100	Jan 2019	
SCALE		
Proposed Plans	1:100 @ A3	
JOB NO		
Kylemore Road 13 Kylemore Road, NW6 2PS	125	

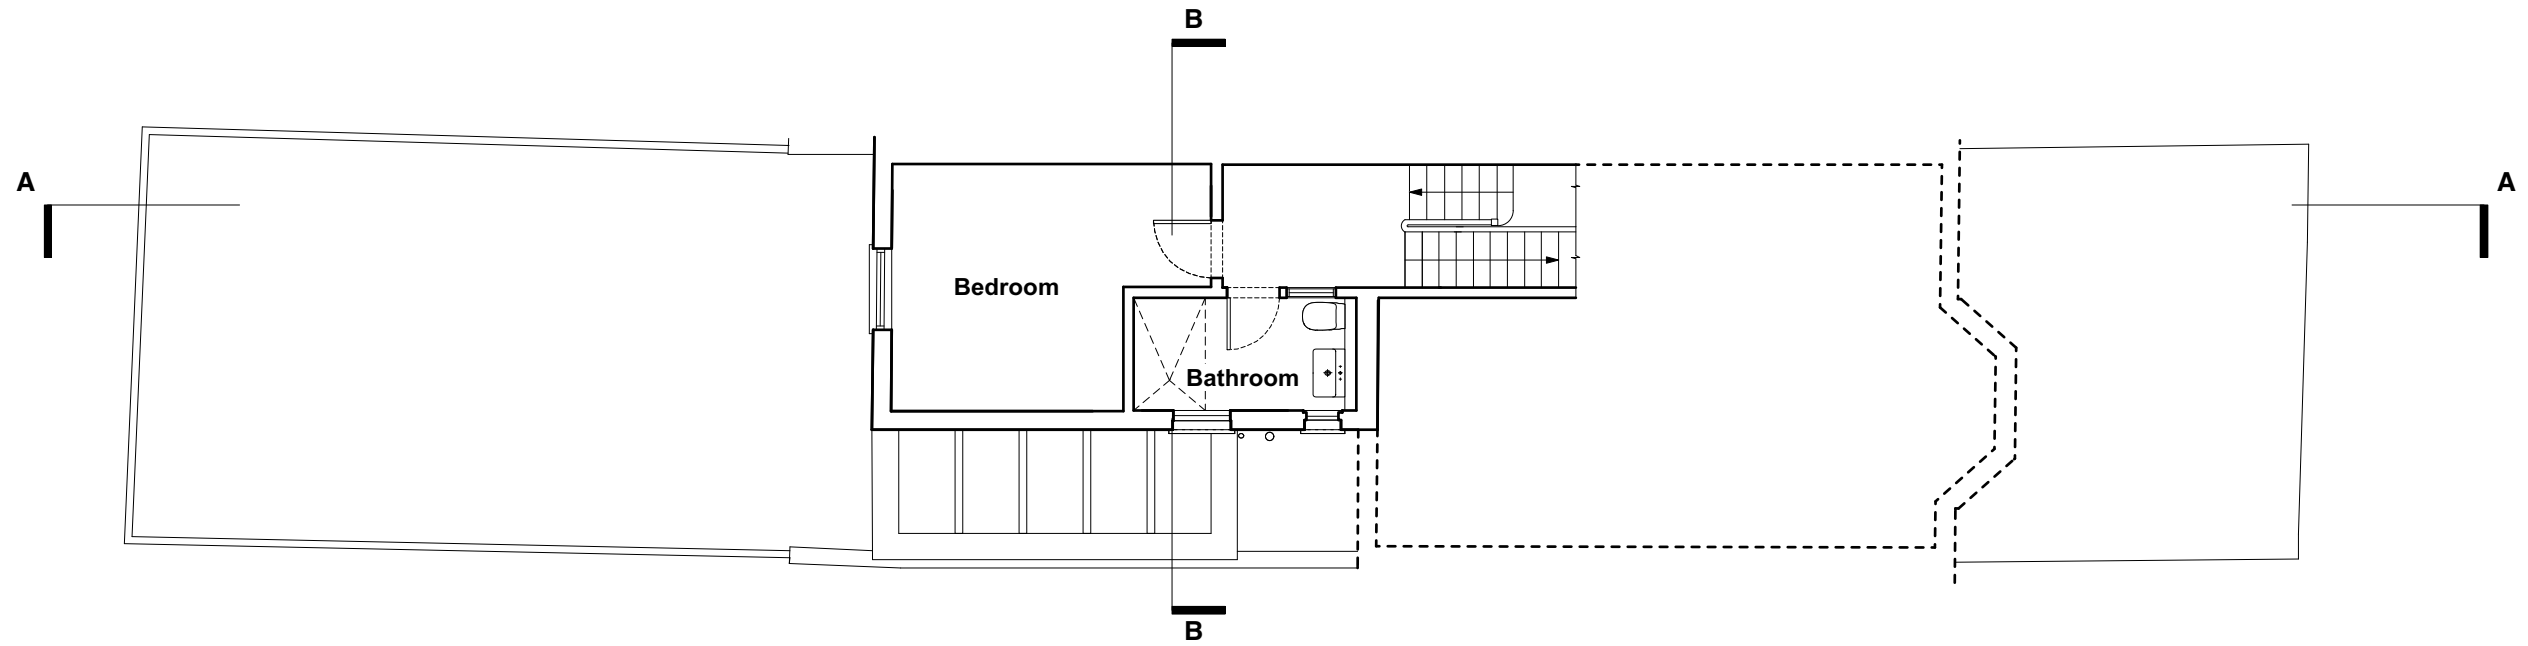

01 Upper Ground Floor Plan
Scale 1:100 @ A3

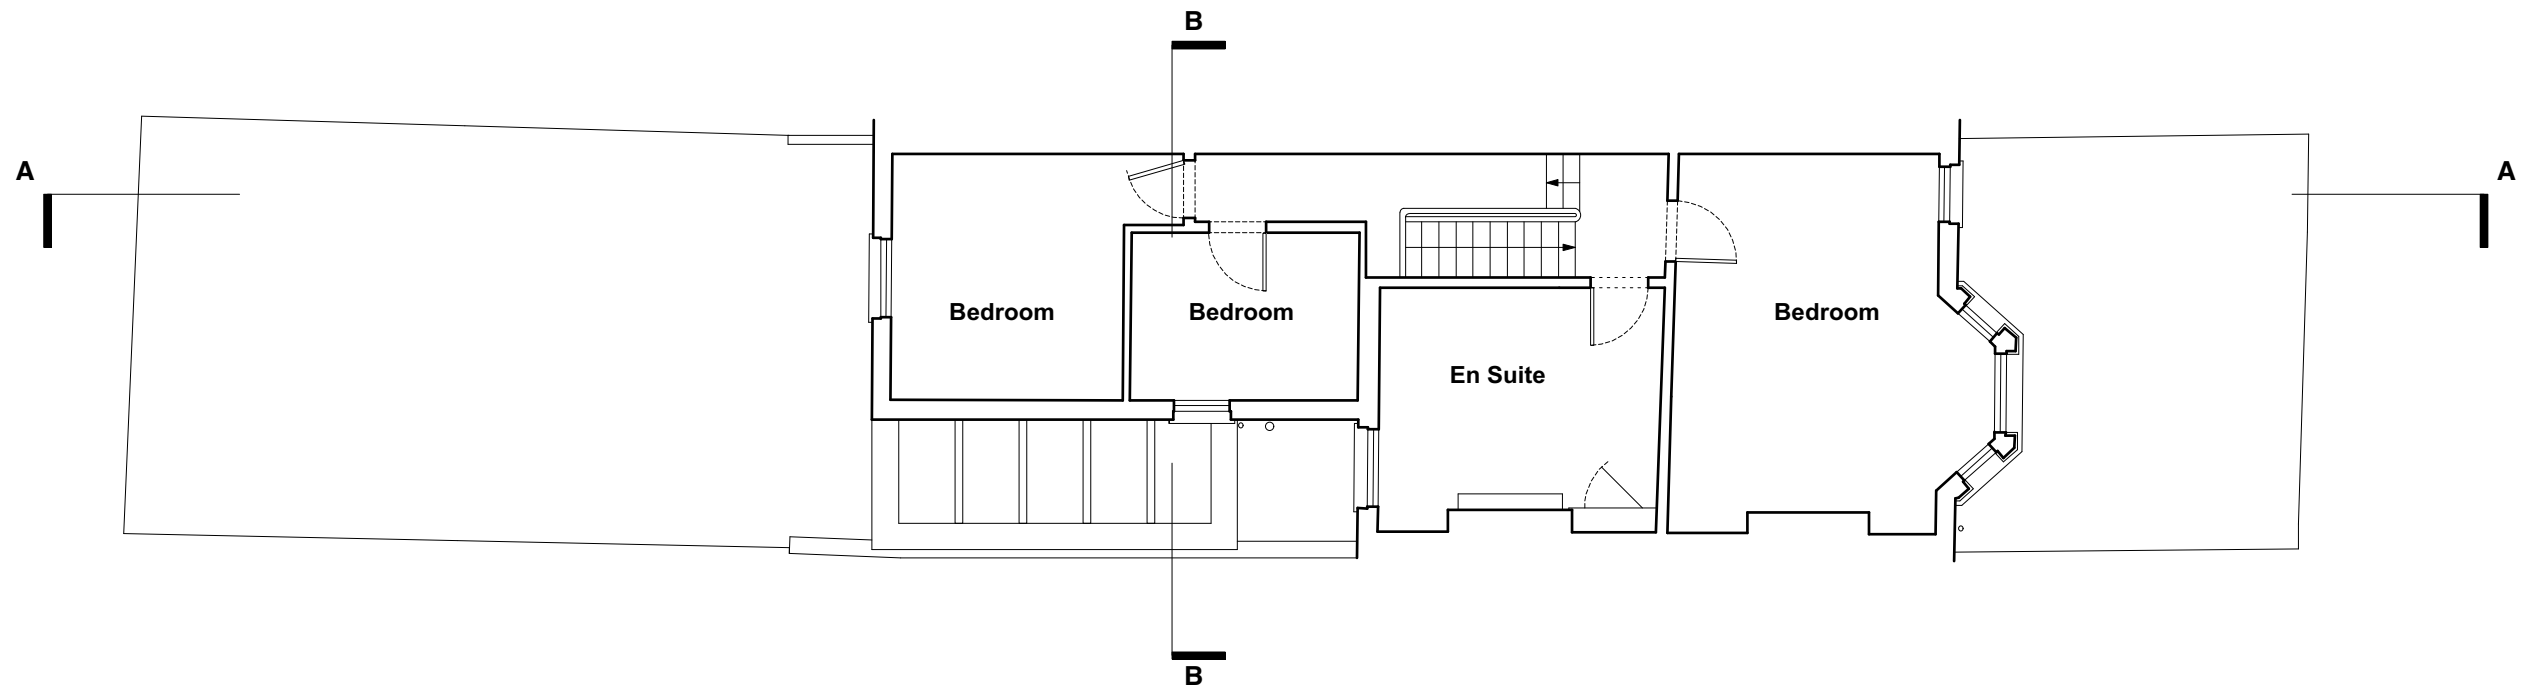


02 First Floor Plan
Scale 1:100 @ A3


Proposed Plans




DWG NO	ISSUED	REV
PR-101	Jan 2019	
SCALE		
Proposed Plans	1:100 @ A3	
JOB NO		
Kylemore Road 13 Kylemore Road, NW6 2PS	125	

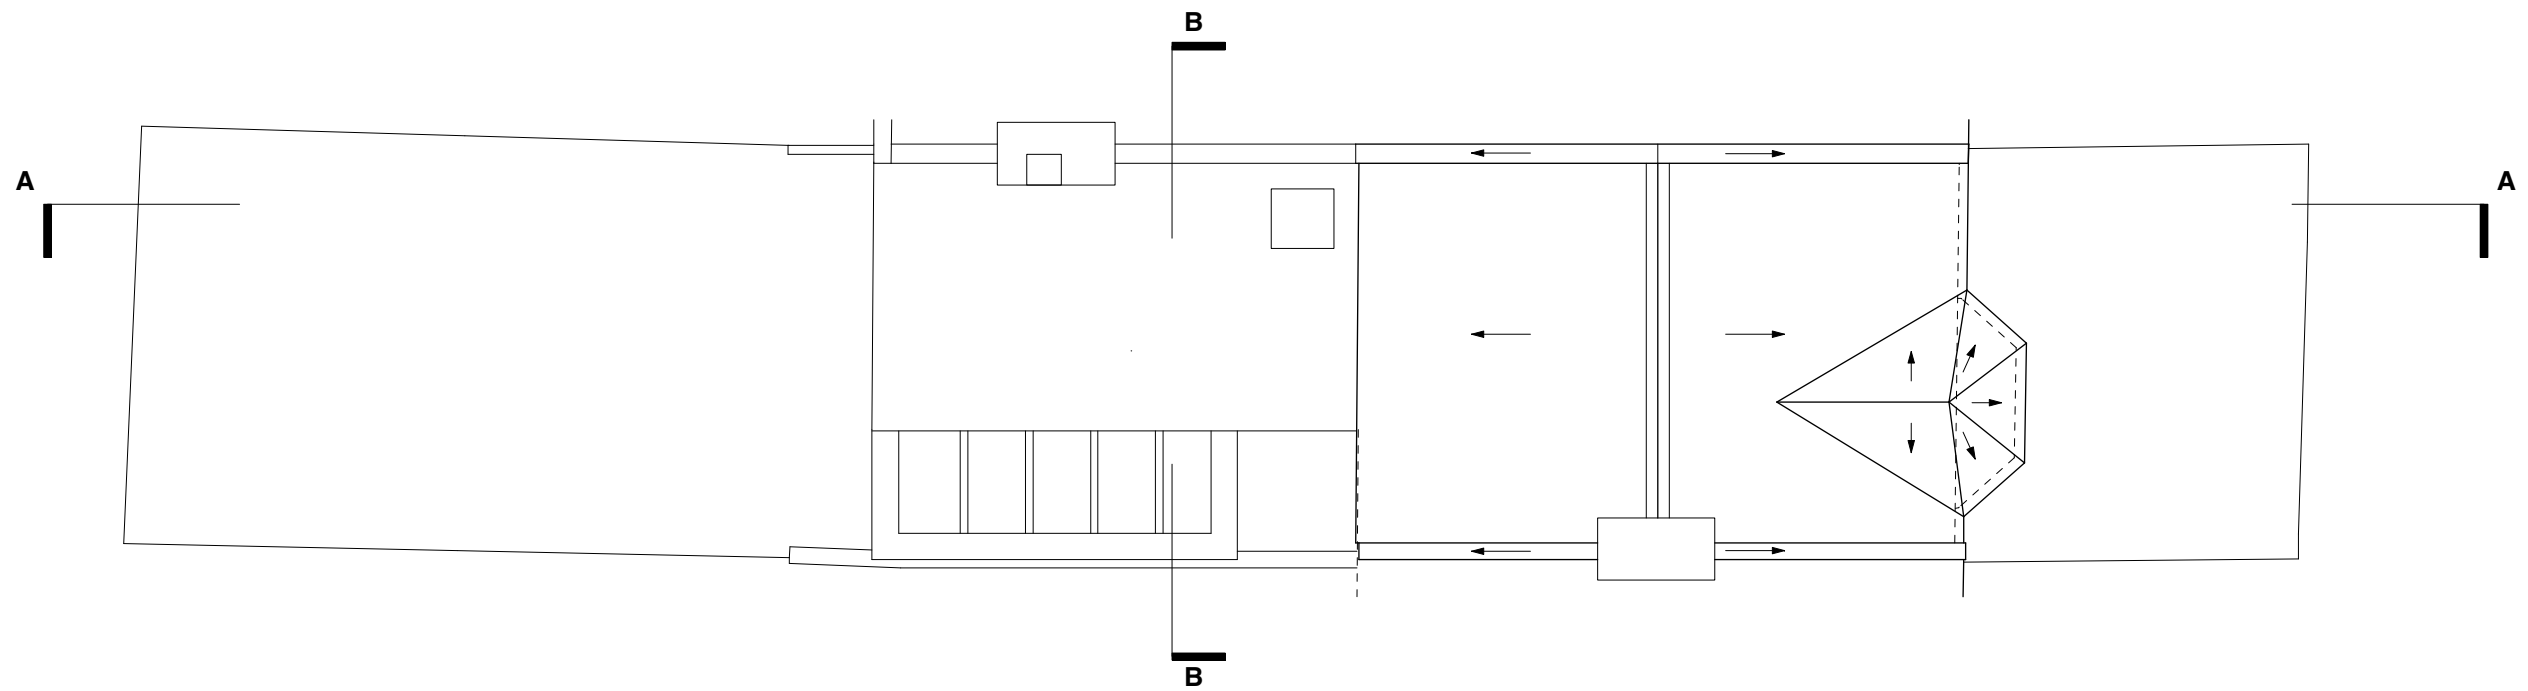


02 Roof Plan
Scale 1:100 @ A3

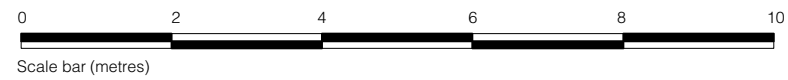

DWG NO	ISSUED	REV
PR-102	Jan 2019	
Proposed Plans		SCALE
		1:100 @ A3
Kylemore Road		JOB NO
13 Kylemore Road, NW6 2PS		125

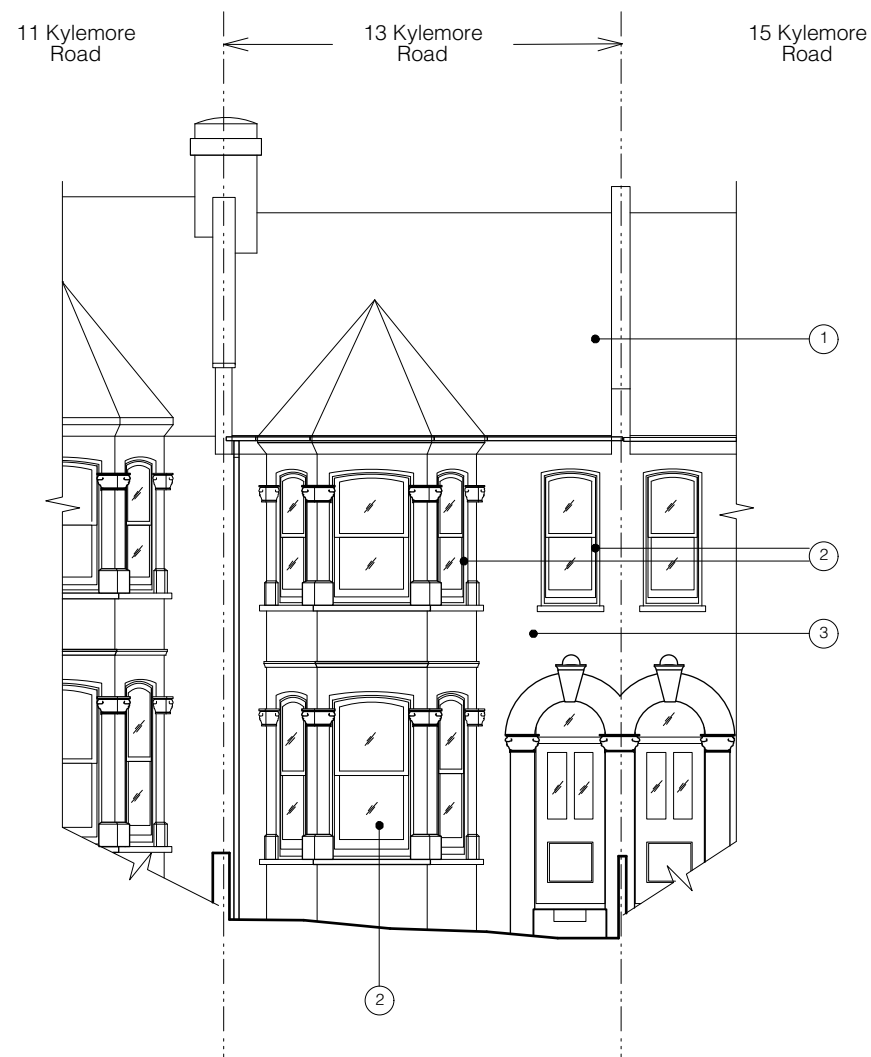

01 Front Elevation
Scale 1:100 @ A3

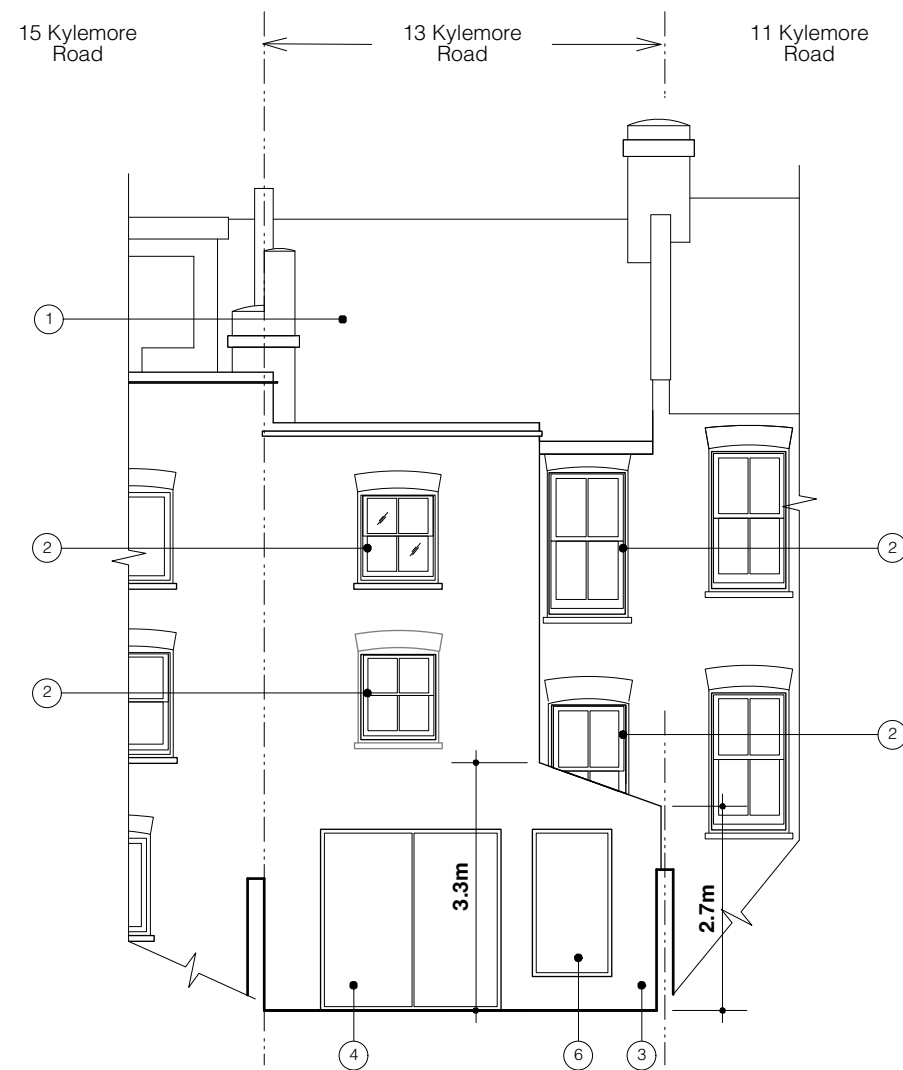


02 Rear Elevation
Scale 1:100 @ A3

- ① Slate roof
- ② New double glazed sash windows
- ③ London stock brickwork
- ④ Double glazed bi-fold doors
- ⑥ Aluminium framed glazed window



Proposed Elevations

DWG NO	ISSUED	REV
PR_200	Jan 2019	
SCALE		
Proposed Elevations	1:100 @ A3	
JOB NO		
Kylemore Road	125	
13 Kylemore Road, NW6 2PS		

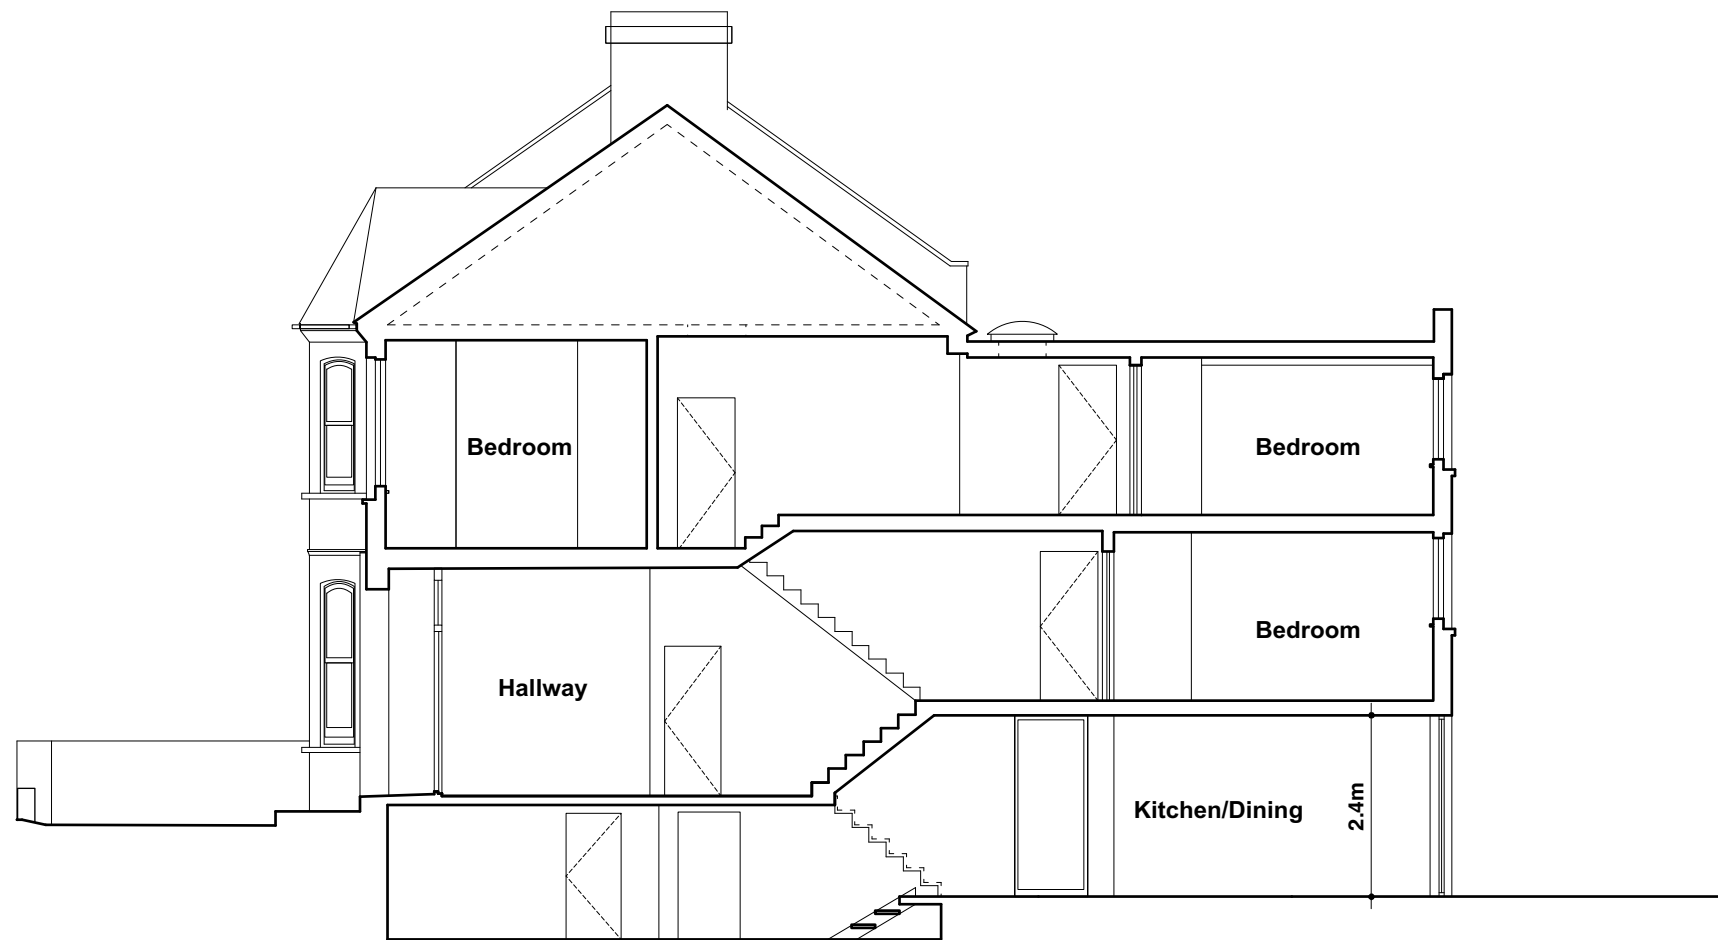

Proposed Section AA



DWG NO	ISSUED	REV
PR-300	Jan 2019	
Proposed Section AA		SCALE
		1:100 @ A3
Kylemore Road		JOB NO
13 Kylemore Road, NW6 2PS		125