


SECOND FLOOR

MEZZANINE SECOND FLOOR


ROOF

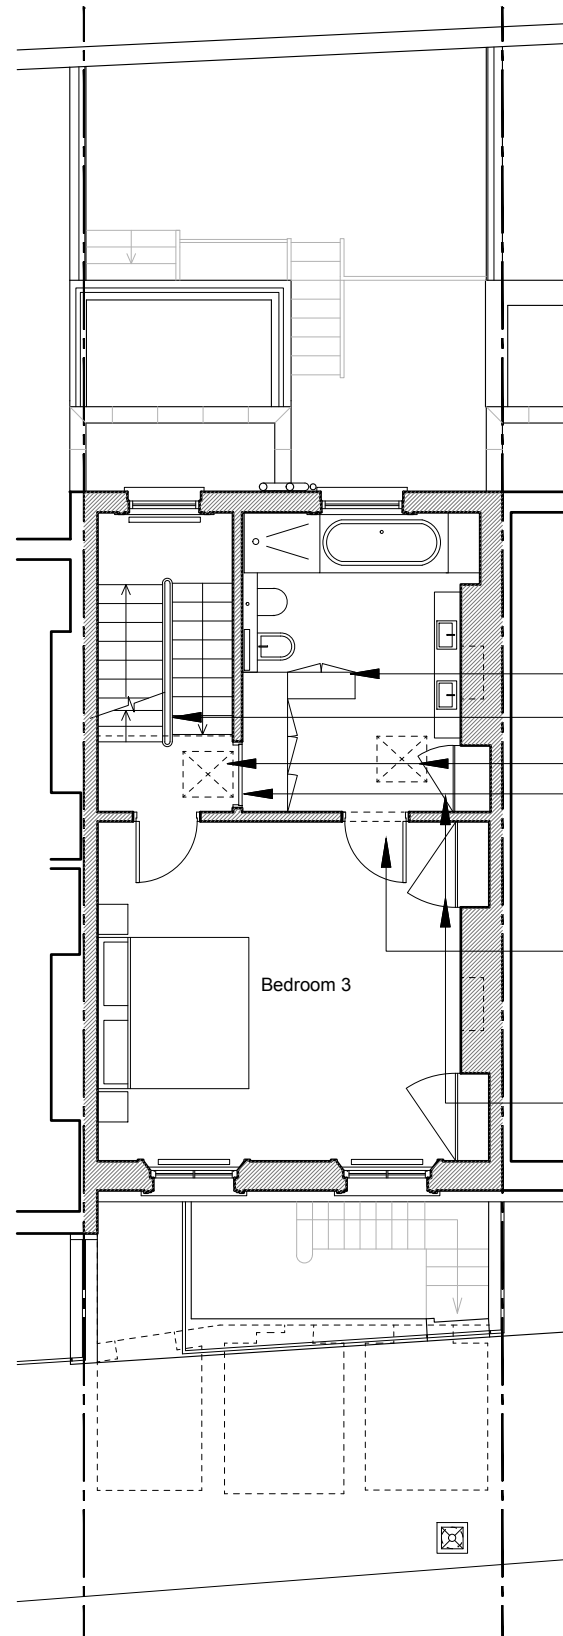

7 Sharpleshall Street

6 Sharpleshall Street


5 Sharpleshall Street

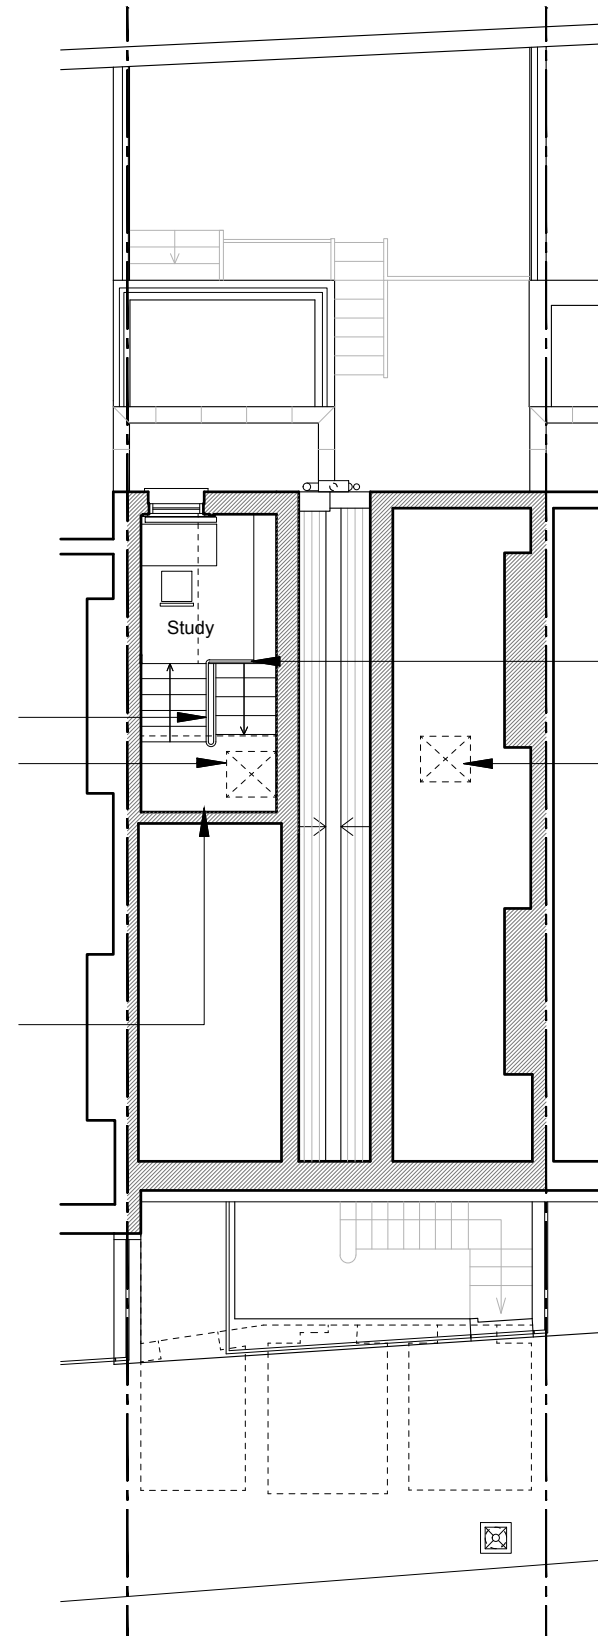

New banister installed to match existing

New double glazed heritage roof lights, proportioned to fit above existing ceiling hatch

Existing roof structure and original slate roof covering to be restored and refurbished

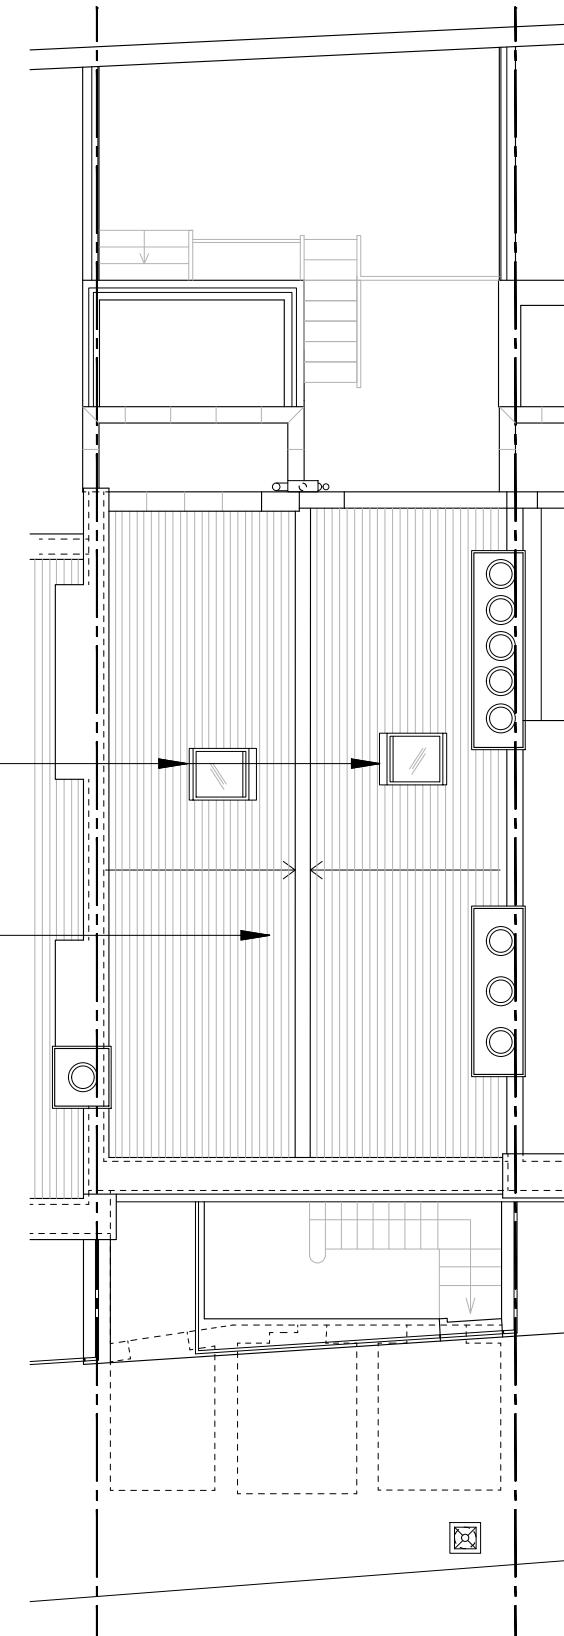

0 1 2 3 4 5

NOTES

DO NOT SCALE FROM THIS DRAWING EXCEPT FOR THE PURPOSES OF PLANNING AND BUILDING REGULATIONS. ALL DIMENSIONS TO BE CHECKED ON SITE.

- All chimney breasts to be retained
- All internal door proportions to be retained
- All decorative plaster-work to be retained

REVISION:

F	13.02.2019
E	06.02.2019
D	20.12.2018

PROJECT TITLE

6 SHARPLESHALL STREET

AURAA
STUDIO

www.auraa.studio 1A Chalk Farm Parade
info@auraa.studio London NW3 2BN

TITLE

SECOND FLOOR, MEZZANINE
AND ROOF PLANS AS
PROPOSED

DATE 13.02.2019

SCALE 1/100 @ A3

DRAWN LC / RL

STATUS INFORMATION

DRG No 1801_PA_110

REV: F