


USE FIGURED DIMENSIONS ONLY. DO NOT SCALE FROM THIS DRAWING EXCEPT FOR PLANNING PURPOSES. ALL DIMENSIONS MUST BE CHECKED ON SITE. ANY INCONSIDERENCES MUST BE REPORTED BACK TO THE ARCHITECT. THIS DRAWING AND ANY DESIGN INCULCATED THEREIN ARE THE COPYRIGHT OF BROOKS MURRAY ARCHITECTS. ALL RIGHTS ARE RESERVED. NO PART OF THIS WORK MAY BE REPRODUCED WITHOUT PRIOR PERMISSION IN WRITING FROM BROOKS MURRAY ARCHITECTS. PLANNING STAGE DRAWINGS SHOULD NOT BE USED FOR CONSTRUCTION.

REV.	AMENDMENT	BY:	DATE
1	Amended for planning	VN	26.03.19

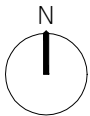

Brooks Murray Architects
The Arts Building, Morris Place, N4 3JG
+44 (0)2077399955 admin@brooksmurray.com

**brooks
murray**

CLIENT:
PRIVATE CLIENT

JOB:
The Albert Pub
11 Princess Road
NW1 8JR

DRAWING TITLE:
Location Plan

Scale:
1:1250@A4

DATE:
March 2019

STATUS:
Planning


DRAWING NUMBER:
1231.000

DRAWING CODE
XXXX-BMA-XX-XX-DR-A-XXXXXX-00




Location Plan

1:1250 @ A4

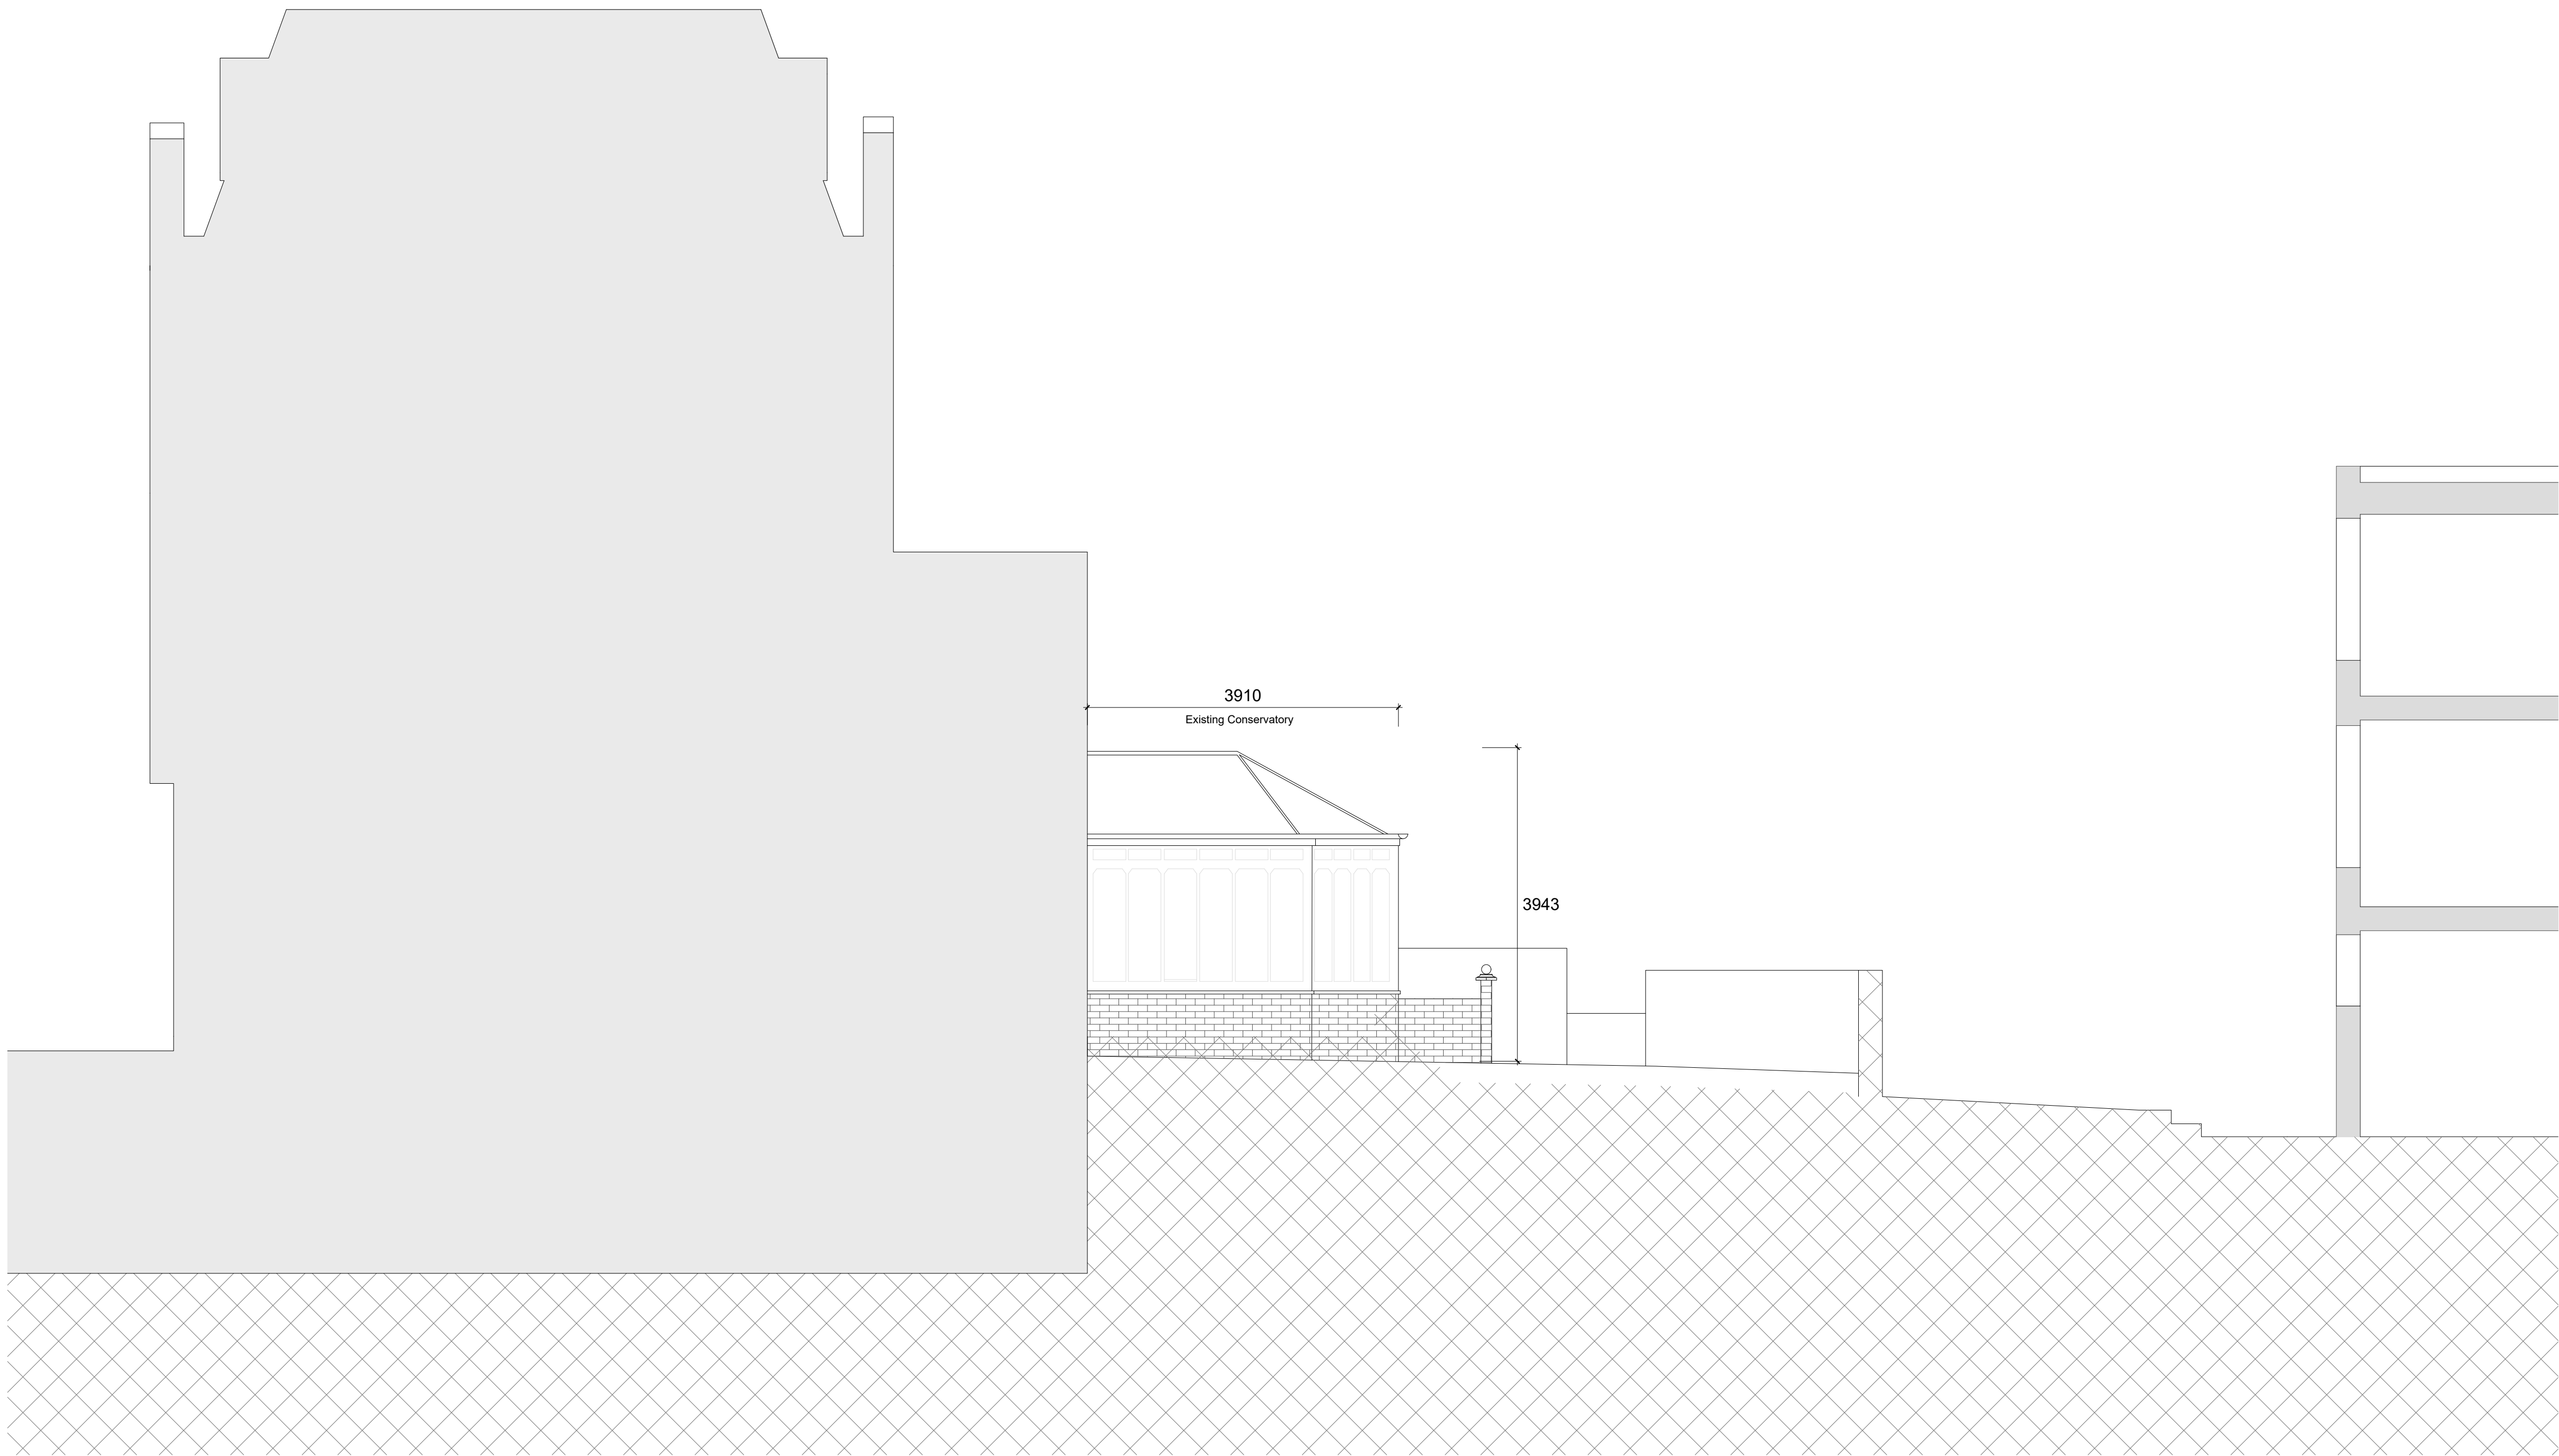

Existing Side Elevation
1:50 @ A1


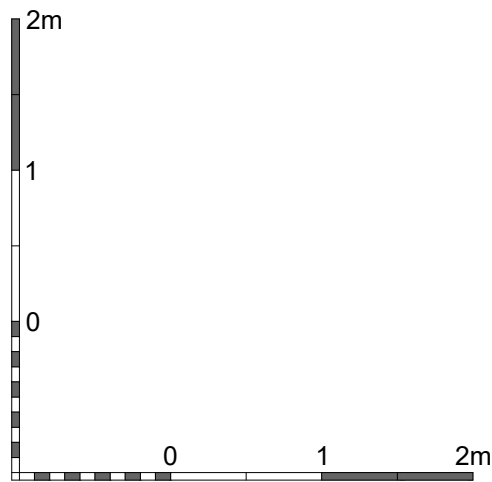


Brooks Murray Architects
The Arts Building, Morris Place, N4 3JG
+44 (0)2077399955 admin@brooksmurray.com


brooks
murray

CLIENT:
PRIVATE CLIENT
JOB:
The Albert Pub
11 Princess Road
NW1 8JR
DRAWING TITLE:
Existing Side Elevation

SCALE:
1:50/1:100 @ A1/A3
DATE:
March 2019
STATUS:
Planning
DRAWING NUMBER: 1231.021
REV: -
ISSUED BY: AA
DRAWING CODE
XXXX-BMA-XX-XX-DR-A-XXXXXX-00

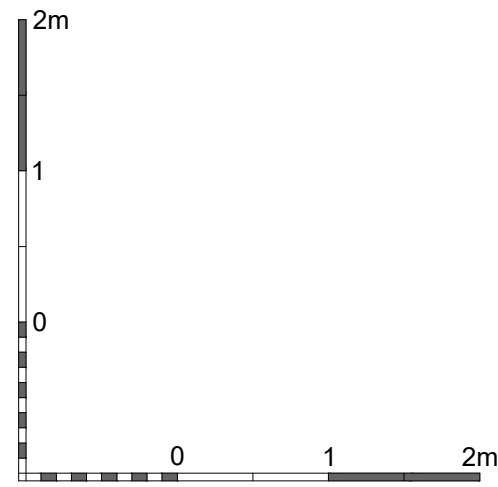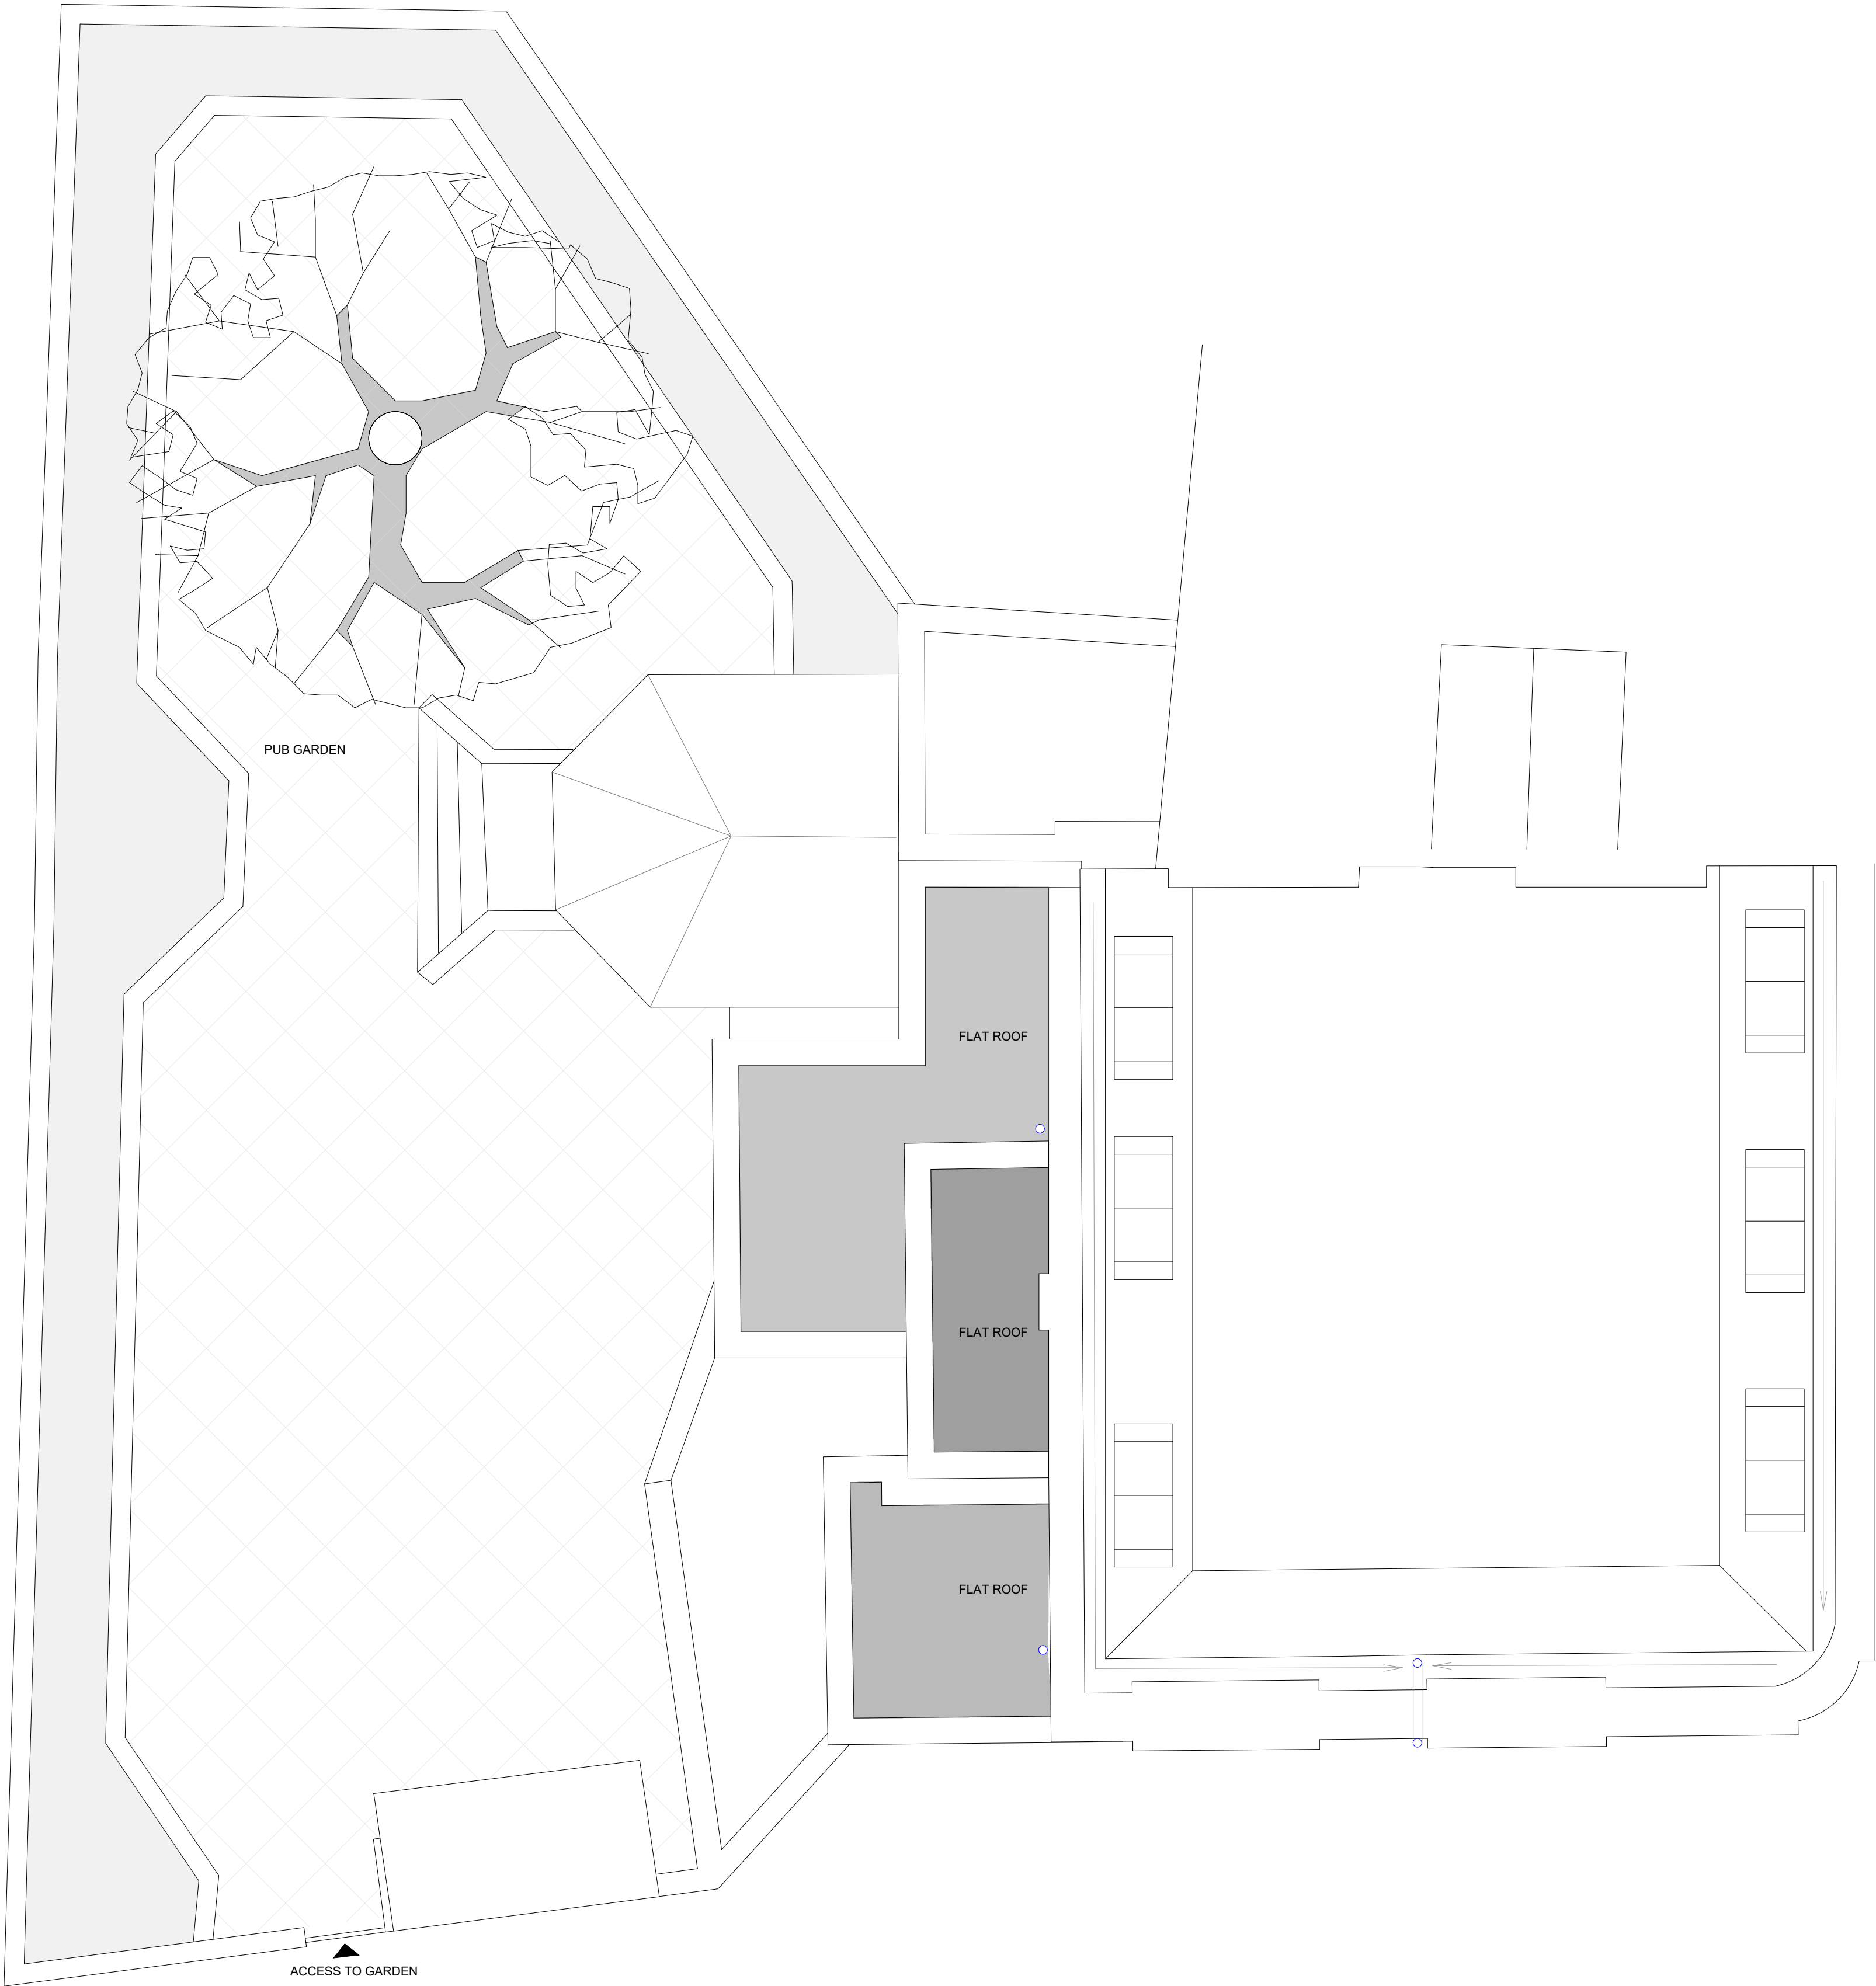

Existing Roof Plan
1:50@A1

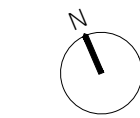


Brooks Murray Architects
The Arts Building, Morris Place, N4 3JG
+44 (0)2077399955 admin@brooksmurray.com





CLIENT:
PRIVATE CLIENT
JOB:
The Albert Pub
11 Princess Road
NW1 8JR
DRAWING TITLE:
Existing Roof Plan

SCALE:
1:50@A1/1:100@A3
DATE:
March 2019
STATUS:
Planning
DRAWING NUMBER: 1231.012
REV: AA
ISSUED BY:
AA
DRAWING CODE:
XXXX-BMA-XX-XX-DR-A-XXXXXX-00

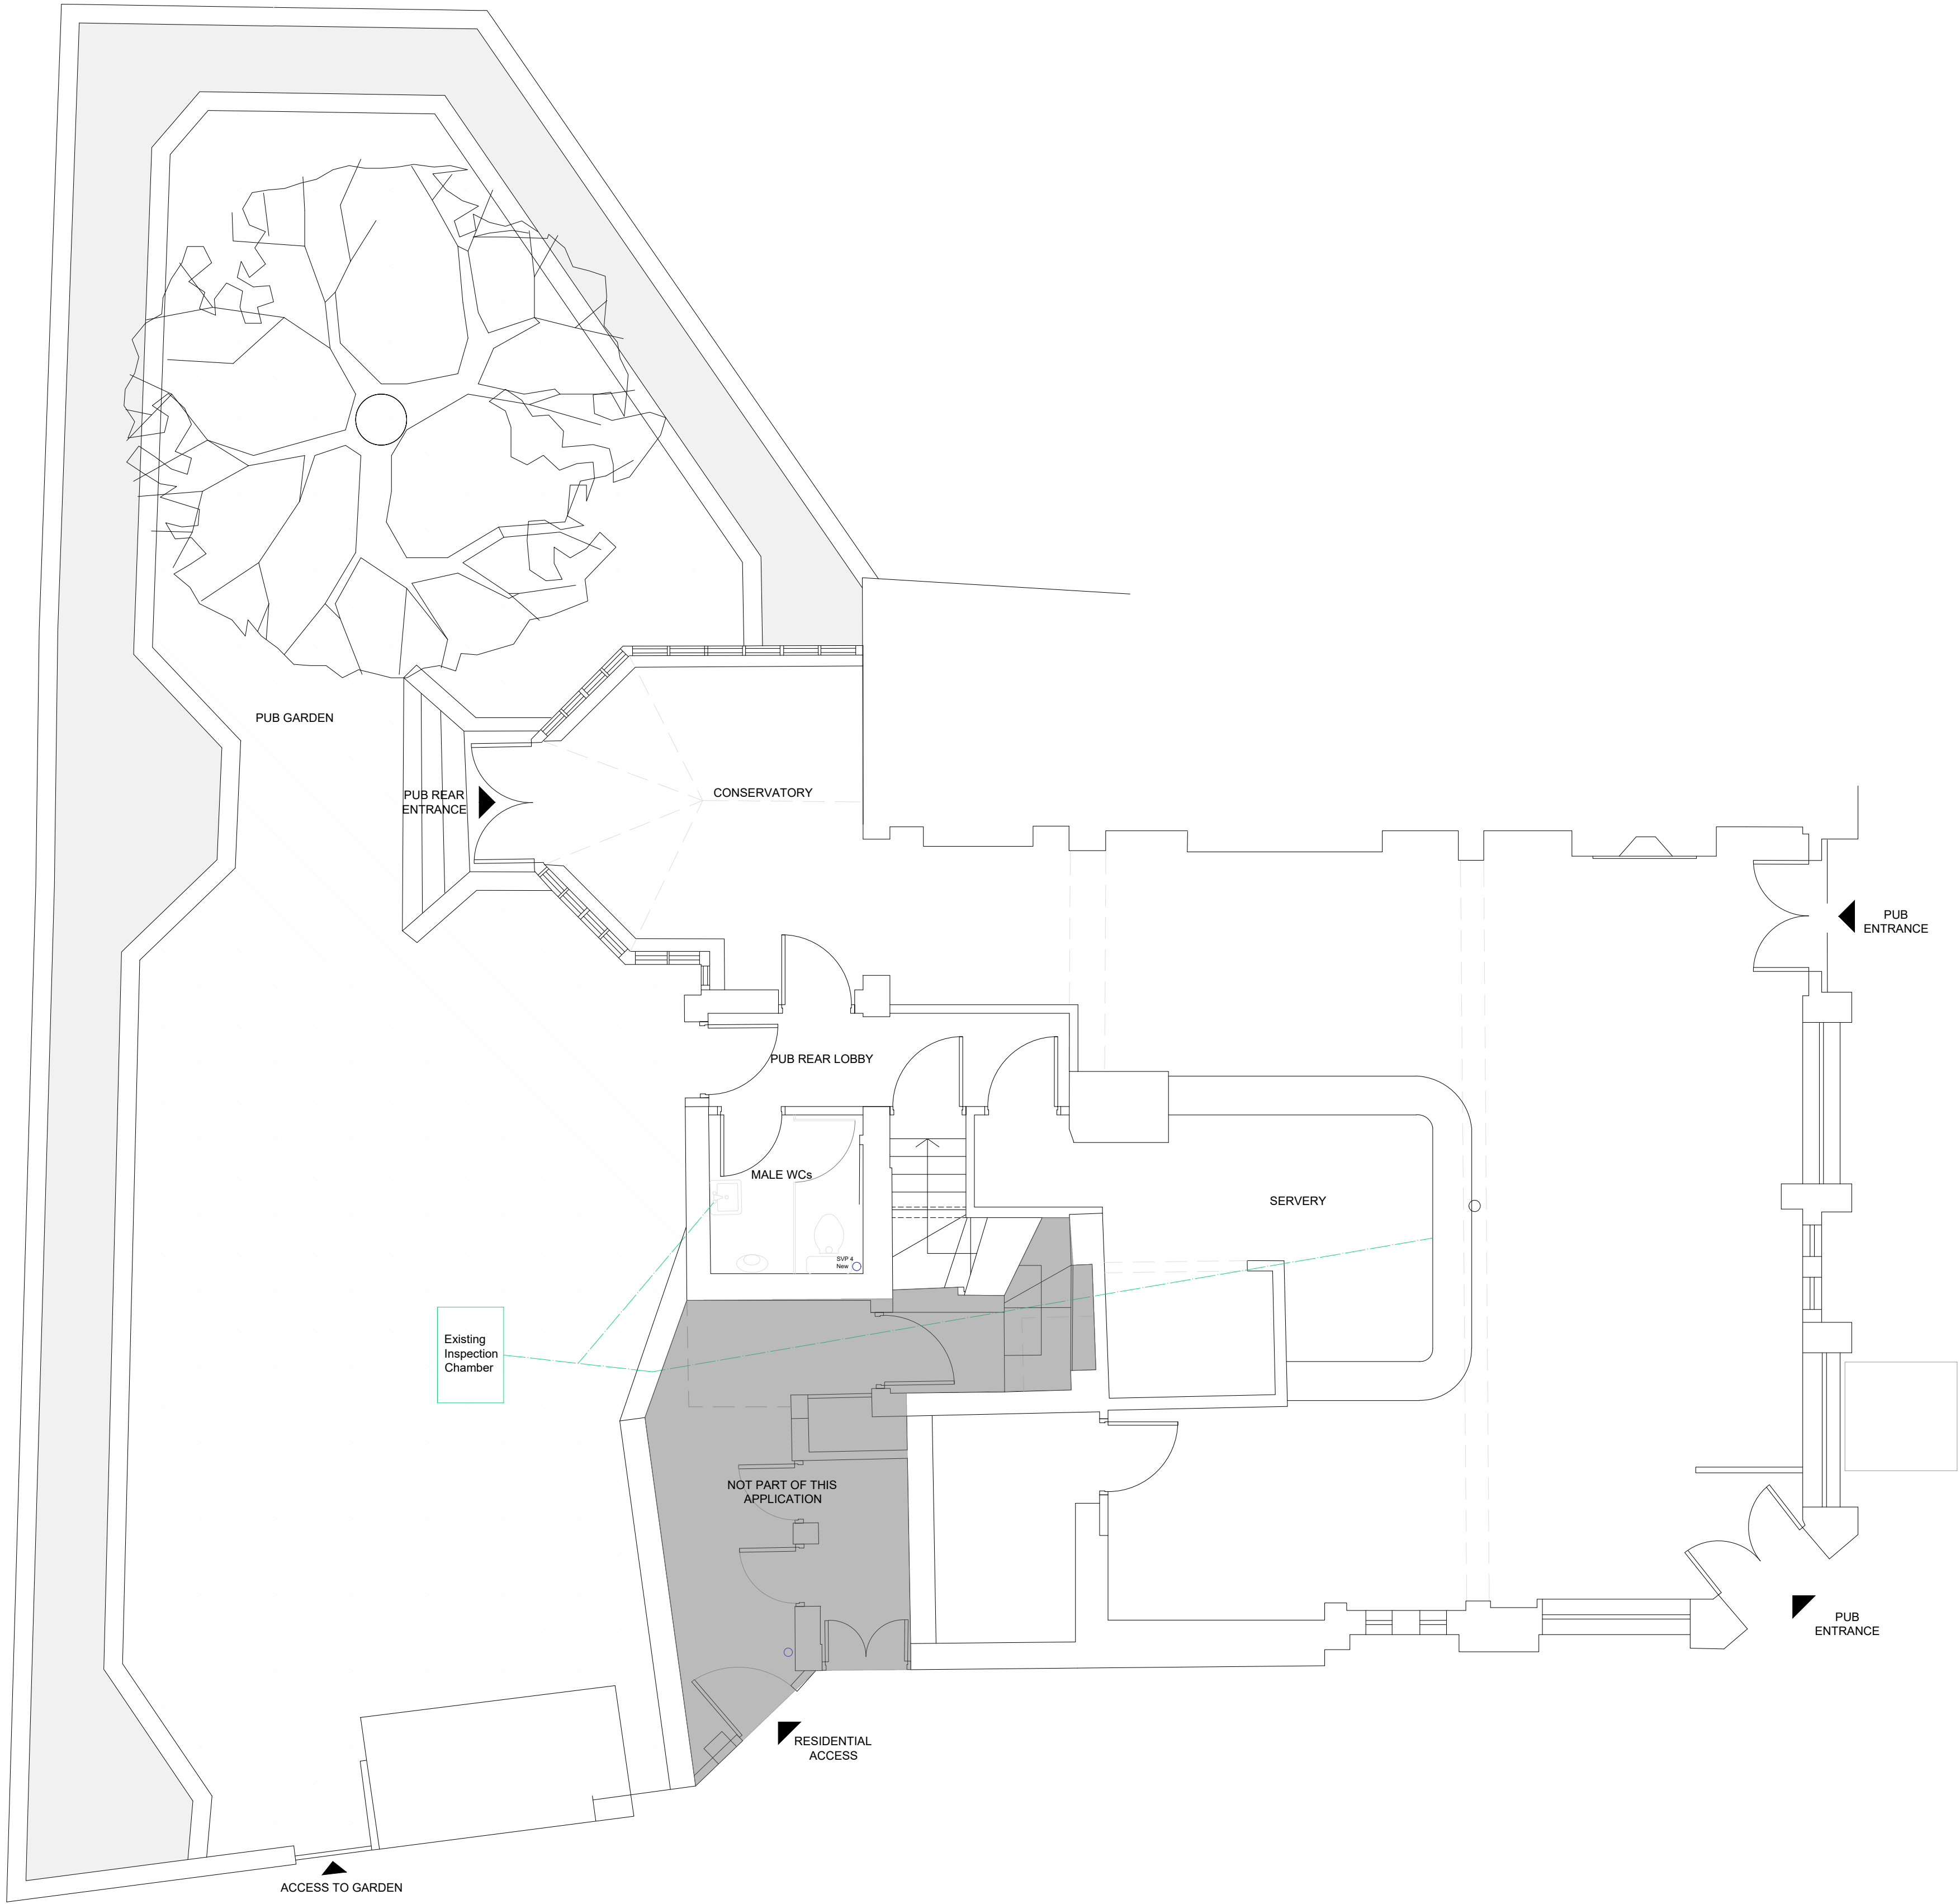

Existing Basement Plan
1:50@A1

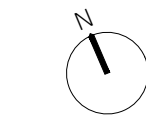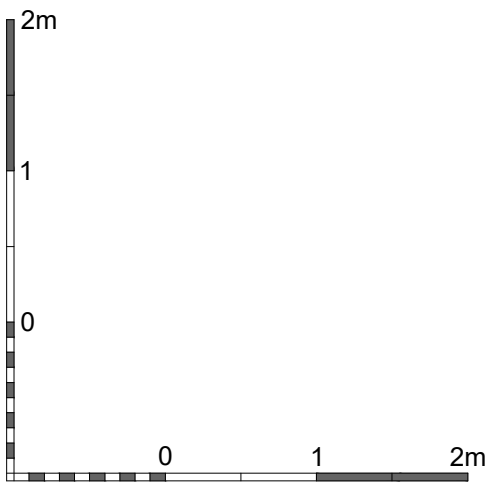

Brooks Murray Architects
The Arts Building, Morris Place, N4 3JG
+44 (0)2077399555 admin@brooksmurray.com

brooks
murray

CLIENT:
PRIVATE CLIENT

JOB:
The Albert Pub
11 Princess Road
NW1 8JR

DRAWING TITLE:
Existing Ground
Floor Plan


SCALE:
1:50@A1/1:100@A3

DATE:
March 2019

STATUS:
Planning



DRAWING NUMBER: 1231.011 REV: AA ISSUED BY:

DRAWING CODE
XXXX-BMA-XX-XX-DR-A-XXXXXX-00

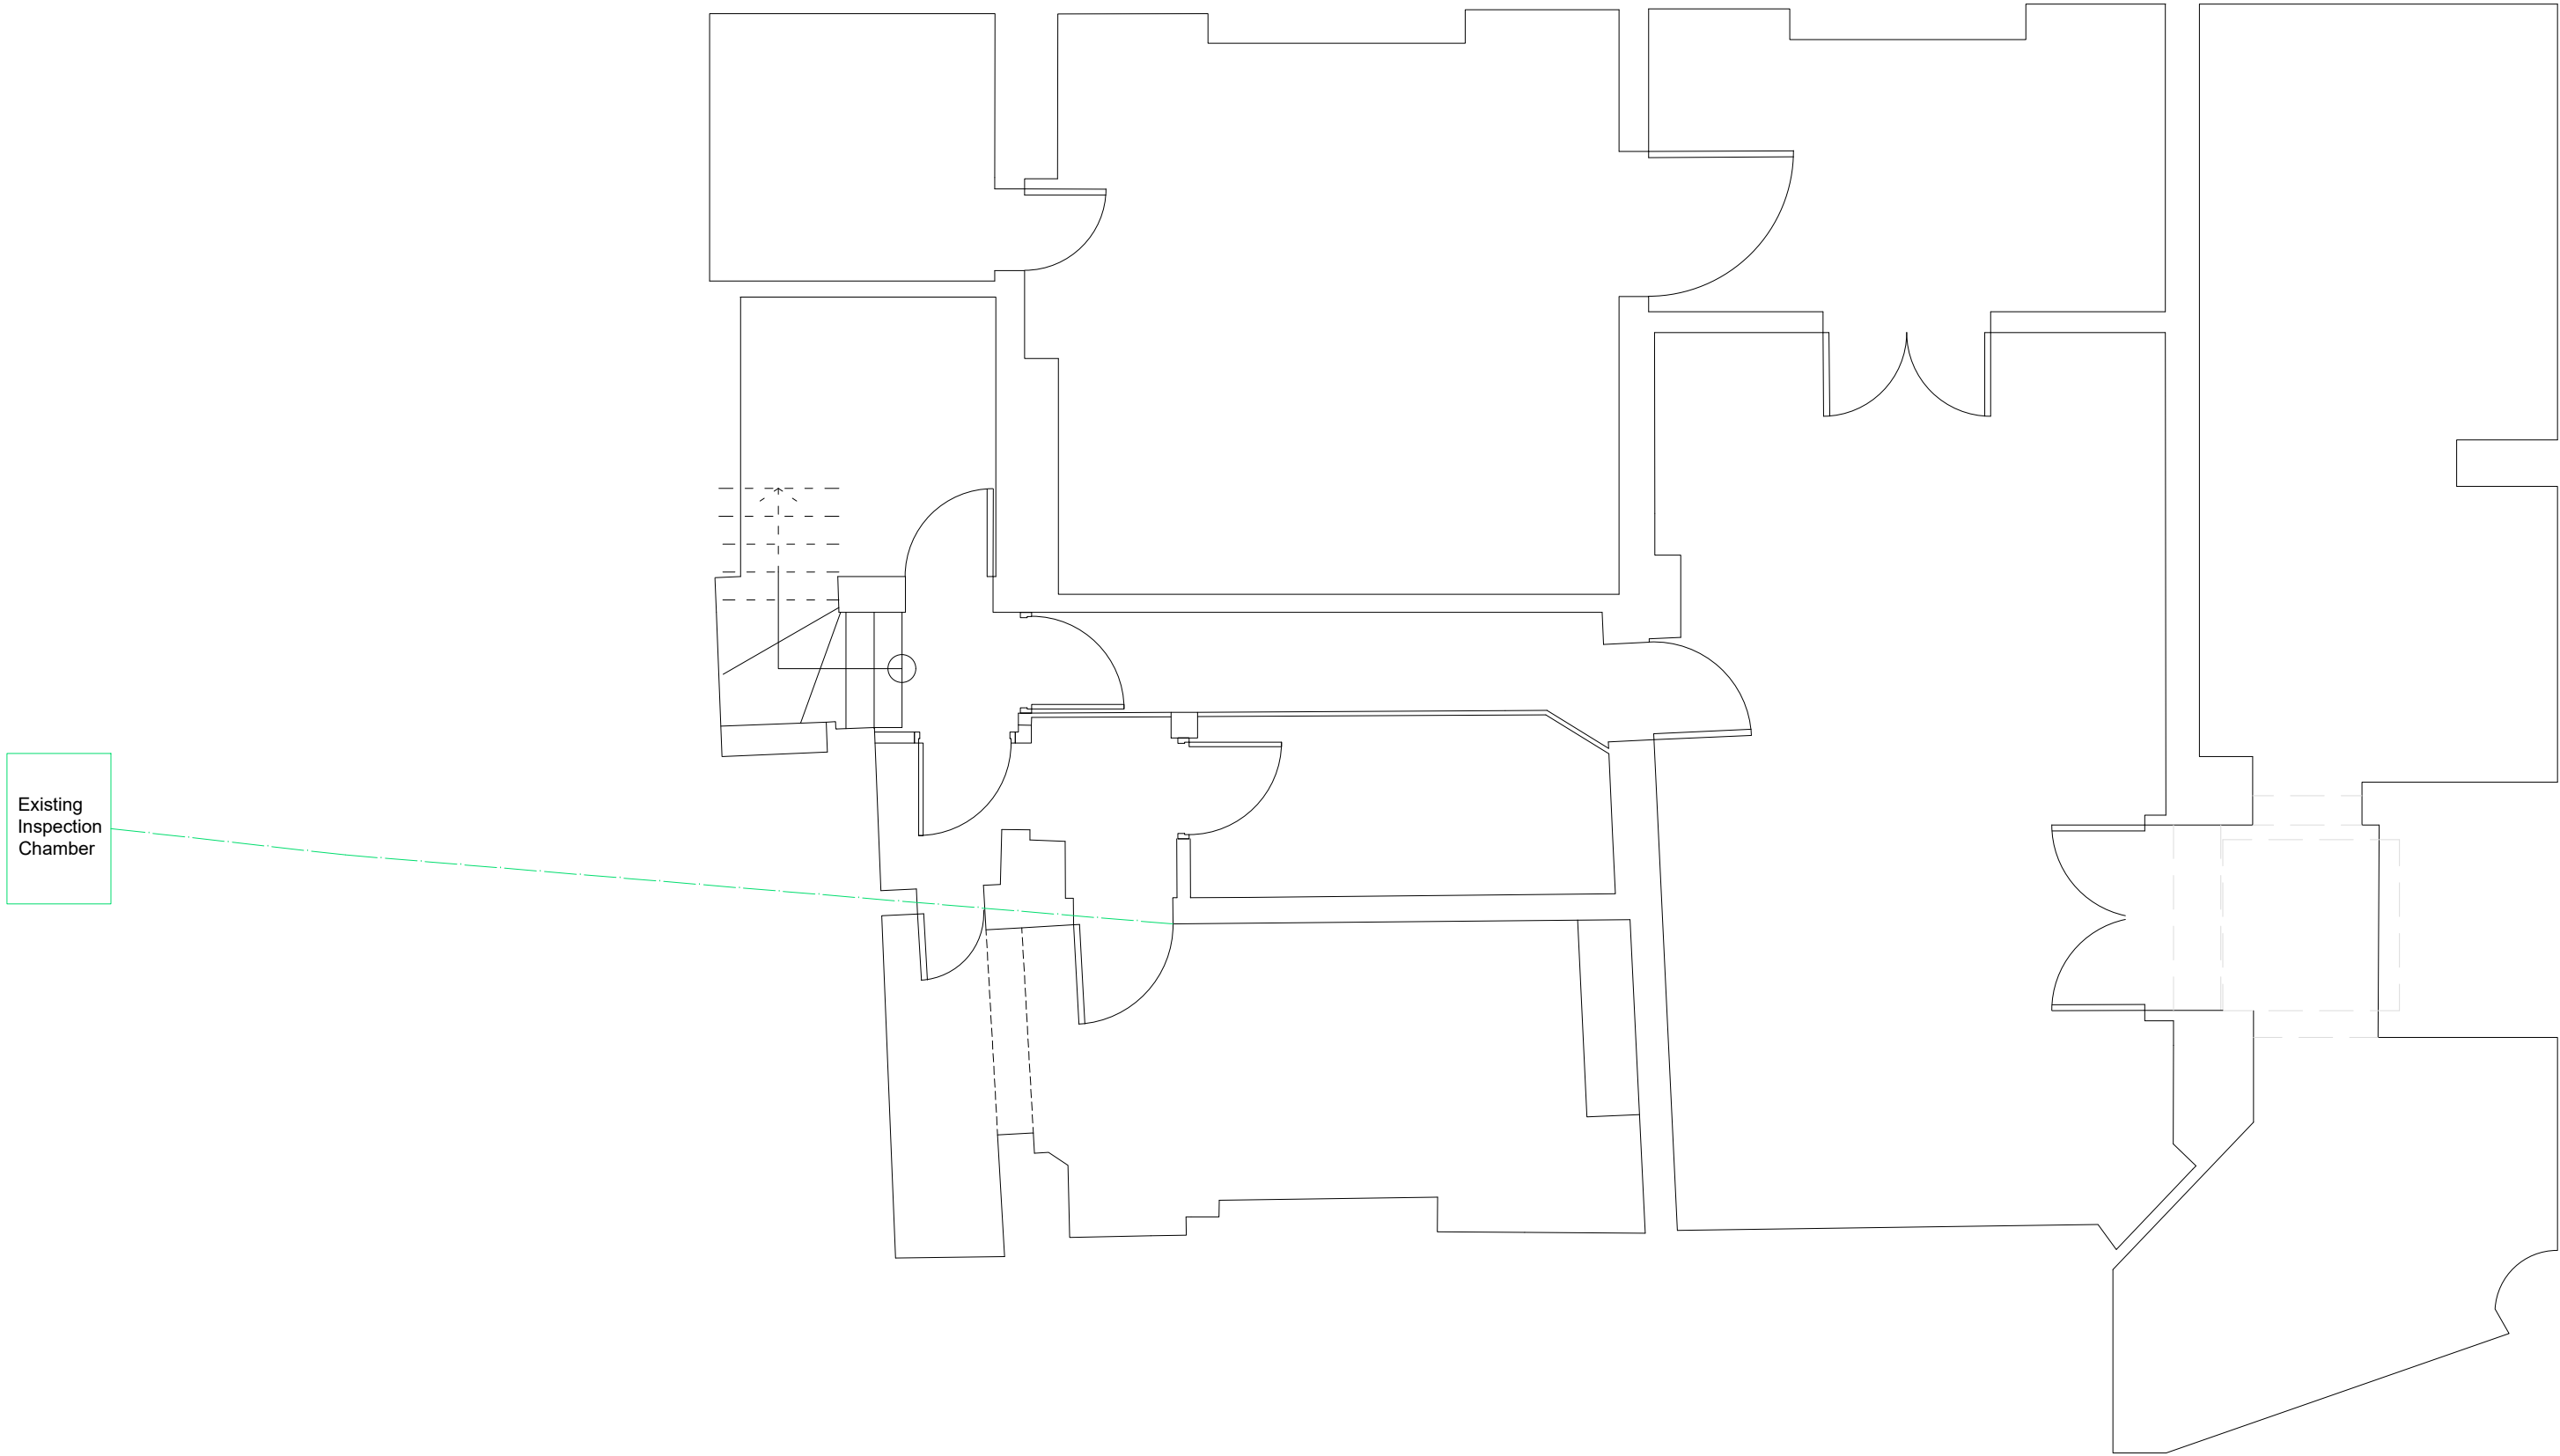

Existing
Inspection
Chamber

Existing Basement Plan
1:50@A1

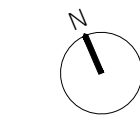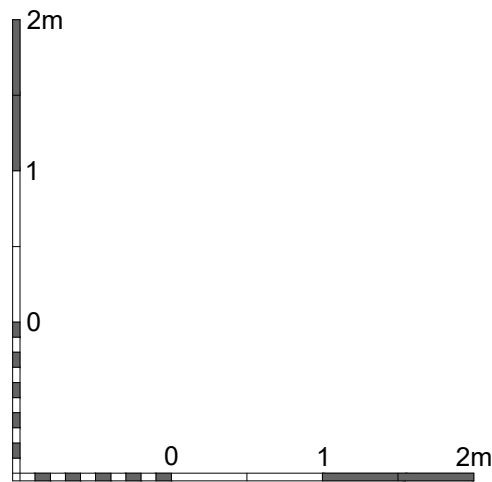


Brooks Murray Architects
The Arts Building, Morris Place, N4 3JG
+44 (0)2077399955 admin@brooksmurray.com



CLIENT: PRIVATE CLIENT		
JOB: The Albert Pub 11 Princess Road NW1 8JR		
DRAWING TITLE: Existing Basement Floor Plan		
SCALE: 1:50@A1/1:100@A3		
DATE: March 2019		
STATUS: Planning		
DRAWING NUMBER: 1231.010	REV: AA	ISSUED BY:
DRAWING CODE XXXX-BMA-XX-XX-DR-A-XXXXXX-00		



Existing Rear Elevation
1:50 @ A1

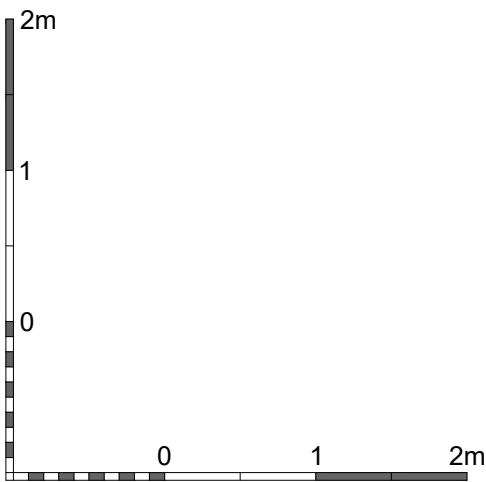


Brooks Murray Architects
The Arts Building, Morris Place, N4 3JG
+44 (0)2077399955 admin@brooks-murray.com

brooks
murray

CLIENT:
PRIVATE CLIENT
JOB:
The Albert Pub
11 Princess Road
NW1 8JR
DRAWING TITLE:
Existing Rear Elevation

SCALE:
1:50/1:100 @ A1/A3
DATE:
March 2019
STATUS:
Planning
DRAWING NUMBER: 1231.020
REV: -
ISSUED BY: AA
DRAWING CODE
XXXX-BMA-XX-XX-DR-A-XXXXXX-00

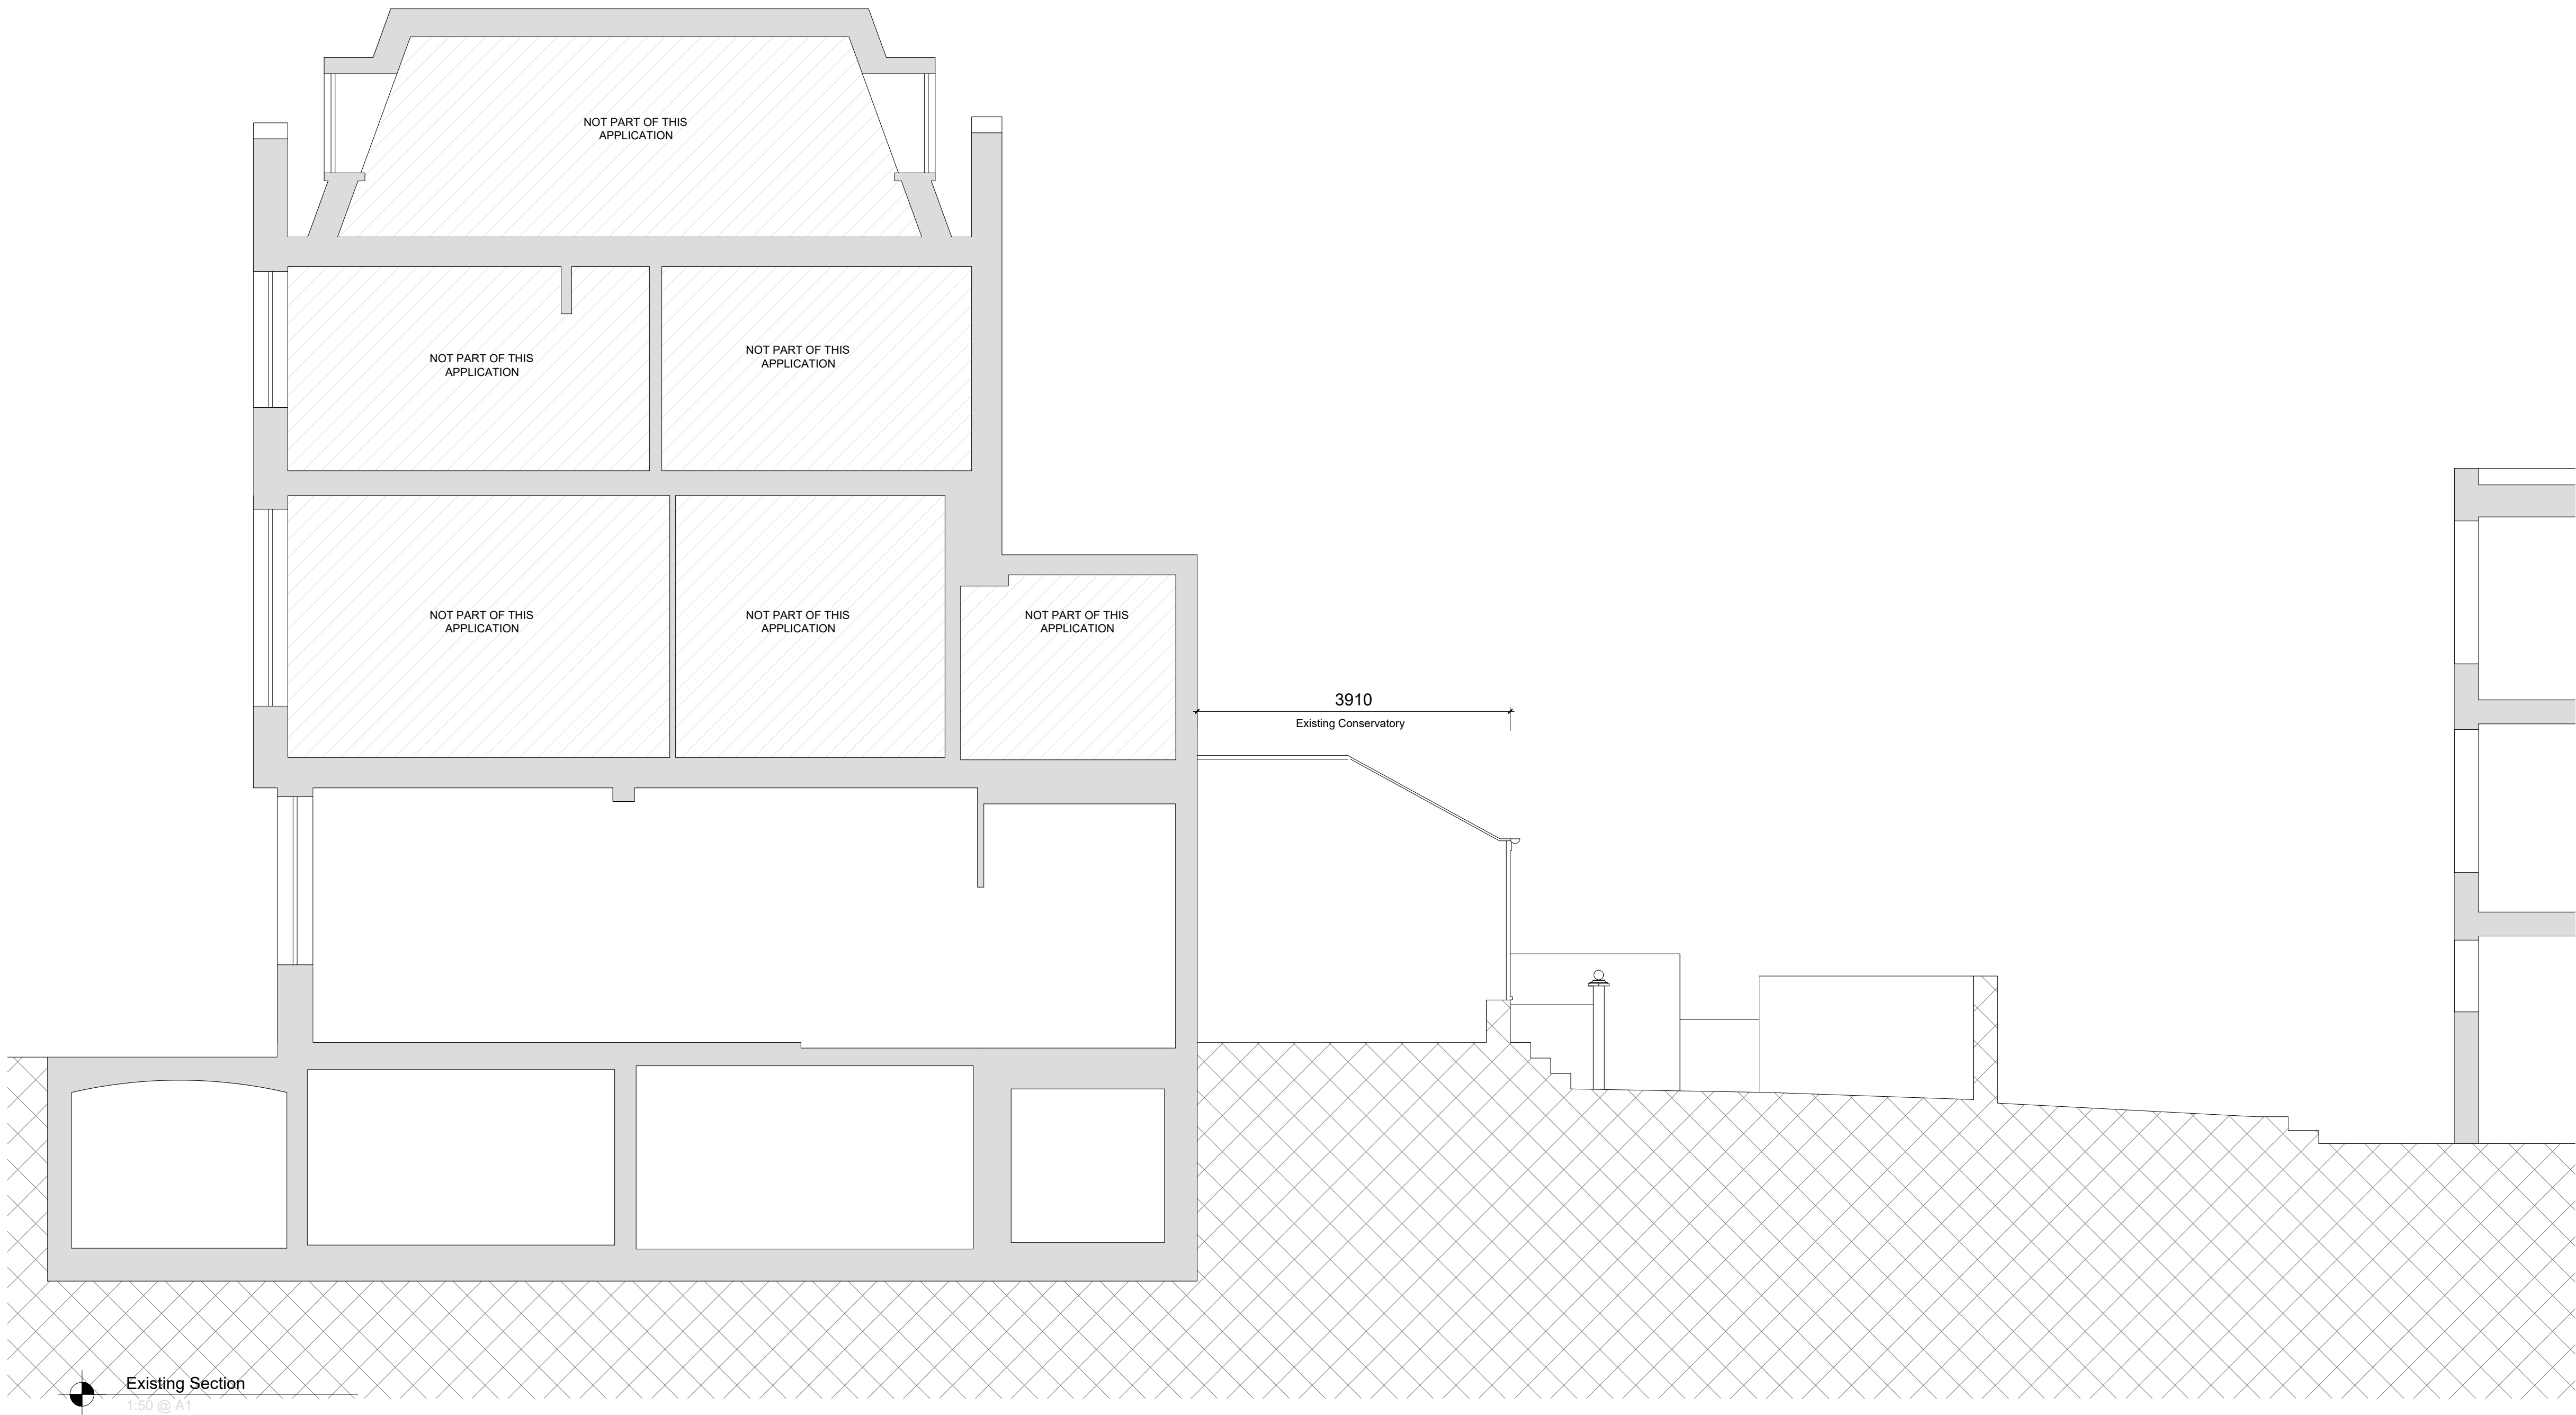

Brooks Murray Architects
The Arts Building, Morris Place, N4 3JG
+44 (0)2077399955 admin@brooksmurray.com

brooks
murray

CLIENT:
PRIVATE CLIENT

JOB:
The Albert Pub
11 Princess Road
NW1 8JR

DRAWING TITLE:
Existing Section


SCALE:
1:50/1:100 @ A1/A3


DATE:
March 2019

STATUS:
Planning



DRAWING NUMBER: 1231.030	REV: -	ISSUED BY: AA
-----------------------------	-----------	------------------

DRAWING CODE
XXXX-BMA-XX-XX-DR-A-XXXXXX-00

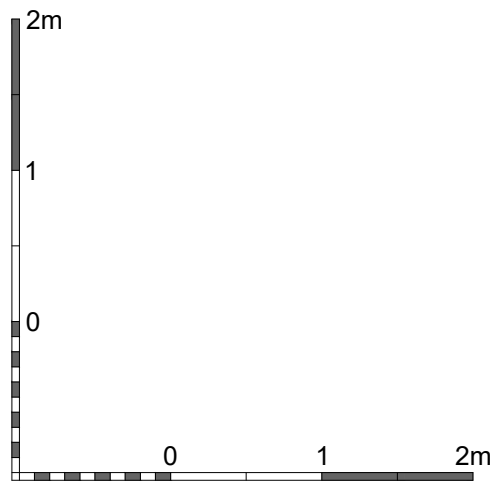

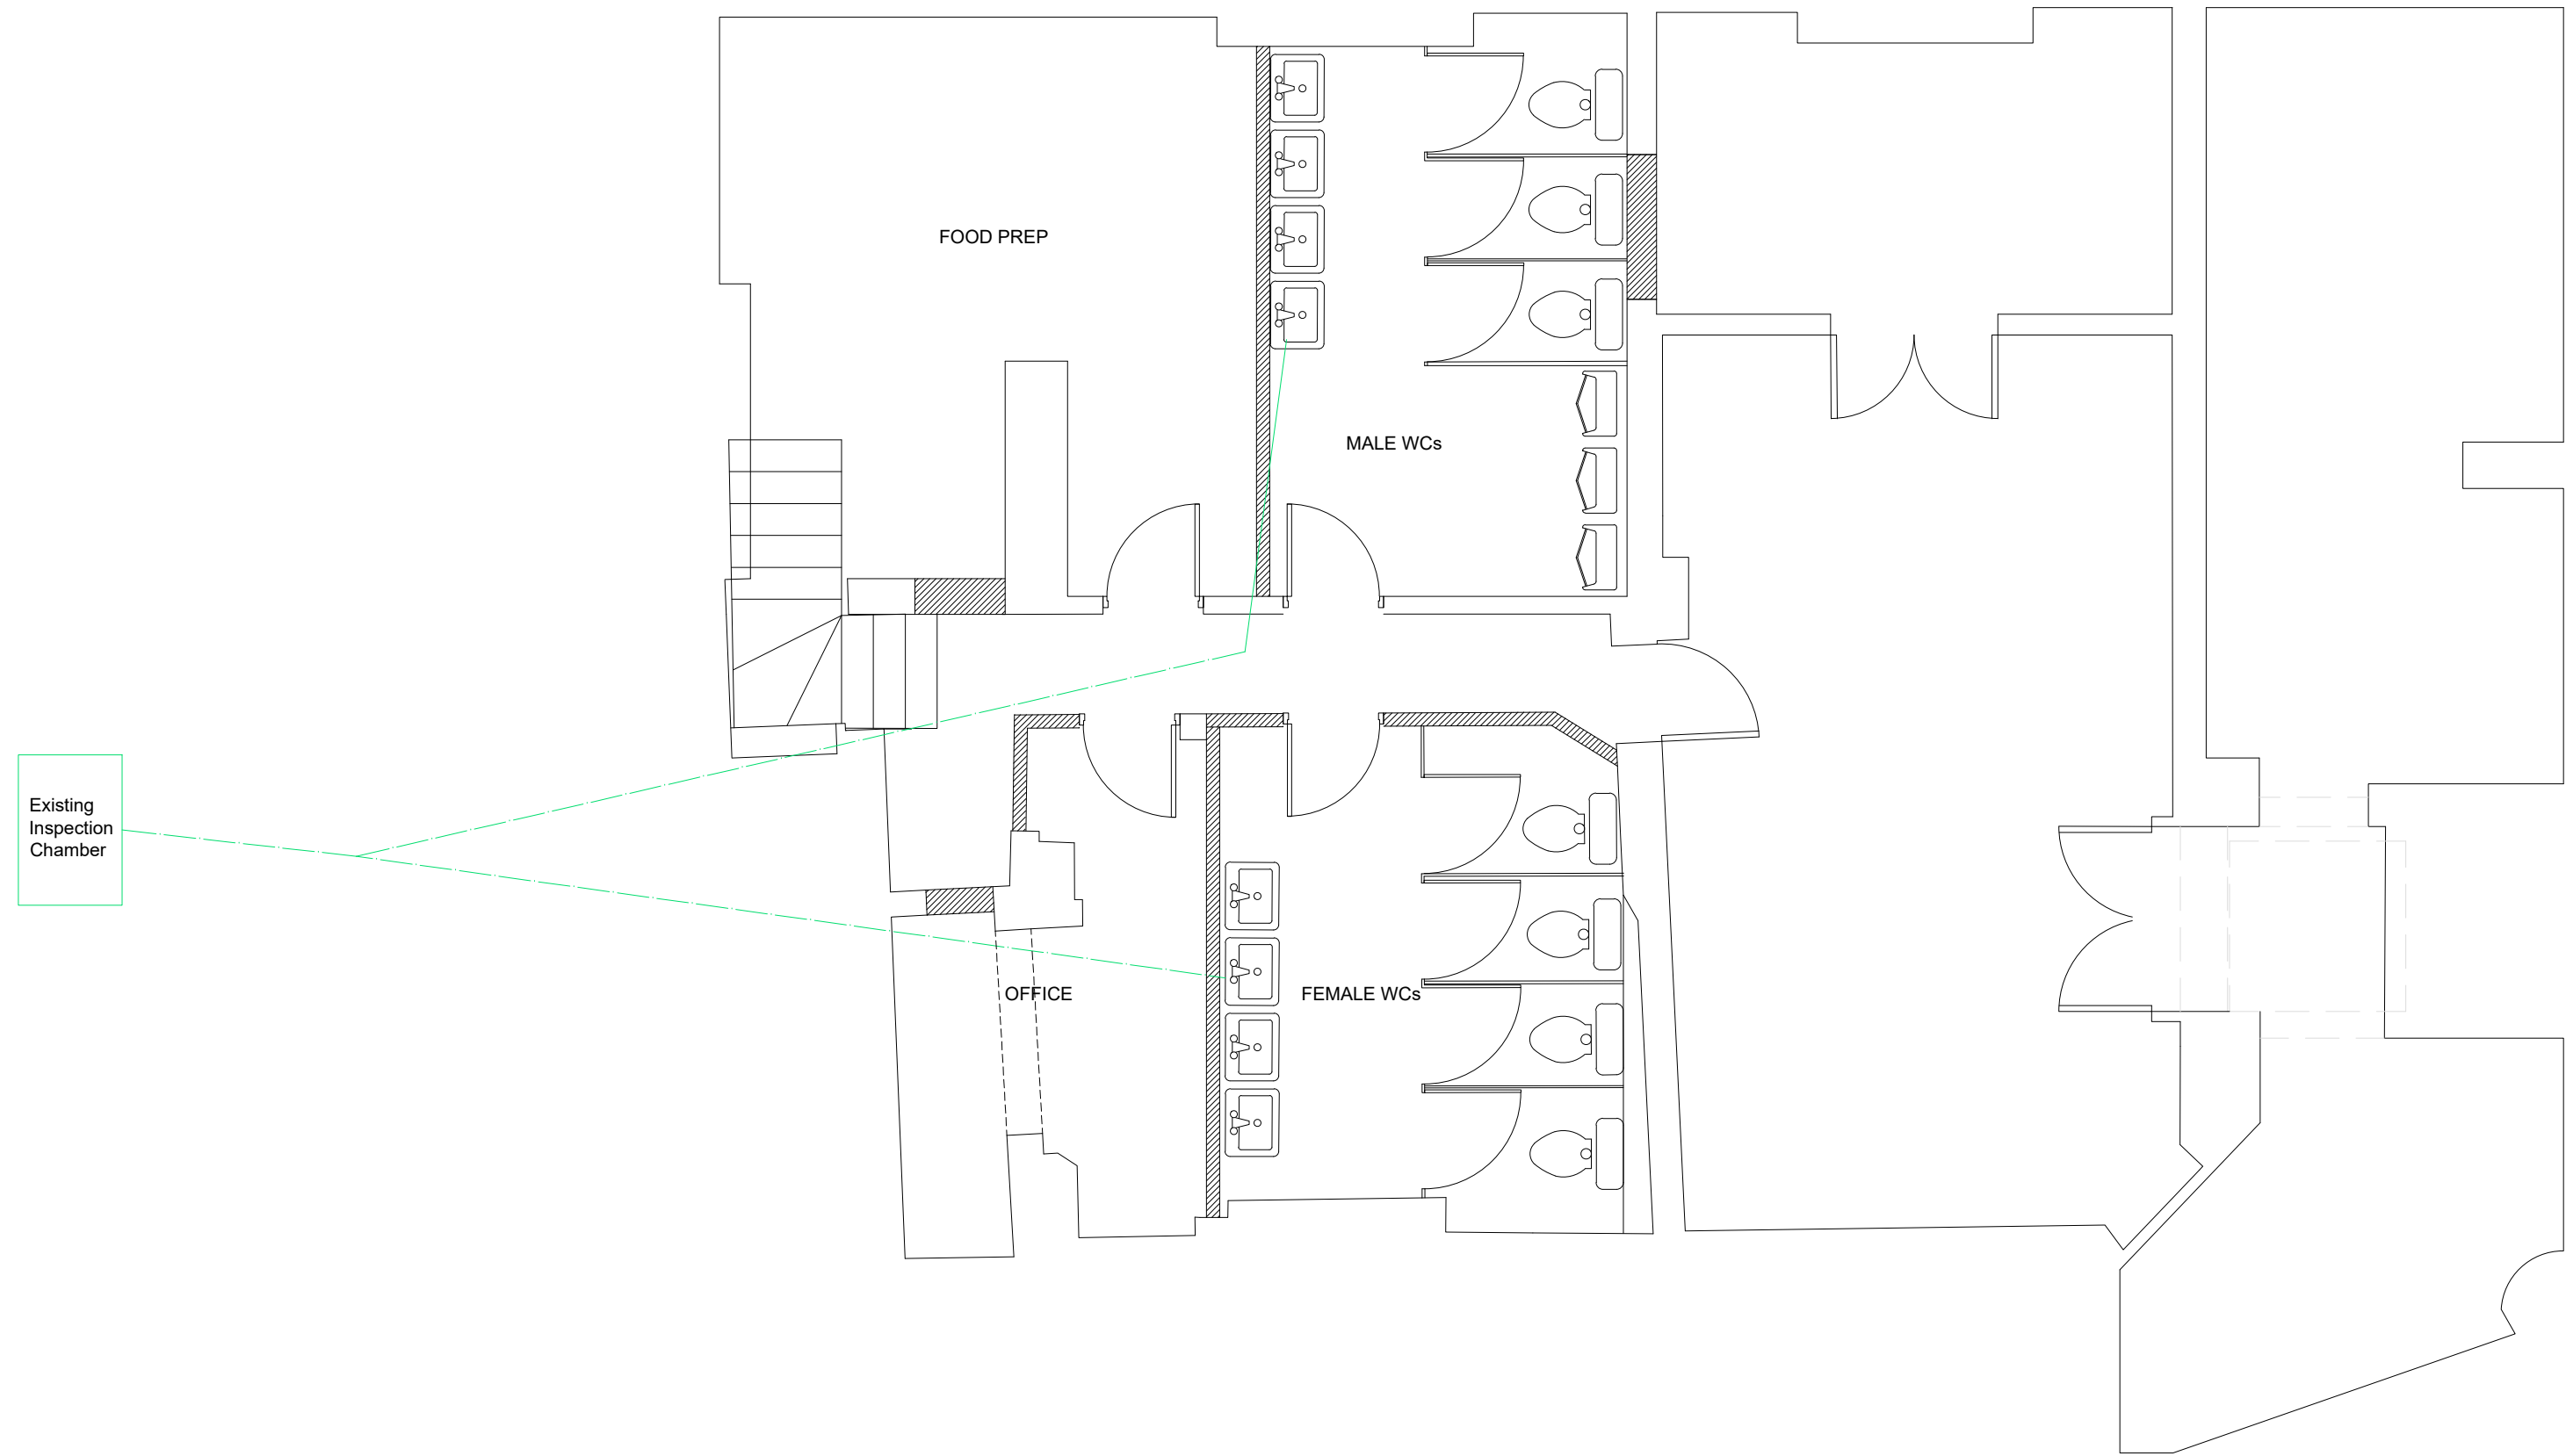


Proposed Basement Plan
1:50@A1

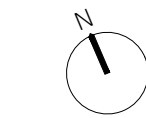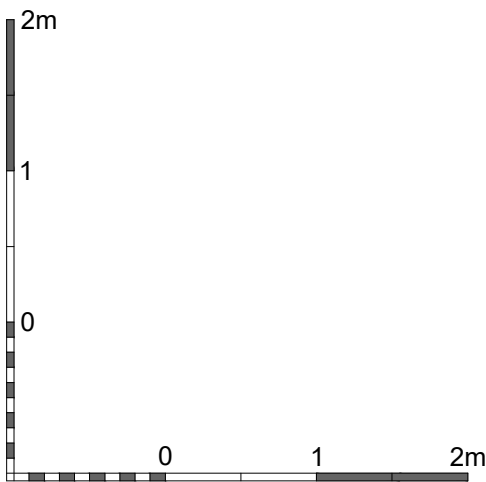



Brooks Murray Architects
The Arts Building, Morris Place, N4 3JG
+44 (0)2077399955 admin@brooksmurray.com



CLIENT: PRIVATE CLIENT		
JOB: The Albert Pub 11 Princess Road NW1 8JR		
DRAWING TITLE: Proposed Basement Floor Plan		
SCALE: 1:50@A1/1:100@A3		
DATE: March 2019		
STATUS: Planning		
DRAWING NUMBER: 1231.100	REV: AA	ISSUED BY:
DRAWING CODE XXXX-BMA-XX-XX-DR-A-XXXXXX-00		

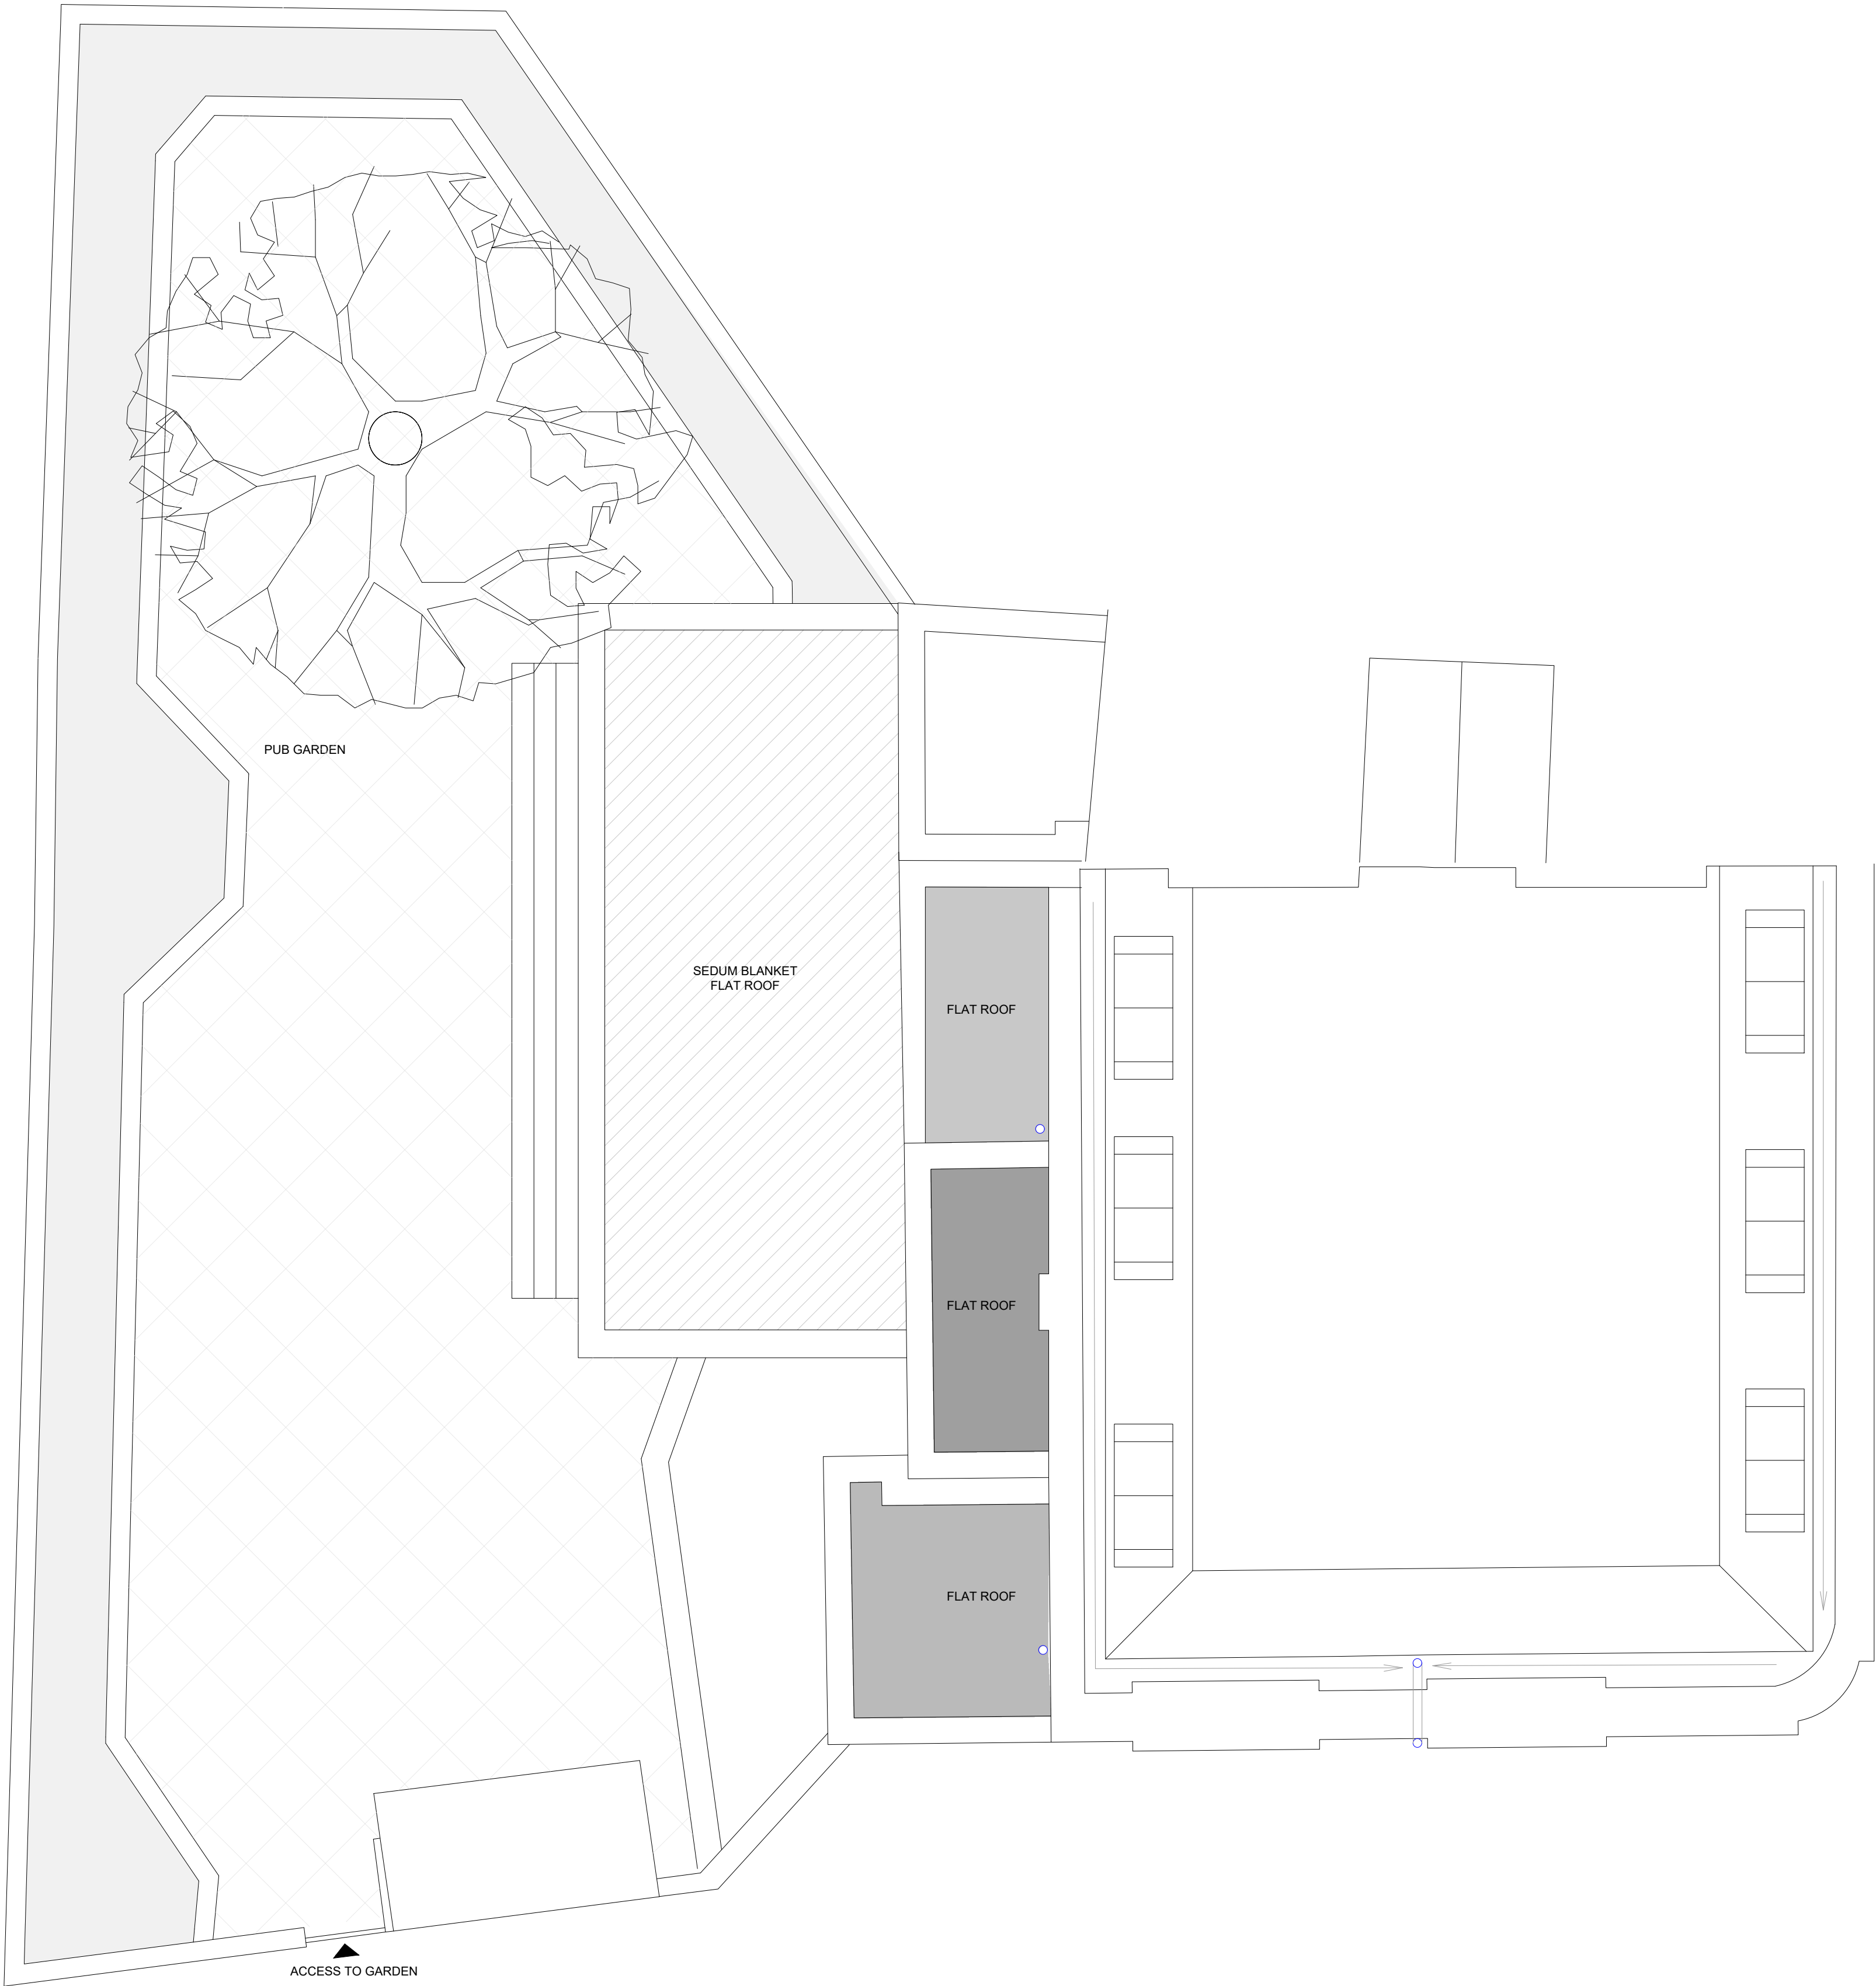

Proposed Roof Plan
1:50@A1

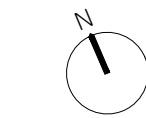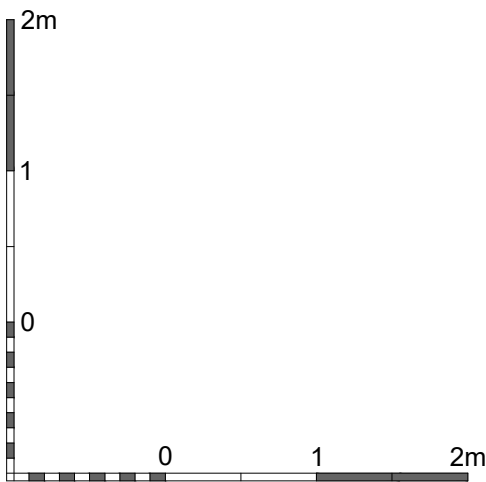

Brooks Murray Architects
The Arts Building, Morris Place, N4 3JG
+44 (0)2077399955 admin@brooksmurray.com




CLIENT:
PRIVATE CLIENT
JOB:
The Albert Pub
11 Princess Road
NW1 8JR
DRAWING TITLE:
Proposed Roof Plan

SCALE:
1:50@A1/1:100@A3
DATE:
March 2019
STATUS:
Planning
DRAWING NUMBER: 1231.102
REV: AA
ISSUED BY:
AA
DRAWING CODE:
XXXX-BMA-XX-XX-DR-A-XXXXXX-00

REV.	AMENDMENT	BY:	DATE
1	Amended for planning Air unit removed	VN	20.03.19



Proposed Rear Elevation
1:50 @ A1

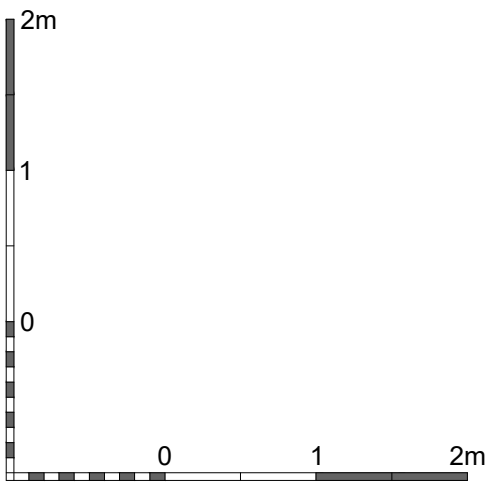


Brooks Murray Architects
The Arts Building, Morris Place, N4 3JG
+44 (0)2077399955 admin@brooksmurray.com


brooks
murray

CLIENT:
PRIVATE CLIENT
JOB:
The Albert Pub
11 Princess Road
NW1 8JR
DRAWING TITLE:
Proposed Rear Elevation

SCALE:
1:50/1:100 @ A1/A3
DATE:
March 2019
STATUS:
Planning
DRAWING NUMBER:
1231.200
REV:
1
ISSUED BY:
AA
DRAWING CODE
XXXX-BMA-XX-XX-DR-A-XXXXXX-00

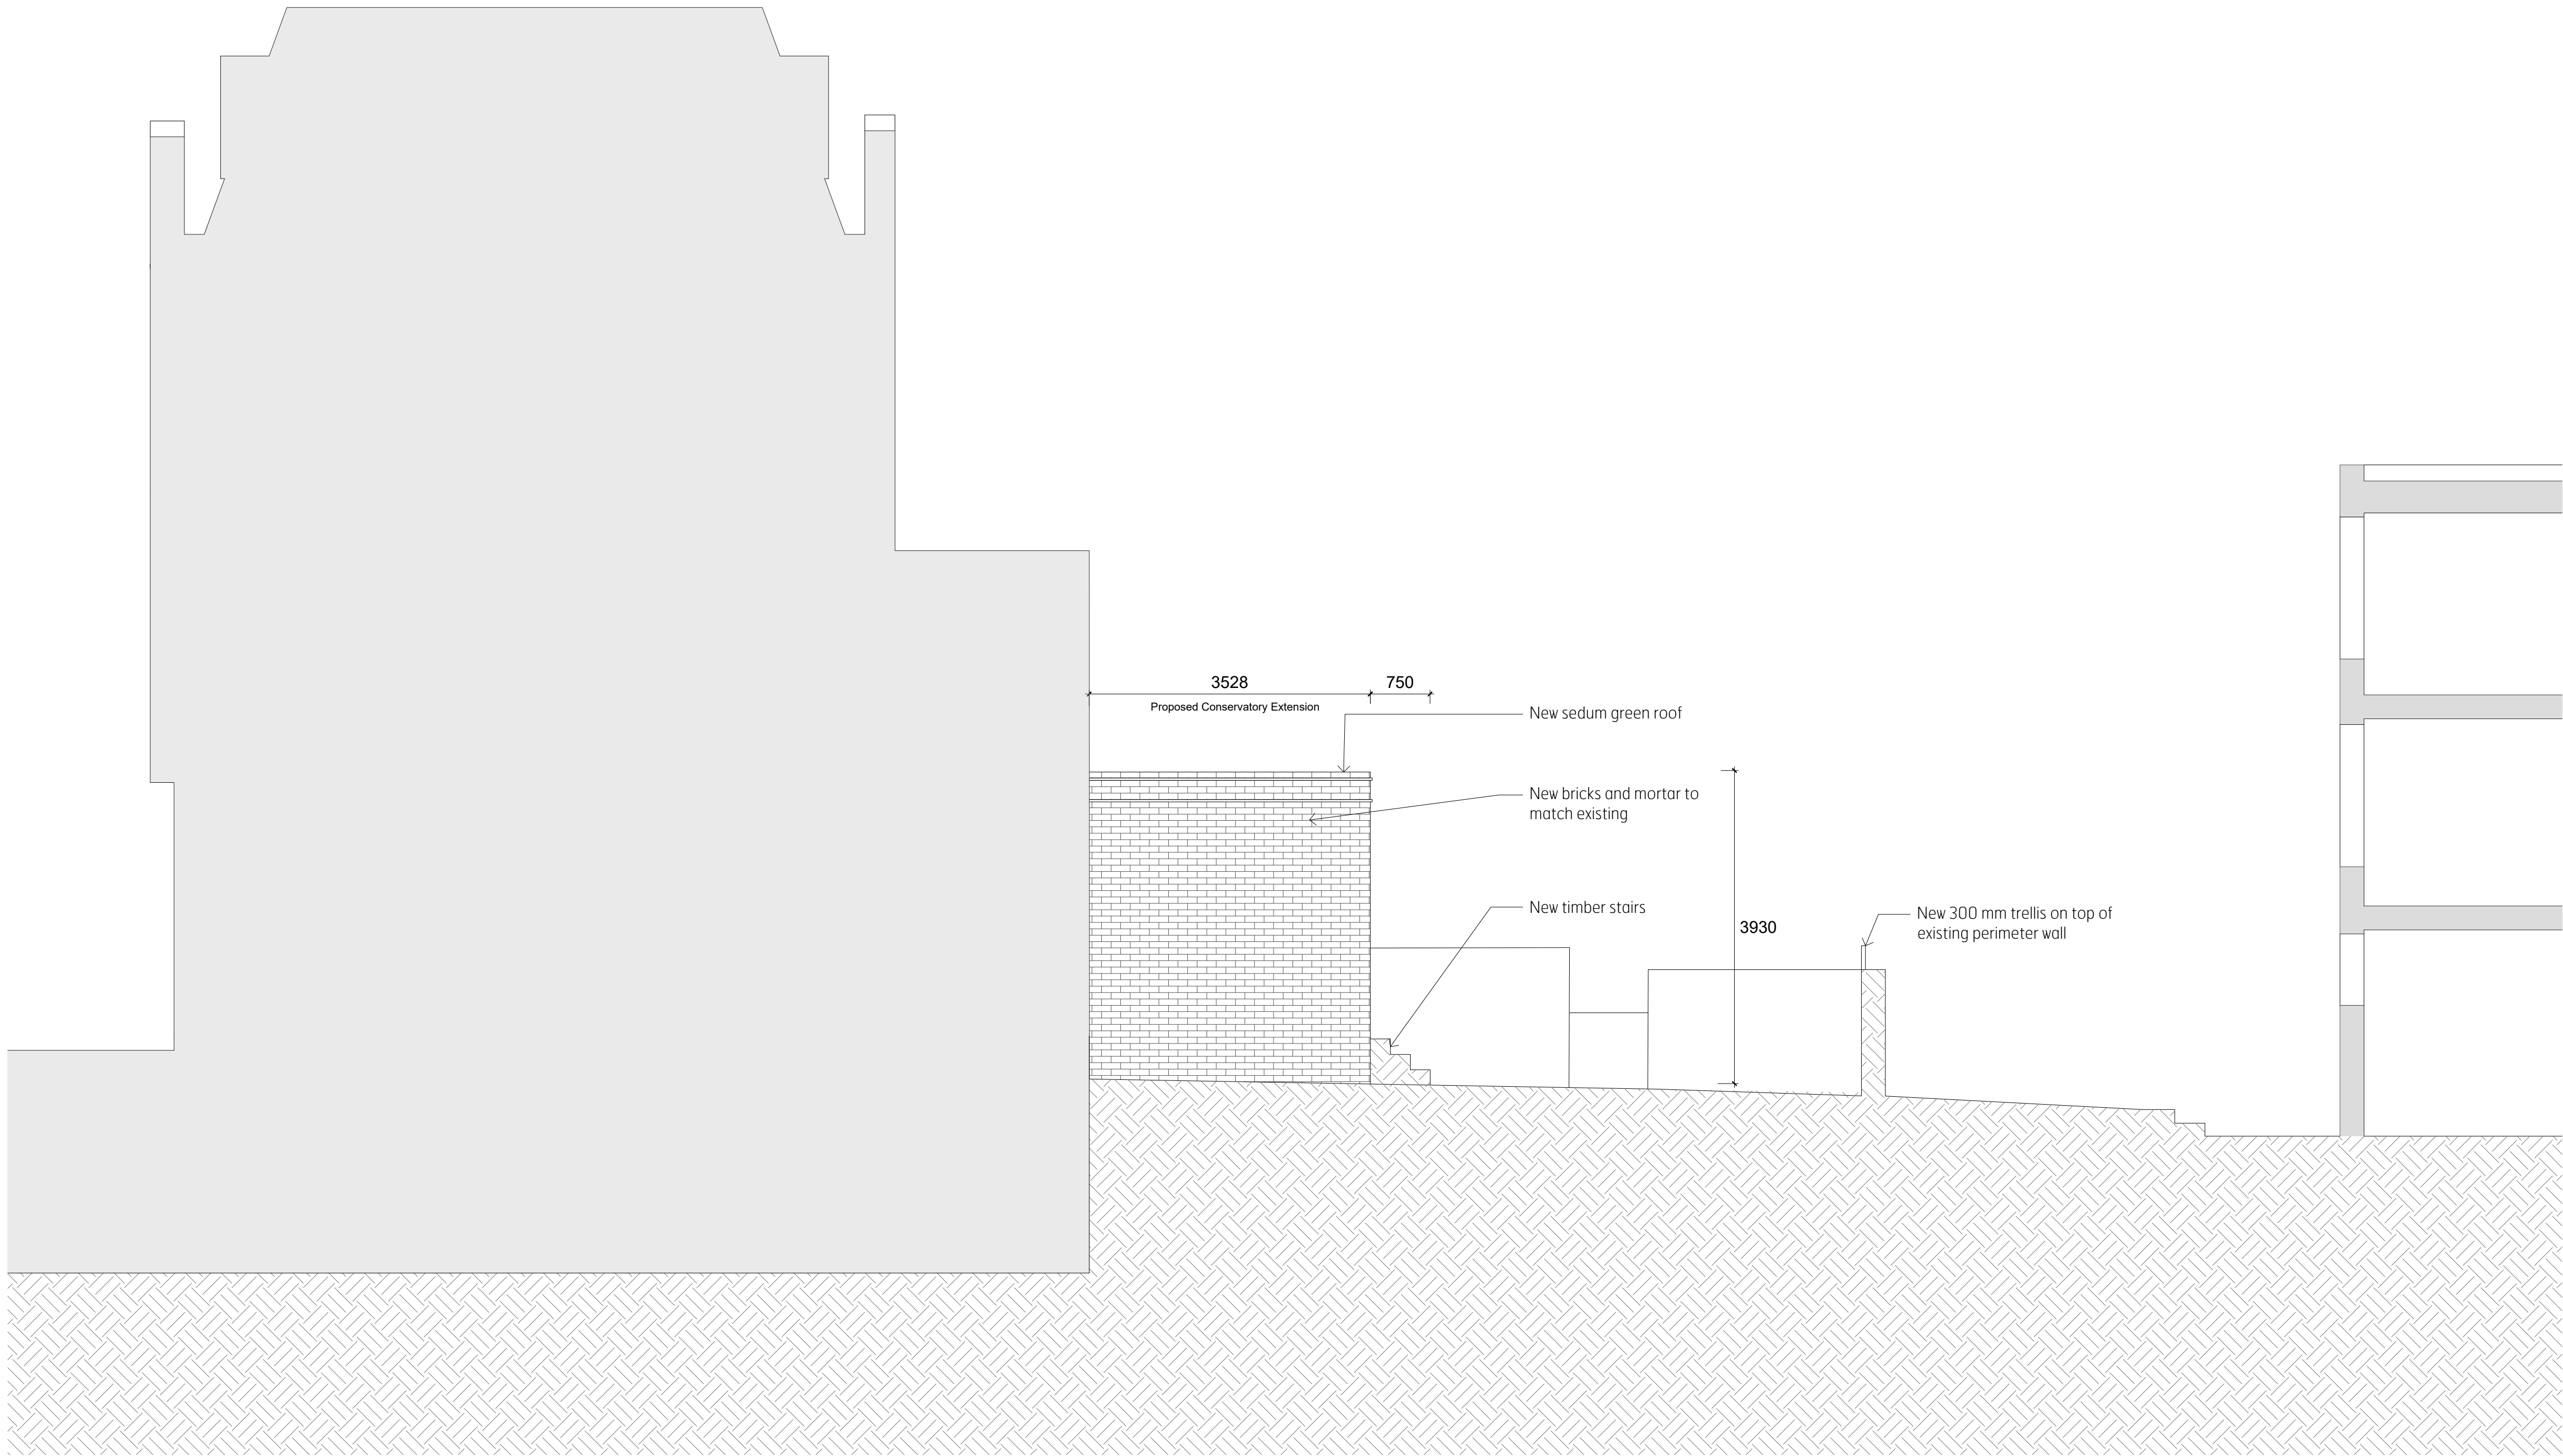

Proposed Side Elevation
1:50 @ A1

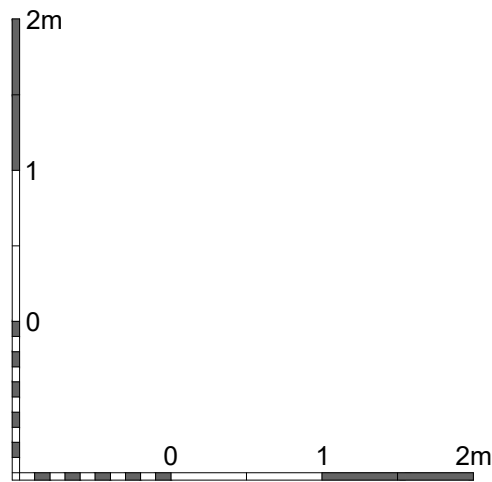

Brooks Murray Architects
The Arts Building, Morris Place, N4 3JG
+44 (0)2077399955 admin@brooksmurray.com

brooks
murray

CLIENT:
PRIVATE CLIENT
JOB:
The Albert Pub
11 Princess Road
NW1 8JR
DRAWING TITLE:
Proposed Side Elevation

SCALE:
1:50/1:100 @ A1/A3
DATE:
March 2019
STATUS:
Planning
DRAWING NUMBER:
1231.201
REV:
1
ISSUED BY:
AA
DRAWING CODE
XXXX-BMA-XX-XX-DR-A-XXXXXX-00

