

RS Architects 31 Kenner Drive Barnet EN5 2NW  
www.rsarchitects.co.uk info@rsarchitects.co.uk

PROJECT || 52 Savernake Road

|| NW3 2JP

TITLE || Existing Ground Floor Plan

CLIENT || PSSR

DATE || March 2019

DRAWN || RT


SCALE || 1:100 @ A3



CHECK || RS

STATUS || Planning

DWG NO. || PSSR1103

REV ||


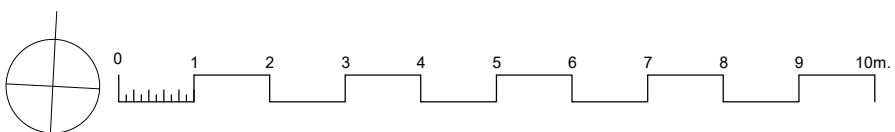


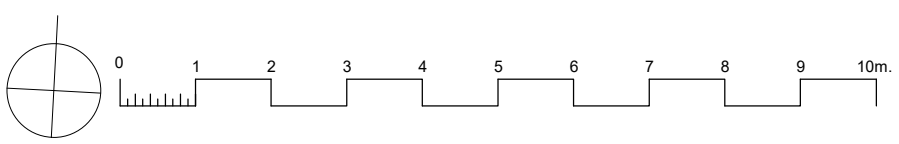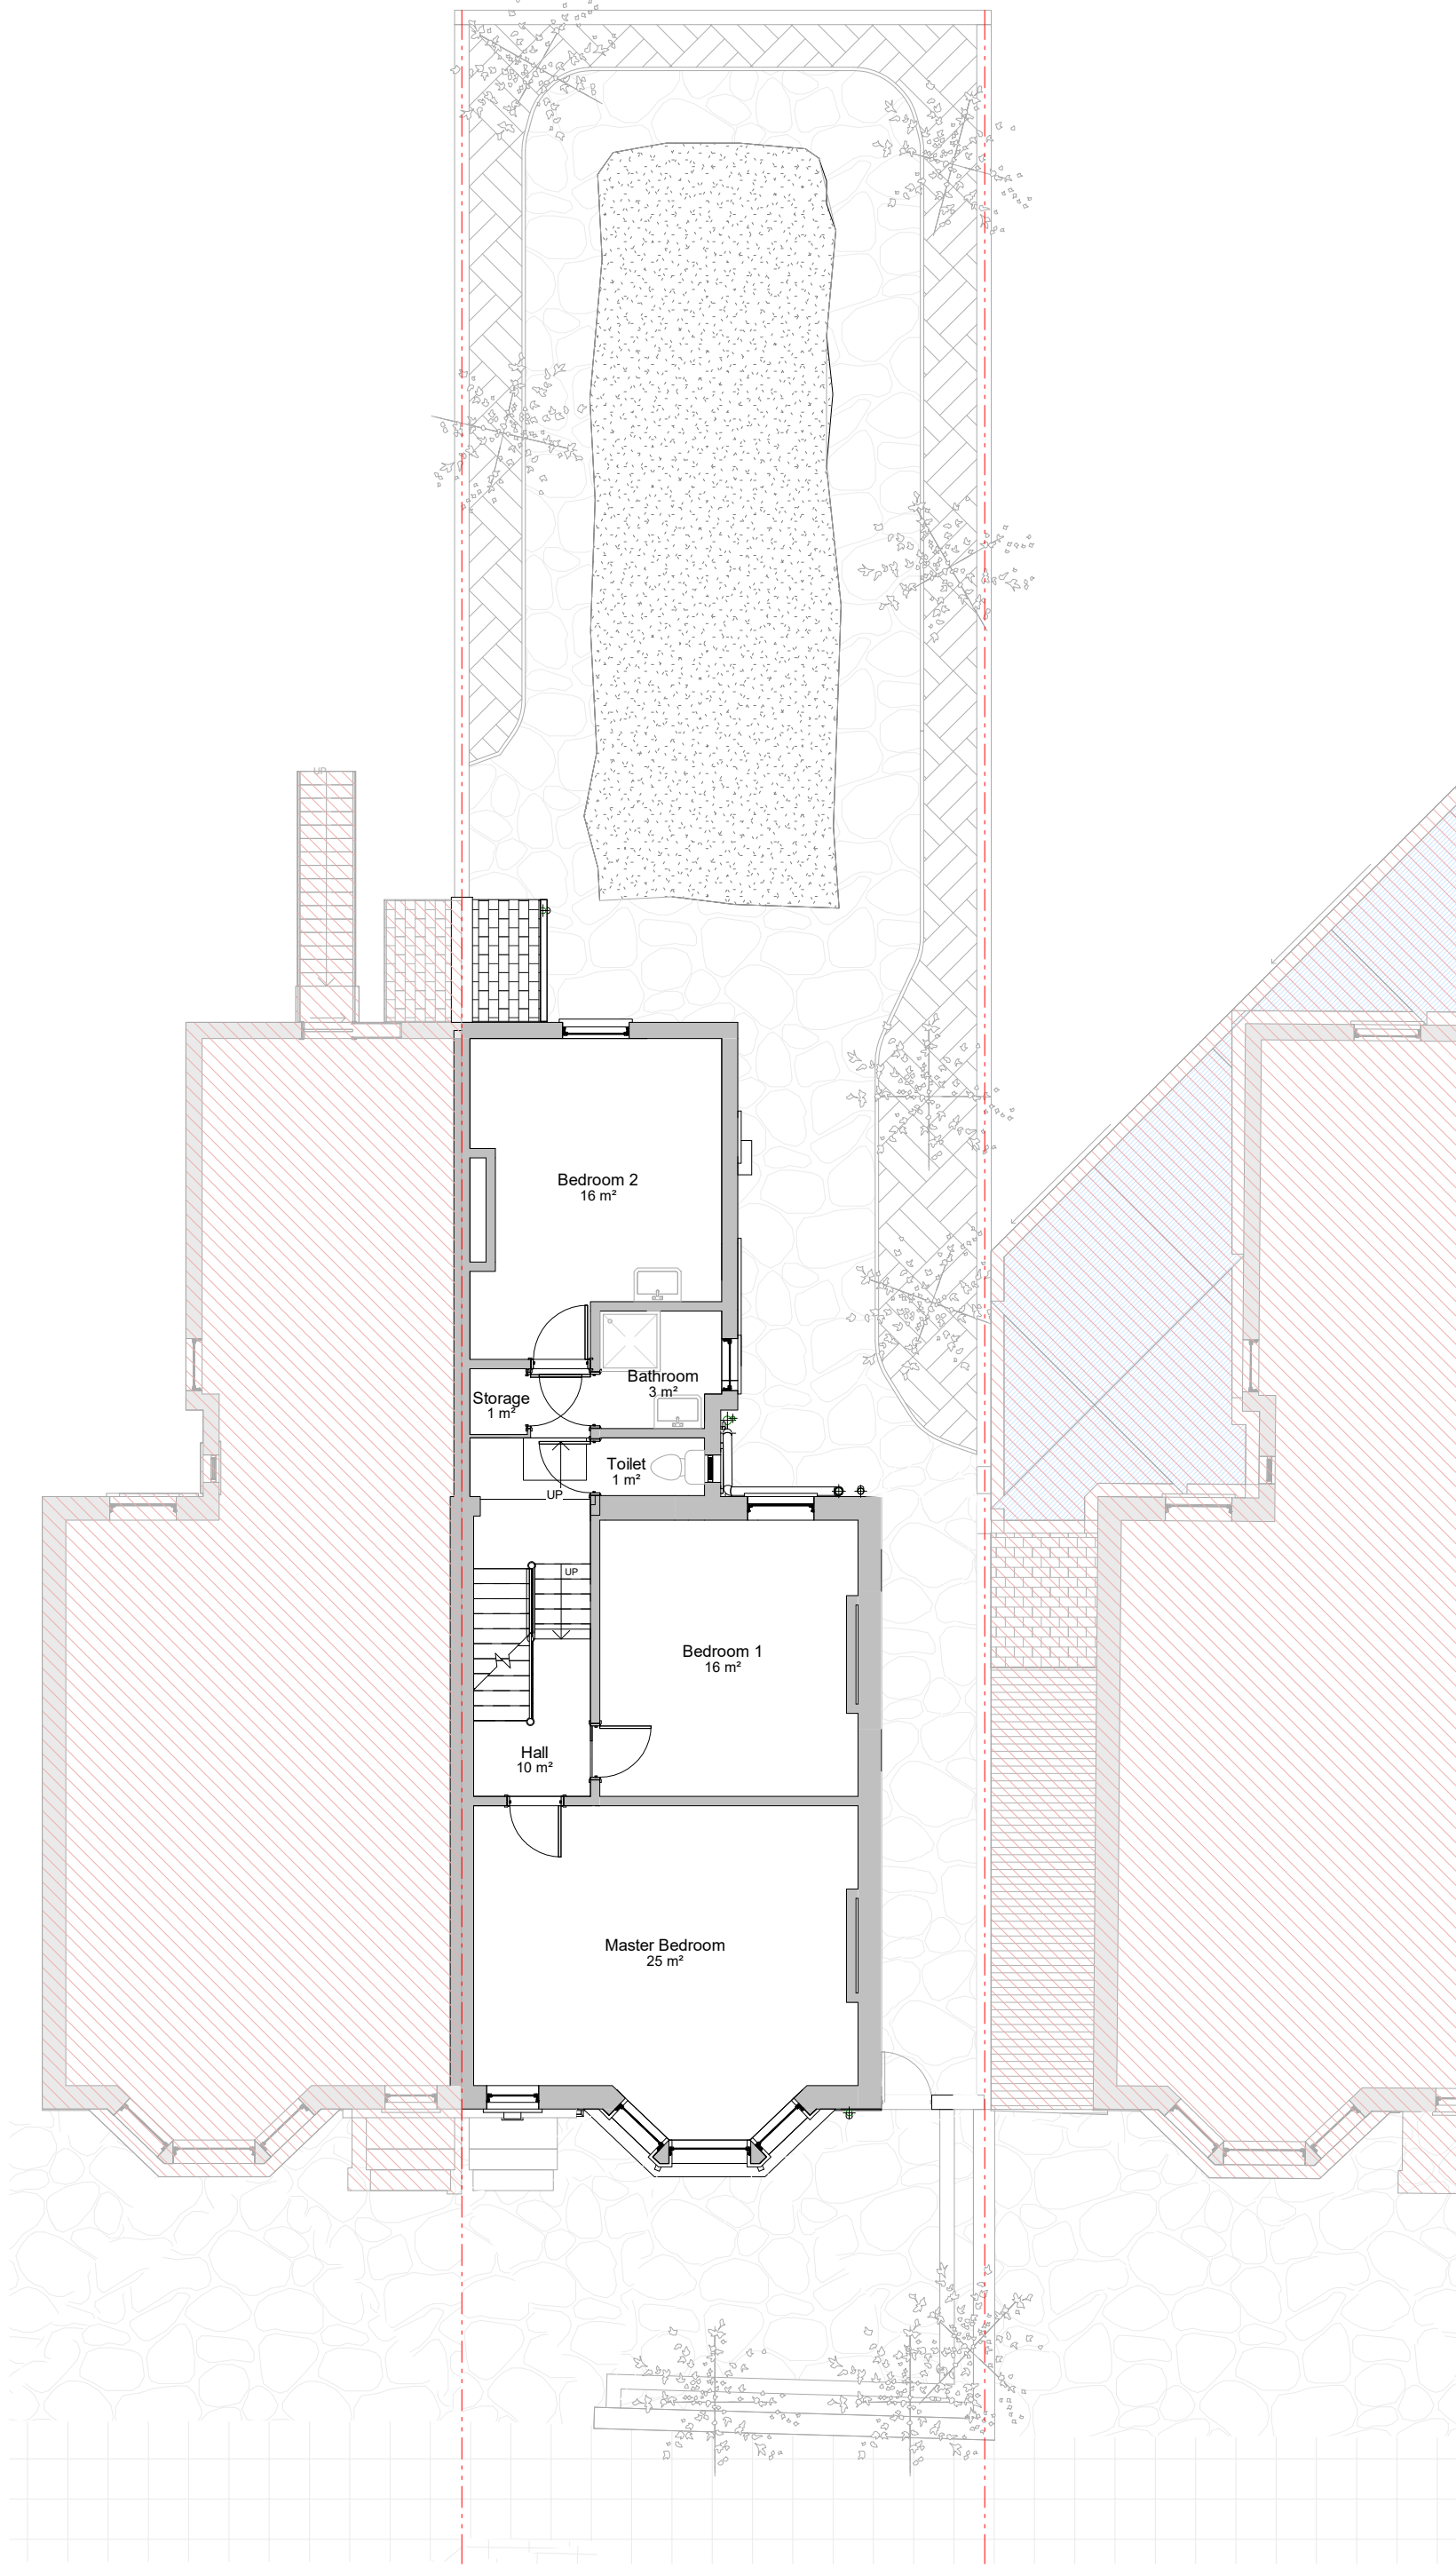

RS Architects 31 Kenner Drive Barnet EN5 2NW  
www.rsarchitects.co.uk info@rsarchitects.co.uk

PROJECT	52 Savernake Road		
	NW3 2JP		
TITLE	Existing First Floor Plan		
CLIENT	PSSR		
DATE	March 2019	DRAWN	RT
SCALE	1:100 @ A3	CHECK	RS
STATUS	Planning		
DWG NO.	PSSR1104	REV	




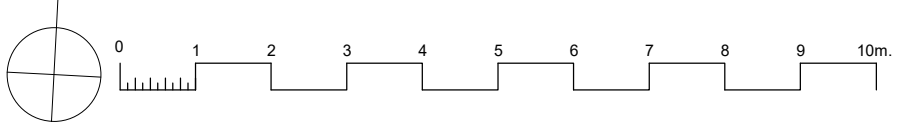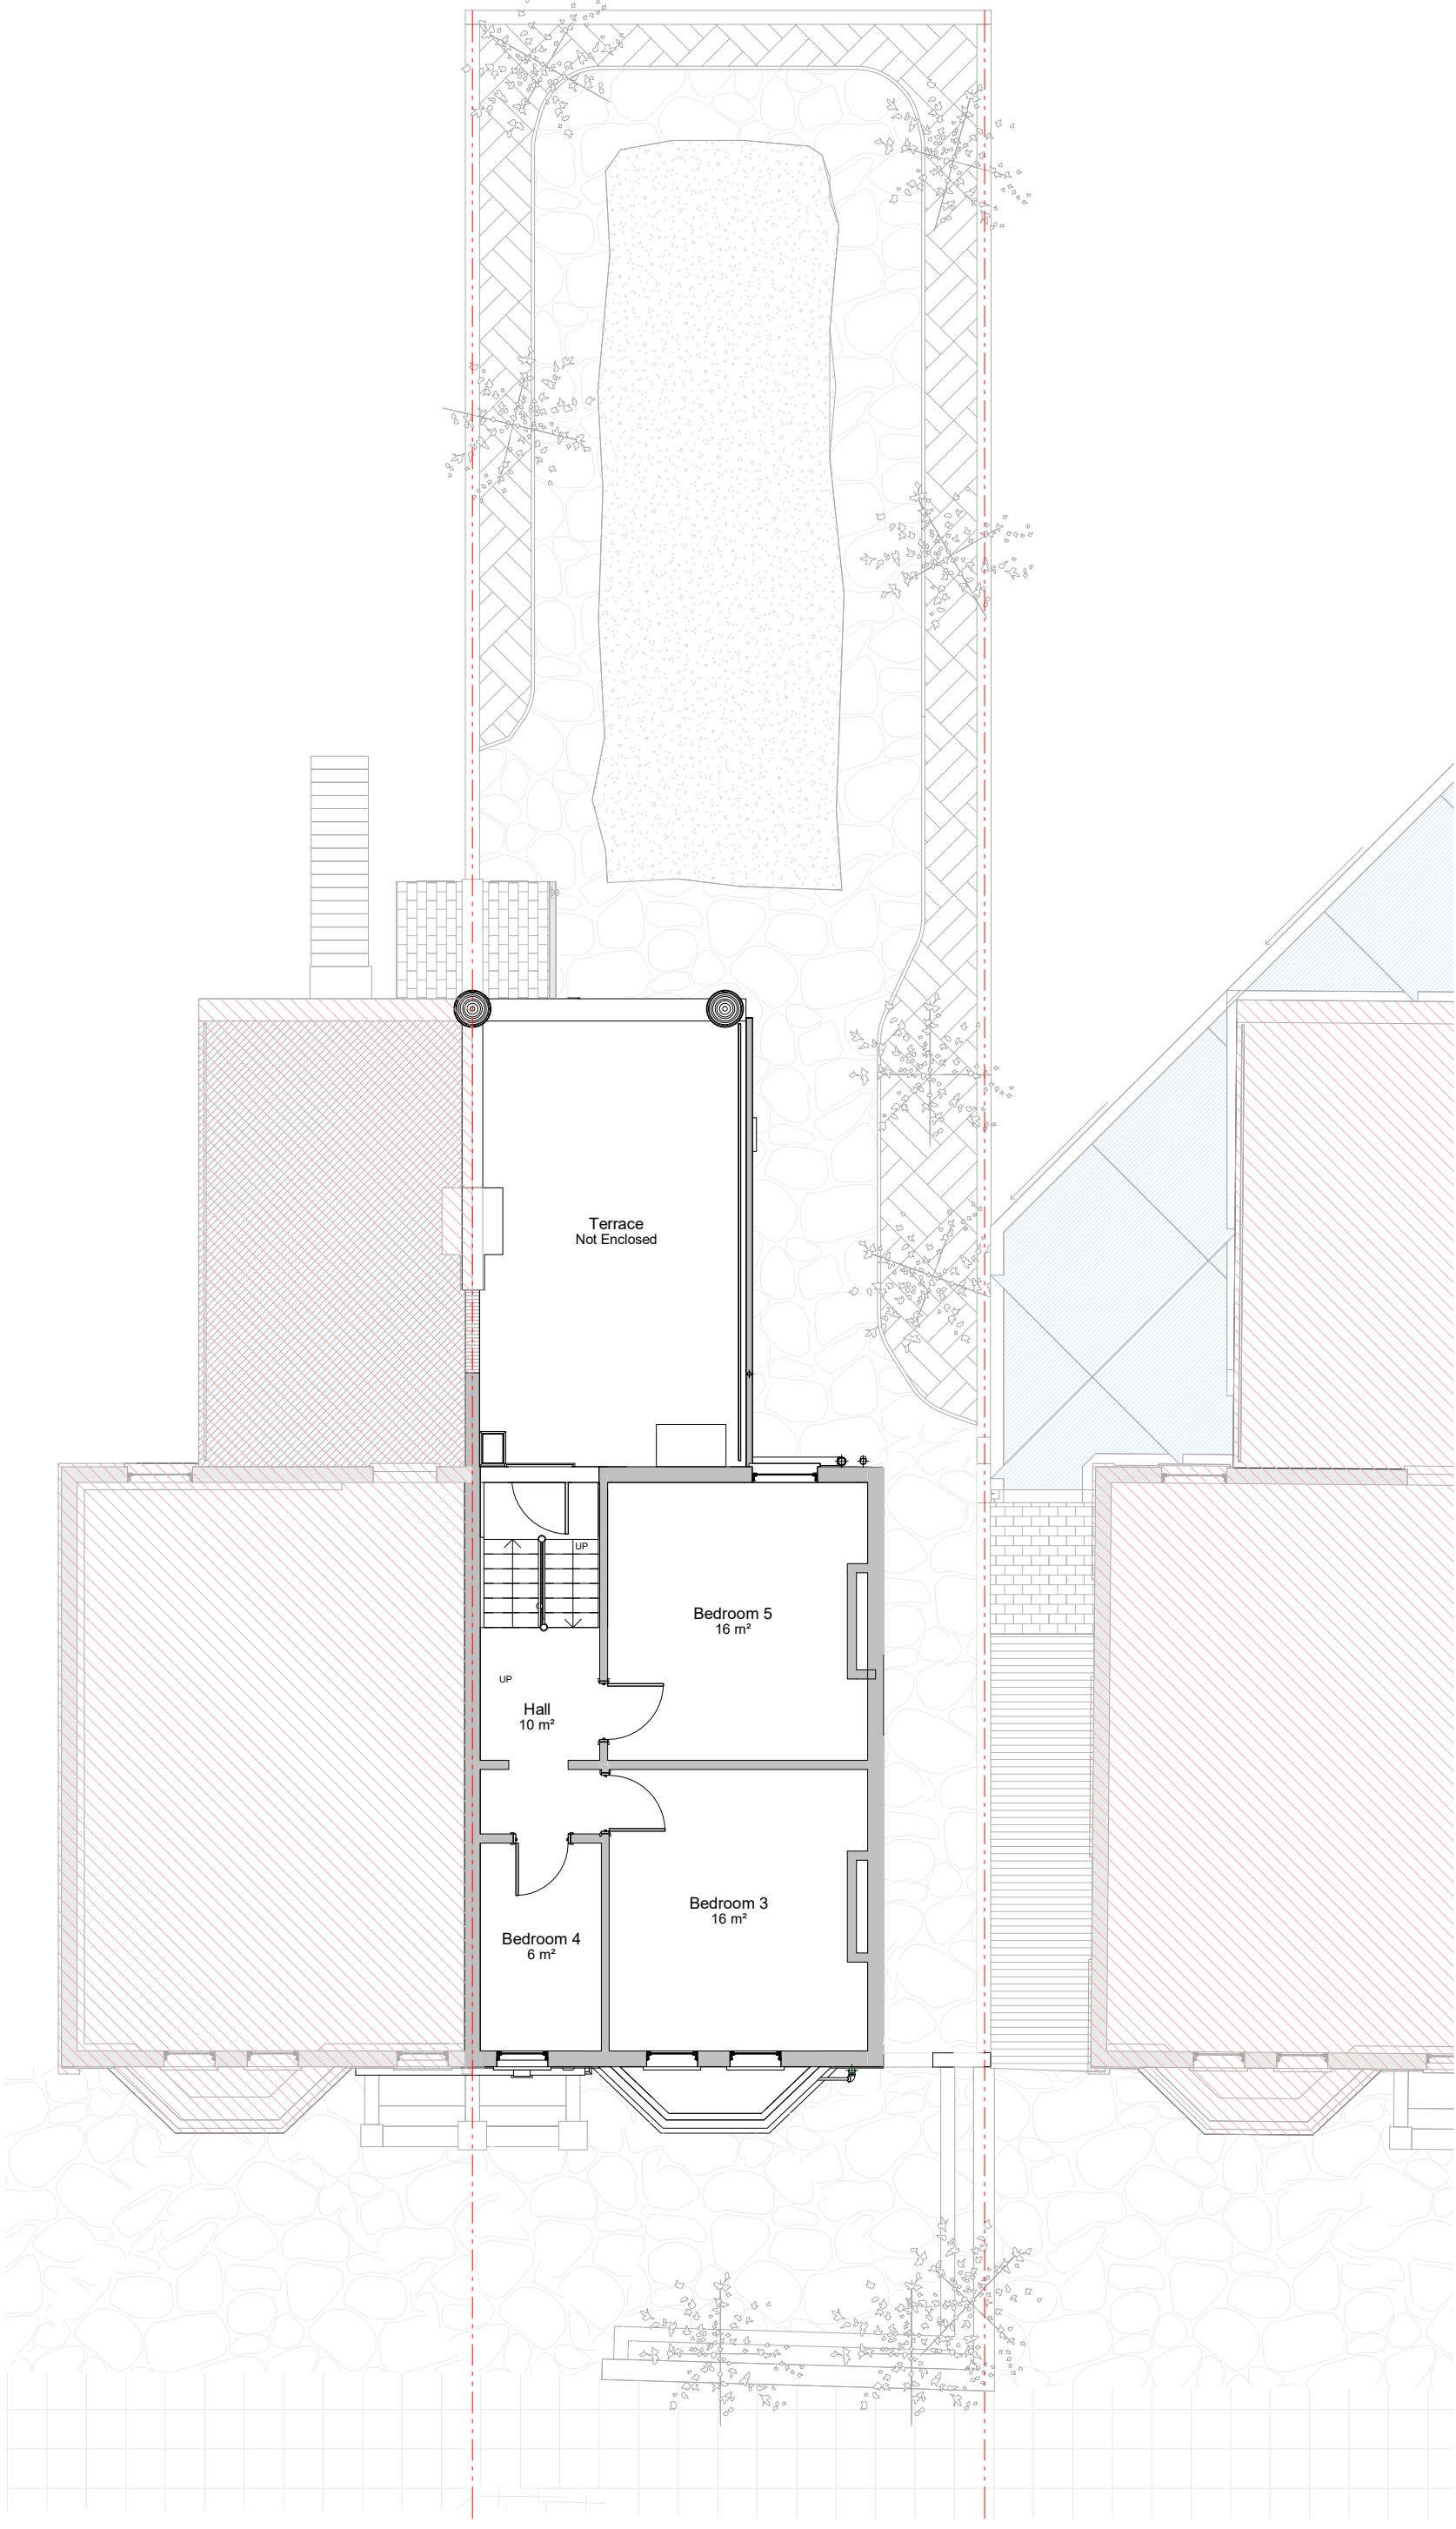

RS Architects 31 Kenner Drive Barnet EN5 2NW  
www.rsarchitects.co.uk info@rsarchitects.co.uk

PROJECT	52 Savernake Road		
	NW3 2JP		
TITLE	Existing Second Floor Plan		
CLIENT	PSSR		
DATE	March 2019	DRAWN	RT
SCALE	1:100 @ A3	CHECK	RS
STATUS	Planning		
DWG NO.	PSSR1105	REV	



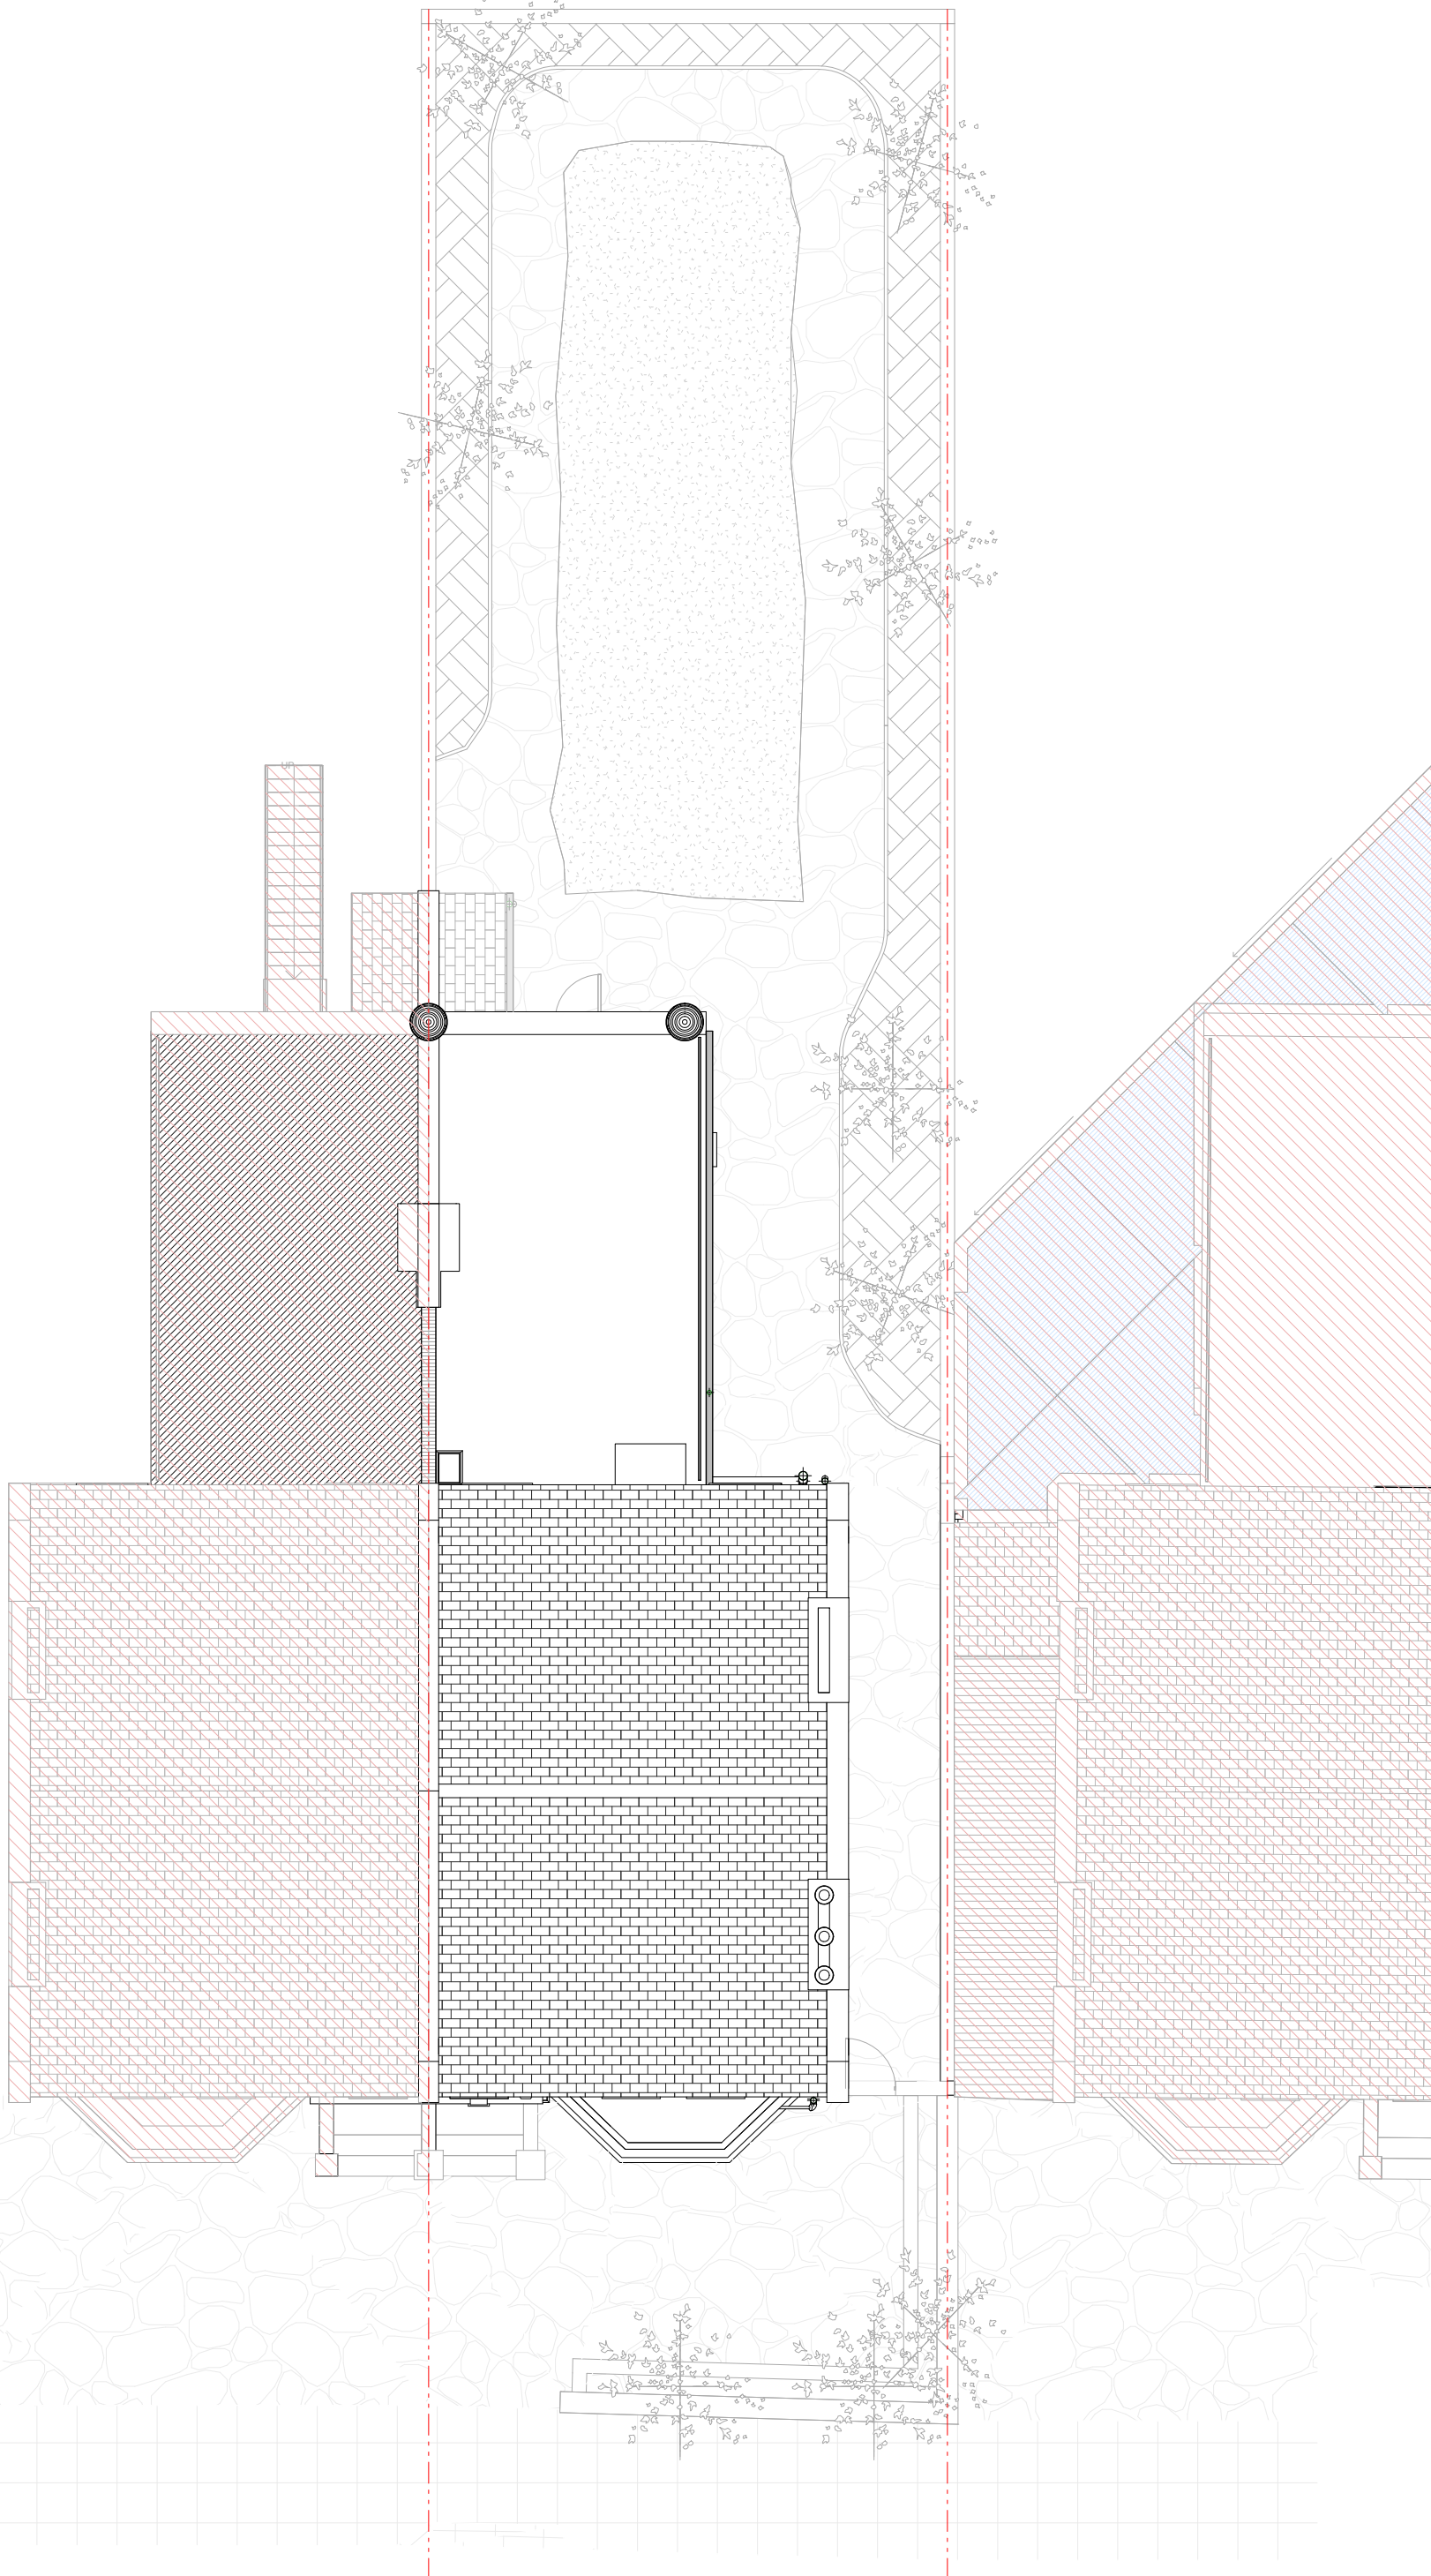

RS Architects 31 Kenner Drive Barnet EN5 2NW  
www.rsarchitects.co.uk info@rsarchitects.co.uk

PROJECT || 52 Savernake Road

|| NW3 2JP

TITLE || Existing Roof Plan

CLIENT || PSSR

DATE || March 2019

DRAWN || RT


SCALE || 1:100 @ A3



CHECK || RS

STATUS || Planning

DWG NO. || PSSR1120

REV ||

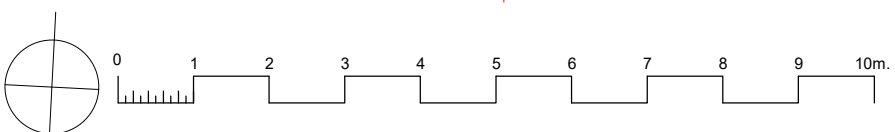


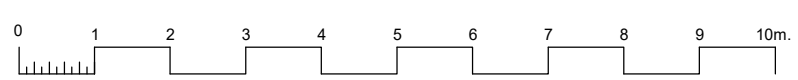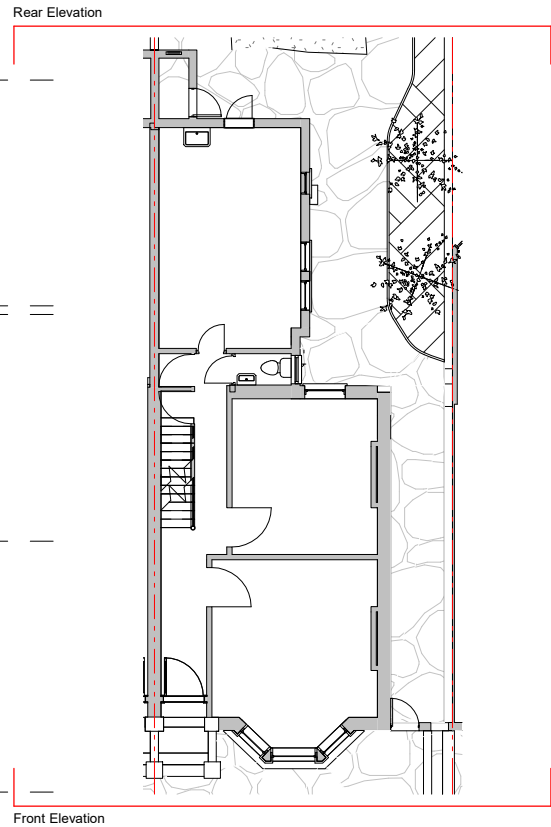


RS Architects 31 Kenner Drive Barnet EN5 2NW  
www.rsarchitects.co.uk info@rsarchitects.co.uk

PROJECT	52 Savernake Road		
	NW3 2JP		
TITLE	Existing Front & Rear Elevations		
CLIENT	PSSR		
DATE	March 2019	DRAWN	AS
SCALE	1:100 @ A3	CHECK	RS
STATUS	Planning		
DWG NO.	PSSR2010	REV	



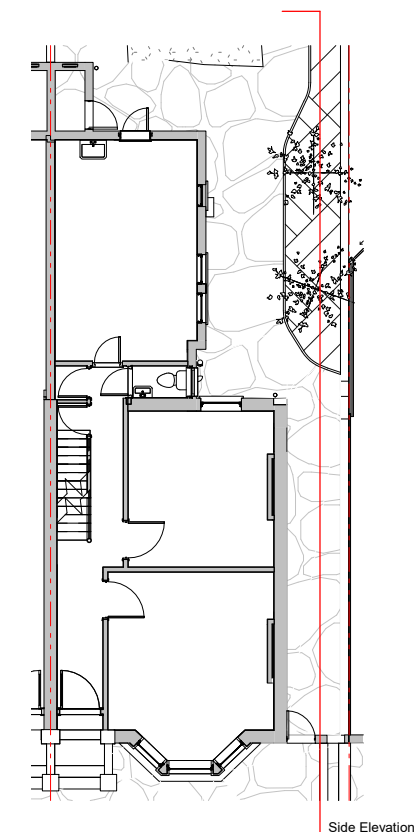


Side Elevation

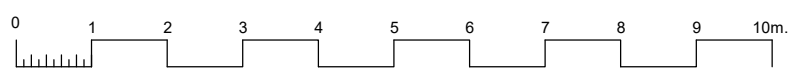

RS Architects 31 Keneme Drive Barnet EN5 2NW  
www.rsarchitects.co.uk info@rsarchitects.co.uk

PROJECT	52 Savernake Road		
	NW3 2JP		
TITLE	Existing West Elevation		
CLIENT	PSSR		
DATE	March 2019	DRAWN	RT
SCALE	1:100 @ A3	CHECK	RS
STATUS	Planning		
DWG NO.	PSSR2011	REV	



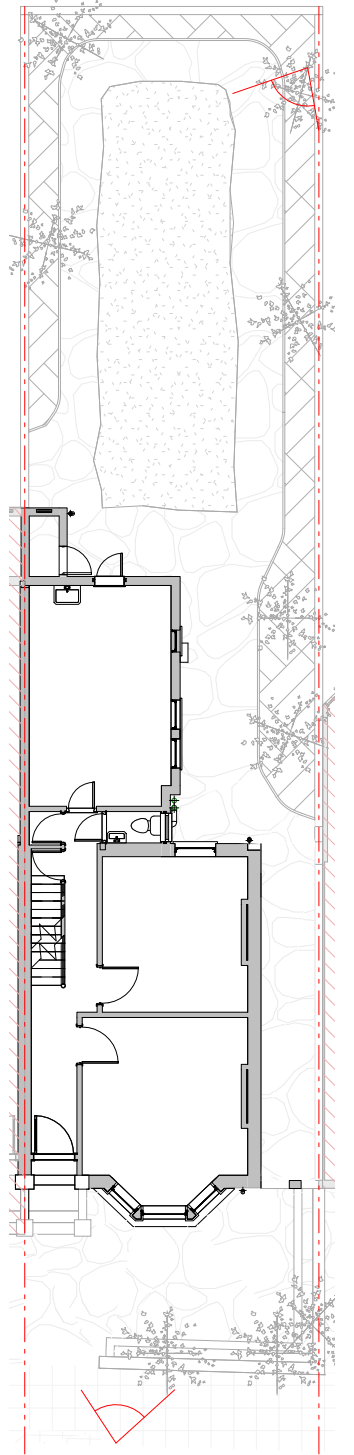

RS Architects 31 Kenner Drive Barnet EN5 2NW  
www.rsarchitects.co.uk info@rsarchitects.co.uk

PROJECT || 52 Savernake Road

|| NW3 2JP

TITLE || Existing Front and Rear Views

CLIENT || PSSR

DATE || March 2019

DRAWN || RT




SCALE || N/A @ A3

CHECK || RS

STATUS || Planning

DWG NO. || PSSR2201

REV ||

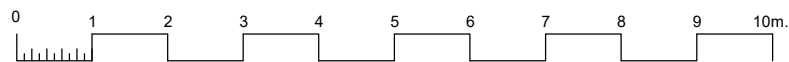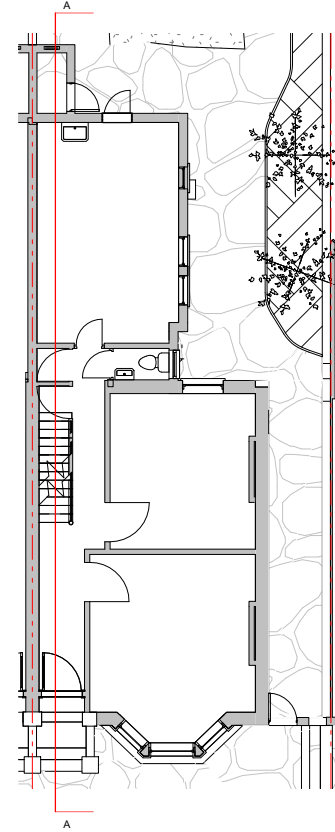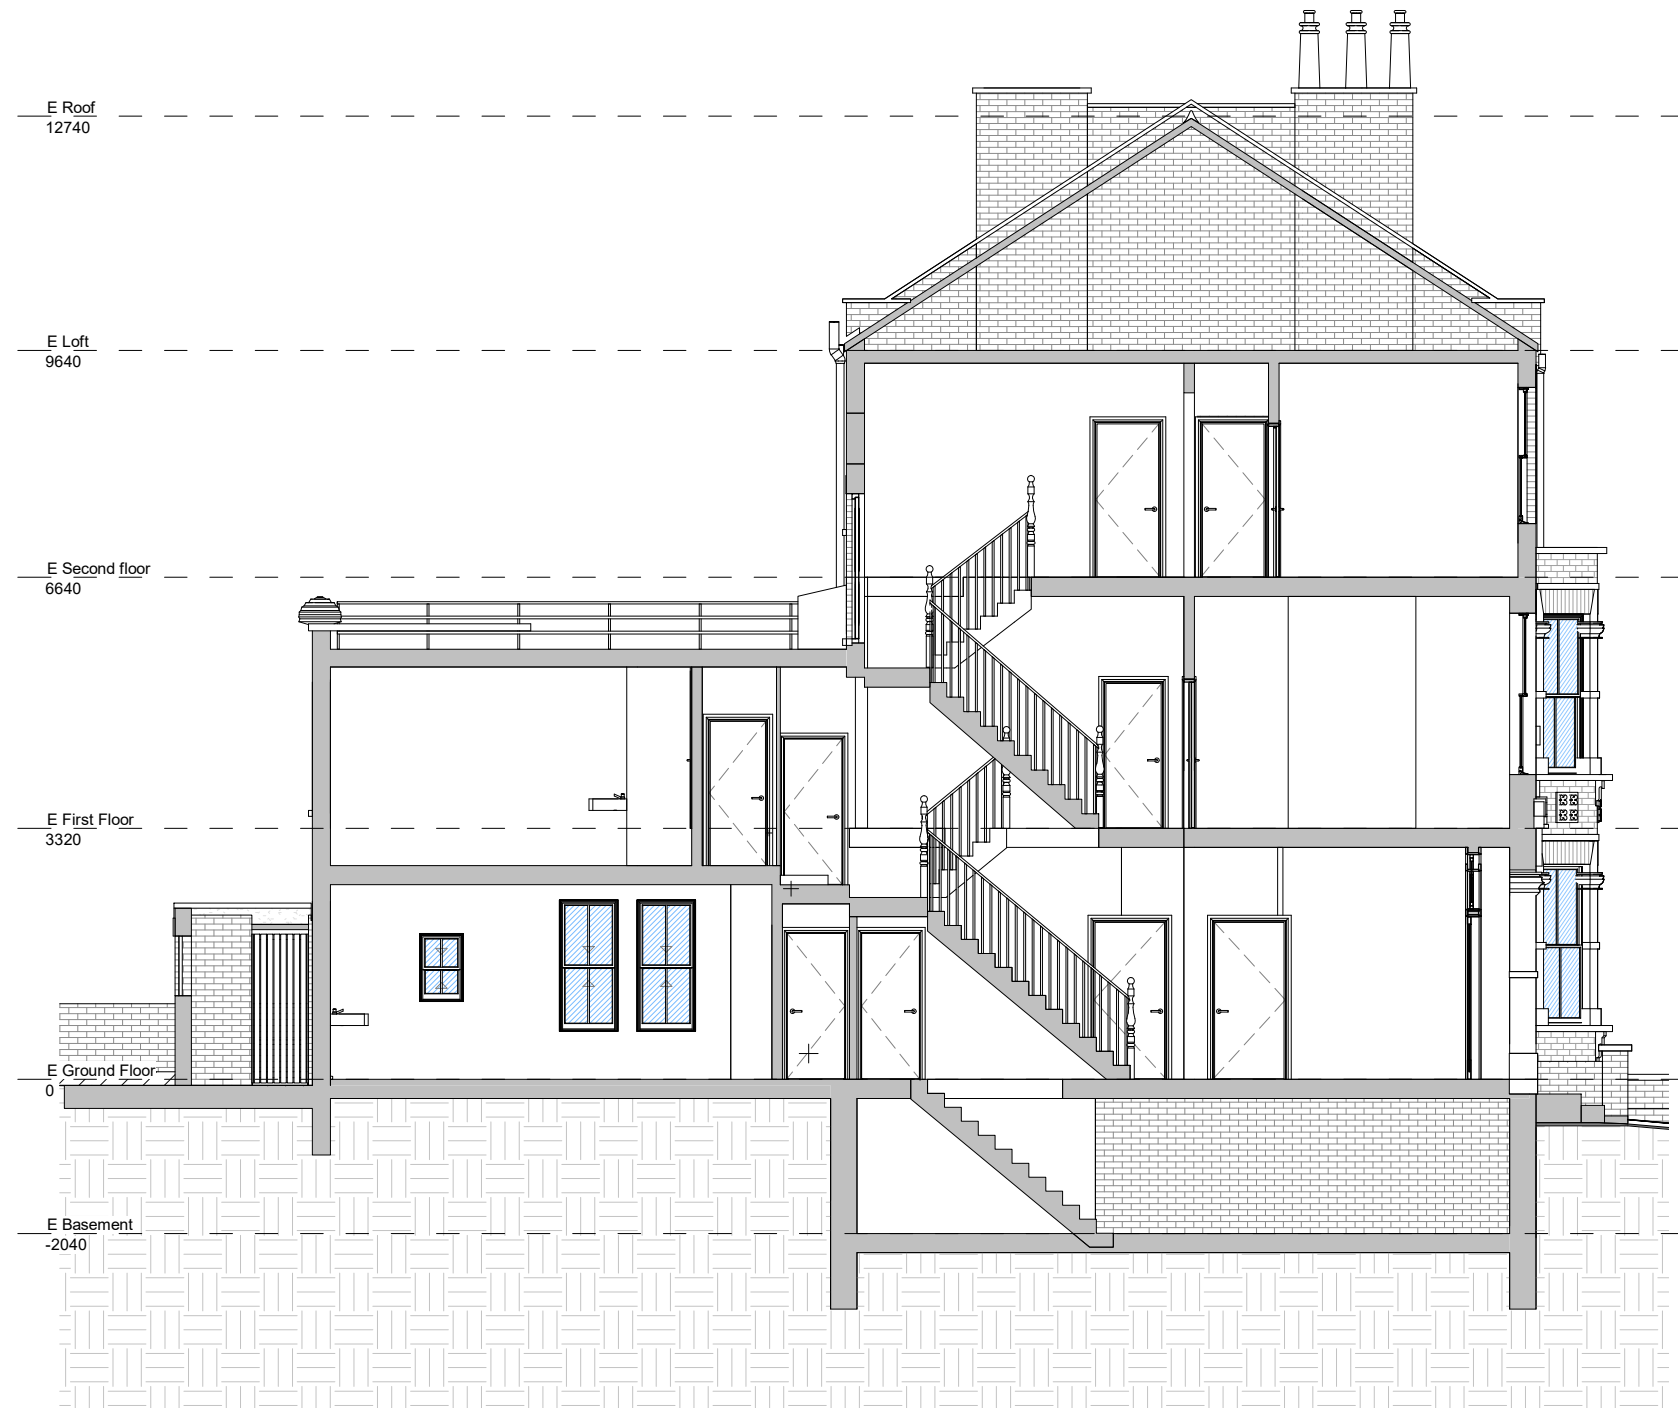

PROJECT	52 Savernake Road		
	NW3 2JP		
TITLE	Existing Section A - A		
CLIENT	PSSR		
DATE	March 2019	DRAWN	RT
SCALE	1:100 @ A3	CHECK	RS
STATUS	Planning		
DWG NO.	PSSR3101	REV	

RS Architects 31 Keneme Drive Barnet EN5 2NW  
www.rsarchitects.co.uk info@rsarchitects.co.uk

