



NOTES:

- DO NOT SCALE FROM THIS DRAWING. USE FIGURED DIMENSIONS ONLY.
- ALL DIMENSIONS ARE IN MILLIMETERS UNLESS STATED OTHERWISE.
- THE CONTRACTOR IS TO CHECK DRAWINGS AND TO VERIFY ALL DIMENSIONS ON SITE BEFORE COMMENCING ANY WORK OR MAKING ANY SHOP DRAWINGS. ANY DISCREPANCIES ARE TO BE NOTIFIED TO **BNP PARIBAS REAL ESTATE IMMEDIATELY**.
- THIS DRAWING IS THE PROPERTY OF **BNP PARIBAS REAL ESTATE**. COPYRIGHT IS RESERVED BY THEM AND THE DRAWING IS ISSUED ON THE CONDITION THAT IT IS NOT COPIED, REPRODUCED, RETAINED OR DISCLOSED TO ANY UNAUTHORISED PERSON, EITHER WHOLLY OR IN PART, WITHOUT THE CONSENT IN WRITING OF **BNP PARIBAS REAL ESTATE**.
- ALL WORK IS TO BE CARRIED OUT IN ACCORDANCE WITH THE CURRENT BUILDING REGULATIONS AND ALL ASSOCIATED BRITISH STANDARDS.
- ALL WORKS ARE SUBJECT TO STATUTORY APPROVALS AND DETAILED SITE SURVEYS.

EXISTING

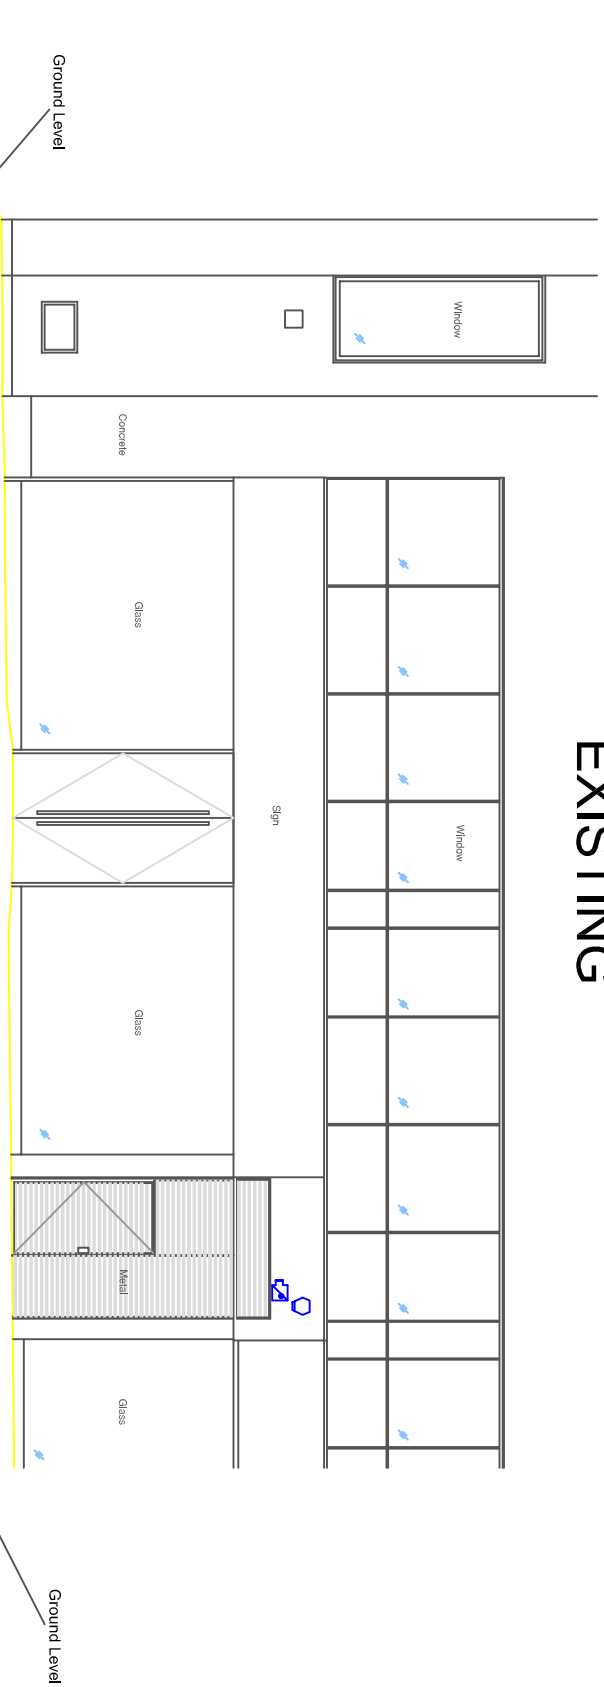

PROPOSED

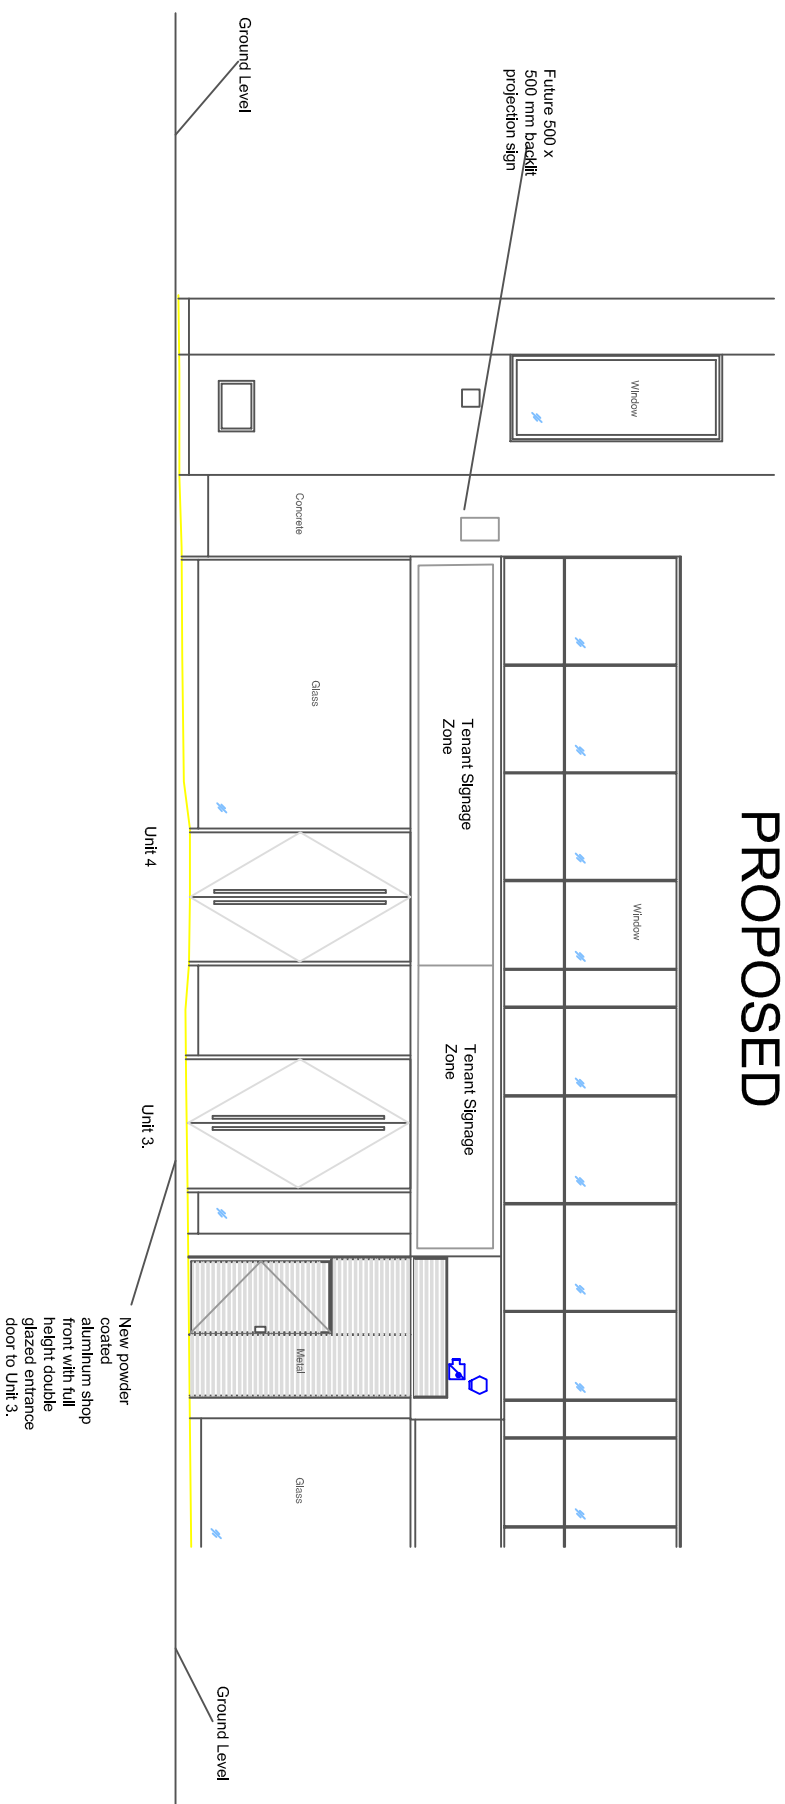

REVISIONS:

REV	DATE	REVISION	INITIALS

PURPOSE OF DRAWING:

PLANNING APPLICATION

CLIENT NAME:

OBEICHE LTD

PROJECT NAME:

**GROUND FLOOR LEFT
272 HIGH HOLBORN
LONDON**

DWG TITLE:

**EXISTING AND PROPOSED
FRONT ELEVATION**

DWG REF:

DWG NO: **187808.003** REVISION NO: **1**

SCALE: **1:100** DATE CREATED: **12.03.19**

DRAWN BY: **TMC** CHECKED BY: **LT**



**BNP PARIBAS
REAL ESTATE**

5 ALDERMANBURY SQUARE TELEPHONE: 020 7338 4000
LONDON peter.marven@bnpparibas.com
EC2V 7BP www.realestate.bnpparibas.co.uk