


PROPOSED SECOND FLOOR PLAN

- KEY:**
- 1. NEW/REFURBISHED PAINTED TIMBER WINDOWS IN EXISTING OPENINGS
  - 2. NEW FULL HEIGHT PPC ALUMINIUM FRAMED FIXED PICTURE WINDOW
  - 3. NEW FRAMELESS, FIXED, GLAZED WINDOW IN NEW OPENING
  - 4. NEW BLACK CAST IRON RWP AND ASSOCIATED RAINWATER GOODS
  - 5. NEW BLACK CAST IRON SVP


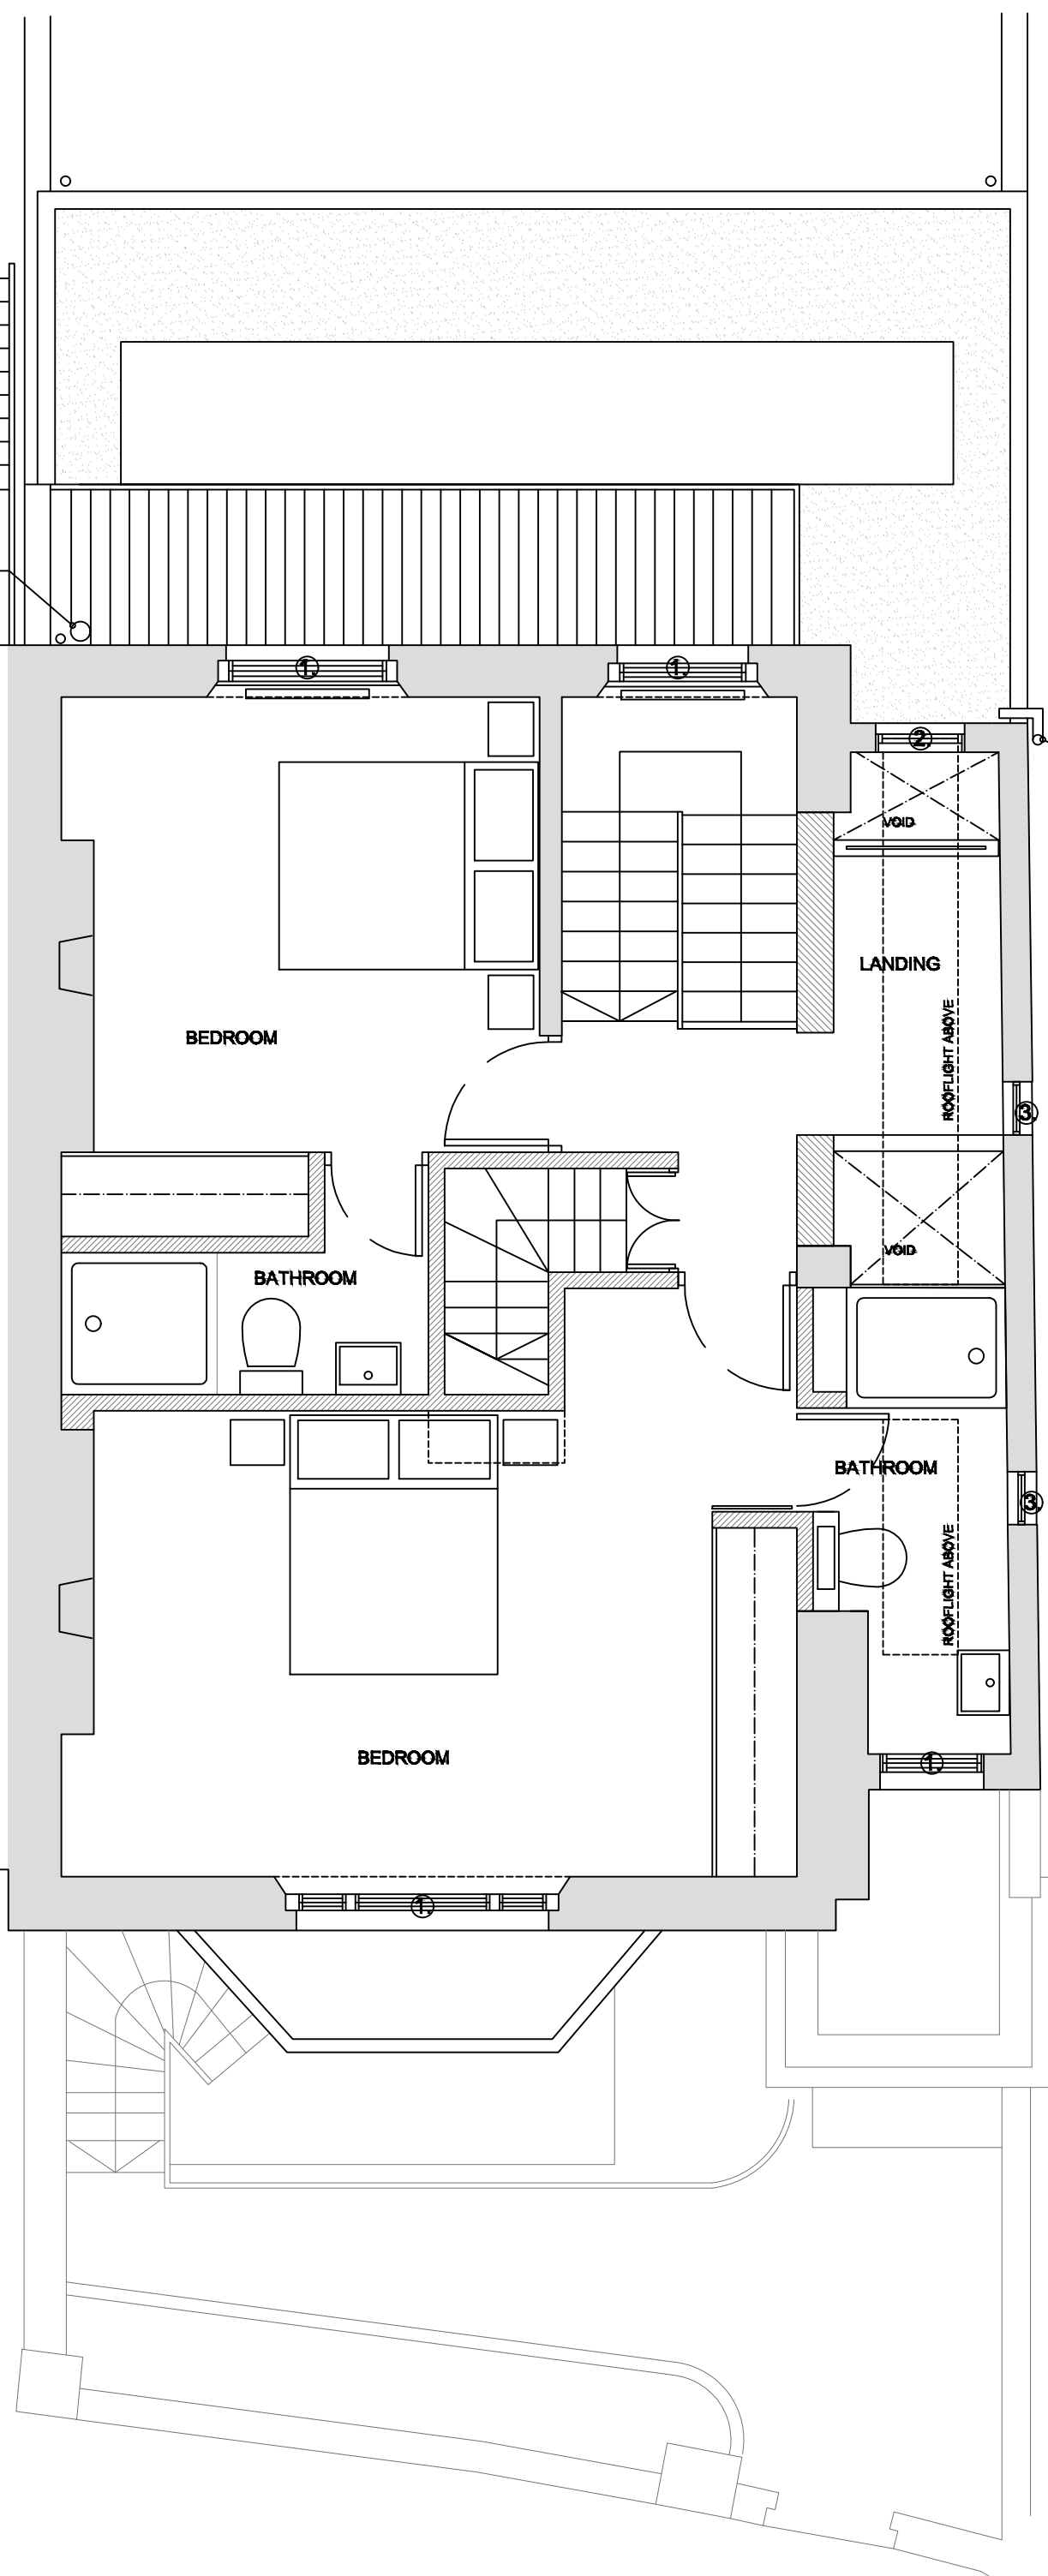


**NOTES:**

- 1. Do not scale from this drawing
- 2. Check all levels and dimensions on site before executing work
- 3. Report any discrepancy to the Client immediately
- 4. Execute all work in accordance with all laws, regulations and by-laws

**REVISIONS:**

- |   |        |                     |
|---|--------|---------------------|
| A | 280217 | Bin store removed.  |
| B | 220325 | Rooflight amendment |

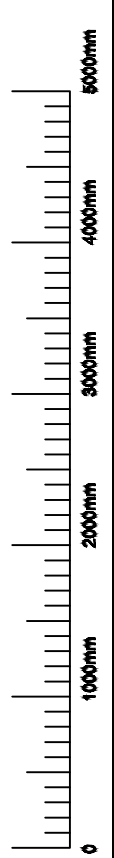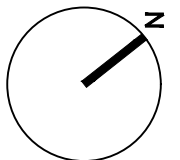

**PROJECT:**

31 St Mark's Crescent, NW1  
 CLIENT:  
 N. Beard & C. Comber

**DRAWING:**

PROPOSED SECOND FLOOR PLAN  
**1607 / PL.04\_B**

format: A3  
 scale: 1:50

date: MAR.19