


Existing  
Proposed

0 2

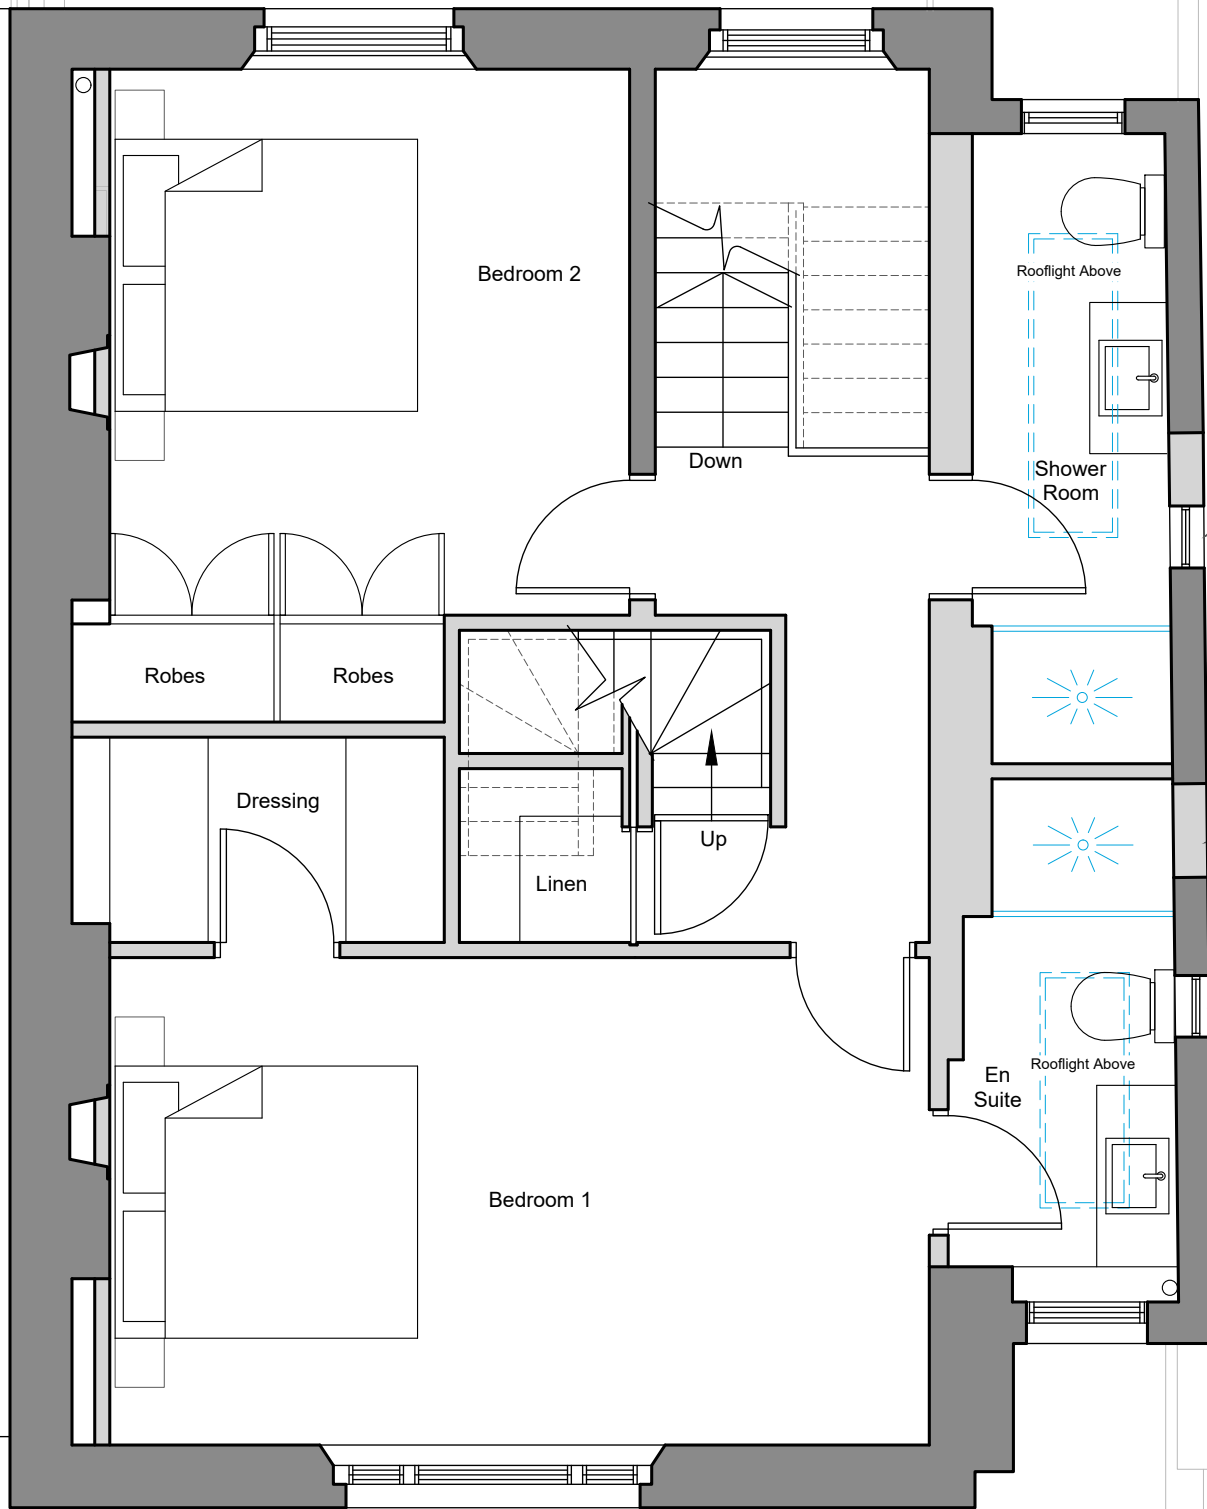

New Narrower Window (Deep Cill).

Existing Window To Be Removed & Blocked Up.

New Window

Drawing Title:  
**Proposed Second Floor Plan**

Site :  
**31 St Mark's Crescent**



Notes:  
All Designs and drawings are the copyright © of Farrell Design Studio (FDS). Copying of any FDS material is strictly prohibited unless permission is granted.

This drawing is to be read in conjunction with all relevant consultants, sub-contractors and specialist drawings.

All dimensions and levels are to be checked on site before any construction begins and any discrepancies are to be reported to FDS.

FDS are not the Principle Designers. Please refer to Principle Designer (Commercial Client) for HSE notes.

Client: Mr Neil Beard  
Date Created: March 2019  
Drawn By: KC  
Scale: 1:50 @ A3

Revisions		
L	Date	Description
A	28/3/19	Householder Application Amend

Drawing Number:  
**IND-1114-P23**