


NOTES

1. WINDOW MULLION / PATIO GLAZING ARRANGEMENT INDICATIVE SUBJECT TO DETAIL DESIGN
2. SITE FOOTPRINT TAKEN FROM SURVEY. REST OF EXISTING PLAN, ELEVATION RIDGE AND EAVES HEIGHT OF IMMEDIATE NEIGHBOURING BUILDINGS FROM OS & APPROXIMATE.
3. DO NOT SCALE OFF THIS DRAWING. FOR CONSTRUCTION ALL DIMENSIONS TO BE CHECKED ON SITE.
4. PROPOSED TREE LOCATIONS SHOWN INDICATIVELY. INFORM ARCHITECT OF ANY DISCREPANCIES PRIOR TO CONSTRUCTION.
- 5.

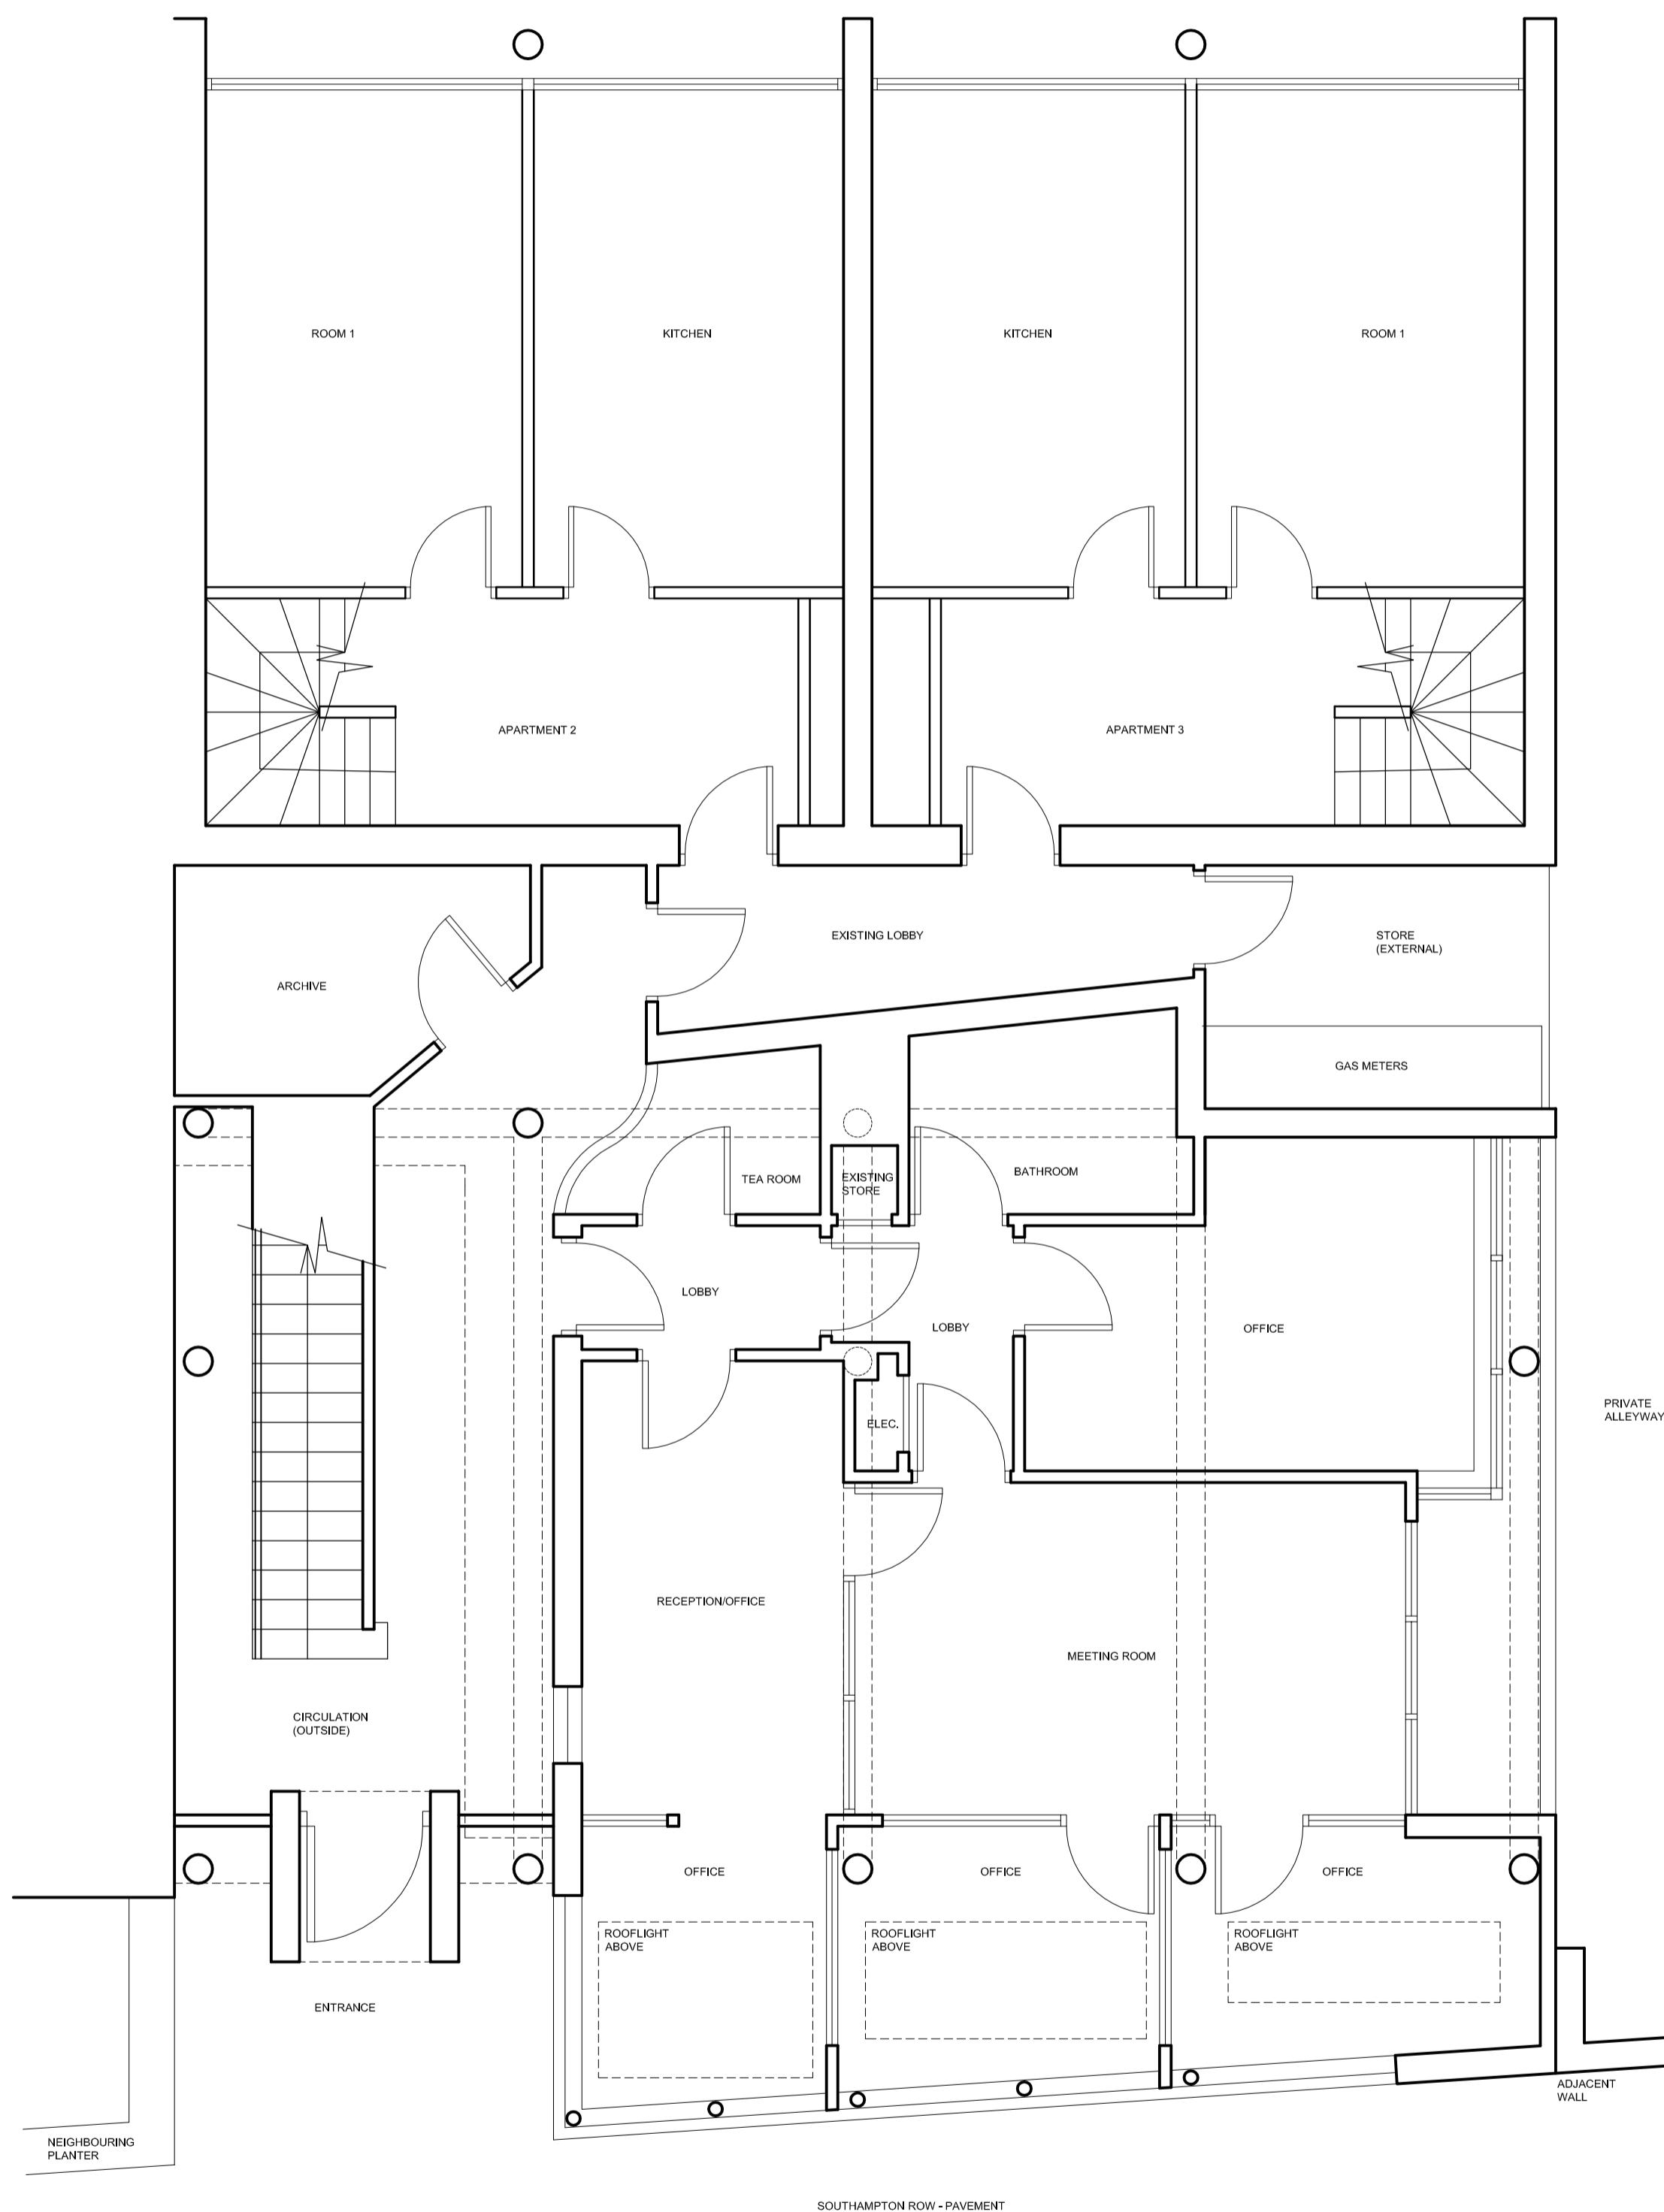

01 EXISTING GROUND FLOOR PLAN
1:50

P03	29.02.19	PLANNING	AS	PH
P02	15.02.19	DRAFT ISSUE	AS	PH
P01	12.02.19	MEETING ISSUE	AS	PH
REV	DATE	DESCRIPTION	DRN	CHK

PETER BARBER ARCHITECTS

173 Kings Cross Road LONDON WC1X 9BZ
e: info@peterbarberarchitects.com
t: 020 7833 4489

CLIENT
CLARION HOUSING
PROJECT
SOUTHAMPTON ROW
LONDON

DRAWING TITLE
EXISTING GROUND FLOOR PLAN

SCALE 1:50 A2 SHEET

STATUS
PLANNING

DRAWING NO. SH_L_90 REV. P03