


NOTES

1. WINDOW MULLION / PATIO GLAZING ARRANGEMENT INDICATIVE SUBJECT TO DETAIL DESIGN
2. SITE FOOTPRINT TAKEN FROM SURVEY. REST OF EXISTING PLAN, ELEVATION RIDGE AND EAVES HEIGHT OF IMMEDIATE NEIGHBOURING BUILDINGS FROM OS & APPROXIMATE.
3. DO NOT SCALE OFF THIS DRAWING. FOR CONSTRUCTION ALL DIMENSIONS TO BE CHECKED ON SITE.
4. PROPOSED TREE LOCATIONS SHOWN INDICATIVELY INFORM ARCHITECT OF ANY DISCREPANCIES PRIOR TO CONSTRUCTION
- 5.

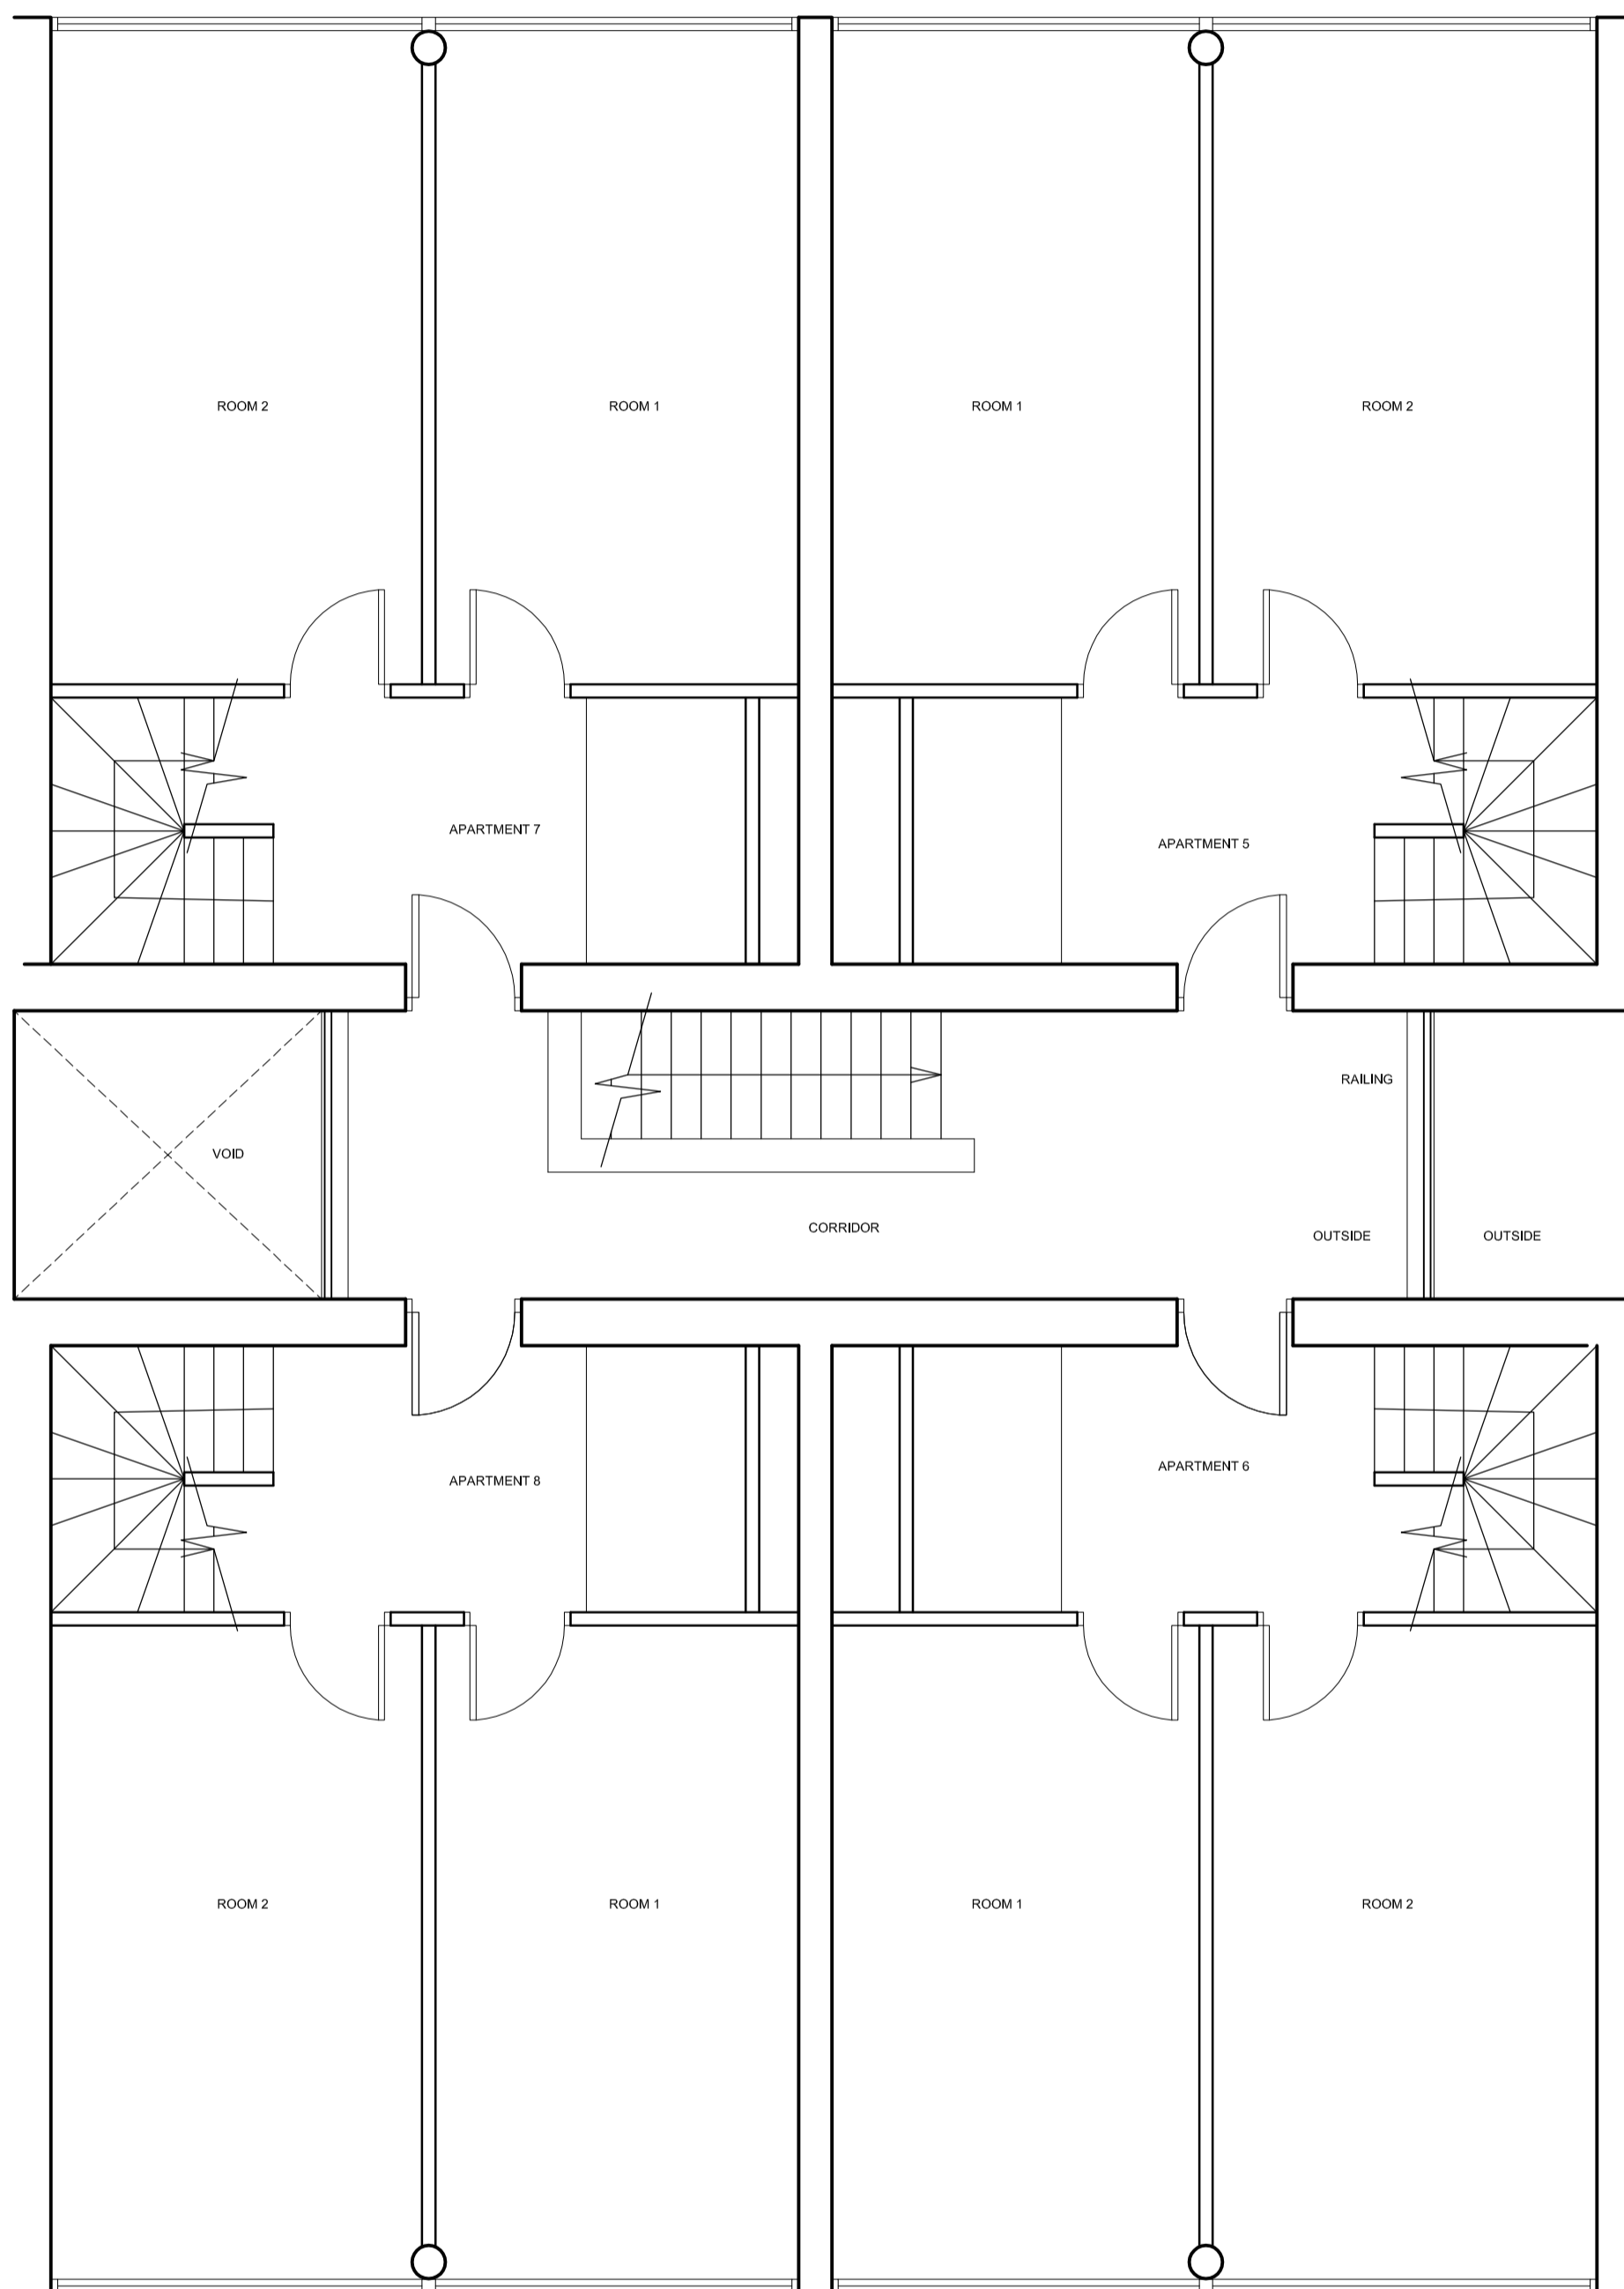

01 EXISTING SECOND FLOOR PLAN
1:50

REV	DATE	DESCRIPTION	AS	PH
P01	29.02.19	PLANNING		

PETER BARBER ARCHITECTS

173 Kings Cross Road LONDON WC1X 9BZ
e: info@peterbarberarchitects.com
t: 020 7833 4489

CLIENT:
CLARION HOUSING
PROJECT:
SOUTHAMPTON ROW
LONDON

DRAWING TITLE:
EXISTING SECOND FLOOR PLAN

SCALE: 1:50 A2 SHEET

STATUS:
PLANNING

DRAWING NO: SH_L_92 REV: P01