


NOTES

1. WINDOW MULLION / PATIO GLAZING ARRANGEMENT INDICATIVE SUBJECT TO DETAIL DESIGN
2. SITE FOOTPRINT TAKEN FROM SURVEY. REST OF EXISTING PLAN, ELEVATION RIDGE AND EAVES HEIGHT OF IMMEDIATE NEIGHBOURING BUILDINGS FROM OS & APPROXIMATE.
3. DO NOT SCALE OFF THIS DRAWING. FOR CONSTRUCTION ALL DIMENSIONS TO BE CHECKED ON SITE.
4. PROPOSED TREE LOCATIONS SHOWN INDICATIVELY INFORM ARCHITECT OF ANY DISCREPANCIES PRIOR TO CONSTRUCTION
- 5.

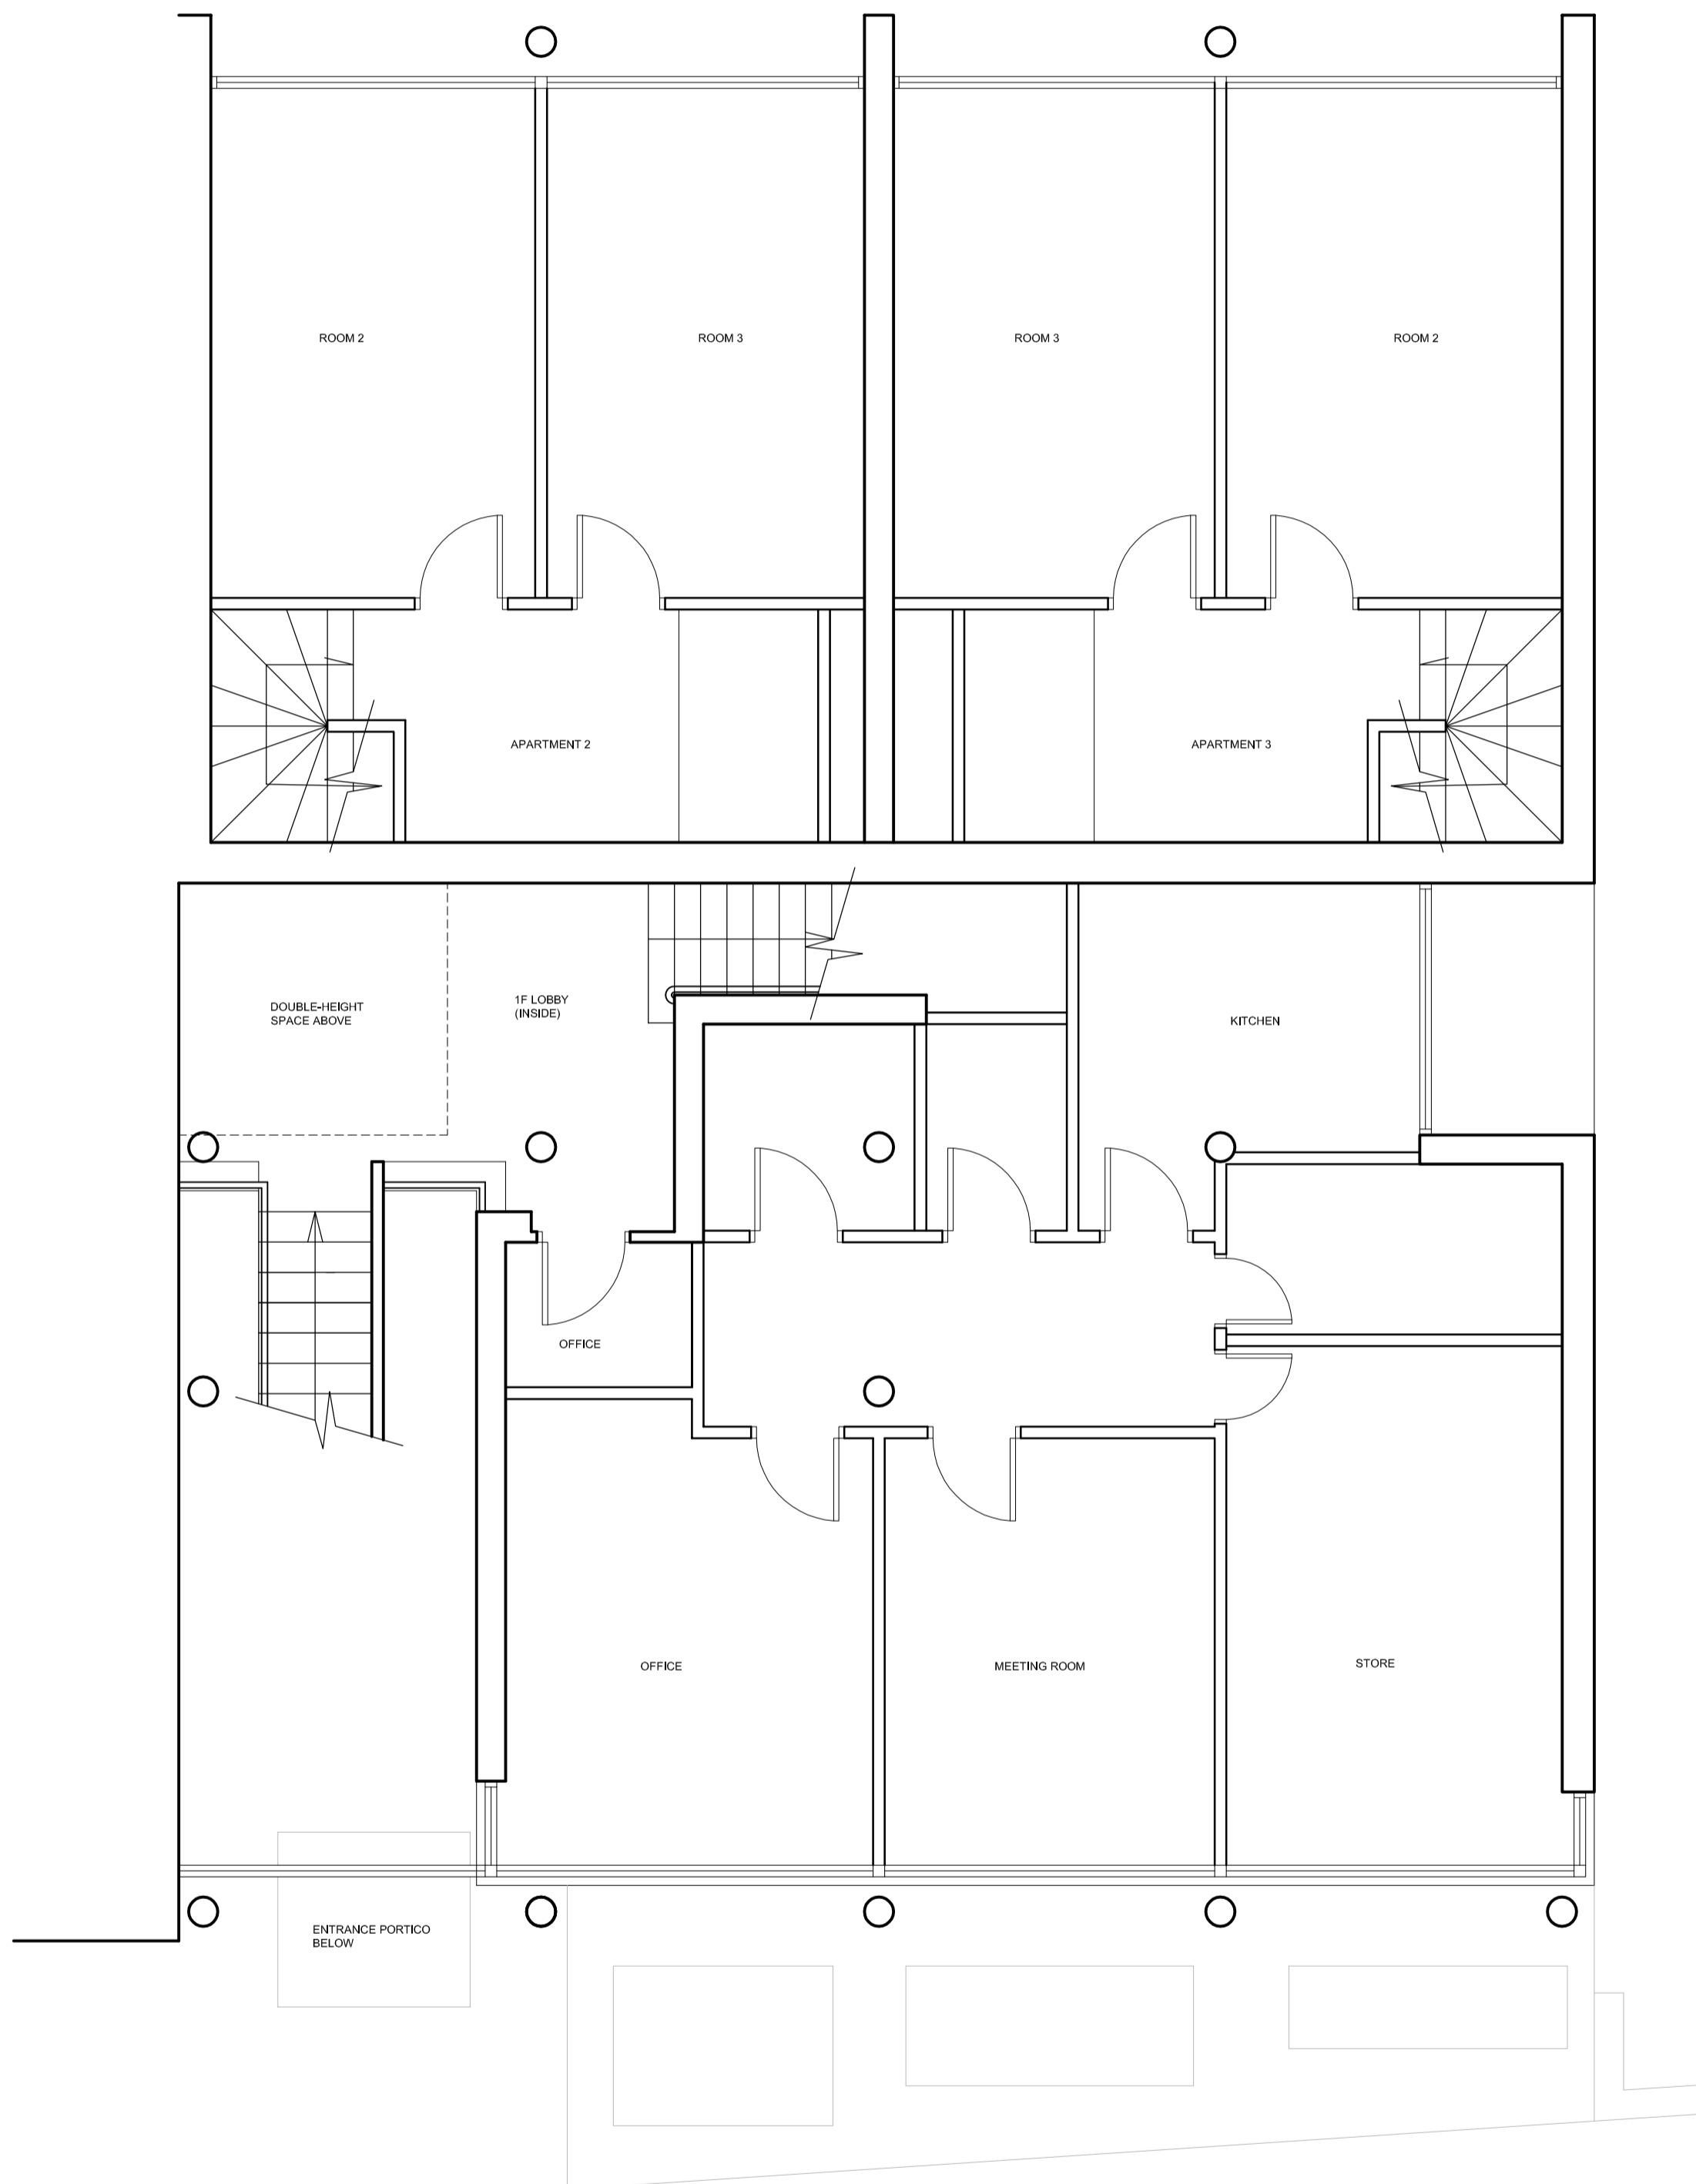

01 PROPOSED FIRST FLOOR PLAN
1:50

P01 29.02.19 PLANNING AS PH
REV DATE DESCRIPTION DRN CHK

PETER BARBER
ARCHITECTS

173 Kings Cross Road LONDON WC1X 9BZ
e: info@peterbarberarchitects.com
t: 020 7833 4489

CLIENT
CLARION HOUSING
PROJECT
SOUTHAMPTON ROW
LONDON

DRAWING TITLE
PROPOSED FIRST FLOOR PLAN

SCALE 1:50 A2 SHEET

STATUS
PLANNING

DRAWING NO REV
SH_L_101 P01