


17 TANZA ROAD NW3


2ND FLOOR FLAT
 PLAN: AS EXISTING
 SCALE 1-50 @ A3

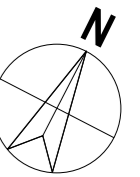

SCALE - METRES



A	NOTES/REVISIONS		charlick + nicholson architects studio 116 westbourne studios 242 acklam road london W10 5JJ 020 8968 0022 mail@charlicknicholson.co.uk	DWG NO.	TNZ - PP - 01	REV	A	
	<small>Dimensions to be verified on site. Do not scale. Copyright: all rights reserved. This drawing must not be reproduced without permission.</small>			CLIENT	F KELLY			
	29.03.2019 ISSUED FOR PLANNING			PROJ. TITLE	17 TANZA ROAD, NW3			
				DWG TITLE	PLAN - 2ND FLOOR FLAT - AS EXISTING			
				SCALE	1-50	A3	DATE	29.01.19

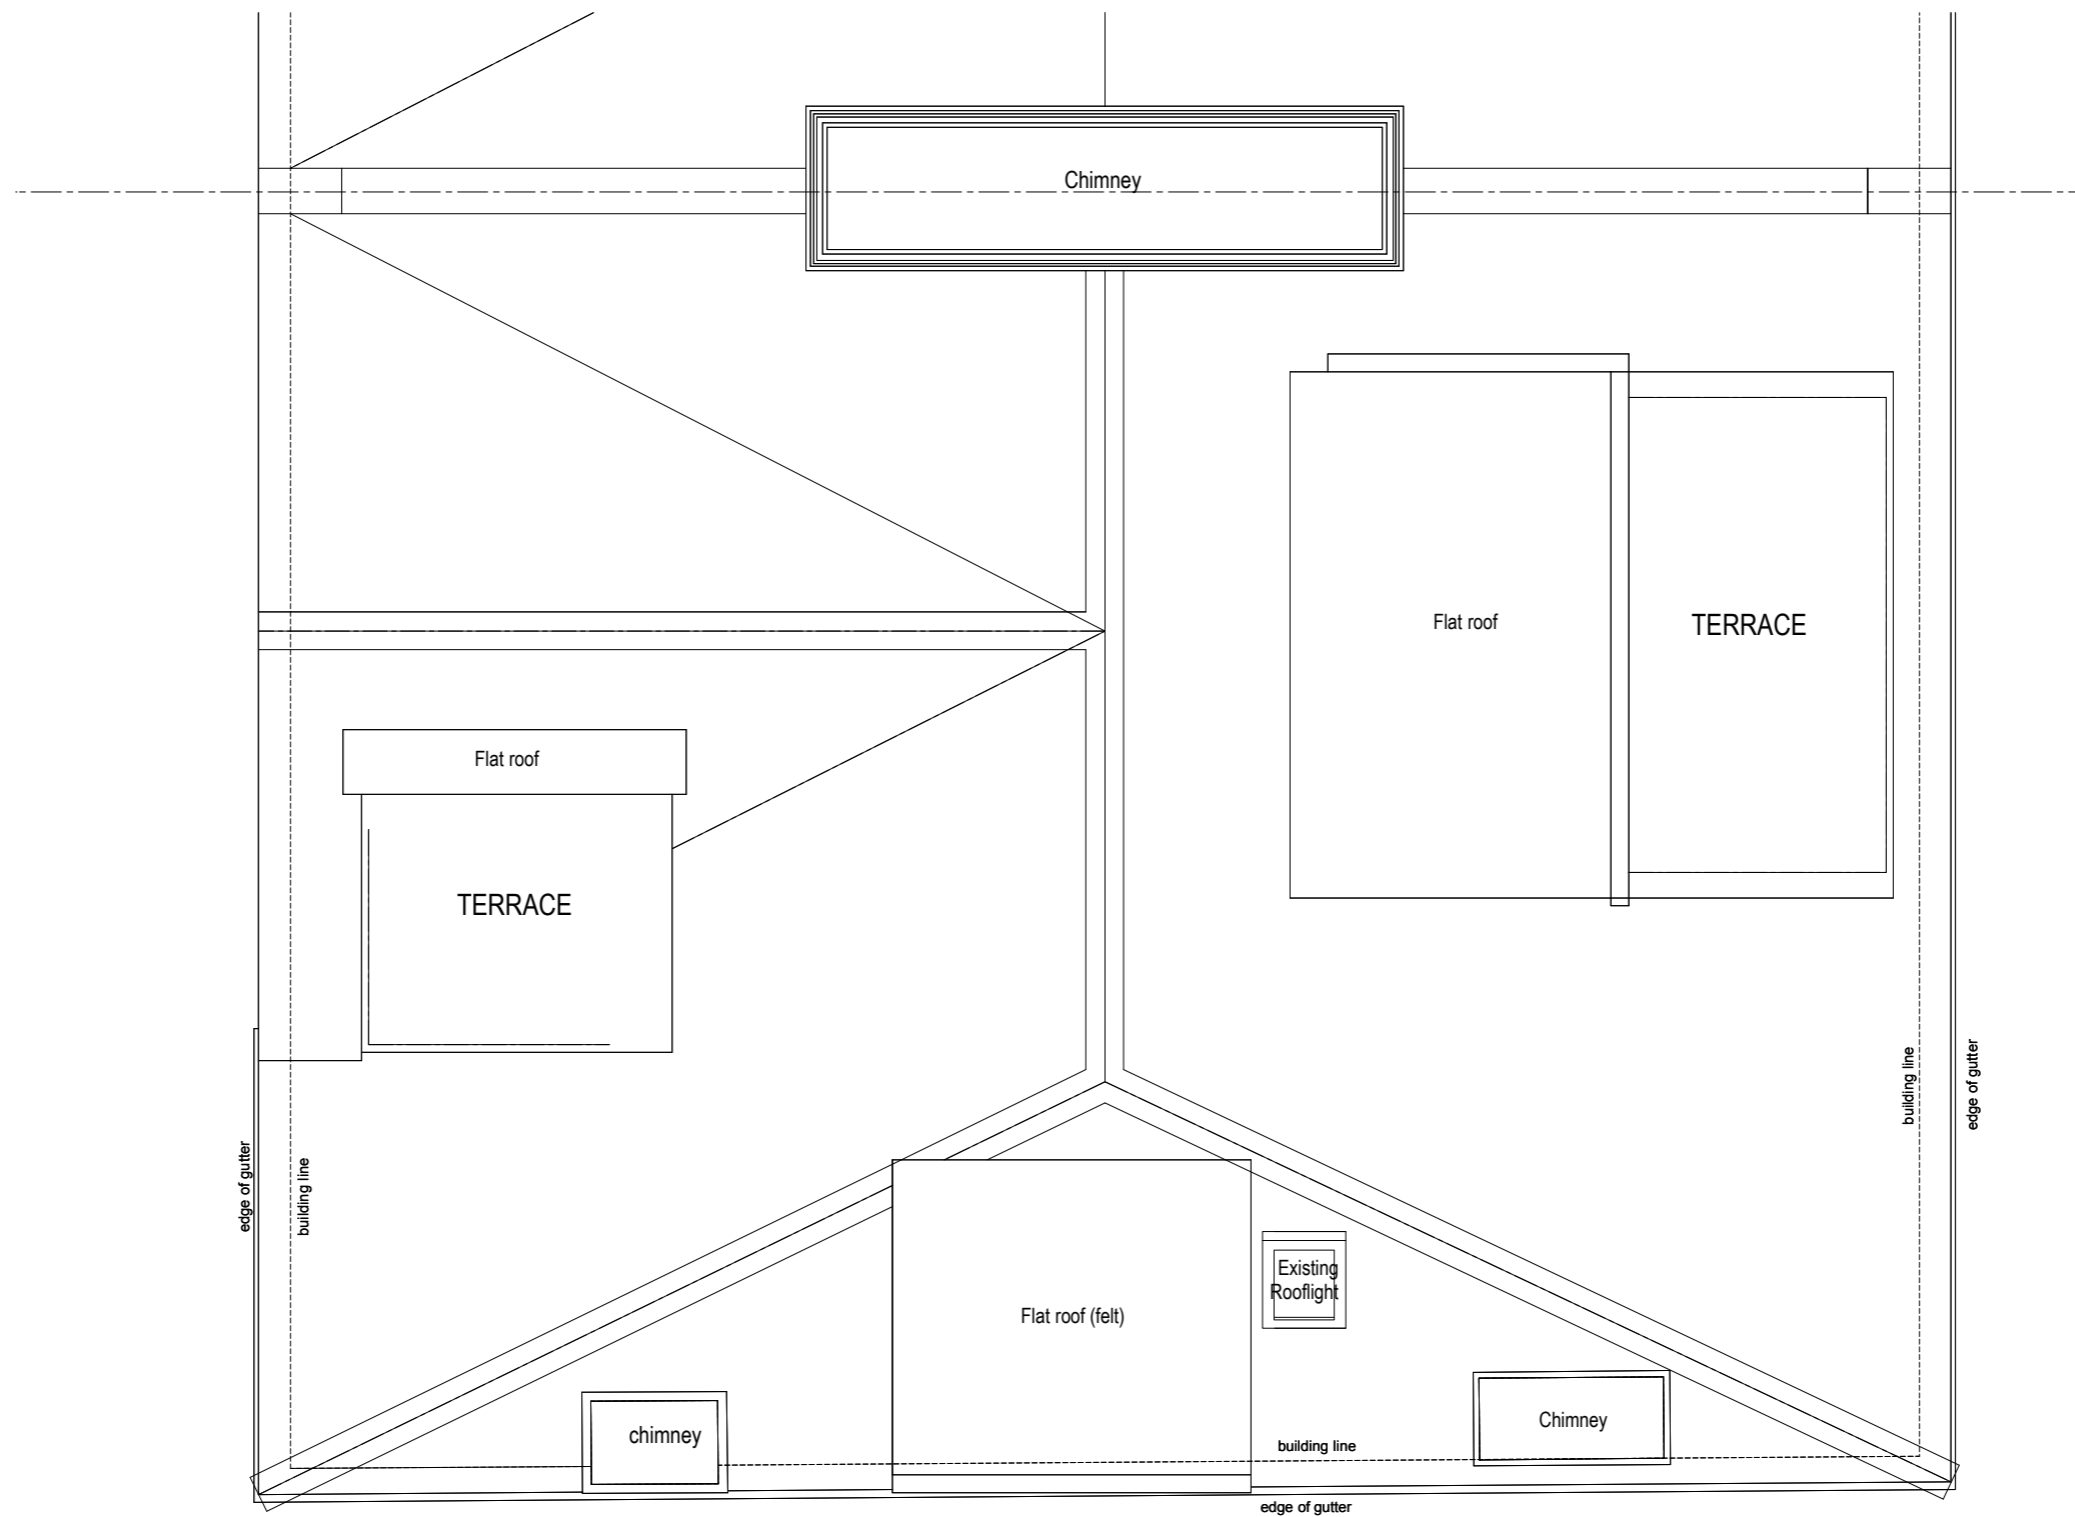

17 TANZA ROAD NW3

ROOF PLAN: AS EXISTING
SCALE 1-50 @ A3



SCALE - METRES




NOTES/REVISIONS		charlick + nicholson architects studio 116 westbourne studios 242 acklam road london W10 5JJ 020 8968 0022 mail@charlicknicholson.co.uk	DWG NO.	TNZ - PP - 03	REV	A
<small>Dimensions to be verified on site. Do not scale. Copyright: all rights reserved. This drawing must not be reproduced without permission.</small>			CLIENT	F KELLY		
A	29.03.2019 ISSUED FOR PLANNING		PROJ. TITLE	17 TANZA ROAD, NW3		
			DWG TITLE	PLAN - ROOF - AS EXISTING		
		SCALE	1-50	A3	DATE	29.01.19



FRONT ELEVATION


17 TANZA ROAD NW3

FRONT ELEVATION: AS EXISTING
SCALE 1-100 @ A3

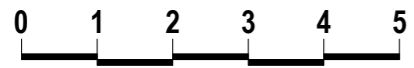

SCALE - METRES

A	NOTES/REVISIONS		charlick + nicholson architects studio 116 westbourne studios 242 acklam road london W10 5JJ 020 8968 0022 mail@charlicknicholson.co.uk	DWG NO.	TNZ - PP - 04	REV	A	
	<small>Dimensions to be verified on site. Do not scale. Copyright: all rights reserved. This drawing must not be reproduced without permission.</small>			CLIENT	F KELLY			
	29.03.2019 ISSUED FOR PLANNING			PROJ. TITLE	17 TANZA ROAD, NW3			
				DWG TITLE	ELEVATION FRONT - AS EXISTING			
				SCALE	1-100	A3	DATE	29.01.19

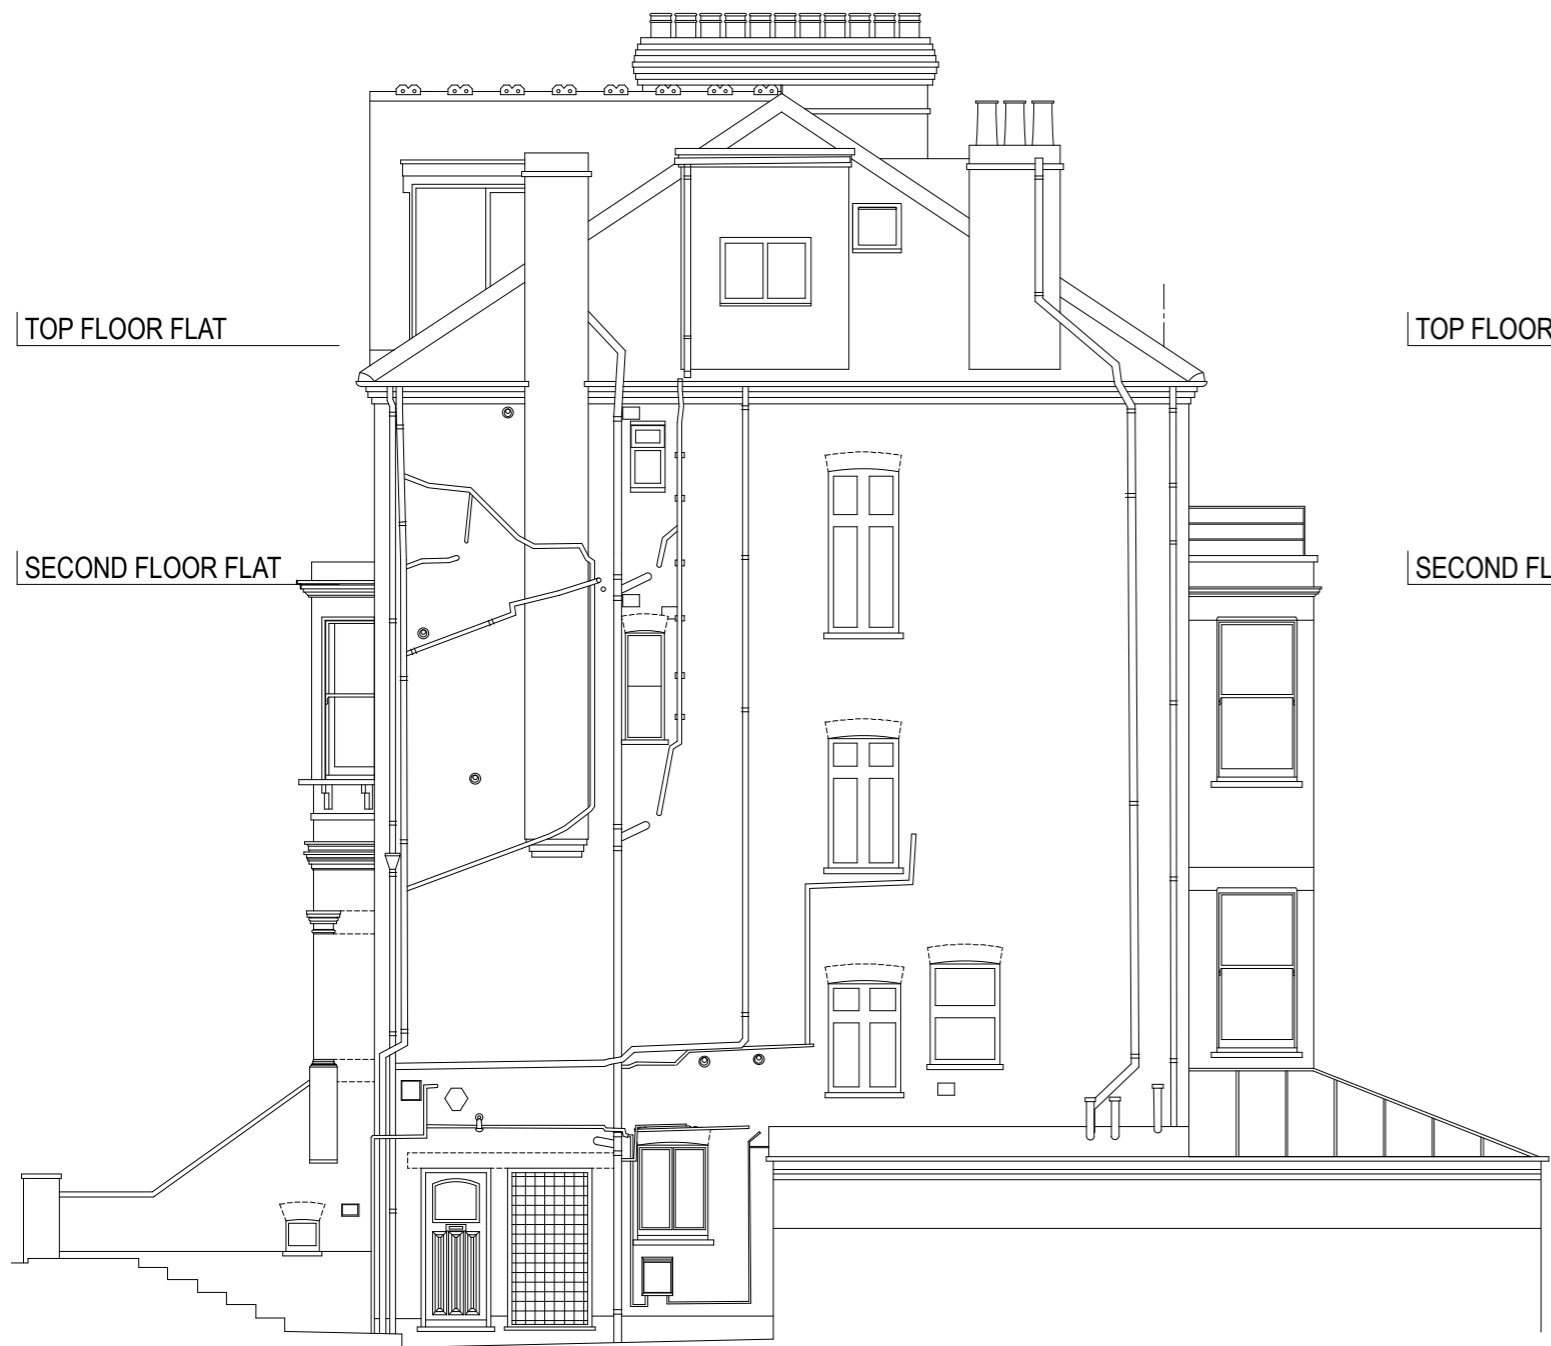


SIDE ELEVATION



REAR ELEVATION

17 TANZA ROAD NW3

SIDE & REAR ELEVATIONS: AS EXISTING
SCALE 1-100 @ A3

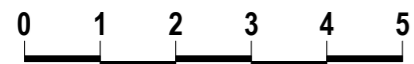

SCALE - METRES

A	NOTES/REVISIONS		charlick + nicholson architects studio 116 westbourne studios 242 acklam road london W10 5JJ 020 8968 0022 mail@charlicknicholson.co.uk	DWG NO.	TNZ - PP - 05	REV	A	
	<small>Dimensions to be verified on site. Do not scale. Copyright: all rights reserved. This drawing must not be reproduced without permission.</small>			CLIENT	F KELLY			
	29.03.2019 ISSUED FOR PLANNING			PROJ. TITLE	17 TANZA ROAD, NW3			
				DWG TITLE	ELEVATIONS SIDE AND REAR - AS EXISTING			
				SCALE	1-100	A3	DATE	29.01.19