



**NOTES:**  
 1. This drawing is a COPYRIGHT of Archetype.  
 2. Do not scale the drawing, use figure dimensions only.  
 3. All dimensions must be checked on site and discrepancies should be informed immediately of any discrepancies prior to construction.

**SCALE 1:100**  
 0 1m 2m 3m 4m 5m

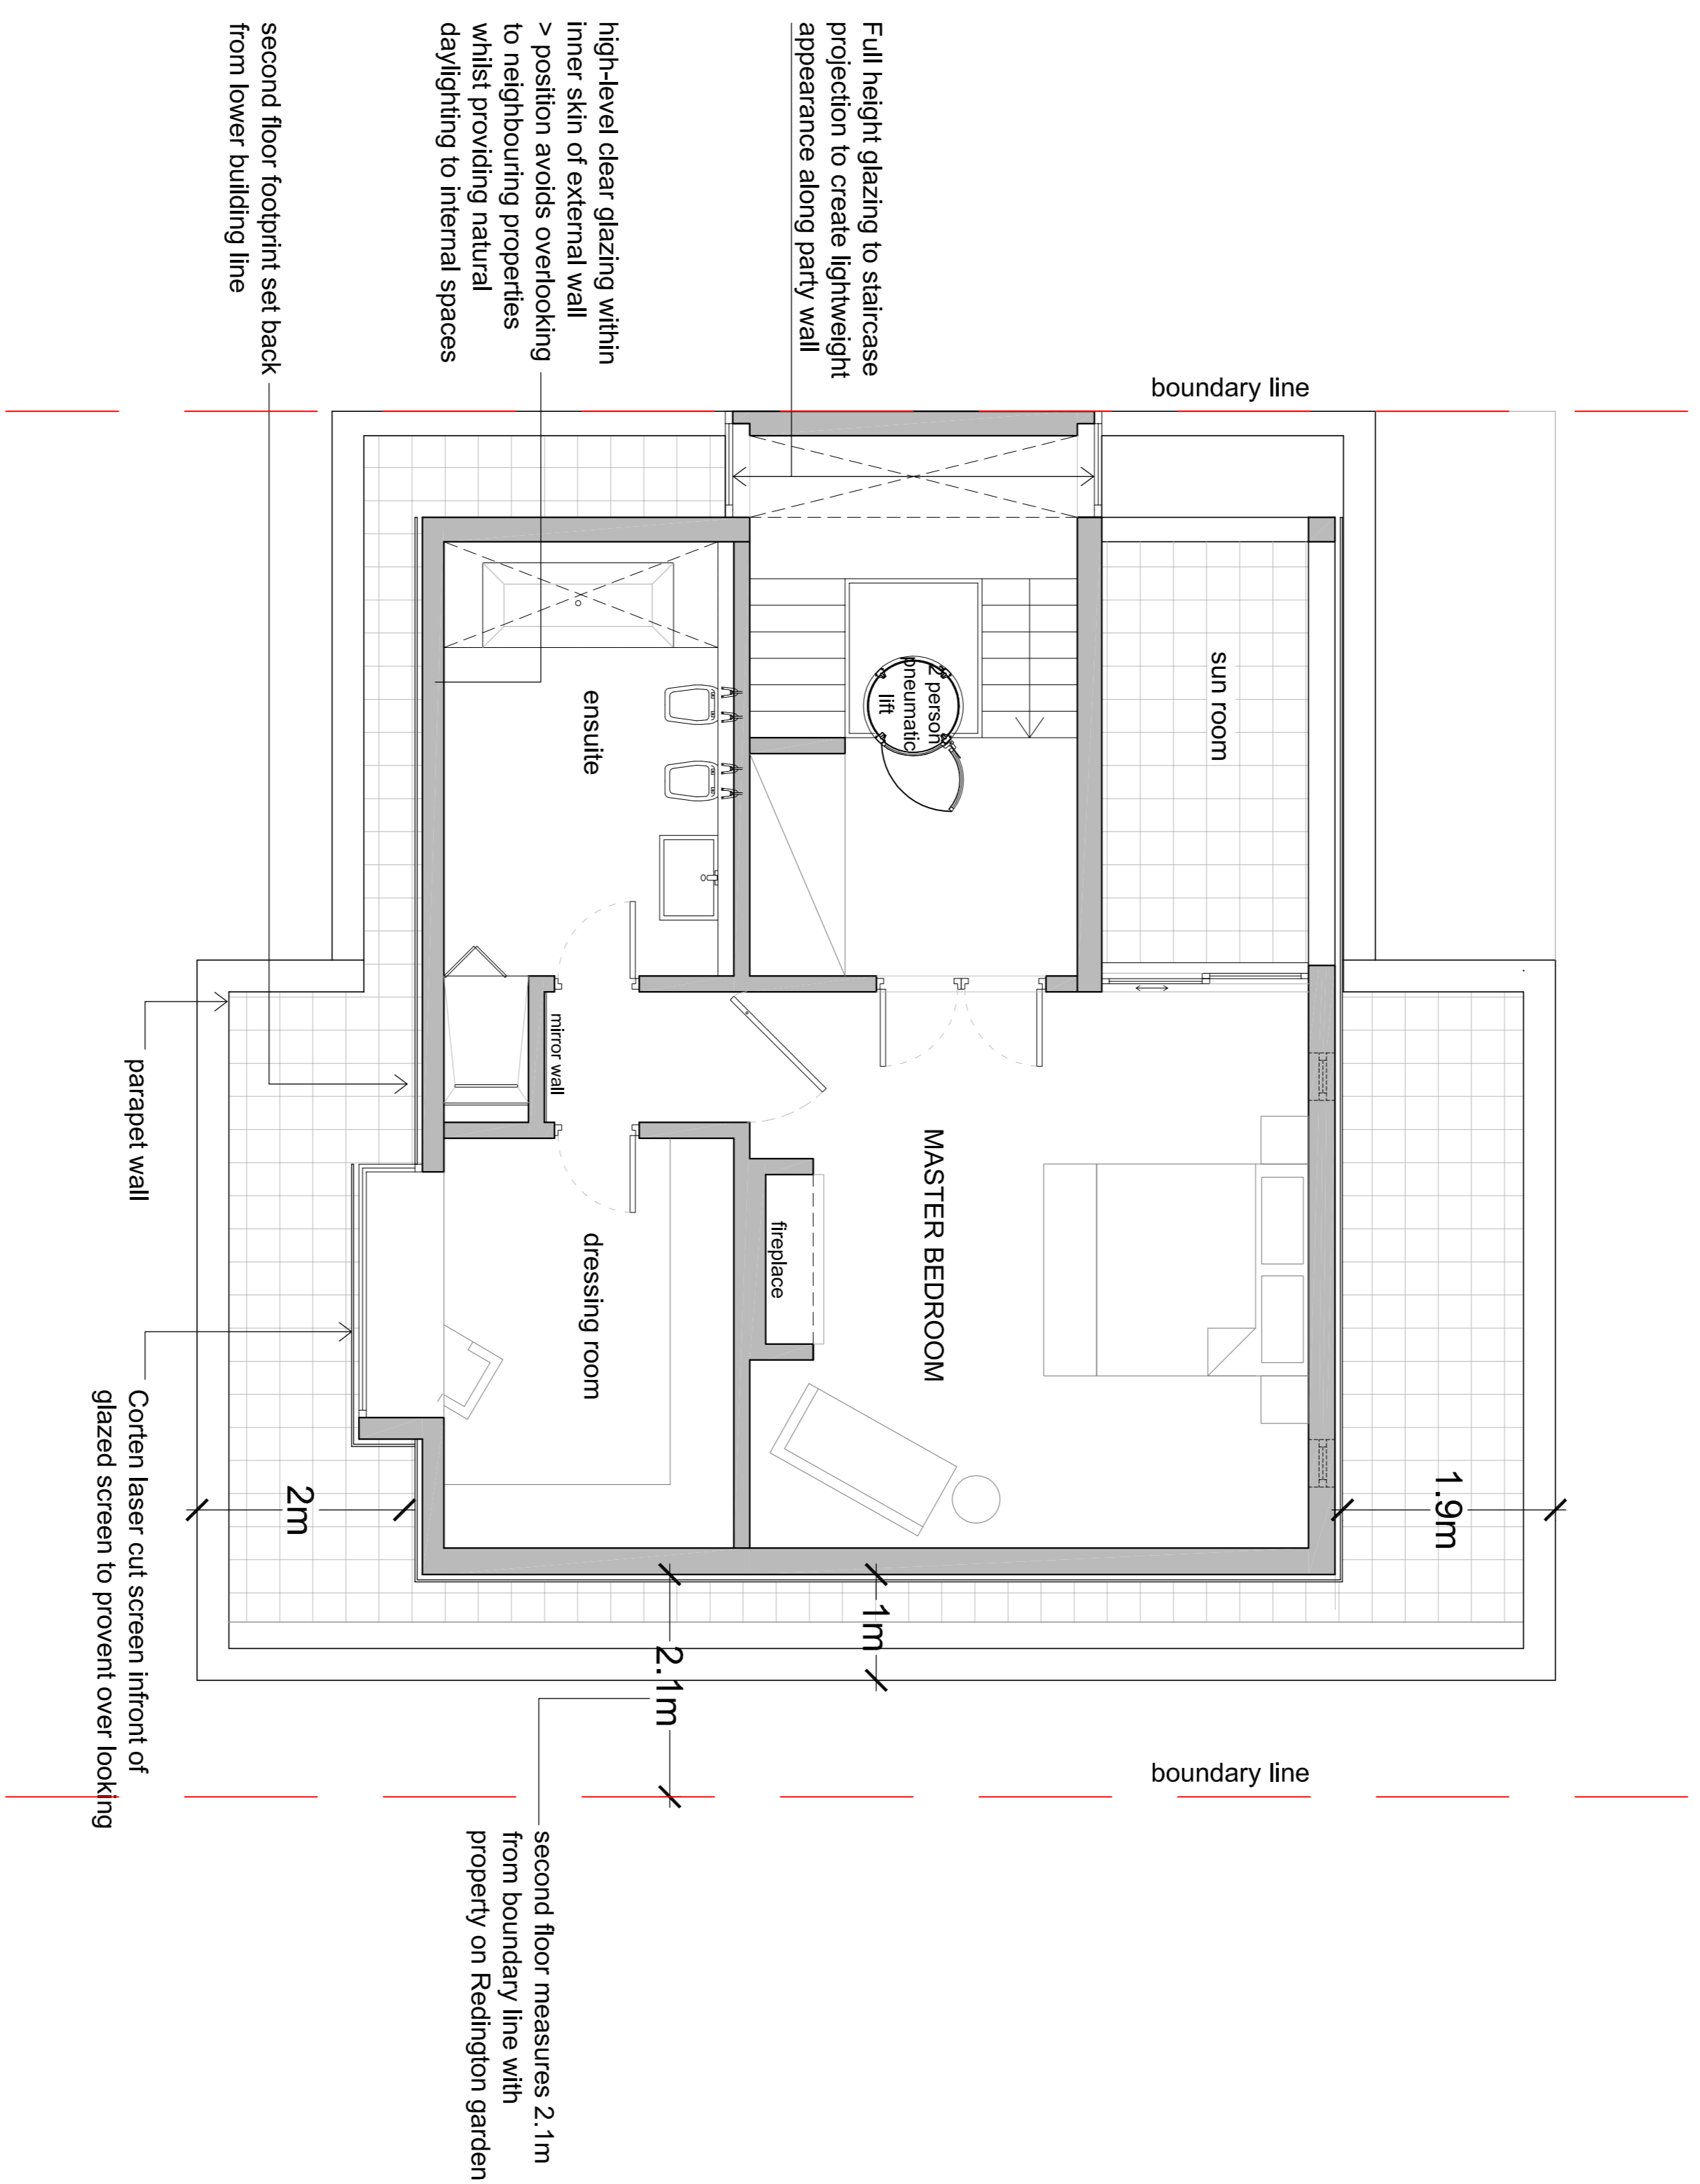

SECOND FLOOR PLAN  
 SCALE 1:50 @ A1

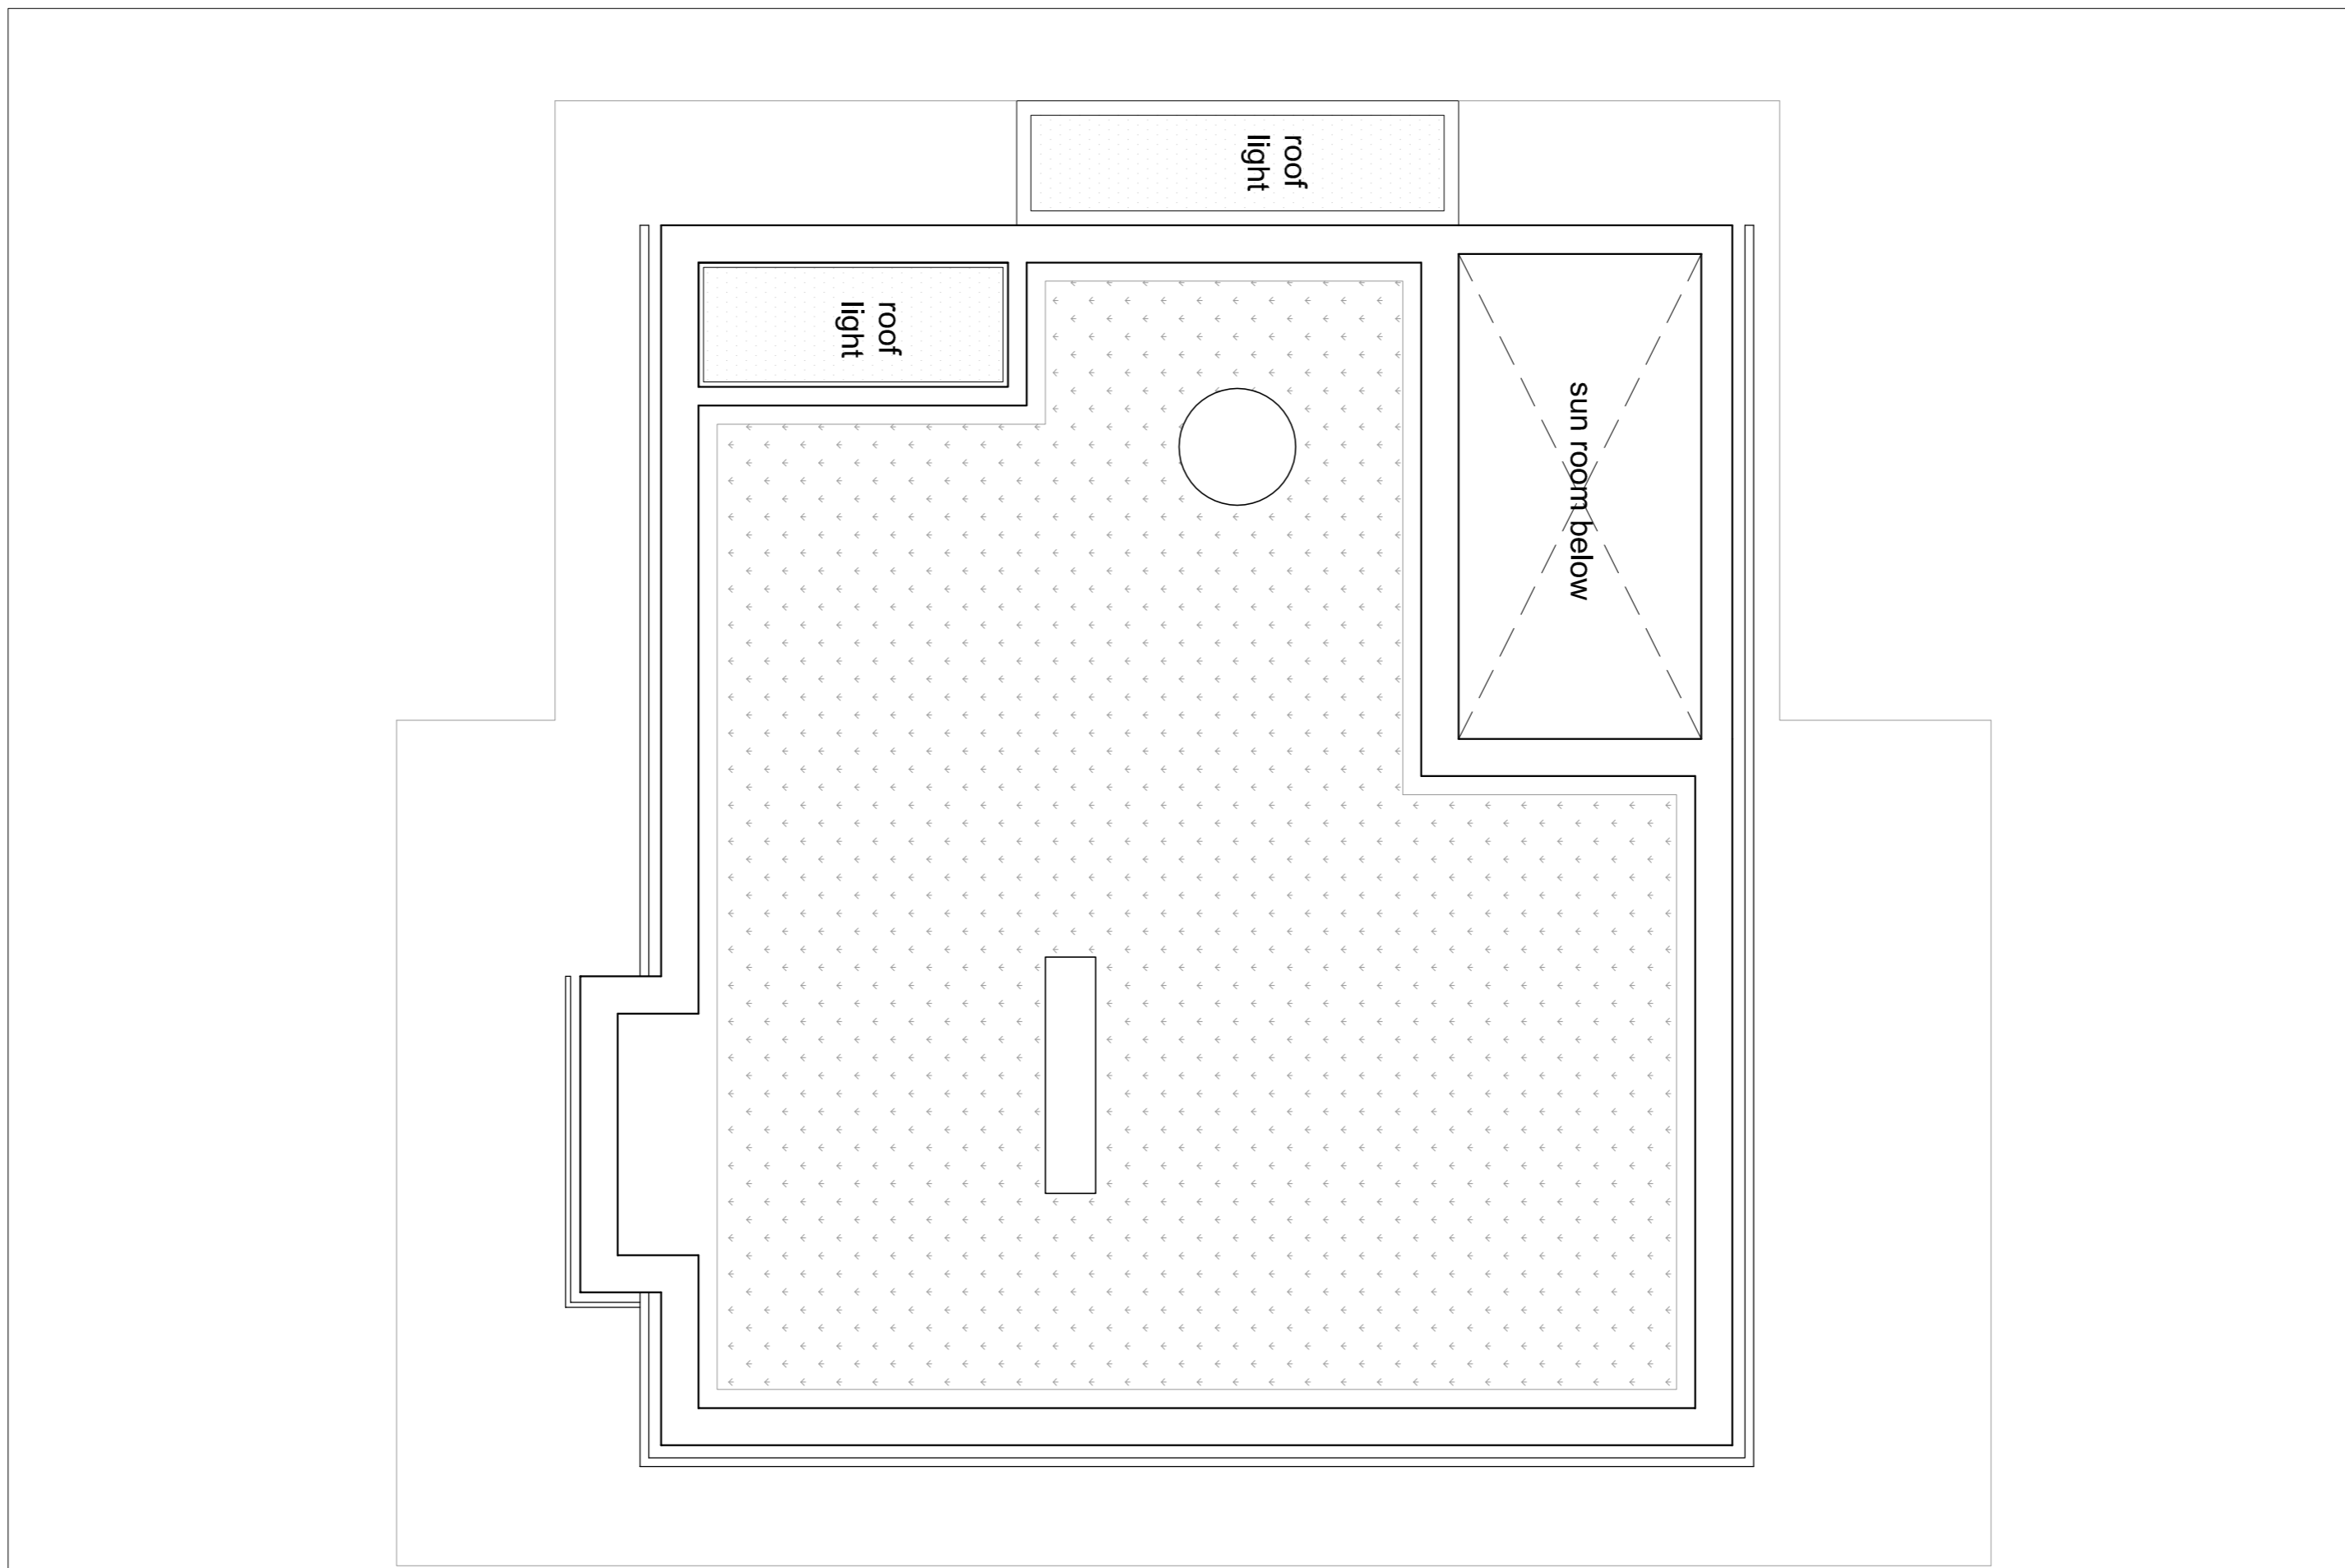

ROOF PLAN  
 SCALE 1:50 @ A1

SYMBOL	DESCRIPTION	SCALE

**Archetype**  
 Architects Planners Designers  
 121 Oldcastle Place London W1U 1GA  
 T: +44 (0)20 7460 1000  
 E: info@archetype.org.uk  
 Web: www.archetype.org.uk

Project: 36 REDDINGTON ROAD  
 LONDON, NW3 7RT  
 Drawing Title: SECOND FLOOR AMENDMENTS  
 FOR COMMENT

Drawn: US	Approved:	Scale: 1:50 @ A1	Date: 02/14
Drawing No: 100	Revision:		