

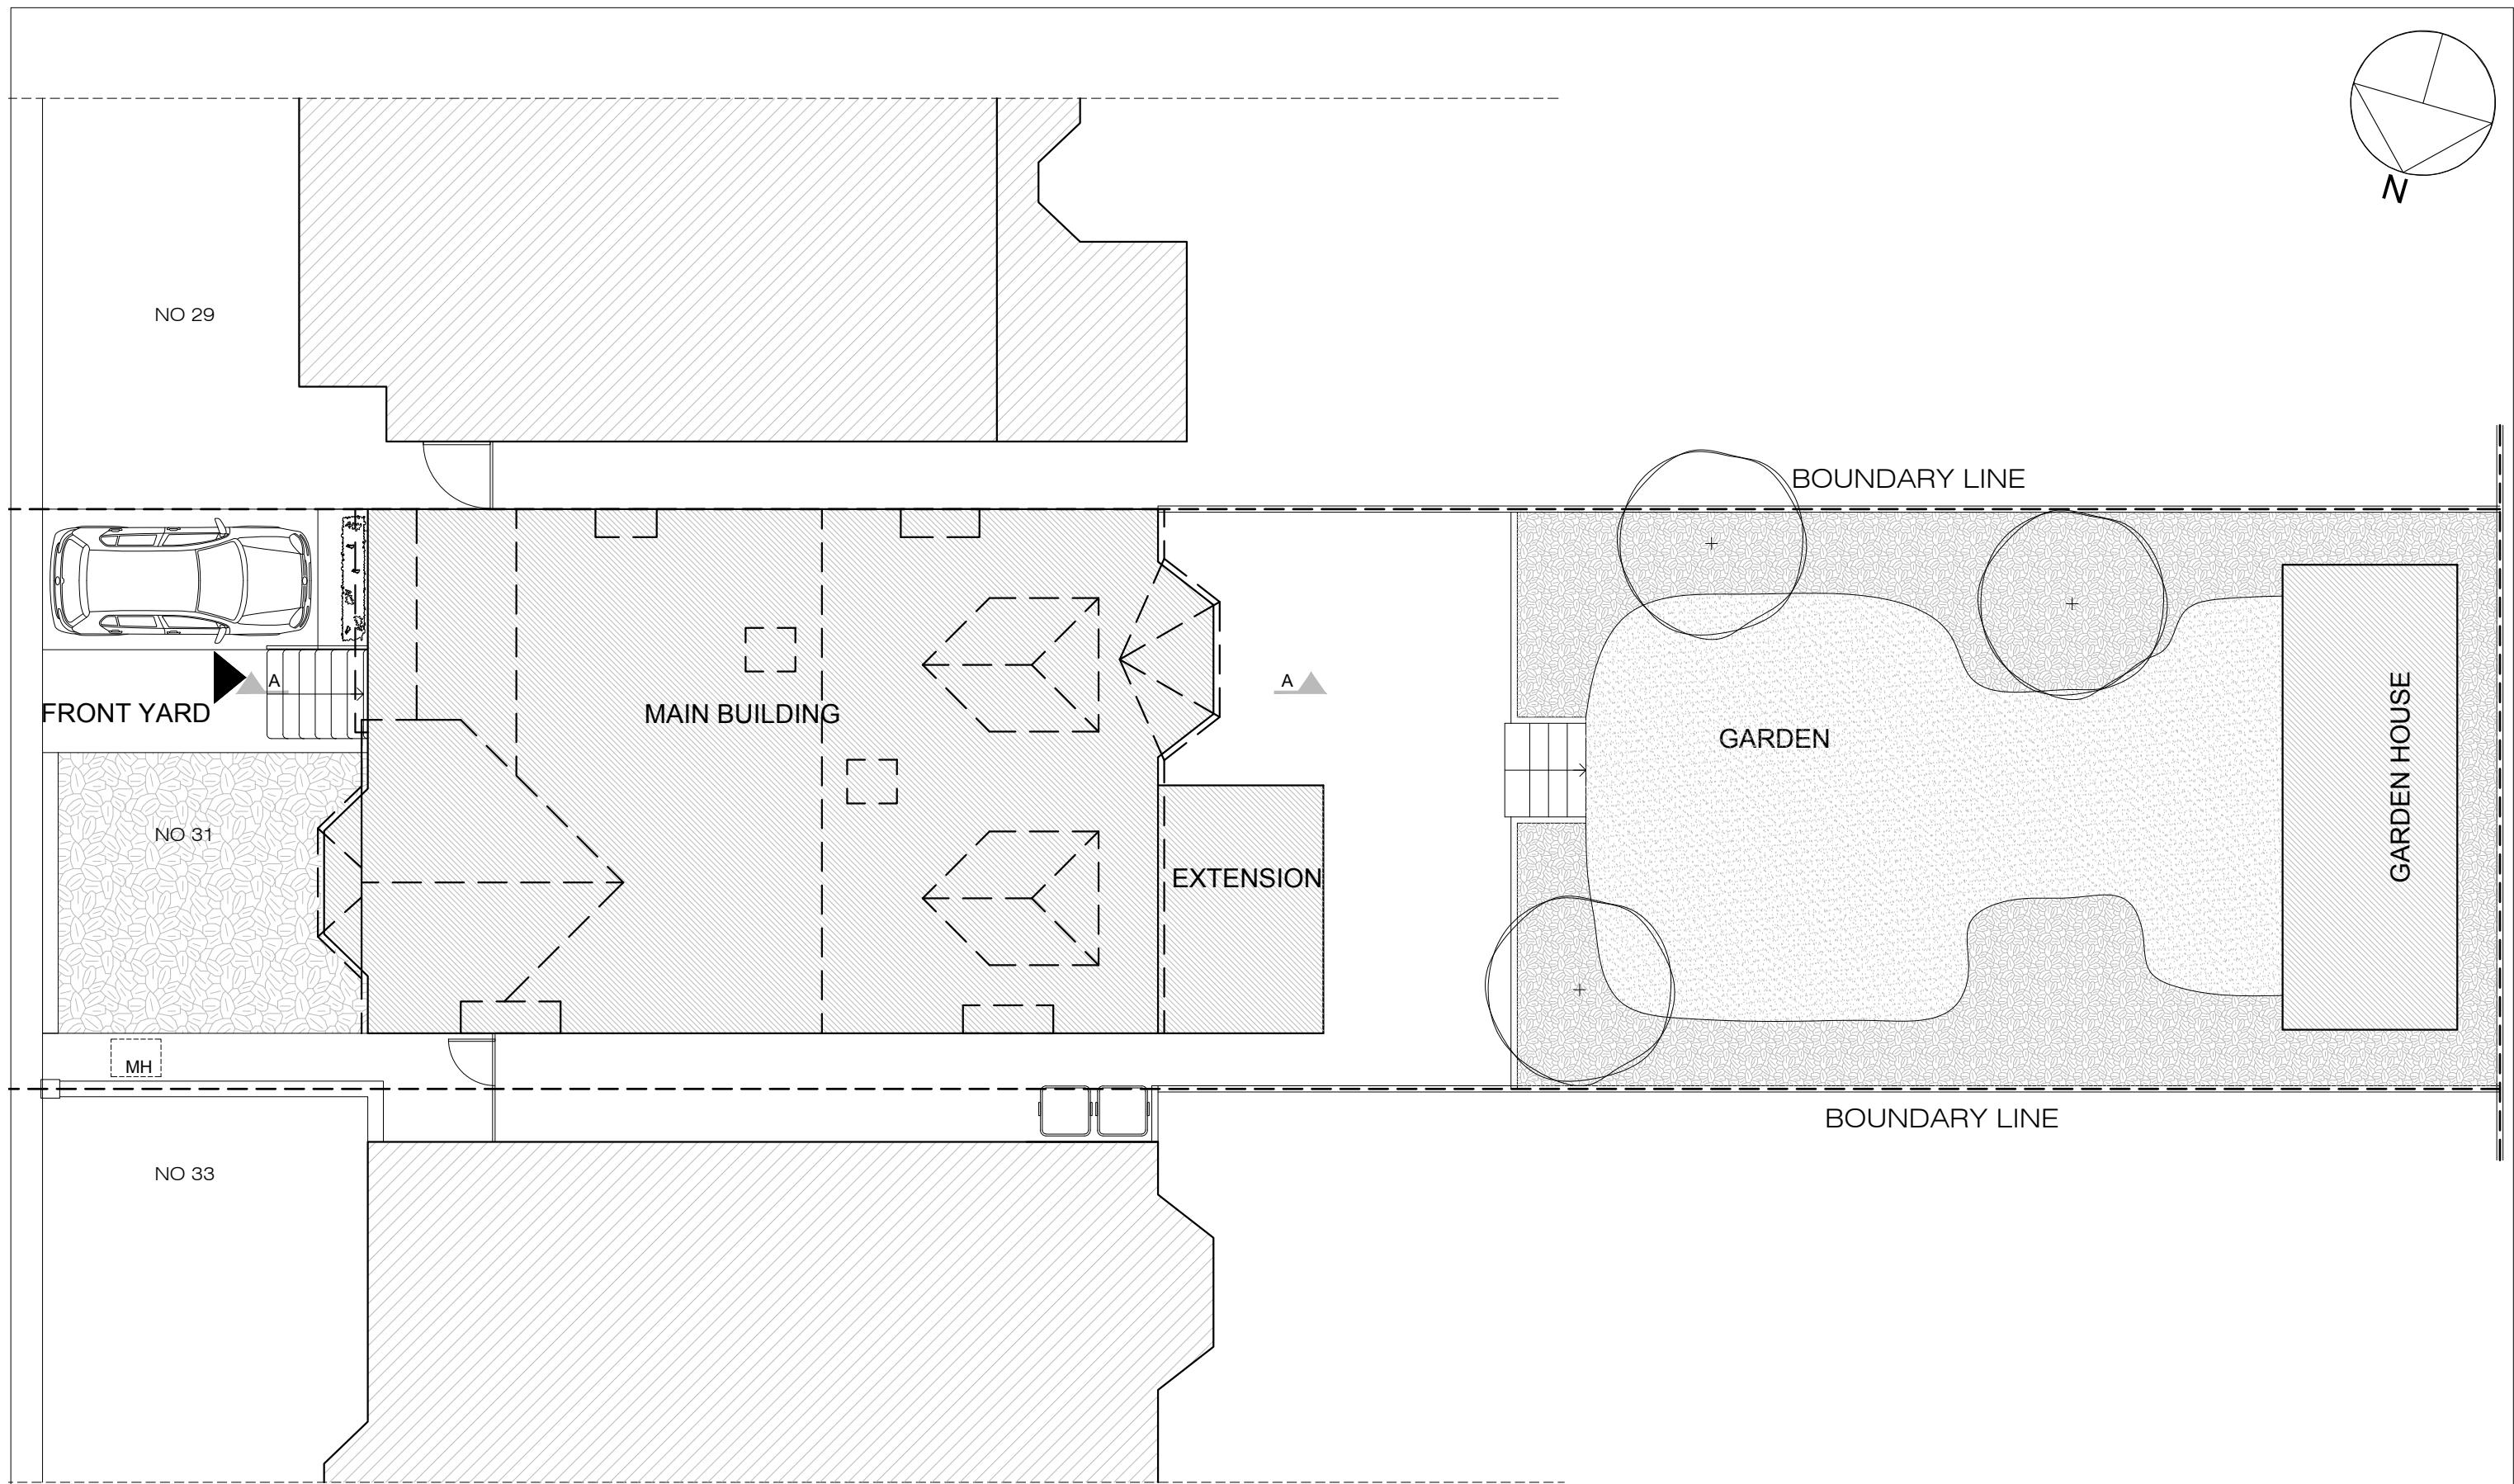
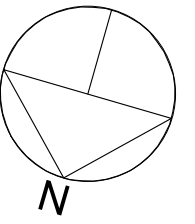


© UKMap Copyright. The GeoInformation Group 2016 Licence No. LANDINFO000302118

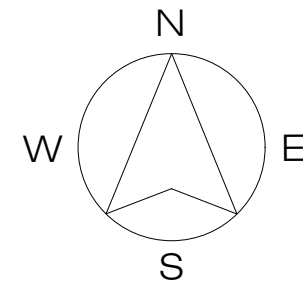


01 EXISTING OS PLAN
A-(10)-001 1:625 @ A1, 1:1250 @ A3


PROJECT NAME: 0966	CLIENT/PROJECT: 31 Crediton Hill, NW6	NOTES : All dimensions in millimetres. All dimensions and levels are to be checked on site by the main contractor prior to commencing excavation works. Any discrepancy is to be reported back to the designer for instruction. This drawing is the property of VORBILD ARCHITECTURE LIMITED and may not be reproduced or disclosed to a third party in any form without written permission	ARCHITECTURE:  www.vorbild.co.uk info@vorbild.co.uk	CONSTRUCTION: INSTALLATIONS: INSTALLATIONS:	SHEET TITLE: EXISTING OS PLAN	DRAWING STATUS: FOR PLANNING DRAWN BY: TP/MS APPROVED: MS	JOB NUMBER: 0966 DRAWING No: A-(10)-001 SCALE: 1:1250 DATE: 08.04.2019 Rev. No.:
---------------------------	--	--	--	---	--------------------------------------	---	--




02 EXISTING SITE PLAN
A-(10)-010 1:50 @ A1, 1:100 @ A3

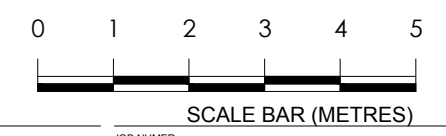


PROJECT NAME: 0966	CLIENT/PROJECT: 31 Crediton Hill, NW6	NOTES: All dimensions in millimetres. All dimensions and levels are to be checked on site by the main contractor prior to commencing excavation works. Any discrepancy is to be reported back to the designer for instruction. This drawing is the property of VORBILD ARCHITECTURE LIMITED and may not be reproduced or disclosed to a third party in any form without written permission.	ARCHITECTURE: www.vorbild.co.uk info@vorbild.co.uk	CONSTRUCTION: _____ INSTALLATIONS: _____	SHEET TITLE: EXISTING SITE PLAN	DRAWING STATUS: FOR PLANNING	JOB NUMBER: 0966
						DRAWN BY: TP/MS	DRAWING No: A-(10)-010
						APPROVED: MS	SCALE: DATE: Rev. No.: 1:100 08.04.2019

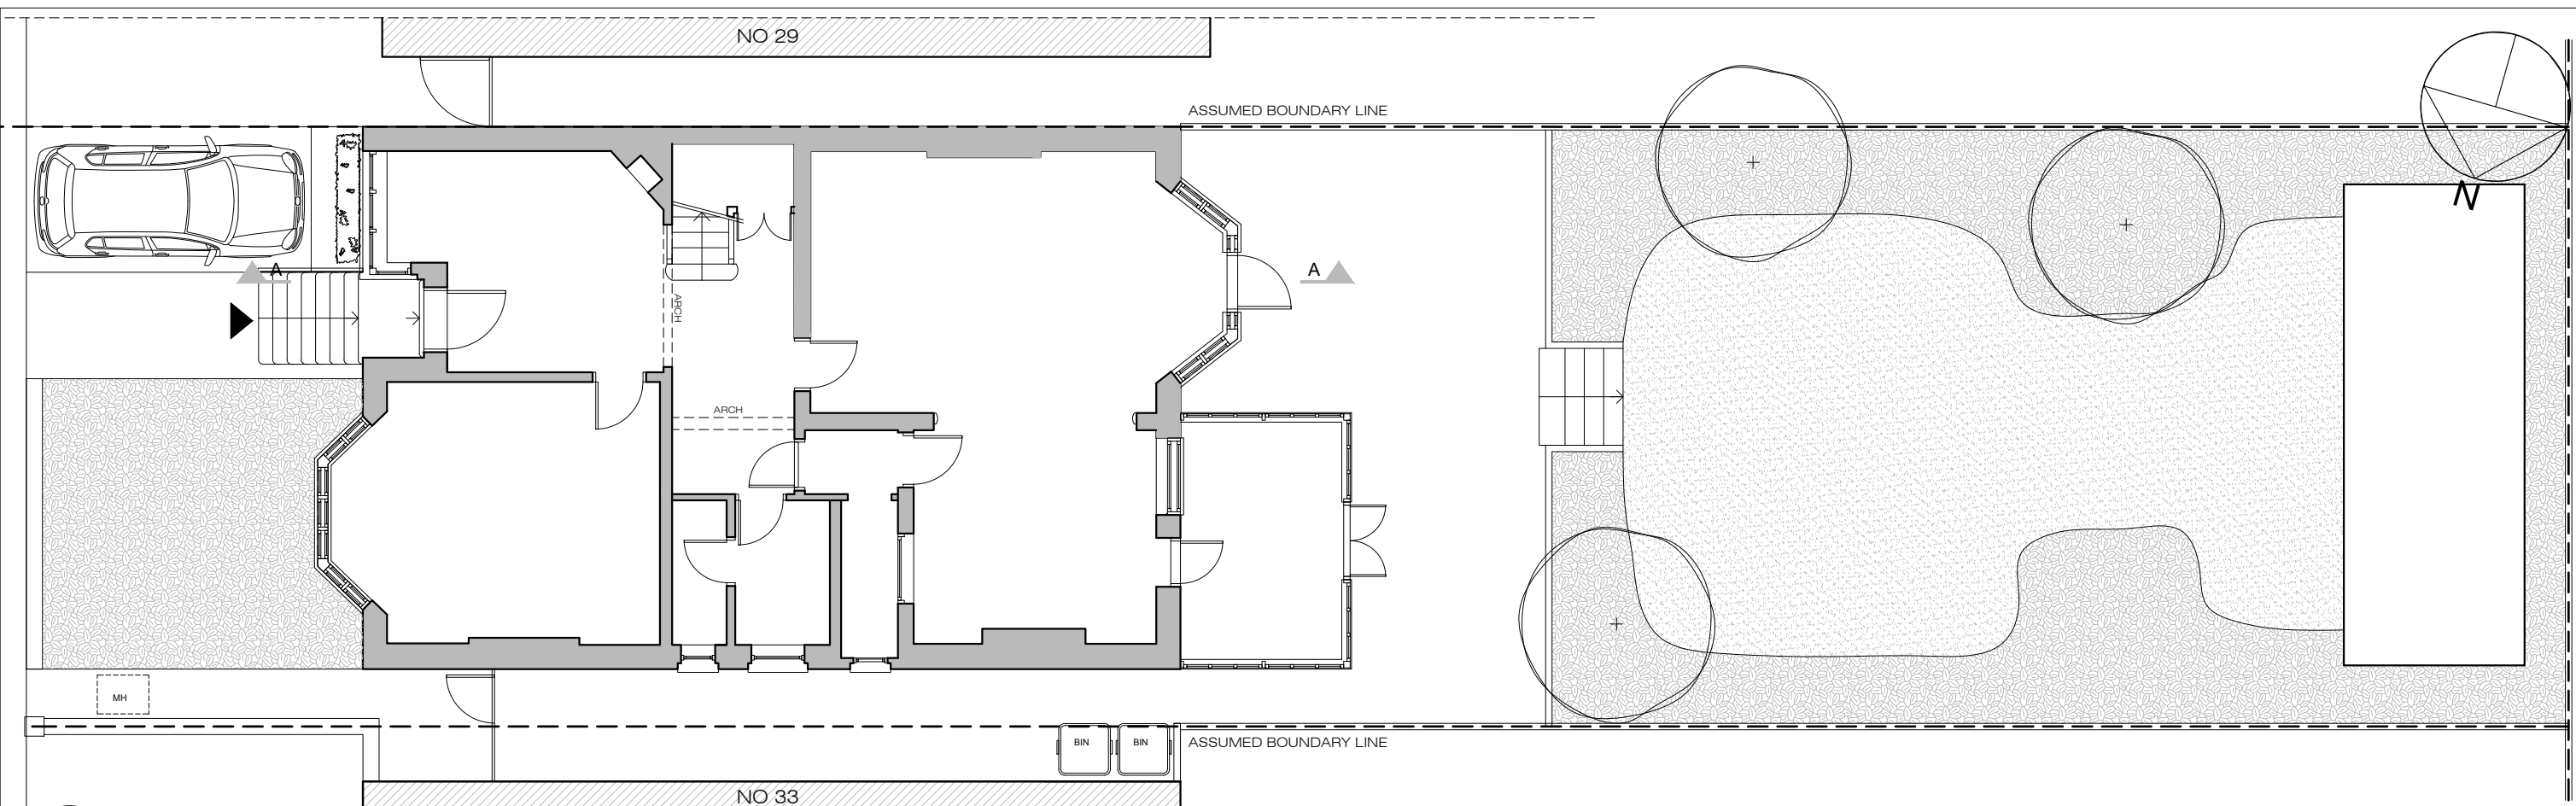


03 EXISTING GROUND FLOOR PLAN
A-(10)-011 1:50 @ A1, 1:100 @ A3

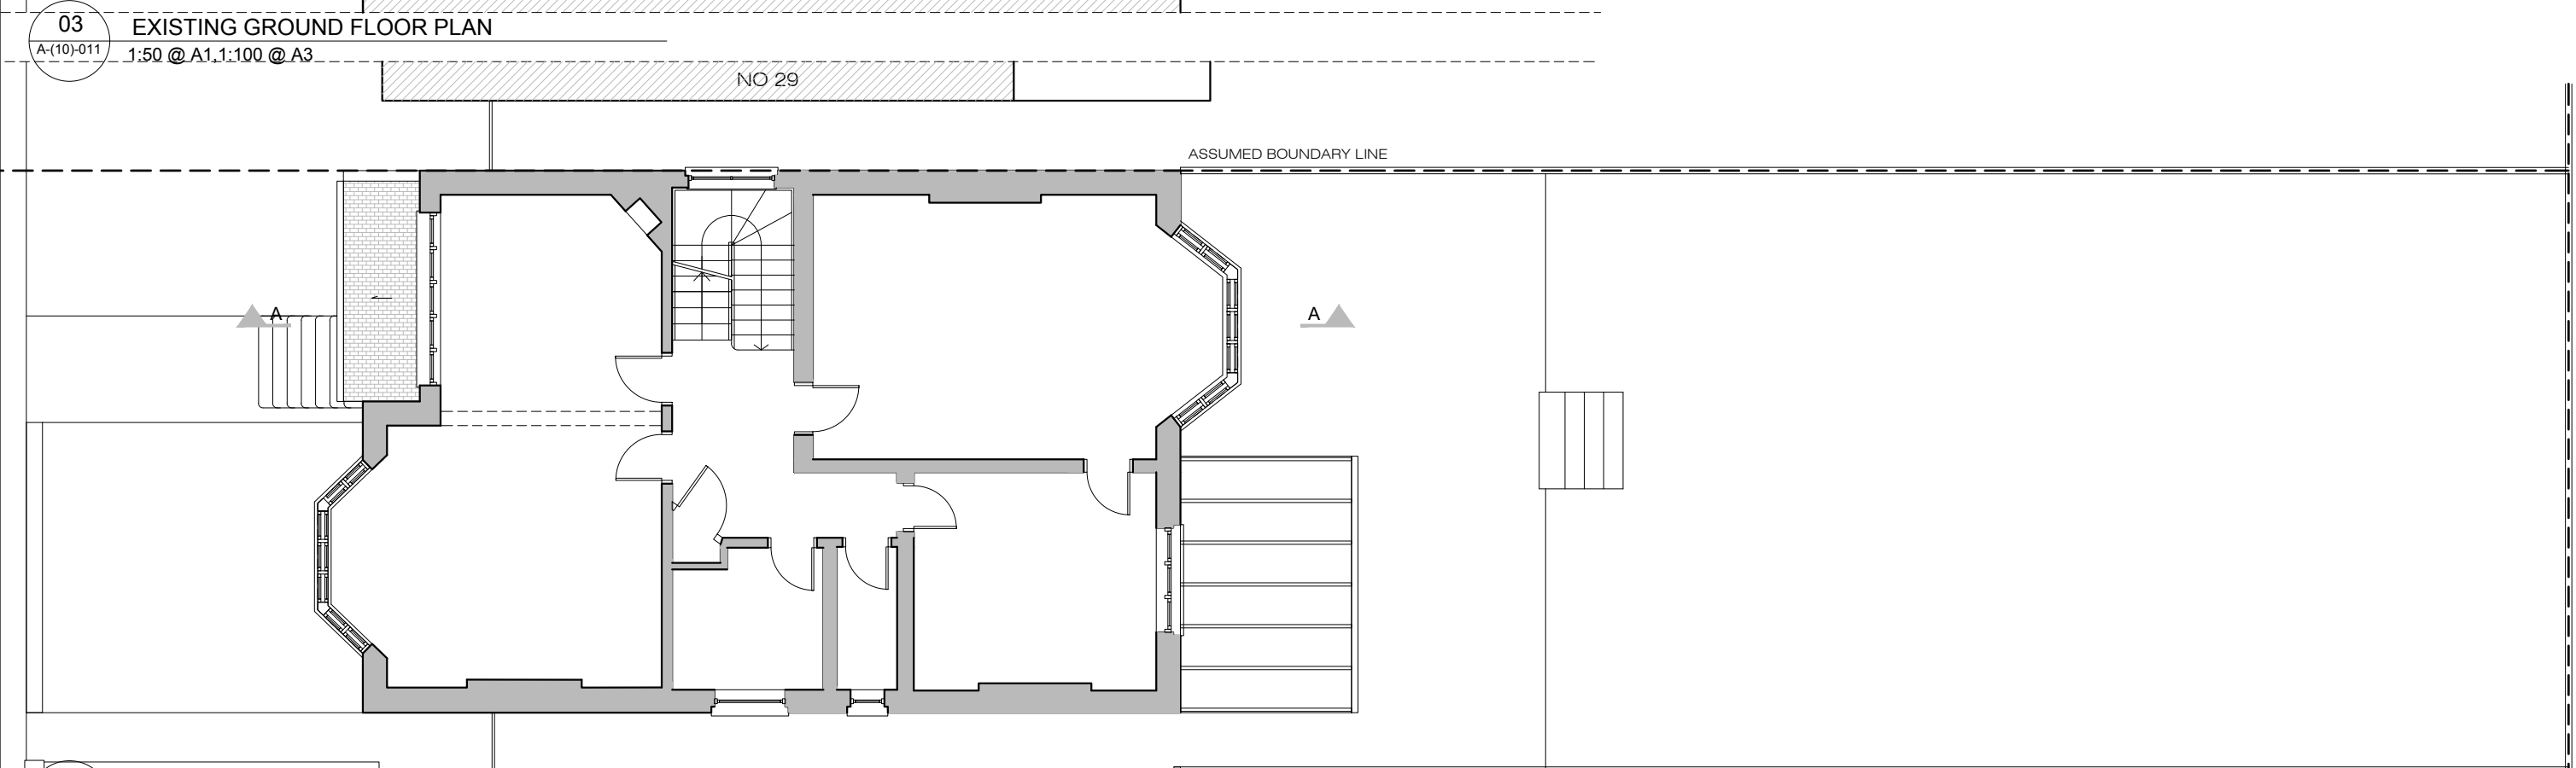


04 EXISTING FIRST FLOOR PLAN
A-(10)-011 1:50 @ A1, 1:100 @ A3

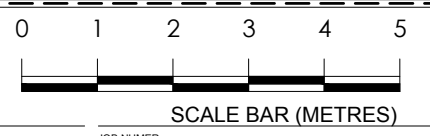


PROJECT NAME: 0966	CLIENT/PROJECT: 31 Crediton Hill, NW6	NOTES: All dimensions in millimetres. All dimensions and levels are to be checked on site by the main contractor prior to commencing excavation works. Any discrepancy is to be reported back to the designer for instruction. This drawing is the property of VORBILD ARCHITECTURE LIMITED and may not be reproduced or disclosed to a third party in any form without written permission.	ARCHITECTURE: VORBILD ARCHITECTURE www.vorbild.co.uk info@vorbild.co.uk	CONSTRUCTION: INSTALLATIONS:	SHEET TITLE: EXISTING GROUND AND FIRST FLOOR PLAN	DRAWING STATUS: FOR PLANNING	JOB NUMBER: 0966
						DRAWN BY: TP/MS	DRAWING No: A-(10)-011
						APPROVED: MS	SCALE: DATE: Rev. No.: 1:100 08.04.2019

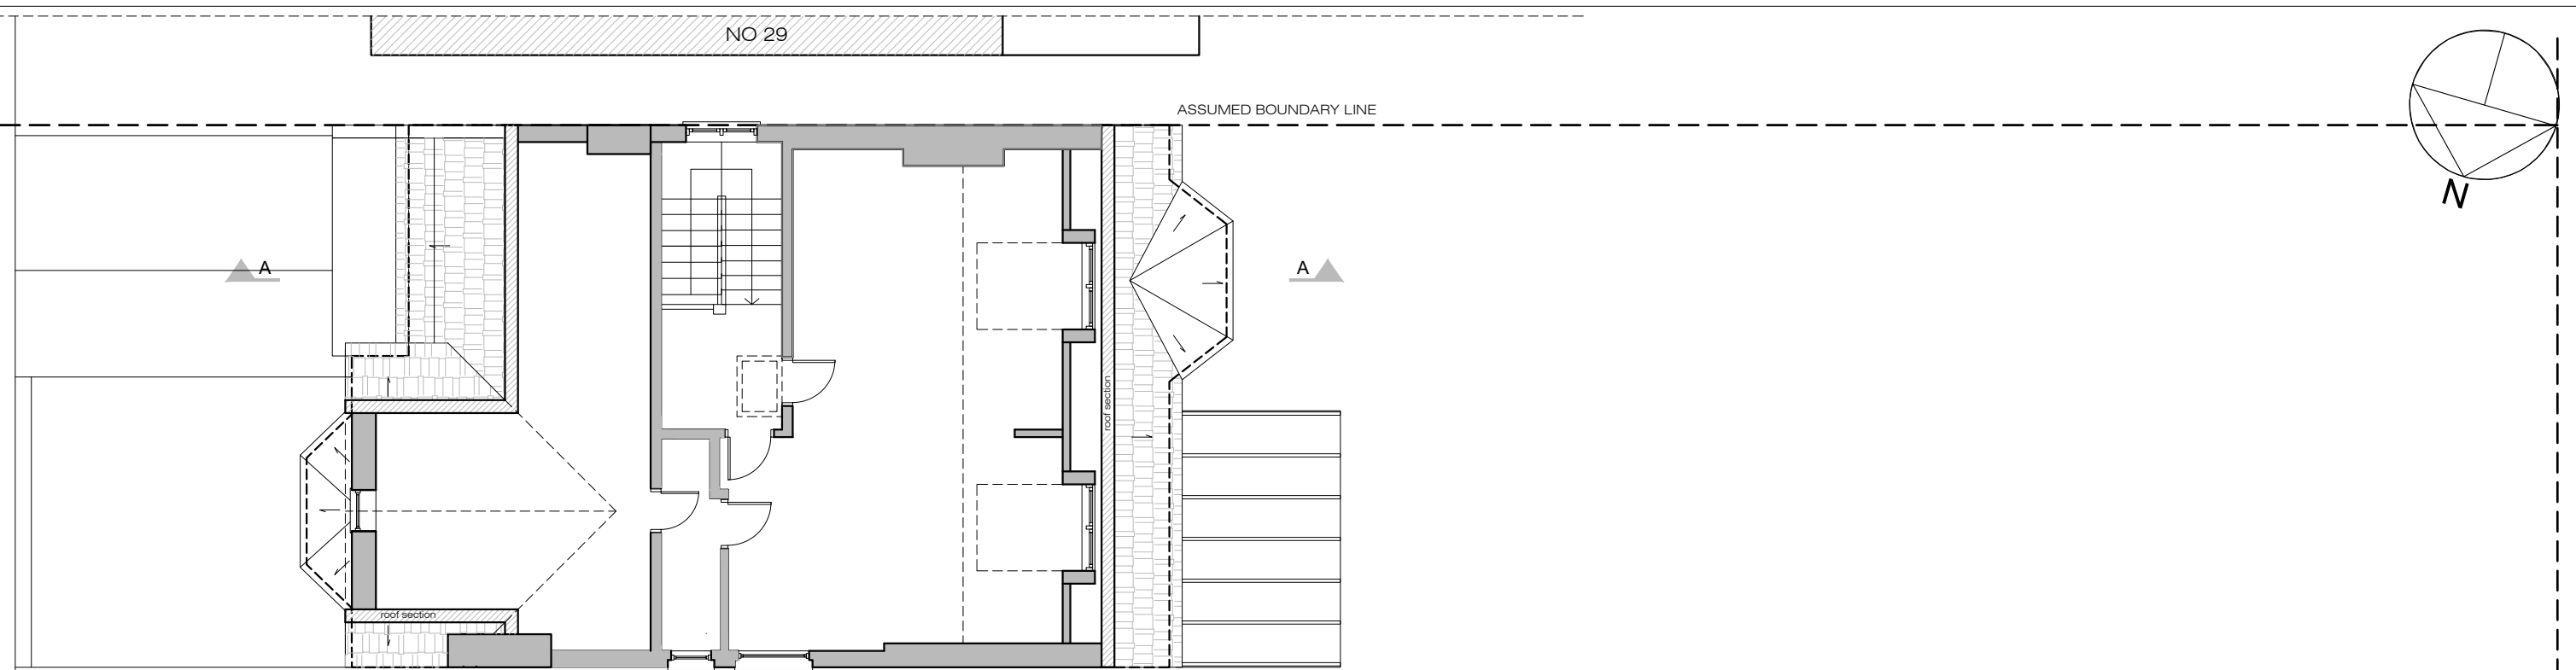


05 EXISTING LOFT PLAN
A-(10)-012 1:50 @ A1, 1:100 @ A3

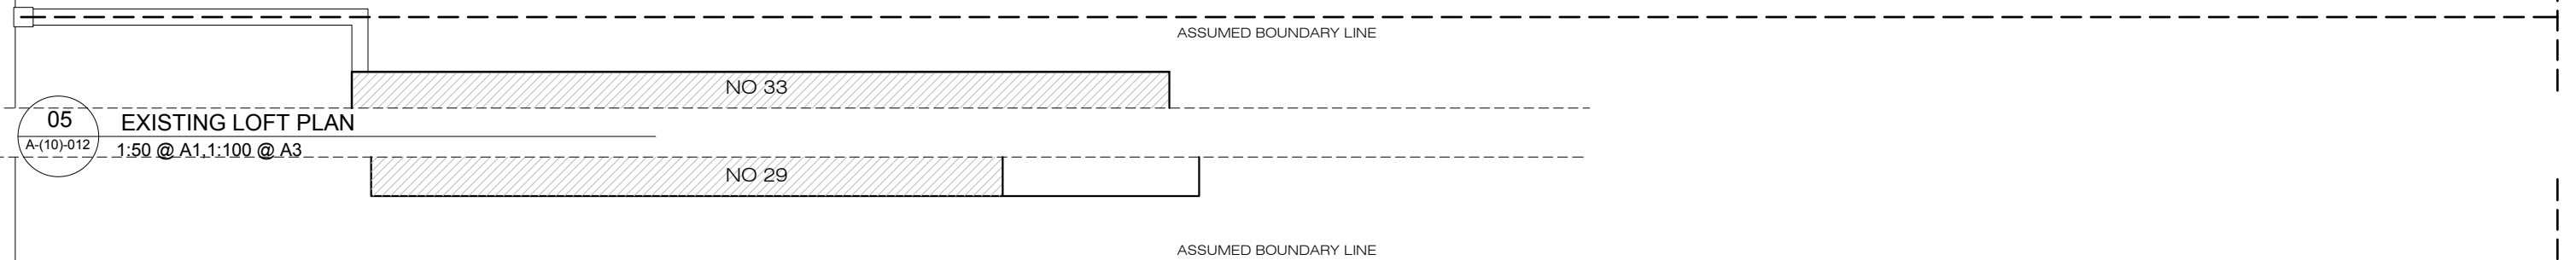

06 EXISTING STORAGE PLAN
A-(10)-012 1:50 @ A1, 1:100 @ A3

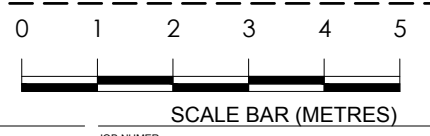

PROJECT NAME: 0966	CLIENT/PROJECT: 31 Crediton Hill, NW6	NOTES: All dimensions in millimetres. All dimensions and levels are to be checked on site by the main contractor prior to commencing excavation works. Any discrepancy is to be reported back to the designer for instruction. This drawing is the property of VORBILD ARCHITECTURE LIMITED and may not be reproduced or disclosed to a third party in any form without written permission.	ARCHITECTURE: www.vorbild.co.uk info@vorbild.co.uk	CONSTRUCTION: _____ INSTALLATIONS: _____ INSTALLATIONS: _____	SHEET TITLE: EXISTING LOFT AND STORAGE PLAN	DRAWING STATUS: FOR PLANNING	JOB NUMBER: 0966
						DRAWN BY: TP/MS	DRAWING No: A-(10)-012
						APPROVED: MS	SCALE: DATE: Rev. No.: 1:100 08.04.2019

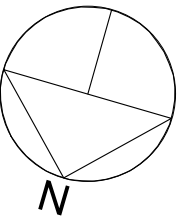

NO 29

ASSUMED BOUNDARY LINE

A ▲


▲ A

ASSUMED BOUNDARY LINE

NO 33

07
A-(10)-013

EXISTING ROOF PLAN
1:50 @ A1, 1:100 @ A3

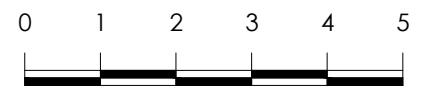

SCALE BAR (METRES)

PROJECT NAME: 0966
CLIENT/PROJECT: 31 Crediton Hill, NW6


NOTES:
All dimensions in millimetres.
All dimensions and levels are to be checked on site by the main contractor prior to commencing excavation works. Any discrepancy is to be reported back to the designer for instruction.
This drawing is the property of VORBILD ARCHITECTURE LIMITED and may not be reproduced or disclosed to a third party in any form without written permission.

ARCHITECTURE:
**VORBILD**
ARCHITECTURE
www.vorbild.co.uk info@vorbild.co.uk

CONSTRUCTION:
INSTALLATIONS:
INSTALLATIONS:

SHEET TITLE:
EXISTING ROOF PLAN

DRAWING STATUS: FOR PLANNING
DRAWN BY: TP/MS
APPROVED: MS
JOB NUMBER: 0966
DRAWING No: A-(10)-013
SCALE: 1:100
DATE: 08.04.2019
Rev. No.:

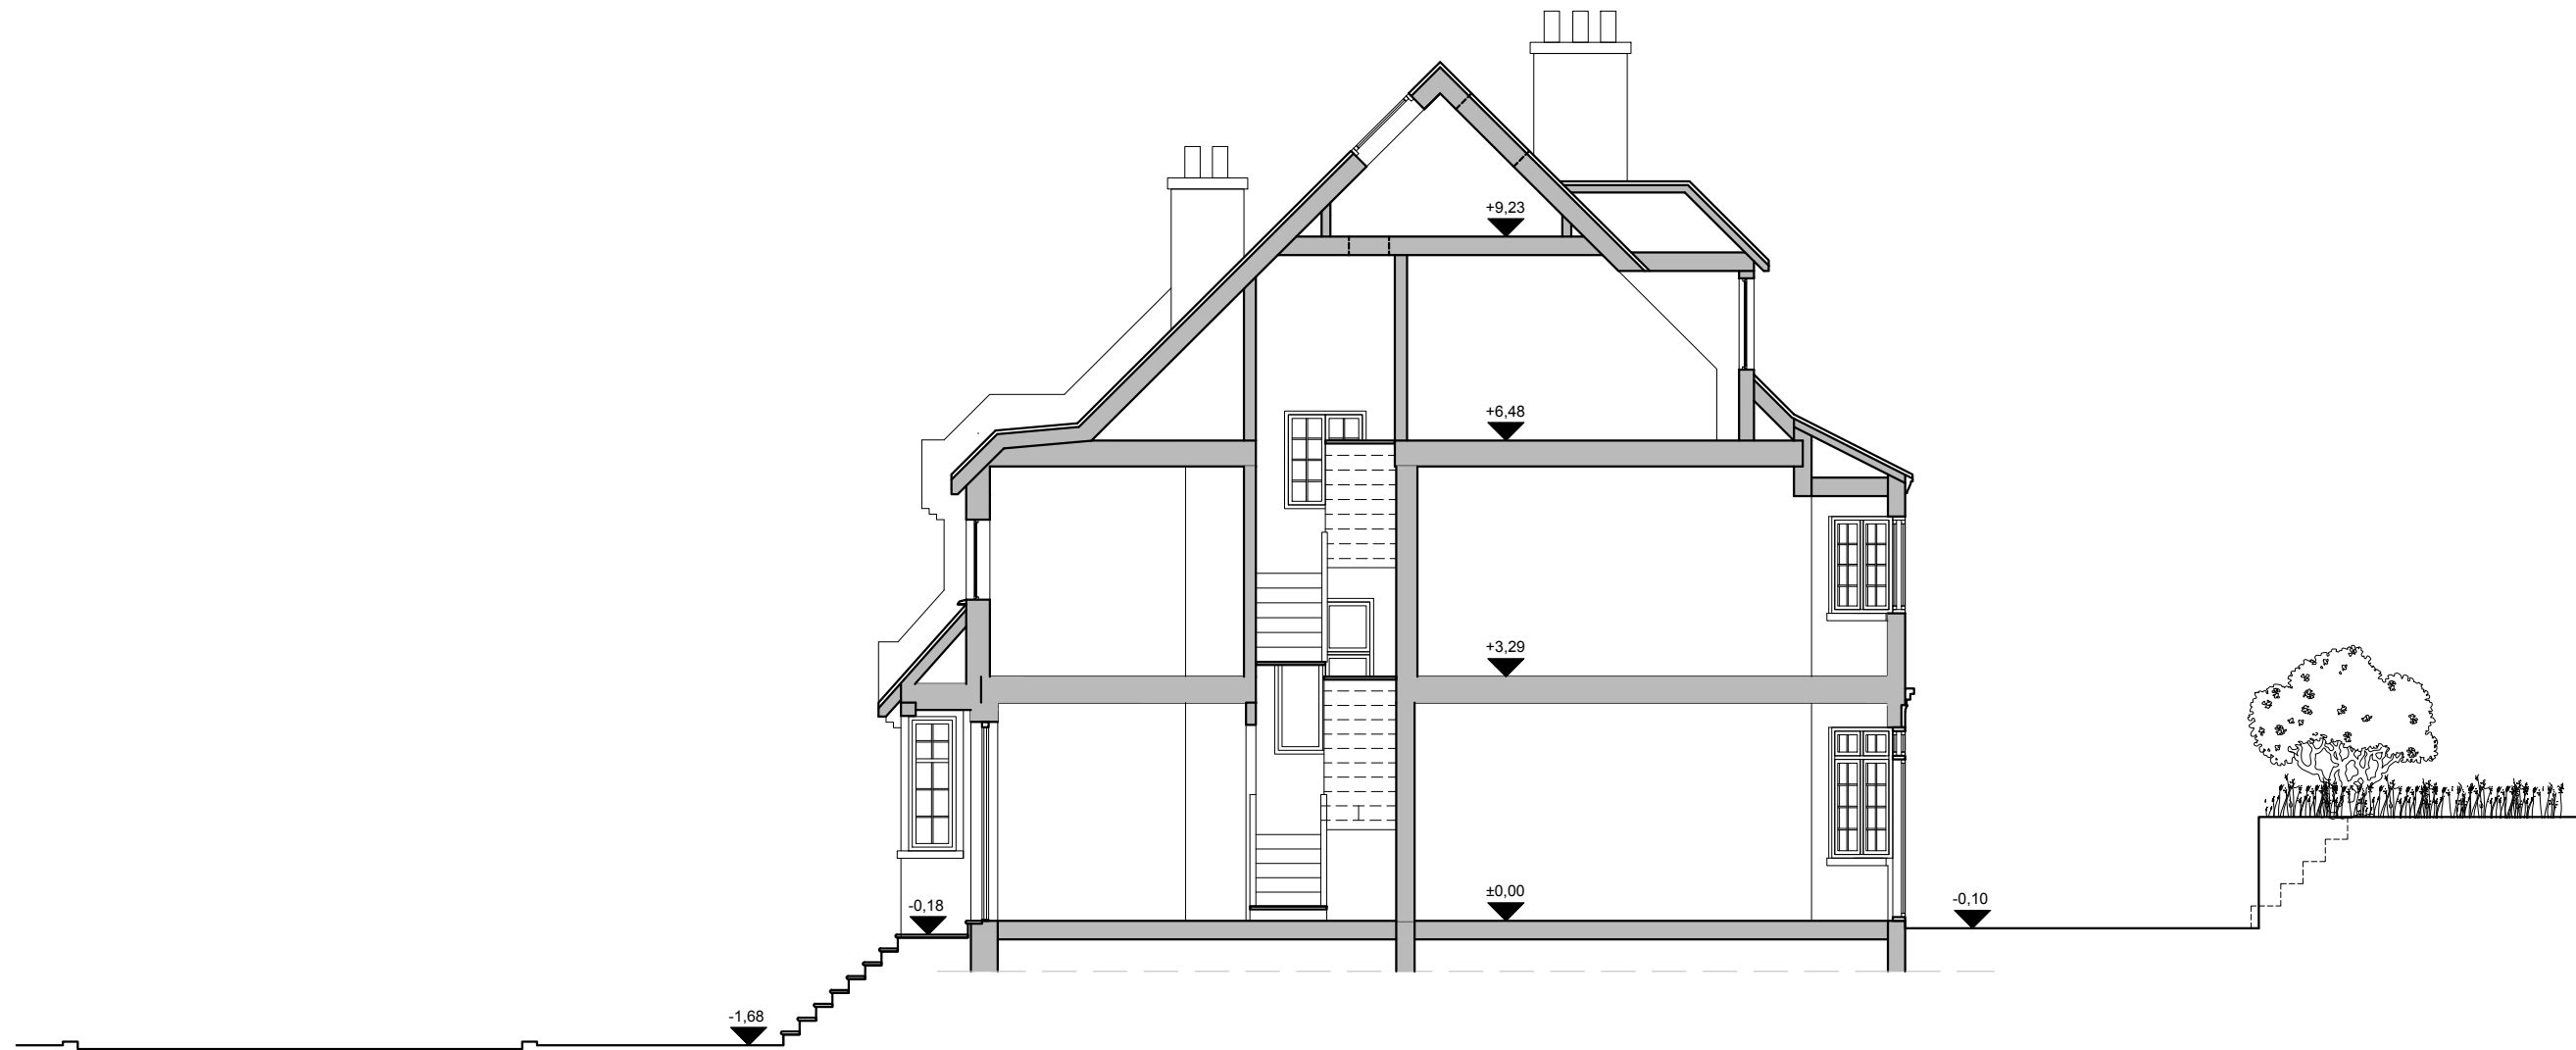

08
A-(11)-010

EXISTING SECTION A-A
1:50 @ A1, 1:100 @ A3



SCALE BAR (METRES)


PROJECT NAME: 0966
CLIENT/PROJECT: 31 Crediton Hill, NW6

NOTES:
All dimensions in millimetres.
All dimensions and levels are to be checked on site by the main contractor prior to commencing excavation works. Any discrepancy is to be reported back to the designer for instruction.
This drawing is the property of VORBILD ARCHITECTURE LIMITED and may not be reproduced or disclosed to a third party in any form without written permission.




CONSTRUCTION:
INSTALLATIONS:
INSTALLATIONS:
SHEET TITLE: EXISTING SECTION A-A


DRAWING STATUS: FOR PLANNING
DRAWN BY: TP/MS
APPROVED: MS
JOB NUMBER: 0966
DRAWING No: A-(11)-010
SCALE: 1:100
DATE: 08.04.2019
Rev. No.:

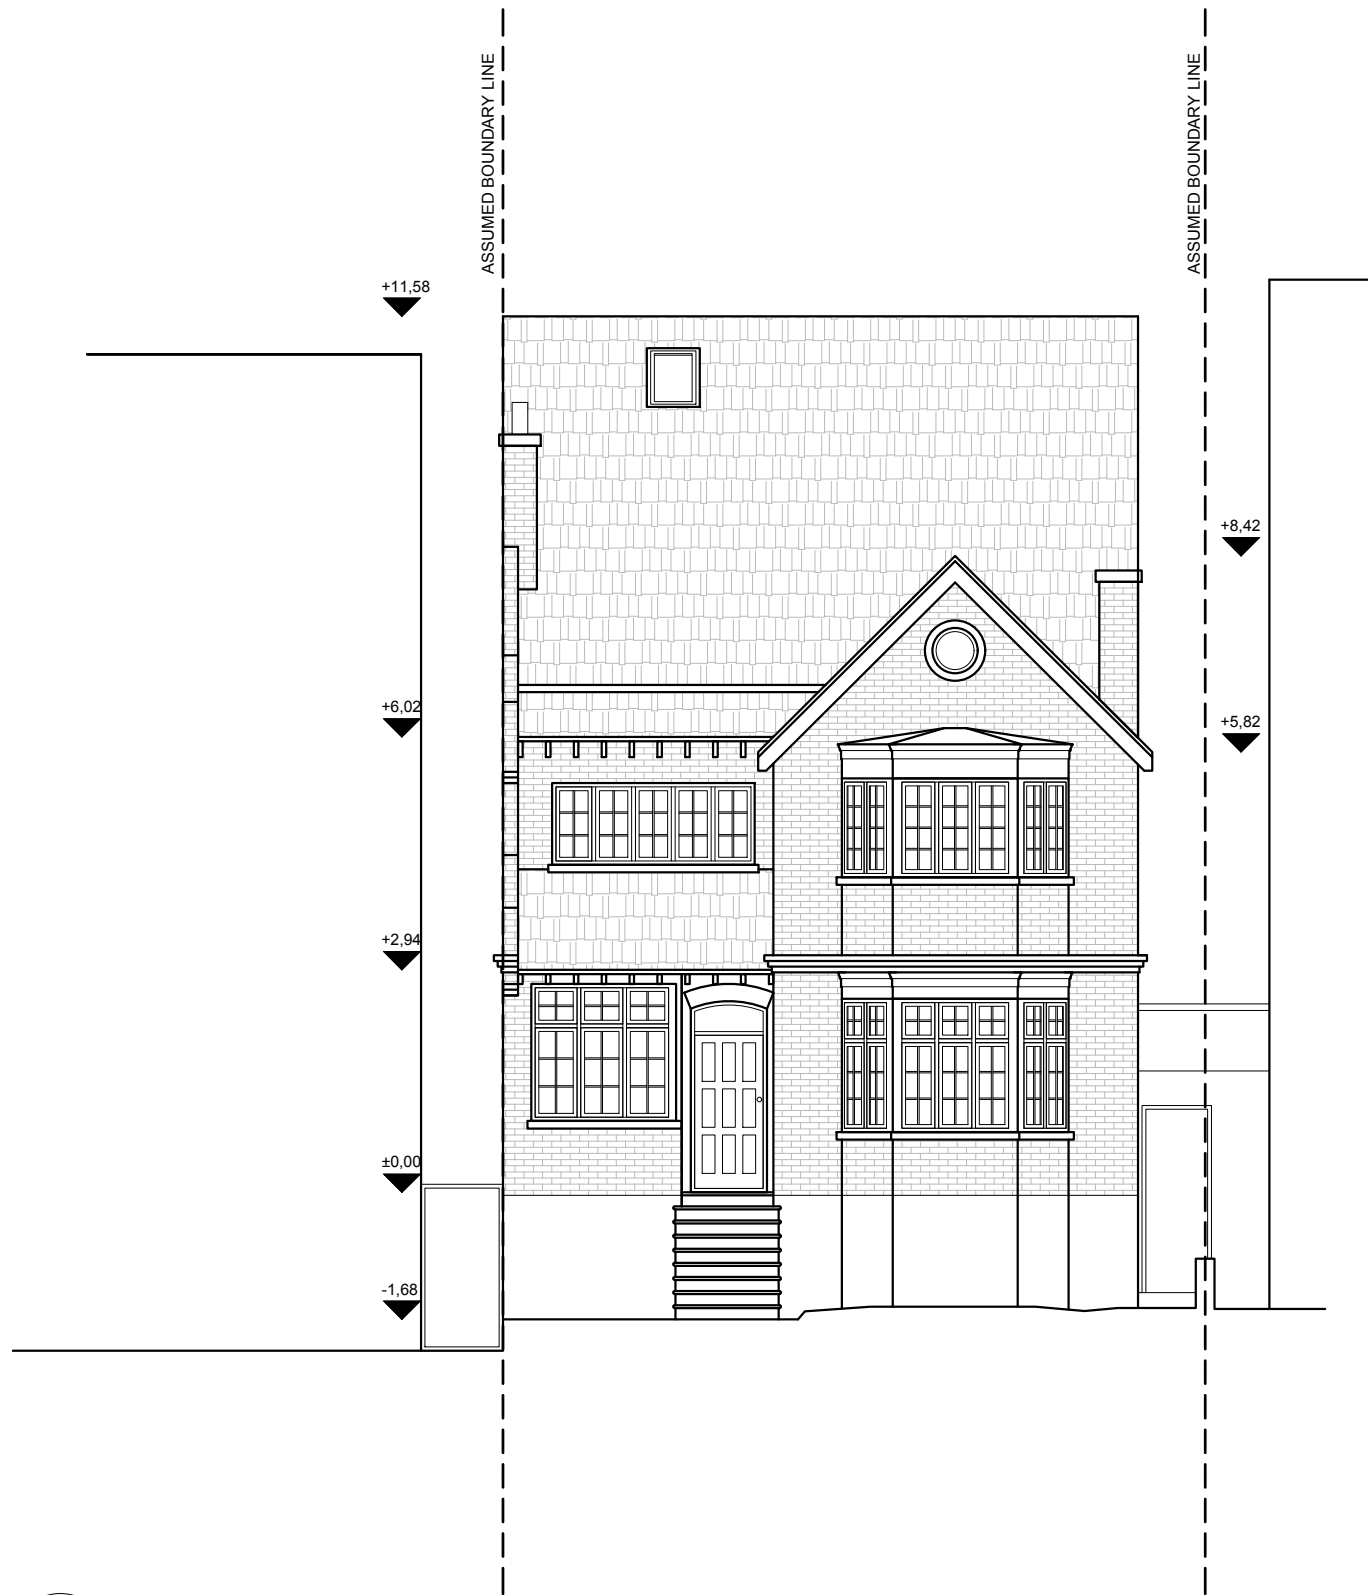

09 EXISTING FRONT ELEVATION
A-(12)-010 1:50 @ A1, 1:100 @ A3

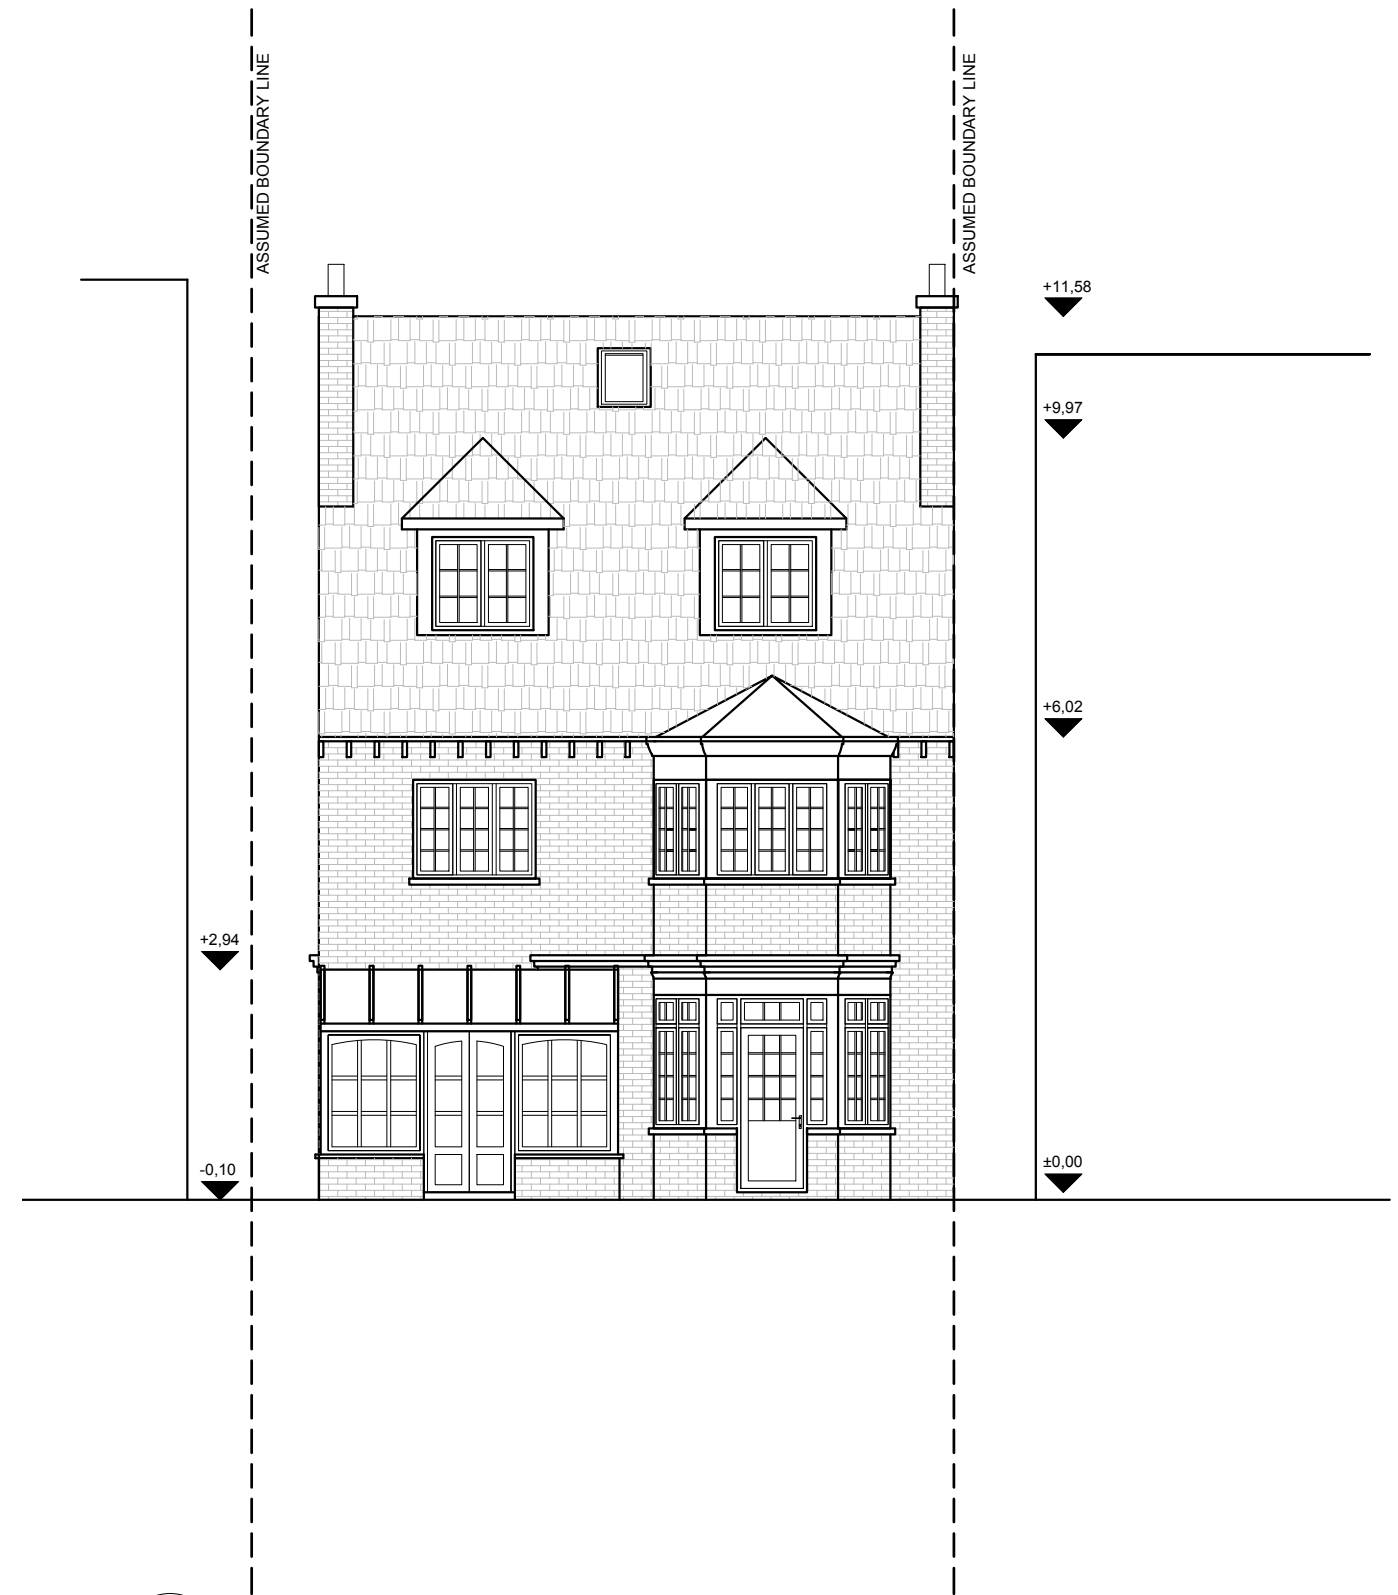


10 EXISTING REAR ELEVATION
A-(12)-010 1:50 @ A1, 1:100 @ A3

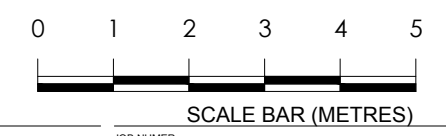

PROJECT NAME: 0966	CLIENT/PROJECT: 31 Crediton Hill, NW6	NOTES: All dimensions in millimetres. All dimensions and levels are to be checked on site by the main contractor prior to commencing excavation works. Any discrepancy is to be reported back to the designer for instruction. This drawing is the property of VORBILD ARCHITECTURE LIMITED and may not be reproduced or disclosed to a third party in any form without written permission.	ARCHITECTURE: VORBILD ARCHITECTURE www.vorbild.co.uk info@vorbild.co.uk	CONSTRUCTION: INSTALLATIONS:	SHEET TITLE: EXISTING FRONT AND REAR ELEVATION	DRAWING STATUS: FOR PLANNING	JOB NUMBER: 0966
				INSTALLATIONS:		DRAWN BY: TP/MS	DRAWING No: A-(12)-010
				INSTALLATIONS:		APPROVED: MS	SCALE: DATE: Rev. No.: 1:100 08.04.2019



11 EXISTING NORTH ELEVATION
 A-(12)-011 1:50 @ A1, 1:100 @ A3

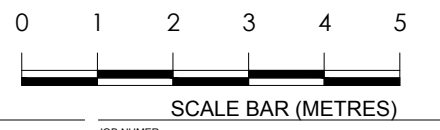


PROJECT NAME: 0966	CLIENT/PROJECT: 31 Crediton Hill, NW6	NOTES: All dimensions in millimetres. All dimensions and levels are to be checked on site by the main contractor prior to commencing excavation works. Any discrepancy is to be reported back to the designer for instruction. This drawing is the property of VORBILD ARCHITECTURE LIMITED and may not be reproduced or disclosed to a third party in any form without written permission.	ARCHITECTURE: www.vorbild.co.uk info@vorbild.co.uk	CONSTRUCTION: _____ INSTALLATIONS: _____ INSTALLATIONS: _____	SHEET TITLE: EXISTING NORTH ELEVATION	DRAWING STATUS: FOR PLANNING	JOB NUMBER: 0966
						DRAWN BY: TP/MS	DRAWING No: A-(12)-011
						APPROVED: MS	SCALE: DATE: Rev. No.: 1:100 08.04.2019



12
A-(12)-012

EXISTING SOUTH ELEVATION
1:50 @ A1, 1:100 @ A3

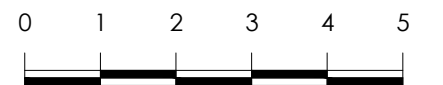

SCALE BAR (METRES)

PROJECT NAME: CLIENT/PROJECT:

0966

31 Crediton Hill, NW6

NOTES:

All dimensions in millimetres.

All dimensions and levels are to be checked on site by the main contractor prior to commencing excavation works. Any discrepancy is to be reported back to the designer for instruction.

This drawing is the property of VORBILD ARCHITECTURE LIMITED and may not be reproduced or disclosed to a third party in any form without written permission.

ARCHITECTURE:



VORBILD
ARCHITECTURE

www.vorbild.co.uk

info@vorbild.co.uk

CONSTRUCTION:

INSTALLATIONS:

INSTALLATIONS:

SHEET TITLE:

EXISTING
SOUTH ELEVATION

DRAWING STATUS:

FOR PLANNING

DRAWN BY:

TP/MS

APPROVED:

MS

JOB NUMBER:

0966

DRAWING No:

A-(12)-012


SCALE:

1:100


DATE:

08.04.2019

Rev. No.:


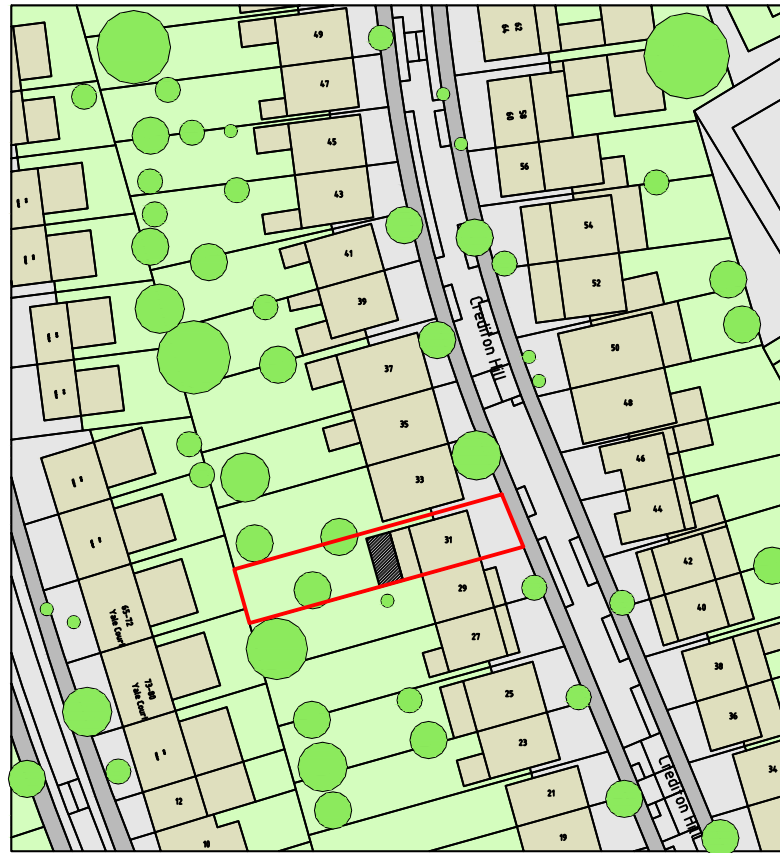


© UKMap Copyright. The GeoInformation Group 2016 Licence No. LANDL0N100032118

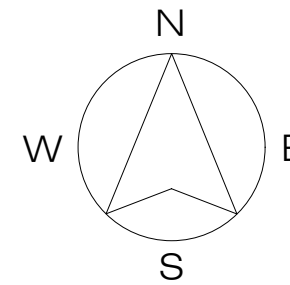


01 PROPOSED OS PLAN
A-(13)-001 1:625 @ A1, 1:1250 @ A3


PROJECT NAME: 0966	CLIENT/PROJECT: 31 Crediton Hill, NW6	NOTES : All dimensions in millimetres. All dimensions and levels are to be checked on site by the main contractor prior to commencing excavation works. Any discrepancy is to be reported back to the designer for instruction. This drawing is the property of VORBILD ARCHITECTURE LIMITED and may not be reproduced or disclosed to a third party in any form without written permission	ARCHITECTURE:  www.vorbild.co.uk info@vorbild.co.uk	CONSTRUCTION: INSTALLATIONS: INSTALLATIONS:	SHEET TITLE: PROPOSED OS PLAN	DRAWING STATUS: FOR PLANNING DRAWN BY: TP/MS APPROVED: MS	JOB NUMBER: 0966 DRAWING No: A-(13)-001 SCALE: 1:1250 DATE: 08.04.2019 Rev. No.:
---------------------------	--	--	--	---	--------------------------------------	--	--

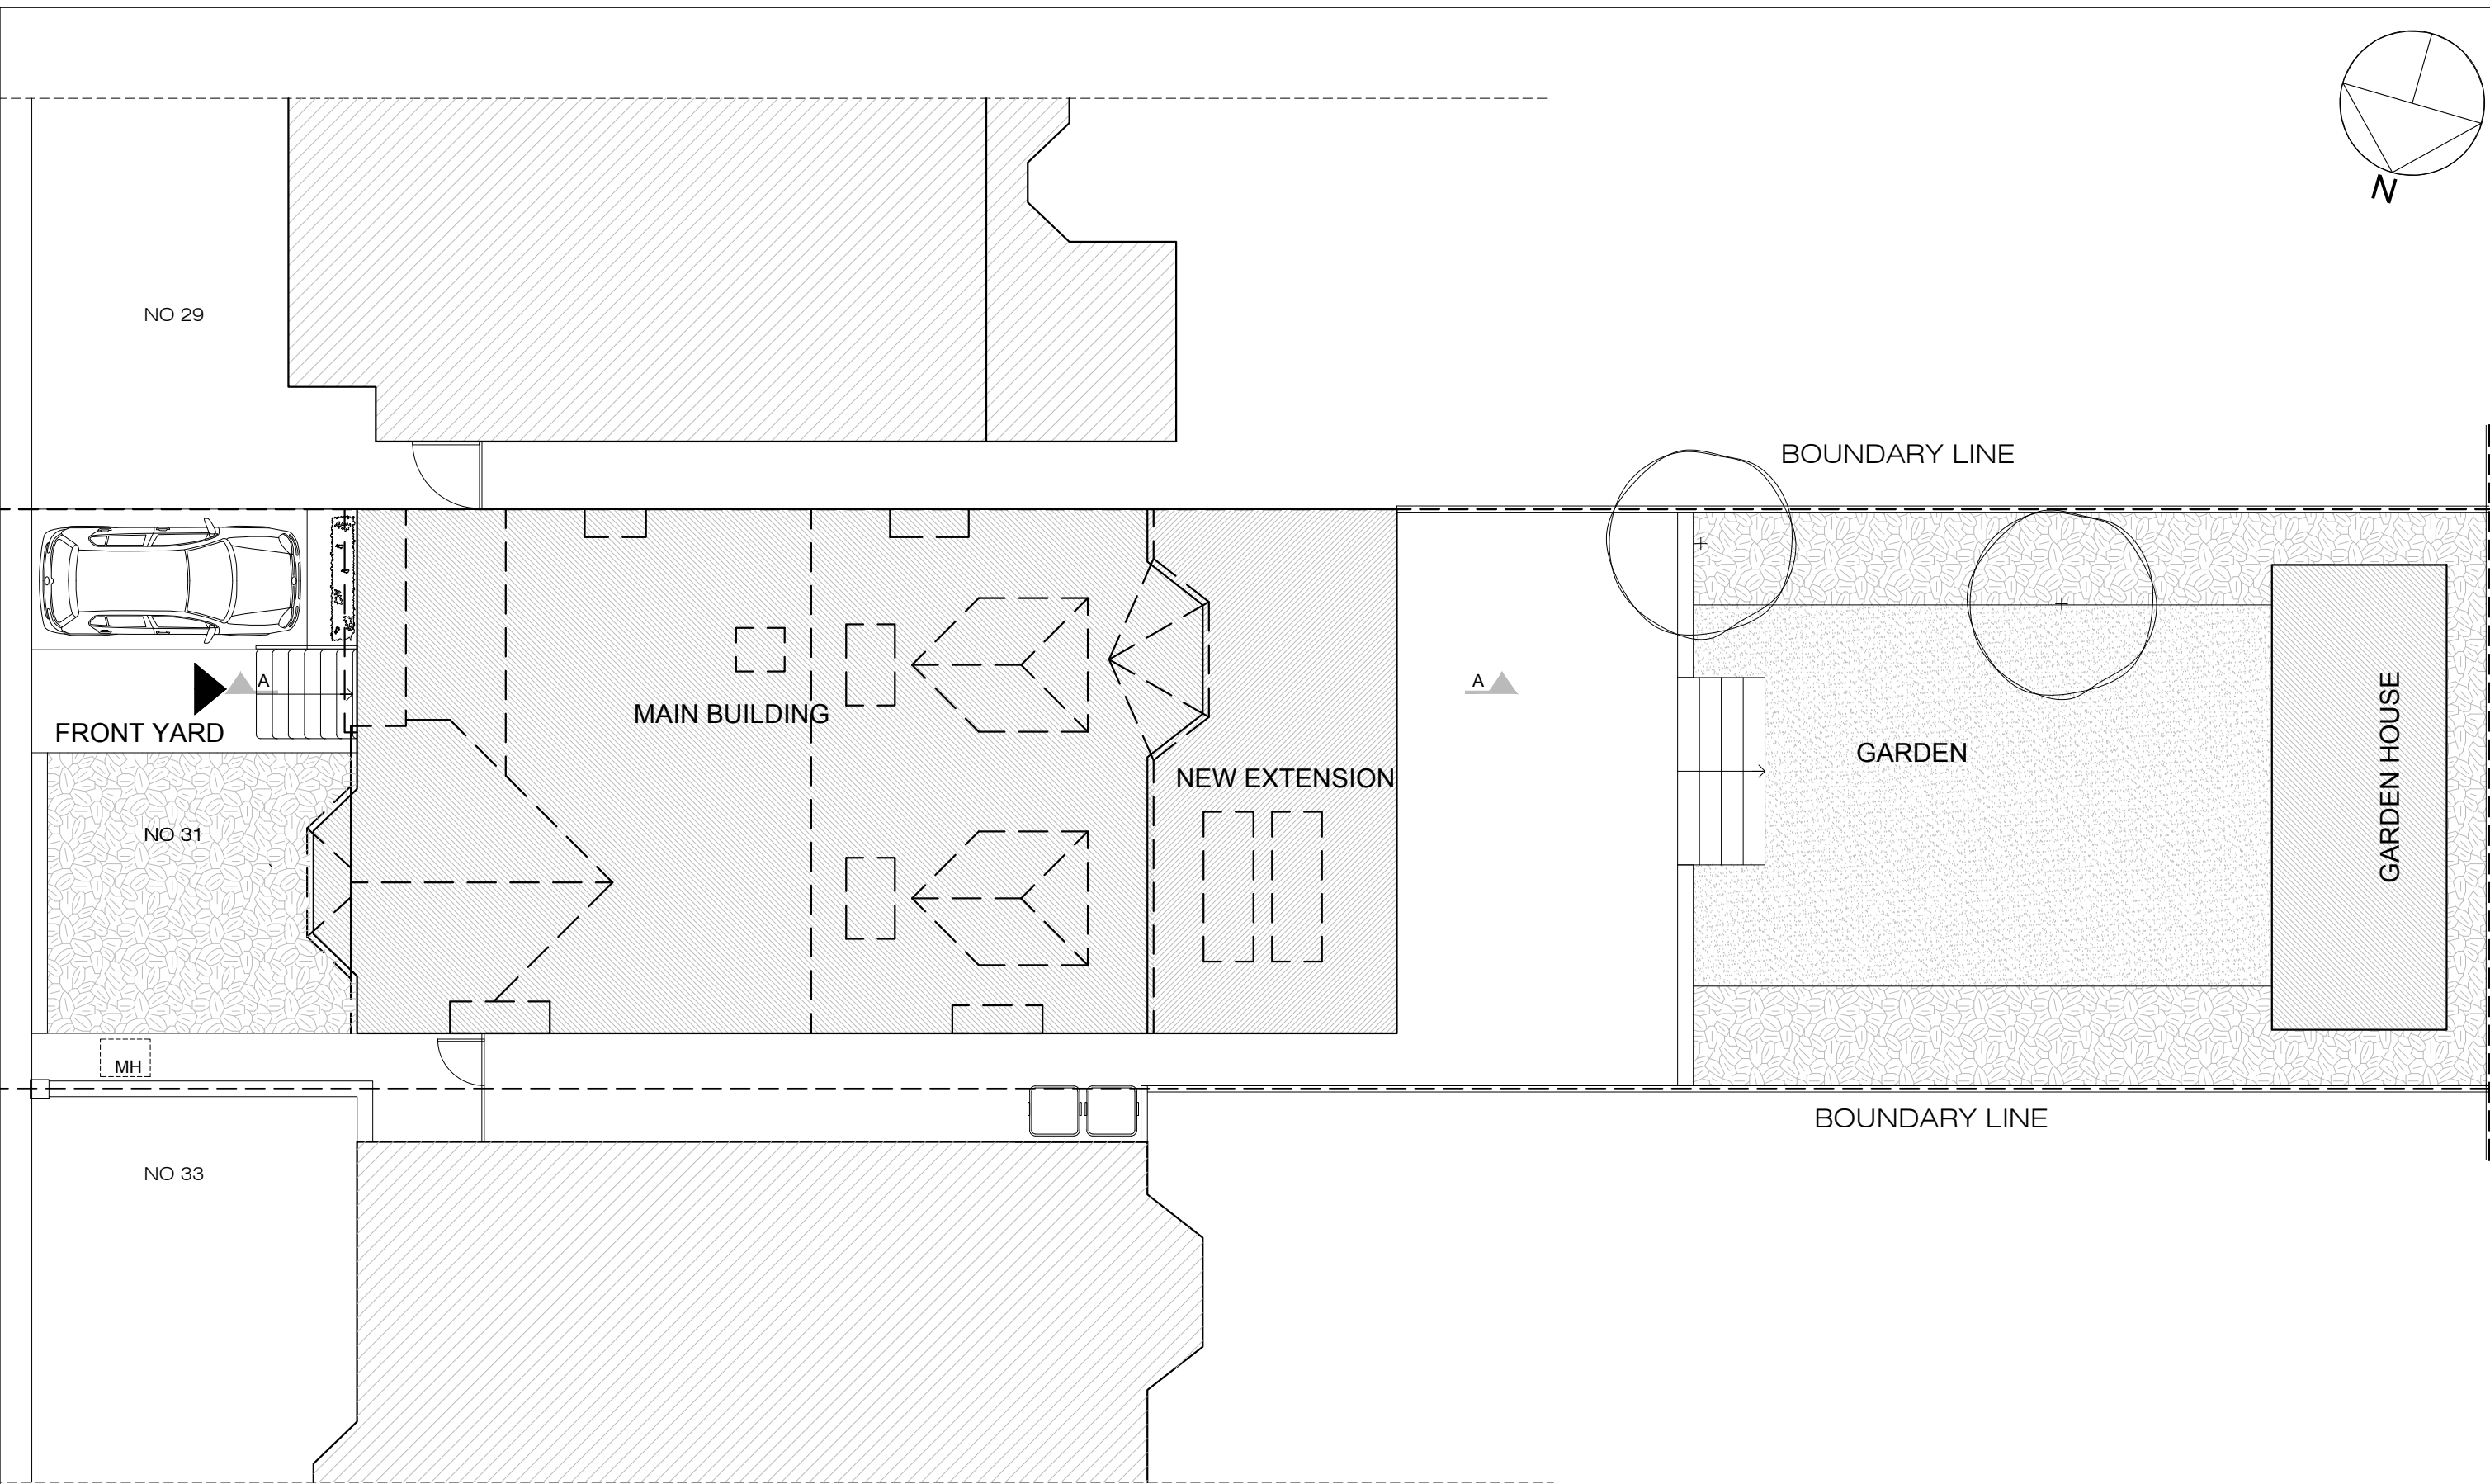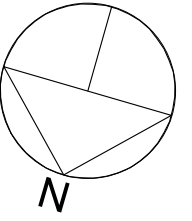


02 PROPOSED SITE PLAN
A-(13)-010 1:50 @ A1, 1:100 @ A3

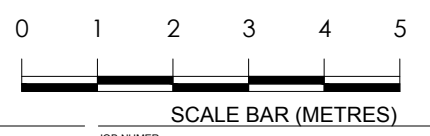


PROJECT NAME: 0966	CLIENT/PROJECT: 31 Crediton Hill, NW6	NOTES: All dimensions in millimetres. All dimensions and levels are to be checked on site by the main contractor prior to commencing excavation works. Any discrepancy is to be reported back to the designer for instruction. This drawing is the property of VORBILD ARCHITECTURE LIMITED and may not be reproduced or disclosed to a third party in any form without written permission.	ARCHITECTURE: www.vorbild.co.uk info@vorbild.co.uk	CONSTRUCTION: INSTALLATIONS: INSTALLATIONS:	SHEET TITLE: PROPOSED SITE PLAN	DRAWING STATUS: FOR PLANNING	JOB NUMBER: 0966
						DRAWN BY: TP/MS	DRAWING No: A-(13)-010
						APPROVED: MS	SCALE: DATE: Rev. No.: 1:100 08.04.2019

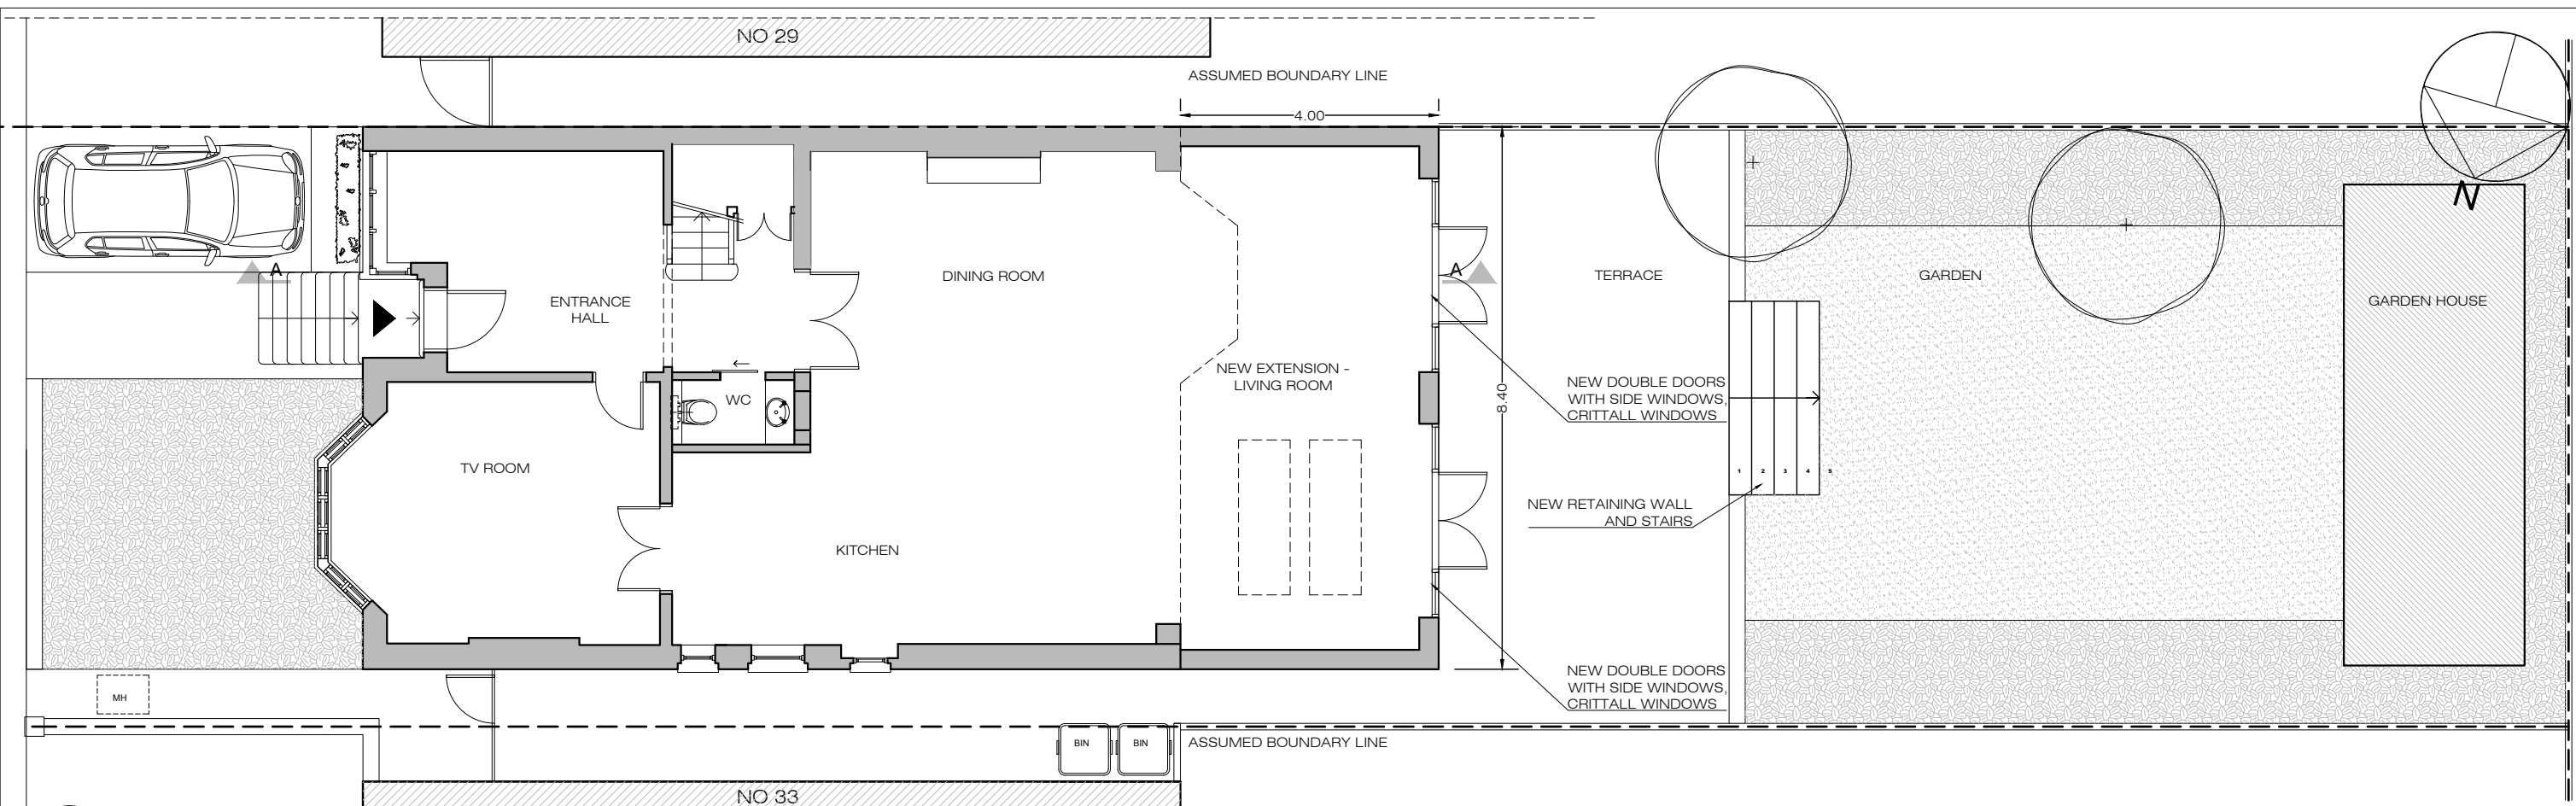


03 PROPOSED GROUND FLOOR PLAN
A-(13)-011 1:50 @ A1,1:100 @ A3

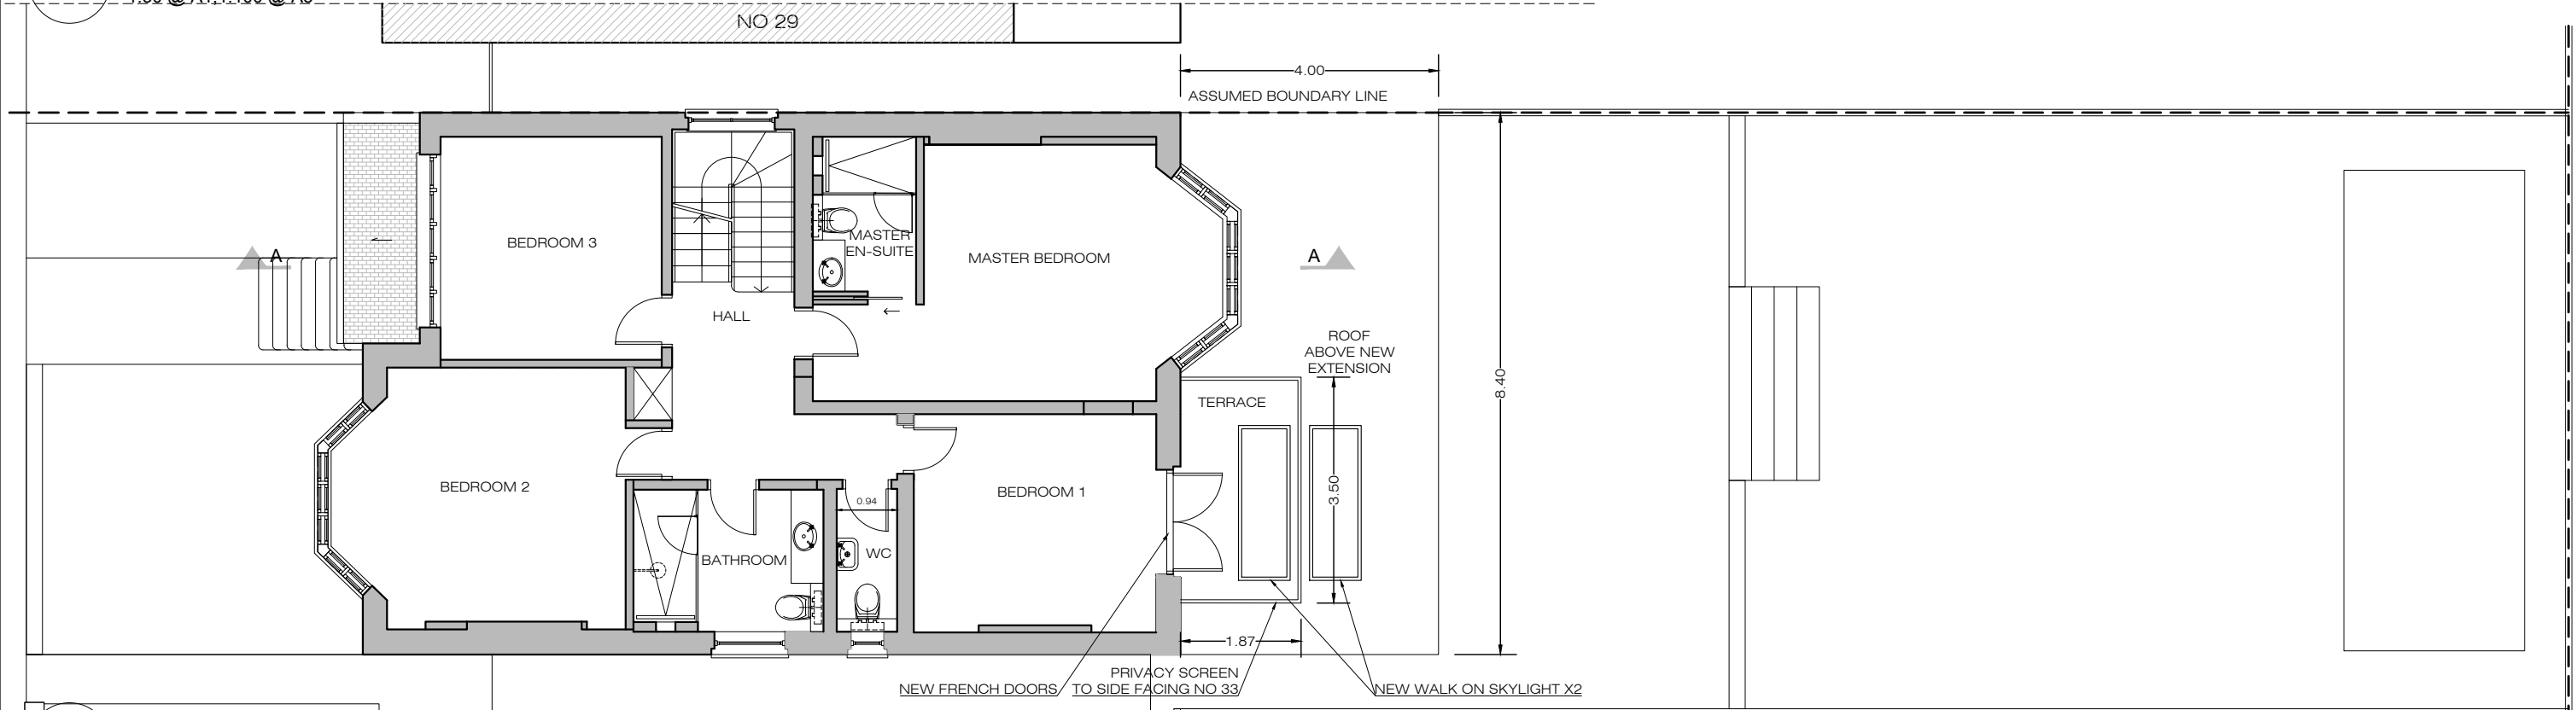


04 PROPOSED FIRST FLOOR PLAN
A-(13)-011 1:50 @ A1,1:100 @ A3

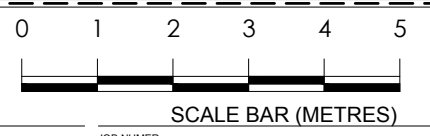


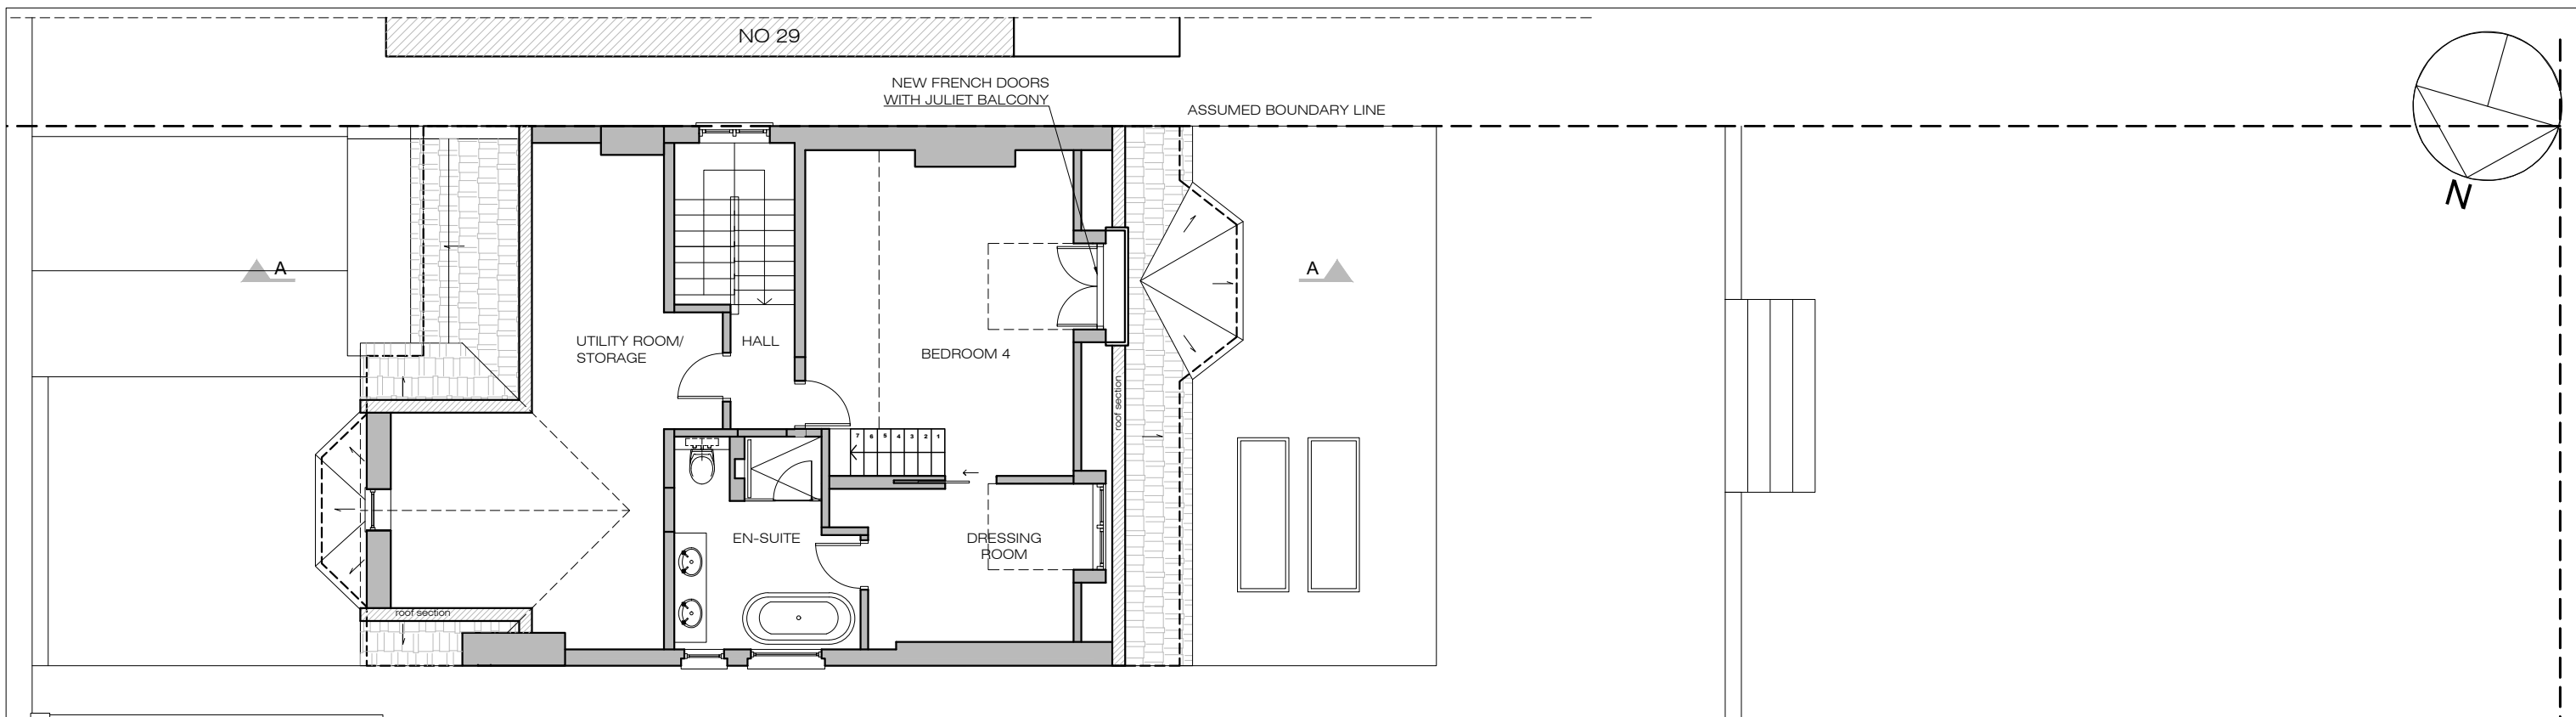



05 PROPOSED LOFT PLAN
A-(13)-012 1:50 @ A1, 1:100 @ A3

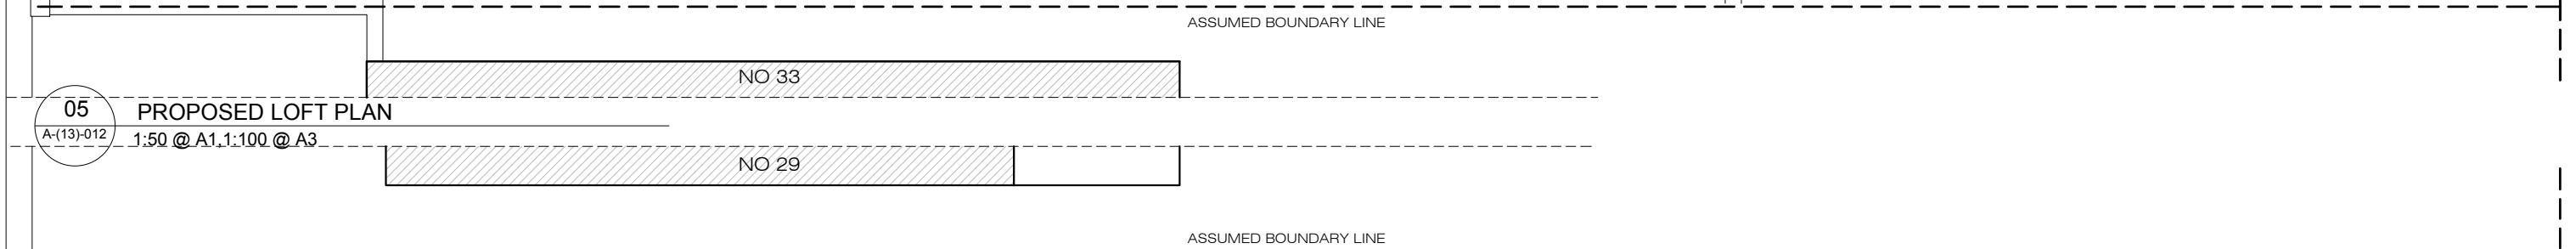

06 PROPOSED MEZZANINE PLAN
A-(13)-012 1:50 @ A1, 1:100 @ A3

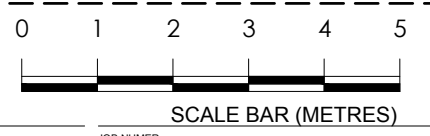


PROJECT NAME: 0966	CLIENT/PROJECT: 31 Crediton Hill, NW6	NOTES: All dimensions in millimetres. All dimensions and levels are to be checked on site by the main contractor prior to commencing excavation works. Any discrepancy is to be reported back to the designer for instruction. This drawing is the property of VORBILD ARCHITECTURE LIMITED and may not be reproduced or disclosed to a third party in any form without written permission.	ARCHITECTURE: VORBILD ARCHITECTURE www.vorbild.co.uk info@vorbild.co.uk	CONSTRUCTION: INSTALLATIONS:	SHEET TITLE: PROPOSED LOFT AND STORAGE PLAN	DRAWING STATUS: FOR PLANNING	JOB NUMBER: 0966
				INSTALLATIONS:		DRAWN BY: TP/MS	DRAWING No: A-(13)-012
				INSTALLATIONS:		APPROVED: MS	SCALE: DATE: Rev. No.: 1:100 08.04.2019

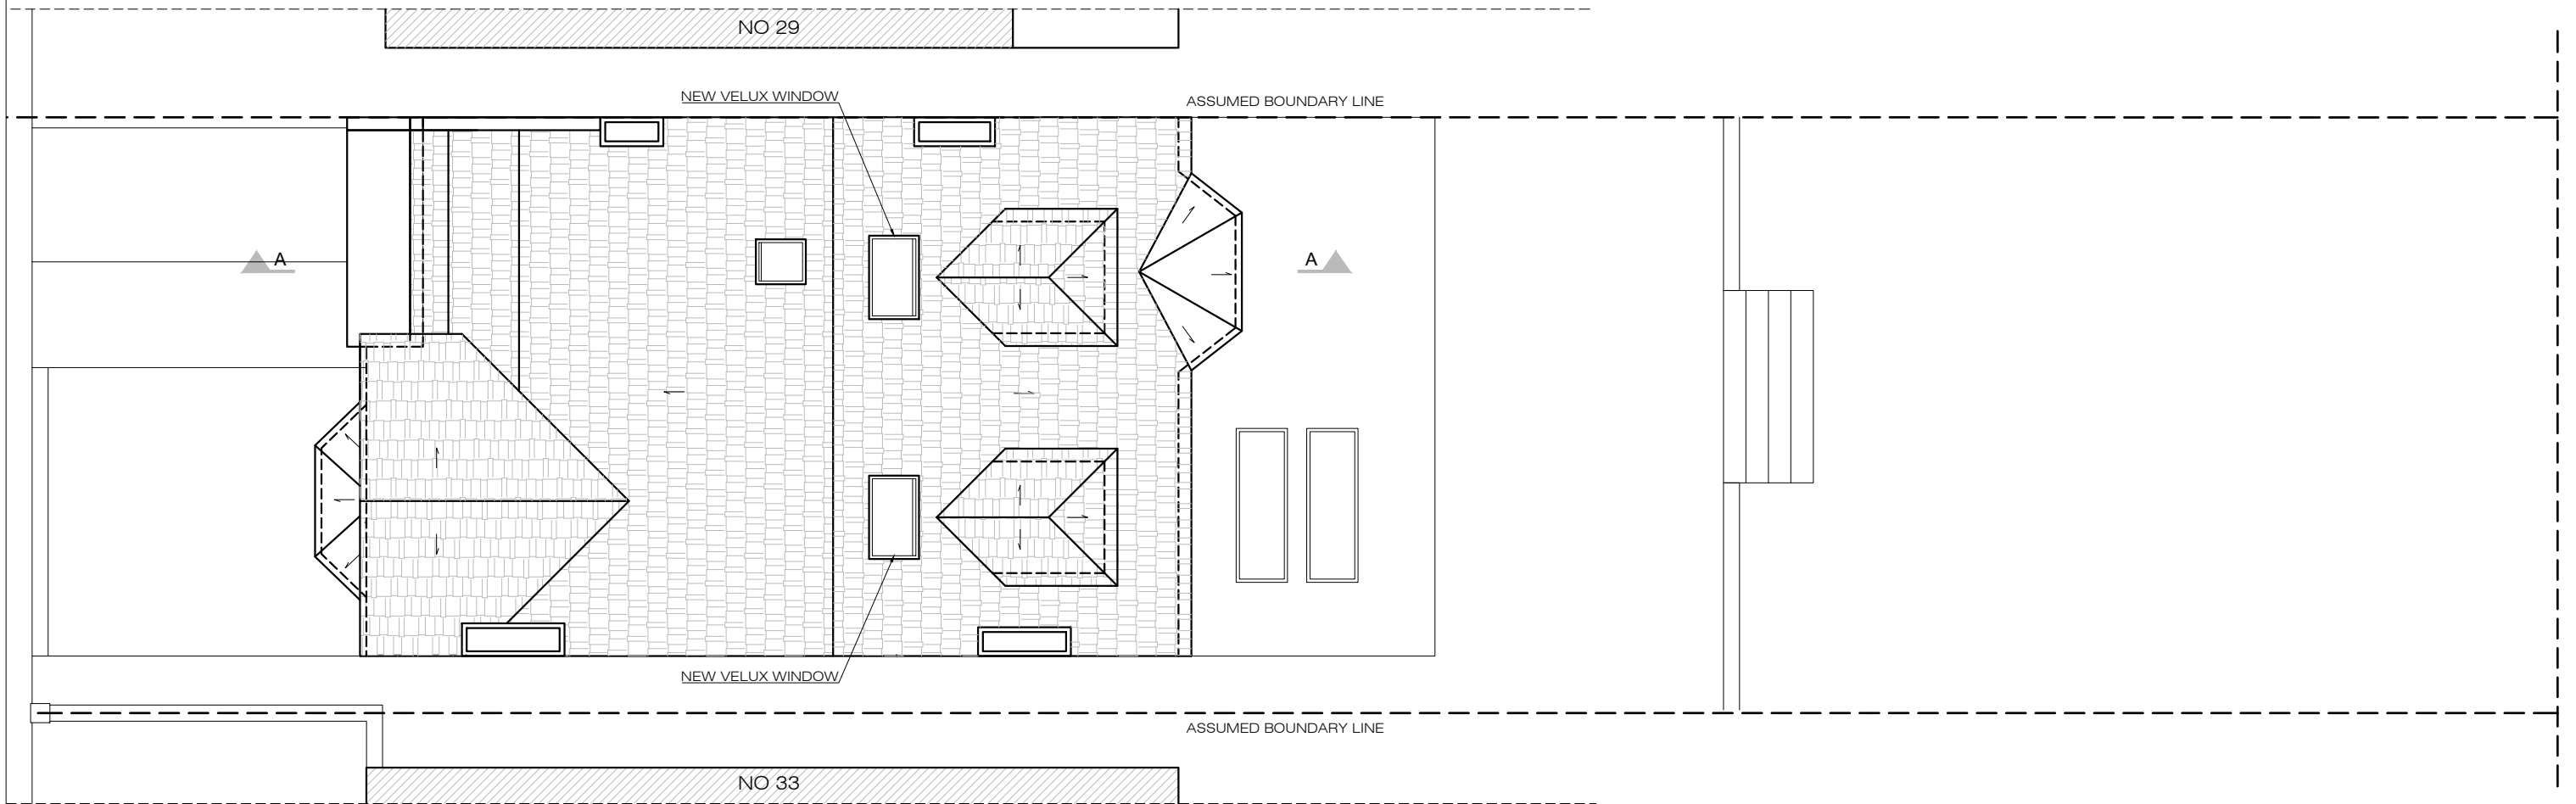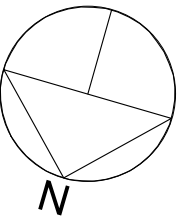

07
A-(13)-013

PROPOSED ROOF PLAN
1:50 @ A1, 1:100 @ A3

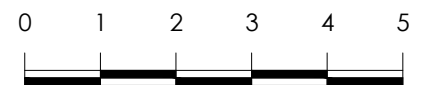

SCALE BAR (METRES)

PROJECT NAME: 0966
CLIENT/PROJECT: 31 Crediton Hill, NW6


NOTES:
All dimensions in millimetres.
All dimensions and levels are to be checked on site by the main contractor prior to commencing excavation works. Any discrepancy is to be reported back to the designer for instruction.
This drawing is the property of VORBILD ARCHITECTURE LIMITED and may not be reproduced or disclosed to a third party in any form without written permission.



CONSTRUCTION:
INSTALLATIONS:
INSTALLATIONS:


SHEET TITLE:
PROPOSED ROOF PLAN

DRAWING STATUS: **FOR PLANNING**
DRAWN BY: TP/MS
APPROVED: MS
JOB NUMBER: 0966
DRAWING No: A-(13)-013
SCALE: 1:100
DATE: 08.04.2019
Rev. No.:

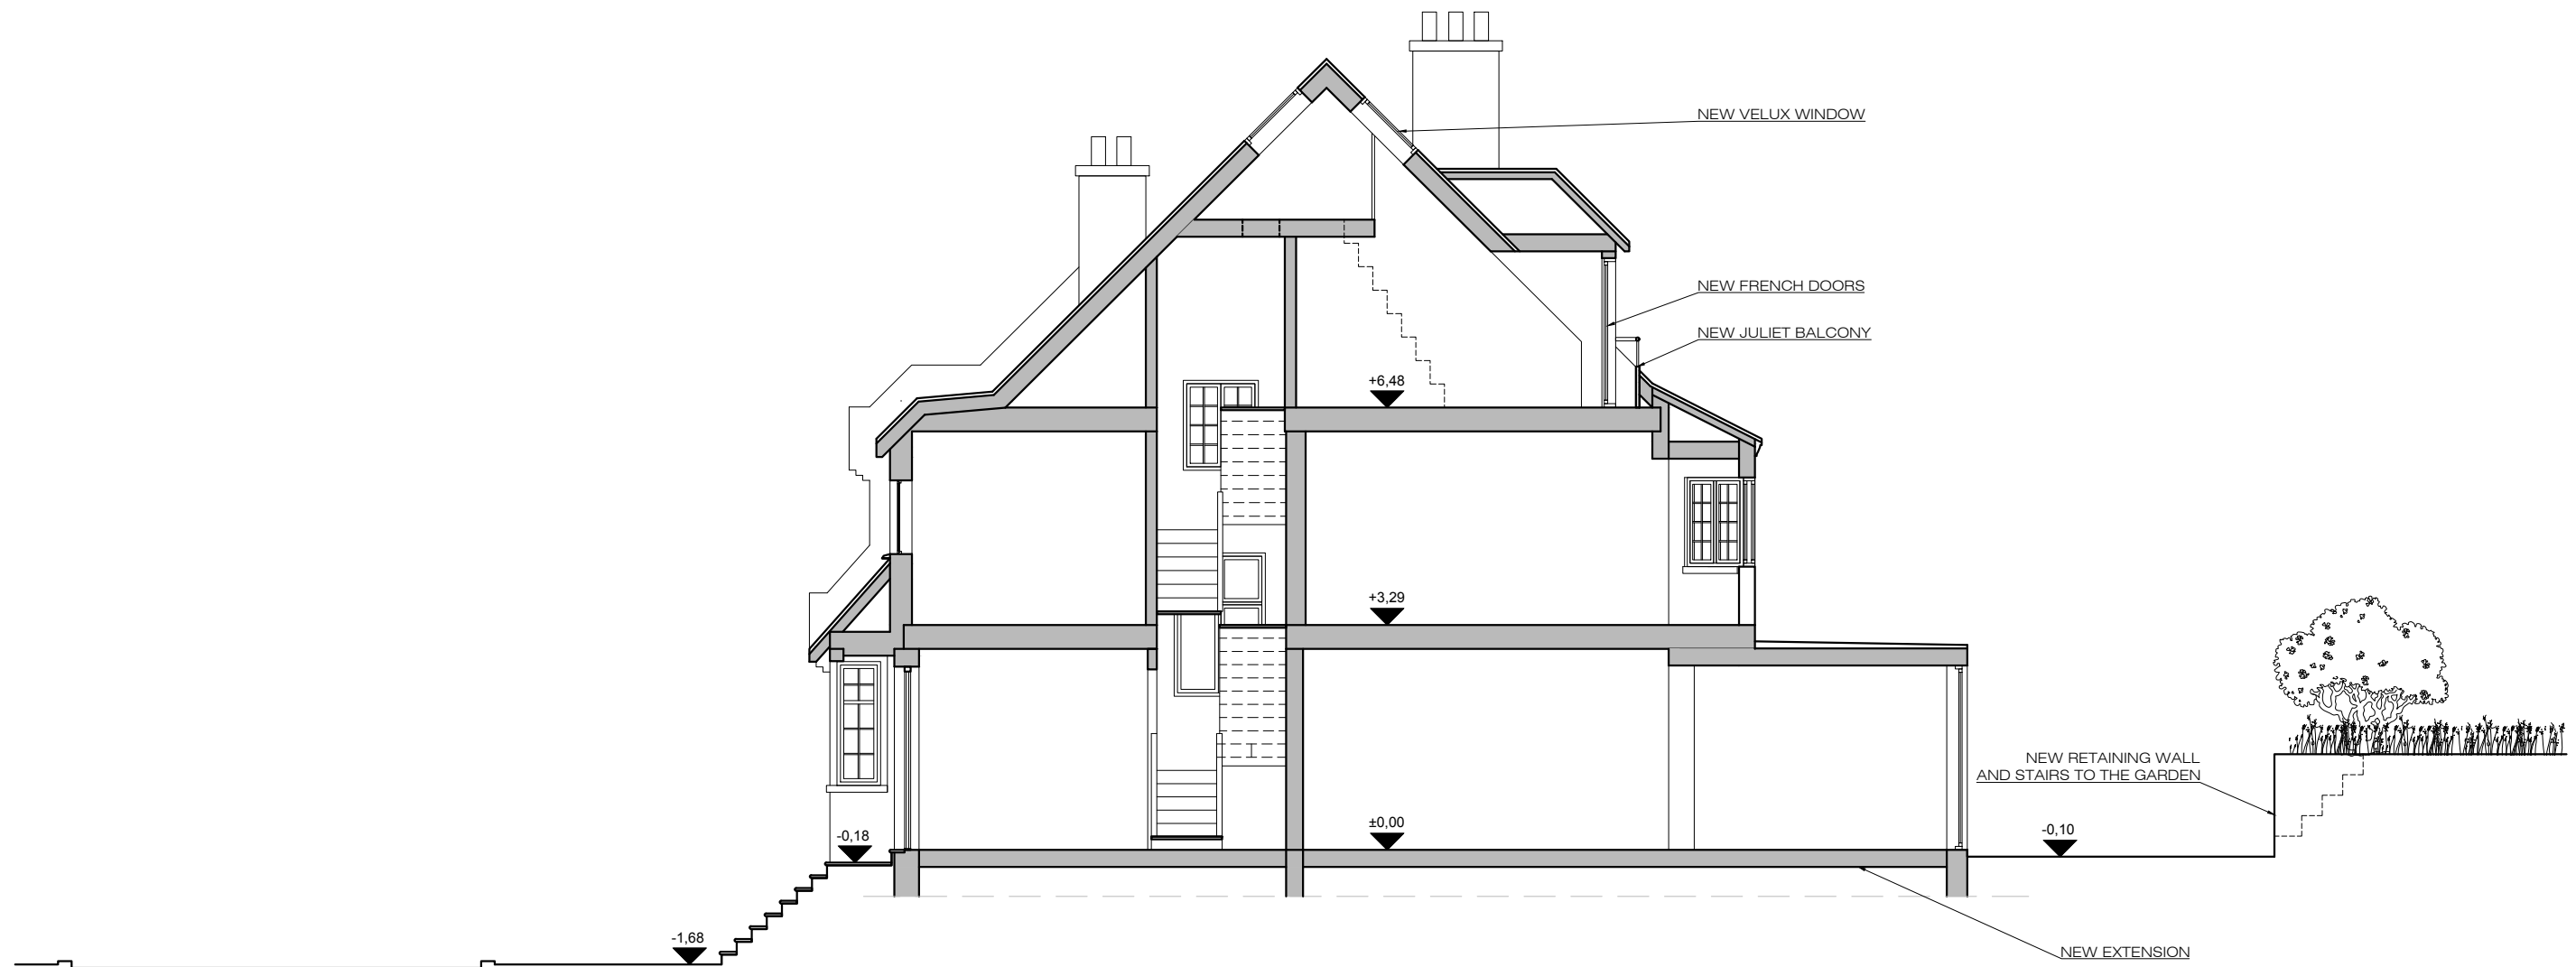

08
A-(14)-010


PROPOSED SECTION A-A
1:50 @ A1, 1:100 @ A3

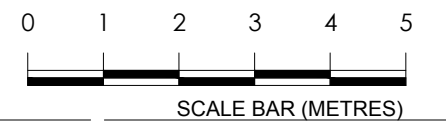


PROJECT NAME: 0966	CLIENT/PROJECT: 31 Crediton Hill, NW6	NOTES : All dimensions in millimetres. All dimensions and levels are to be checked on site by the main contractor prior to commencing excavation works. Any discrepancy is to be reported back to the designer for instruction. This drawing is the property of VORBILD ARCHITECTURE LIMITED and may not be reproduced or disclosed to a third party in any form without written permission	ARCHITECTURE: www.vorbild.co.uk info@vorbild.co.uk	CONSTRUCTION: INSTALLATIONS: INSTALLATIONS:	SHEET TITLE: PROPOSED SECTION A-A	DRAWING STATUS: FOR PLANNING	JOB NUMBER: 0966
						DRAWN BY: TP/MS	DRAWING No: A-(14)-010
						APPROVED: MS	SCALE: DATE: Rev. No.: 1:100 08.04.2019



09 PROPOSED FRONT ELEVATION
A-(15)-010 1:50 @ A1, 1:100 @ A3

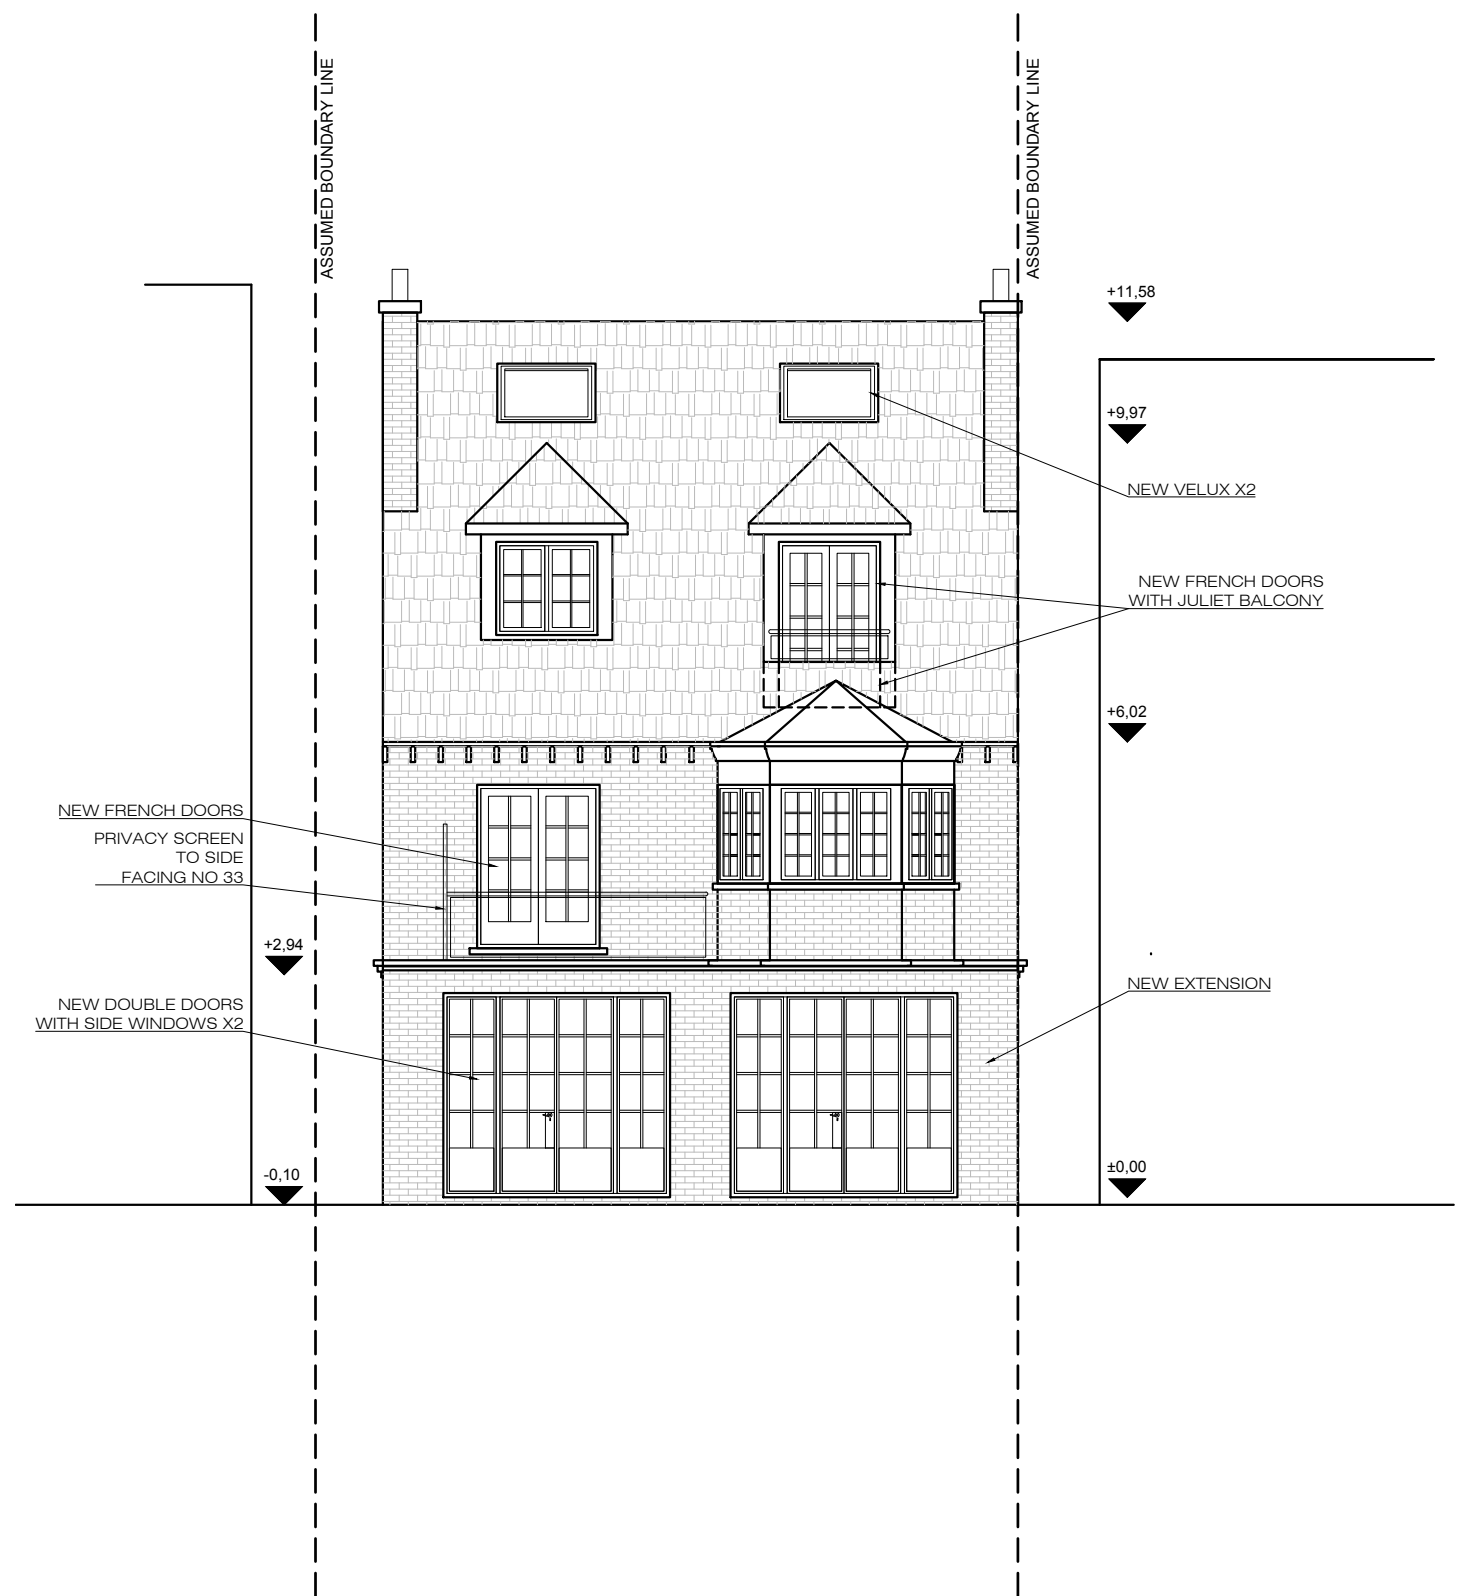

10 PROPOSED REAR ELEVATION
A-(15)-010 1:50 @ A1, 1:100 @ A3

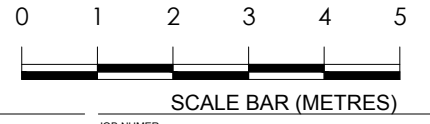

PROJECT NAME: 0966
CLIENT/PROJECT: 31 Crediton Hill, NW6

NOTES:
All dimensions in millimetres.
All dimensions and levels are to be checked on site by the main contractor prior to commencing excavation works. Any discrepancy is to be reported back to the designer for instruction.
This drawing is the property of VORBILD ARCHITECTURE LIMITED and may not be reproduced or disclosed to a third party in any form without written permission.



CONSTRUCTION:
INSTALLATIONS:
INSTALLATIONS:


SHEET TITLE:
PROPOSED FRONT AND REAR ELEVATION


DRAWING STATUS: FOR PLANNING
DRAWN BY: TP/MS
APPROVED: MS

JOB NUMBER: 0966
DRAWING No: A-(15)-010
SCALE: 1:100
DATE: 08.04.2019
Rev. No.: A




11 PROPOSED NORTH ELEVATION
A-(15)-011 1:50 @ A1, 1:100 @ A3

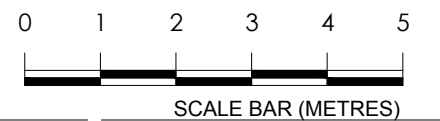

PROJECT NAME: 0966	CLIENT/PROJECT: 31 Crediton Hill, NW6	NOTES: All dimensions in millimetres. All dimensions and levels are to be checked on site by the main contractor prior to commencing excavation works. Any discrepancy is to be reported back to the designer for instruction. This drawing is the property of VORBILD ARCHITECTURE LIMITED and may not be reproduced or disclosed to a third party in any form without written permission.	ARCHITECTURE:  www.vorbild.co.uk info@vorbild.co.uk	CONSTRUCTION: INSTALLATIONS: INSTALLATIONS:	SHEET TITLE: PROPOSED NORTH ELEVATION	DRAWING STATUS: FOR PLANNING	JOB NUMBER: 0966
						DRAWN BY: TP/MS	DRAWING No: A-(15)-011
						APPROVED: MS	SCALE: DATE: Rev. No.: 1:100 08.04.2019 A



12 PROPOSED SOUTH ELEVATION
 A-(15)-012 1:50 @ A1, 1:100 @ A3

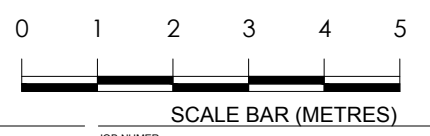

PROJECT NAME:	CLIENT/PROJECT:	NOTES :	ARCHITECTURE:	CONSTRUCTION:	SHEET TITLE:	DRAWING STATUS:	JOB NUMBER:
0966	31 Crediton Hill, NW6	All dimensions in millimetres. All dimensions and levels are to be checked on site by the main contractor prior to commencing excavation works. Any discrepancy is to be reported back to the designer for instruction. This drawing is the property of VORBILD ARCHITECTURE LIMITED and may not be reproduced or disclosed to a third party in any form without written permission	VORBILD ARCHITECTURE www.vorbild.co.uk info@vorbild.co.uk		PROPOSED SOUTH ELEVATION	FOR PLANNING	0966
				INSTALLATIONS:		DRAWN BY:	DRAWING No:
				INSTALLATIONS:		TP/MS	A-(15)-012
						APPROVED:	SCALE: DATE: Rev. No.:
						MS	1:100 08.04.2019 A