


Total GIA of Existing House = 140.5sqm


Rev No.	Description	Issue Date	Drawn	Chk.
P1	Planning submission	22.02.2019		
P2	Updated to Clarify Existing Layout	08.04.2019		

NOTES


This drawing is not to be used for construction purposes.

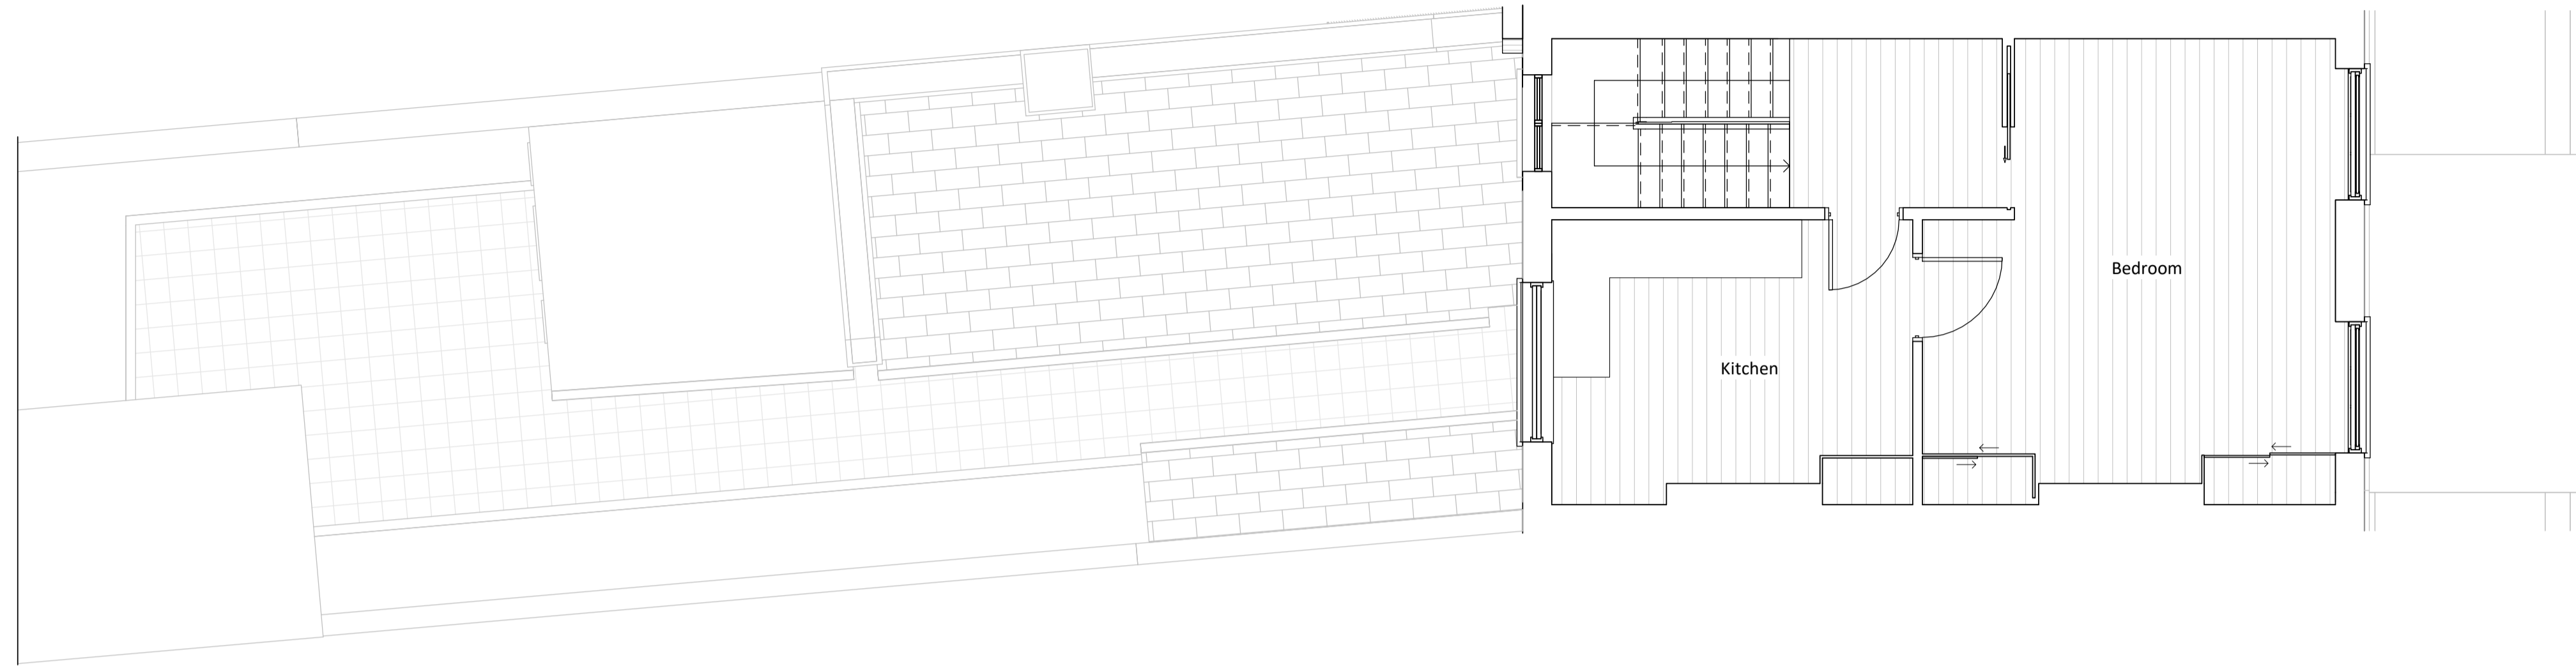

Second Floor Plan
1:50

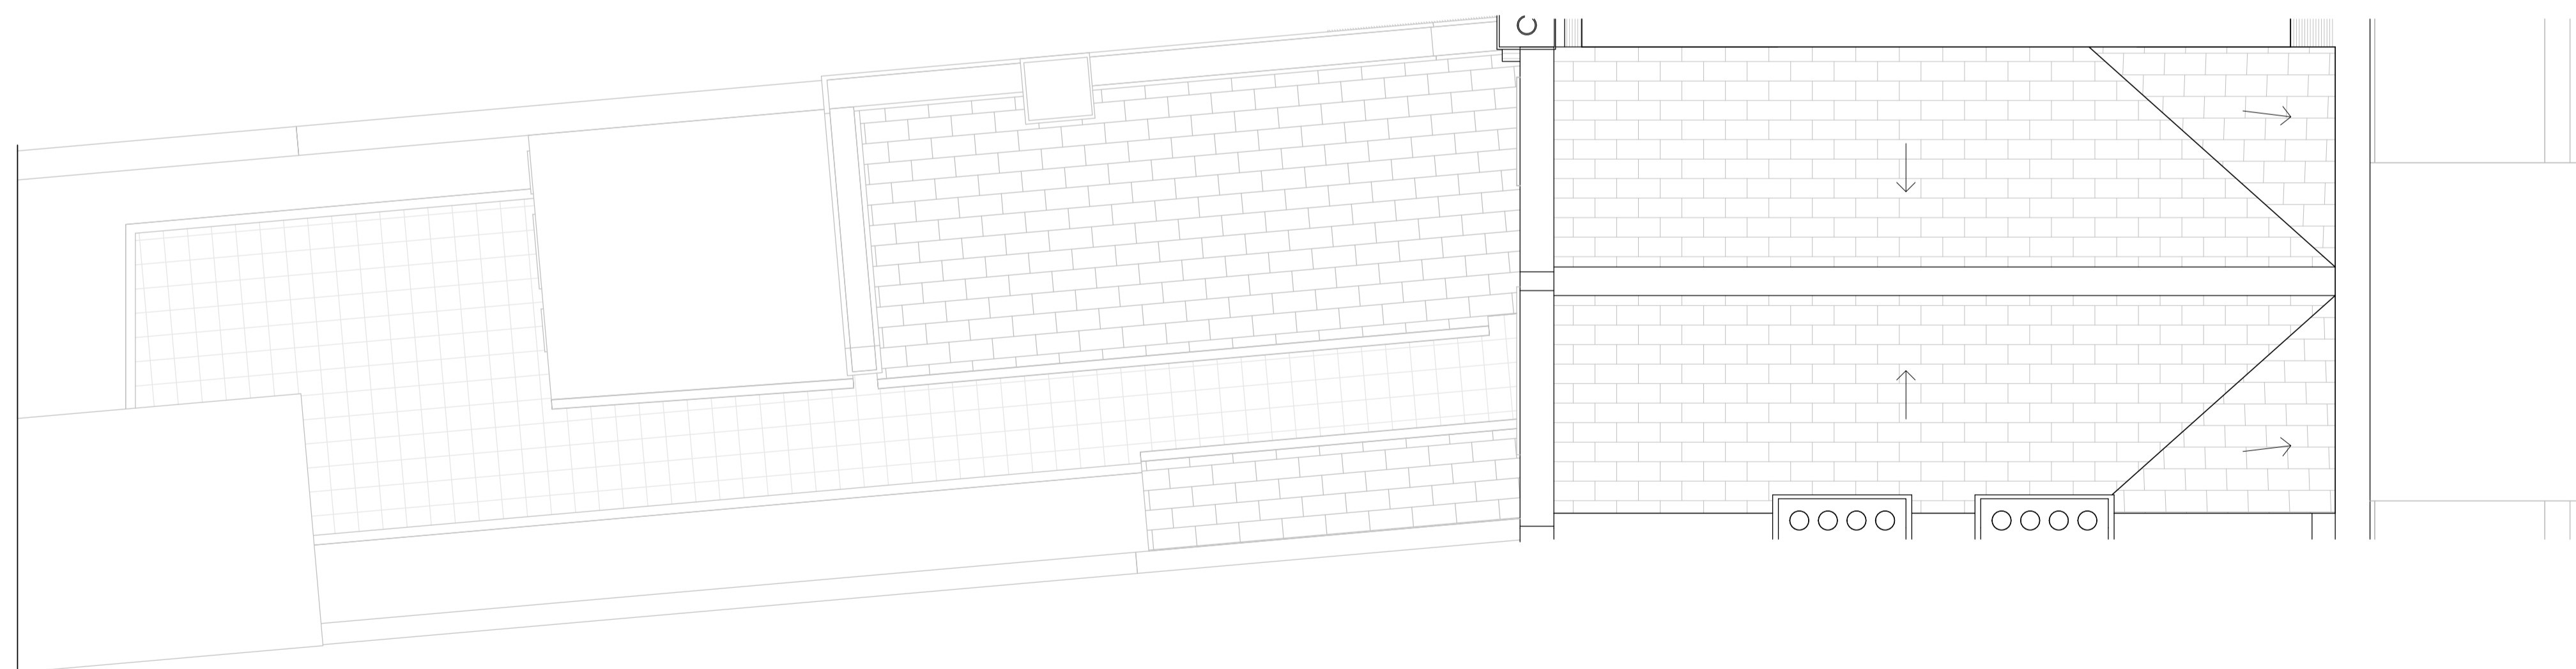

Roof Plan
1:50

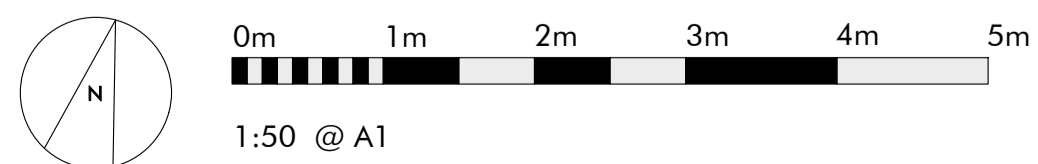

GREY
GRIFFITHS
ARCHITECTS

Henshall & Partners
125 Albert Street

Existing Second Floor & Roof Plans

Date	18/01/2019	Status	PLANNING
Scale @ A1	1 : 50	Originator	Author
Scale @ A3		Check	Checker
Project Reference	0057	Drawing Number	E1-101
		Revision	P2