

ARLINGTON ROAD

135

133

131

129

127

125

123

121

355PL_24_01


355PL_2_05

Terrace

Terrace

355PL_2_05

355PL_3_01

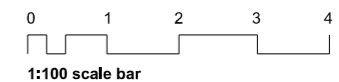

Rev.	Date	By	Description
-	12.12.18		DRAFT Planning & Listed Building Consent
A	24.01.19		DRAFT Planning & Listed Building Consent
B	01.03.19		DRAFT Planning & Listed Building Consent
C	14.03.19		Planning & Listed Building Consent

Do not scale from this drawing All dimensions to be checked on site
 Notify the Architect immediately of any discrepancies
 This drawing remains the copyright of the Architect

AAB architects
 Studio 9, Bickerton House, 25 Bickerton Road, London N19 5JT
 Tel 020 7281 8955 mail@aabarchitects.co.uk www.aabarchitects.co.uk


125 ARLINGTON ROAD, NW1, LONDON

DRAWING : PROPOSED SITE PLAN

SCALE : 1:100 at A3

DATE : 25.07.18

JOB NO.		SERIES	NO.	REV
355	PL	1	02	c

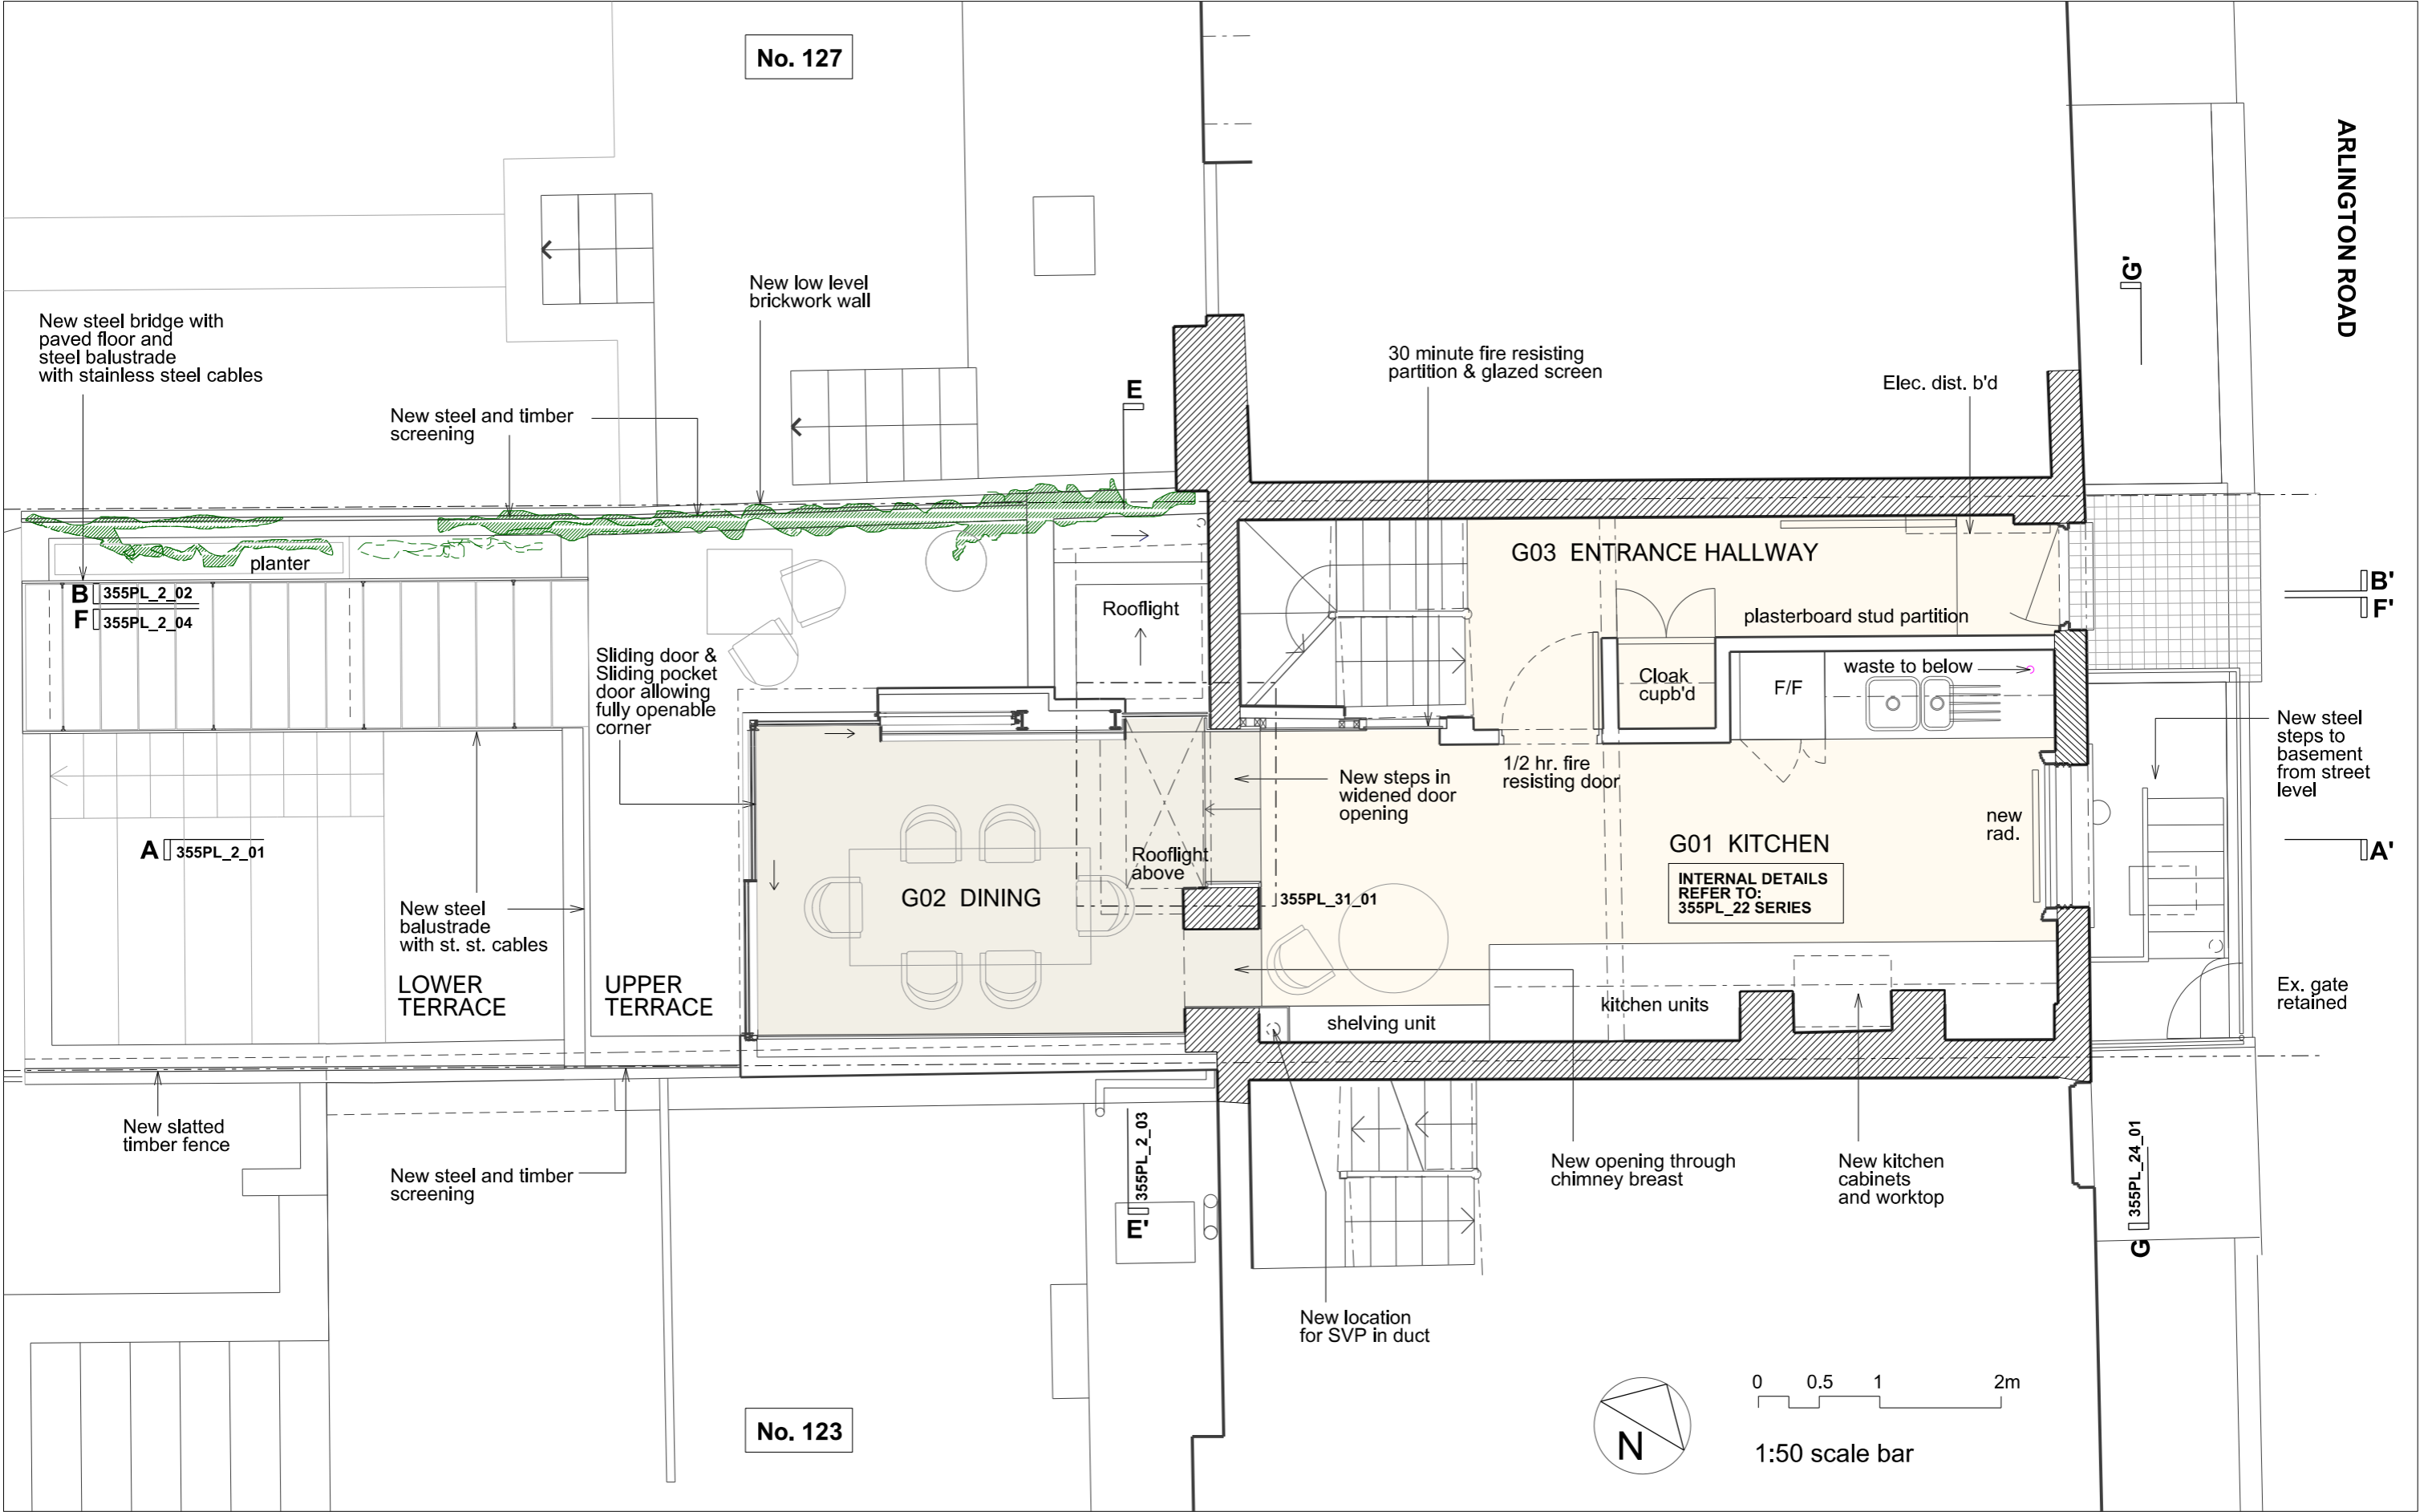


Rev.	Date	By	Description
-	12.12.18		DRAFT Planning & Listed Building Consent
A	24.01.19		DRAFT Planning & Listed Building Consent
B	01.03.19		DRAFT Planning & Listed Building Consent
C	14.03.19		Planning & Listed Building Consent

Do not scale from this drawing All dimensions to be checked on site
Notify the Architect immediately of any discrepancies
This drawing remains the copyright of the Architect
AAB architects
Studio 9, Bickerton House, 25 Bickerton Road, London N19 5JT
Tel 020 7281 8955 mail@aabarchitects.co.uk www.aabarchitects.co.uk

125 ARLINGTON ROAD, NW1, LONDON
DRAWING : PROPOSED GROUND FLOOR PLAN
SCALE : 1:50 at A3
DATE : 12.07.2018

JOB NO.	SERIES	NO.	REV
355 PL 1	11	C	

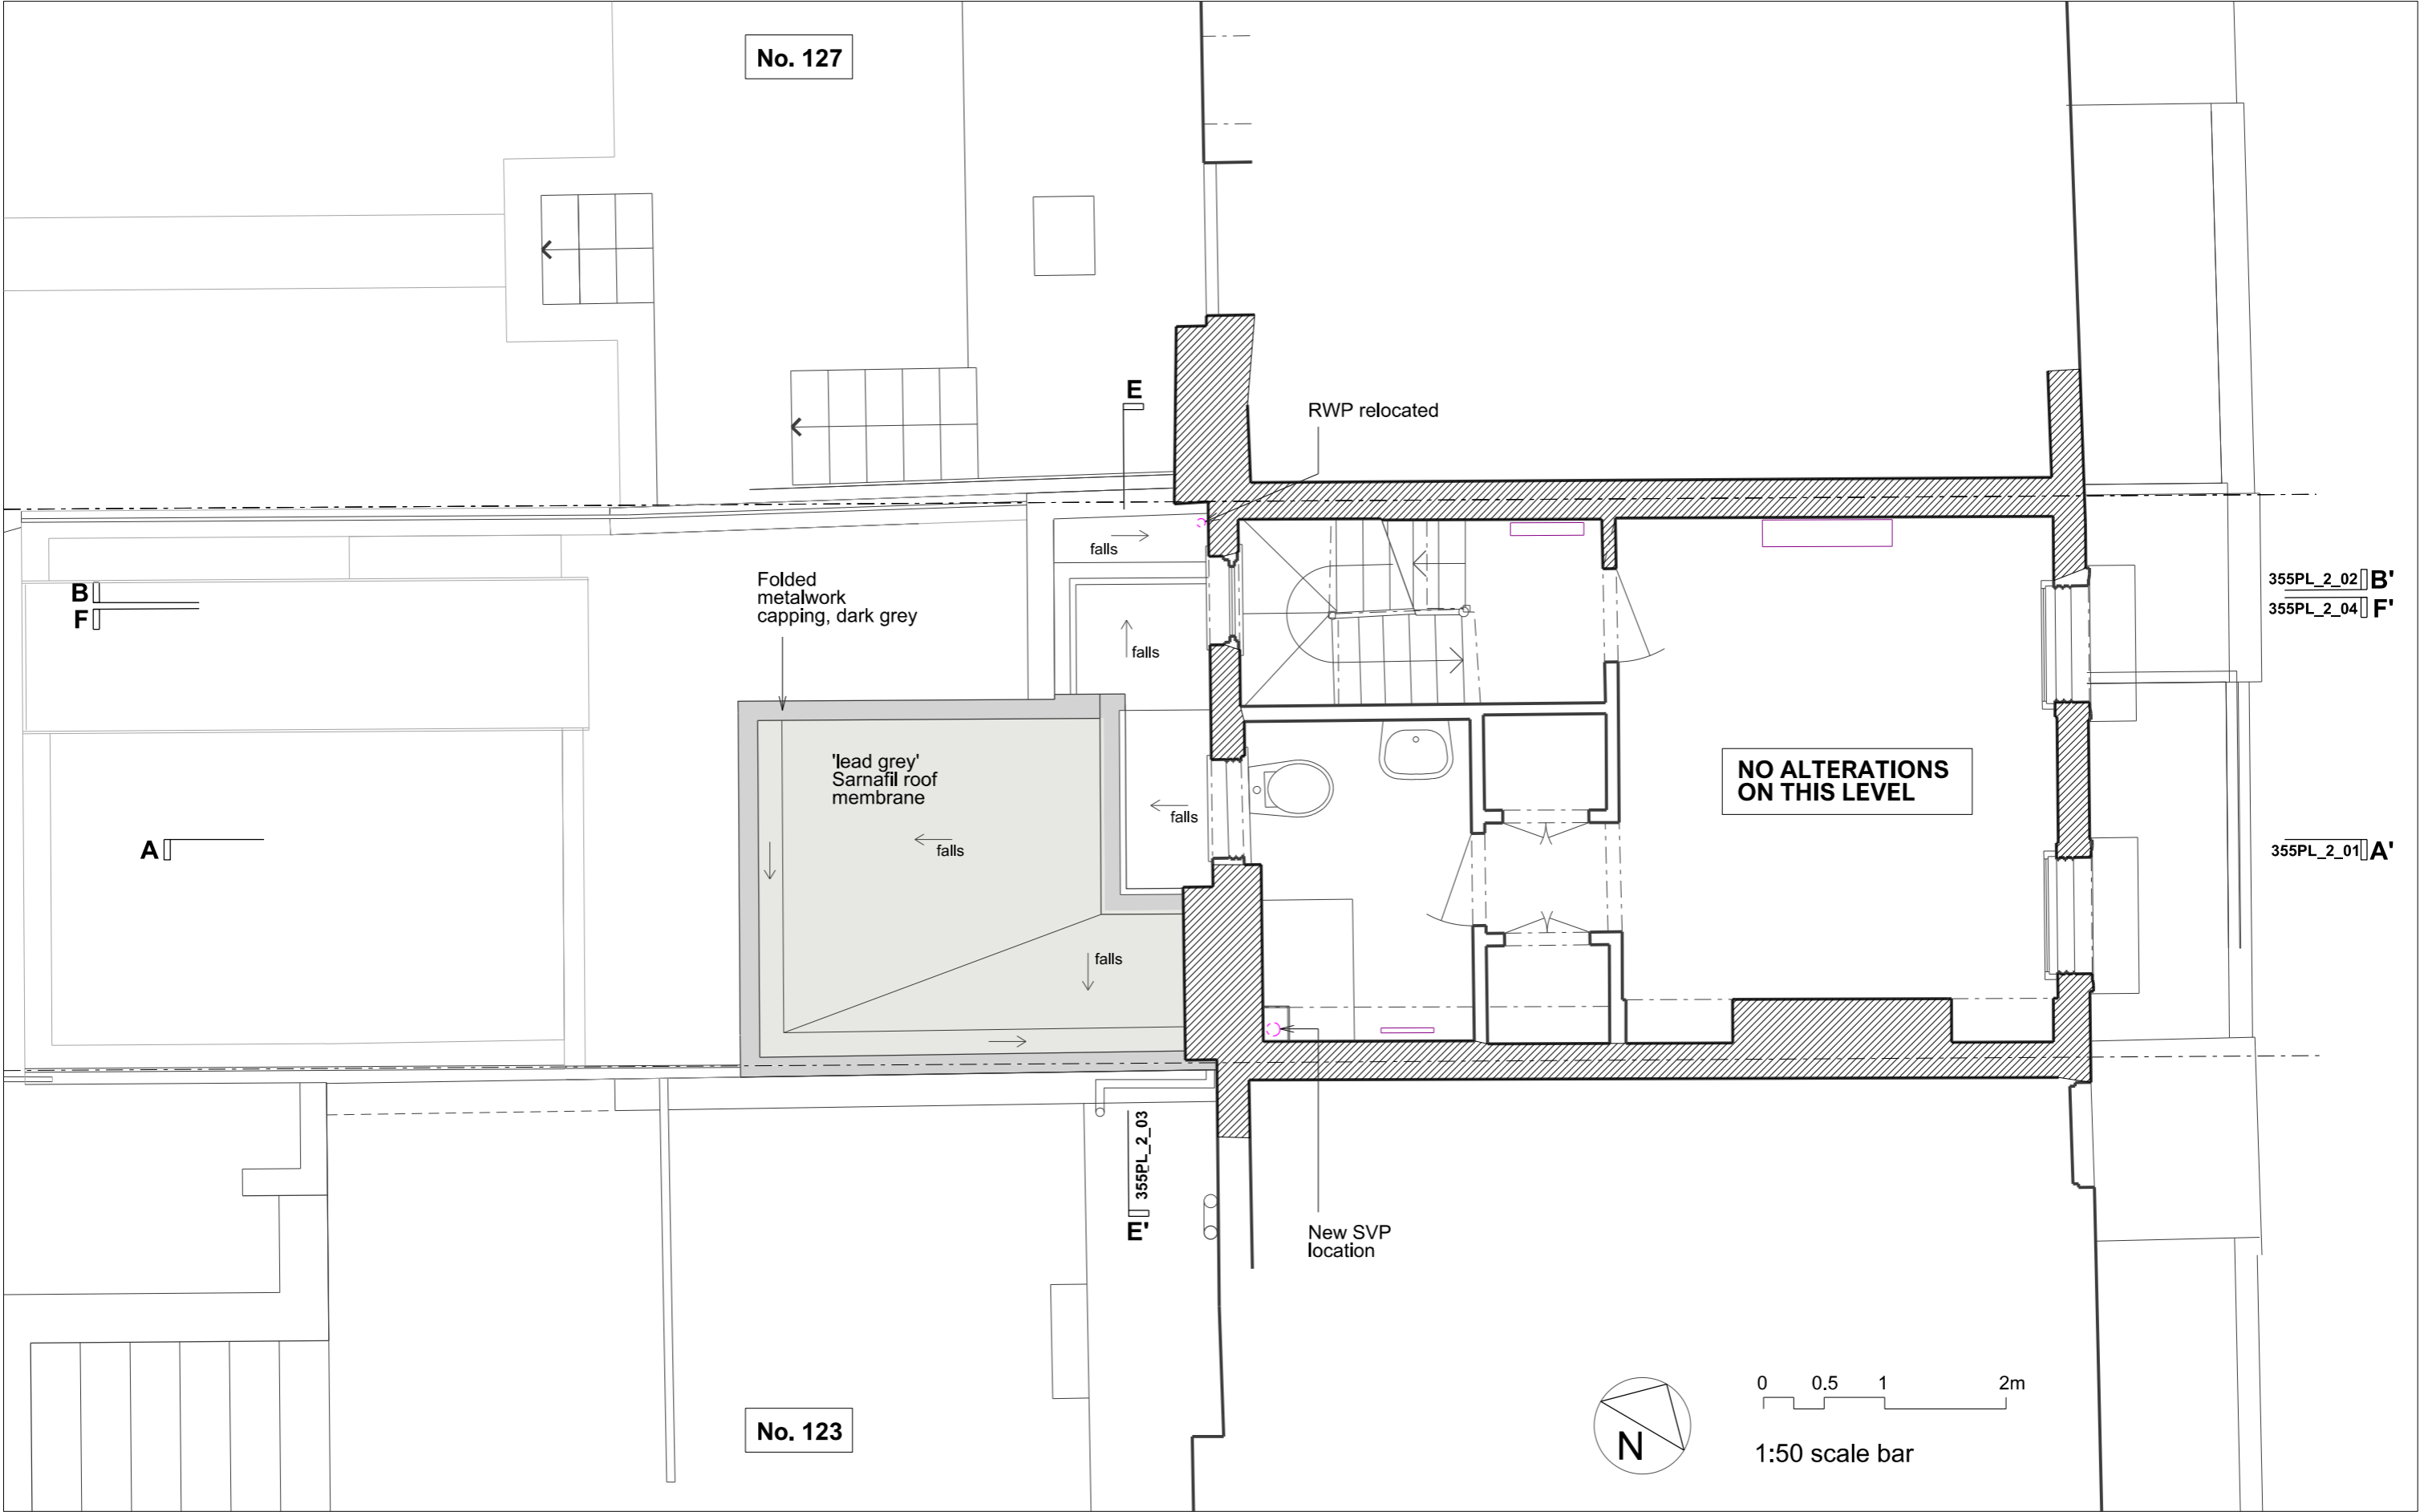


Rev.	Date	By	Description
-	12.12.18		DRAFT Planning & Listed building consent
A	24.01.19		DRAFT Planning & Listed Building Consent
B	01.03.19		DRAFT Planning & Listed Building Consent
C	13.03.19		Planning & Listed Building Consent

Do not scale from this drawing All dimensions to be checked on site
Notify the Architect immediately of any discrepancies
This drawing remains the copyright of the Architect
AAB architects
Studio 9, Bickerton House, 25 Bickerton Road, London N19 5JT
Tel 020 7281 8955 mail@aabarchitects.co.uk www.aabarchitects.co.uk

125 ARLINGTON ROAD, NW1, LONDON
DRAWING : PROPOSED FIRST FLOOR PLAN
SCALE : 1:50 at A3
DATE : 12.07.2018

JOB NO.	SERIES	NO.	REV
355 PL 1	12	c	

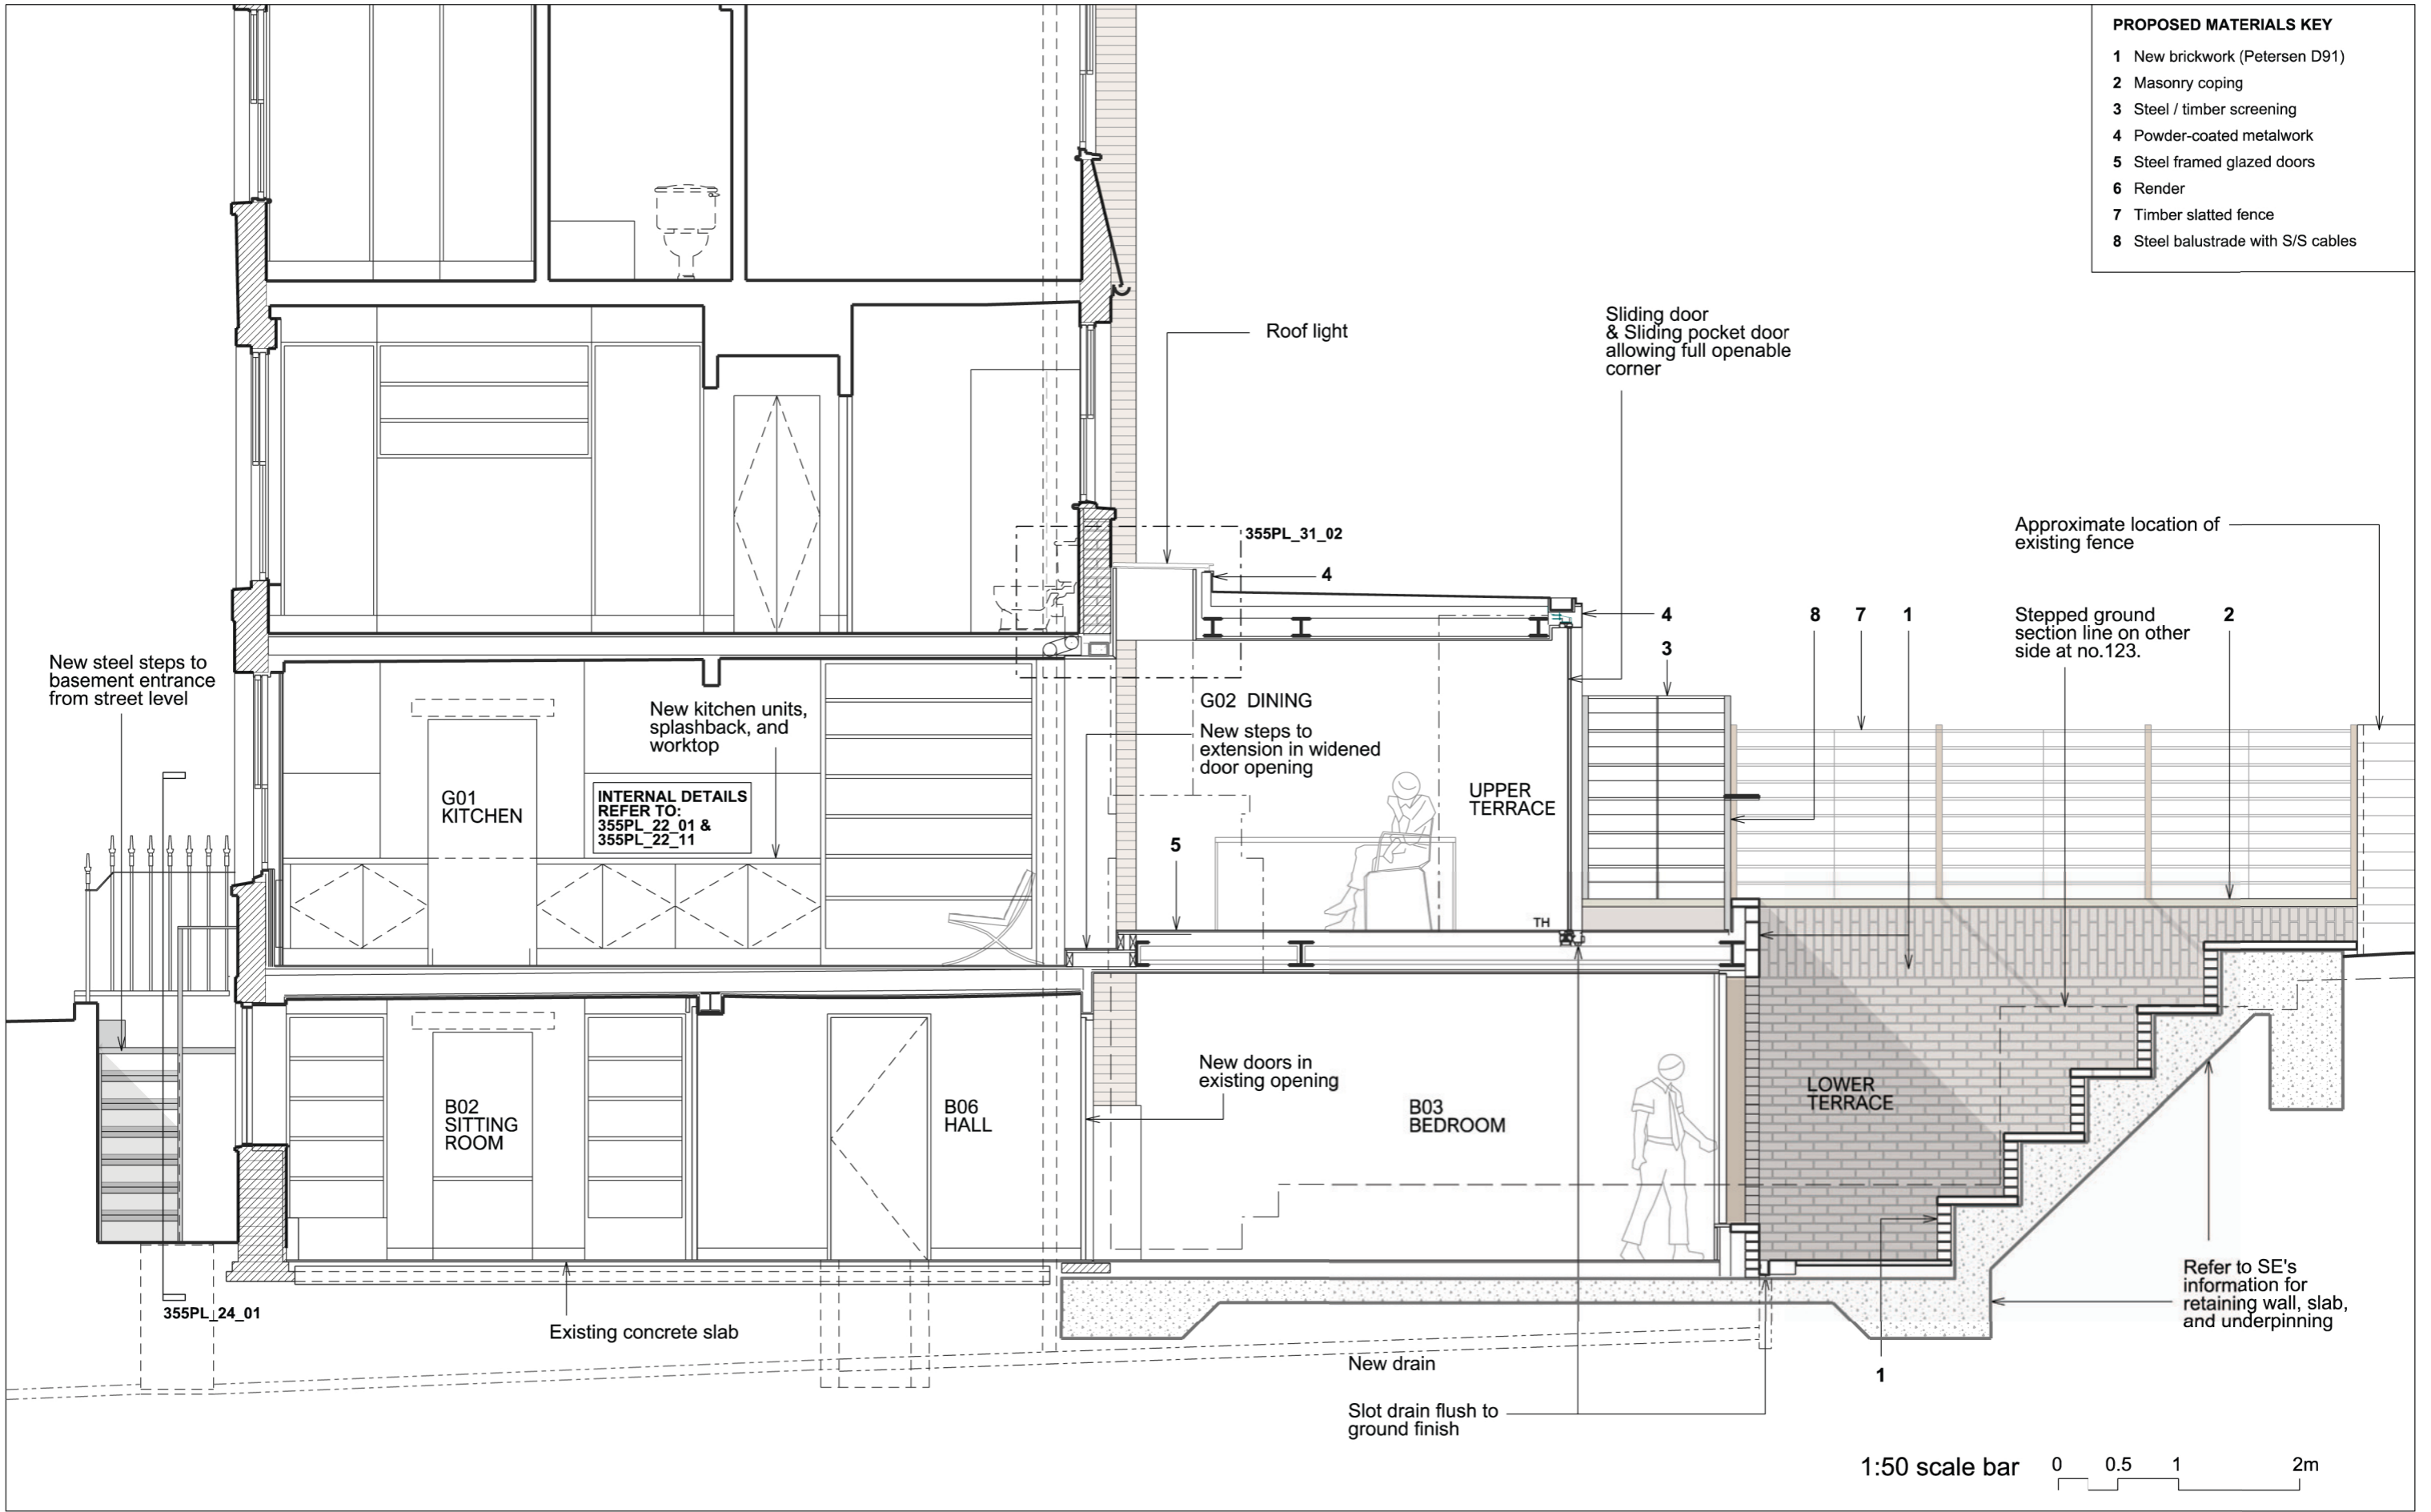

Rev.	Date	By	Description
-	12.12.18		DRAFT Planning & Listed building consent
A	24.01.19		DRAFT Planning & Listed Building Consent
B	01.03.19		DRAFT Planning & Listed Building Consent
C	14.03.19		Planning & Listed Building Consent

Do not scale from this drawing All dimensions to be checked on site
Notify the Architect immediately of any discrepancies
This drawing remains the copyright of the Architect
AAB architects
Studio 9, Bickerton House, 25 Bickerton Road, London N19 5JT
Tel 020 7281 8955 mail@aabarchitects.co.uk www.aabarchitects.co.uk

125 ARLINGTON ROAD, NW1, LONDON
DRAWING : PROPOSED SECTION AA
SCALE : 1:50 at A3
DATE : 12.07.2018


JOB NO.	SERIES	NO.	REV
355 PL 2	01	c	

PROPOSED MATERIALS KEY

- 1 New brickwork (Petersen D91)
- 2 Masonry coping
- 3 Steel / timber screening
- 4 Powder-coated metalwork
- 5 Steel framed glazed doors
- 6 Render
- 7 Timber slatted fence
- 8 Steel balustrade with S/S cables

0 0.5 1 2m

1:50 scale bar

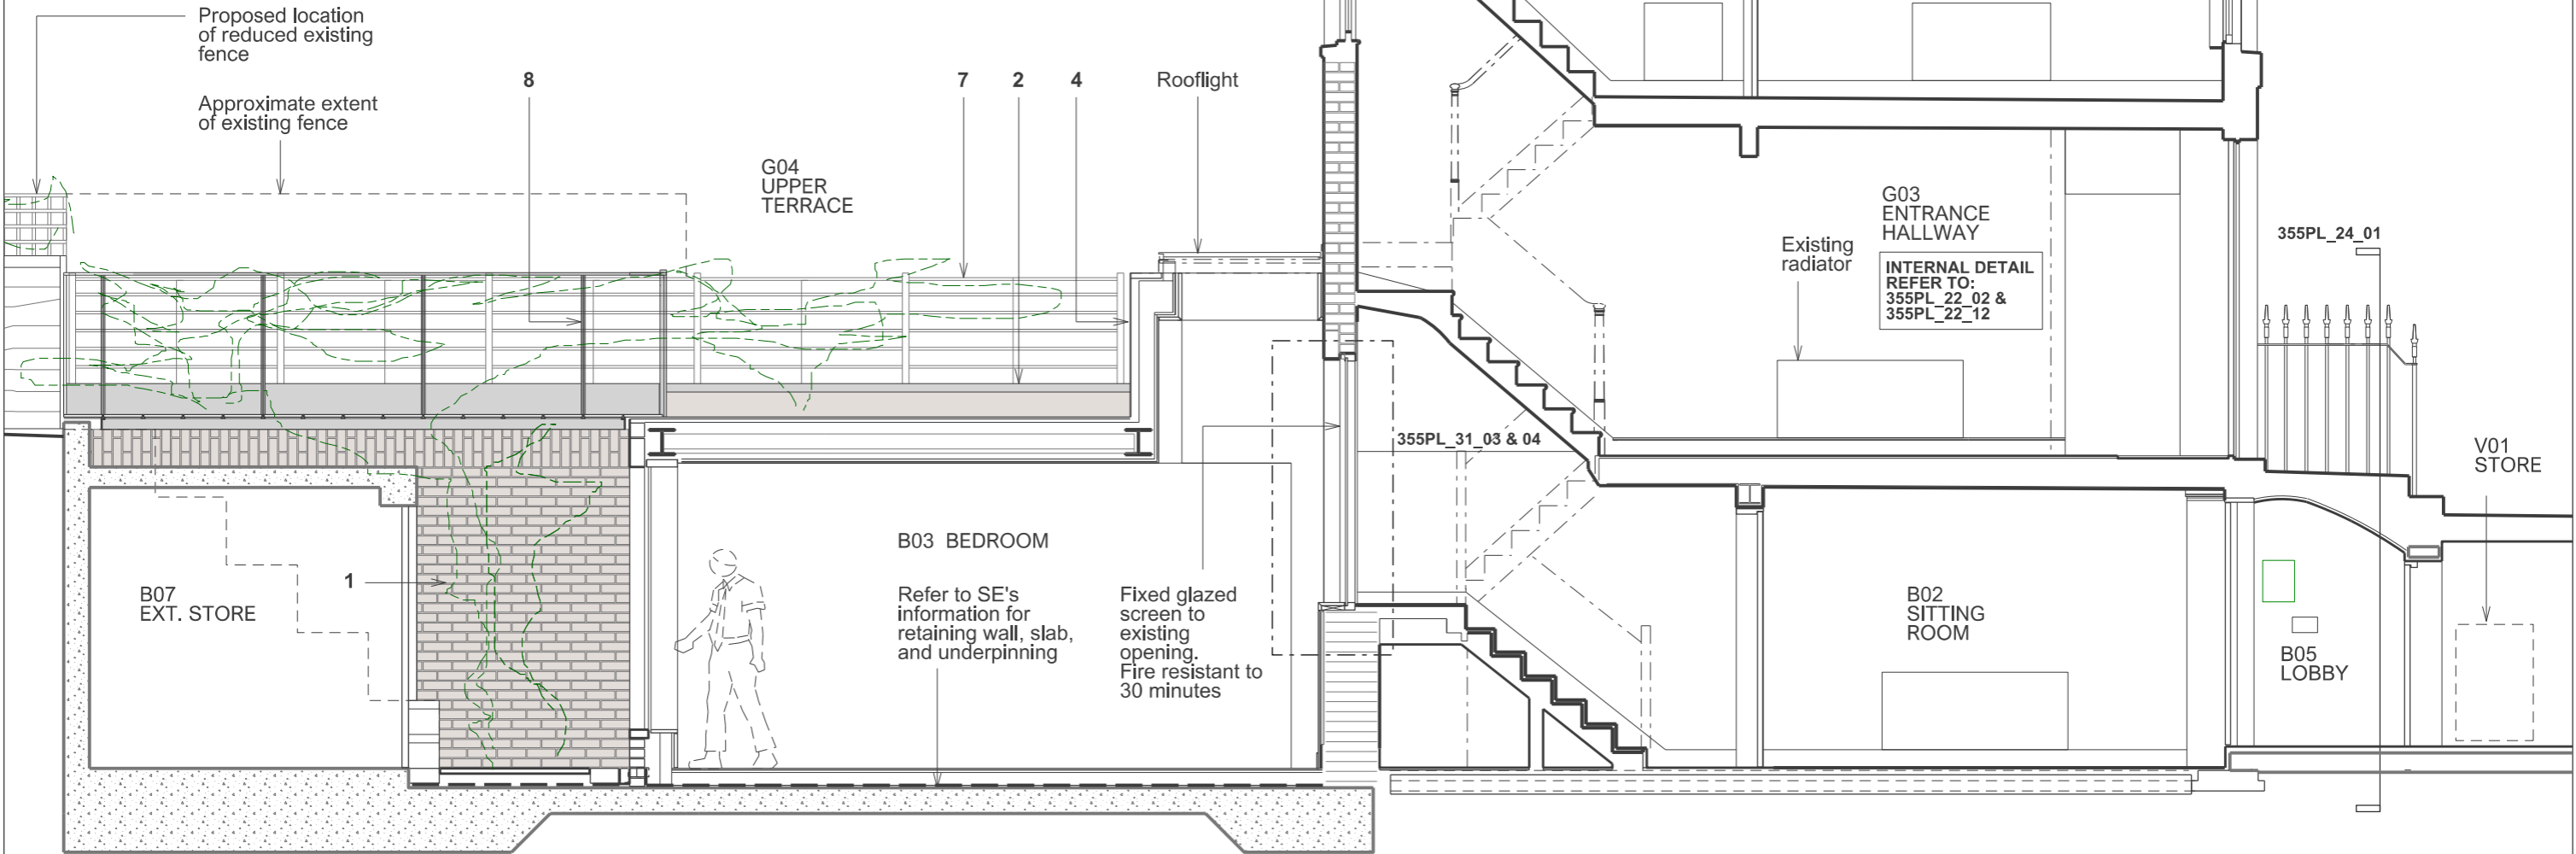

Rev.	Date	By	Description
-	24.01.19		DRAFT Planning & Listed Building Consent
A	01.03.19		DRAFT Planning & Listed Building Consent
B	14.03.19		Planning & Listed Building Consent

Do not scale from this drawing All dimensions to be checked on site
Notify the Architect immediately of any discrepancies
This drawing remains the copyright of the Architect
AAB architects
Studio 9, Bickerton House, 25 Bickerton Road, London N19 5JT
Tel 020 7281 8955 mail@aabarchitects.co.uk www.aabarchitects.co.uk

125 ARLINGTON ROAD, NW1, LONDON

DRAWING : PROPOSED SECTION BB


SCALE : 1:50 at A3


DATE : 12.07.2018

JOB NO.	SERIES	NO.	REV
355 PL	2	02	B

- 1 New brickwork (Petersen D91)
- 2 Masonry coping
- 3 Steel / timber screening
- 4 Powder-coated metalwork
- 5 Steel framed glazed doors
- 6 Render
- 7 Timber slatted fence
- 8 Steel balustrade with S/S cables

1:50 scale bar

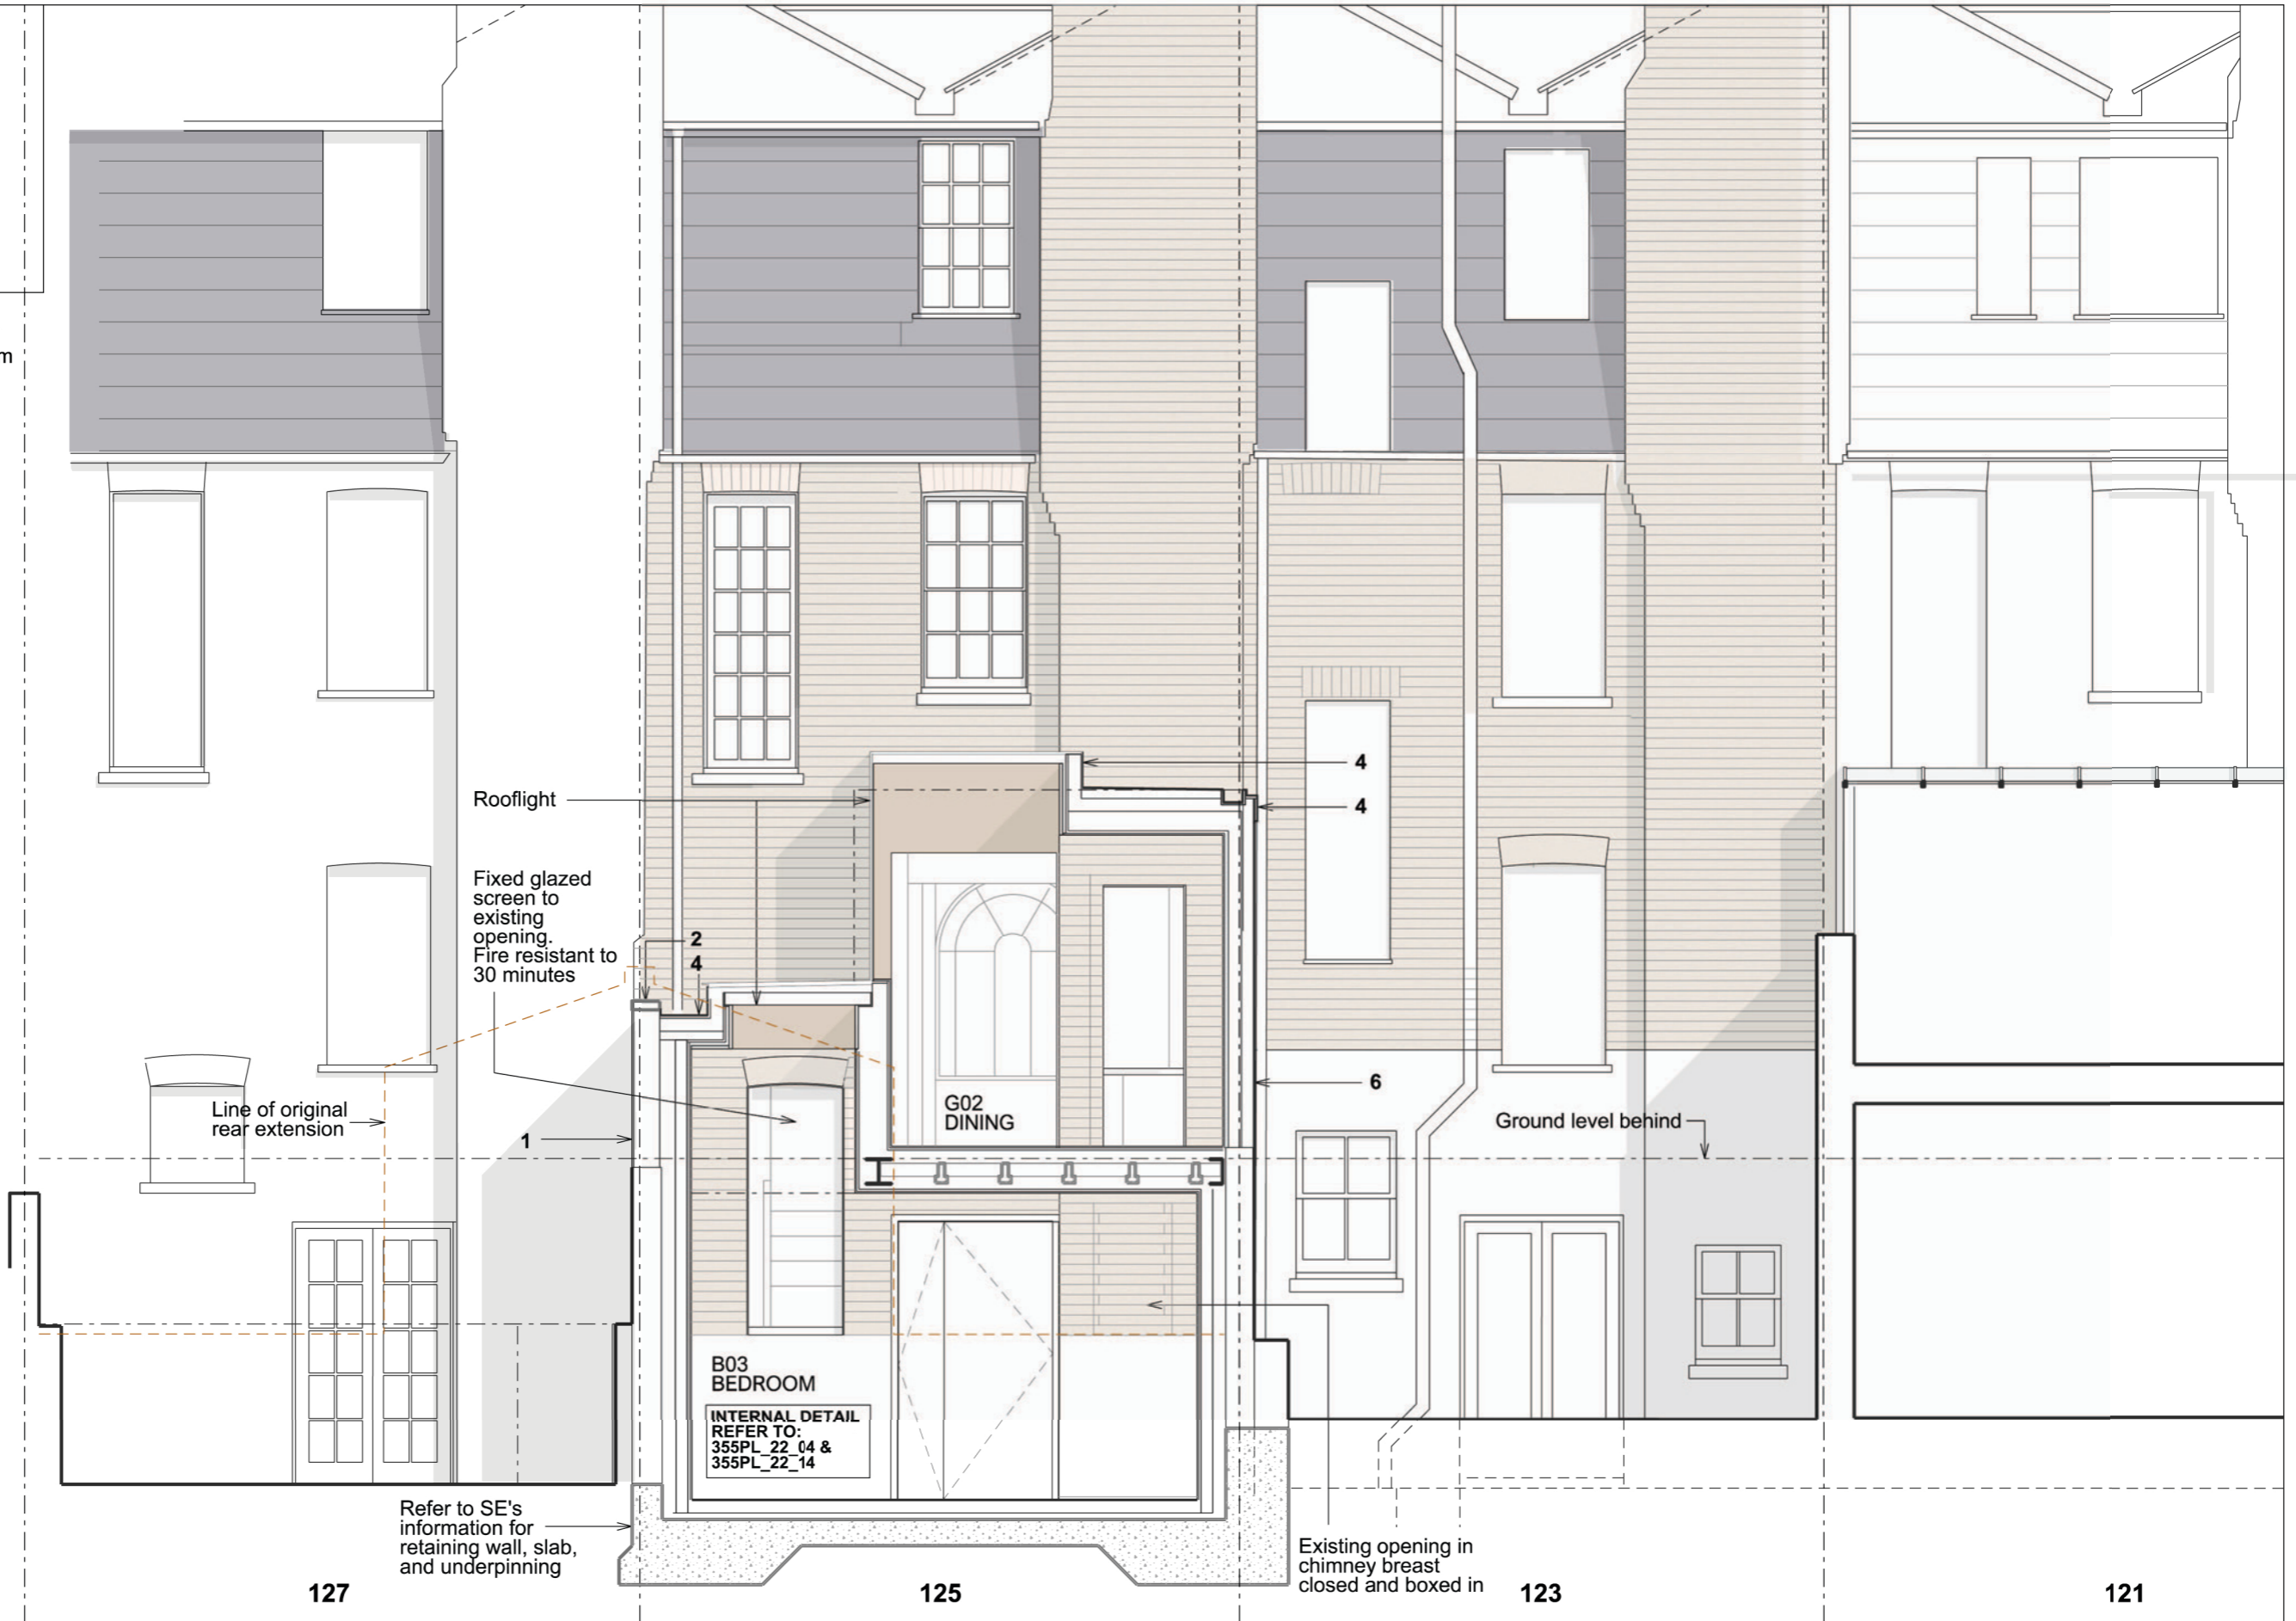[illegible]

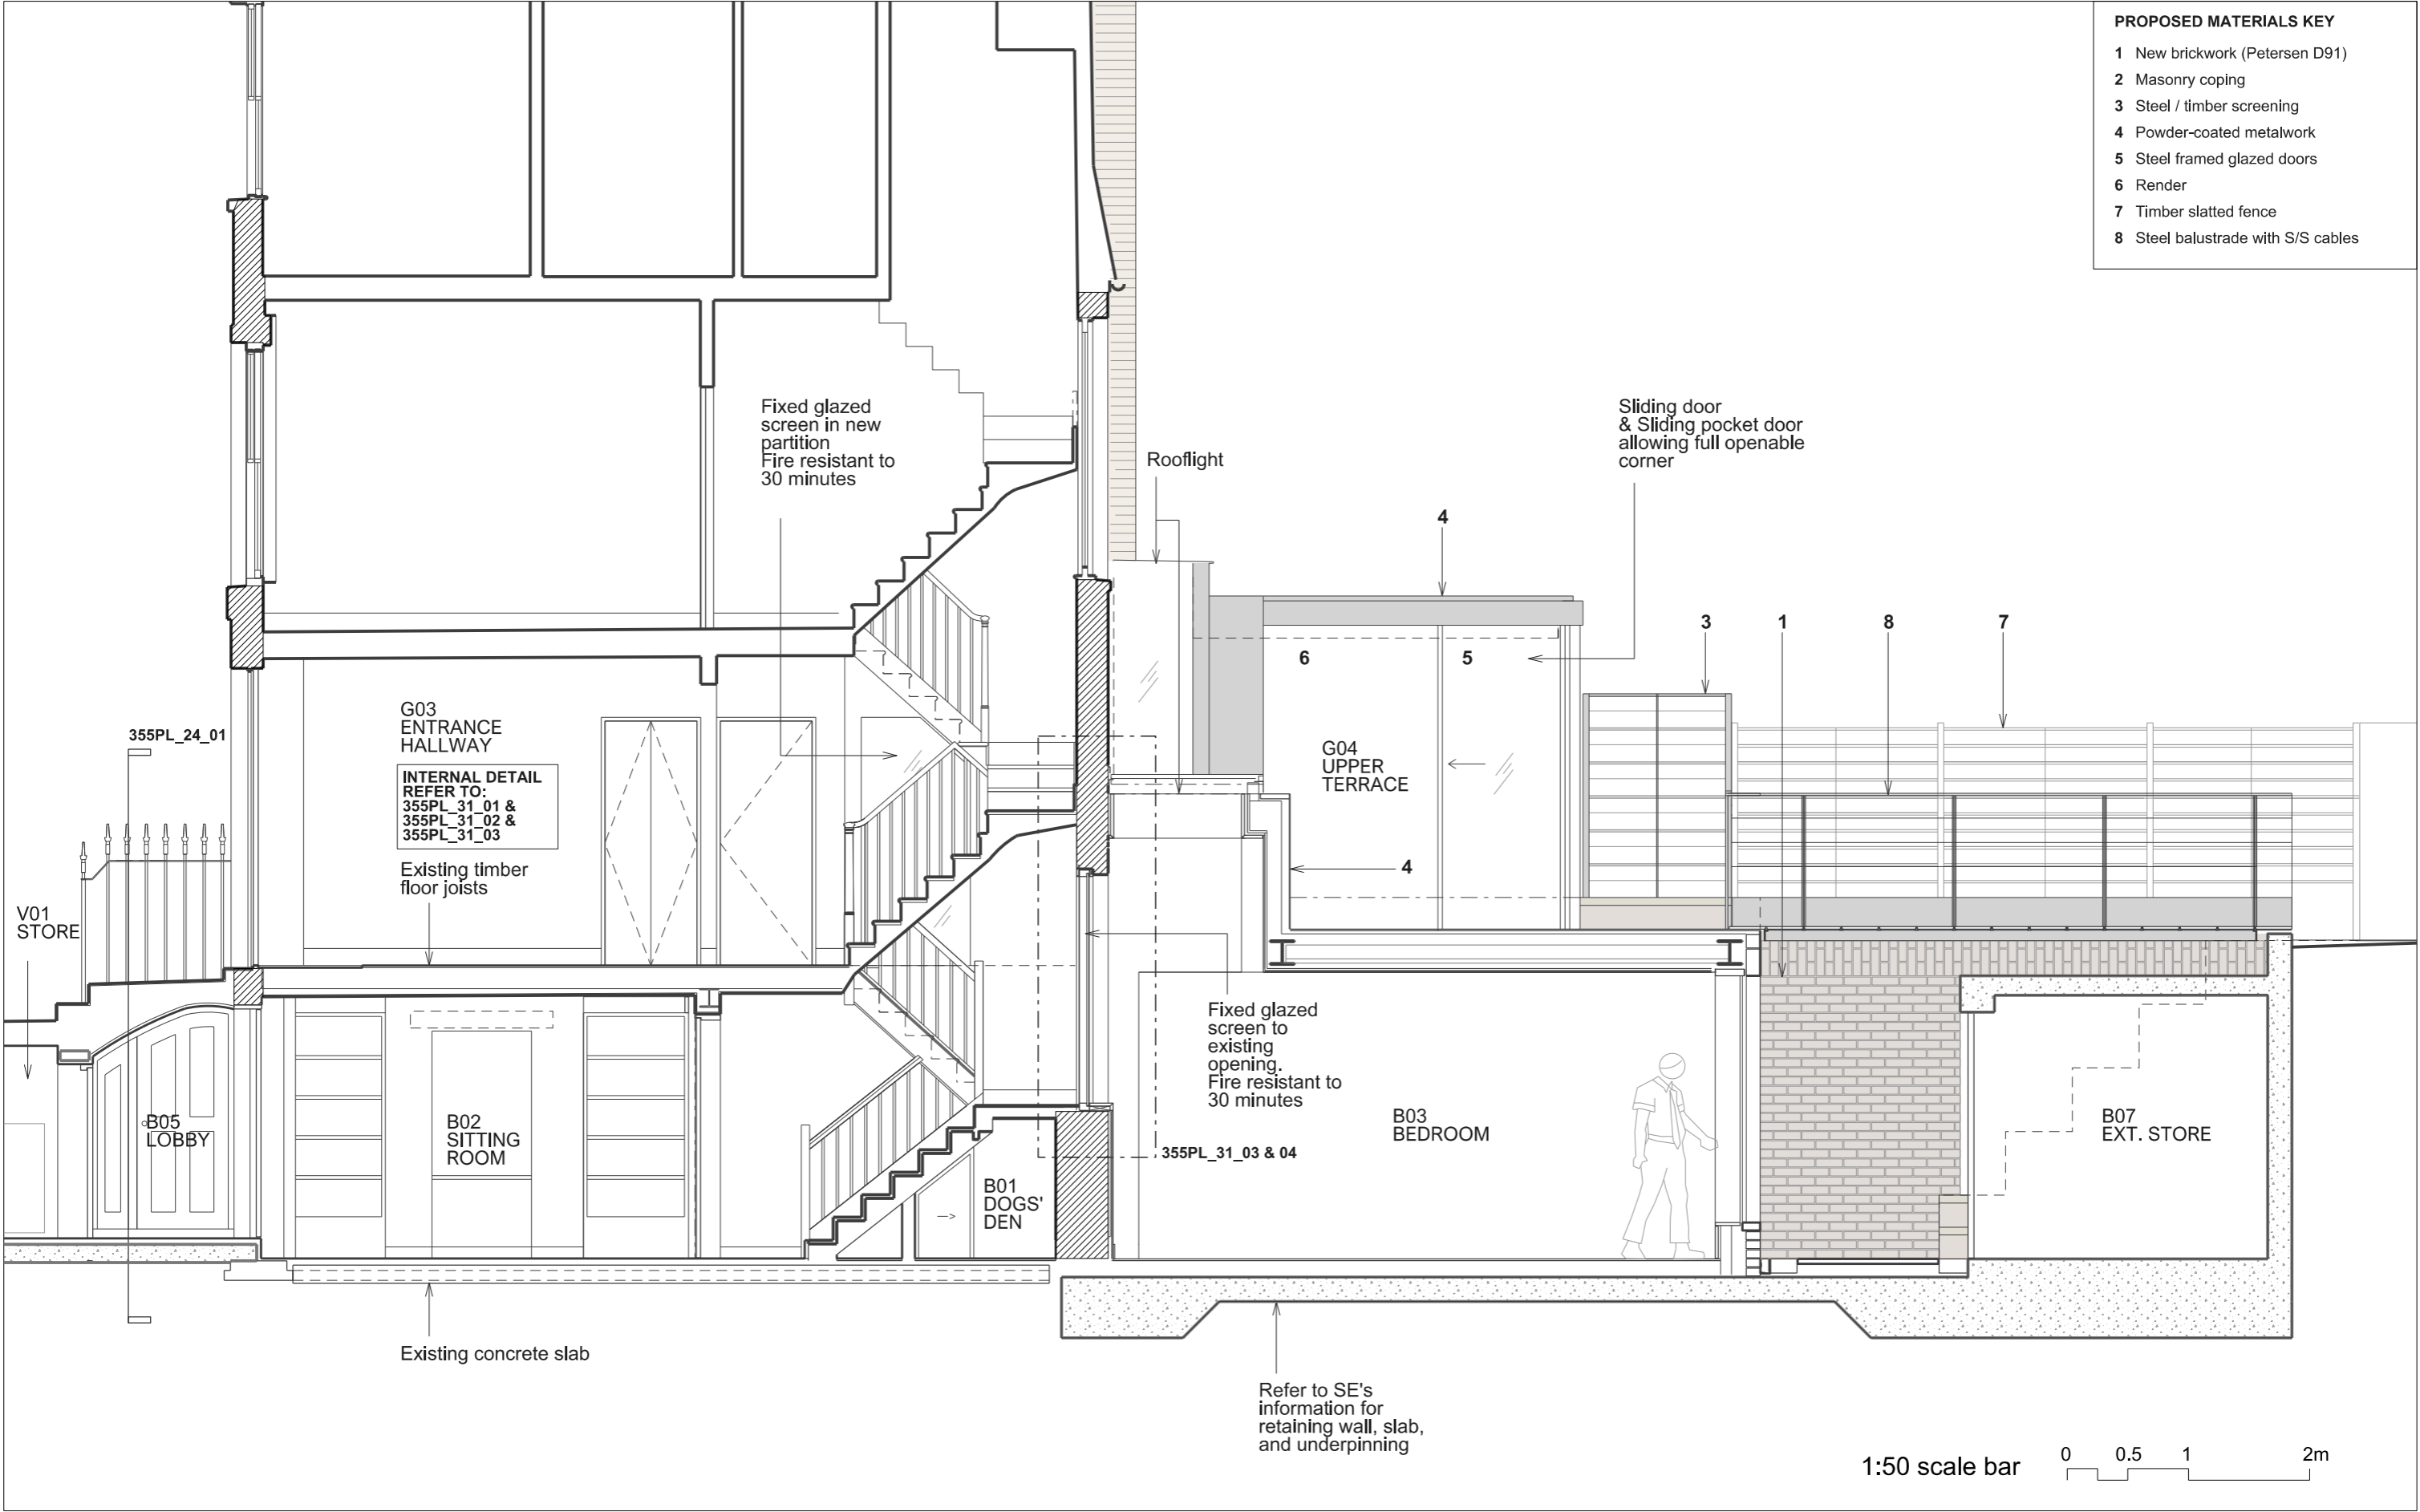



Rev.	Date	By	Description
-	12.12.18		DRAFT Planning & Listed building consent
A	24.01.19		DRAFT Planning & Listed Building Consent
B	01.03.19		DRAFT Planning & Listed Building Consent
C	14.03.19		Planning & Listed Building Consent

Do not scale from this drawing All dimensions to be checked on site
Notify the Architect immediately of any discrepancies
This drawing remains the copyright of the Architect
AAB architects
Studio 9, Bickerton House, 25 Bickerton Road, London N19 5JT
Tel 020 7281 8955 mail@aabarchitects.co.uk www.aabarchitects.co.uk


125 ARLINGTON ROAD, NW1, LONDON
DRAWING : PROPOSED SECTION FF
SCALE : 1:50 at A3
DATE : 12.07.2018

JOB NO.		SERIES	NO.	REV
355	PL 2	04	c	

- 1 New brickwork (Petersen D91)
- 2 Masonry coping
- 3 Steel / timber screening
- 4 Powder-coated metalwork
- 5 Steel framed glazed doors
- 6 Render
- 7 Timber slatted fence
- 8 Steel balustrade with S/S cables

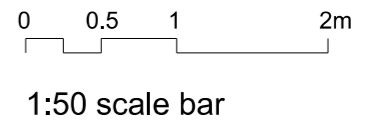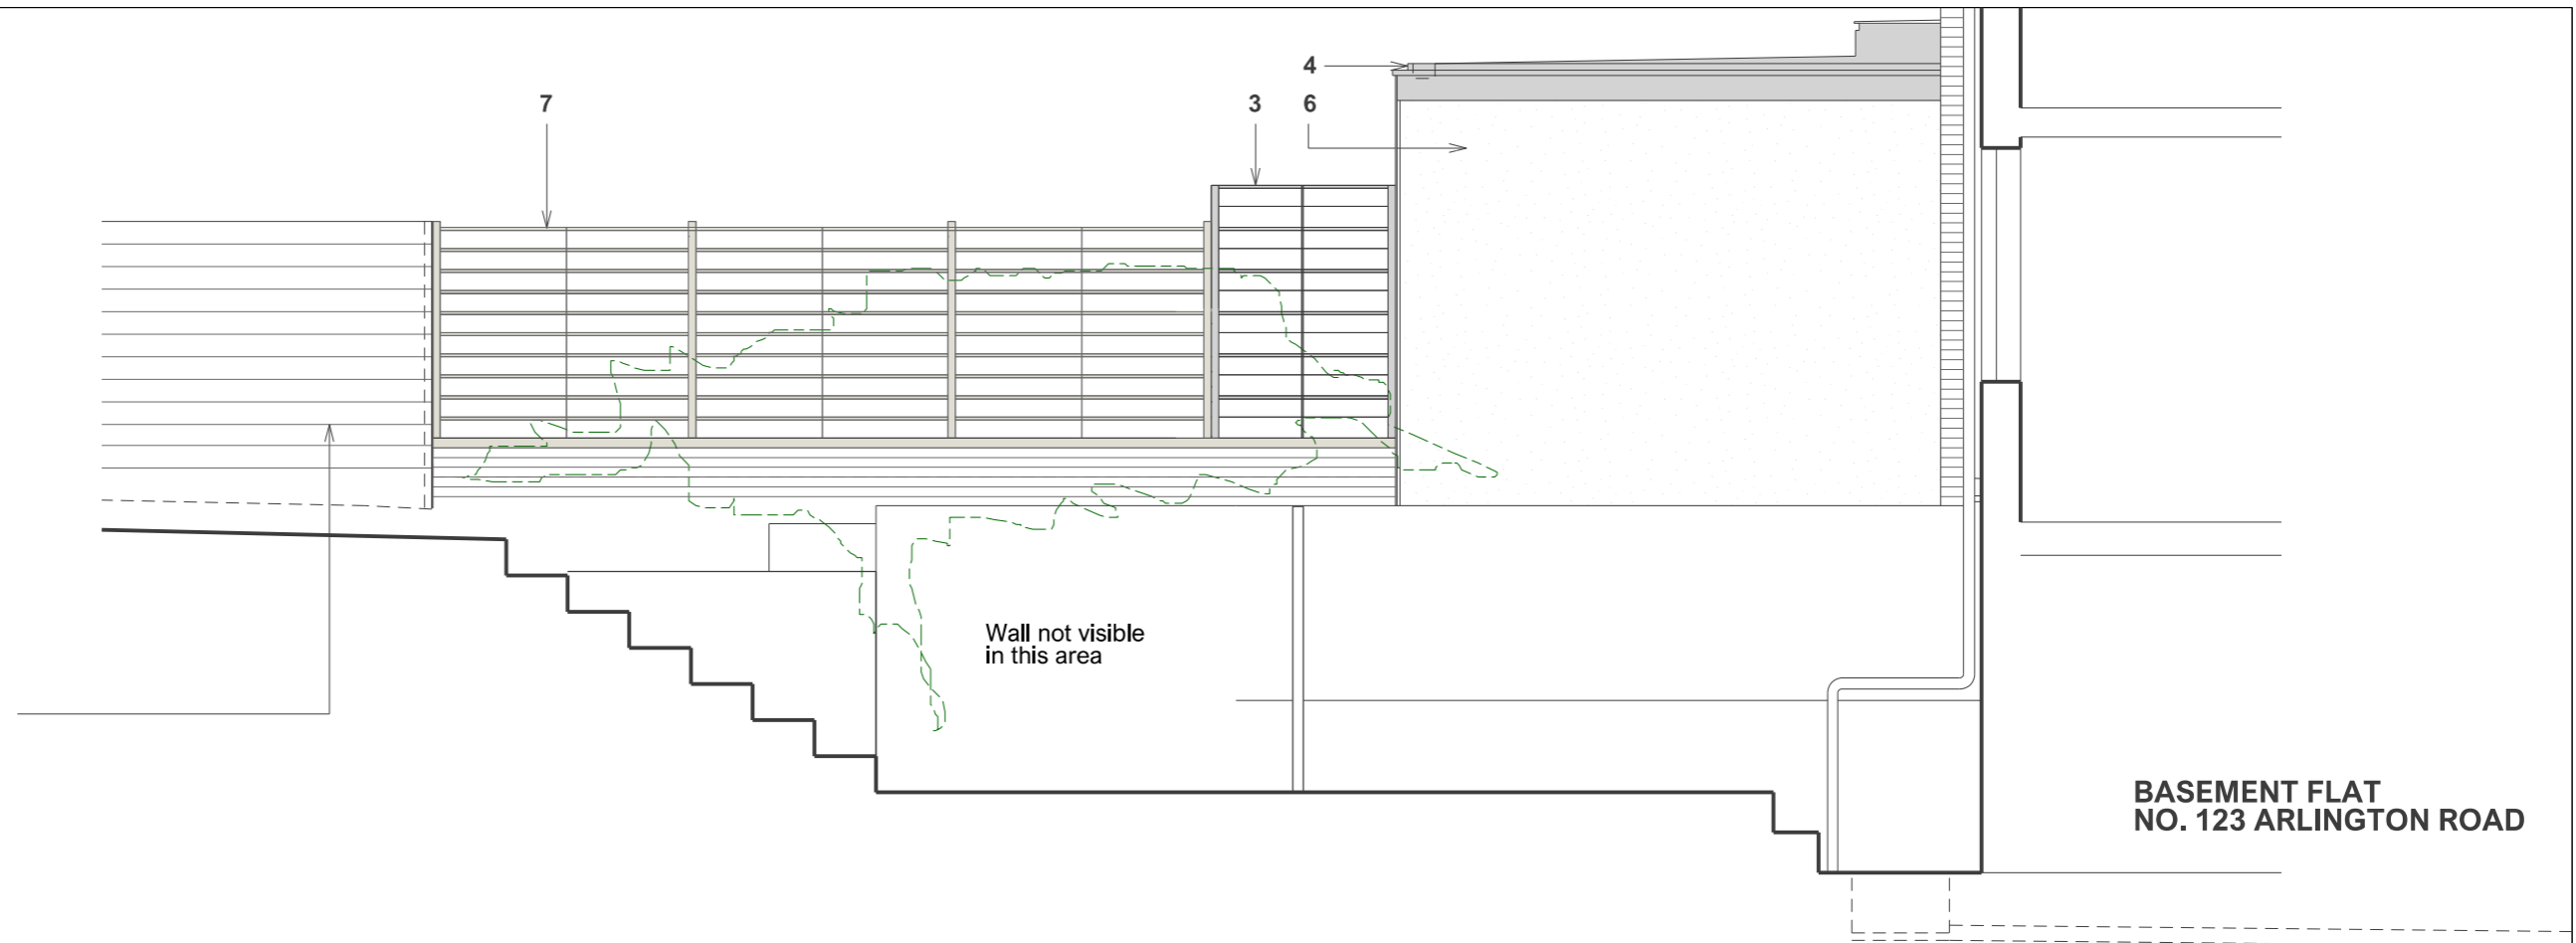

Rev.	Date	By	Description			JOB NO.		SERIES	NO.	REV
-	24.01.19		DRAFT Planning & Listed Building Consent	Do not scale from this drawing All dimensions to be checked on site	125 ARLINGTON ROAD, NW1, LONDON DRAWING : PROPOSED SECTIONS CC AND DD SCALE : 1:50 at A3 DATE : 13.09.2018	355	PL	2	05	B
A	01.03.19		DRAFT Planning & Listed Building Consent	Notify the Architect immediately of any discrepancies						
B	14.03.19		Planning & Listed Building Consent	This drawing remains the copyright of the Architect						
				AAB architects						
				Studio 9, Bickerton House, 25 Bickerton Road, London N19 5JT						
				Tel 020 7281 8955 mail@aabarchitects.co.uk www.aabarchitects.co.uk						

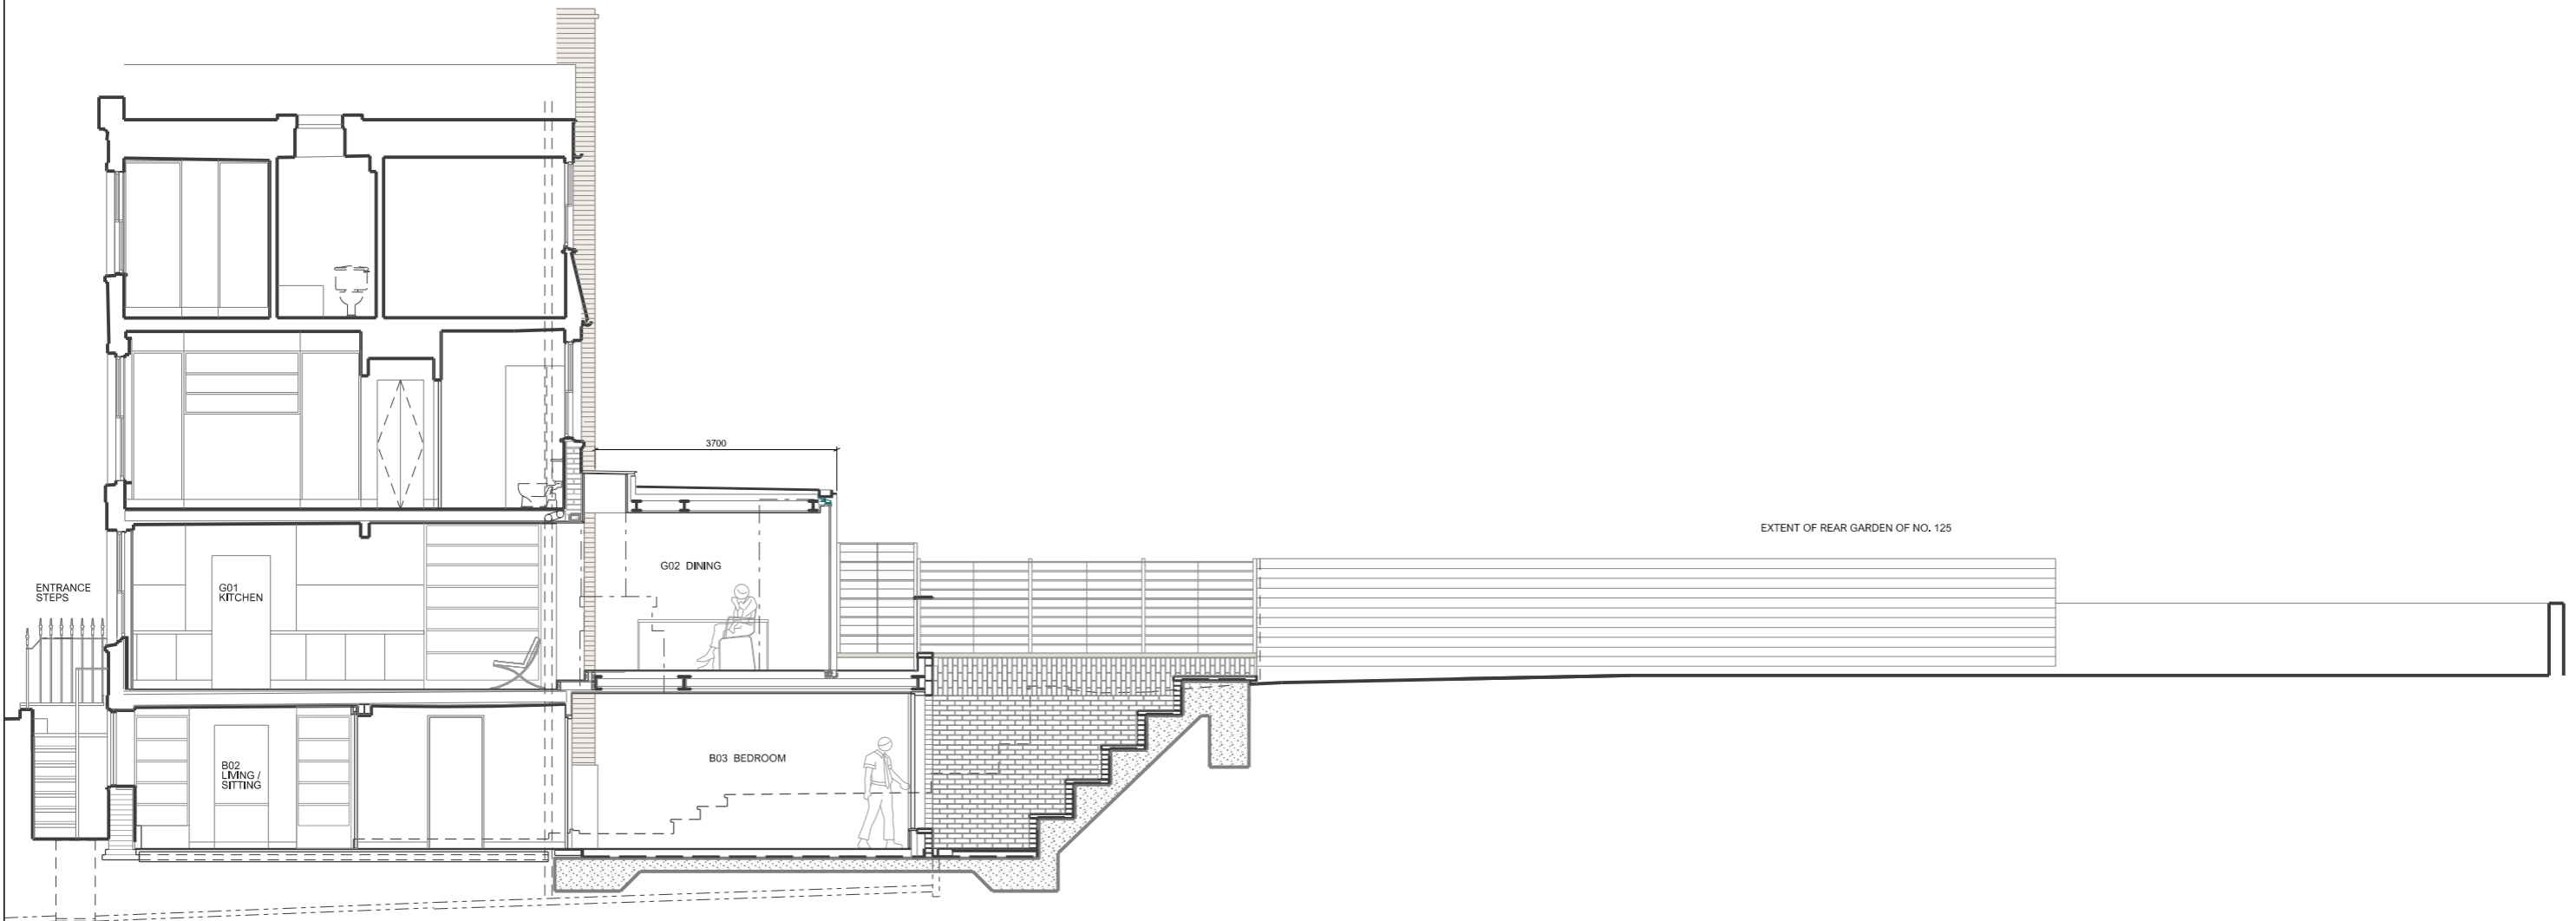

1:100 scale bar 0 1 2 3 4 5m

Rev.	Date	By	Description	Do not scale from this drawing All dimensions to be checked on site Notify the Architect immediately of any discrepancies This drawing remains the copyright of the Architect AAB architects Studio 9, Bickerton House, 25 Bickerton Road, London N19 5JT Tel 020 7281 8955 mail@aabarchitects.co.uk www.aabarchitects.co.uk	125 ARLINGTON ROAD, NW1, LONDON			JOB NO.		SERIES	NO.	REV
-	12.12.18		DRAFT Planning & Listed building consent		DRAWING : PROPOSED SECTION AA			355	PL	2	10	c
A	24.01.19		DRAFT Planning & Listed Building Consent		SCALE : 1:100 at A3							
B	01.03.19		DRAFT Planning & Listed Building Consent		DATE : 16.08.2018							
C	14.03.19		Planning & Listed Building Consent									



Rev.	Date	By	Description	Do not scale from this drawing All dimensions to be checked on site Notify the Architect immediately of any discrepancies This drawing remains the copyright of the Architect AAB architects Studio 9, Bickerton House, 25 Bickerton Road, London N19 5JT Tel 020 7281 8955 mail@aabarchitects.co.uk www.aabarchitects.co.uk	125 ARLINGTON ROAD, NW1, LONDON DRAWING : PROPOSED PLANNING ELEVATION SCALE : 1:50 at A3 DATE : 12.07.2018	JOB NO. 355	 PL	SERIES 3	NO. 01	REV C
-	12.12.18		DRAFT Planning & Listed building consent							
A	24.01.19		DRAFT Planning & Listed Building Consent							
B	14.02.19		Fence and ground condition updated							
C	01.03.19		Planning & Listed Building Consent							