




3D drawing of garden space and stairs.
Stairs currently shown without balustrade
(not to scale)

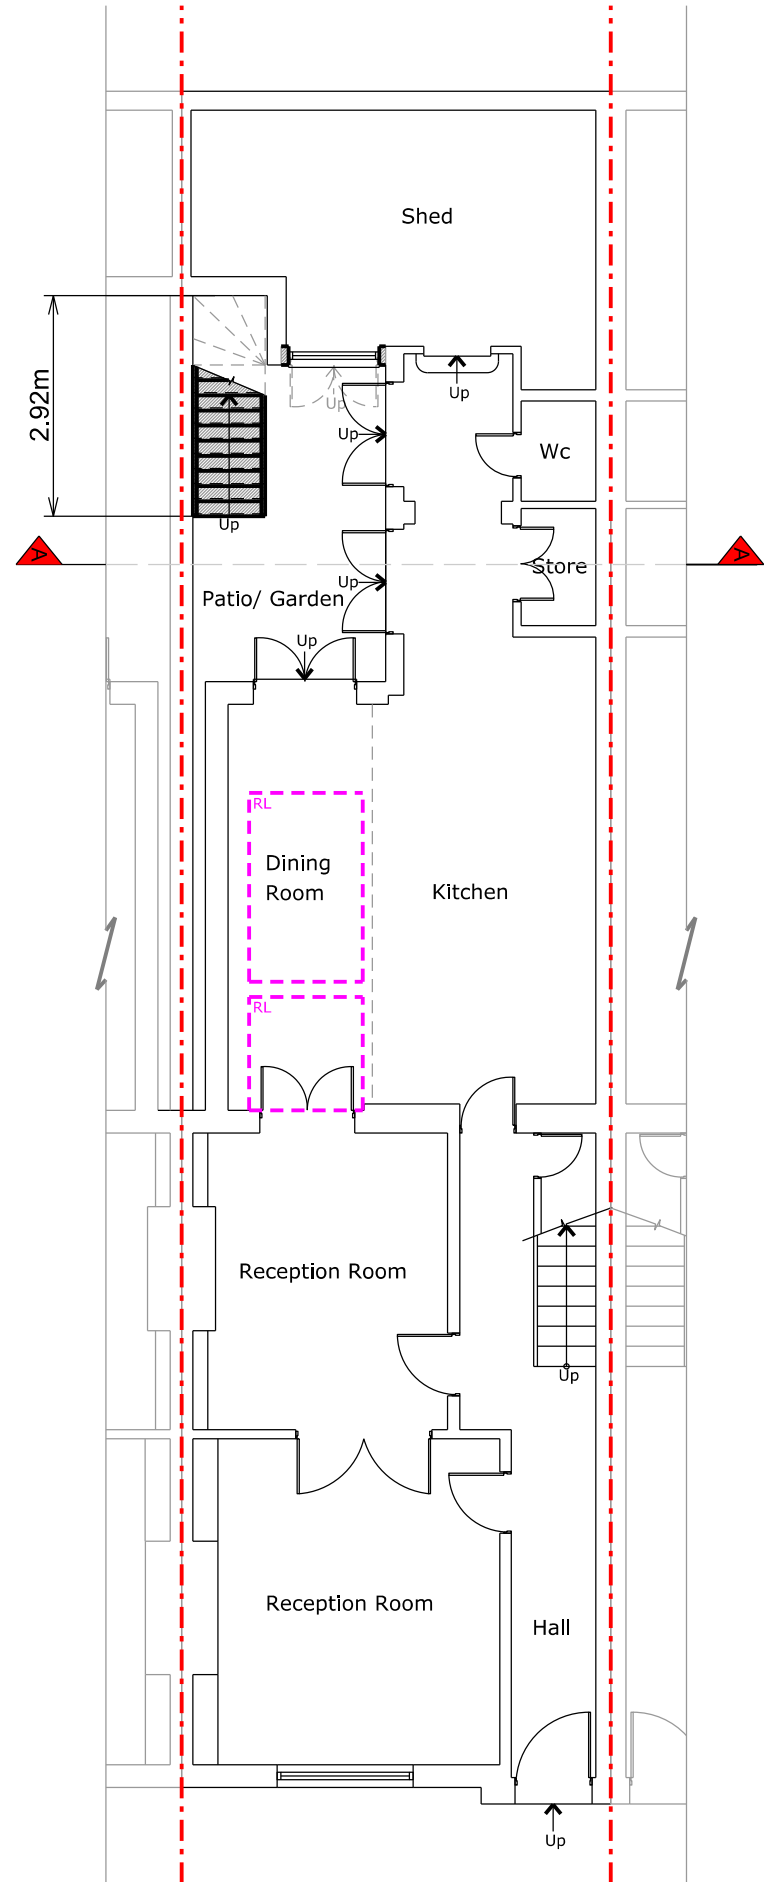

Ground Floor Plan

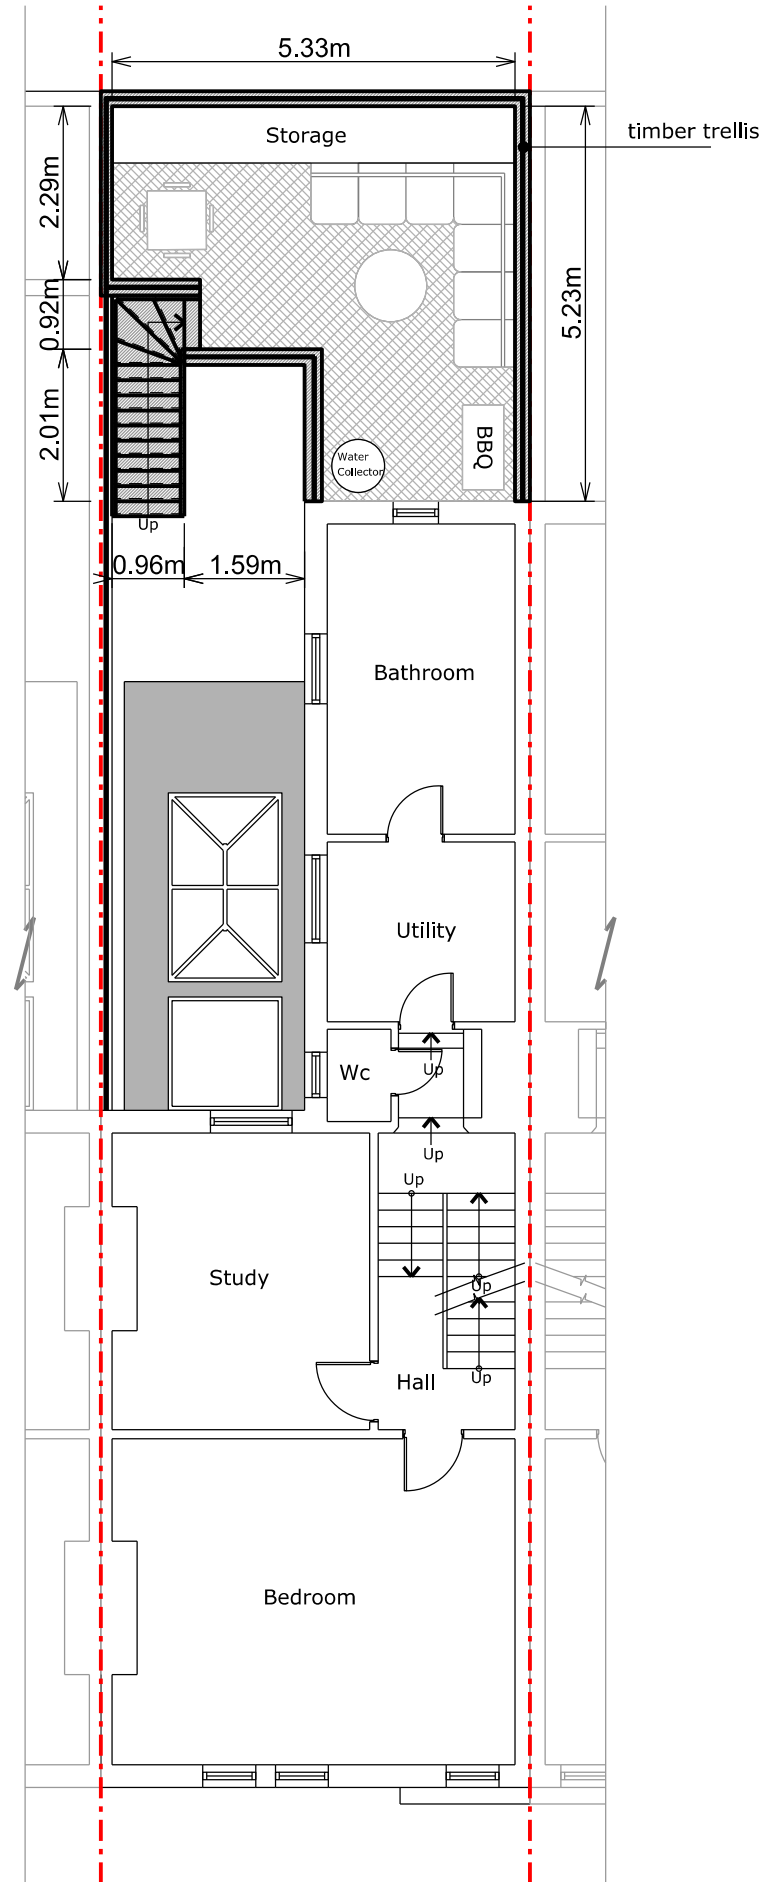

First Floor Plan

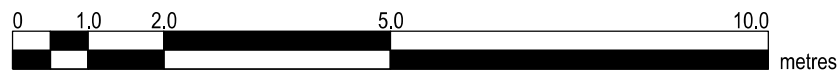

Copyright in design and this drawing is the property of Resi.

Reproduction in whole or in part is forbidden without written sanction of Resi.

All dimensions to be cross-checked on site prior to completing a Building Regulations package, structural engineering, the party wall process and construction.

Print to scale (as actual size)

NOTES

REV:

Rev	Rev Note	Date
-	Preim Issue	22/11/18
A	Planning Issue	23/11/18
B	Planning Issue	08/04/19

KEYS

- Boundary Line
- Proposed walls
- Existing walls
- Existing removed
- Rooflight



JOB TITLE

PROPOSED FIRST FLOOR REAR TERRACE WITH FLOOR PLAN REDESIGN AND ALL ASSOCIATED WORKS AT 117 QUEENS CRESCENT ROAD

STATUS

PLANNING

CLIENT

LYNDSEY BAUER

DRAWING TITLE

PROPOSED FLOOR PLANS

SCALE 1/100 @ A3


DRAWN SI

DATE AUG 2018


CHECKED RM

DRAWING NO. 655 - 05

REV. B

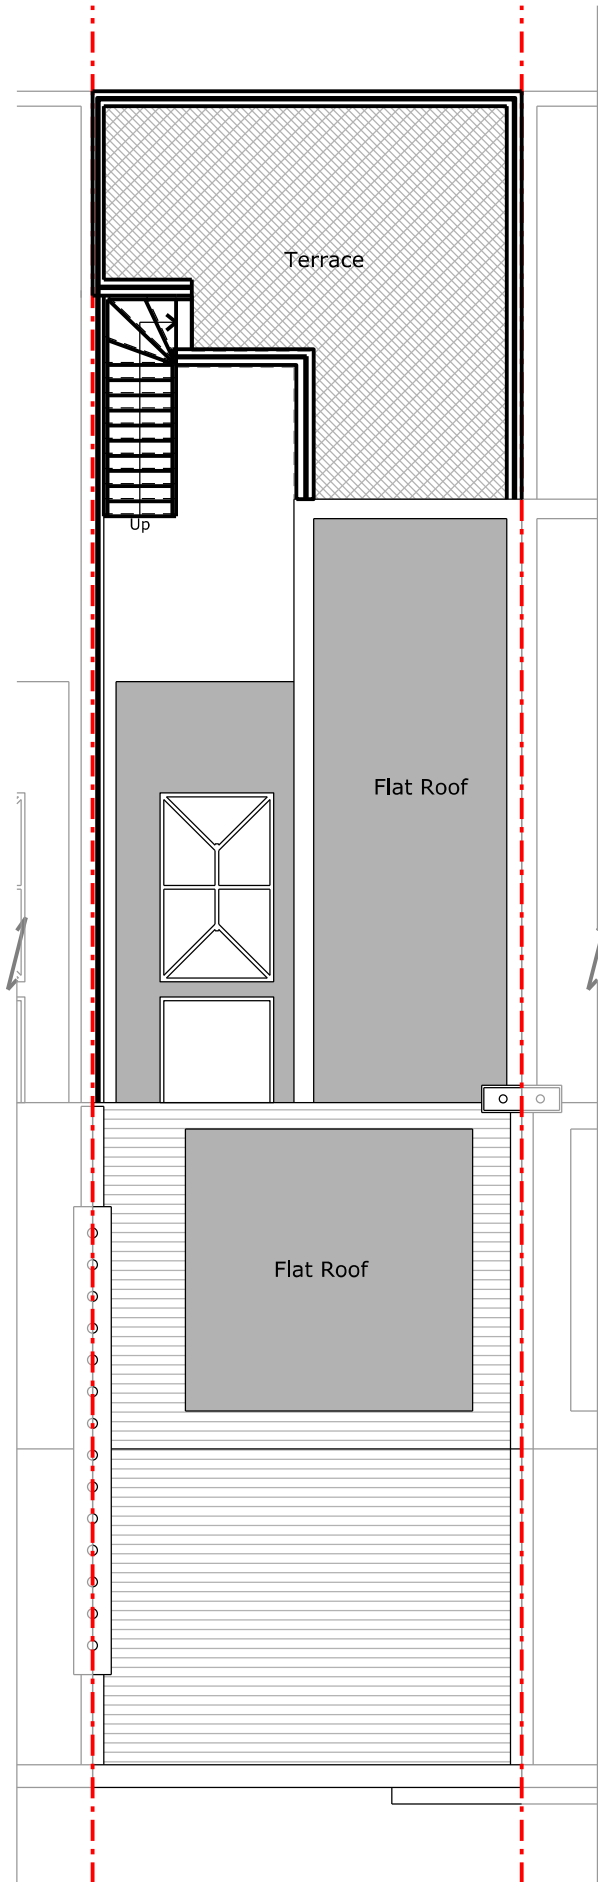

Roof Plan

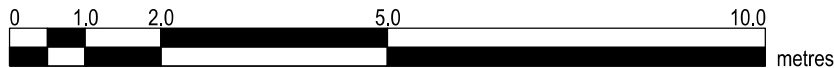

Copyright in design and this drawing is the property of Resi.

Reproduction in whole or in part is forbidden without written sanction of Resi.

All dimensions to be cross-checked on site prior to completing a Building Regulations package, structural engineering, the party wall process and construction.

Print to scale (as actual size)

NOTES		

REV:		
Rev	Rev Note	Date
-	Prelim Issue	22/11/18
A	Planning Issue	23/11/18
B	Planning Issue	08/04/19

KEYS	
	Boundary Line
	Proposed walls
	Existing walls
	Existing removed
	Rooflight




JOB TITLE
PROPOSED FIRST FLOOR REAR
TERRACE WITH FLOOR PLAN
REDESIGN AND ALL ASSOCIATED
WORKS AT 117 QUEENS CRESCENT
ROAD

STATUS
PLANNING

CLIENT
LYNDSEY BAUER

DRAWING TITLE
PROPOSED ROOF PLAN

SCALE	1/100 @ A3	DRAWN	SI
DATE	AUG 2018	CHECKED	RM
DRAWING NO.	655 - 06	REV.	B

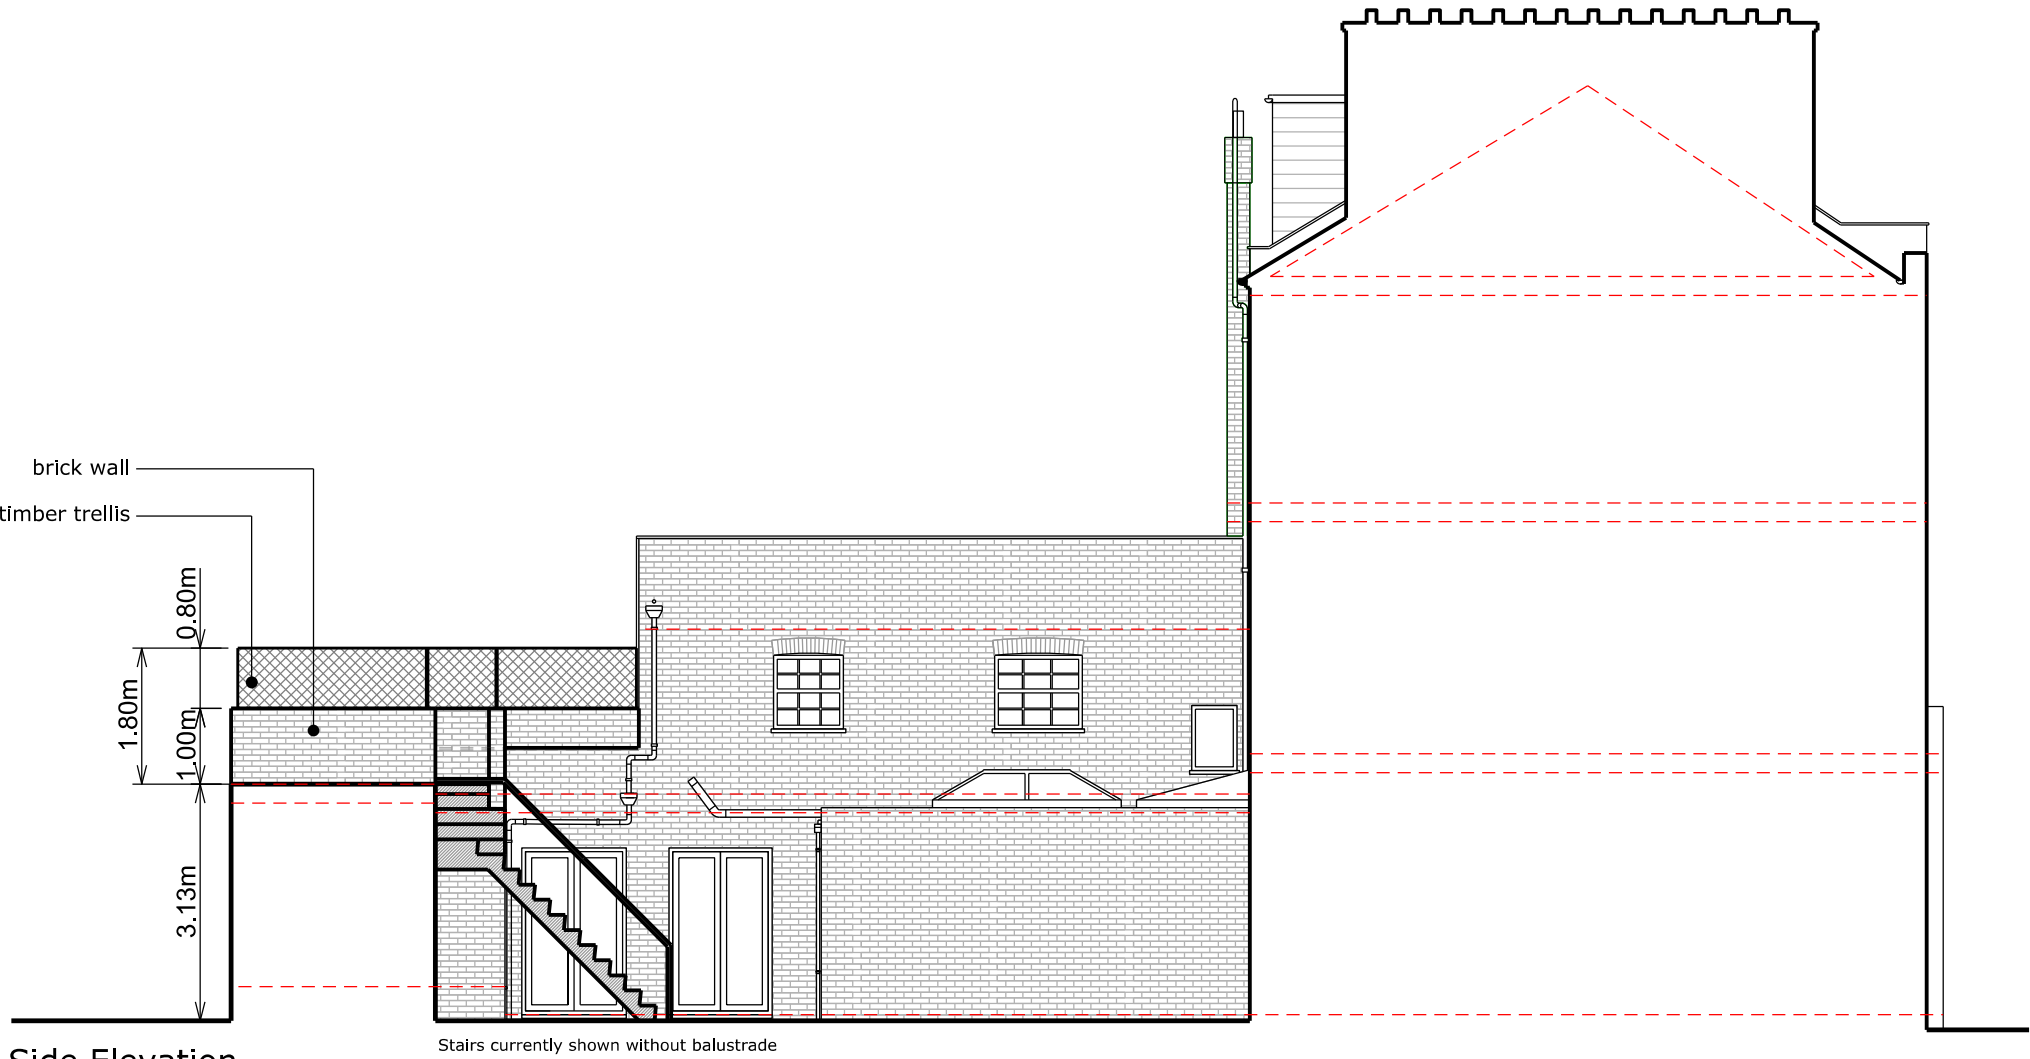


brick wall
timber trellis

0.80m
1.80m
1.00m
3.13m

Side Elevation

Stairs currently shown without balustrade

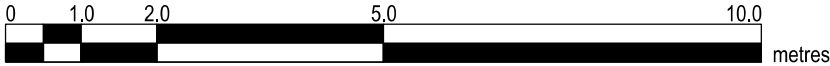

Copyright in design and this drawing is the property of Resi.

Reproduction in whole or in part is forbidden without written sanction of Resi.

All dimensions to be cross-checked on site prior to completing a Building Regulations package, structural engineering, the party wall process and construction.

Print to scale (as actual size)

NOTES

PROPOSED MATERIALS:

Brickwork / Walls - London stock brick and timber trellis

Terrace Floor - Stone tiles or timber decking

Windows - White painted timber sash windows

REV:		
Rev	Rev Note	Date
-	Preim Issue	22/11/18
A	Planning Issue	23/11/18
B	Planning Issue	08/04/19

KEYS	
	Boundary Line
	Proposed walls
	Existing walls
	Existing removed
	Rooflight



JOB TITLE

PROPOSED FIRST FLOOR REAR TERRACE WITH FLOOR PLAN REDESIGN AND ALL ASSOCIATED WORKS AT 117 QUEENS CRESCENT ROAD

STATUS

PLANNING

CLIENT

LYNDSEY BAUER

DRAWING TITLE

PROPOSED ELEVATION

SCALE	1/100 @ A3	DRAWN	SI
DATE	AUG 2018	CHECKED	RM
DRAWING NO.	655 - 07	REV.	B

Print to scale (as actual size)






NOTES

PROPOSED MATERIALS:

Windows - White painted timber sash windows

REV:		
Rev	Rev Note	Date
-	Preim Issue	22/11/18
A	Planning Issue	23/11/18
B	Planning Issue	08/04/19

KEYS

 -  Boundary Line
 Proposed walls
 Existing walls
 Existing removed
 Rooflight



JOB TITLE

PROPOSED FIRST FLOOR REAR
TERRACE WITH FLOOR PLAN
REDESIGN AND ALL ASSOCIATED
WORKS AT 117 QUEENS CRESCENT
ROAD

STATUS

PLANNING


CLIENT

LYNDSEY BAUER

DRAWING TITLE


PROPOSED ELEVATION

SCALE	1/100 @ A3	DRAWN	SI
DATE	AUG 2018	CHECKED	RM
DRAWING NO. 655 - 08		REV. B	

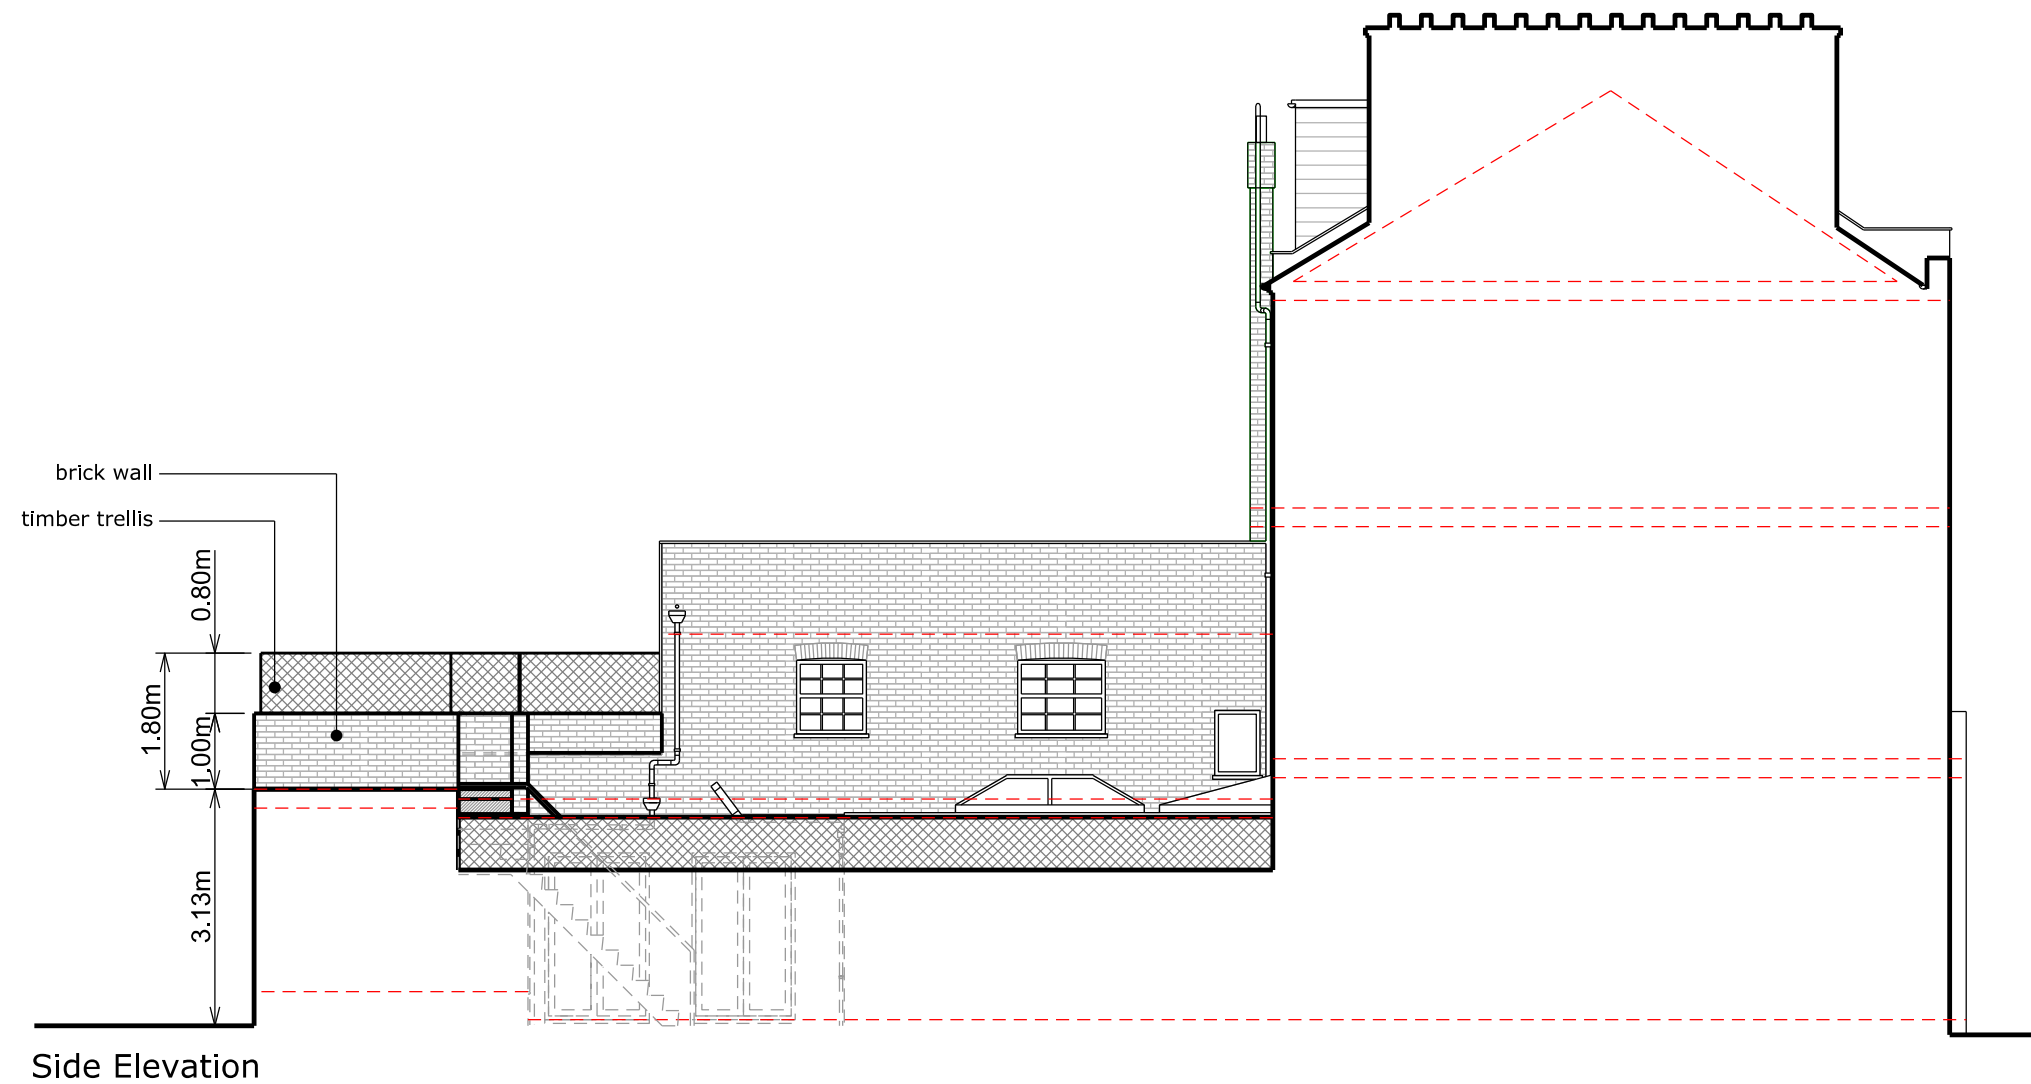




Rear Elevation

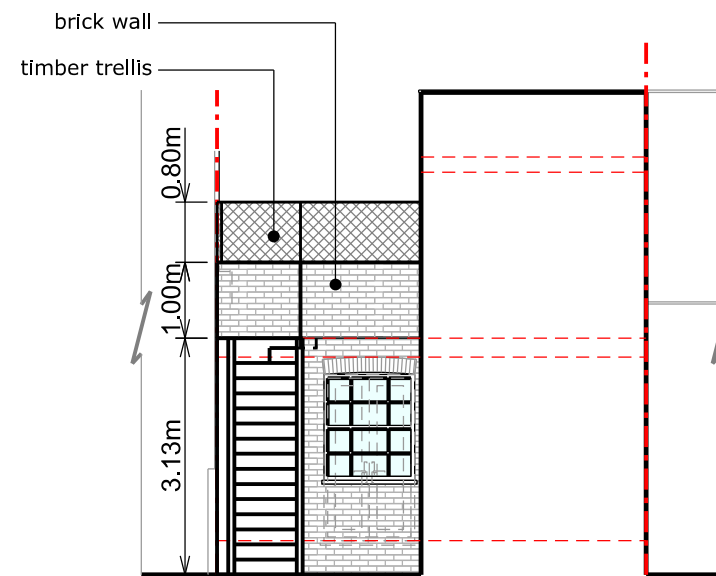

Section A-A

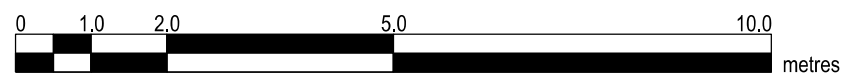

Copyright in design and this drawing is the property of Resi.

Reproduction in whole or in part is forbidden without written sanction of Resi.

All dimensions to be cross-checked on site prior to completing a Building Regulations package, structural engineering, the party wall process and construction.

Print to scale (as actual size)

NOTES

PROPOSED MATERIALS:

Brickwork / Walls - London stock brick and timber trellis

Terrace Floor - Stone tiles or timber decking

Windows - White painted timber sash windows

REV:	Rev	Rev Note	Date
	-	Preim Issue	22/11/18
	A	Planning Issue	23/11/18
	B	Planning Issue	08/04/19

KEYS

- Boundary Line
- Proposed walls
- Existing walls
- Existing removed
- Rooflight



JOB TITLE
PROPOSED FIRST FLOOR REAR
TERRACE WITH FLOOR PLAN
REDESIGN AND ALL ASSOCIATED
WORKS AT 117 QUEENS CRESCENT
ROAD

STATUS
PLANNING

CLIENT
LYNDSEY BAUER

DRAWING TITLE
PROPOSED ELEVATION AND
SECTION

SCALE	1/100 @ A3	DRAWN	SI
DATE	AUG 2018	CHECKED	RM
DRAWING NO.	655 - 09	REV.	B