


NOTES  
DO NOT SCALE DIMENSIONS OFF THIS DRAWING  
CHECK ALL DIMENSIONS ON SITE BEFORE FABRICATION  
REPORT ALL ERRORS OR OMISSIONS TO SPRUNT LIMITED  
ANY DISCREPANCY TO BE VERIFIED WITH SPRUNT LIMITED BEFORE  
PROCEEDING WITH THE WORKS  
THIS DRAWING IS PROTECTED UNDER COPYRIGHT AND  
SHALL NOT BE REPRODUCED IN PART OR WHOLE WITHOUT PRIOR  
EXPRESSED PERMISSION OF SPRUNT LIMITED

CDM 2015  
ALL CURRENT DRAWINGS AND SPECIFICATIONS FOR THE  
PROJECT MUST BE READ IN CONJUNCTION WITH THE  
DESIGNER'S HAZARD AND ENVIRONMENT ASSESSMENT  
RECORD

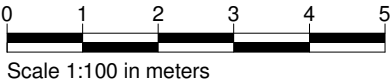

GROSS INTERNAL AREA (G.I.A.)

Flat 1 - 2B3P : 70.35 m2 / 757.24 sq ft  
Flat 1A - 2B3P : 69.1 m2 / 743.79 sq ft

- - - Site Boundary Line

|     |    |          |                          |
|-----|----|----------|--------------------------|
| 3_3 | LB | 21.11.16 | Finalised NM Application |
| 3_2 | LB | 15.11.16 | For NMA Application      |
| 3_1 | LB | 09.11.16 | First Issue              |

| REV    | BY | DATE | DESCRIPTION |
|--------|----|------|-------------|
| STATUS |    |      |             |

Stage 3

CONTRACTOR

GOLDSMITH

PROJECT

12516 - FALKLAND ROAD

CLIENT

Soul Space 2

DRAWING TITLE

Basement GA


|              |              |            |
|--------------|--------------|------------|
| DATE CREATED | DATE AMENDED | SCALE      |
| 16.09.16     | 21.11.16     | 1 : 100@A3 |
| DRAWN BY     | AMENDED BY   | CHECKED    |
| LB           | LB           | JK         |

DRAWING NO & REVISION  
12516-SPR-XX-AR-15-01-3\_3


First Floor, 20 Northdown Street  
London N1 9BG

T +44 (0)20 7833 3555  
F +44 (0)20 7837 0296  
www.sprunt.net

sprunt.  
ver 3.8r


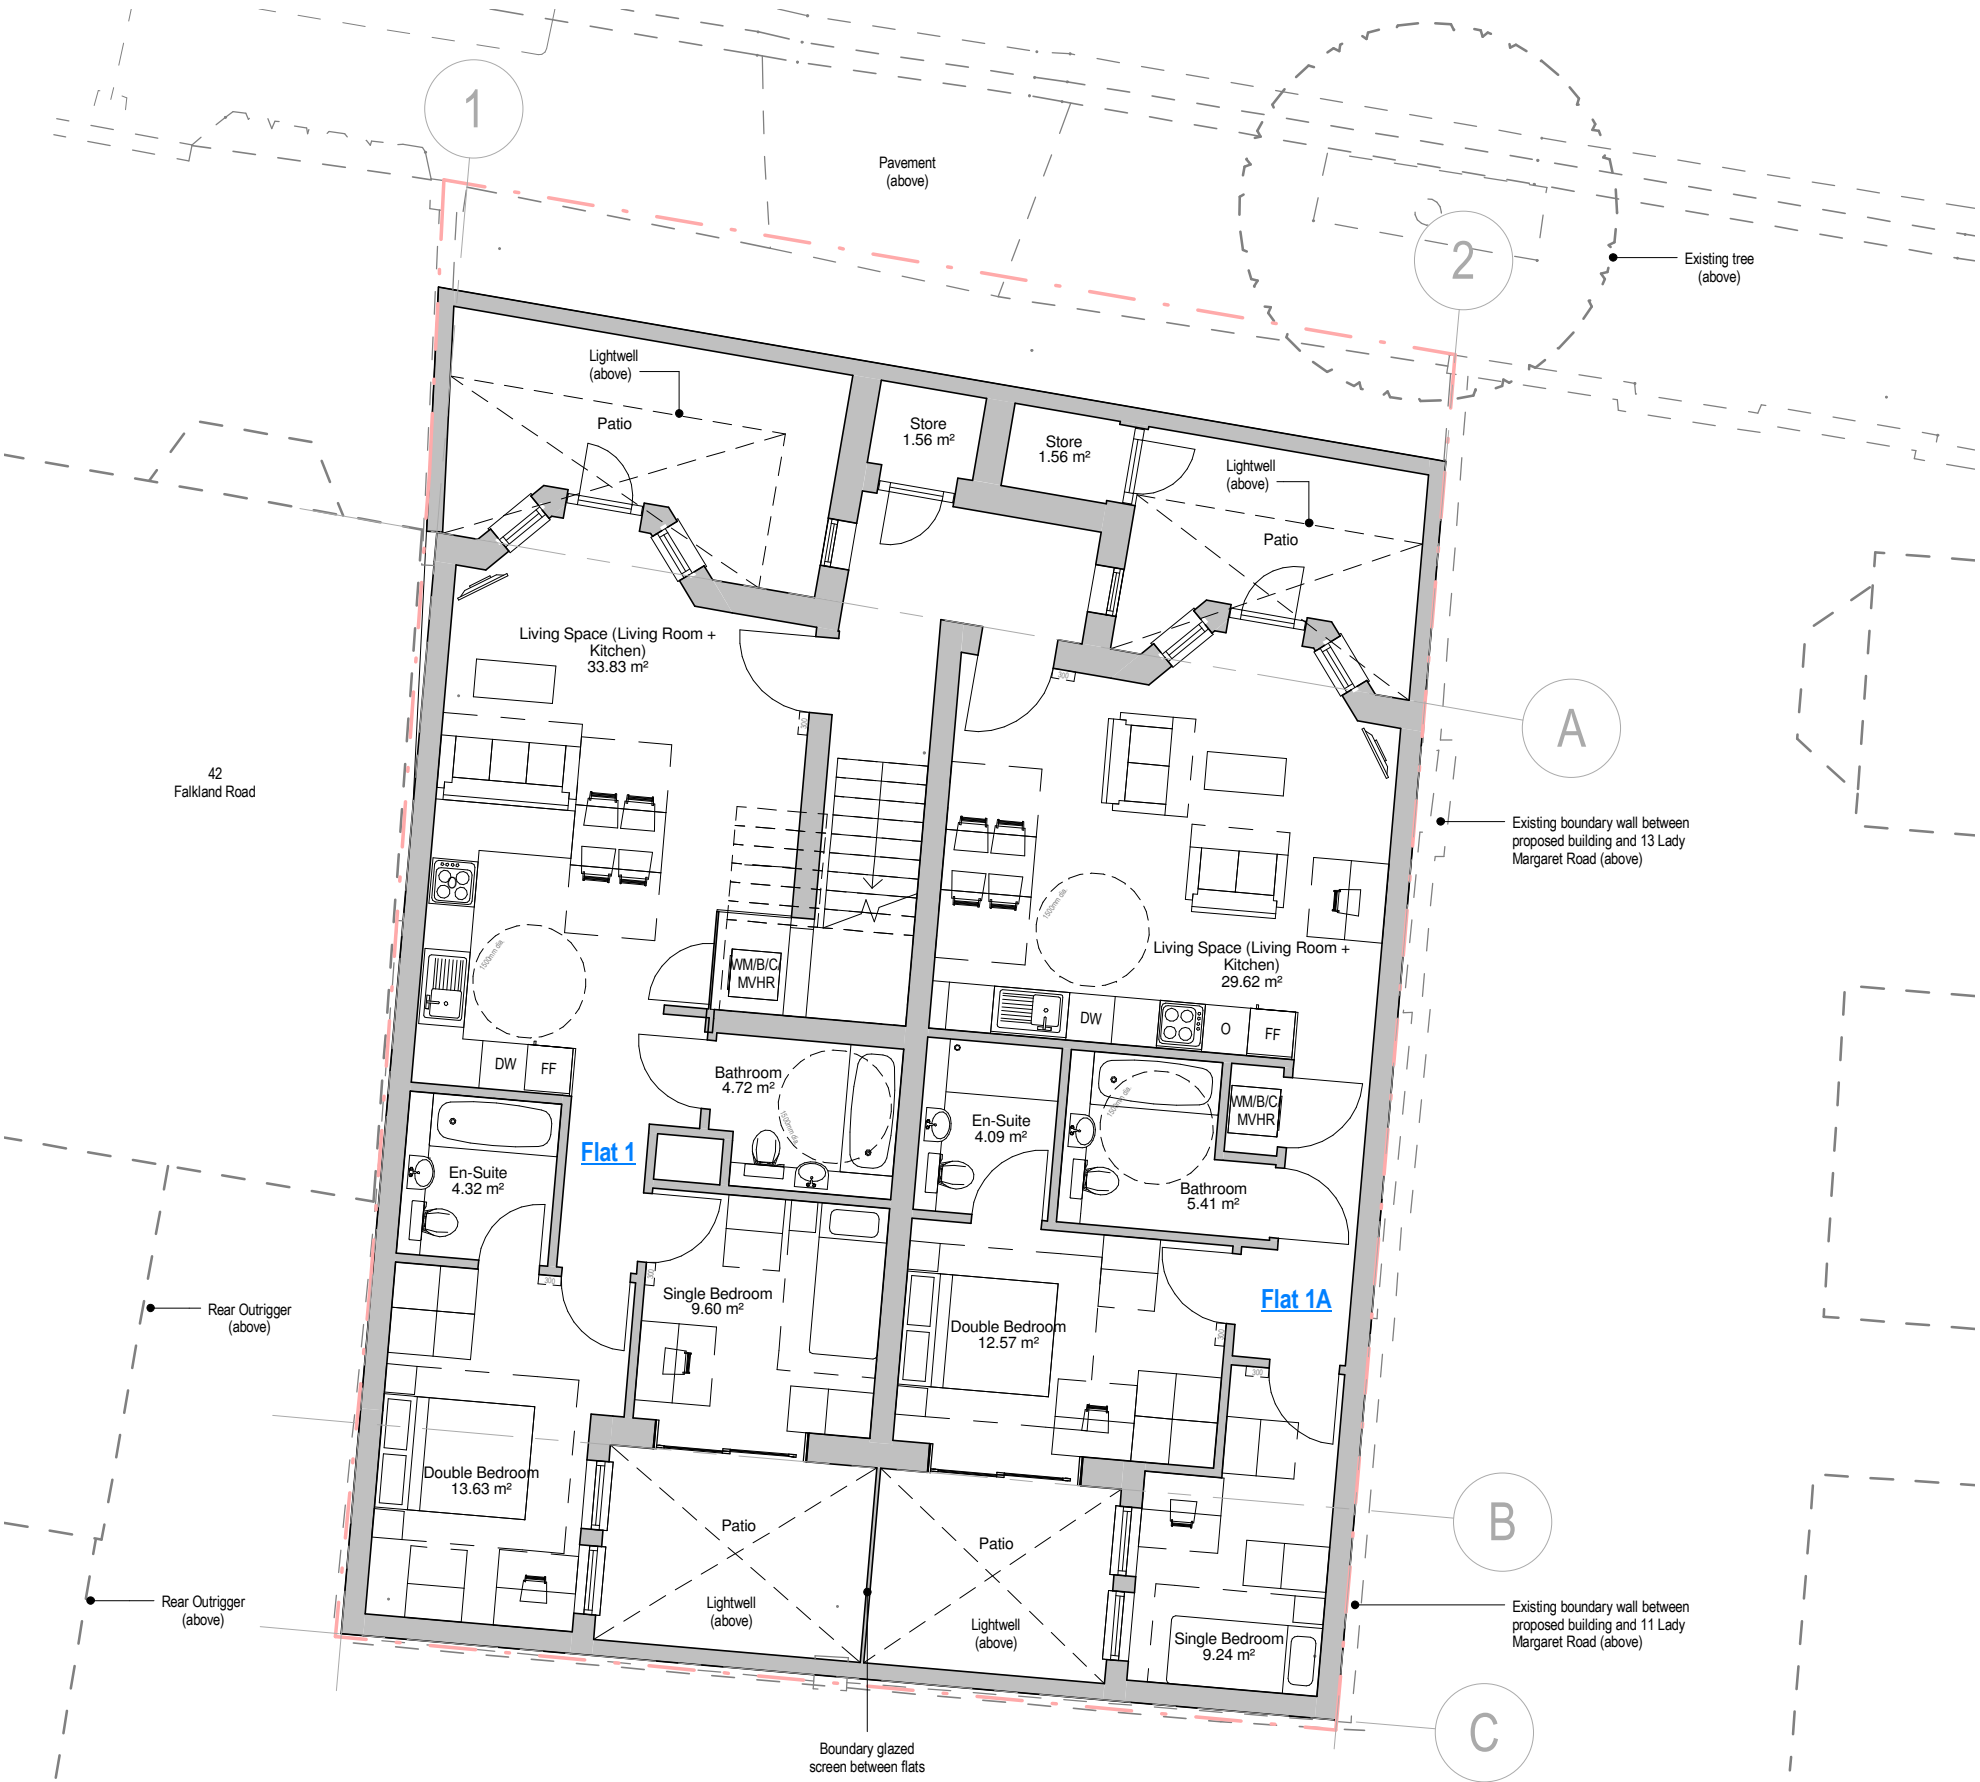


Basement  
1 : 100

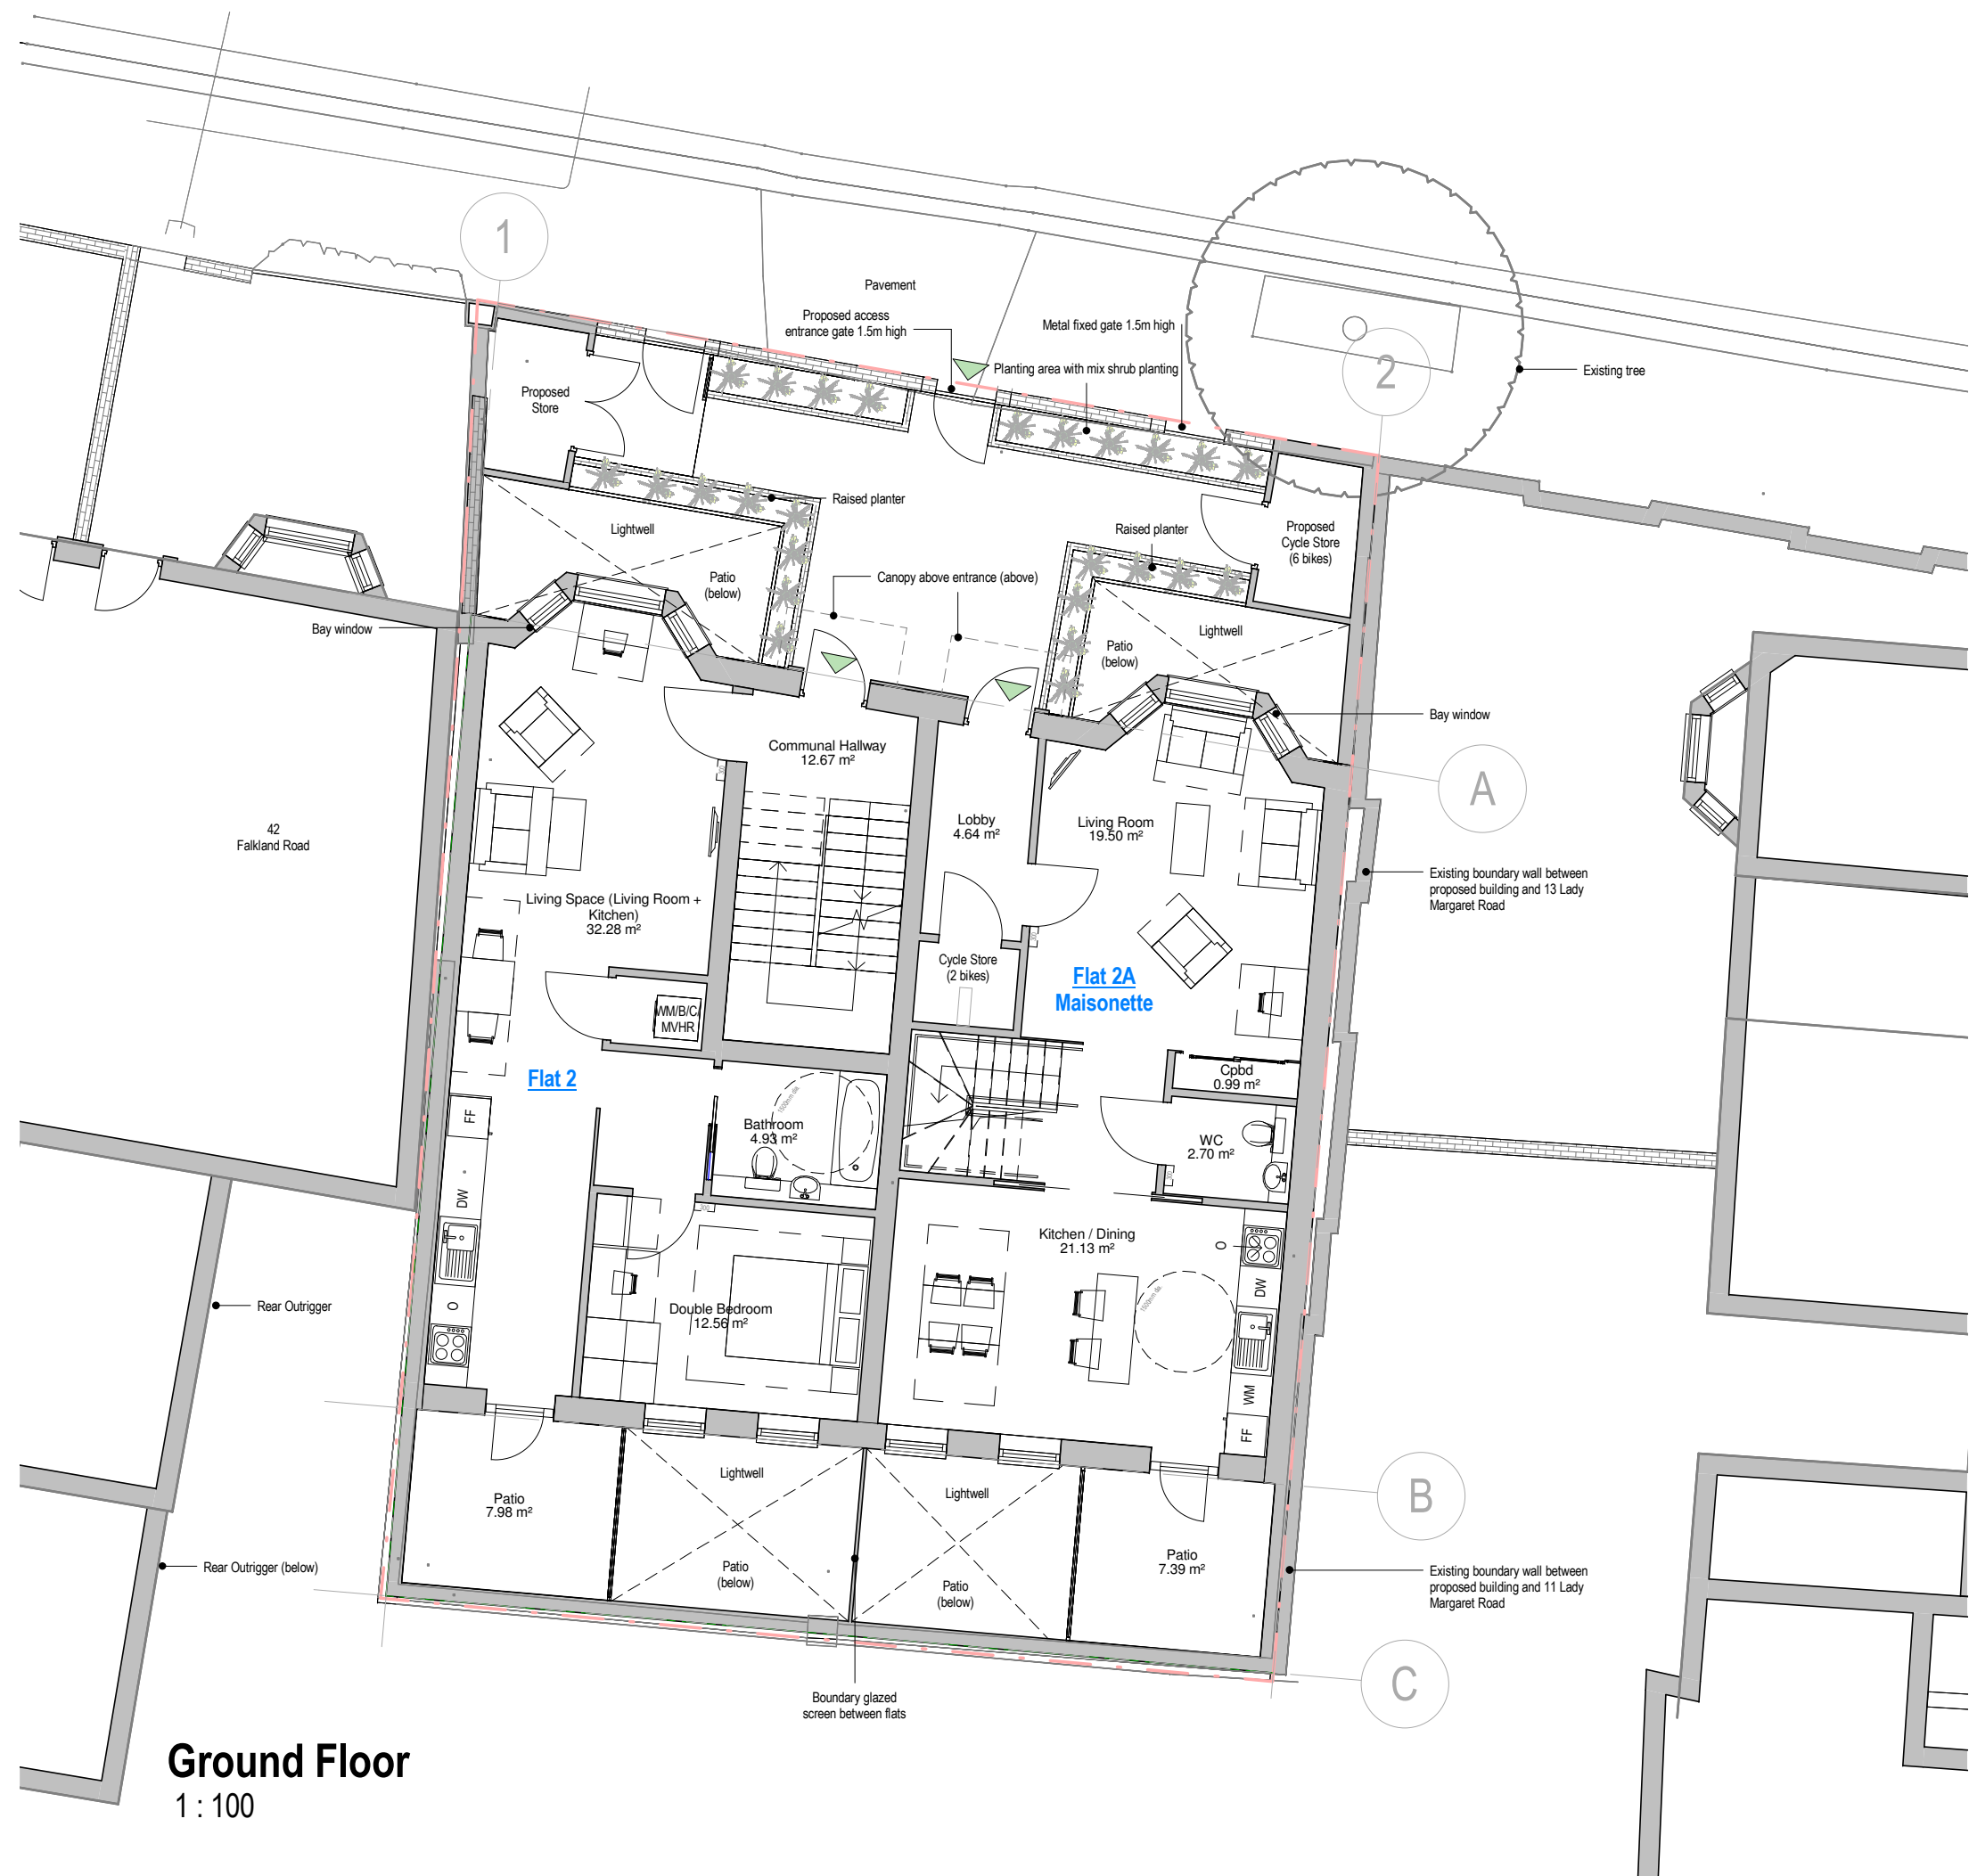

NOTES  
DO NOT SCALE DIMENSIONS OFF THIS DRAWING  
CHECK ALL DIMENSIONS ON SITE BEFORE FABRICATION  
REPORT ALL ERRORS OR OMISSIONS TO SPRUNT LIMITED  
ANY DISCREPANCY TO BE VERIFIED WITH SPRUNT LIMITED BEFORE  
PROCEEDING WITH THE WORKS  
THIS DRAWING IS PROTECTED UNDER COPYRIGHT AND  
SHALL NOT BE REPRODUCED IN PART OR WHOLE WITHOUT PRIOR  
EXPRESSED PERMISSION OF SPRUNT LIMITED

CDM 2015  
ALL CURRENT DRAWINGS AND SPECIFICATIONS FOR THE  
PROJECT MUST BE READ IN CONJUNCTION WITH THE  
DESIGNER'S HAZARD AND ENVIRONMENT ASSESSMENT  
RECORD

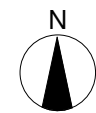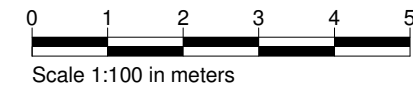

GROSS INTERNAL AREA (G.I.A.)

Flat 2 - 1B2P : 56.07 m<sup>2</sup> / 603.53 sq ft  
Flat 2A - 2B4P : 118.28 m<sup>2</sup> / 1273.16 sq ft  
(maisonette)

--- Site Boundary Line

|     |    |          |                          |
|-----|----|----------|--------------------------|
| 3_3 | LB | 21.11.16 | Finalised NM Application |
| 3_2 | LB | 15.11.16 | For NMA Application      |
| 3_1 | LB | 09.11.16 | First Issue              |

| REV    | BY | DATE | DESCRIPTION |
|--------|----|------|-------------|
| STATUS |    |      |             |

Stage 3

CONTRACTOR

GOLDSMITH

PROJECT

12516 - FALKLAND ROAD

CLIENT

Soul Space 2

DRAWING TITLE

Ground Floor GA


|              |              |            |
|--------------|--------------|------------|
| DATE CREATED | DATE AMENDED | SCALE      |
| 16.09.16     | 21.11.16     | 1 : 100@A3 |
| DRAWN BY     | AMENDED BY   | CHECKED    |
| LB           | LB           | JK         |

DRAWING NO & REVISION

12516-SPR-XX-AR-15-02-3\_3

First Floor, 20 Northdown Street  
London N1 9BG  
T +44 (0)20 7833 3555  
F +44 (0)20 7837 0296  
www.sprunt.net




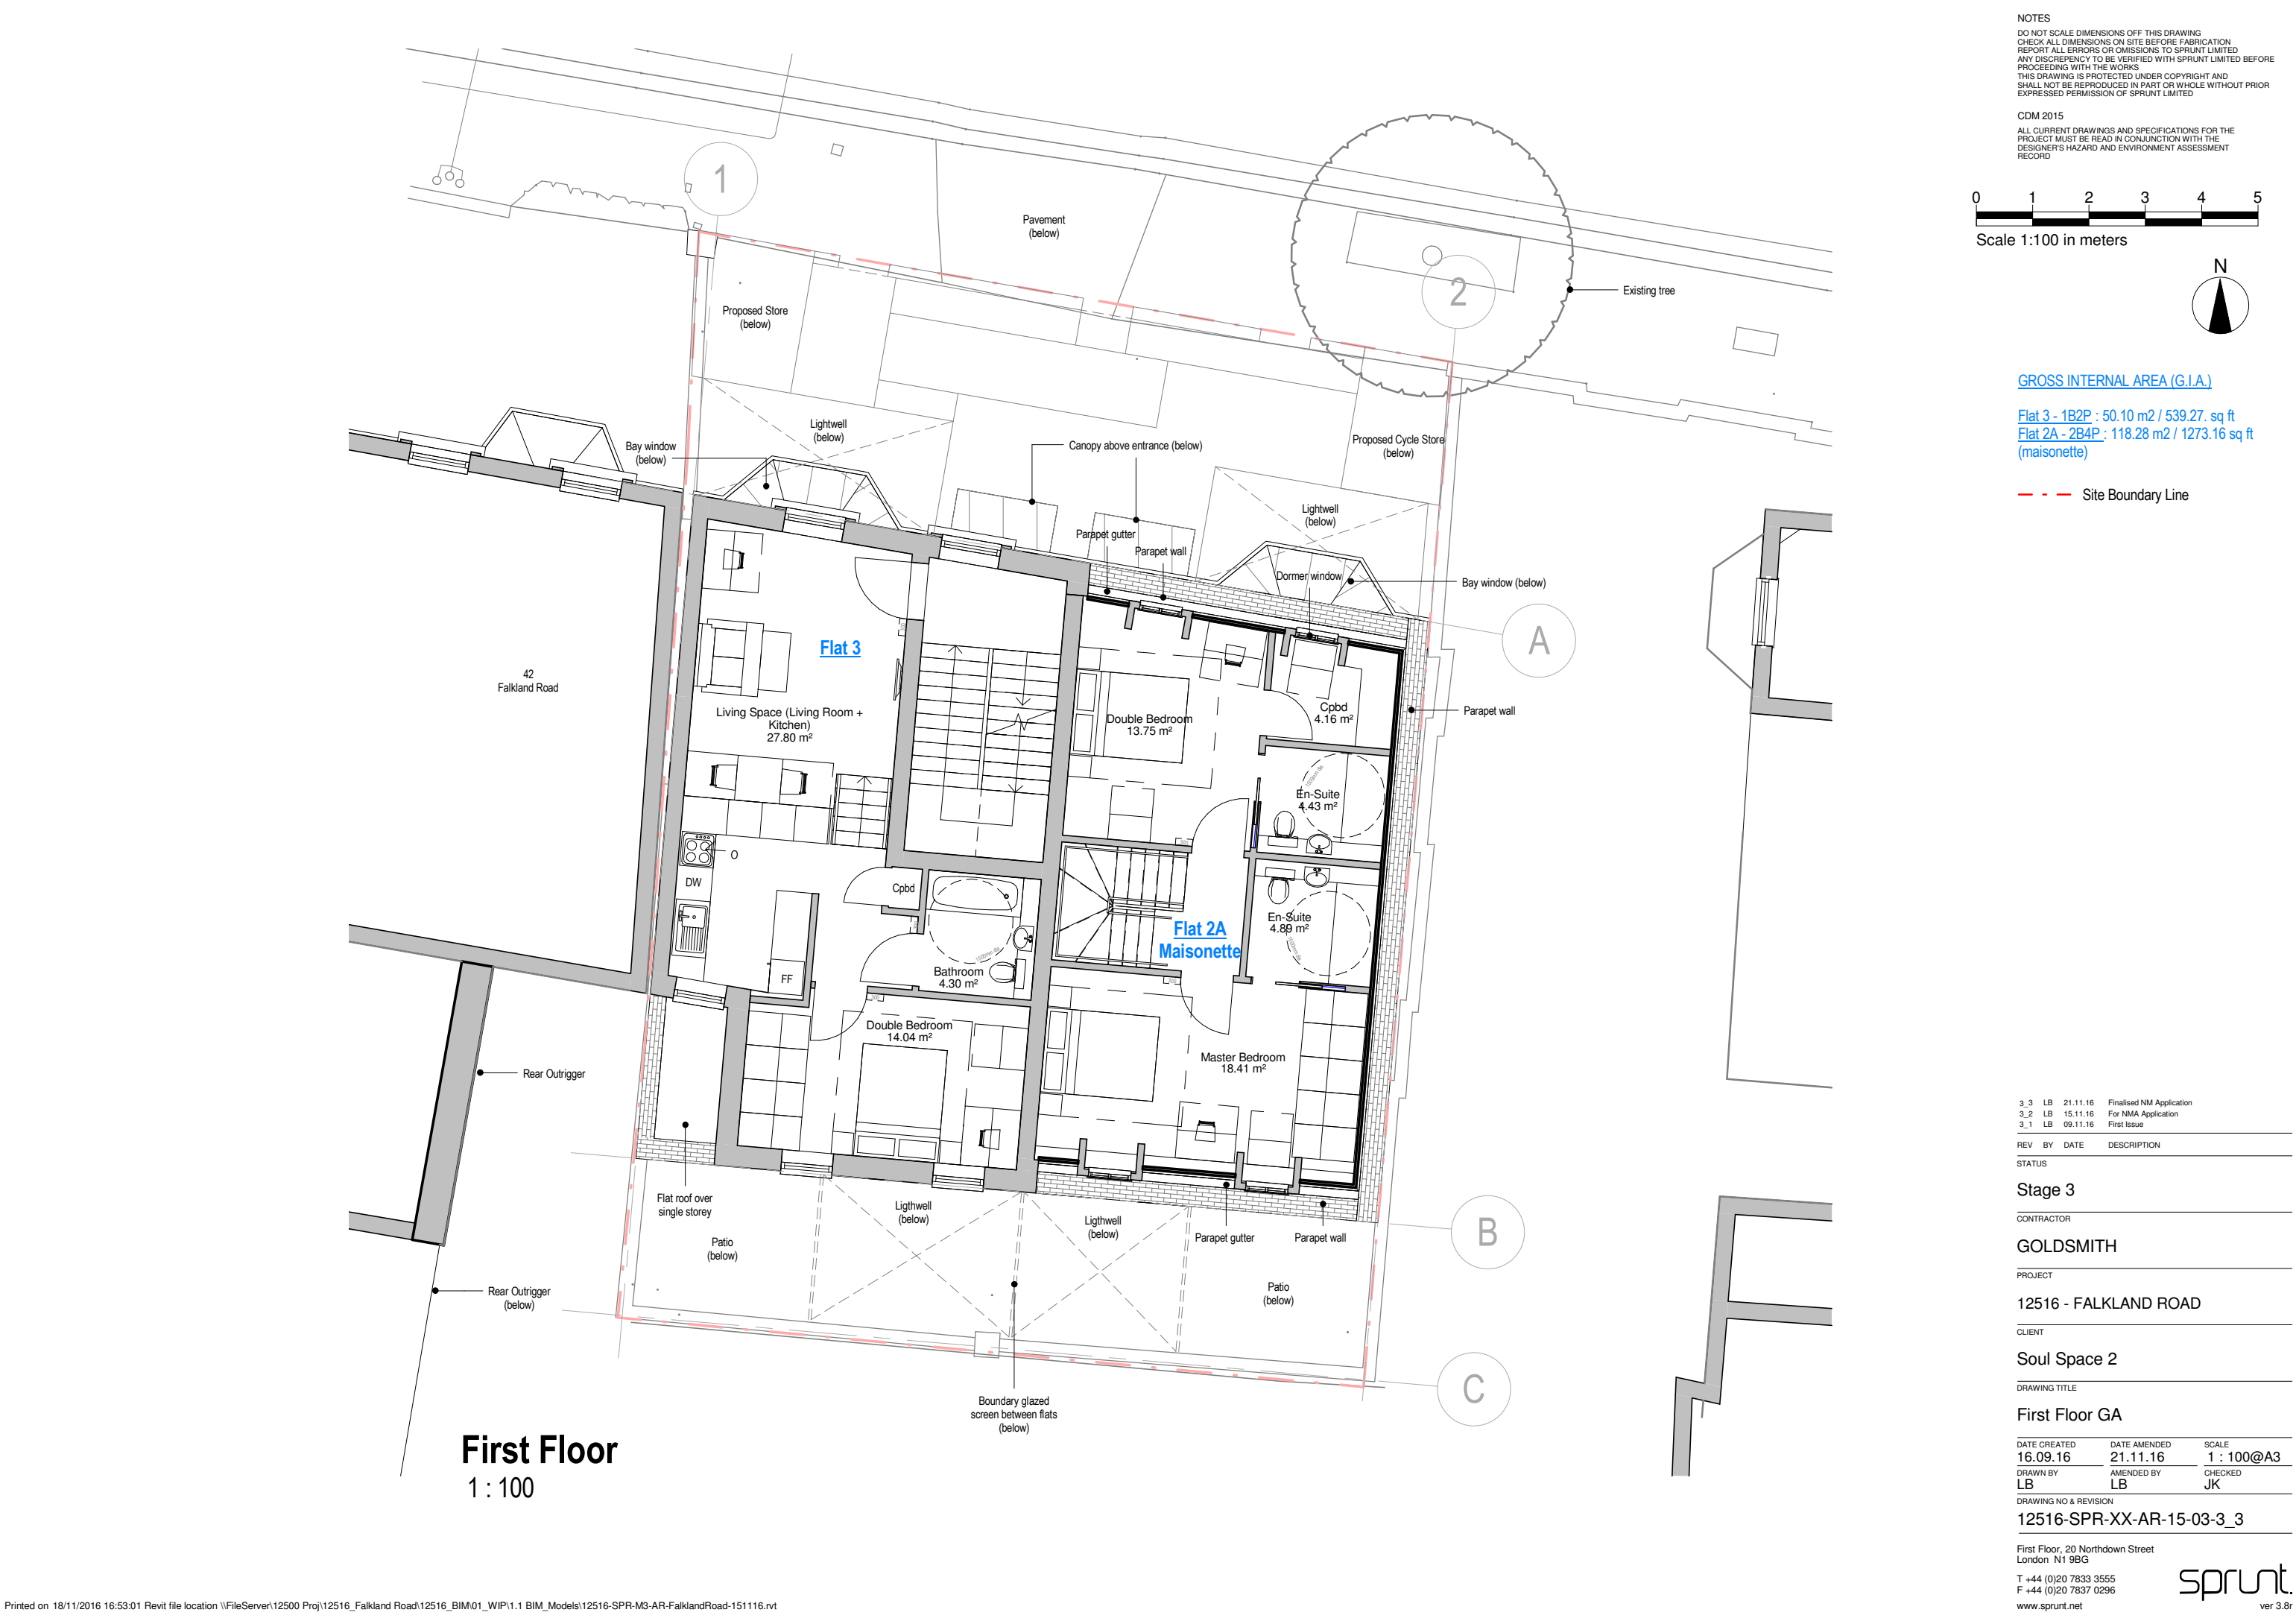

NOTES

DO NOT SCALE DIMENSIONS OFF THIS DRAWING  
CHECK ALL DIMENSIONS ON SITE BEFORE FABRICATION  
REPORT ALL ERRORS OR OMISSIONS TO SPRUNT LIMITED  
ANY DISCREPANCY TO BE VERIFIED WITH SPRUNT LIMITED BEFORE  
PROCEEDING WITH THE WORKS  
THIS DRAWING IS PROTECTED UNDER COPYRIGHT AND  
SHALL NOT BE REPRODUCED IN PART OR WHOLE WITHOUT PRIOR  
EXPRESSED PERMISSION OF SPRUNT LIMITED

CDM 2015  
ALL CURRENT DRAWINGS AND SPECIFICATIONS FOR THE  
PROJECT MUST BE READ IN CONJUNCTION WITH THE  
DESIGNER'S HAZARD AND ENVIRONMENT ASSESSMENT  
RECORD

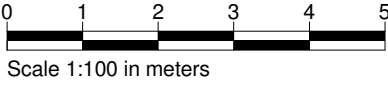

GROSS INTERNAL AREA (G.I.A.)

Flat 3 - 1B2P : 50.10 m<sup>2</sup> / 539.27. sq ft  
Flat 2A - 2B4P : 118.28 m<sup>2</sup> / 1273.16 sq ft (maisonette)

- - - Site Boundary Line

|     |    |          |                          |
|-----|----|----------|--------------------------|
| 3_3 | LB | 21.11.16 | Finalised NM Application |
| 3_2 | LB | 15.11.16 | For NMA Application      |
| 3_1 | LB | 09.11.16 | First Issue              |

| REV    | BY | DATE | DESCRIPTION |
|--------|----|------|-------------|
| STATUS |    |      |             |

Stage 3

CONTRACTOR

GOLDSMITH

PROJECT

12516 - FALKLAND ROAD

CLIENT

Soul Space 2

DRAWING TITLE

First Floor GA


|              |              |            |
|--------------|--------------|------------|
| DATE CREATED | DATE AMENDED | SCALE      |
| 16.09.16     | 21.11.16     | 1 : 100@A3 |
| DRAWN BY     | AMENDED BY   | CHECKED    |
| LB           | LB           | JK         |

DRAWING NO & REVISION  
12516-SPR-XX-AR-15-03-3\_3

First Floor, 20 Northdown Street  
London N1 9BG

T +44 (0)20 7833 3555  
F +44 (0)20 7837 0296  
www.sprunt.net


sprunt.  
ver 3.8r

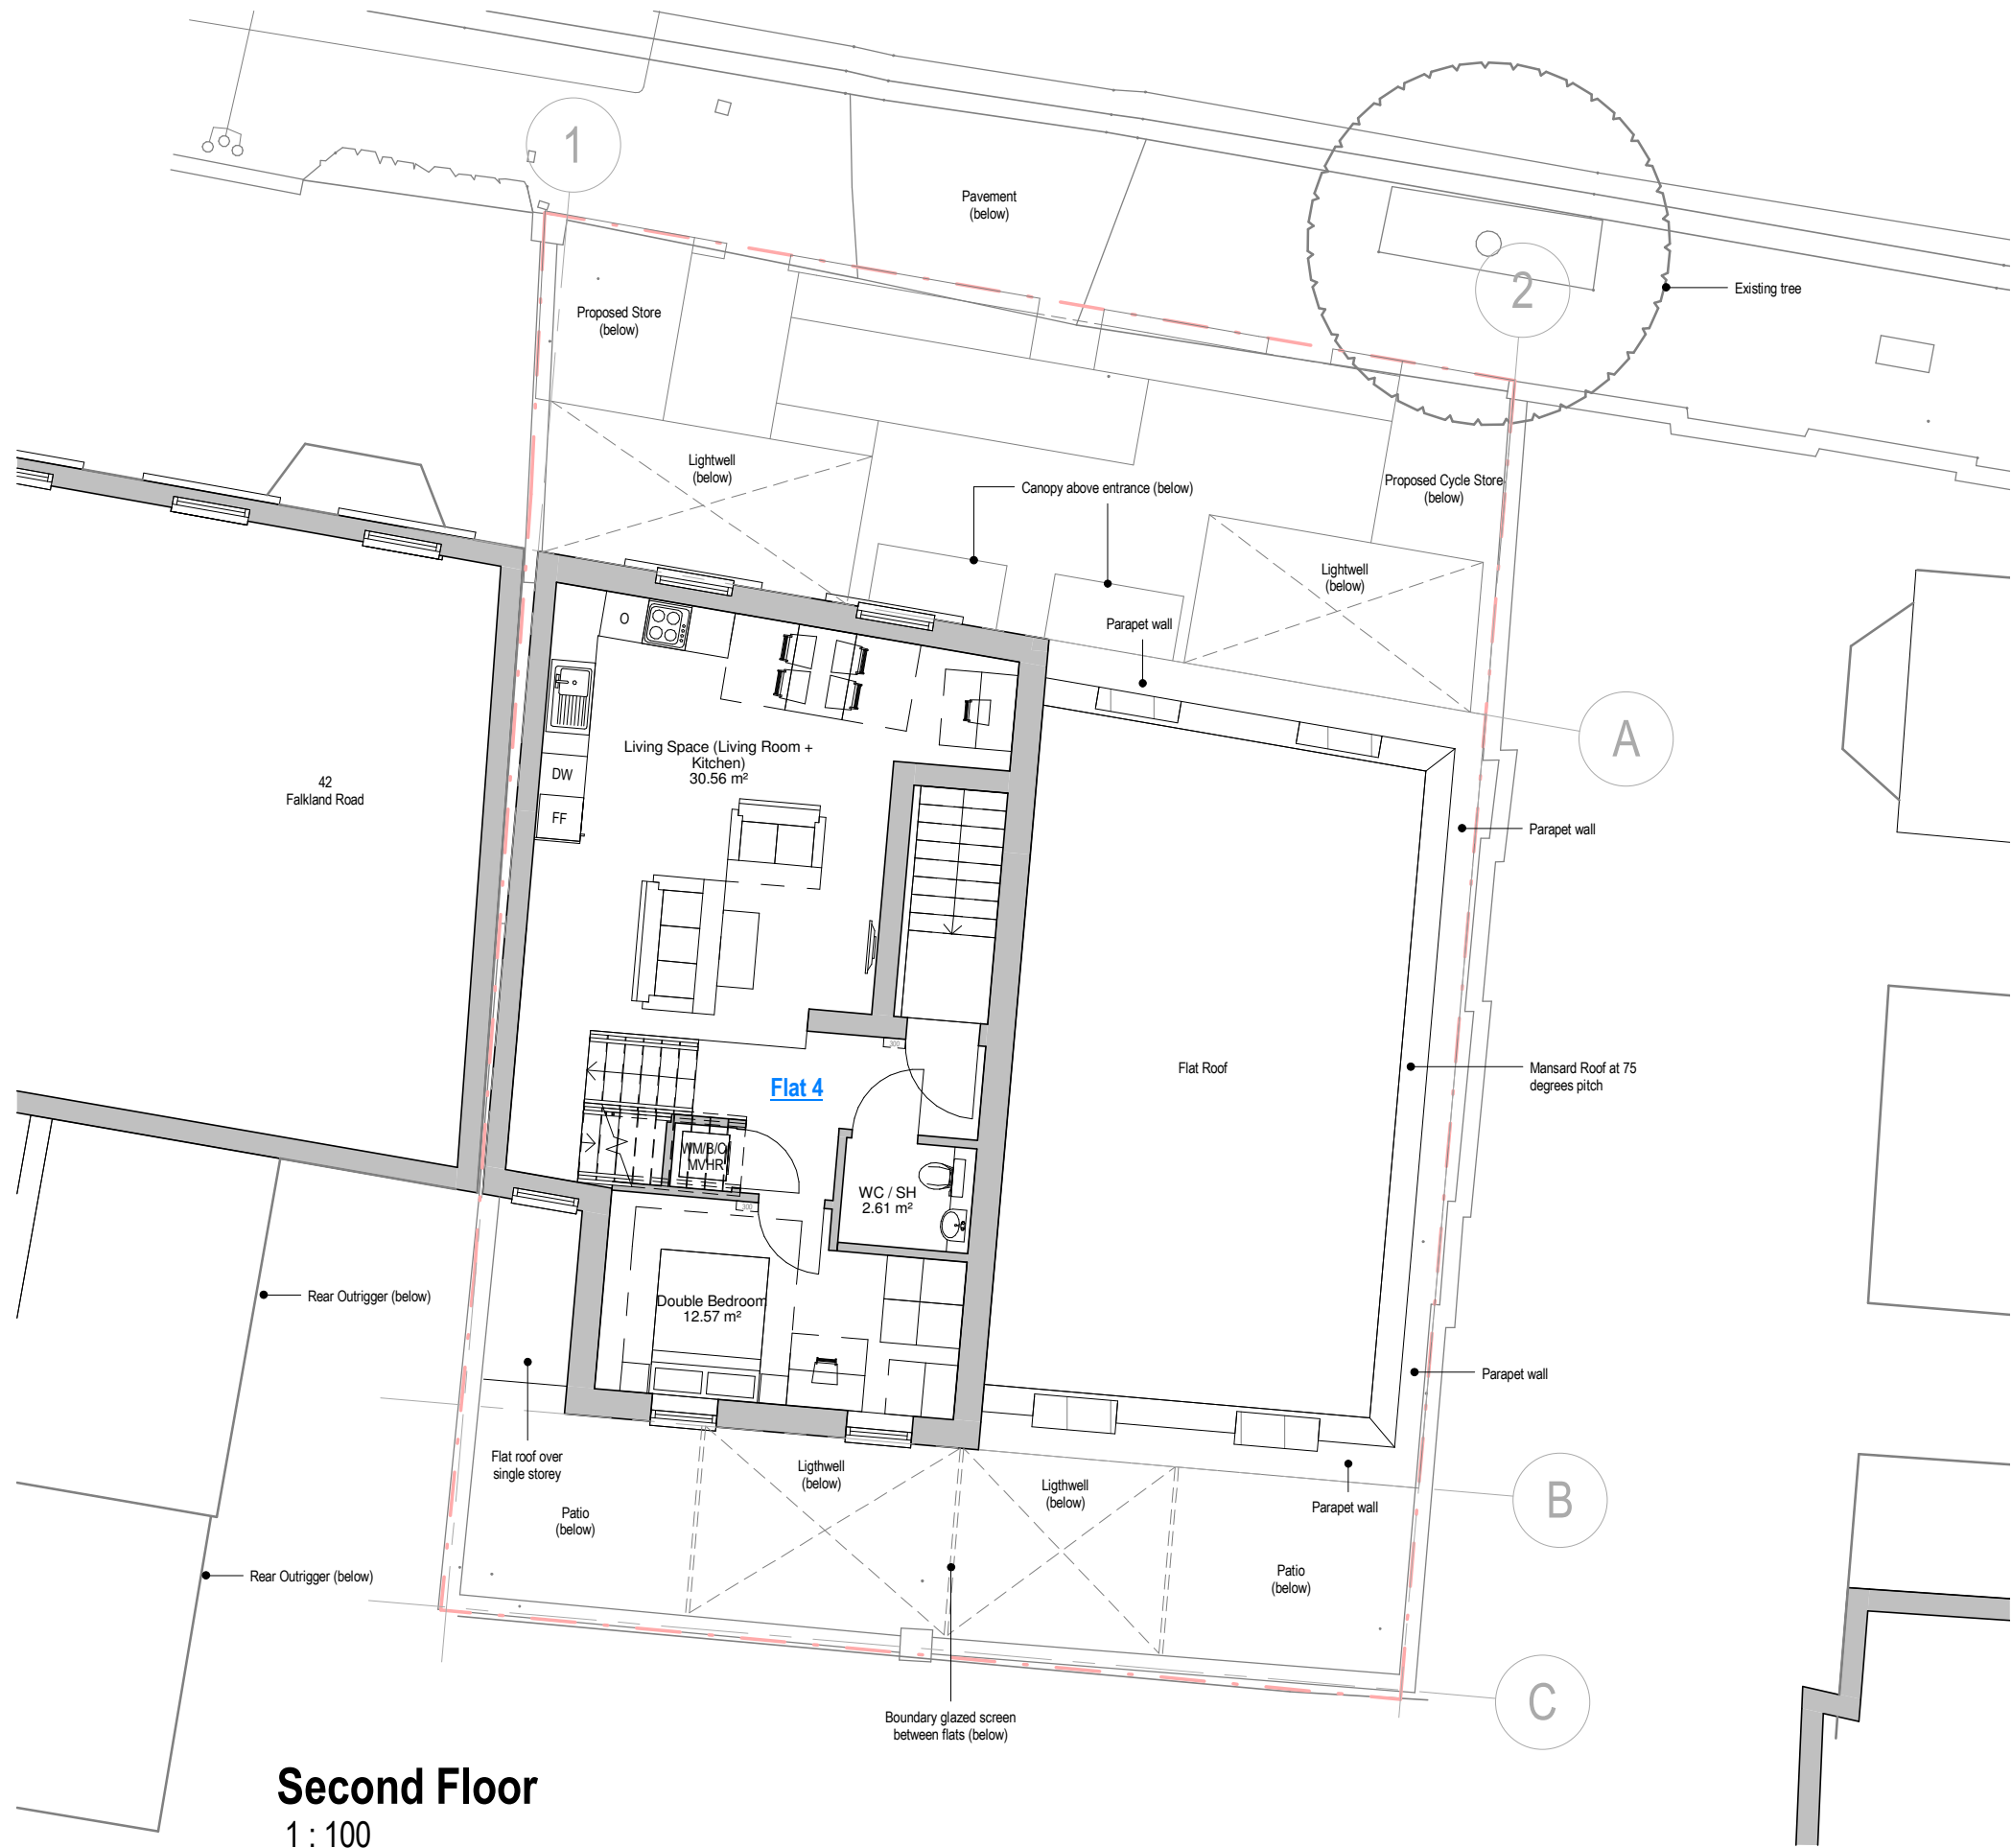

Second Floor  
1 : 100

NOTES  
DO NOT SCALE DIMENSIONS OFF THIS DRAWING  
CHECK ALL DIMENSIONS ON SITE BEFORE FABRICATION  
REPORT ALL ERRORS OR OMISSIONS TO SPRUNT LIMITED  
ANY DISCREPANCY TO BE VERIFIED WITH SPRUNT LIMITED BEFORE  
PROCEEDING WITH THE WORKS  
THIS DRAWING IS PROTECTED UNDER COPYRIGHT AND  
SHALL NOT BE REPRODUCED IN PART OR WHOLE WITHOUT PRIOR  
EXPRESSED PERMISSION OF SPRUNT LIMITED

CDM 2015  
ALL CURRENT DRAWINGS AND SPECIFICATIONS FOR THE  
PROJECT MUST BE READ IN CONJUNCTION WITH THE  
DESIGNER'S HAZARD AND ENVIRONMENT ASSESSMENT  
RECORD

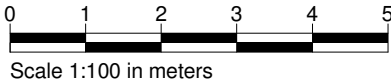

GROSS INTERNAL AREA (G.I.A.)

Flat 4 - 2B4P : 87.75 m2 / 944.53 sq ft  
(maisonette)

- - - Site Boundary Line

|     |    |          |                          |
|-----|----|----------|--------------------------|
| 3_3 | LB | 21.11.16 | Finalised NM Application |
| 3_2 | LB | 15.11.16 | For NMA Application      |
| 3_1 | LB | 09.11.16 | First Issue              |

|     |    |      |             |
|-----|----|------|-------------|
| REV | BY | DATE | DESCRIPTION |
|-----|----|------|-------------|

STATUS

Stage 3

CONTRACTOR

GOLDSMITH

PROJECT

12516 - FALKLAND ROAD

CLIENT

Soul Space 2

DRAWING TITLE

Second Floor GA

|              |              |            |
|--------------|--------------|------------|
| DATE CREATED | DATE AMENDED | SCALE      |
| 16.09.16     | 21.11.16     | 1 : 100@A3 |
| DRAWN BY     | AMENDED BY   | CHECKED    |
| LB           | LB           | JK         |

DRAWING NO & REVISION


12516-SPR-XX-AR-15-04-3\_3

First Floor, 20 Northdown Street  
London N1 9BG

T +44 (0)20 7833 3555  
F +44 (0)20 7837 0296  
www.sprunt.net

sprunt.  
ver 3.8r




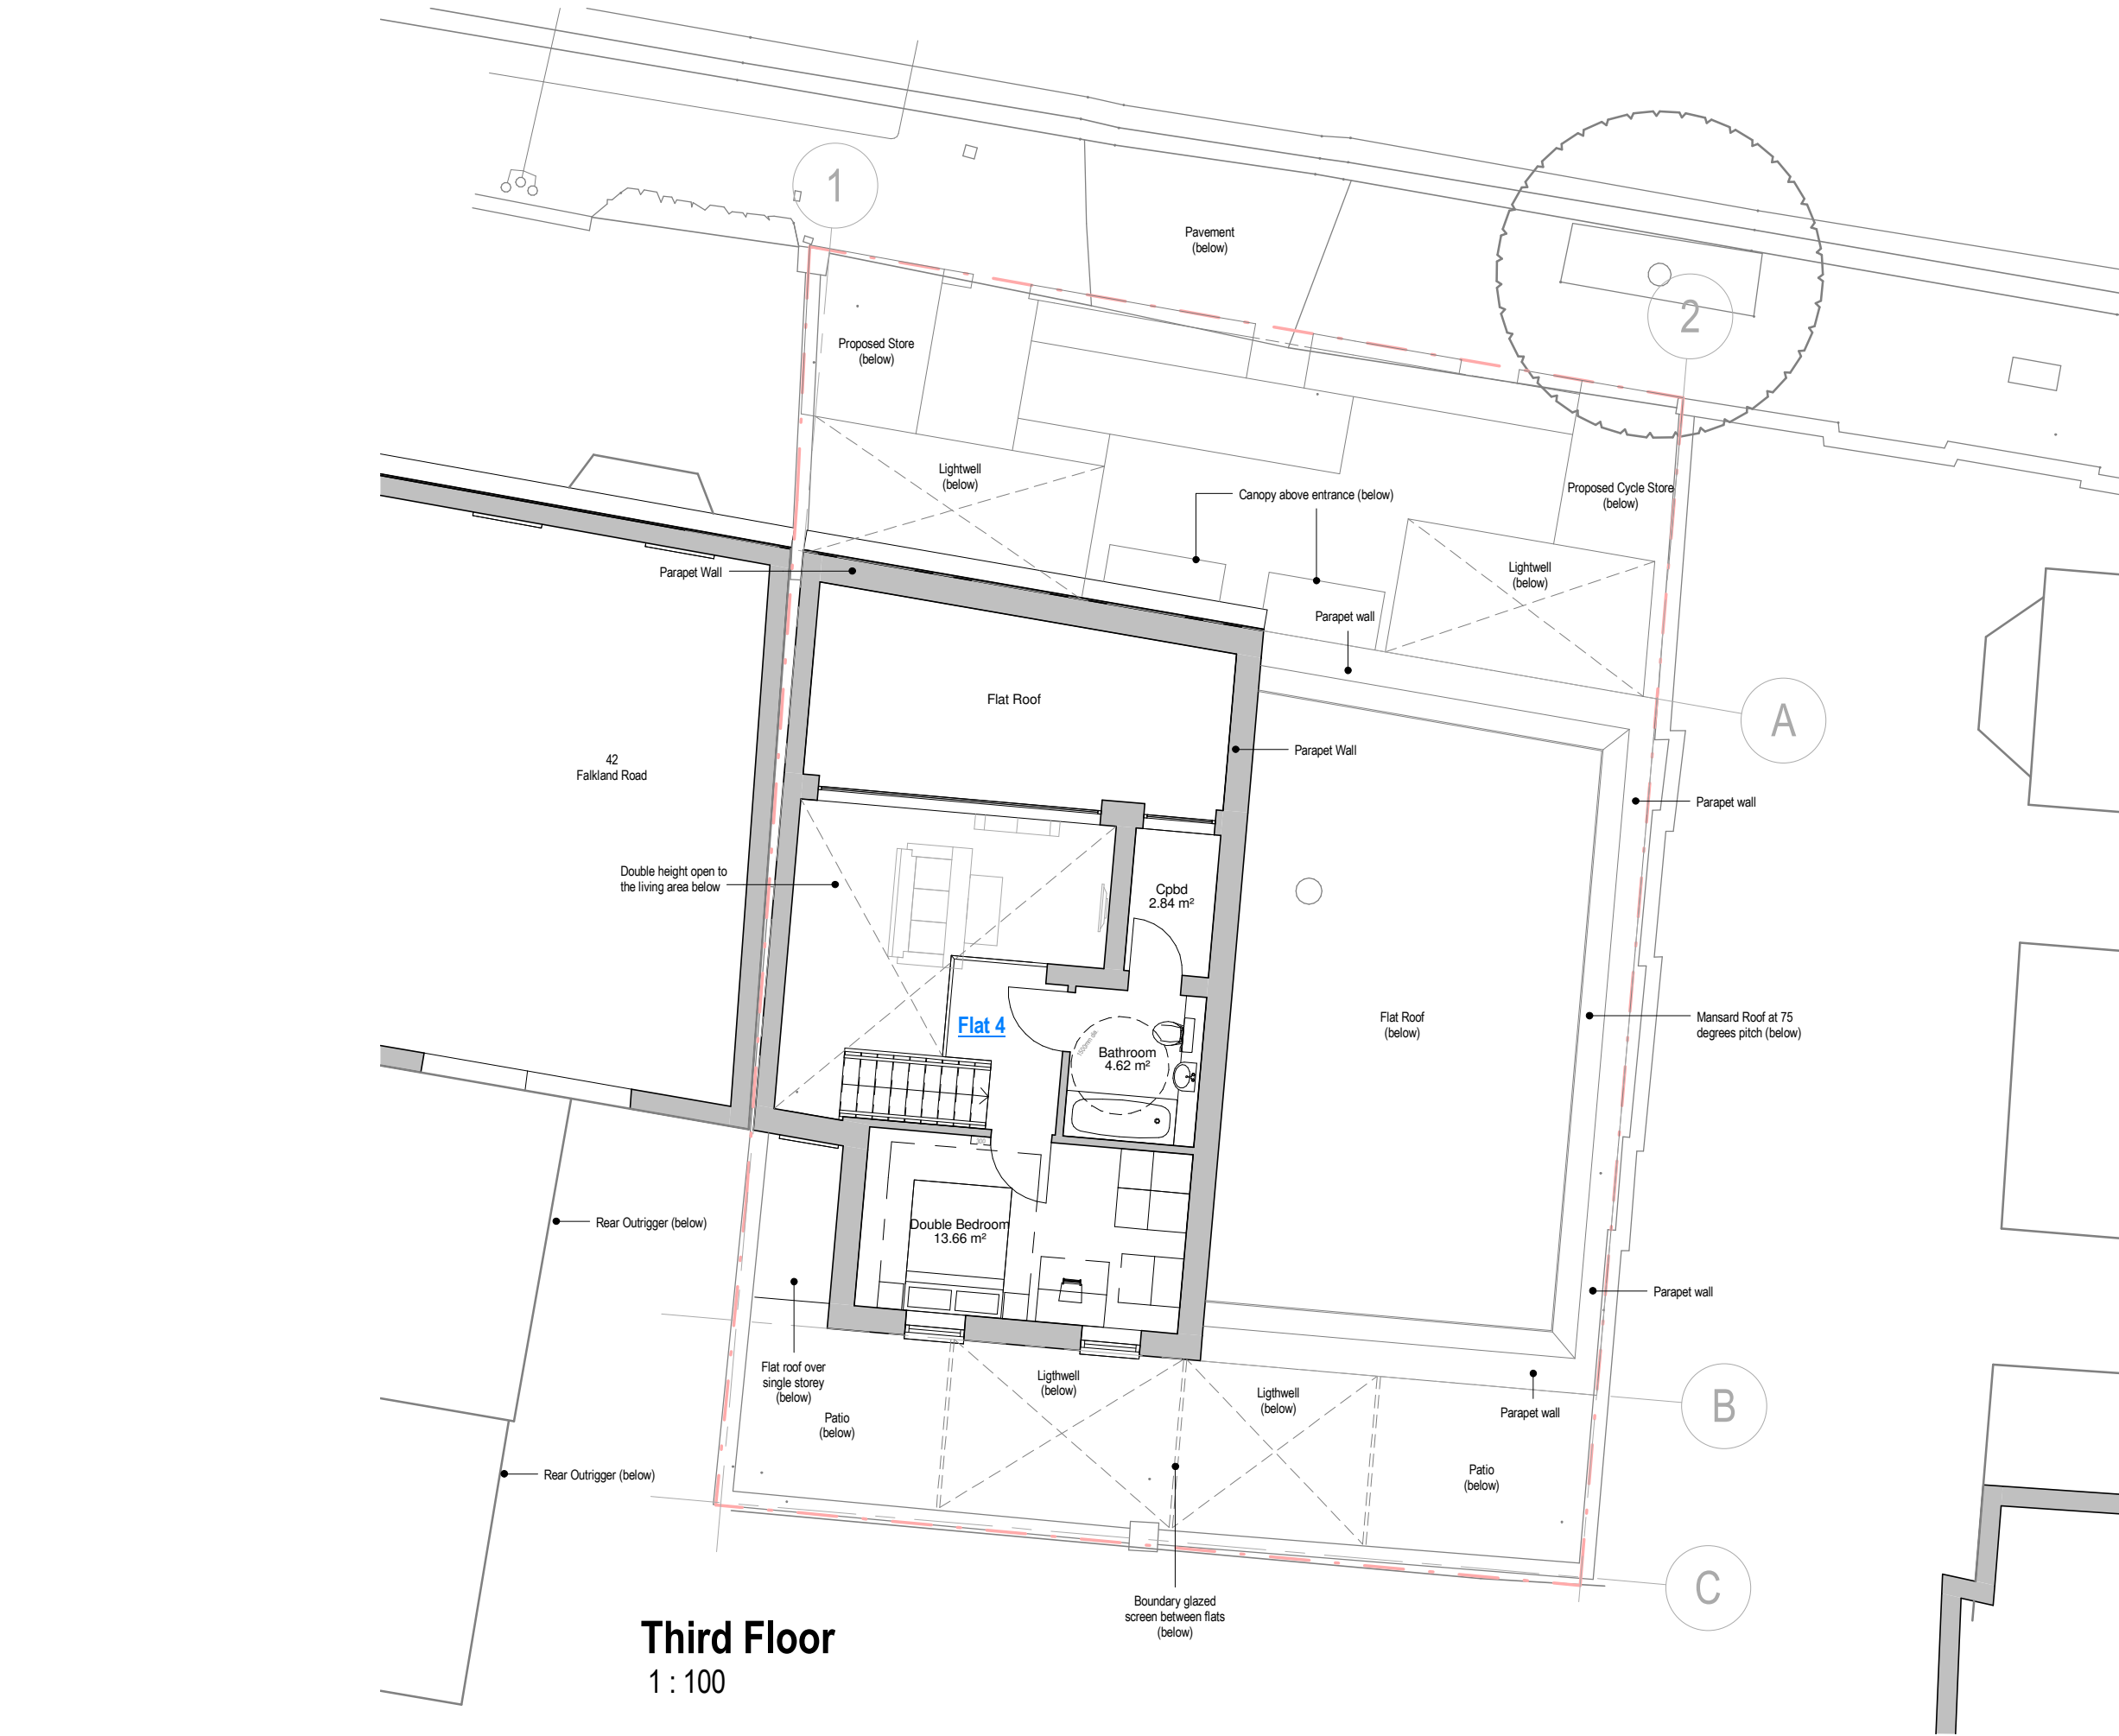

Third Floor  
1 : 100

NOTES  
DO NOT SCALE DIMENSIONS OFF THIS DRAWING  
CHECK ALL DIMENSIONS ON SITE BEFORE FABRICATION  
REPORT ALL ERRORS OR OMISSIONS TO SPRUNT LIMITED  
ANY DISCREPANCY TO BE VERIFIED WITH SPRUNT LIMITED BEFORE  
PROCEEDING WITH THE WORKS  
THIS DRAWING IS PROTECTED UNDER COPYRIGHT AND  
SHALL NOT BE REPRODUCED IN PART OR WHOLE WITHOUT PRIOR  
EXPRESSED PERMISSION OF SPRUNT LIMITED

CDM 2015  
ALL CURRENT DRAWINGS AND SPECIFICATIONS FOR THE  
PROJECT MUST BE READ IN CONJUNCTION WITH THE  
DESIGNER'S HAZARD AND ENVIRONMENT ASSESSMENT  
RECORD

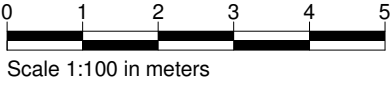

GROSS INTERNAL AREA (G.I.A.)

Flat 4 - 2B4P : 87.75 m2 / 944.53 sq ft  
(maisonette)

- - - Site Boundary Line

|     |    |          |                          |
|-----|----|----------|--------------------------|
| 3_3 | LB | 21.11.16 | Finalised NM Application |
| 3_2 | LB | 15.11.16 | For NMA Application      |
| 3_1 | LB | 09.11.16 | First Issue              |

| REV    | BY | DATE | DESCRIPTION |
|--------|----|------|-------------|
| STATUS |    |      |             |

Stage 3

CONTRACTOR

GOLDSMITH

PROJECT

12516 - FALKLAND ROAD

CLIENT

Soul Space 2

DRAWING TITLE

Third Floor GA

|              |              |            |
|--------------|--------------|------------|
| DATE CREATED | DATE AMENDED | SCALE      |
| 16.09.16     | 21.11.16     | 1 : 100@A3 |
| DRAWN BY     | AMENDED BY   | CHECKED    |
| LB           | LB           | JK         |


DRAWING NO & REVISION

12516-SPR-XX-AR-15-05-3\_3

First Floor, 20 Northdown Street  
London N1 9BG

T +44 (0)20 7833 3555  
F +44 (0)20 7837 0296  
www.sprunt.net


sprunt.  
ver 3.8r

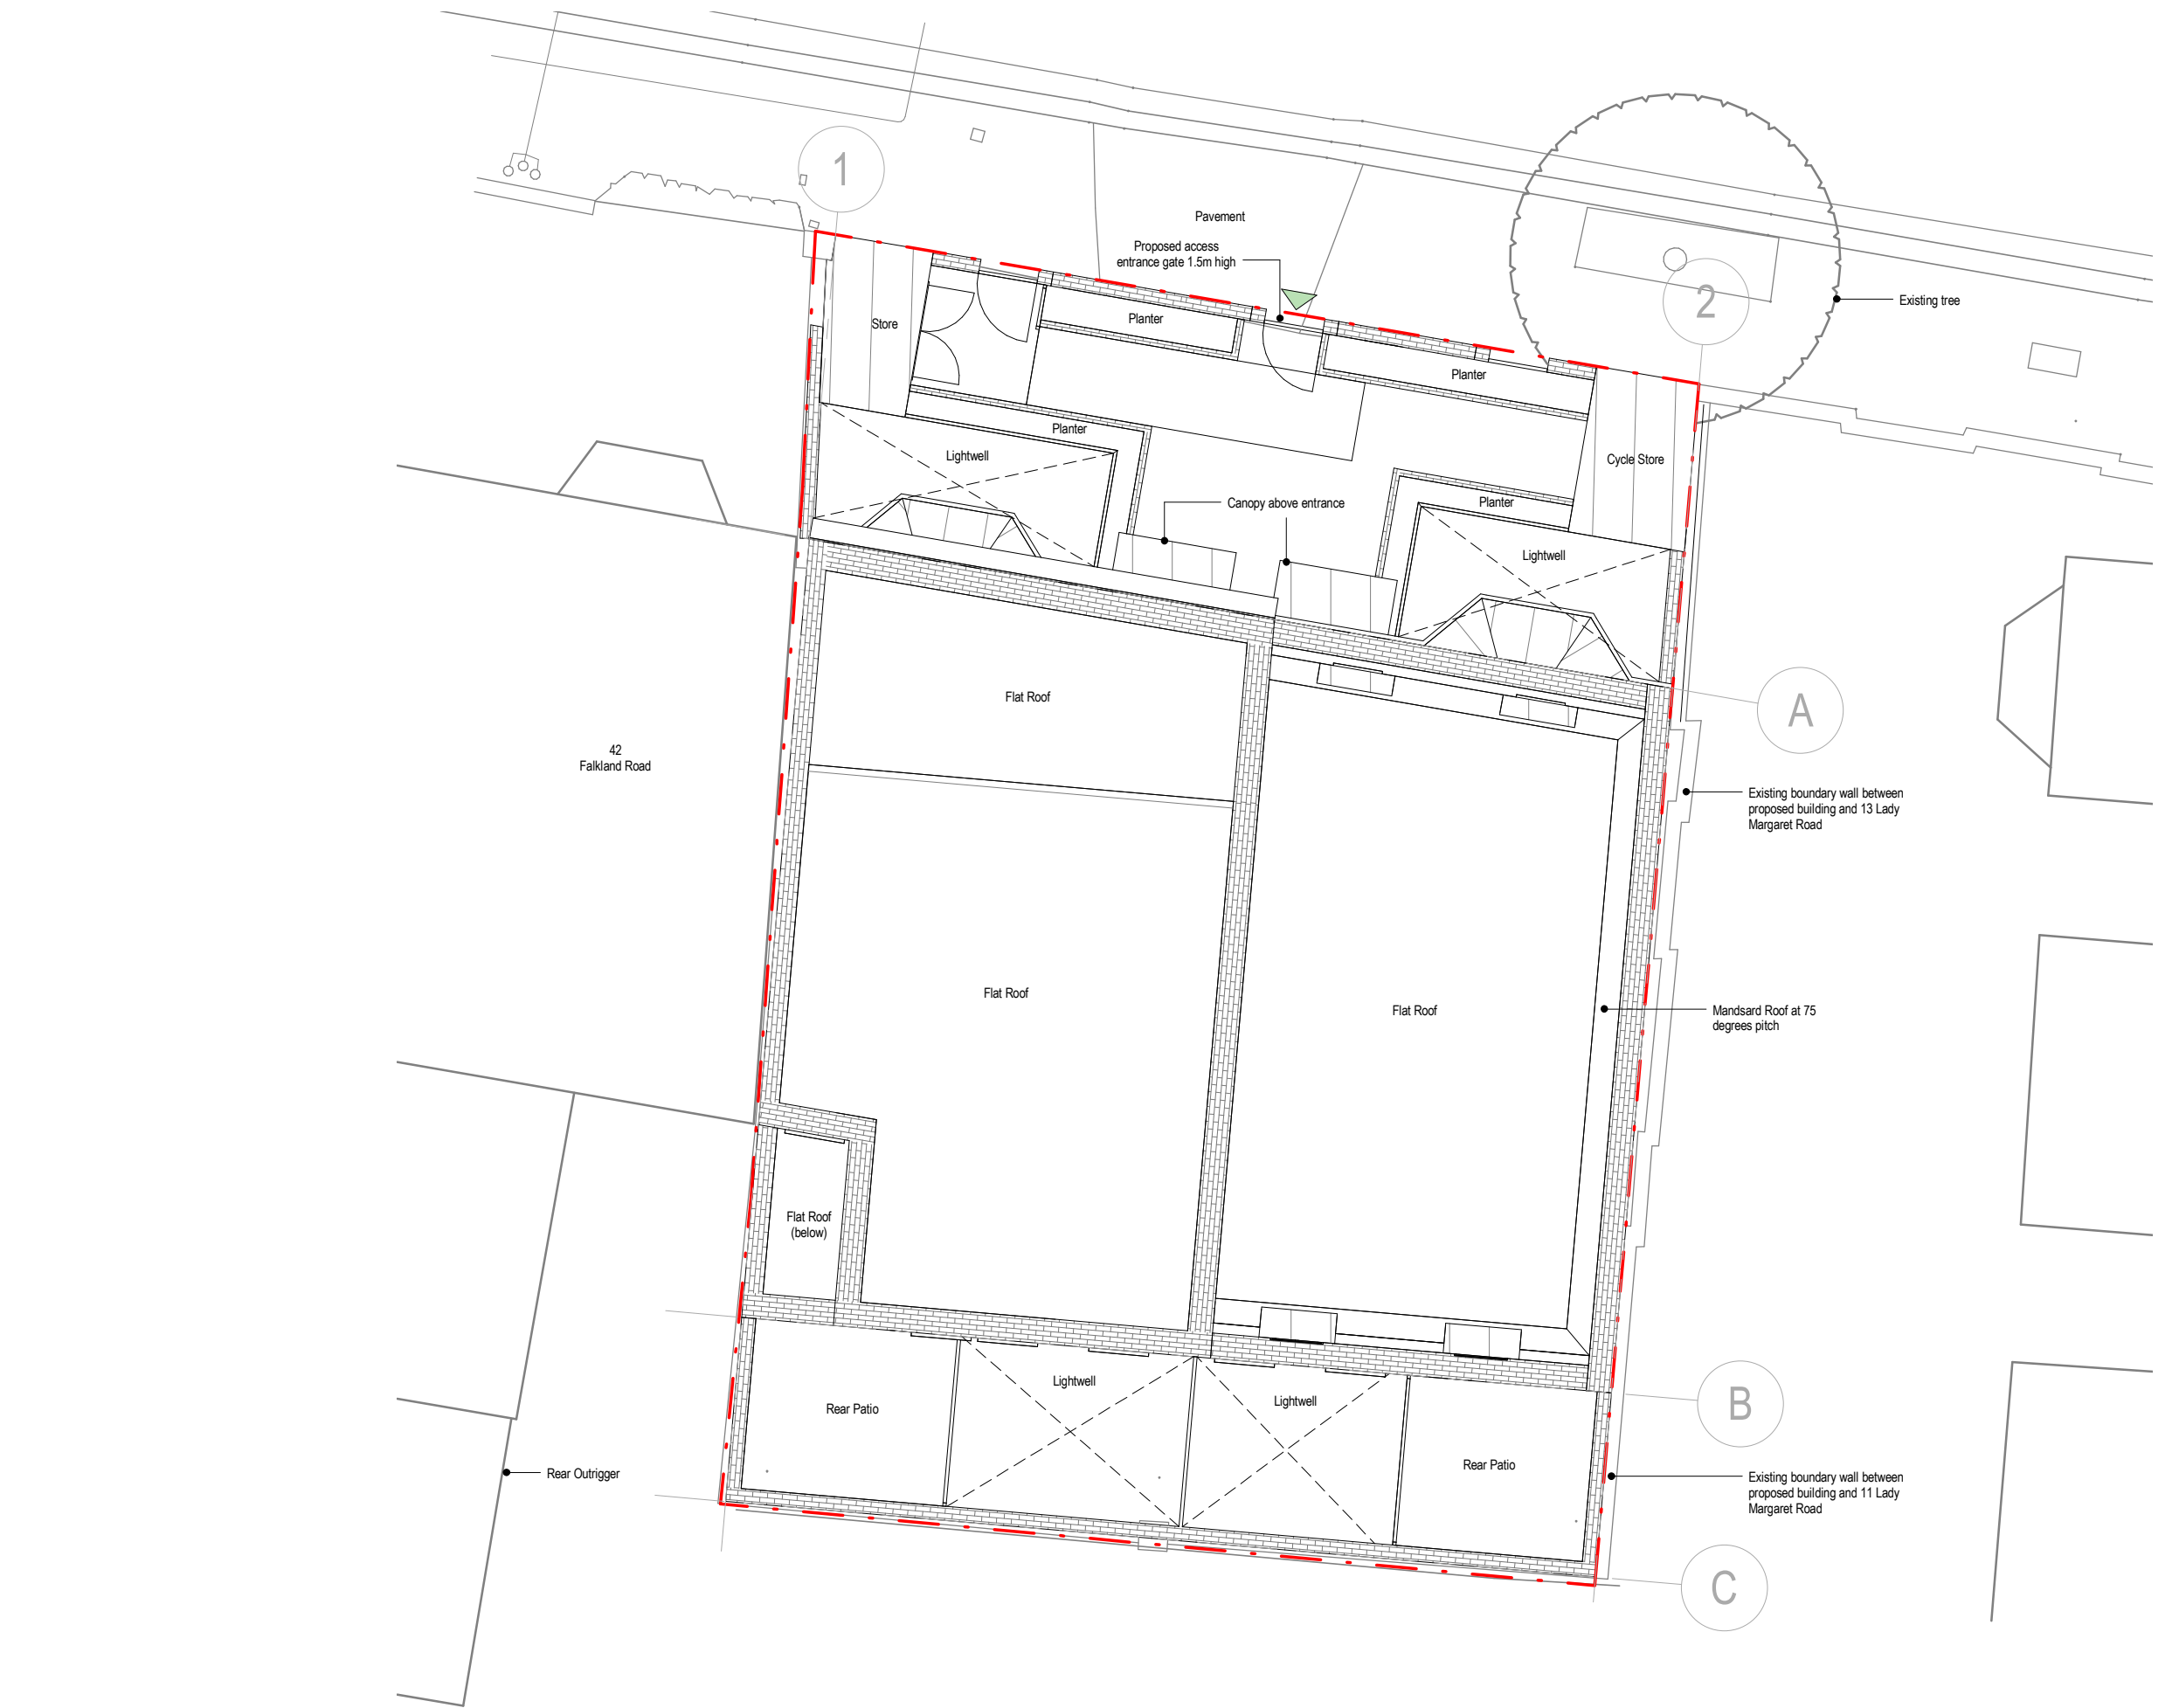

NOTES

DO NOT SCALE DIMENSIONS OFF THIS DRAWING  
CHECK ALL DIMENSIONS ON SITE BEFORE FABRICATION  
REPORT ALL ERRORS OR OMISSIONS TO SPRUNT LIMITED  
ANY DISCREPANCY TO BE VERIFIED WITH SPRUNT LIMITED BEFORE  
PROCEEDING WITH THE WORKS  
THIS DRAWING IS PROTECTED UNDER COPYRIGHT AND  
SHALL NOT BE REPRODUCED IN PART OR WHOLE WITHOUT PRIOR  
EXPRESSED PERMISSION OF SPRUNT LIMITED

CDM 2015  
ALL CURRENT DRAWINGS AND SPECIFICATIONS FOR THE  
PROJECT MUST BE READ IN CONJUNCTION WITH THE  
DESIGNER'S HAZARD AND ENVIRONMENT ASSESSMENT  
RECORD

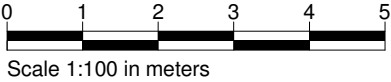

- - - Site Boundary Line

|     |    |          |                          |
|-----|----|----------|--------------------------|
| 3_3 | LB | 21.11.16 | Finalised NM Application |
| 3_2 | LB | 15.11.16 | For NMA Application      |
| 3_1 | LB | 09.11.16 | First Issue              |

| REV    | BY | DATE | DESCRIPTION |
|--------|----|------|-------------|
| STATUS |    |      |             |

Stage 3

CONTRACTOR

GOLDSMITH

PROJECT

12516 - FALKLAND ROAD

CLIENT

Soul Space 2

DRAWING TITLE

Roof Plan GA

|              |              |            |
|--------------|--------------|------------|
| DATE CREATED | DATE AMENDED | SCALE      |
| 16.09.16     | 21.11.16     | 1 : 100@A3 |
| DRAWN BY     | AMENDED BY   | CHECKED    |
| LB           | LB           | JK         |

DRAWING NO & REVISION

12516-SPR-XX-AR-15-06-3\_3

First Floor, 20 Northdown Street  
London N1 9BG



T +44 (0)20 7833 3555  
F +44 (0)20 7837 0296  
www.sprunt.net

sprunt.  
ver 3.8r

Roof Plan  
1 : 100

NOTES  
DO NOT SCALE DIMENSIONS OFF THIS DRAWING  
CHECK ALL DIMENSIONS ON SITE BEFORE FABRICATION  
REPORT ALL ERRORS OR OMISSIONS TO SPRUNT LIMITED  
ANY DISCREPANCY TO BE VERIFIED WITH SPRUNT LIMITED BEFORE  
PROCEEDING WITH THE WORKS  
THIS DRAWING IS PROTECTED UNDER COPYRIGHT AND  
SHALL NOT BE REPRODUCED IN PART OR WHOLE WITHOUT PRIOR  
EXPRESSED PERMISSION OF SPRUNT LIMITED

CDM 2015  
ALL CURRENT DRAWINGS AND SPECIFICATIONS FOR THE  
PROJECT MUST BE READ IN CONJUNCTION WITH THE  
DESIGNER'S HAZARD AND ENVIRONMENT ASSESSMENT  
RECORD

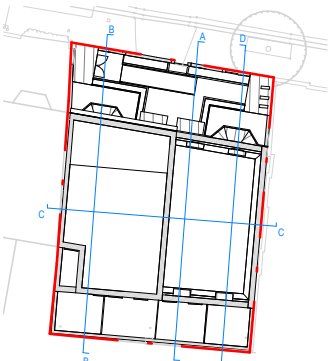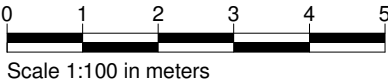

Section Key Plan  
Scale 1:500

FFL 10.675 m  
▼ Roof Level

FFL 9.300 m  
▼ Third Floor

FFL 7.900 m  
▼ Third Split Floor

FFL 6.300 m  
▼ Second Floor

FFL 5.125 m  
▼ Second Split Floor


FFL 3.300 m  
▼ First Floor

FFL 2.350 m  
▼ First Split Floor

FFL 0.000 m  
▼ Ground Floor - Road Level

FFL -0.425 m  
▼ Ground Floor

FFL -3.200 m  
▼ Basement

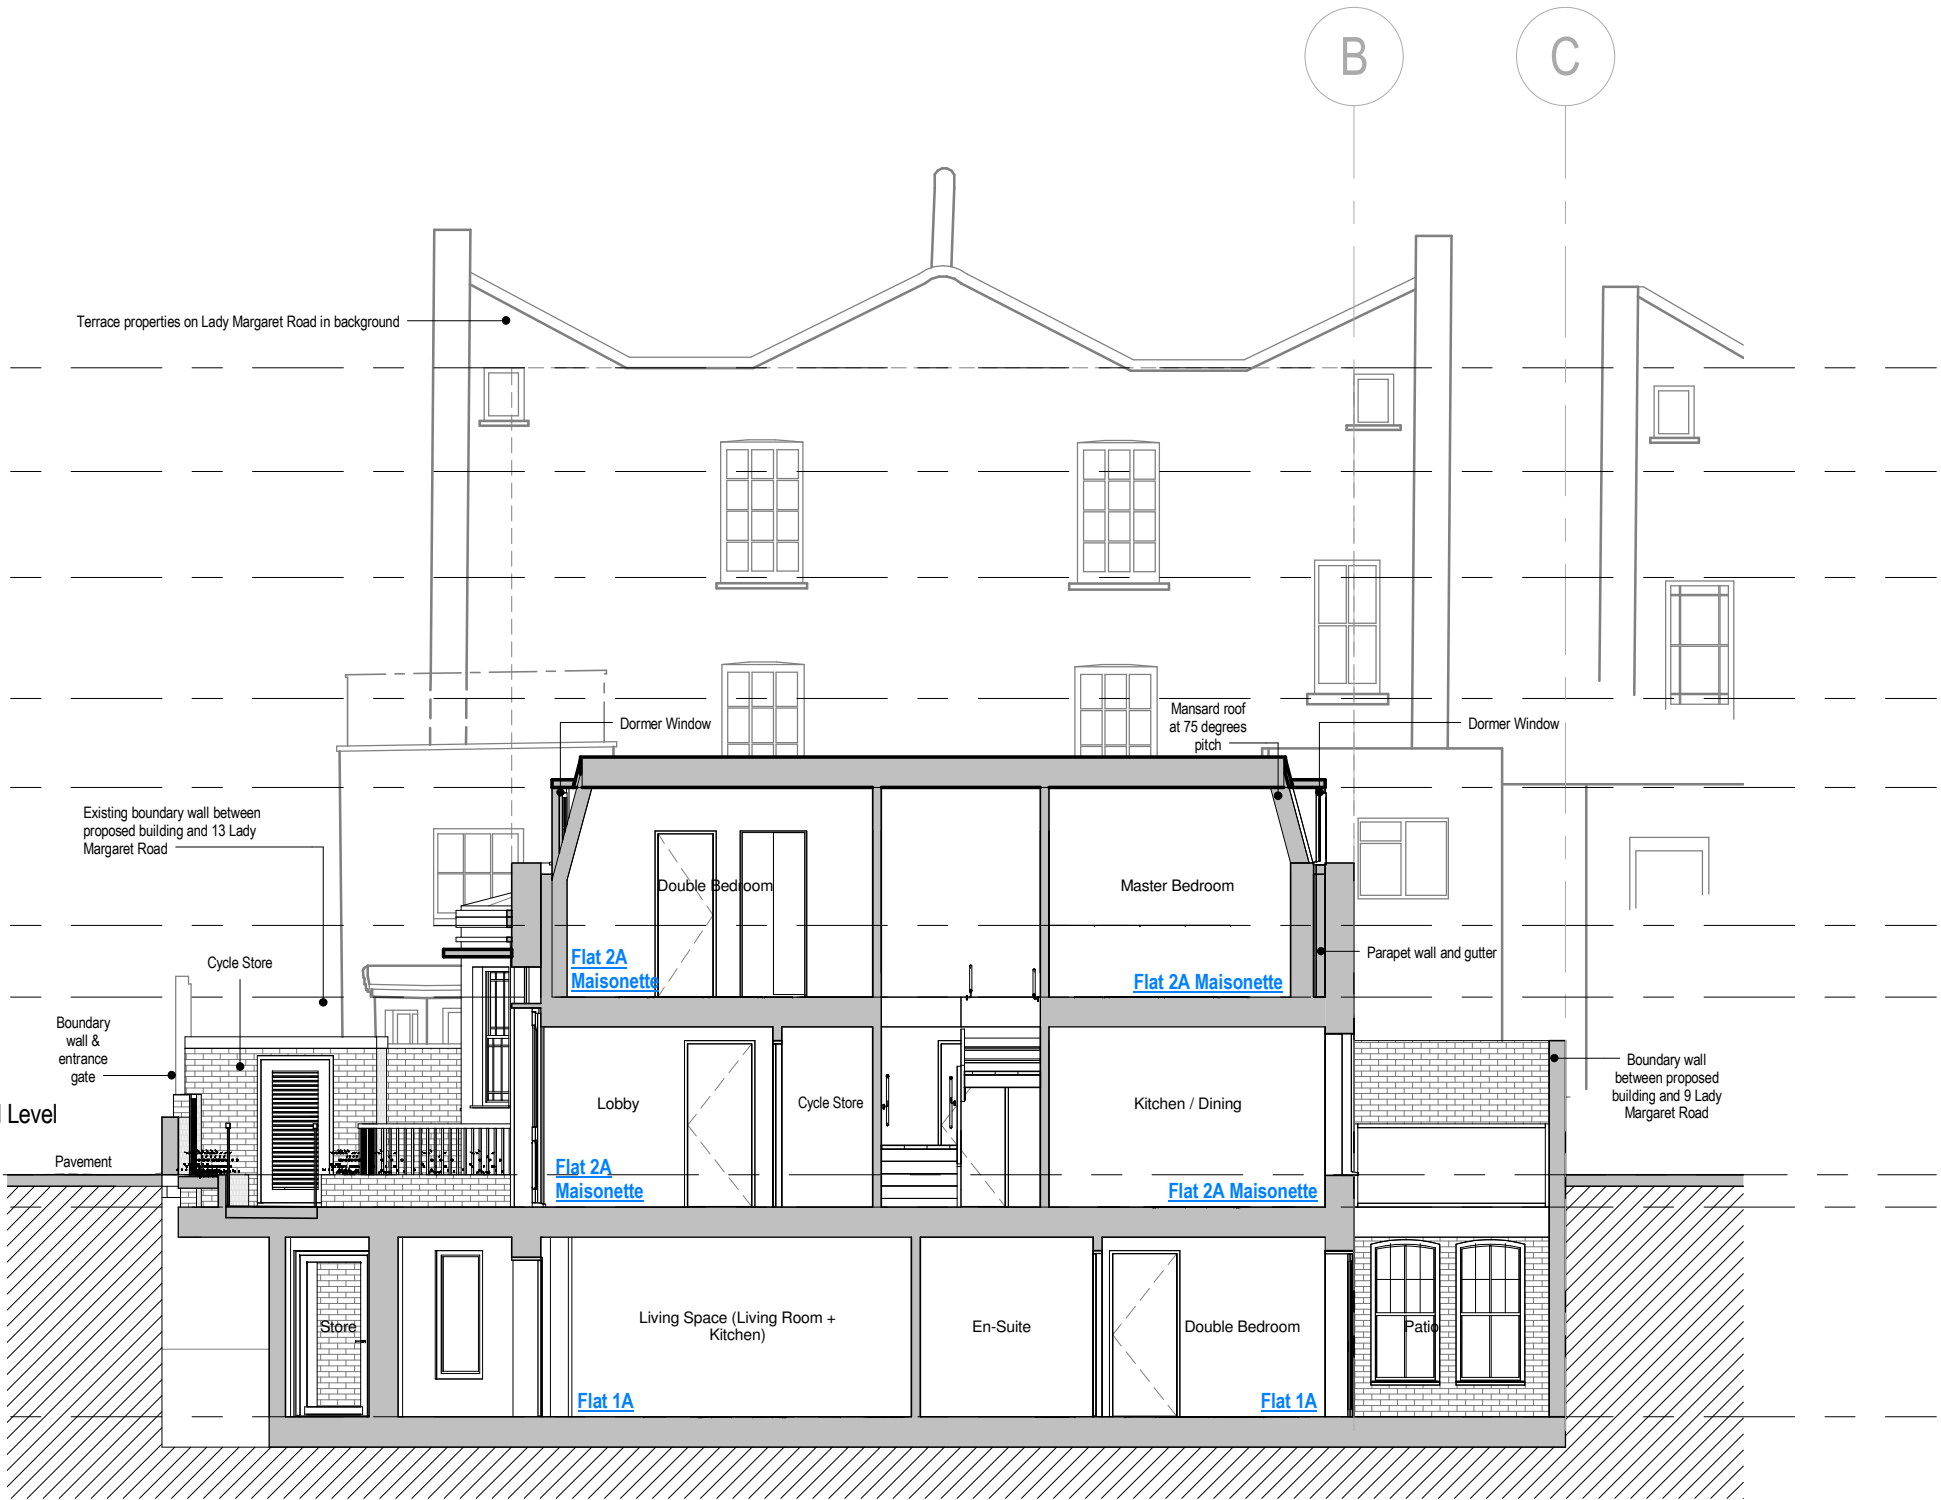

Section AA  
1 : 100

|     |    |          |                          |
|-----|----|----------|--------------------------|
| 3_3 | LB | 21.11.16 | Finalised NM Application |
| 3_2 | LB | 15.11.16 | For NMA Application      |
| 3_1 | LB | 09.11.16 | First Issue              |

| REV    | BY | DATE | DESCRIPTION |
|--------|----|------|-------------|
| STATUS |    |      |             |

Stage 3

CONTRACTOR

GOLDSMITH

PROJECT

12516 - FALKLAND ROAD

CLIENT

Soul Space 2

DRAWING TITLE

Section AA

|              |              |                 |
|--------------|--------------|-----------------|
| DATE CREATED | DATE AMENDED | SCALE           |
| 20.09.16     | 21.11.16     | As Indicated@A3 |
| DRAWN BY     | AMENDED BY   | CHECKED         |
| LB           | LB           | JK              |

DRAWING NO & REVISION

12516-SPR-XX-AR-20-01-3\_3



First Floor, 20 Northdown Street  
London N1 9BG

T +44 (0)20 7833 3555  
F +44 (0)20 7837 0296  
www.sprunt.net

sprunt.  
ver 3.8r

NOTES  
DO NOT SCALE DIMENSIONS OFF THIS DRAWING  
CHECK ALL DIMENSIONS ON SITE BEFORE FABRICATION  
REPORT ALL ERRORS OR OMISSIONS TO SPRUNT LIMITED  
ANY DISCREPANCY TO BE VERIFIED WITH SPRUNT LIMITED BEFORE  
PROCEEDING WITH THE WORKS  
THIS DRAWING IS PROTECTED UNDER COPYRIGHT AND  
SHALL NOT BE REPRODUCED IN PART OR WHOLE WITHOUT PRIOR  
EXPRESSED PERMISSION OF SPRUNT LIMITED

CDM 2015  
ALL CURRENT DRAWINGS AND SPECIFICATIONS FOR THE  
PROJECT MUST BE READ IN CONJUNCTION WITH THE  
DESIGNER'S HAZARD AND ENVIRONMENT ASSESSMENT  
RECORD

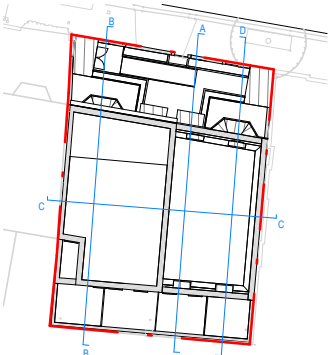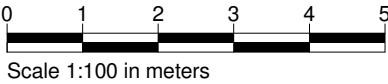

Section Key Plan  
Scale 1:500

FFL 10.675 m  
▼ Roof Level

FFL 9.300 m  
▼ Third Floor

FFL 7.900 m  
▼ Third Split Floor

FFL 6.300 m  
▼ Second Floor

FFL 5.125 m  
▼ Second Split Floor


FFL 3.300 m  
▼ First Floor

FFL 2.350 m  
▼ First Split Floor

FFL 0.000 m  
▼ Ground Floor - Road Level

FFL -0.425 m  
▼ Ground Floor

FFL -3.200 m  
▼ Basement

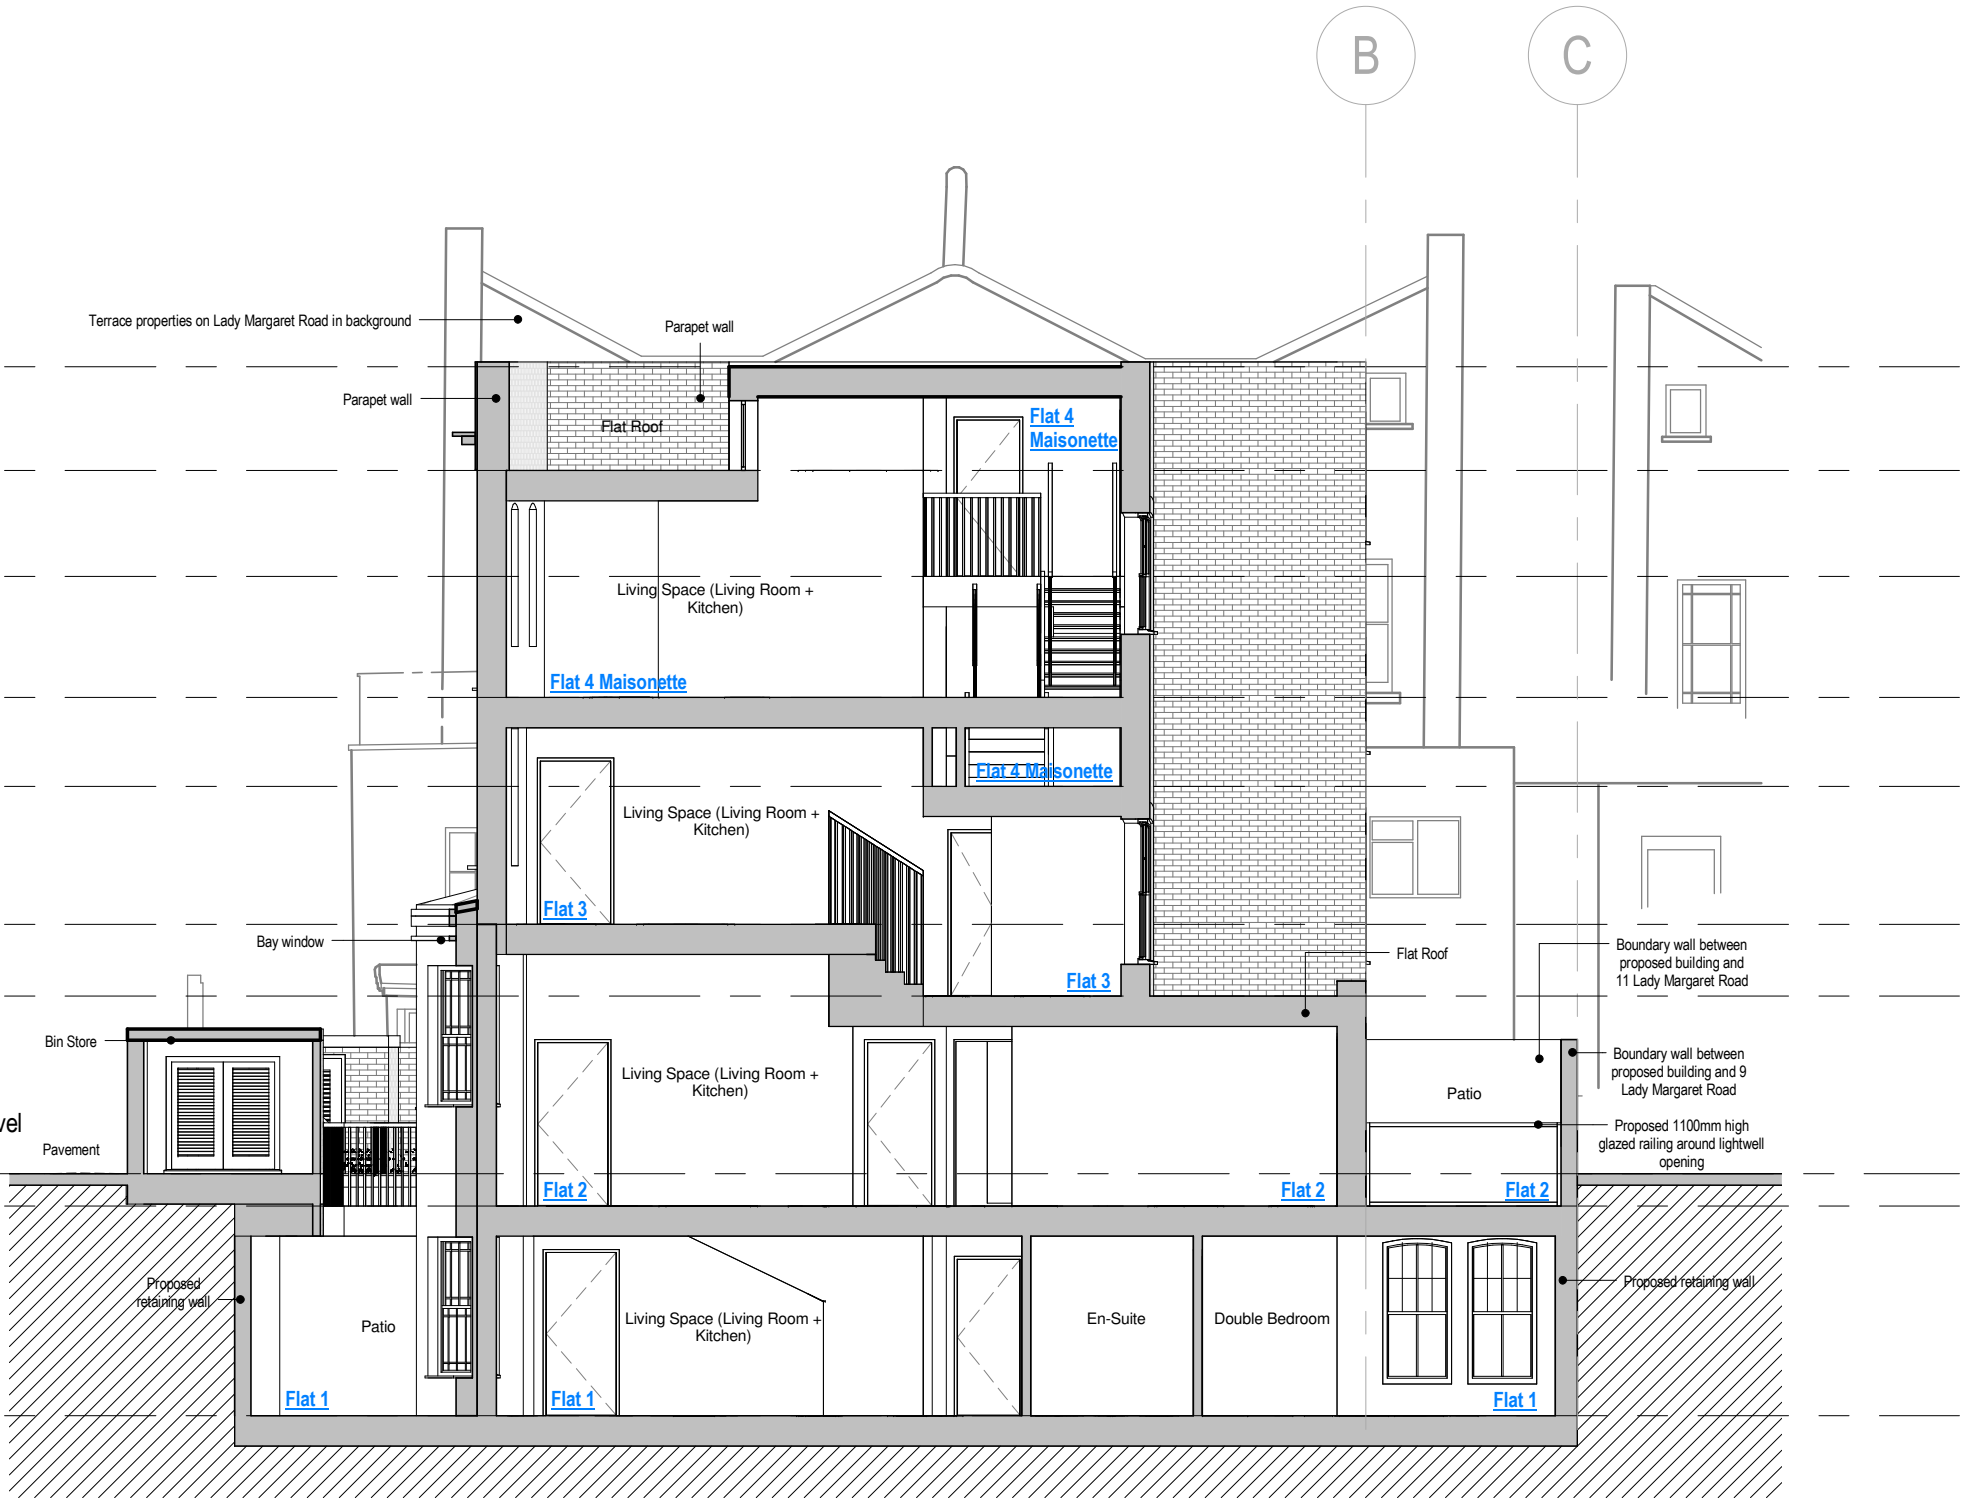

Section BB  
1 : 100

|     |    |          |                          |
|-----|----|----------|--------------------------|
| 3_3 | LB | 21.11.16 | Finalised NM Application |
| 3_2 | LB | 15.11.16 | For NMA Application      |
| 3_1 | LB | 09.11.16 | First Issue              |

| REV    | BY | DATE | DESCRIPTION |
|--------|----|------|-------------|
| STATUS |    |      |             |

Stage 3

CONTRACTOR

GOLDSMITH

PROJECT

12516 - FALKLAND ROAD

CLIENT

Soul Space 2

DRAWING TITLE

Section BB

|              |              |                 |
|--------------|--------------|-----------------|
| DATE CREATED | DATE AMENDED | SCALE           |
| 20.09.16     | 21.11.16     | As indicated@A3 |
| DRAWN BY     | AMENDED BY   | CHECKED         |
| LB           | LB           | JK              |

DRAWING NO & REVISION

12516-SPR-XX-AR-20-02-3\_3

First Floor, 20 Northdown Street  
London N1 9BG



T +44 (0)20 7833 3555  
F +44 (0)20 7837 0296  
www.sprunt.net

sprunt.  
ver 3.8r




NOTES  
DO NOT SCALE DIMENSIONS OFF THIS DRAWING  
CHECK ALL DIMENSIONS ON SITE BEFORE FABRICATION  
REPORT ALL ERRORS OR OMISSIONS TO SPRUNT LIMITED  
ANY DISCREPANCY TO BE VERIFIED WITH SPRUNT LIMITED BEFORE  
PROCEEDING WITH THE WORKS  
THIS DRAWING IS PROTECTED UNDER COPYRIGHT AND  
SHALL NOT BE REPRODUCED IN PART OR WHOLE WITHOUT PRIOR  
EXPRESSED PERMISSION OF SPRUNT LIMITED

CDM 2015  
ALL CURRENT DRAWINGS AND SPECIFICATIONS FOR THE  
PROJECT MUST BE READ IN CONJUNCTION WITH THE  
DESIGNER'S HAZARD AND ENVIRONMENT ASSESSMENT  
RECORD

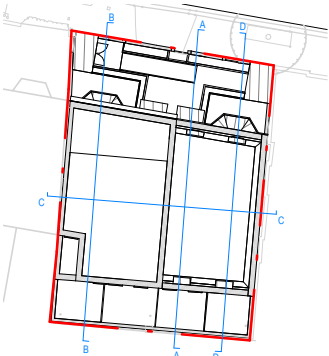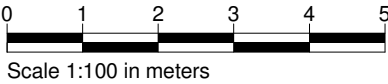

Section Key Plan  
Scale 1:500

- FFL 10.675 m  
▼ Roof Level
- FFL 9.300 m  
▼ Third Floor
- FFL 7.900 m  
▼ Third Split Floor
- FFL 6.300 m  
▼ Second Floor
- FFL 5.125 m  
▼ Second Split Floor
- FFL 3.300 m  
▼ First Floor
- FFL 2.350 m  
▼ First Split Floor
- FFL 0.000 m  
▼ Ground Floor - Road Level
- FFL -0.425 m  
▼ Ground Floor
- FFL -3.200 m  
▼ Basement

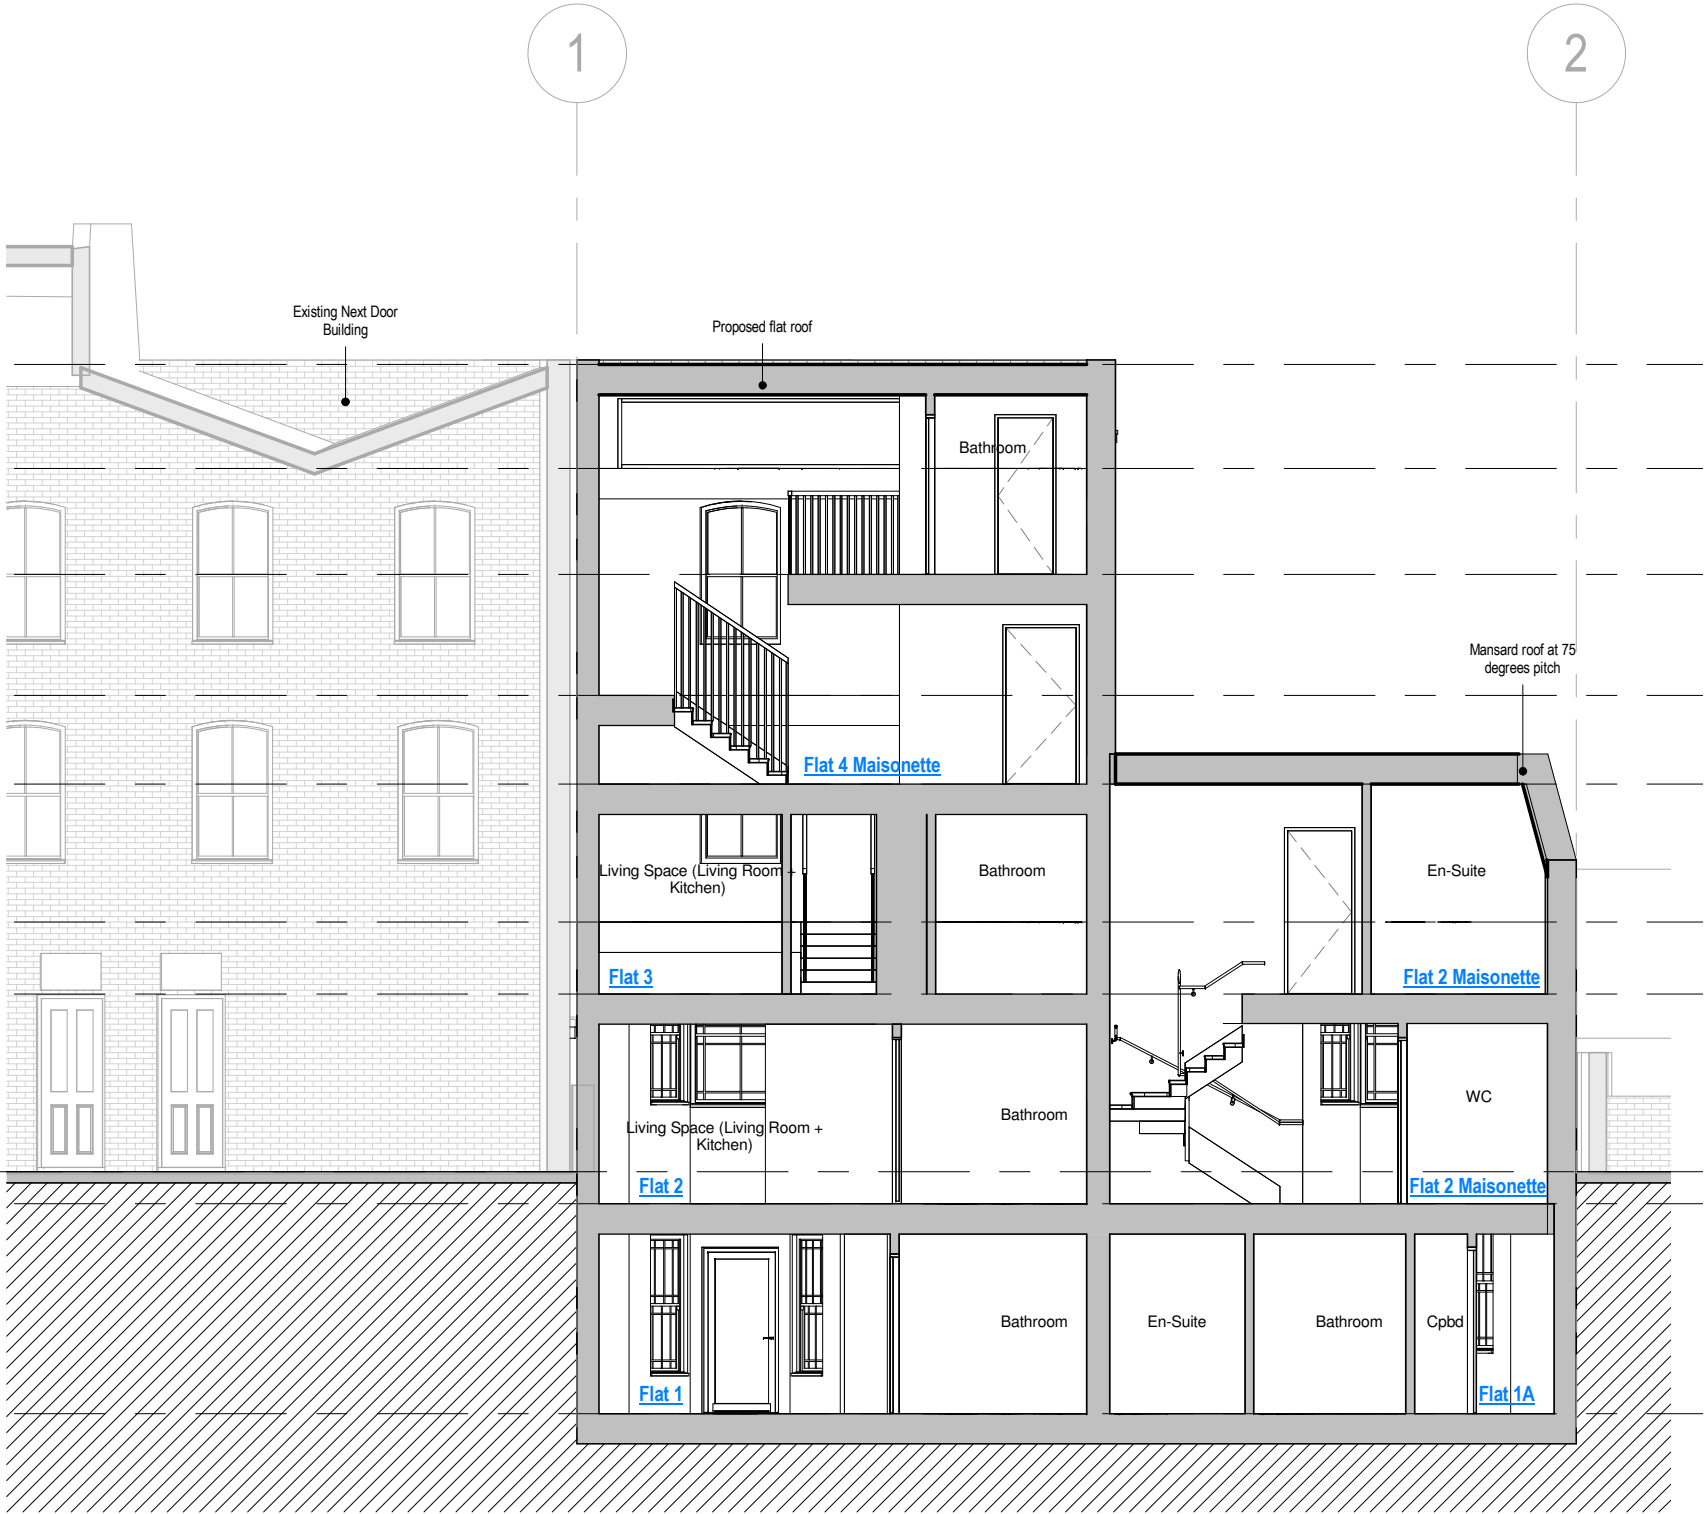

Section CC  
1 : 100

|     |    |          |                          |
|-----|----|----------|--------------------------|
| 3_3 | LB | 21.11.16 | Finalised NM Application |
| 3_2 | LB | 15.11.16 | For NMA Application      |
| 3_1 | LB | 09.11.16 | First Issue              |

| REV    | BY | DATE | DESCRIPTION |
|--------|----|------|-------------|
| STATUS |    |      |             |

Stage 3

CONTRACTOR

GOLDSMITH

PROJECT

12516 - FALKLAND ROAD

CLIENT

Soul Space 2

DRAWING TITLE

Section CC

|              |              |                 |
|--------------|--------------|-----------------|
| DATE CREATED | DATE AMENDED | SCALE           |
| 20.09.16     | 21.11.16     | As Indicated@A3 |
| DRAWN BY     | AMENDED BY   | CHECKED         |
| LB           | LB           | JK              |

DRAWING NO & REVISION  
12516-SPR-XX-AR-20-03-3\_3



First Floor, 20 Northdown Street  
London N1 9BG

T +44 (0)20 7833 3555  
F +44 (0)20 7837 0296  
www.sprunt.net


sprunt.  
ver 3.8r

NOTES  
DO NOT SCALE DIMENSIONS OFF THIS DRAWING  
CHECK ALL DIMENSIONS ON SITE BEFORE FABRICATION  
REPORT ALL ERRORS OR OMISSIONS TO SPRUNT LIMITED  
ANY DISCREPANCY TO BE VERIFIED WITH SPRUNT LIMITED BEFORE  
PROCEEDING WITH THE WORKS  
THIS DRAWING IS PROTECTED UNDER COPYRIGHT AND  
SHALL NOT BE REPRODUCED IN PART OR WHOLE WITHOUT PRIOR  
EXPRESSED PERMISSION OF SPRUNT LIMITED

CDM 2015  
ALL CURRENT DRAWINGS AND SPECIFICATIONS FOR THE  
PROJECT MUST BE READ IN CONJUNCTION WITH THE  
DESIGNER'S HAZARD AND ENVIRONMENT ASSESSMENT  
RECORD

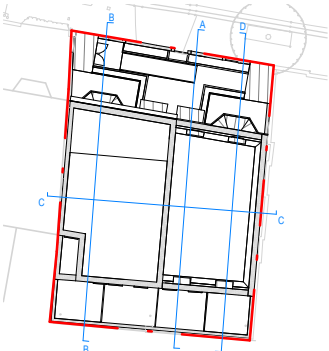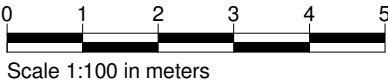

Section Key Plan  
Scale 1:500

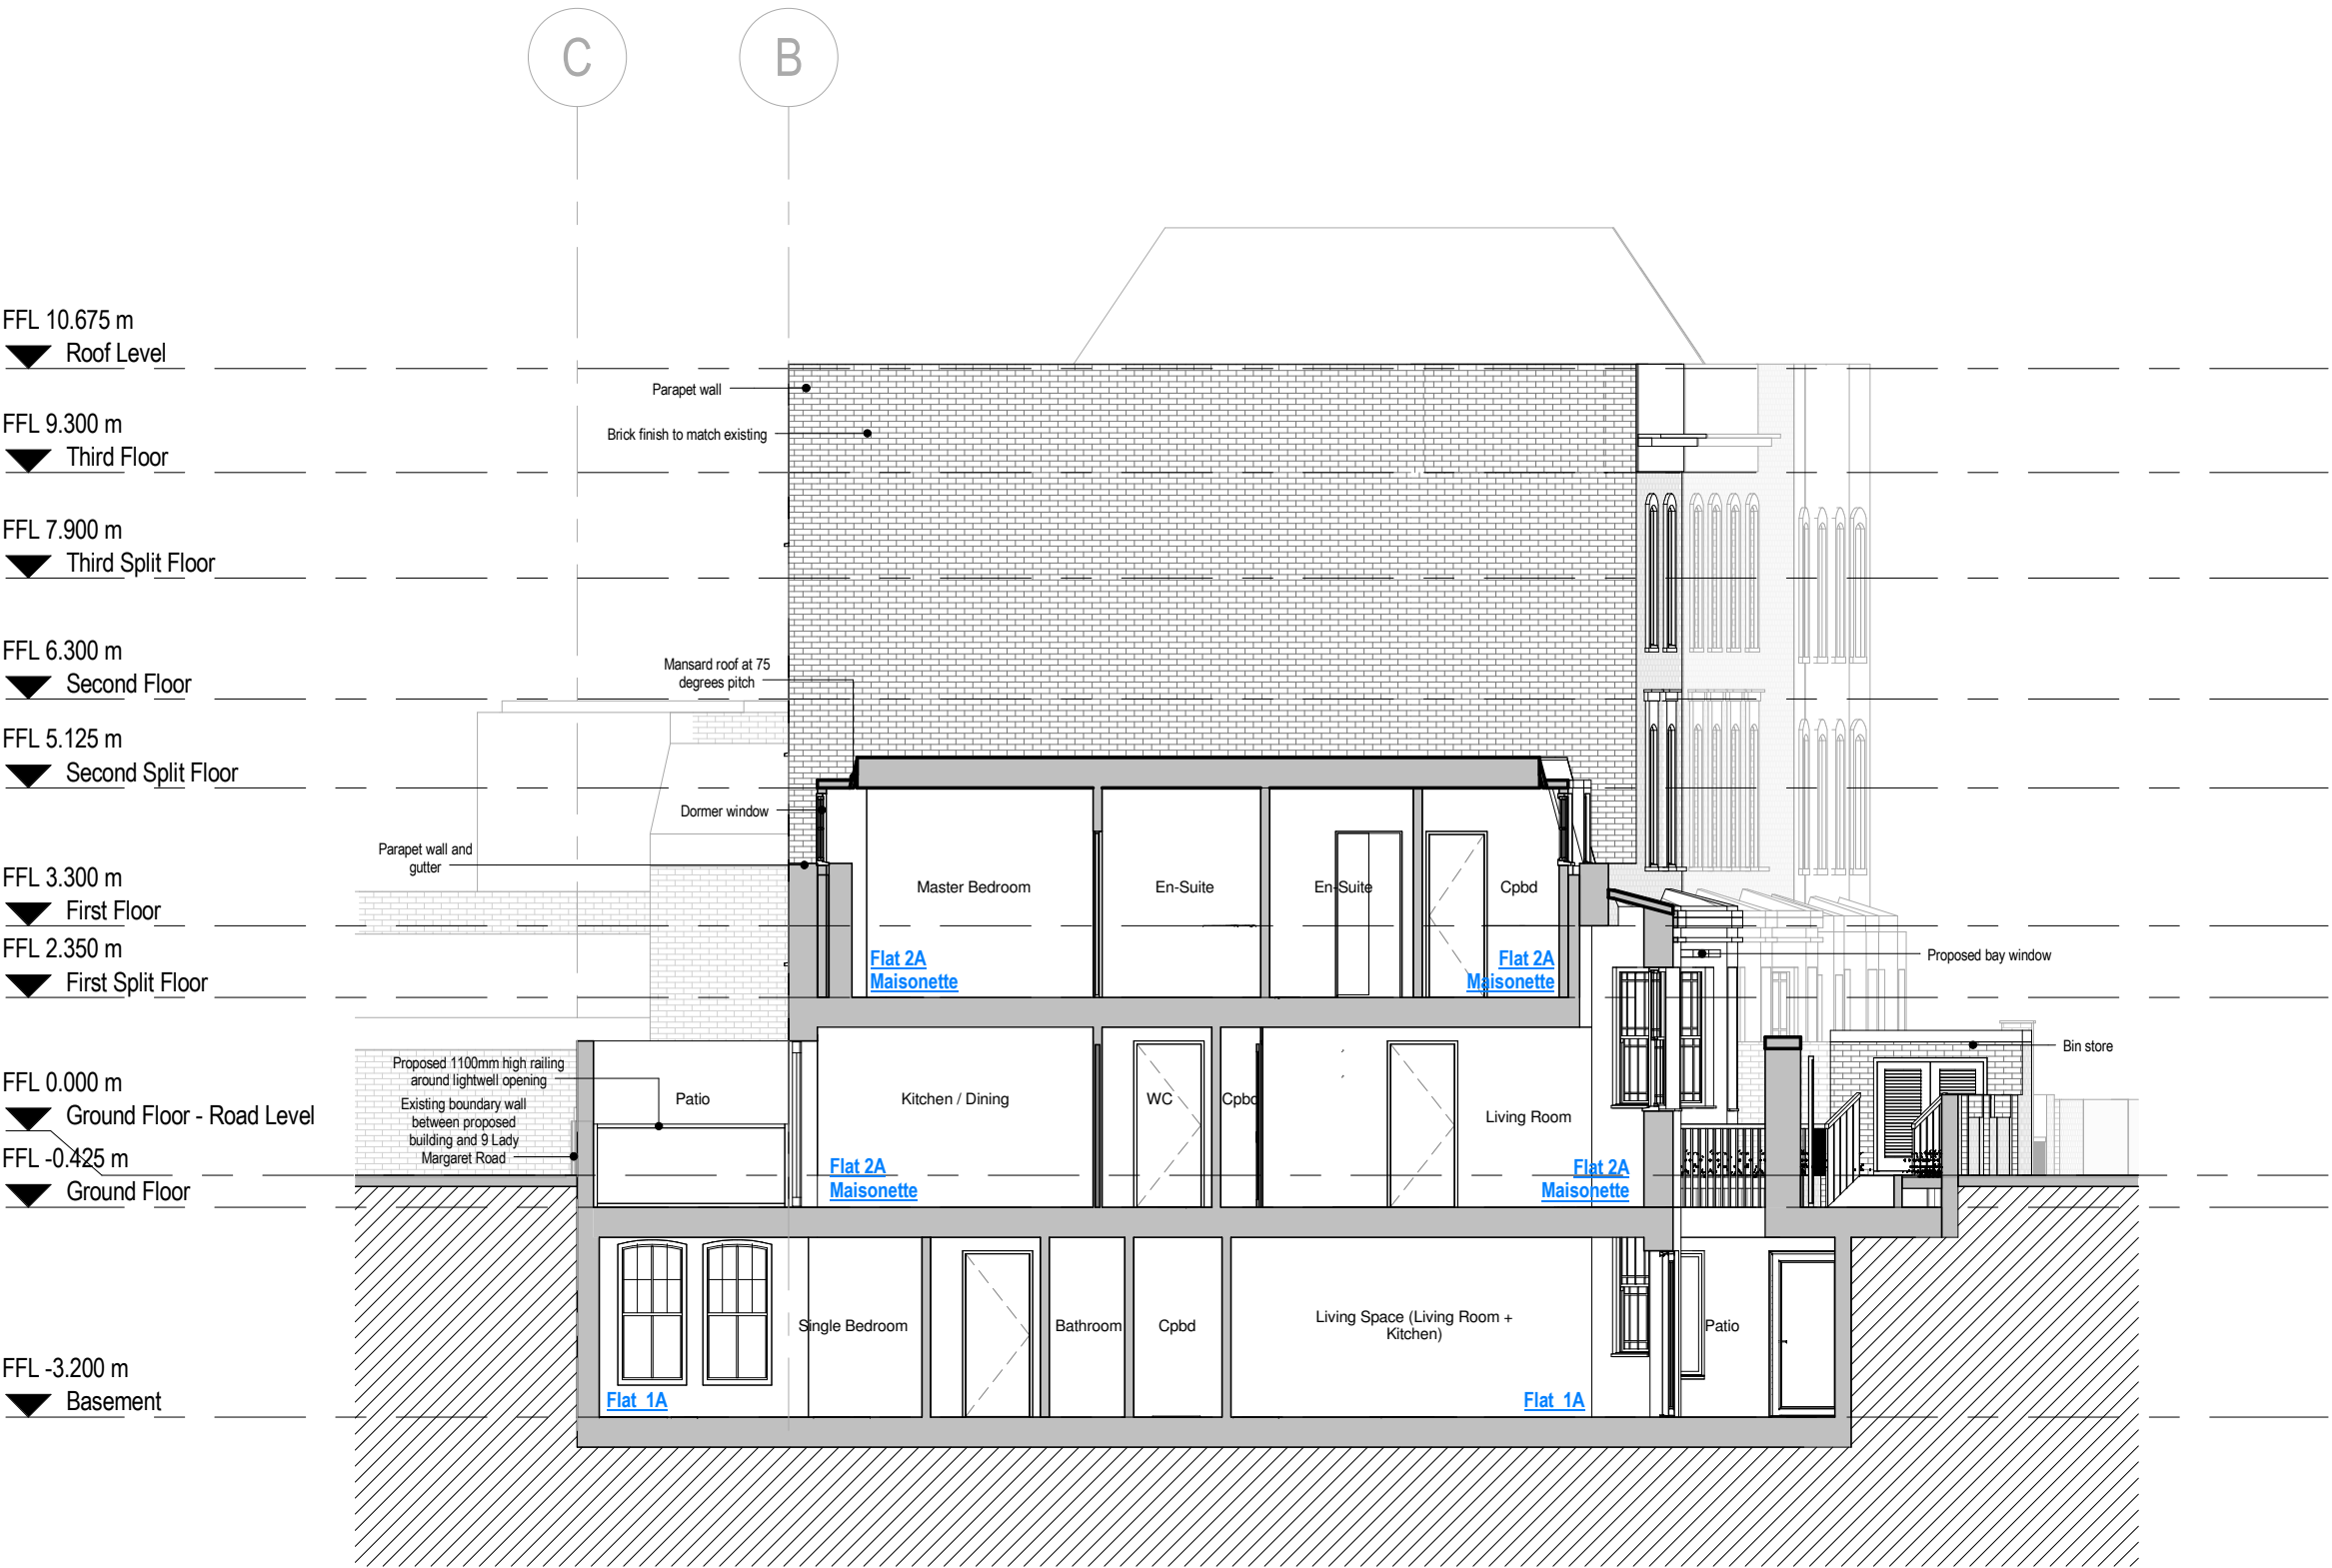

Section DD  
1 : 100

3\_2 LB 21.11.16 Finalised NM Application  
3\_1 LB 15.11.16 For NMA Application

| REV    | BY | DATE | DESCRIPTION |
|--------|----|------|-------------|
| STATUS |    |      |             |

Stage 3

CONTRACTOR

GOLDSMITH

PROJECT

12516 - FALKLAND ROAD

CLIENT

Soul Space 2

DRAWING TITLE

Section DD

| DATE CREATED | DATE AMENDED  | SCALE           |
|--------------|---------------|-----------------|
| 20.09.16     | 21.11.16      | As indicated@A3 |
| DRAWN BY LB  | AMENDED BY LB | CHECKED JK      |

DRAWING NO & REVISION

12516-SPR-XX-AR-20-04-3\_2

First Floor, 20 Northdown Street  
London N1 9BG

T +44 (0)20 7833 3555  
F +44 (0)20 7837 0296  
www.sprunt.net



sprunt.  
ver 3.8r

NOTES


DO NOT SCALE DIMENSIONS OFF THIS DRAWING  
CHECK ALL DIMENSIONS ON SITE BEFORE FABRICATION  
REPORT ALL ERRORS OR OMISSIONS TO SPRUNT LIMITED  
ANY DISCREPANCY TO BE VERIFIED WITH SPRUNT LIMITED BEFORE  
PROCEEDING WITH THE WORKS  
THIS DRAWING IS PROTECTED UNDER COPYRIGHT AND  
SHALL NOT BE REPRODUCED IN PART OR WHOLE WITHOUT PRIOR  
EXPRESSED PERMISSION OF SPRUNT LIMITED

CDM 2015

ALL CURRENT DRAWINGS AND SPECIFICATIONS FOR THE  
PROJECT MUST BE READ IN CONJUNCTION WITH THE  
DESIGNER'S HAZARD AND ENVIRONMENT ASSESSMENT  
RECORD

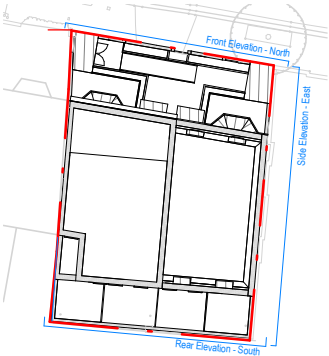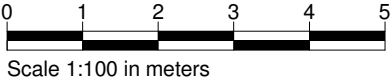

Elevation Key Plan  
Scale 1:500


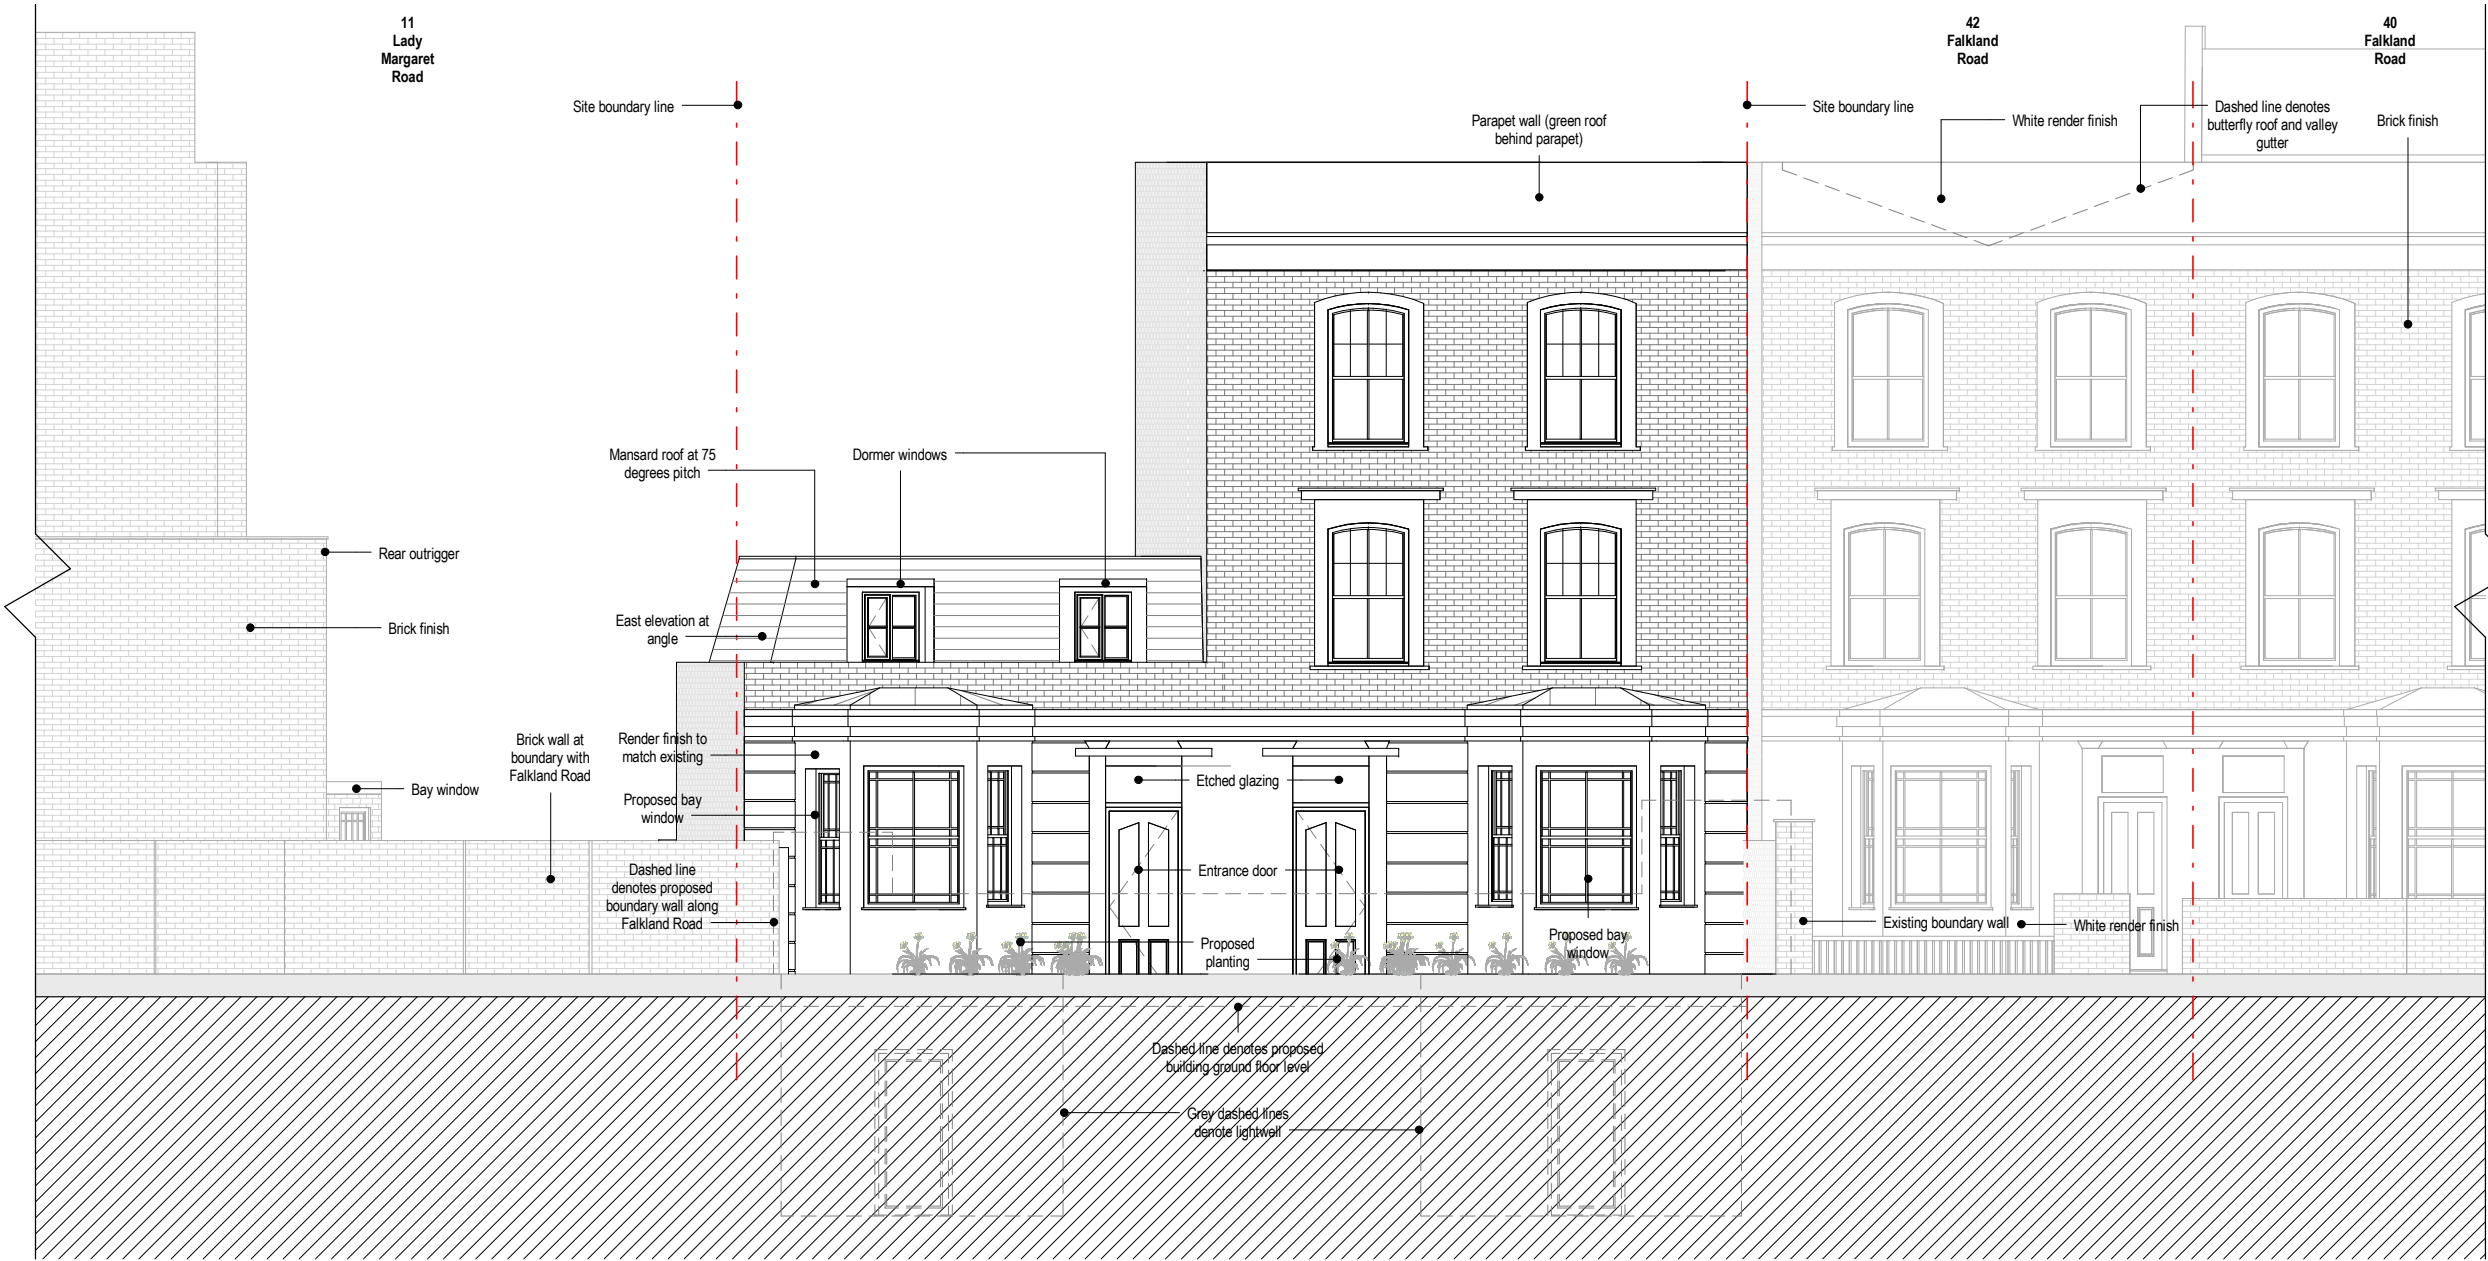


Front Elevation  
1 : 100


|  |              |              |                          |
|--|--------------|--------------|--------------------------|
| 3_2  | LB           | 21.11.16     | Finalised NM Application |
| 3_1  | LB           | 15.11.16     | For NMA Application      |
| REV  | BY           | DATE         | DESCRIPTION              |
| STATUS   |              |              |                          |
| Stage 3  |              |              |                          |
| CONTRACTOR   |              |              |                          |
| GOLDSMITH  |              |              |                          |
| PROJECT  |              |              |                          |
| 12516 - FALKLAND ROAD  |              |              |                          |
| CLIENT   |              |              |                          |
| Soul Space 2   |              |              |                          |
| DRAWING TITLE  |              |              |                          |
| North Elevation - Front  |              |              |                          |
| DATE CREATED   | DATE AMENDED | SCALE        |                          |
| 20.09.16   | 21.11.16     | As indicated | A3                       |
| DRAWN BY   | AMENDED BY   | CHECKED      |                          |
| LB   | LB           | JK           |                          |
| DRAWING NO & REVISION  |              |              |                          |
| 12516-SPR-XX-AR-30-01-3_2  |              |              |                          |
| First Floor, 20 Northdown Street<br>London N1 9BG                |              |              |                          |
| T +44 (0)20 7833 3555<br>F +44 (0)20 7837 0296<br>www.sprunt.net |              |              |                          |
| sprunt.<br>ver 3.8r  |              |              |                          |

NOTES  
DO NOT SCALE DIMENSIONS OFF THIS DRAWING  
CHECK ALL DIMENSIONS ON SITE BEFORE FABRICATION  
REPORT ALL ERRORS OR OMISSIONS TO SPRUNT LIMITED  
ANY DISCREPANCY TO BE VERIFIED WITH SPRUNT LIMITED BEFORE  
PROCEEDING WITH THE WORKS  
THIS DRAWING IS PROTECTED UNDER COPYRIGHT AND  
SHALL NOT BE REPRODUCED IN PART OR WHOLE WITHOUT PRIOR  
EXPRESSED PERMISSION OF SPRUNT LIMITED

CDM 2015  
ALL CURRENT DRAWINGS AND SPECIFICATIONS FOR THE  
PROJECT MUST BE READ IN CONJUNCTION WITH THE  
DESIGNER'S HAZARD AND ENVIRONMENT ASSESSMENT  
RECORD

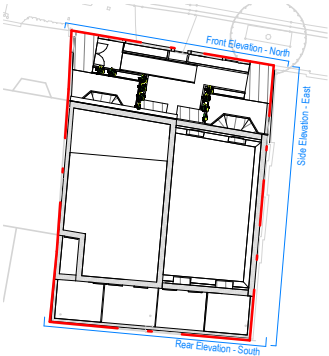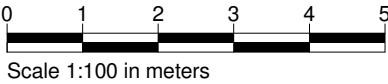

Elevation Key Plan  
Scale 1:500

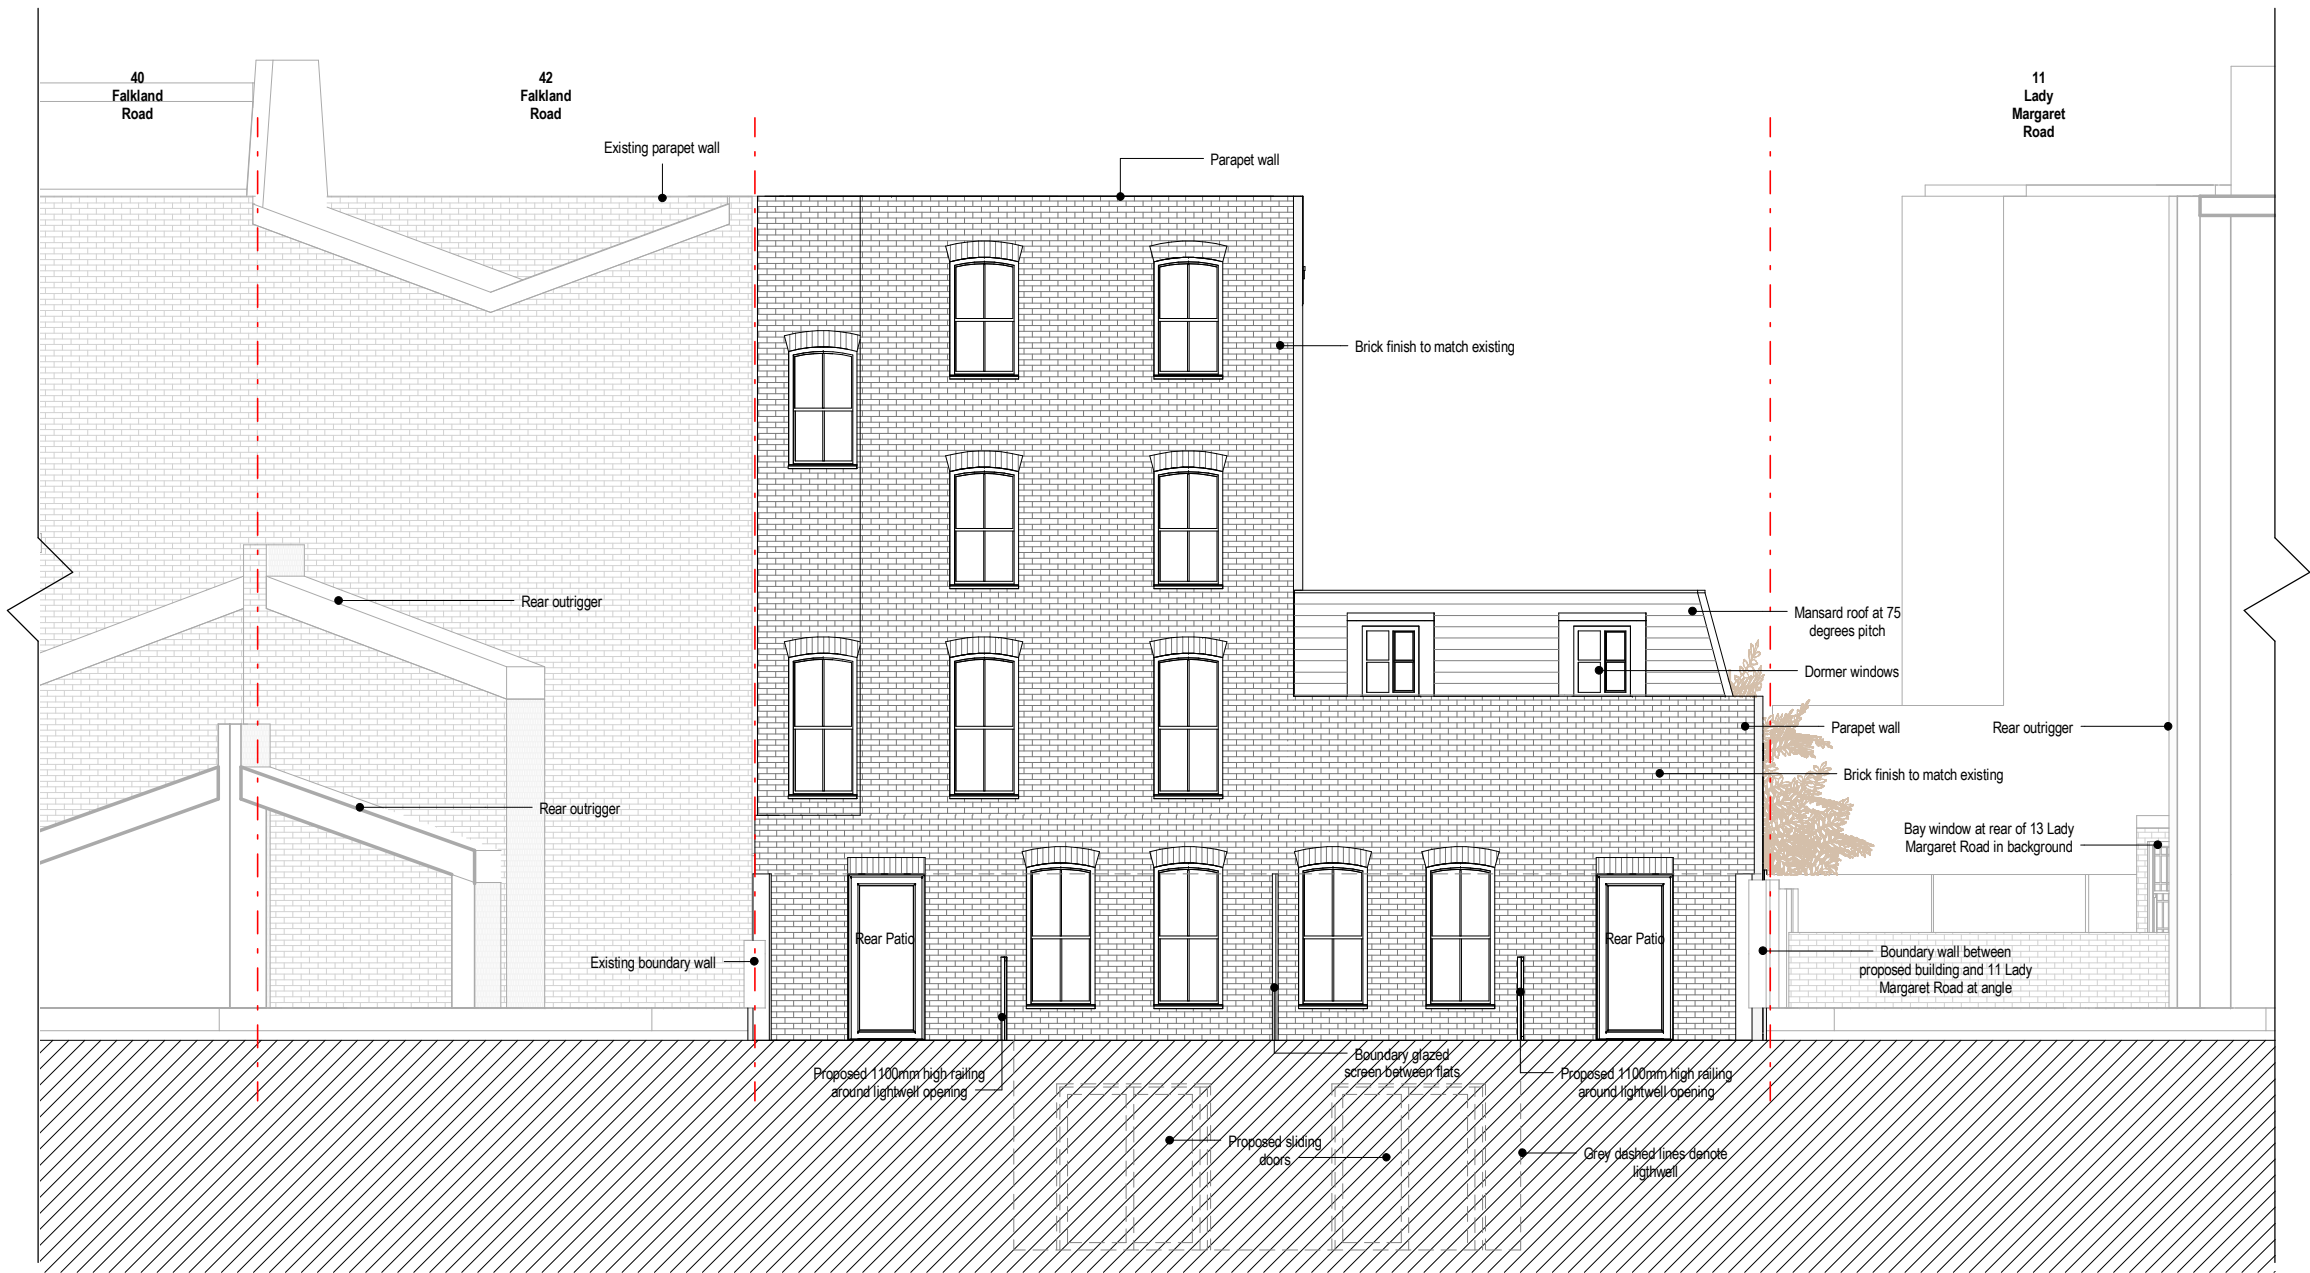

Rear Elevation  
1 : 100

3\_2 LB 21.11.16 Finalised NM Application  
3\_1 LB 15.11.16 For NMA Application

| REV    | BY | DATE | DESCRIPTION |
|--------|----|------|-------------|
| STATUS |    |      |             |

Stage 3

CONTRACTOR

GOLDSMITH

PROJECT

12516 - FALKLAND ROAD

CLIENT

Soul Space 2

DRAWING TITLE

South Elevation - Rear

| DATE CREATED | DATE AMENDED  | SCALE           |
|--------------|---------------|-----------------|
| 20.09.16     | 21.11.16      | As indicated@A3 |
| DRAWN BY LB  | AMENDED BY LB | CHECKED JK      |

DRAWING NO & REVISION

12516-SPR-XX-AR-30-02-3\_2

First Floor, 20 Northdown Street  
London N1 9BG

T +44 (0)20 7833 3555  
F +44 (0)20 7837 0296  
www.sprunt.net



sprunt.  
ver 3.8r

NOTES


DO NOT SCALE DIMENSIONS OFF THIS DRAWING  
CHECK ALL DIMENSIONS ON SITE BEFORE FABRICATION  
REPORT ALL ERRORS OR OMISSIONS TO SPRUNT LIMITED  
ANY DISCREPANCY TO BE VERIFIED WITH SPRUNT LIMITED BEFORE  
PROCEEDING WITH THE WORKS  
THIS DRAWING IS PROTECTED UNDER COPYRIGHT AND  
SHALL NOT BE REPRODUCED IN PART OR WHOLE WITHOUT PRIOR  
EXPRESSED PERMISSION OF SPRUNT LIMITED

CDM 2015

ALL CURRENT DRAWINGS AND SPECIFICATIONS FOR THE  
PROJECT MUST BE READ IN CONJUNCTION WITH THE  
DESIGNER'S HAZARD AND ENVIRONMENT ASSESSMENT  
RECORD

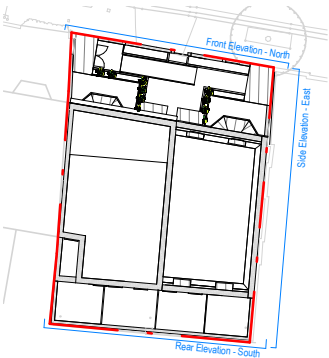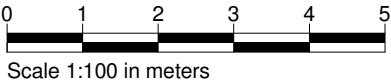

Elevation Key Plan  
Scale 1:500

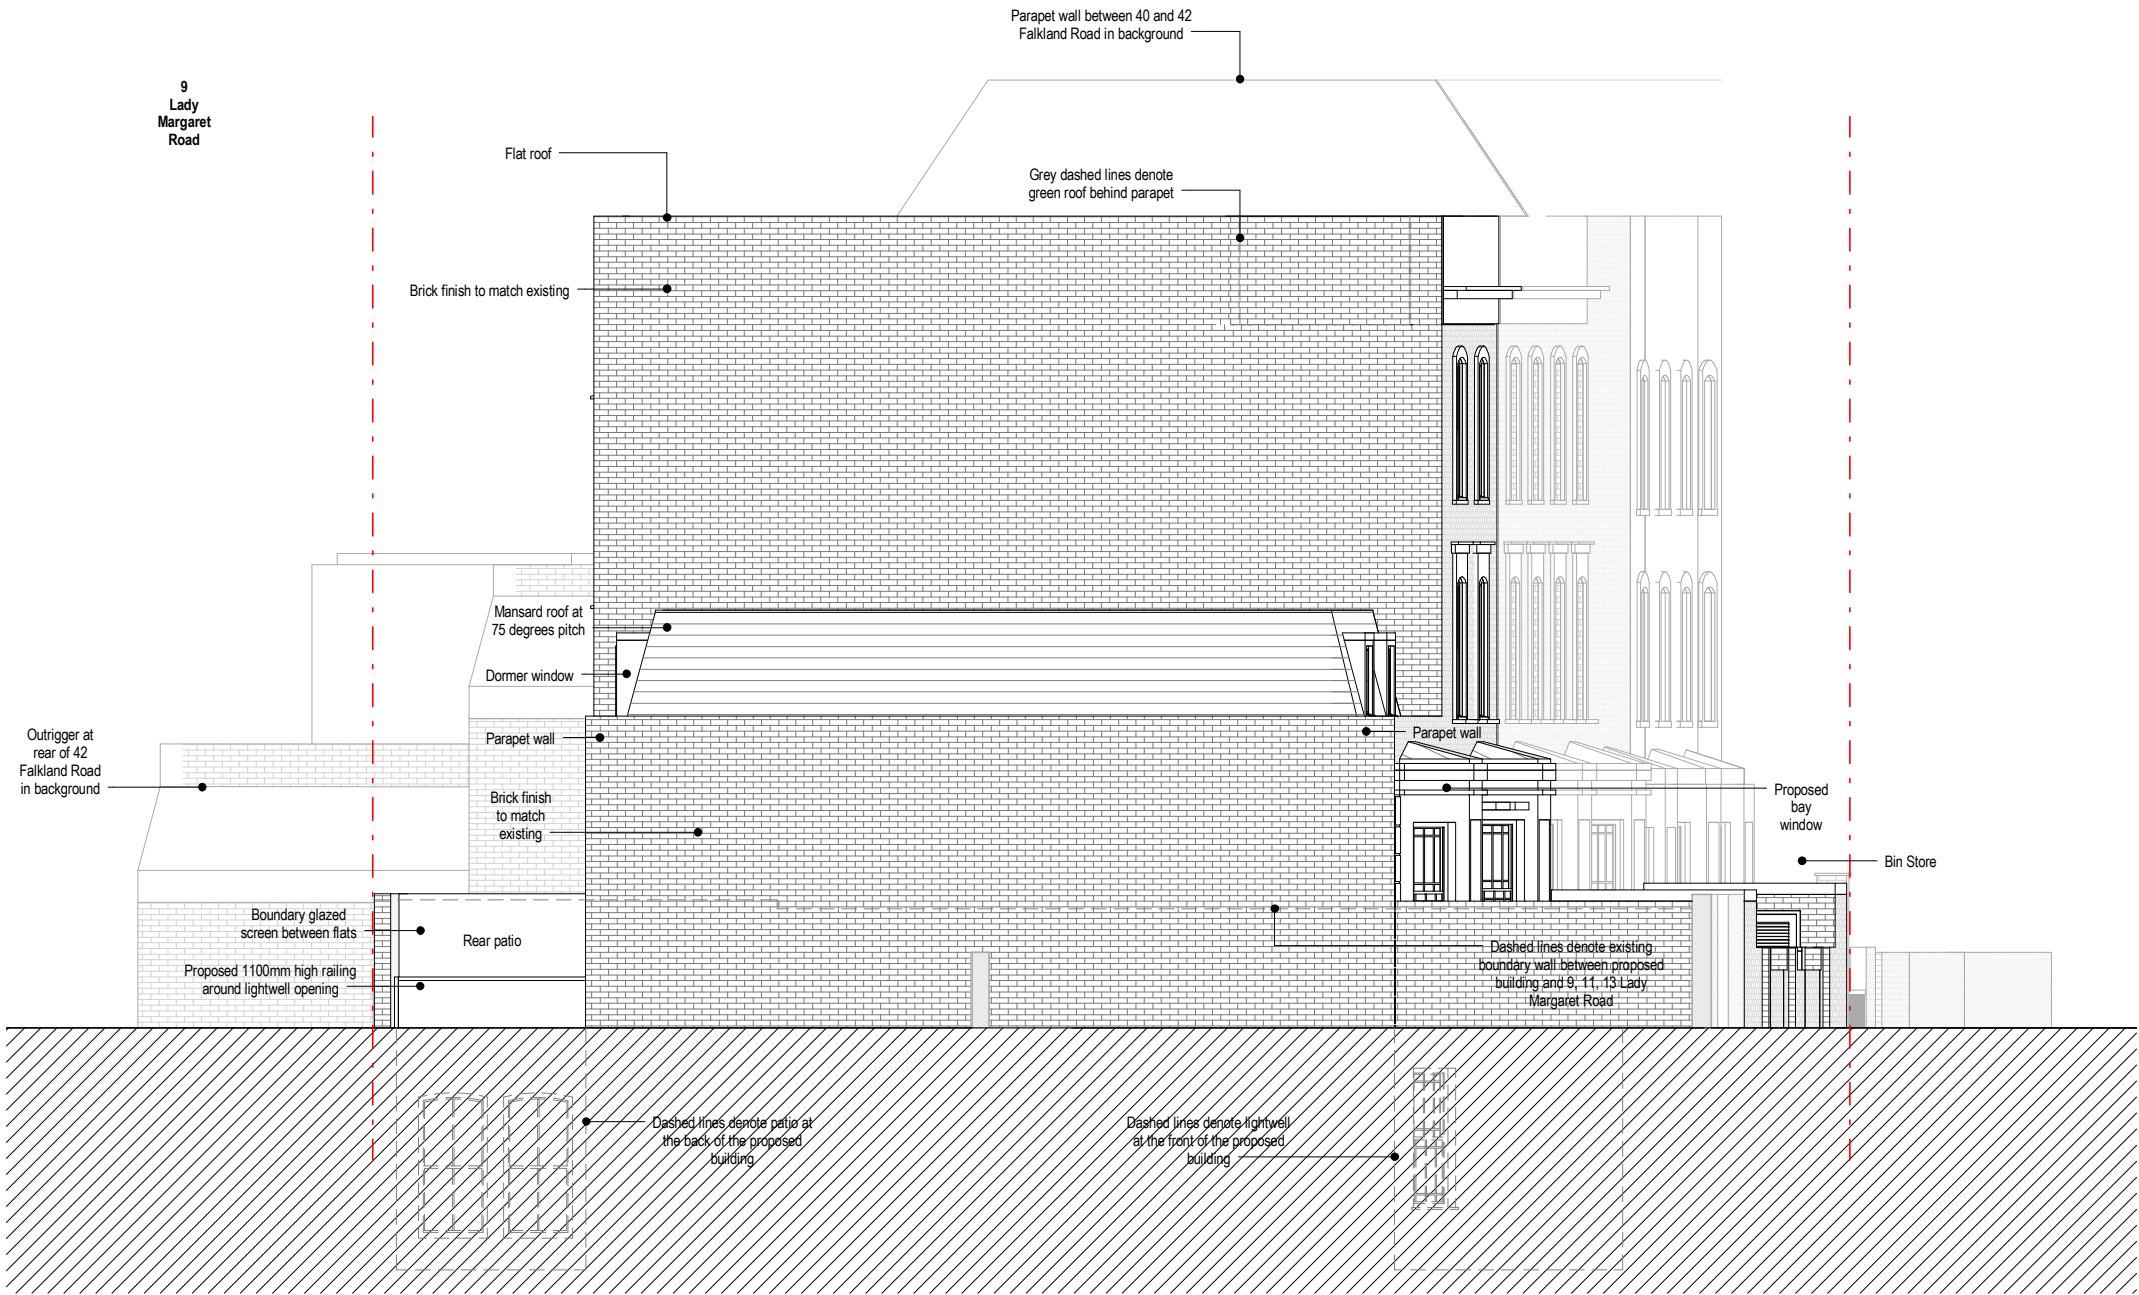

East Side Elevation  
1 : 100

|  |              |          |                                  |
|--|--------------|----------|----------------------------------|
| 3_2  | LB           | 21.11.16 | Finalised NM Application         |
| 3_1  | LB           | 15.11.16 | For NMA Application              |
| STATUS   |              |          |                                  |
| REV  | BY           | DATE     | DESCRIPTION                      |
| CONTRACTOR   |              |          |                                  |
| GOLDSMITH  |              |          |                                  |
| PROJECT  |              |          |                                  |
| 12516 - FALKLAND ROAD  |              |          |                                  |
| CLIENT   |              |          |                                  |
| Soul Space 2   |              |          |                                  |
| DRAWING TITLE  |              |          |                                  |
| East Elevation - Side  |              |          |                                  |
| DATE CREATED   | DATE AMENDED | SCALE    | As indicated@A3<br>CHECKED<br>JK |
| 15.11.16   | 21.11.16     |          |                                  |
| DRAWN BY   | AMENDED BY   |          |                                  |
| LB   | LB           |          |                                  |
| DRAWING NO & REVISION  |              |          |                                  |
| 12516-SPR-XX-AR-30-03-3_2  |              |          |                                  |
| First Floor, 20 Northdown Street<br>London N1 9BG                |              |          |                                  |
| T +44 (0)20 7833 3555<br>F +44 (0)20 7837 0296<br>www.sprunt.net |              |          |                                  |
| sprunt.<br>ver 3.8r  |              |          |                                  |