

27 St Mark's Crescent

26 St Mark's Crescent


25 St Mark's Crescent

PL(03)01

PL(02)01

PL(02)01

PL(03)01

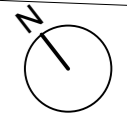

**Notes**

- Do not scale from drawing.
- All dimensions in millimeters unless noted otherwise.
- No deviation may be made from the details shown on this drawing without the prior permission of the architect. Any discrepancy between this and any other documents shall be referred immediately to the architect. IF IN DOUBT ASK.

Revisions		
A	23.10.18	Issued for planning
B	27.02.19	Issued for planning
C	22.03.19	Issued for planning
D	08.04.19	Issued for planning


**ROWLANDS ARCHITECTURE**  
 15 DUNLOE AVENUE  
 LONDON  
 N17 6LB  
 T. 07725 557198

Client	<b>Harry Bicket &amp; Audrey de Nazelle</b>		
Project	<b>26 ST MARK'S CRESCENT</b>		
Drawing Title	<b>BASEMENT PROPOSED</b>		
Scale	1:50/A3	Date	OCT 2018
Job no.	1803	Dwg no.	PL(01)00 Rev no. D

27 St Mark's Crescent

26 St Mark's Crescent

25 St Mark's Crescent

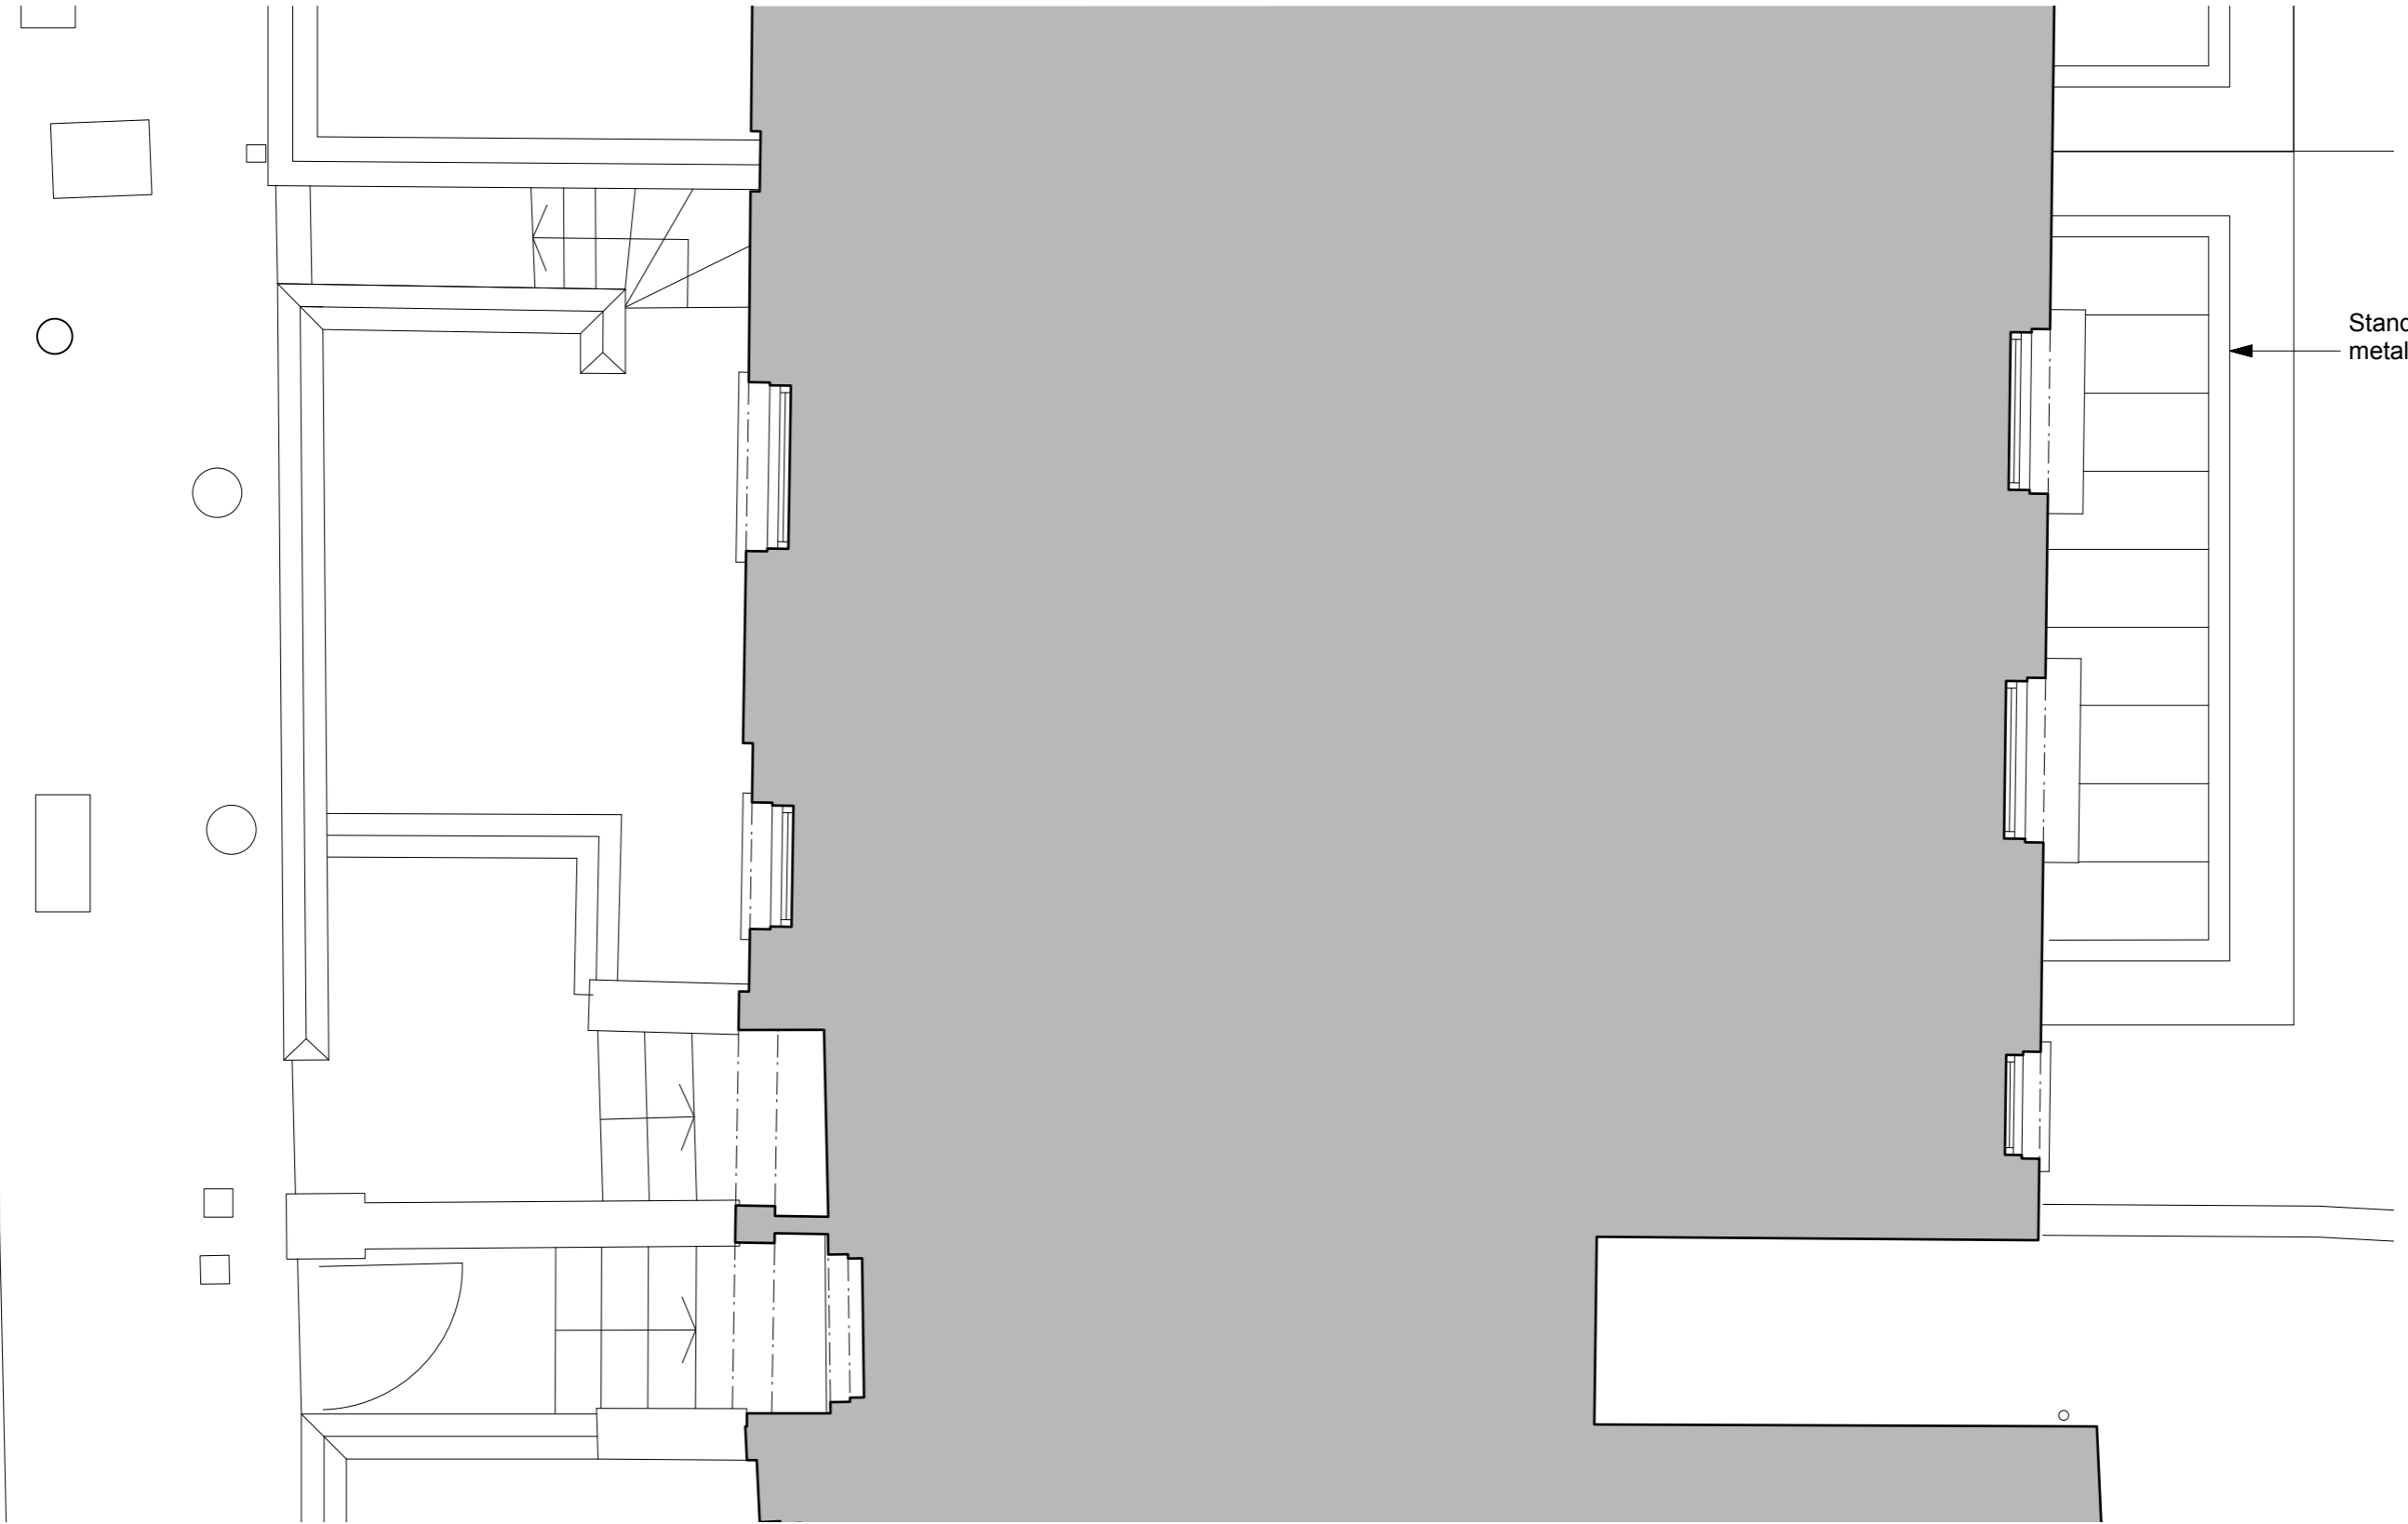

Standing seam metal roof



**Notes**



- Do not scale from drawing.
- All dimensions in millimeters unless noted otherwise.
- No deviation may be made from the details shown on this drawing without the prior permission of the architect.

Any discrepancy between this and any other documents shall be referred immediately to the architect. IF IN DOUBT ASK.

Revisions		
A	23.10.18	Issued for planning
B	27.02.19	Issued for planning
C	22.03.19	Issued for planning

**ROWLANDS ARCHITECTURE**  
 15 DUNLOE AVENUE  
 LONDON  
 N17 6LB  
 T. 07725 557198

Client	<b>Harry Bicket &amp; Audrey de Nazelle</b>		
Project	<b>26 ST MARK'S CRESCENT</b>		
Drawing Title	<b>GROUND FLOOR PROPOSED</b>		
Scale	1:50/A3	Date	MAY 2018
Job no.	1803	Dwg no.	PL(01)01 Rev no. C

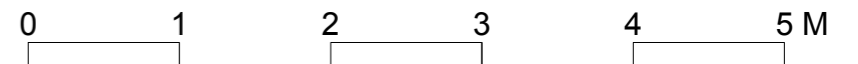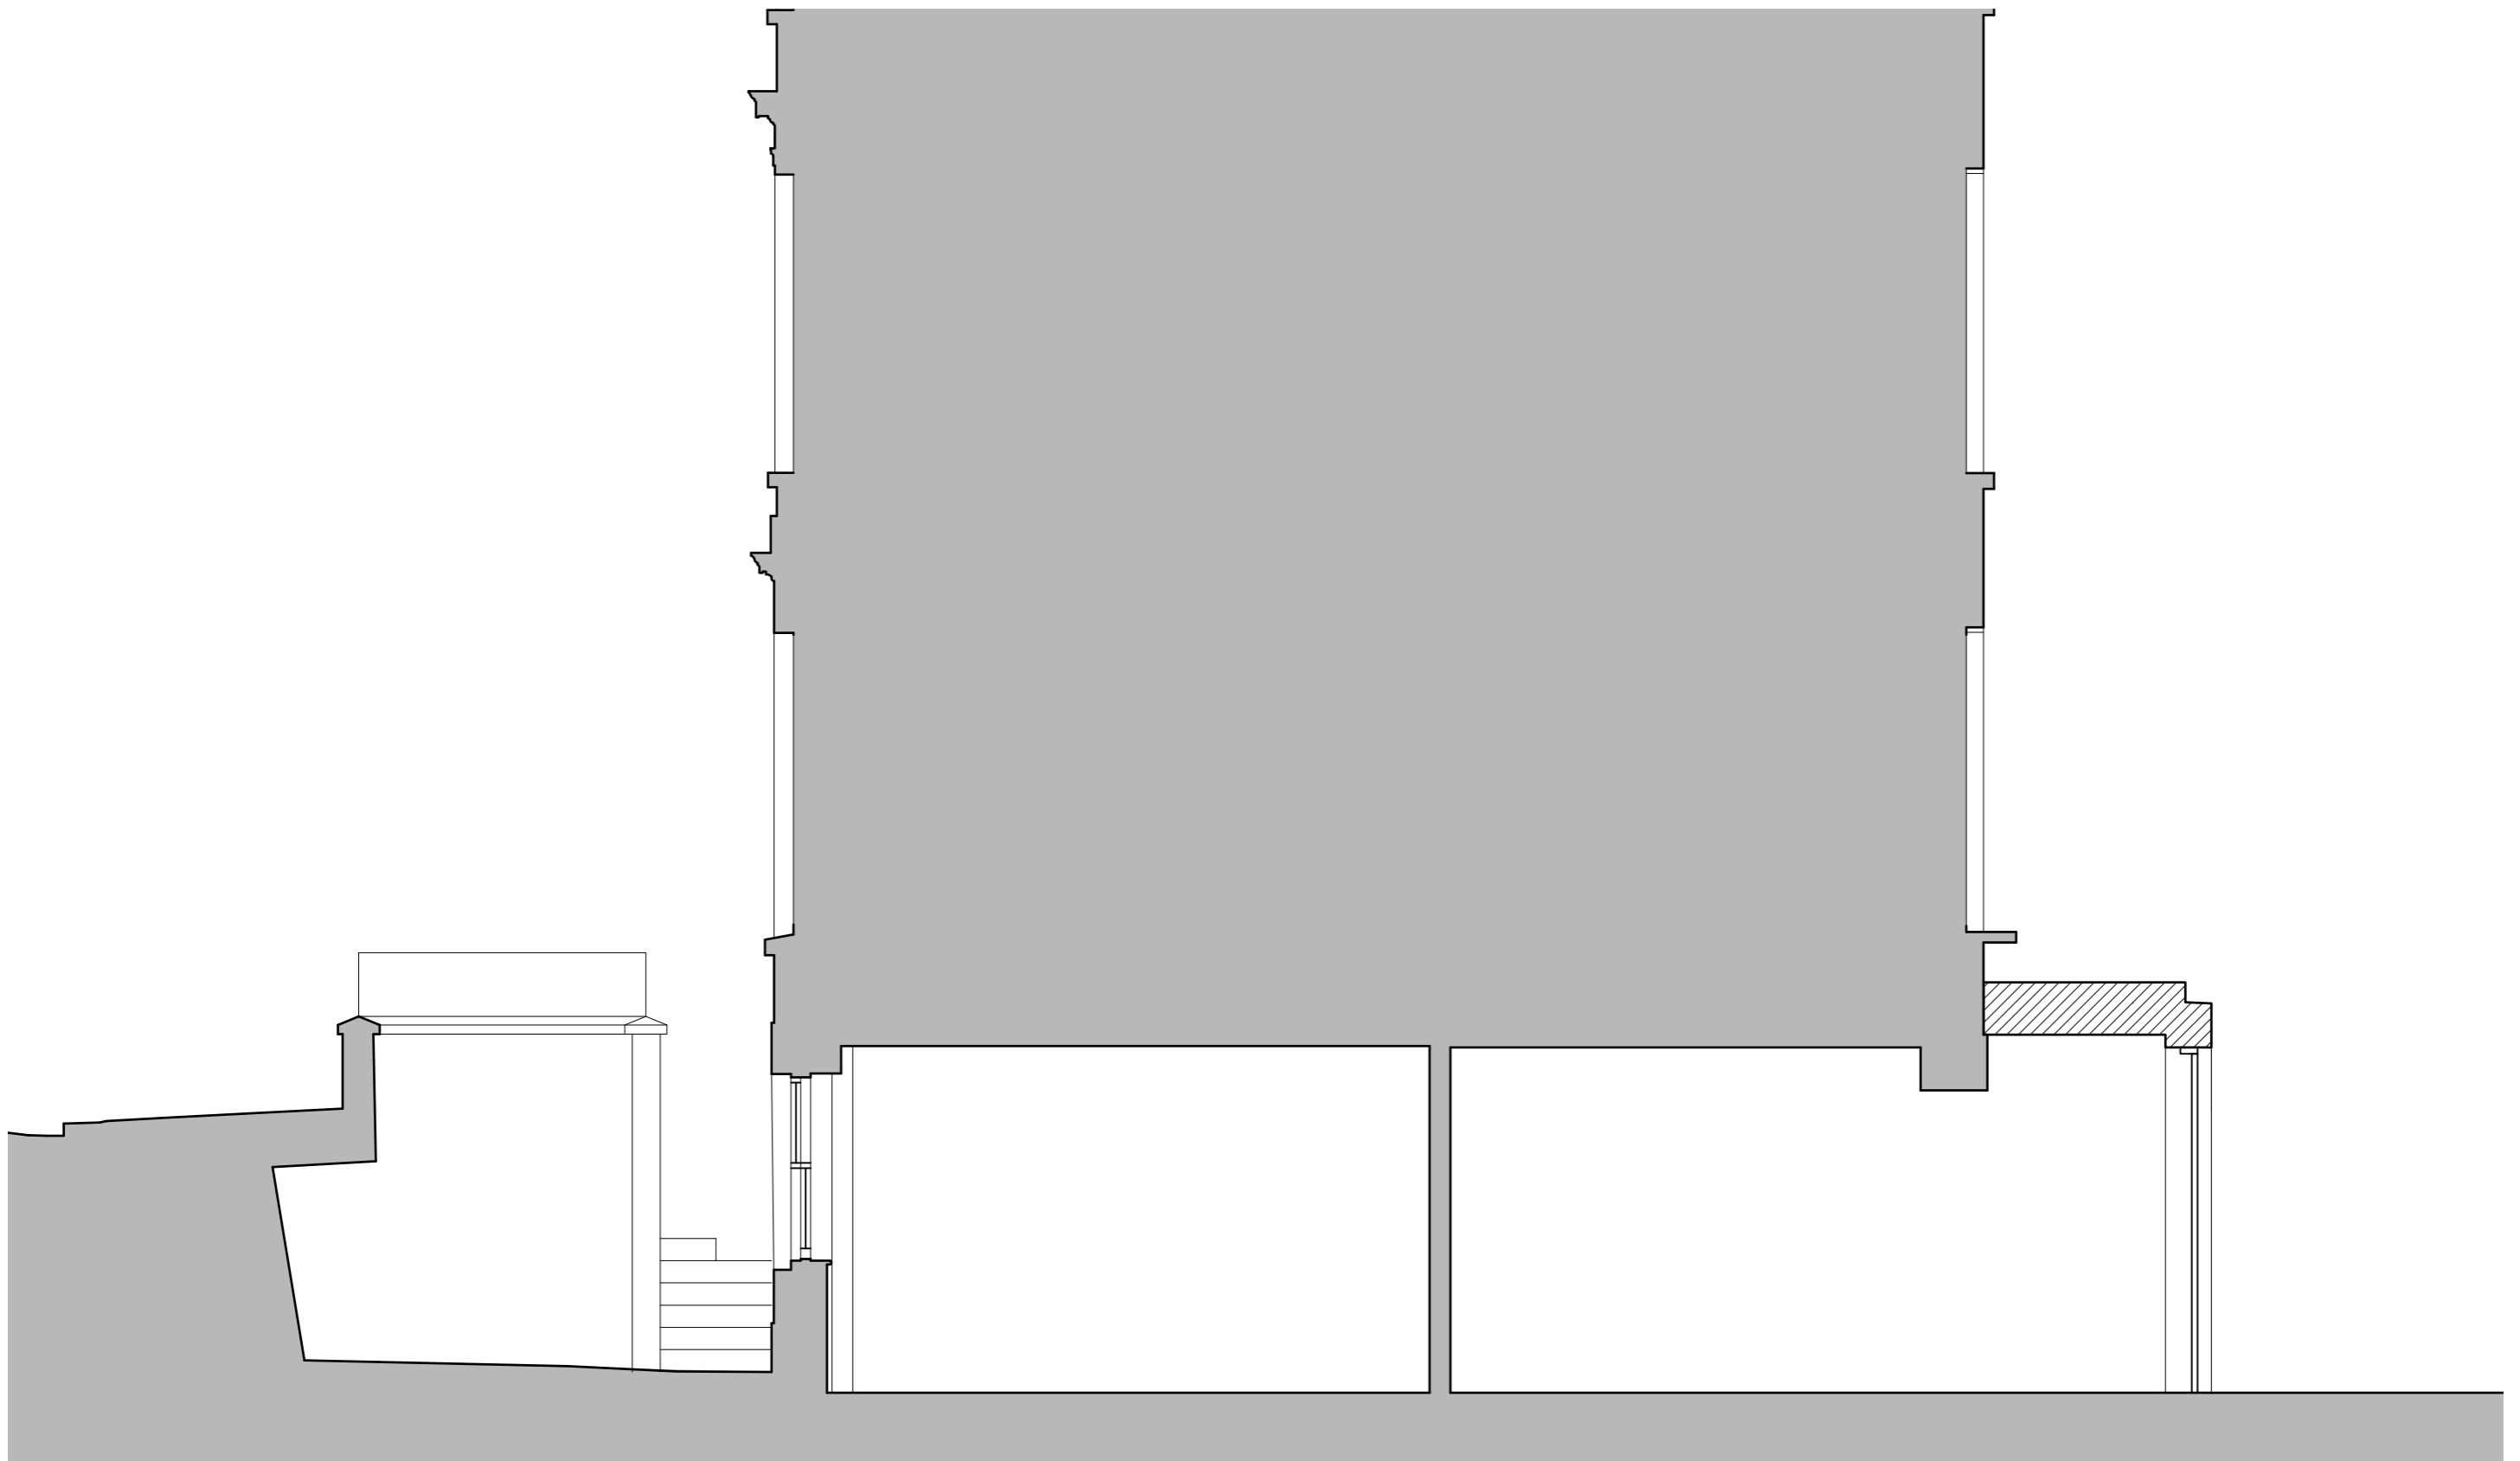

**Notes**

- 1. Do not scale from drawing.
- 2. All dimensions in millimeters unless noted otherwise.
- 3. No deviation may be made from the details shown on this drawing without the prior permission of the architect.  
Any discrepancy between this and any other documents shall be referred immediately to the architect. IF IN DOUBT ASK.


**Revisions**

A	23.10.18	Issued for planning
B	27.02.19	Issued for planning
C	08.04.19	Issued for planning

**ROWLANDS ARCHITECTURE**

15 DUNLOE AVENUE  
LONDON  
N17 6LB  
T. 07725 557198

Client	<b>Harry Bicket &amp; Audrey de Nazelle</b>		
Project	<b>26 ST MARK'S CRESCENT</b>		
Drawing Title	<b>SECTION AA PROPOSED</b>		
Scale	1:50/A3	Date	OCT 2018
Job no.	1803	Dwg no.	PL(02)01 Rev no. C

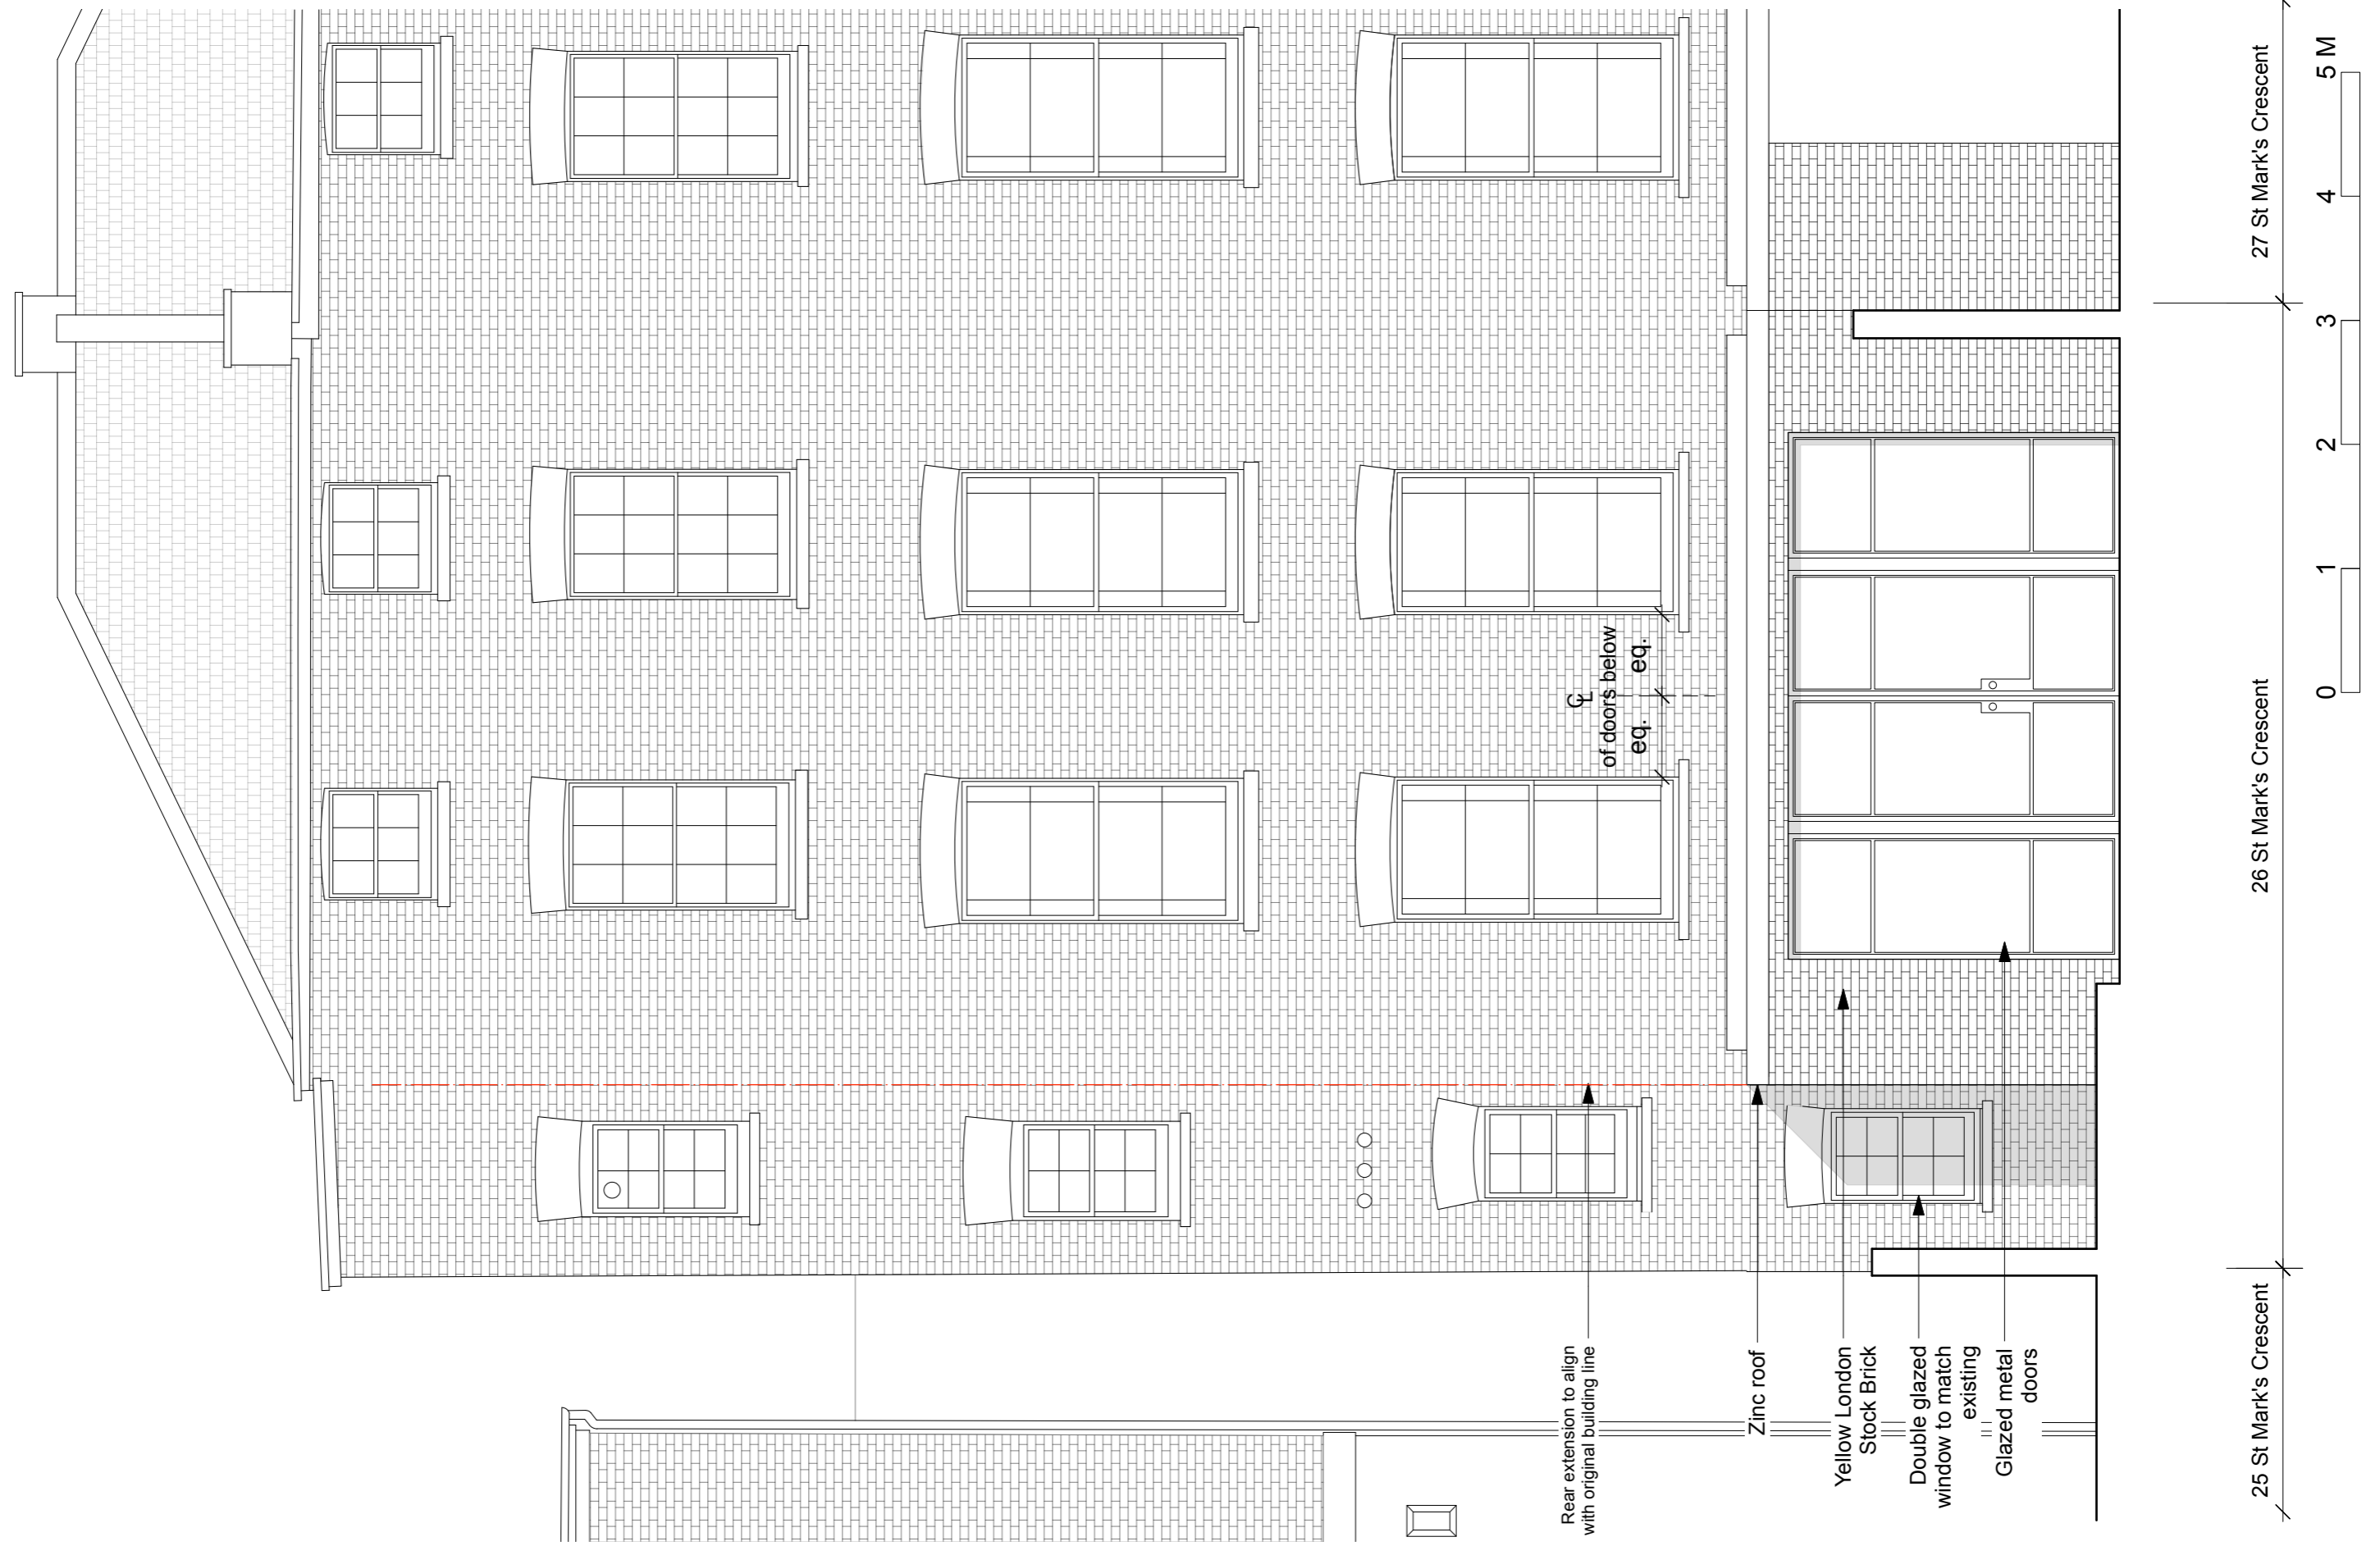

**Notes**

1. Do not scale from drawing.
2. All dimensions in millimeters unless noted otherwise.
3. No deviation may be made from the details shown on this drawing without the prior permission of the architect.

Any discrepancy between this and any other documents shall be referred immediately to the architect. IF IN DOUBT ASK.

Revisions		
A	23.10.18	Issued for planning
B	27.02.19	Issued for planning
C	22.03.19	Issued for planning
D	08.04.19	Issued for planning

**ROWLANDS ARCHITECTURE**

15 DUNLOE AVENUE  
LONDON  
N17 6LB  
T. 07725 557198

Client	Harry Bicket & Audrey de Nazelle		
Project	26 ST MARK'S CRESCENT		
Drawing Title	REAR ELEVATION PROPOSED		
Scale	1:50/A3	Date	OCT 2018
Job no.	1803	Dwg no.	PL(03)01 Rev no. D