





EXISTING FRONT ELEVATION - 1:50
(no alterations proposed)

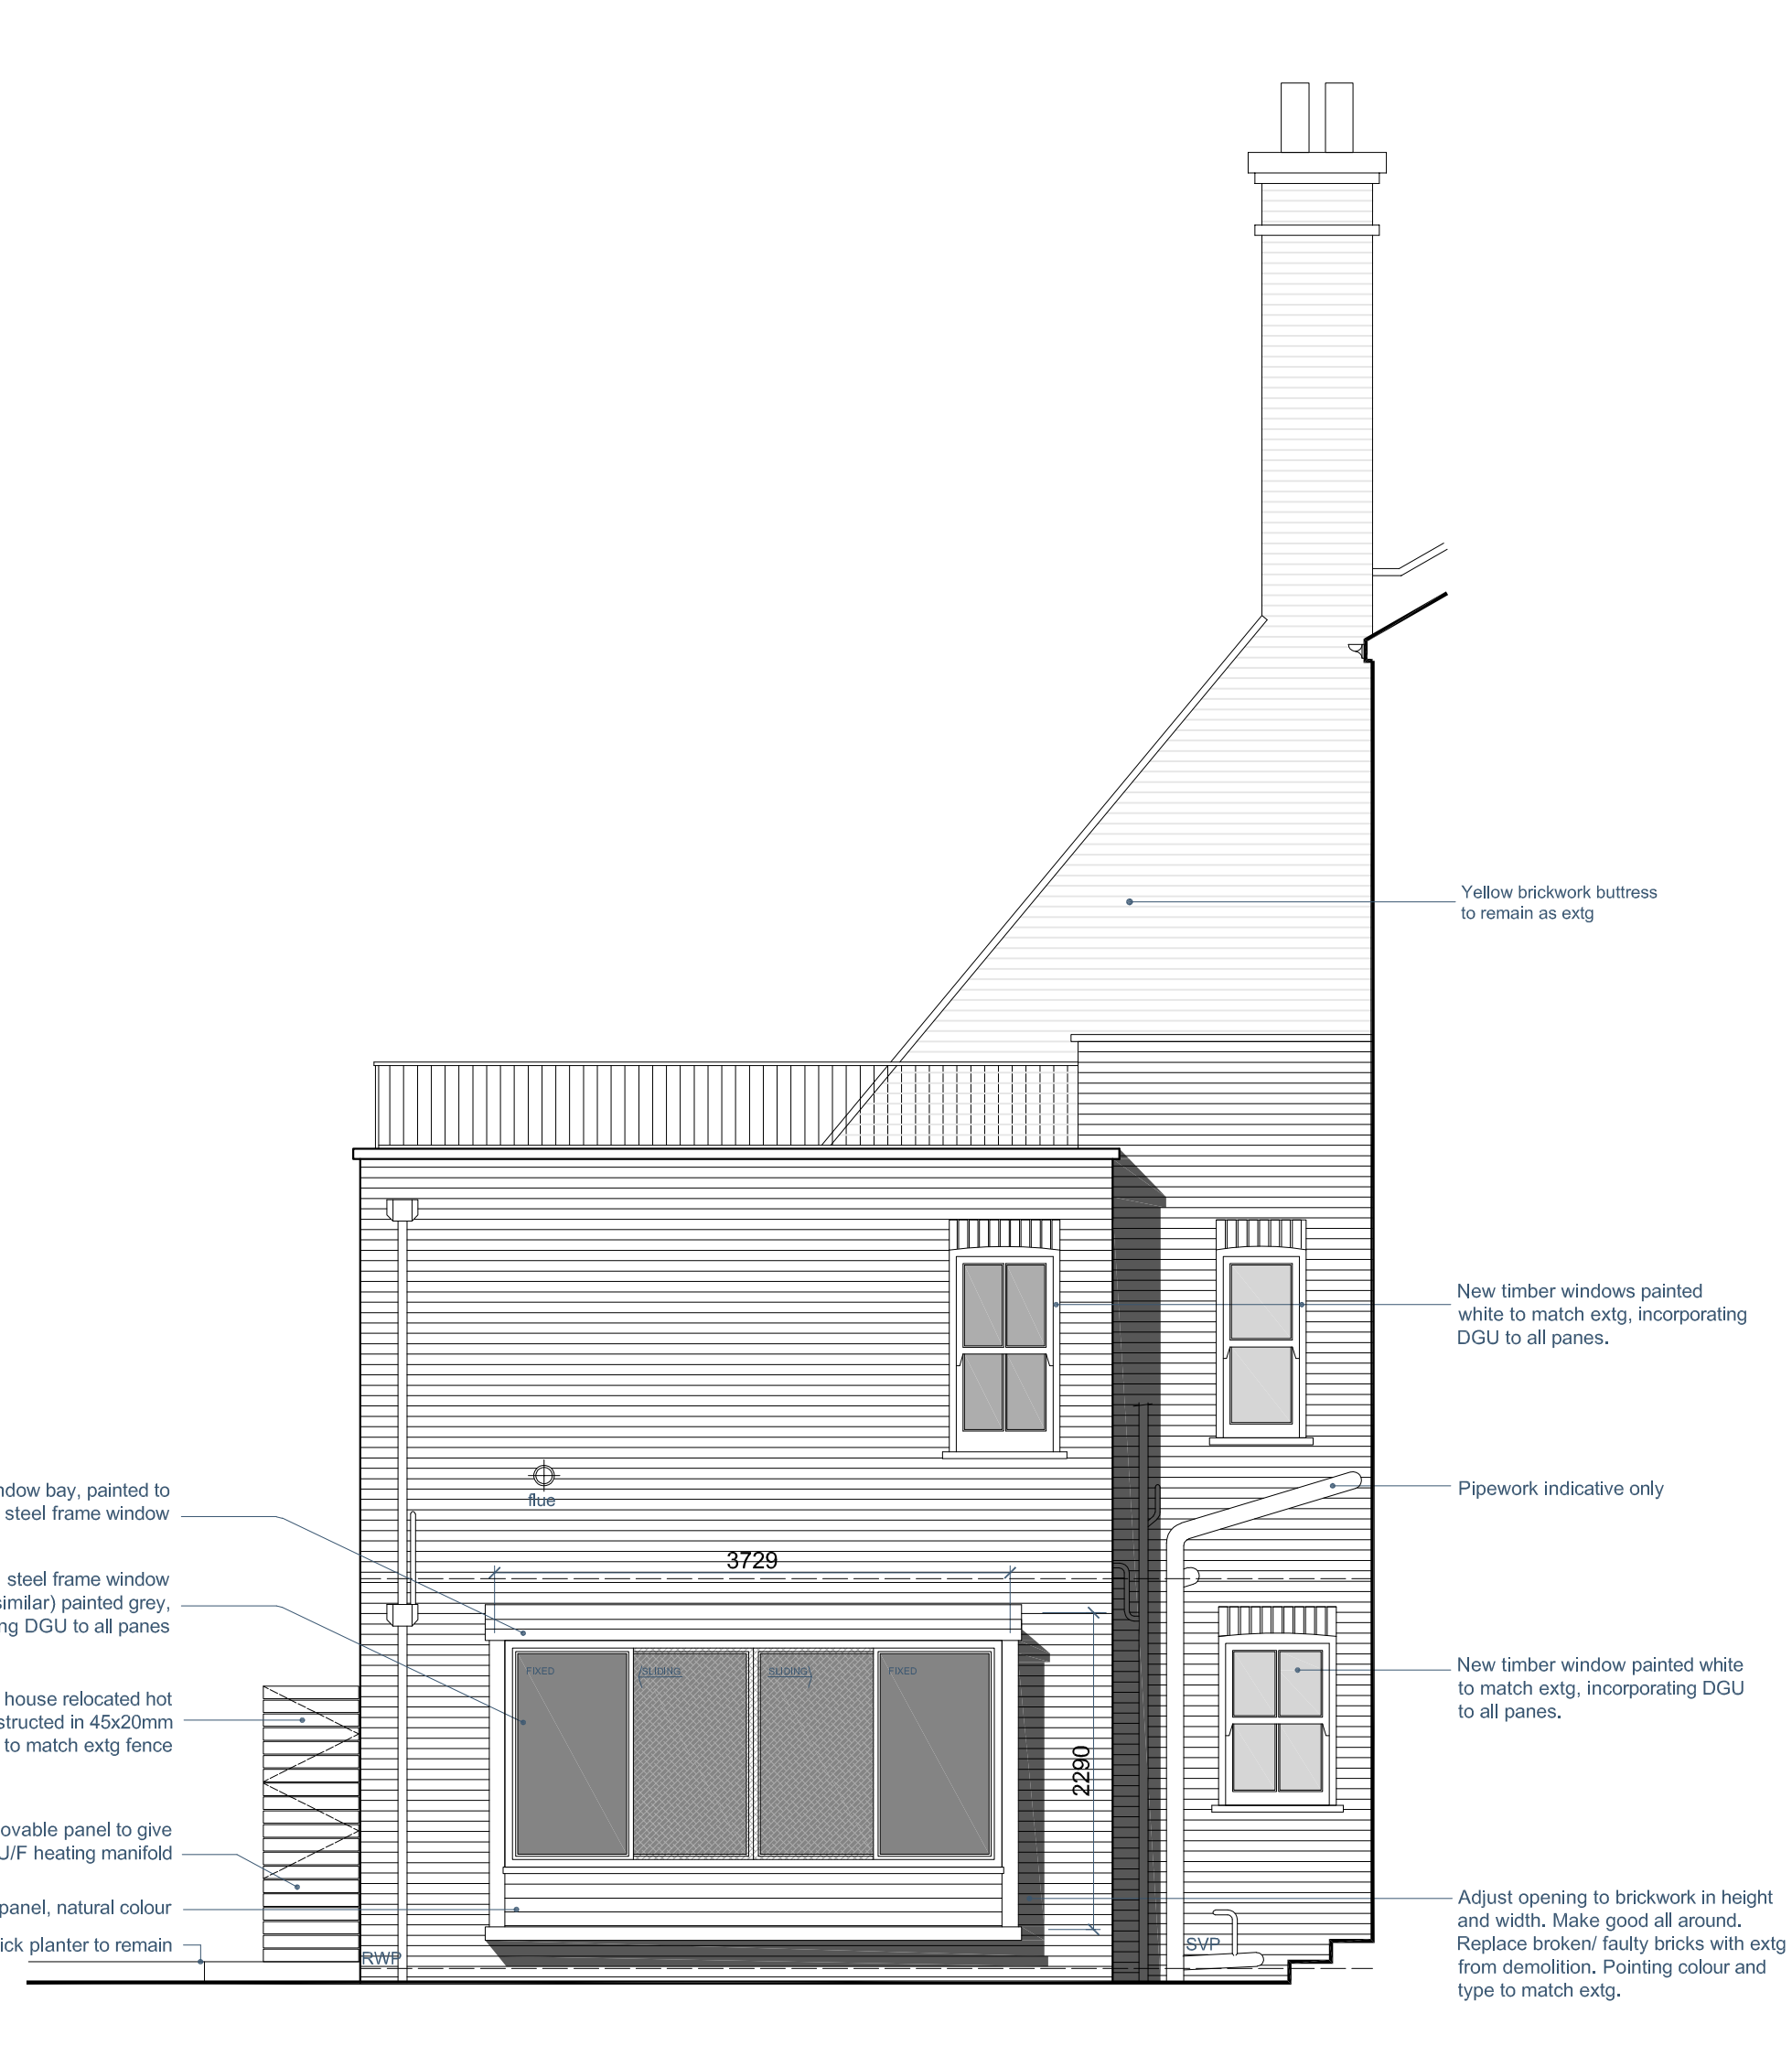


PROPOSED REAR ELEVATION - 1:50





PROPOSED SIDE ELEVATION - 1:50

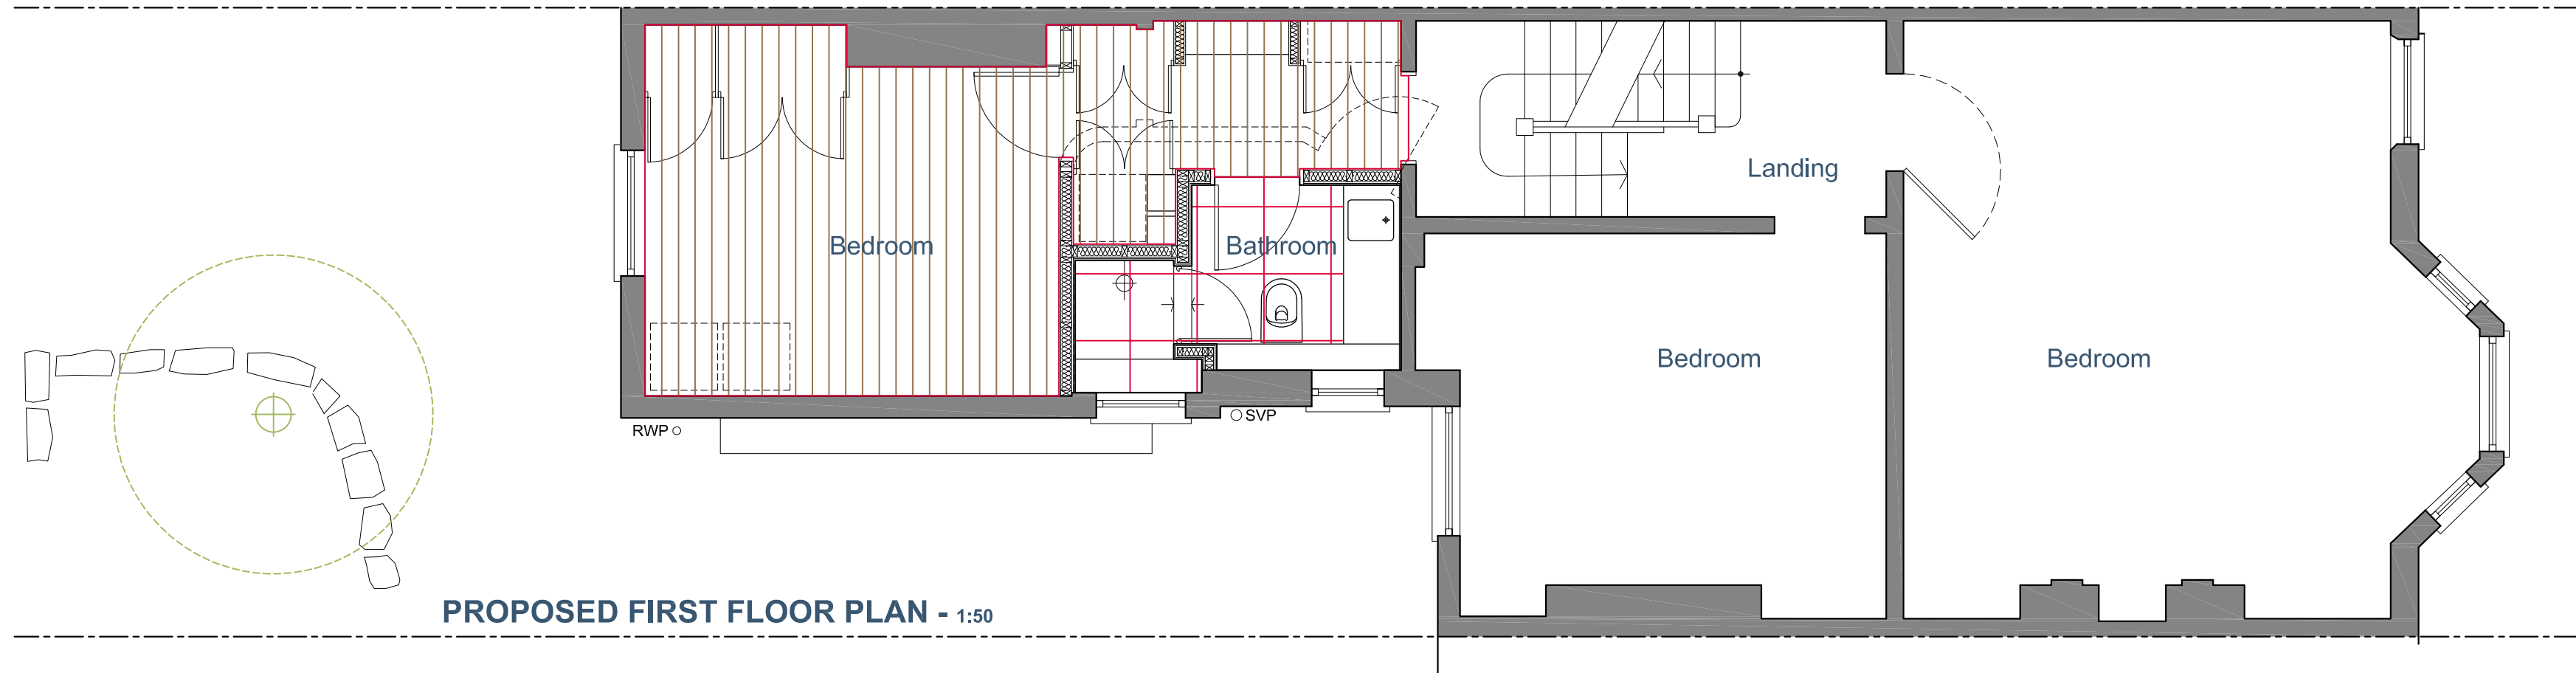

PROPOSED FIRST FLOOR PLAN - 1:50

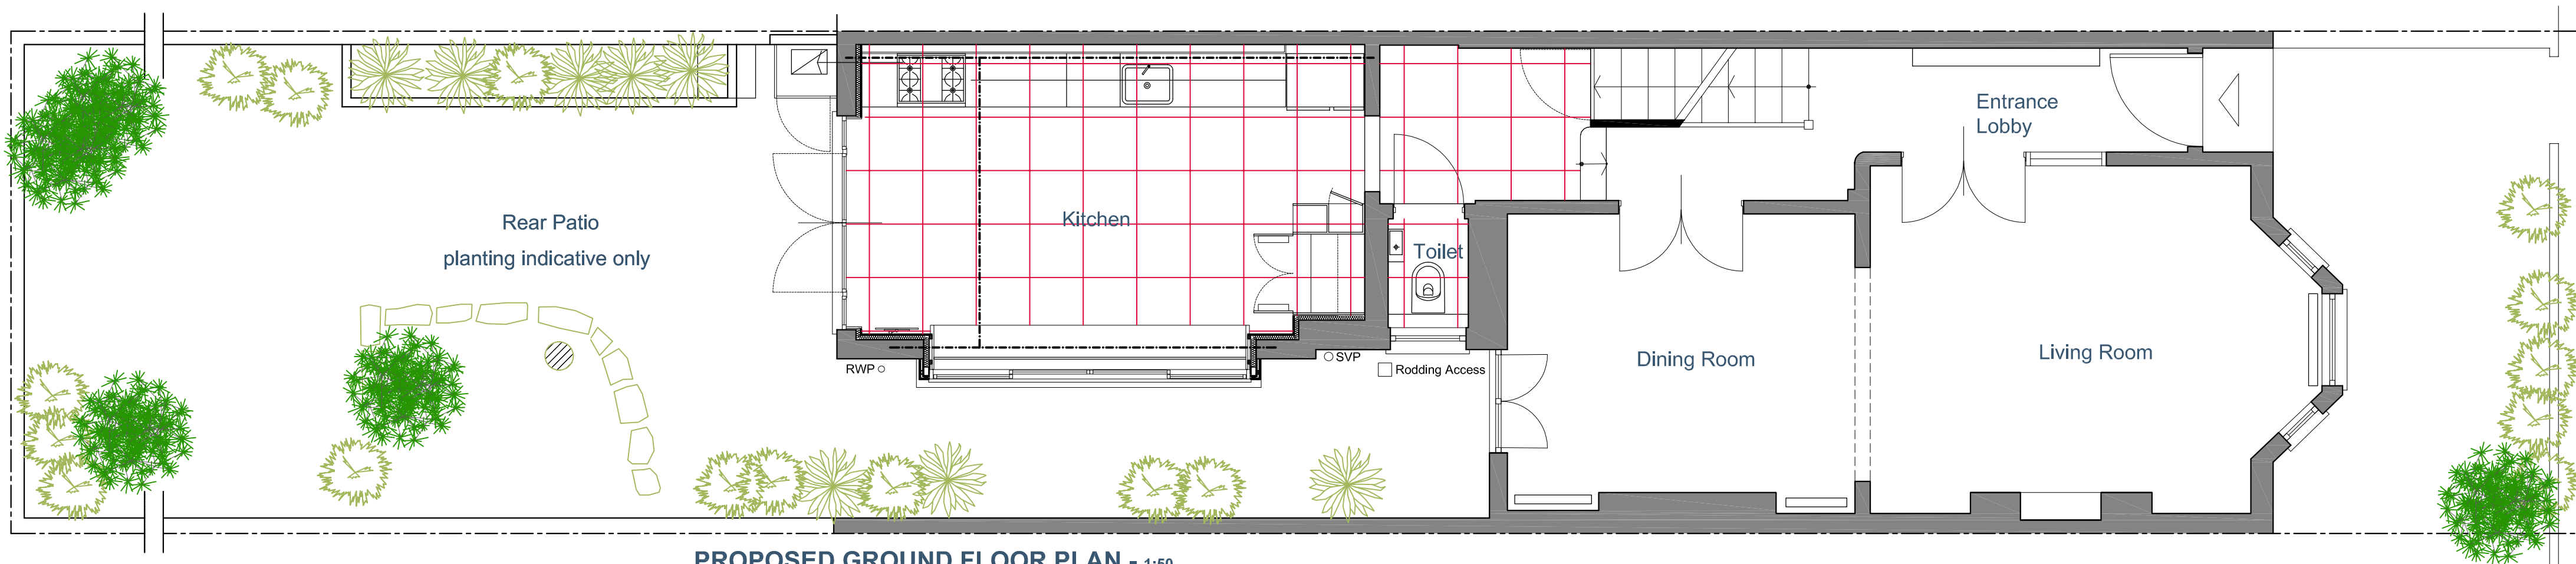

PROPOSED GROUND FLOOR PLAN - 1:50

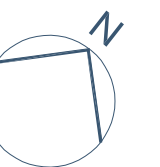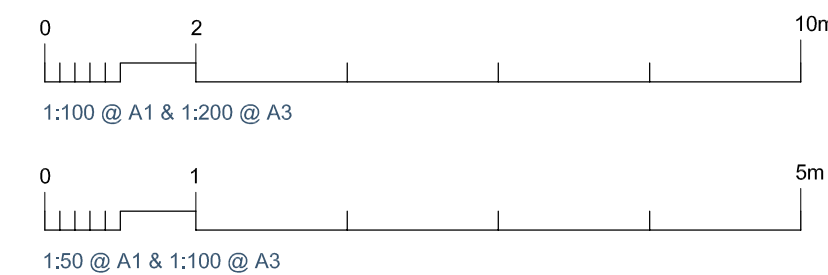

Proposed Floor Plans & Elevations		Project: 29 Rona Road London NW3 2HY	
NOTE: No dimensions are to be scaled from this drawing. All contractors must visit the site and be responsible for taking and checking all dimensions relative to this work. The designer must be notified of any discrepancies in writing. This drawing must not be reproduced in whole or part without written consent.		Scale: 1:50 Project code: LNGOK	Date: 7/01/2019 Drawing no. 002 Revision: