



Copyright: All rights reserved. This drawing must not be reproduced without permission.
 Only the original drawing should be relied upon. Contractors, sub-contractors and suppliers must verify all dimensions on site before commencing any work or making any shop drawings.
 All shop drawings to be submitted to the architect for comment prior to fabrication.
 This drawing is to be read in conjunction with the architect's specification, bills of quantities / schedules, structural, mechanical & electrical drawings and all discrepancies are to be reported to the architect.
 Do not scale from this drawing. Dimensions are in millimetres unless otherwise stated.


NOTES

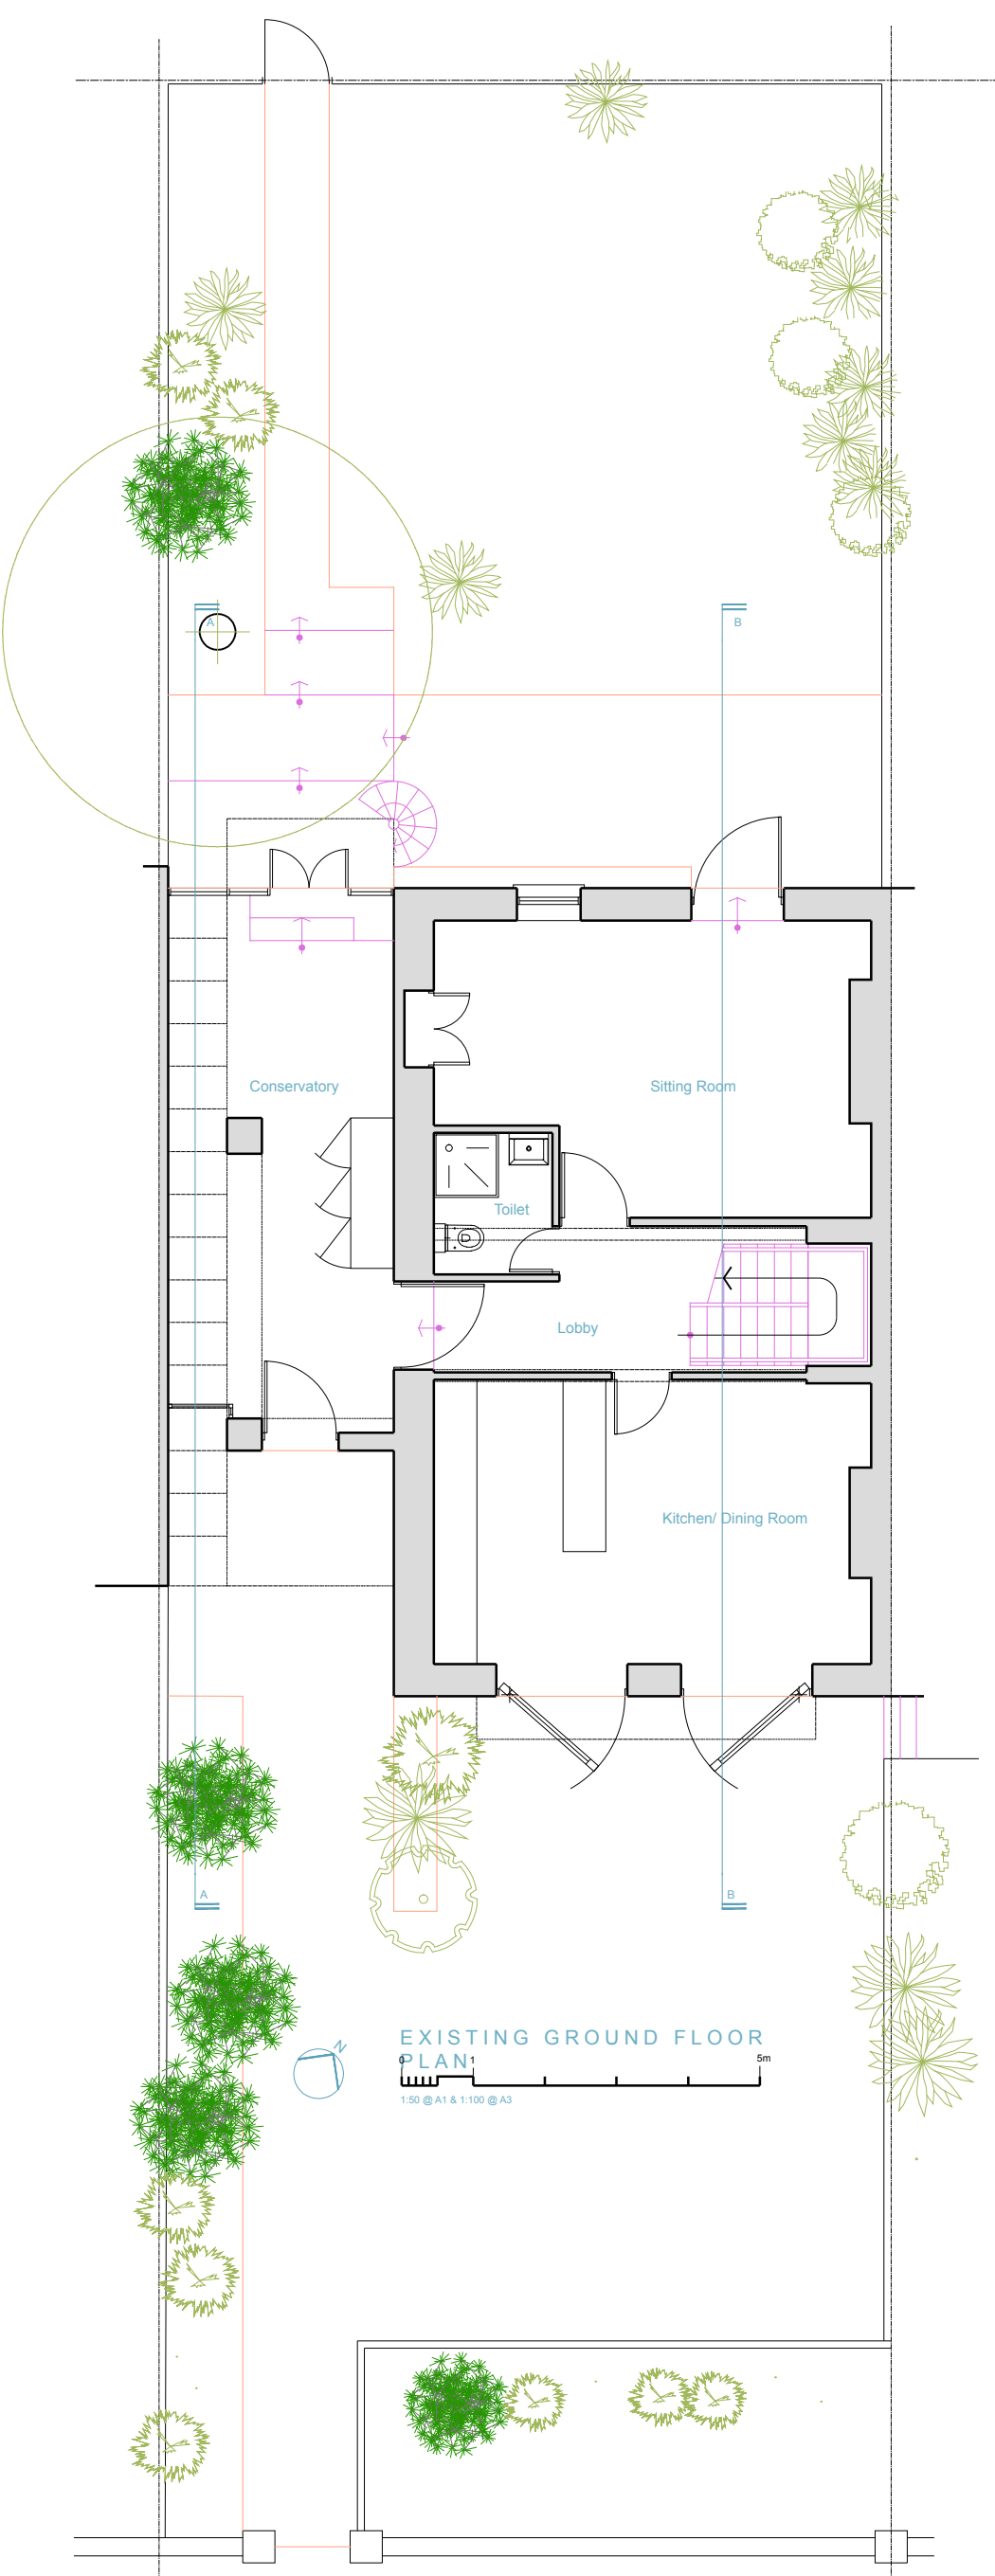


EXISTING GROUND FLOOR PLAN
 1:100 @ A1 1:100 @ A2

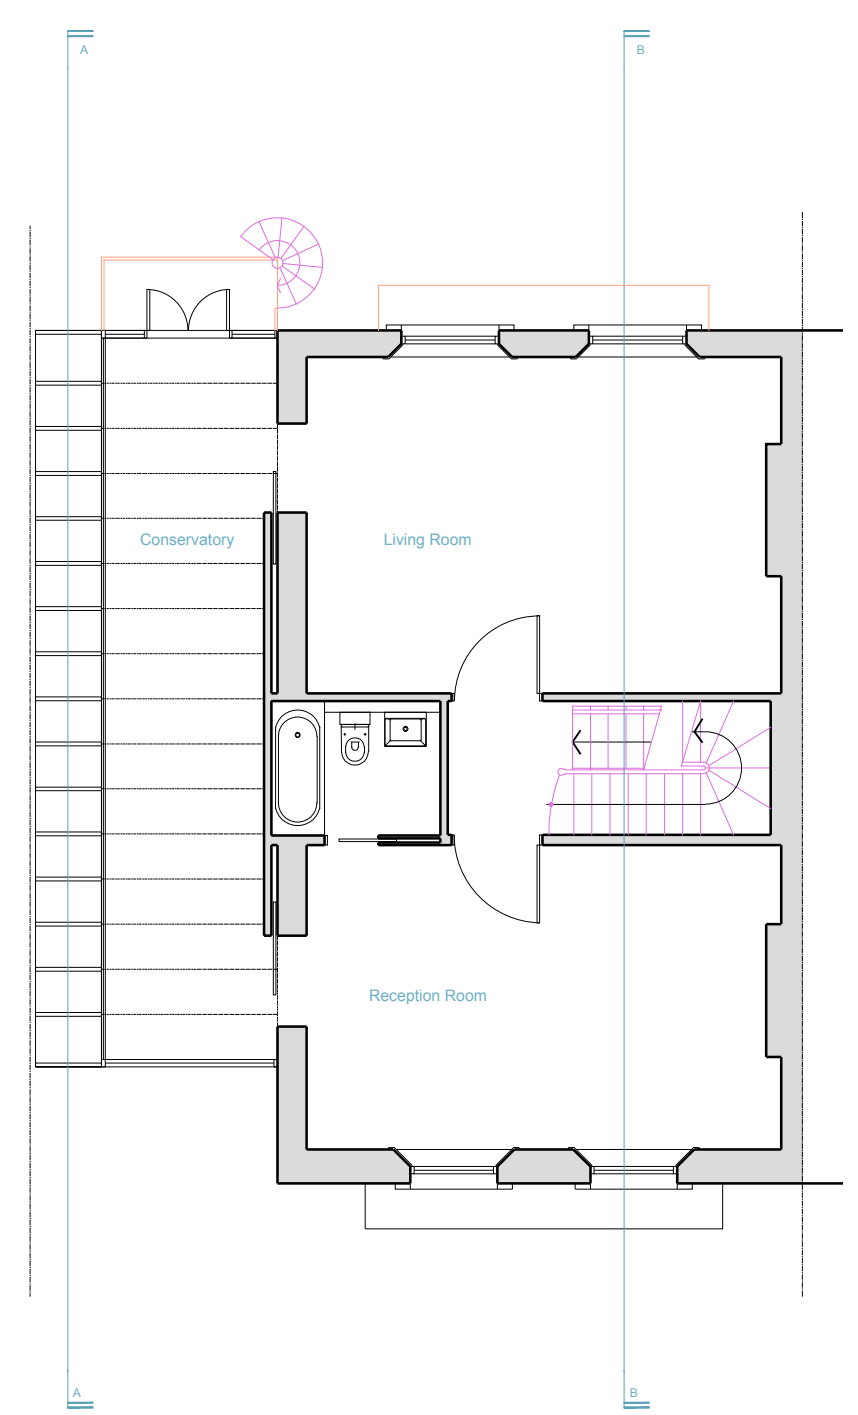


EXISTING FIRST FLOOR PLAN
 1:100 @ A1 1:100 @ A2

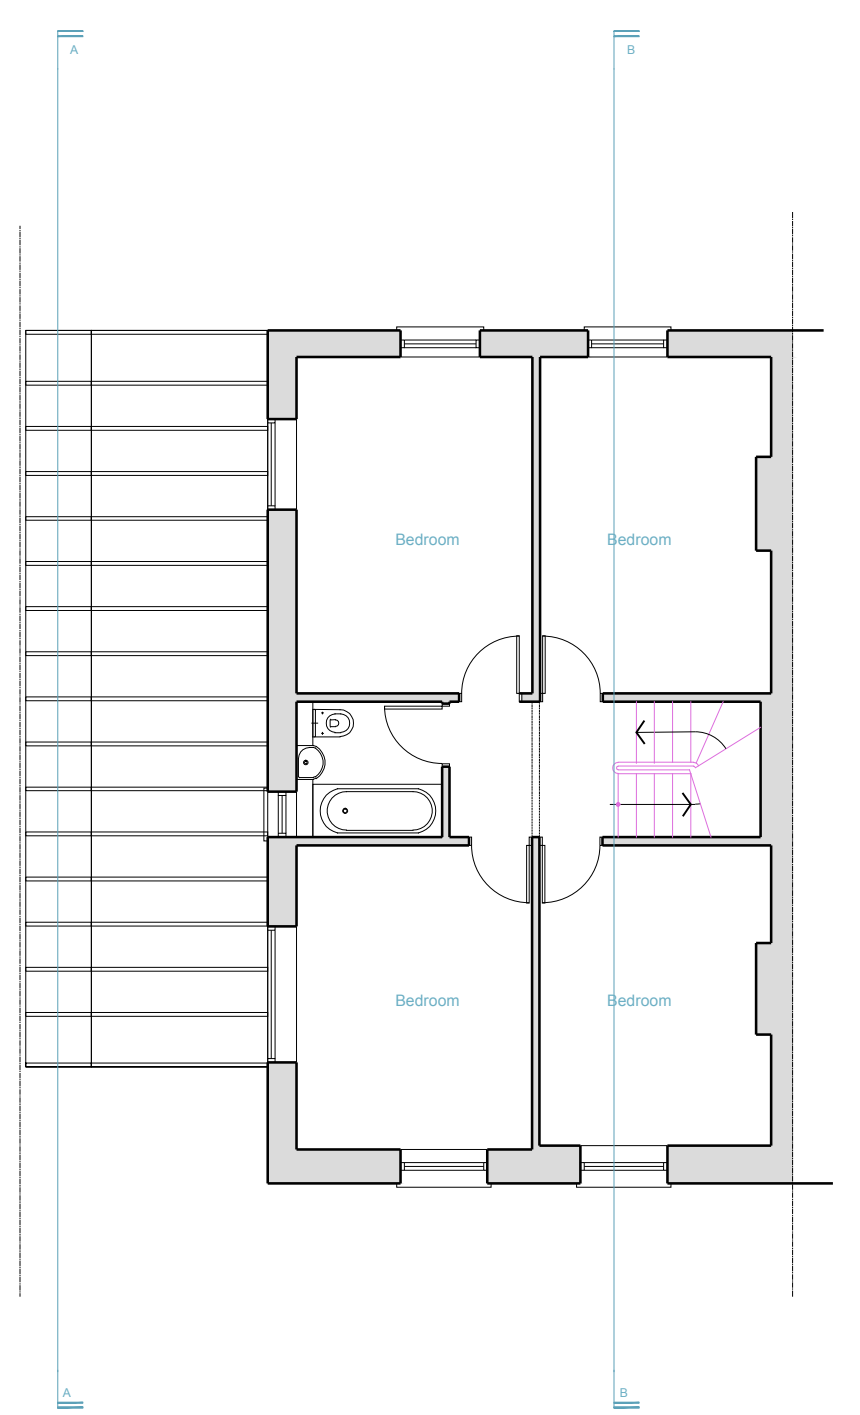


EXISTING SECOND FLOOR PLAN
 1:100 @ A1 1:100 @ A2

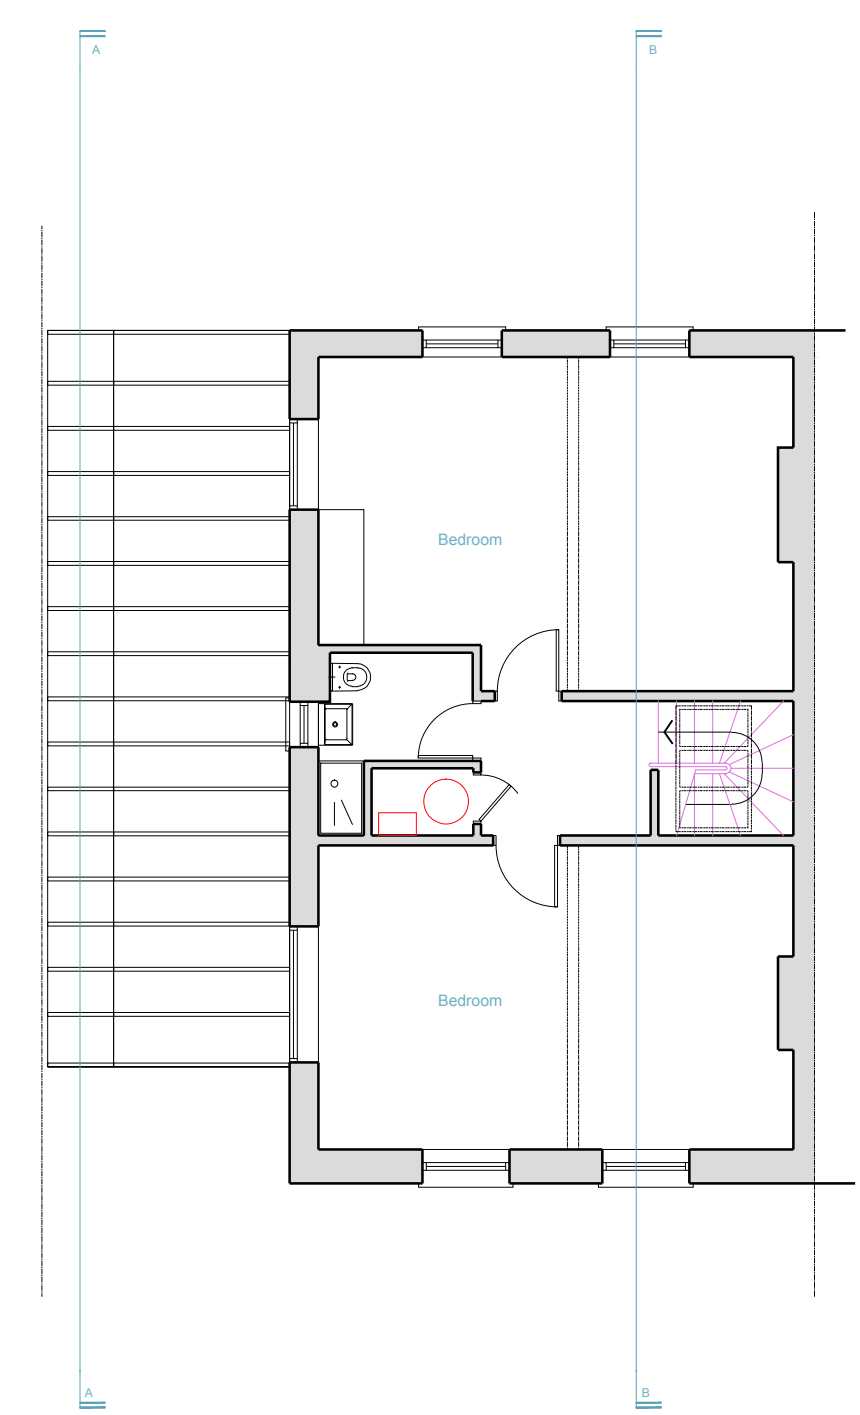

EXISTING THIRD FLOOR PLAN
 1:100 @ A1 1:100 @ A2

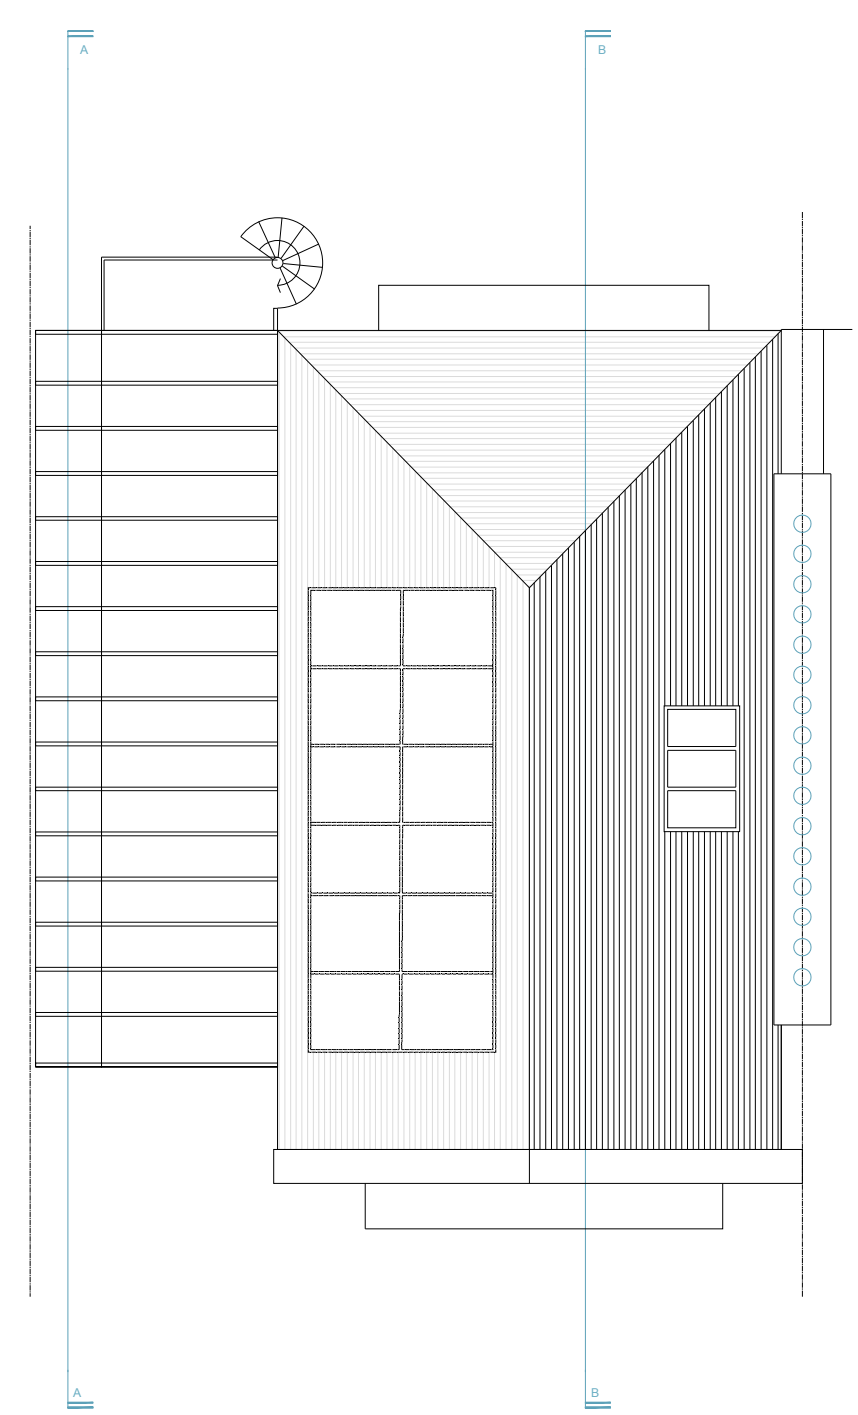


EXISTING ROOF PLAN
 1:100 @ A1 1:100 @ A2

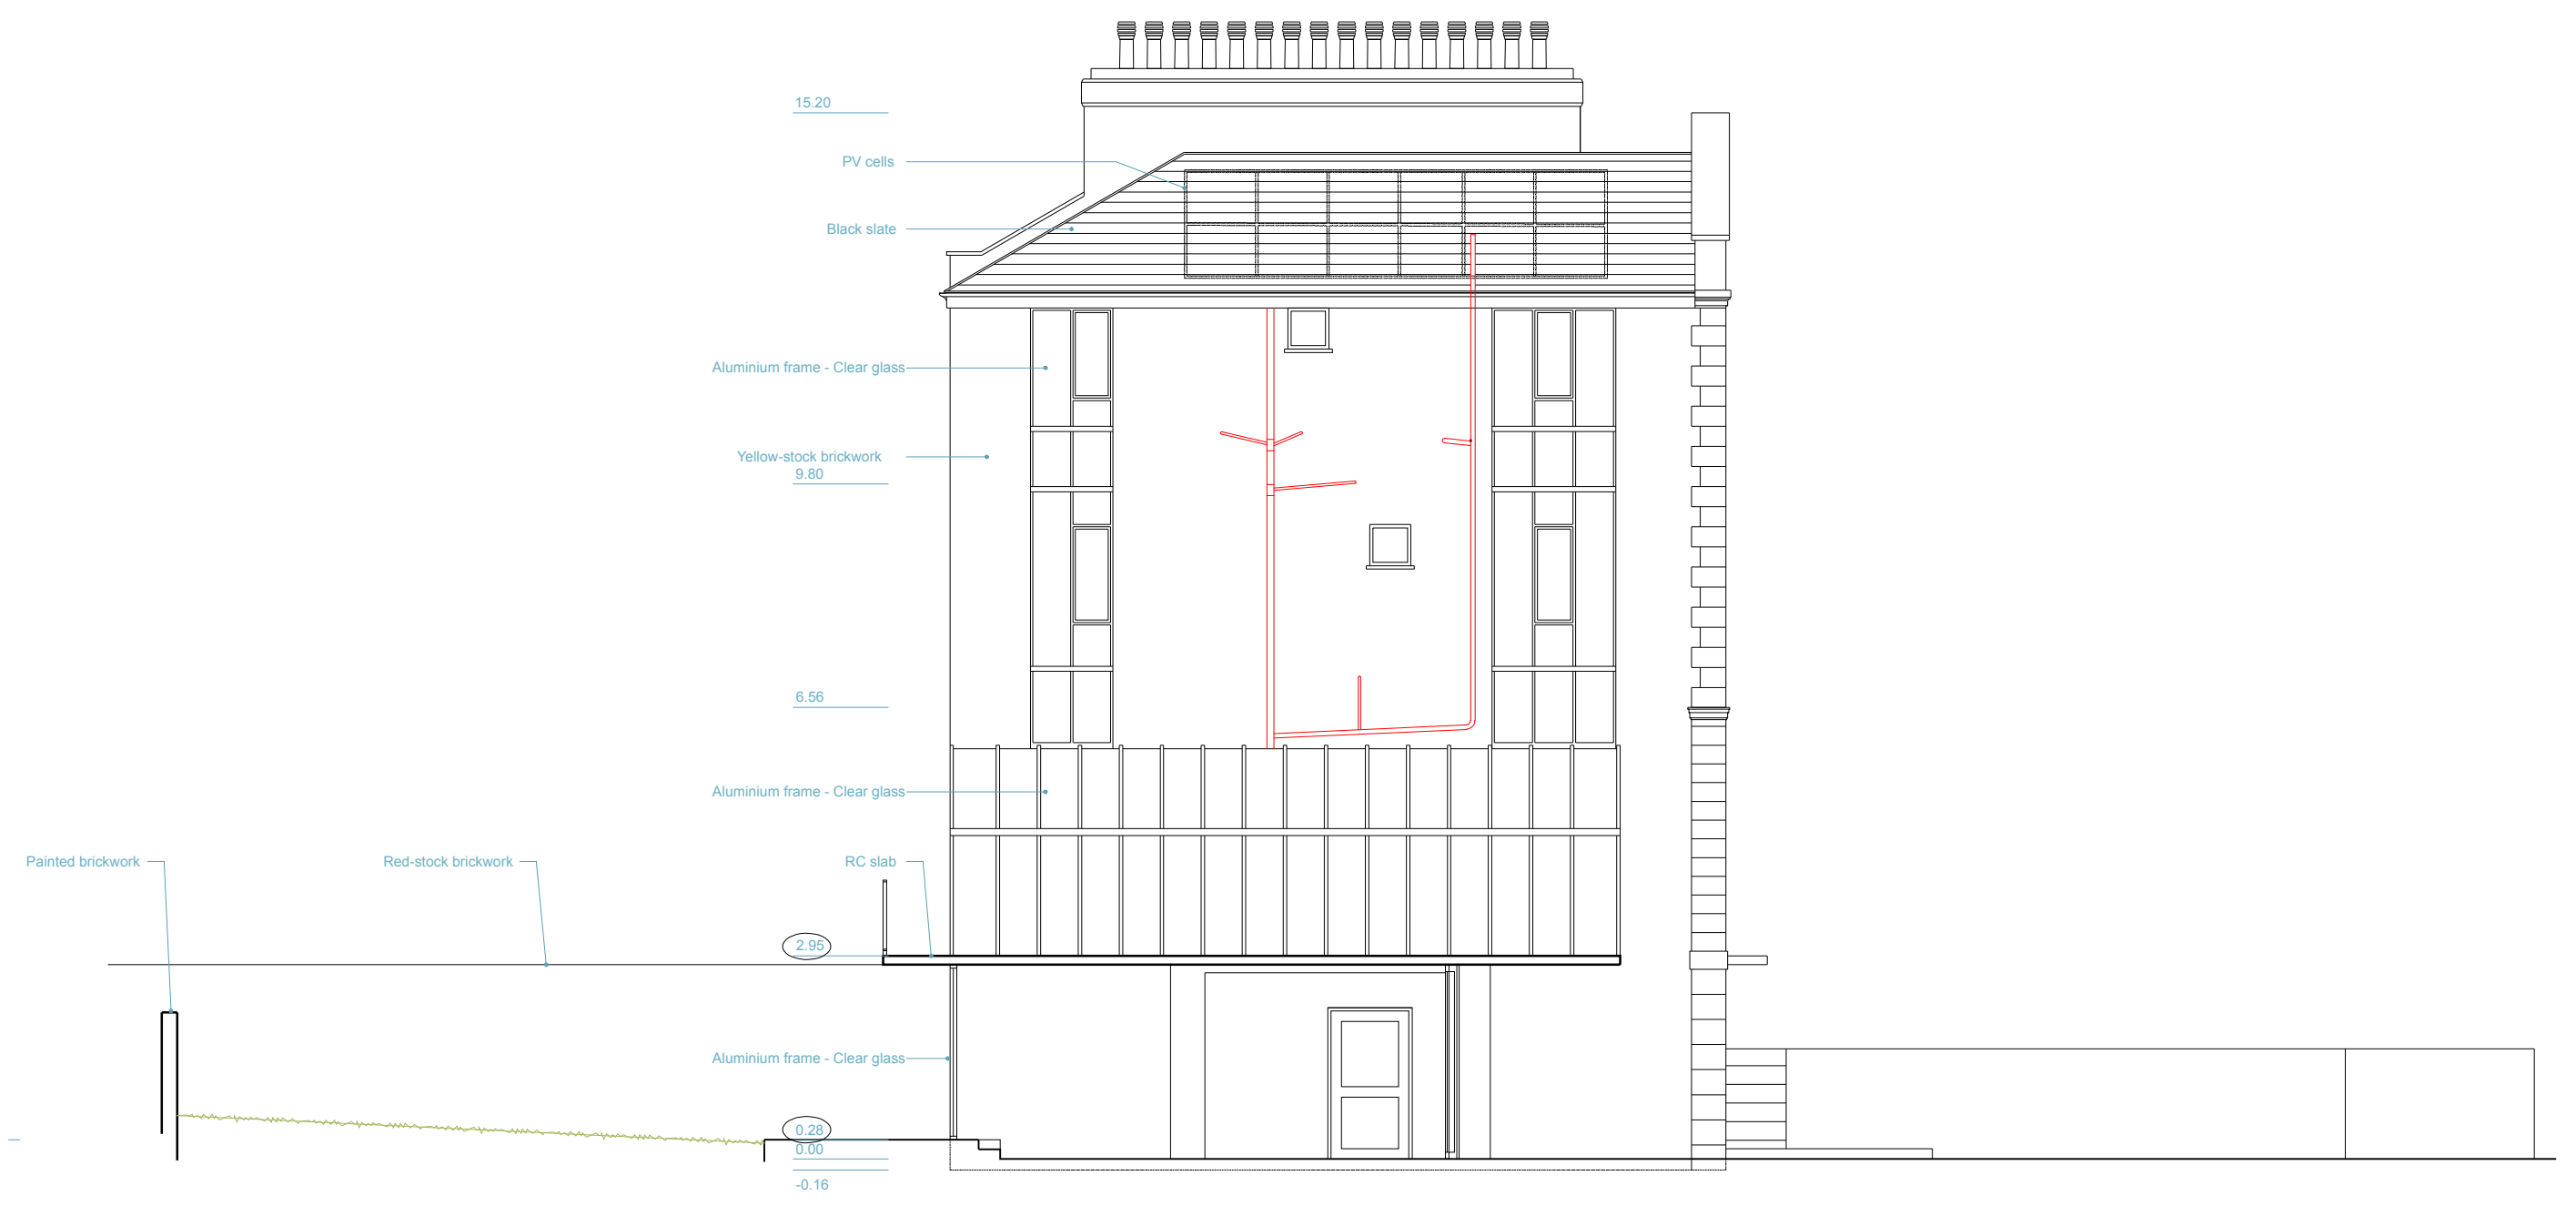

EXISTING SECTION A-A
 1:100 @ A1 1:100 @ A2



EXISTING FRONT ELEVATION
 1:100 @ A1 1:100 @ A2

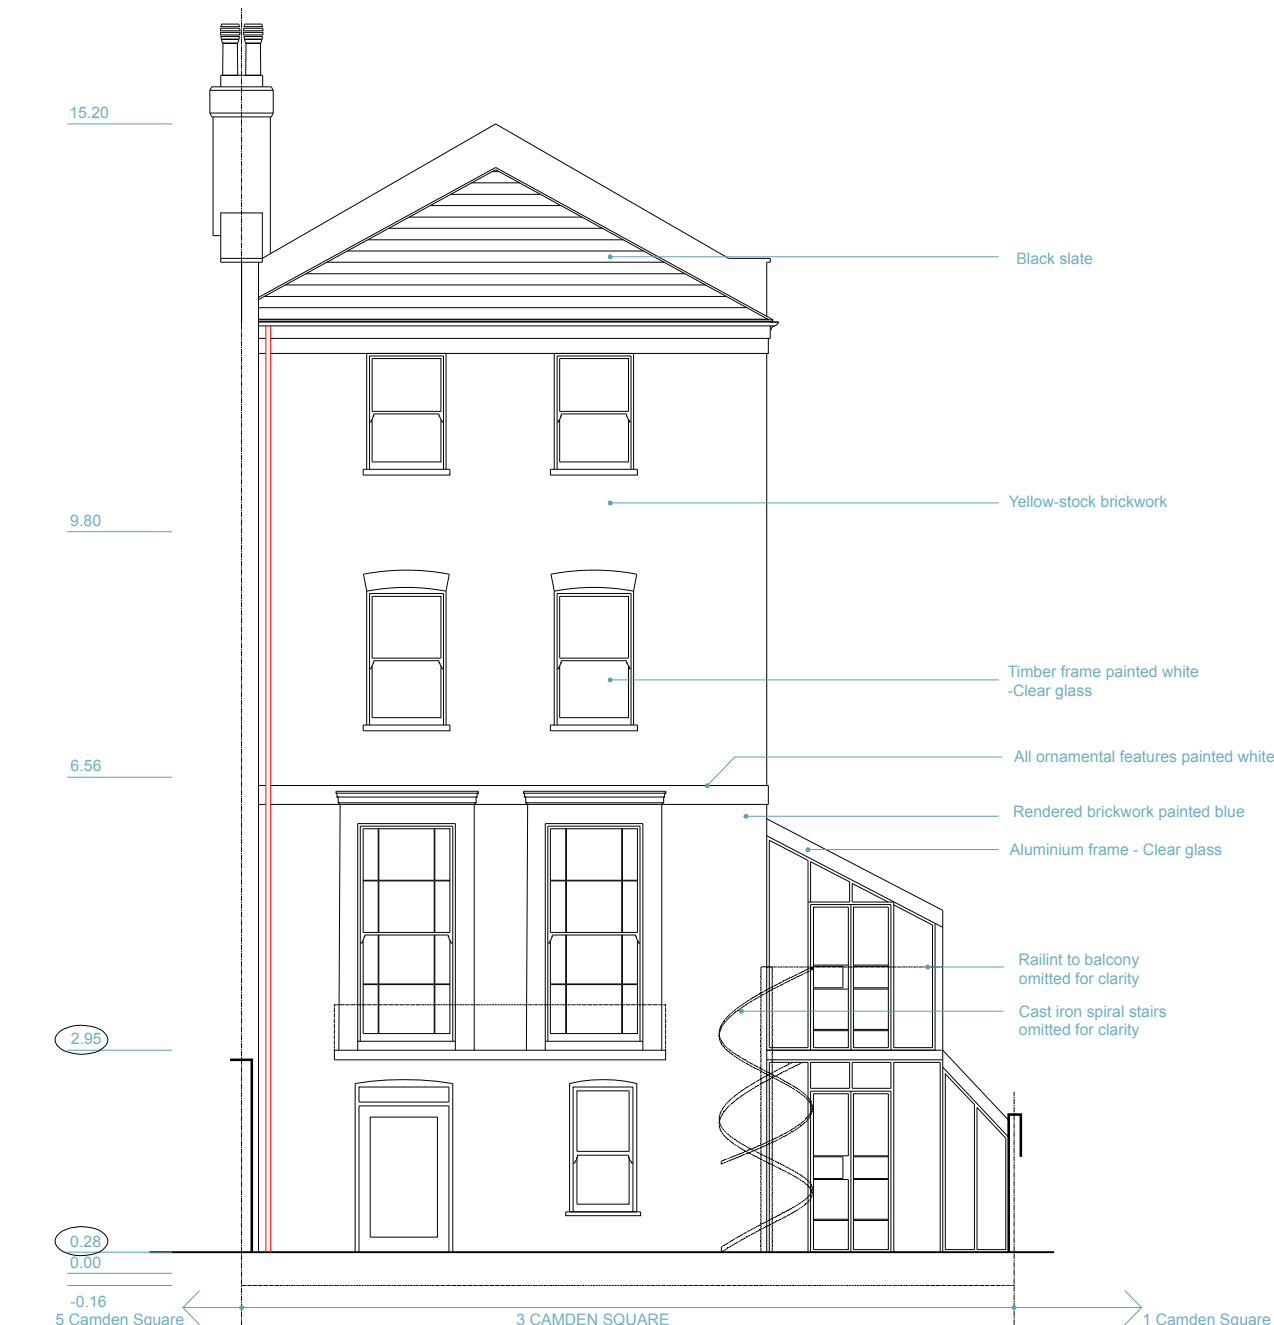

EXISTING REAR ELEVATION
 1:100 @ A1 1:100 @ A2

OPEN london
 architecture • surveying • interior design
 www.openlondon.co.uk
 email@openlondon.co.uk

Mermaid House
 2 Puddle Dock
 Blackfriars
 EC4V 3DB
 t: 020 7332 2888

project
3 Camden Square
 client

drawing title
Existing Ground, First, Second & Third Floor Plans & Existing Elevations
 drawing status

Planning
 scale 1:100 @ A1 09/04/19
 1:200 @ A3
 job no. 19010 drawing no. 001 revision **P1**