

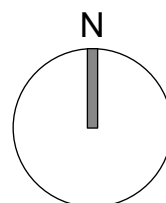


SCALE 1:1250 @ A3

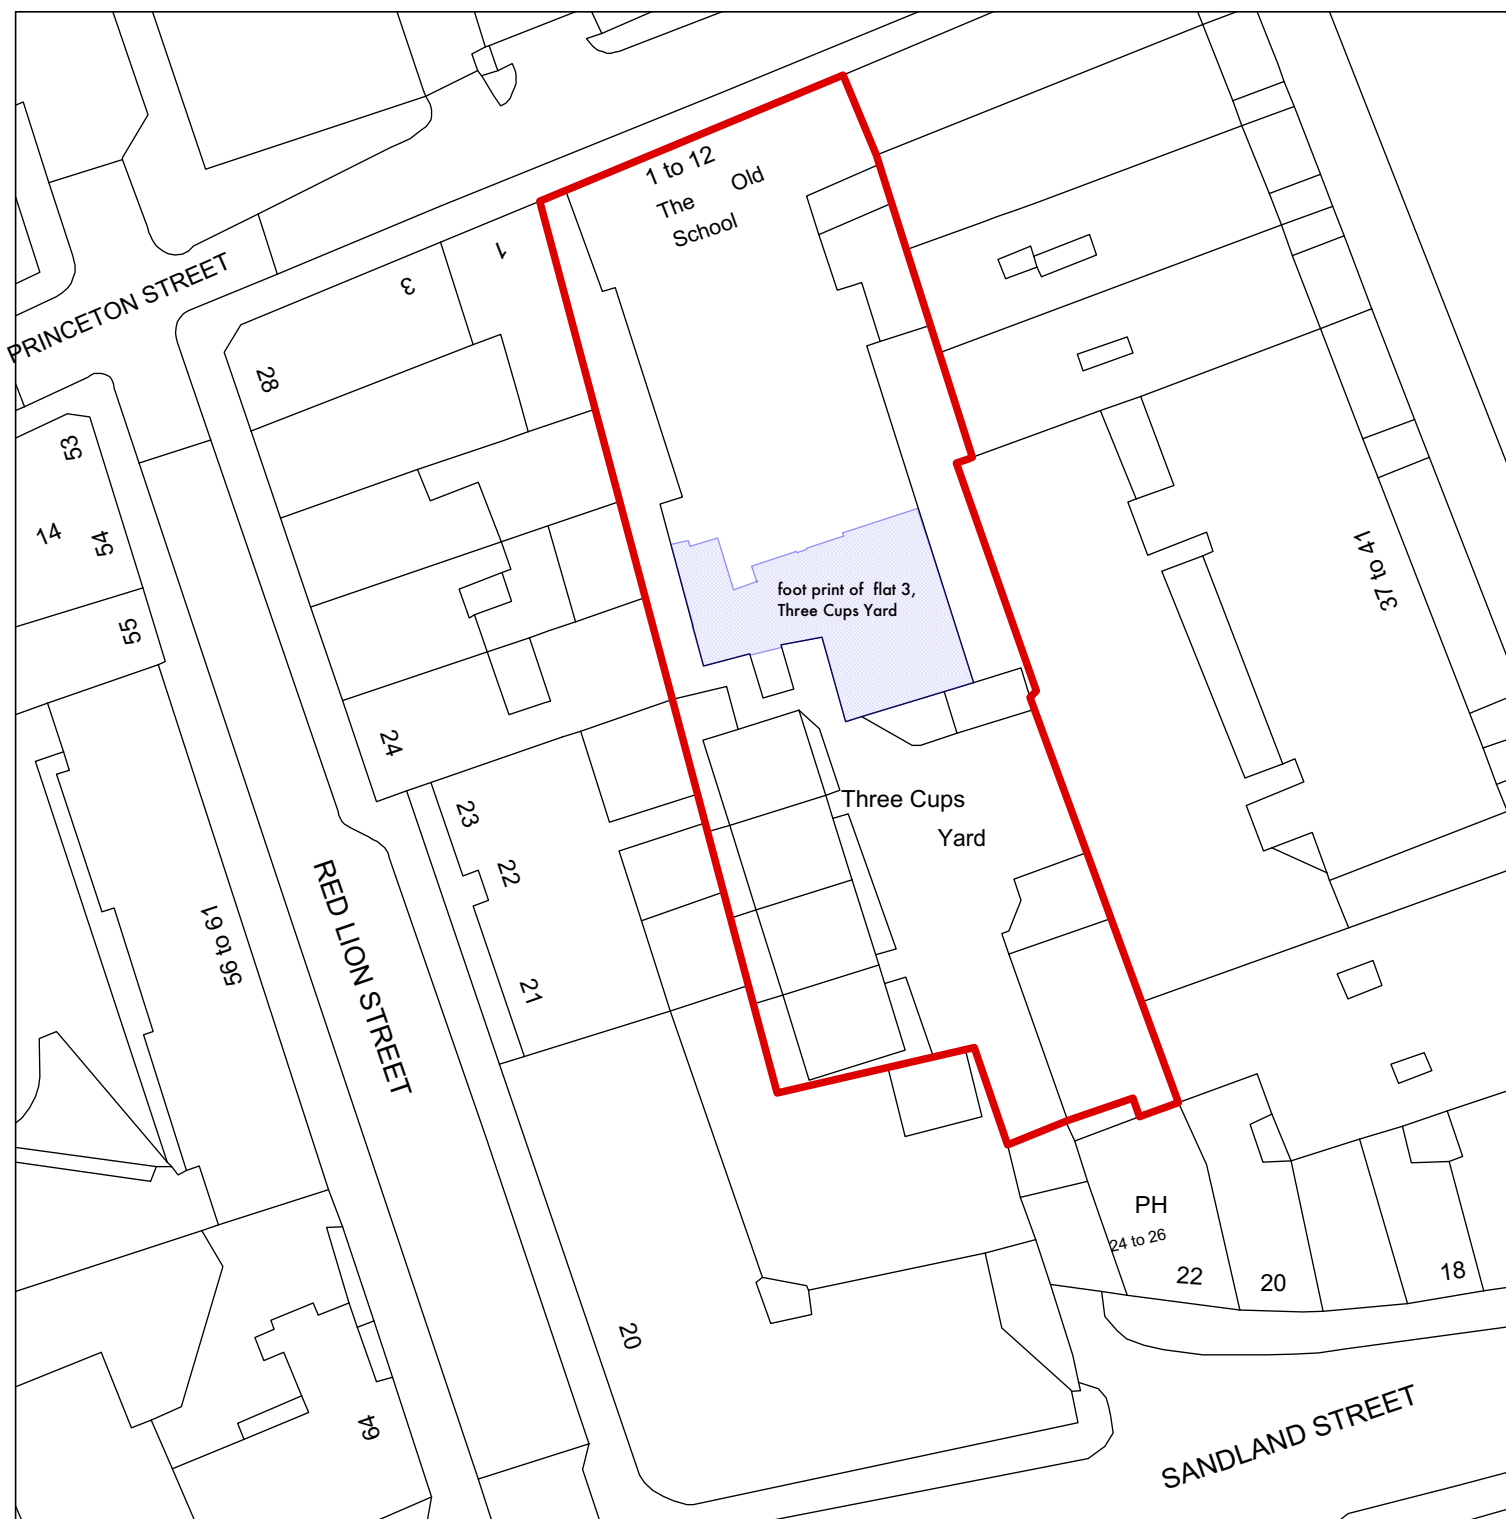

SCALE BAR (meters)

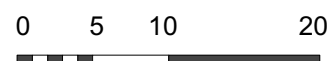

SCALE 1:500 @ A3

DO NOT SCALE THIS DRAWING WRITTEN DIMENSIONS ONLY TO BE USED ALL DIMENSIONS ARE IN MILLIMETRES ALL DIMENSIONS TO BE VERIFIED ON SITE ANY INCONSISTENCIES TO BE REPORTED TO THE ARCHITECT IMMEDIATELY	Job Ref <b>7259</b>		<b>p-ad</b>	
	<b>FOR PLANNING PURPOSES ONLY</b>		192D Campden Hill Road Notting Hill Gate, London, W8 7TH t: 0208-4590172 e: hello@pelicanod.co.uk	
	Flat 22 Three cups Yard London WC1R 4PZ		Title Location plan	Number 7259/LP
	Drawn by BB	Scale 1:1250 & 1:500 @ A3	Rev	





BIRDS EYE VIEW






FRONT ELEVATION






THIRD FLOOR TERRACE

DO NOT SCALE THIS DRAWING  WRITTEN DIMENSIONS ONLY TO BE USED ALL DIMENSIONS ARE IN MILLIMETRES  ALL DIMENSIONS TO BE VERIFIED ON SITE  ANY INCONSISTENCIES TO BE REPORTED TO THE ARCHITECT IMMEDIATELY	Job Ref <b>7259</b>	<b>p-ad</b> 192D Campden Hill Road Notting Hill Gate, London, W8 7TH t: 0208-4590172 e: hello@pelicanad.co.uk			<b>p-ad</b>	
	<b>FOR PLANNING PURPOSES ONLY</b>					
	Flat 22 Three cups Yard London WC1R 4PZ	Title	<b>Photo sheet</b>			
		Drawn by <b>BB</b>	Scale <b>NTS</b>	Number <b>7259/PH</b>		Rev






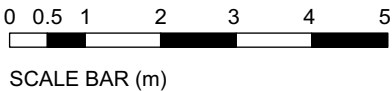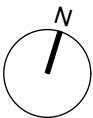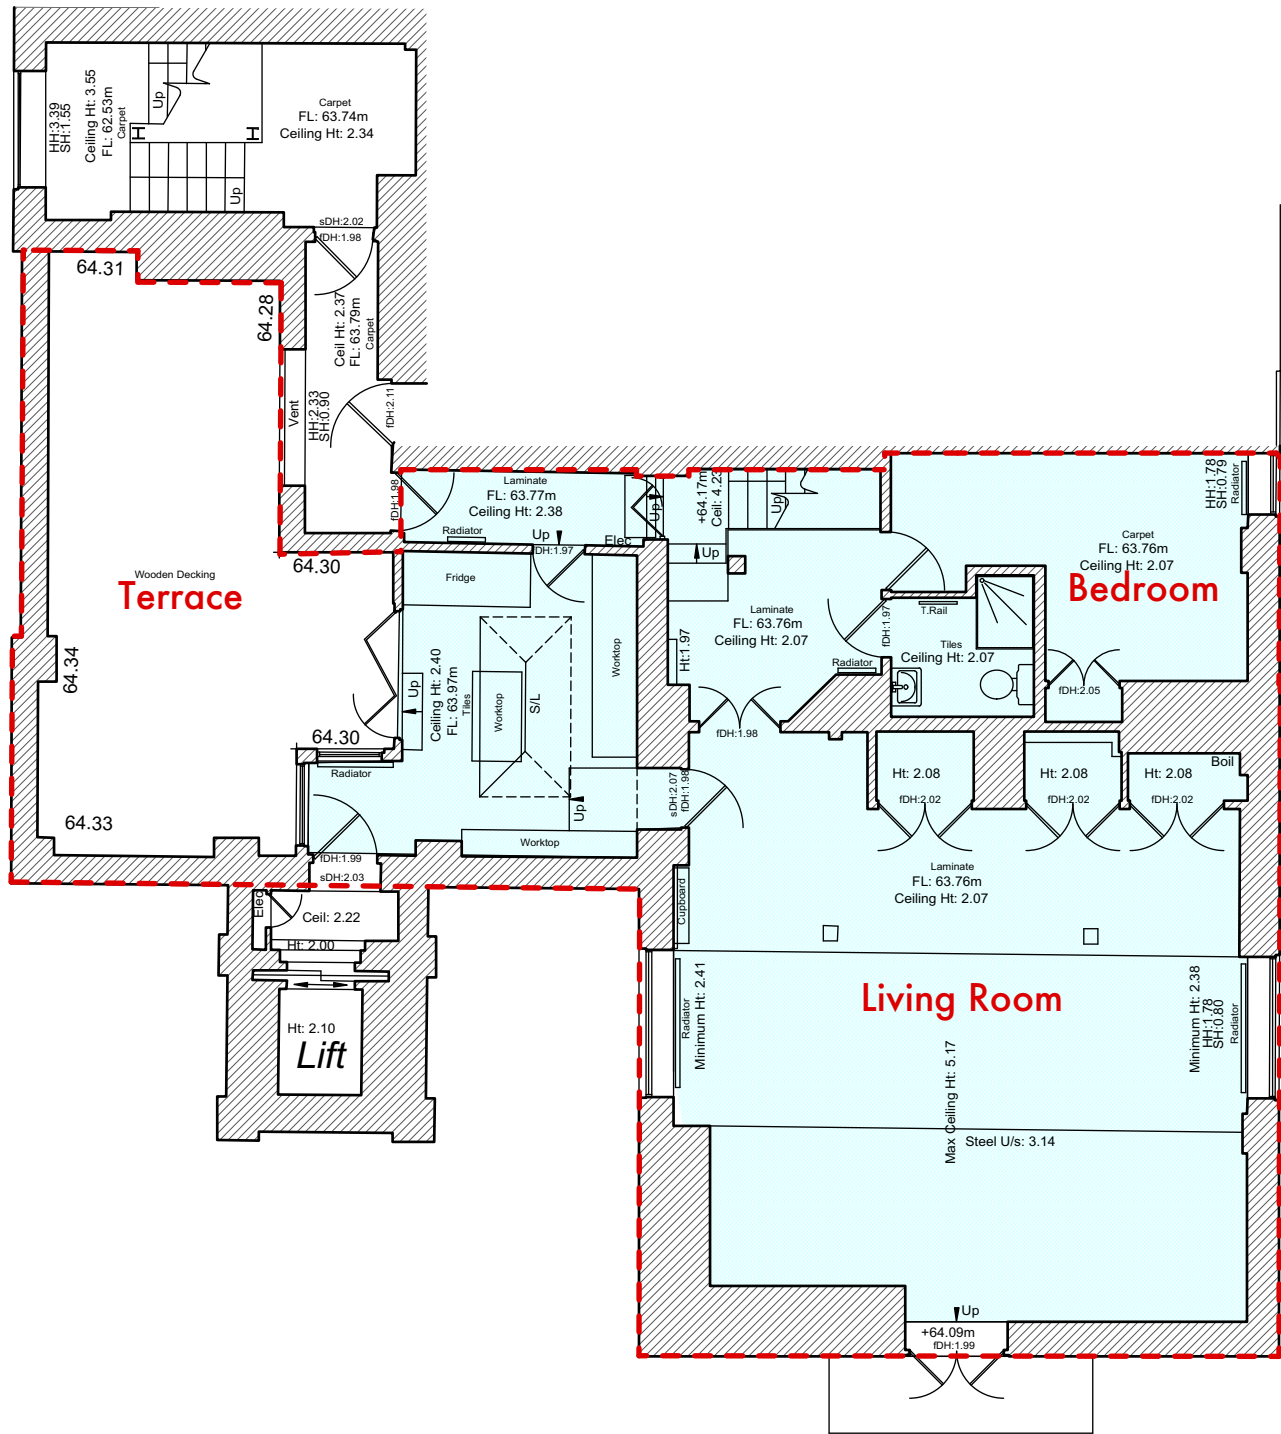


DO NOT SCALE THIS DRAWING  WRITTEN DIMENSIONS ONLY TO BE USED  ALL DIMENSIONS ARE IN MILLIMETRES  ALL DIMENSIONS TO BE VERIFIED ON SITE  ANY INCONSISTENCIES TO BE REPORTED TO THE ARCHITECT IMMEDIATELY	Job Ref <b>7259</b>		<b>p-ad</b> 192D Campden Hill Road Notting Hill Gate, London, W8 7TH t: 0208-4590172 e: hello@peliconad.co.uk		<b>p-ad</b>
	<b>FOR PLANNING PURPOSES ONLY</b>				
	Flat 22 Three cups Yard London WC1R 4PZ		Existing third floor plan		
	Drawn by <b>BB</b>	Scale <b>1:100 @ A3</b>	Number <b>7259/ 01</b>	Rev	

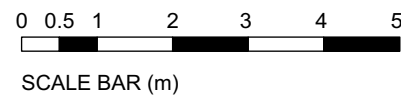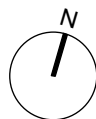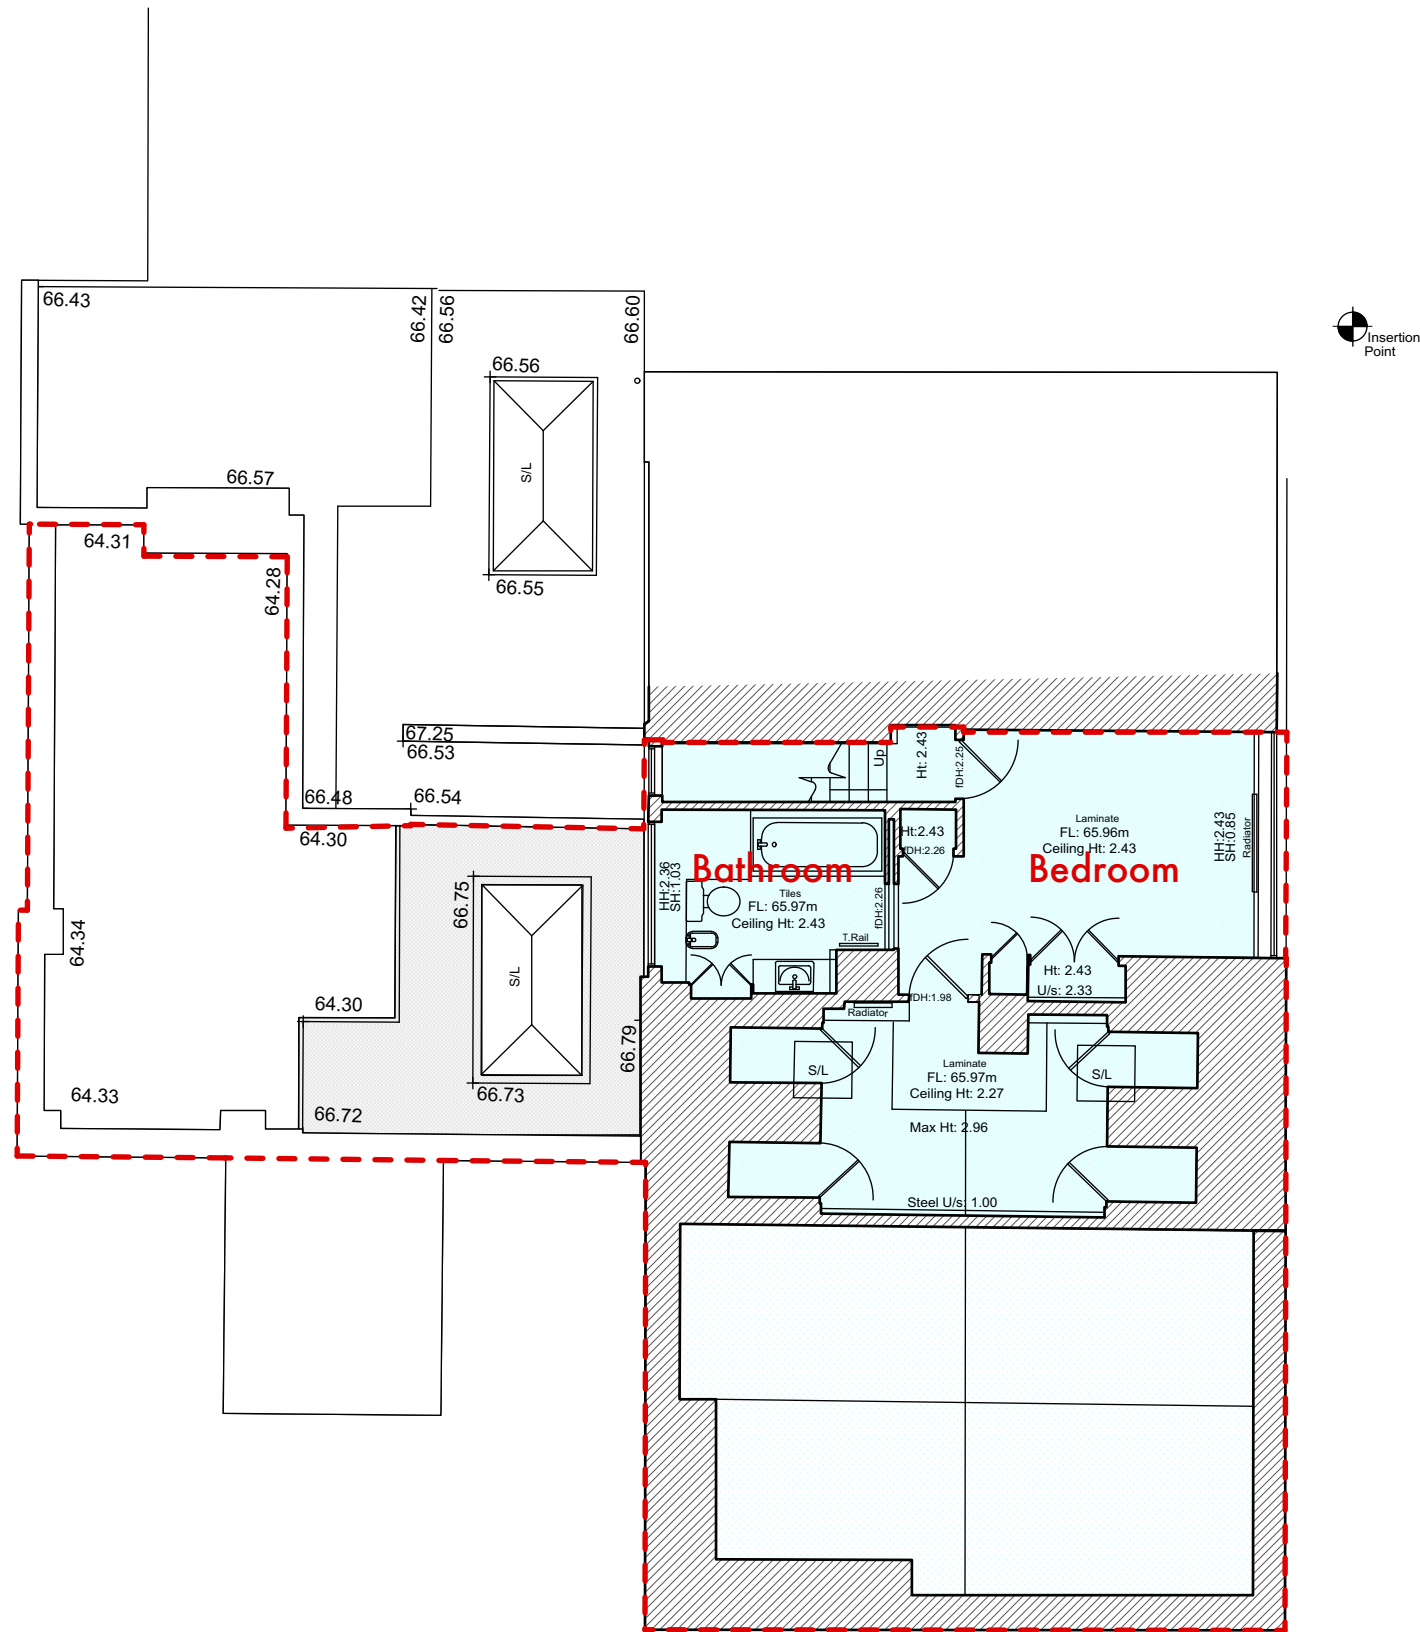

DO NOT SCALE THIS DRAWING WRITTEN DIMENSIONS ONLY TO BE USED ALL DIMENSIONS ARE IN MILLIMETRES ALL DIMENSIONS TO BE VERIFIED ON SITE ANY INCONSISTENCIES TO BE REPORTED TO THE ARCHITECT IMMEDIATELY		Job Ref <b>7259</b>		<b>p-ad</b> 192D Campden Hill Road Notting Hill Gate, London, W8 7TH t: 0208-4590172 e: hello@peliconad.co.uk		<b>p-ad</b>	
		<b>FOR PLANNING PURPOSES ONLY</b>		Title <b>Existing fourth floor plan</b>		Number <b>7259/ 02</b>	
		Flat 22 Three cups Yard London WC1R 4PZ		Drawn by <b>BB</b>	Scale <b>1:100 @ A3</b>	Rev	

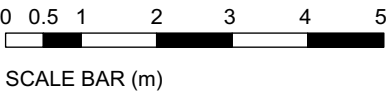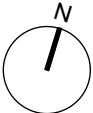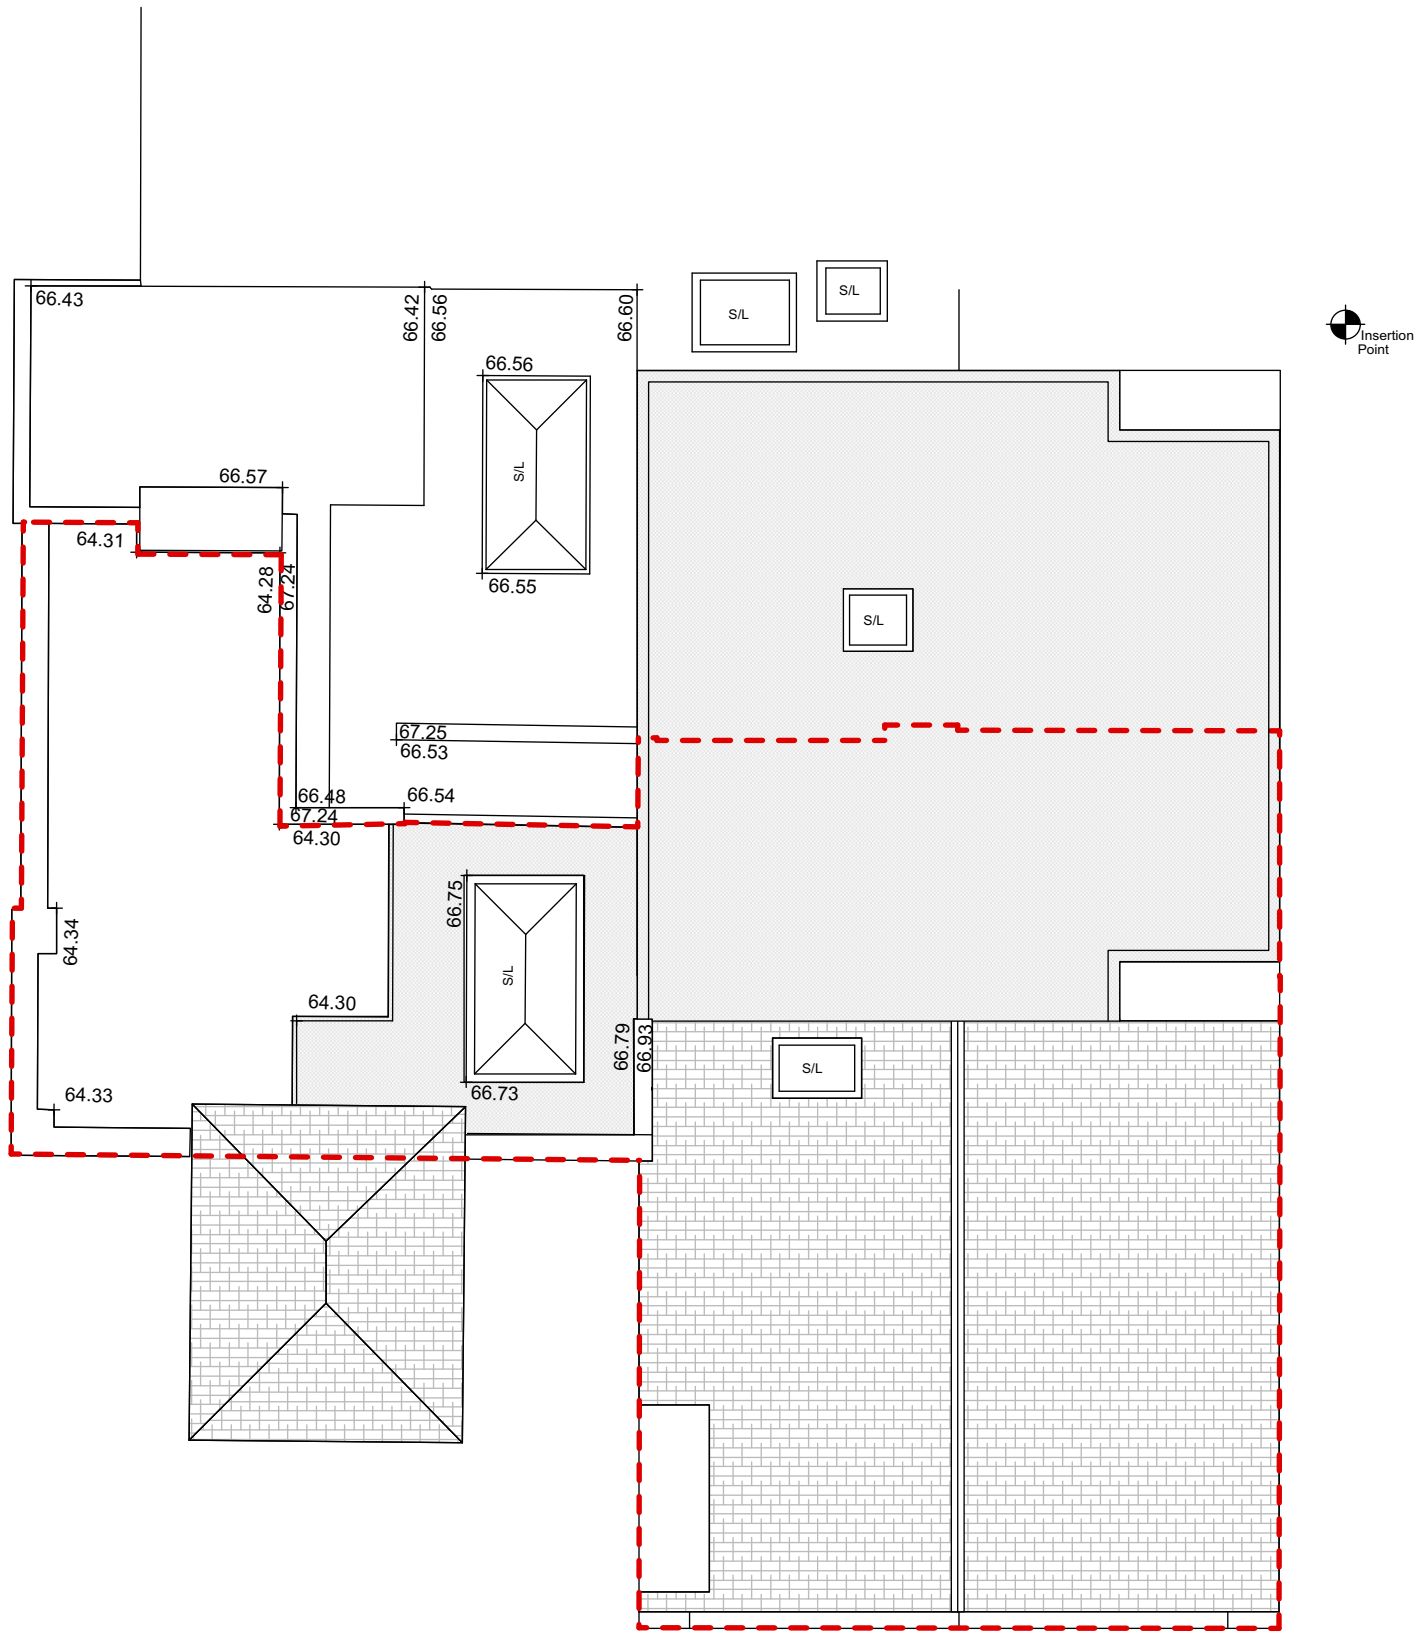

DO NOT SCALE THIS DRAWING  WRITTEN DIMENSIONS ONLY TO BE USED ALL DIMENSIONS ARE IN MILLIMETRES  ALL DIMENSIONS TO BE VERIFIED ON SITE  ANY INCONSISTENCIES TO BE REPORTED TO THE ARCHITECT IMMEDIATELY	Job Ref <b>7259</b>		<b>p-ad</b> 192D Campden Hill Road Notting Hill Gate, London, W8 7TH t: 0208-4590172 e: hello@pelicanad.co.uk		<b>p-ad</b>
	<b>FOR PLANNING PURPOSES ONLY</b>				
	Flat 22 Three cups Yard London WC1R 4PZ		Existing roof plan		
	Drawn by <b>BB</b>	Scale <b>1:100 @ A3</b>	Number <b>7259/ 03</b>	Rev	

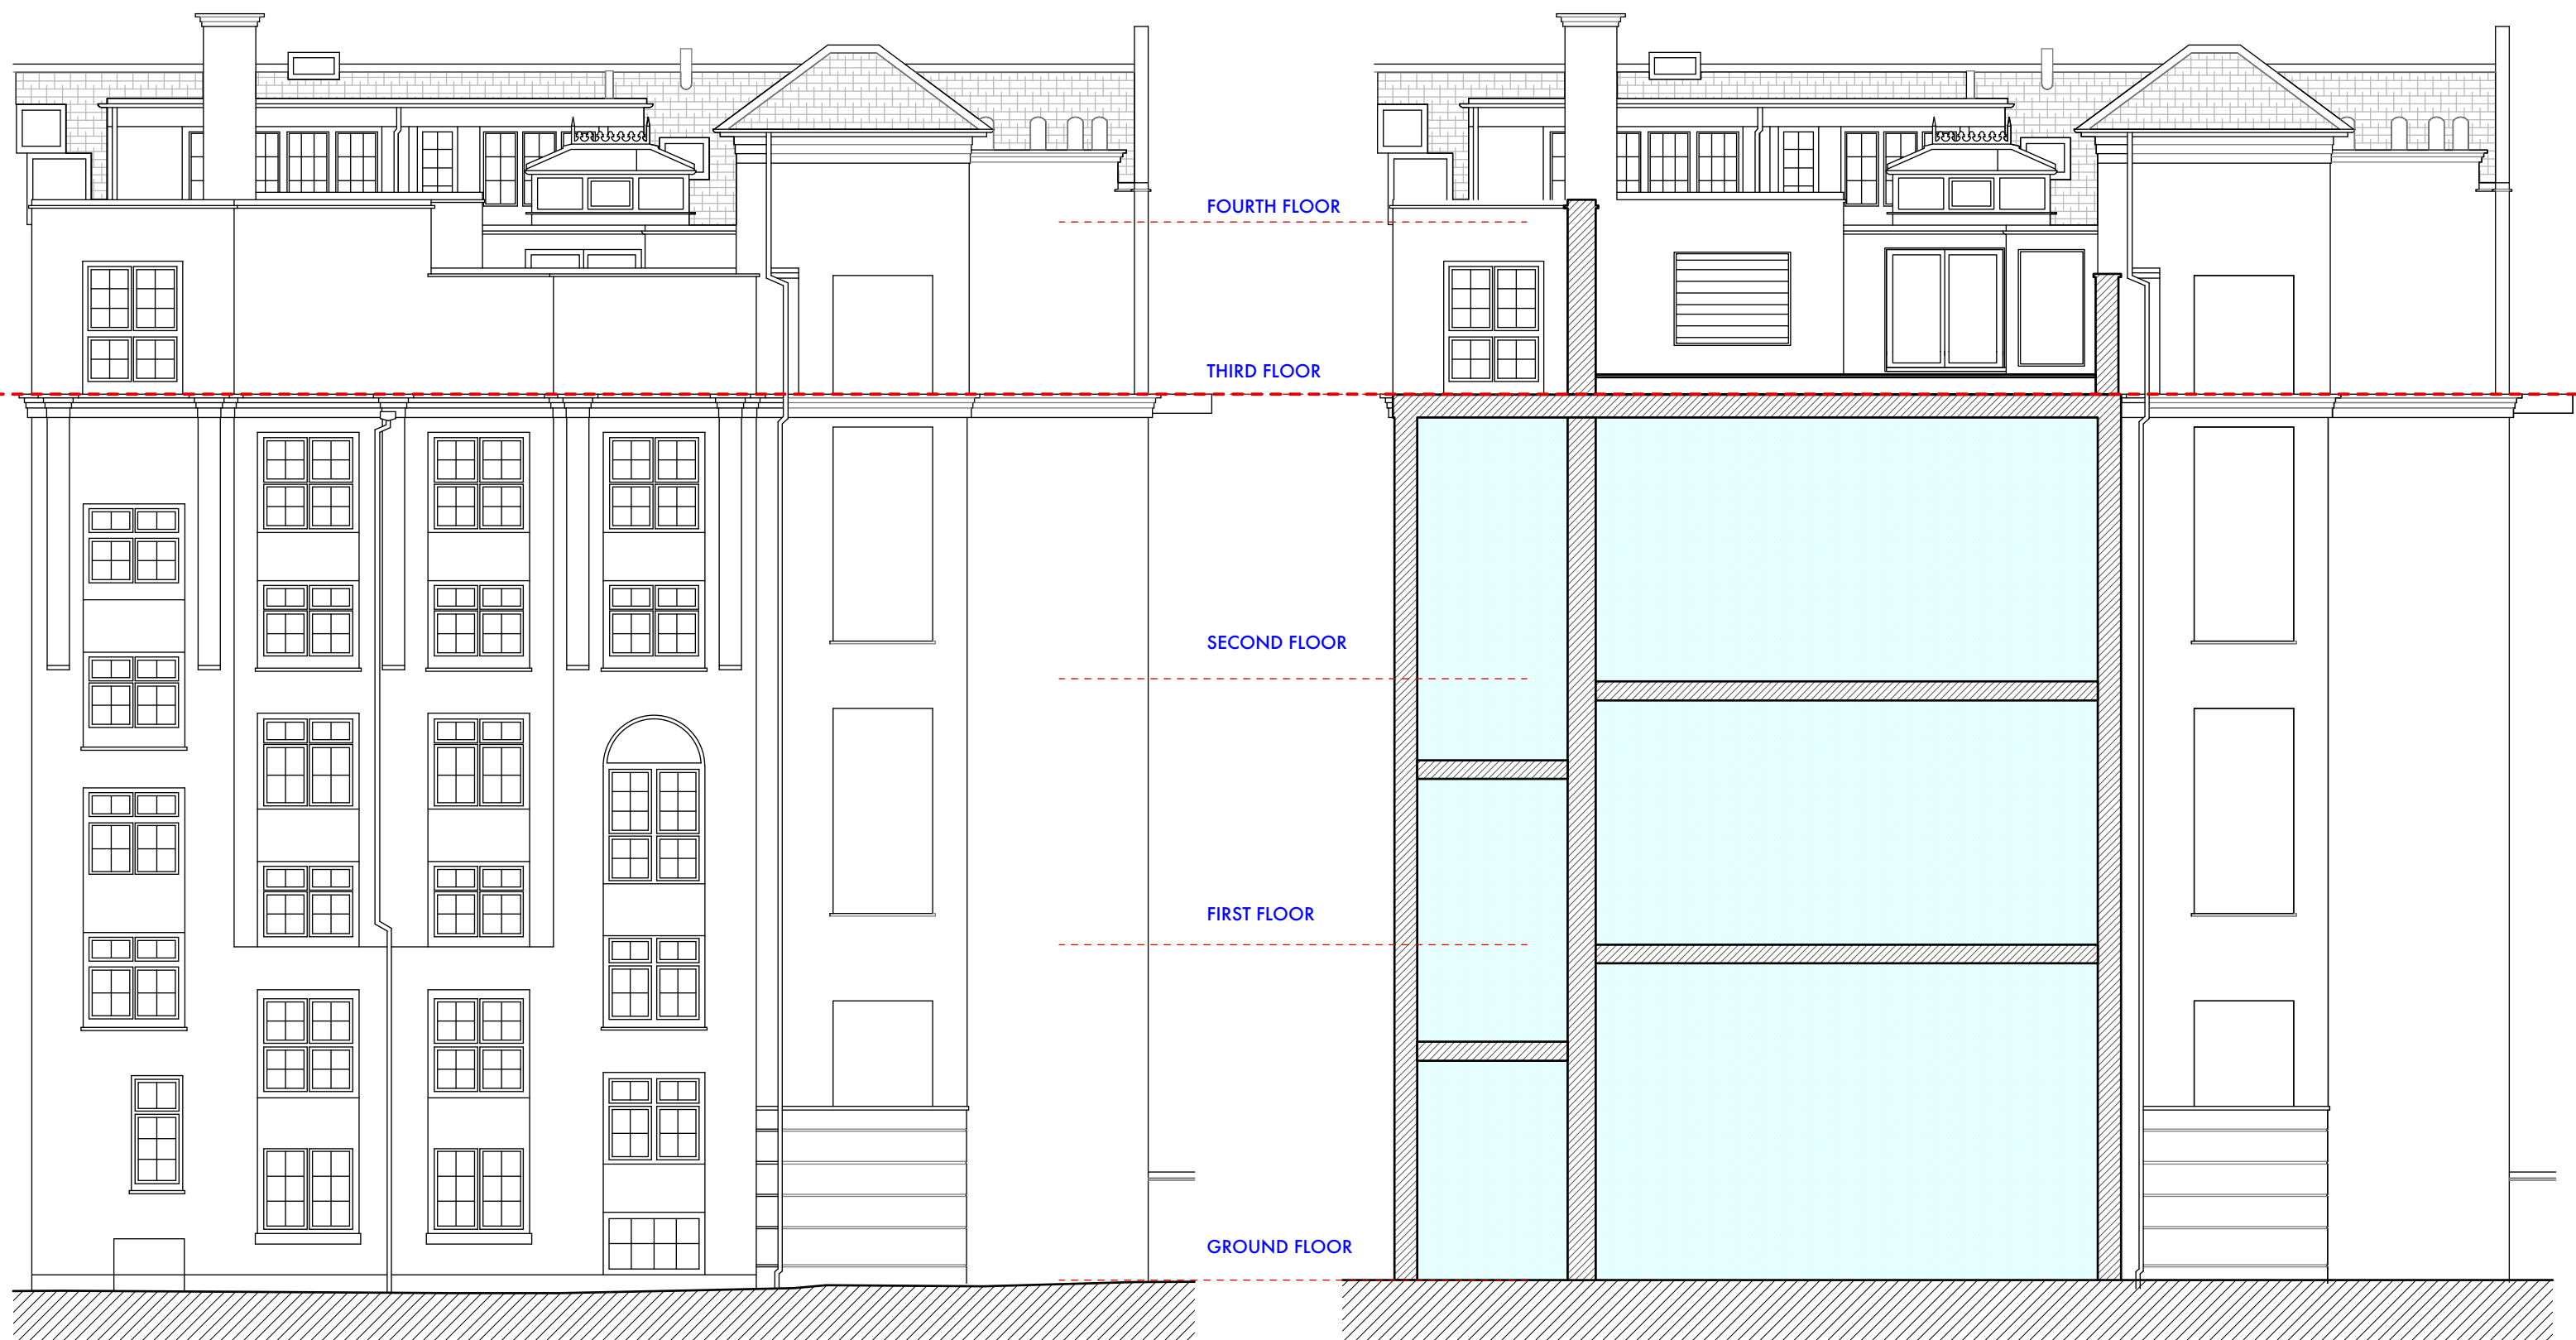


Datum: 48.00m.

WEST ELEVATION

Datum: 48.00m.

WEST ELEVATION/SECTION

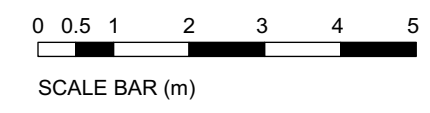

DO NOT SCALE THIS DRAWING  WRITTEN DIMENSIONS ONLY TO BE USED  ALL DIMENSIONS ARE IN MILLIMETRES  ALL DIMENSIONS TO BE VERIFIED ON SITE  ANY INCONSISTENCIES TO BE REPORTED TO THE ARCHITECT IMMEDIATELY	Job Ref <b>7259</b>		<b>p-ad</b> 192D Campden Hill Road Notting Hill Gate, London, W8 7TH t: 0208-4590172 e: hello@pelicanad.co.uk		<b>p-ad</b>		
	<b>FOR PLANNING PURPOSES ONLY</b>		<b>Existing west elevation &amp; section</b>				
	Flat 22 Three cups Yard London WC1R 4PZ		Title BB	Scale 1:100 @ A3		Number 7259/ 04	Rev




Datum: 48.00m.

FRONT ELEVATION



Datum: 48.00m.




EAST ELEVATION

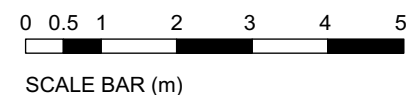




DO NOT SCALE THIS DRAWING  WRITTEN DIMENSIONS ONLY TO BE USED  ALL DIMENSIONS ARE IN MILLIMETRES  ALL DIMENSIONS TO BE VERIFIED ON SITE  ANY INCONSISTENCIES TO BE REPORTED TO THE ARCHITECT IMMEDIATELY	Job Ref <b>7259</b>	<b>p-ad</b> 192D Campden Hill Road Notting Hill Gate, London, W8 7TH t: 0208-4590172 e: hello@pelicanoad.co.uk			<b>p-ad</b>
	<b>FOR PLANNING PURPOSES ONLY</b>	Title <b>Existing front &amp; east elevations</b>			
	Flat 22 Three cups Yard London WC1R 4PZ	Drawn by BB	Scale 1:100 @ A3	Number 7259/ 05	






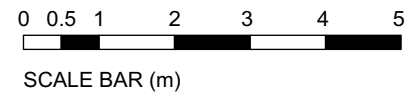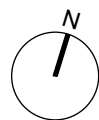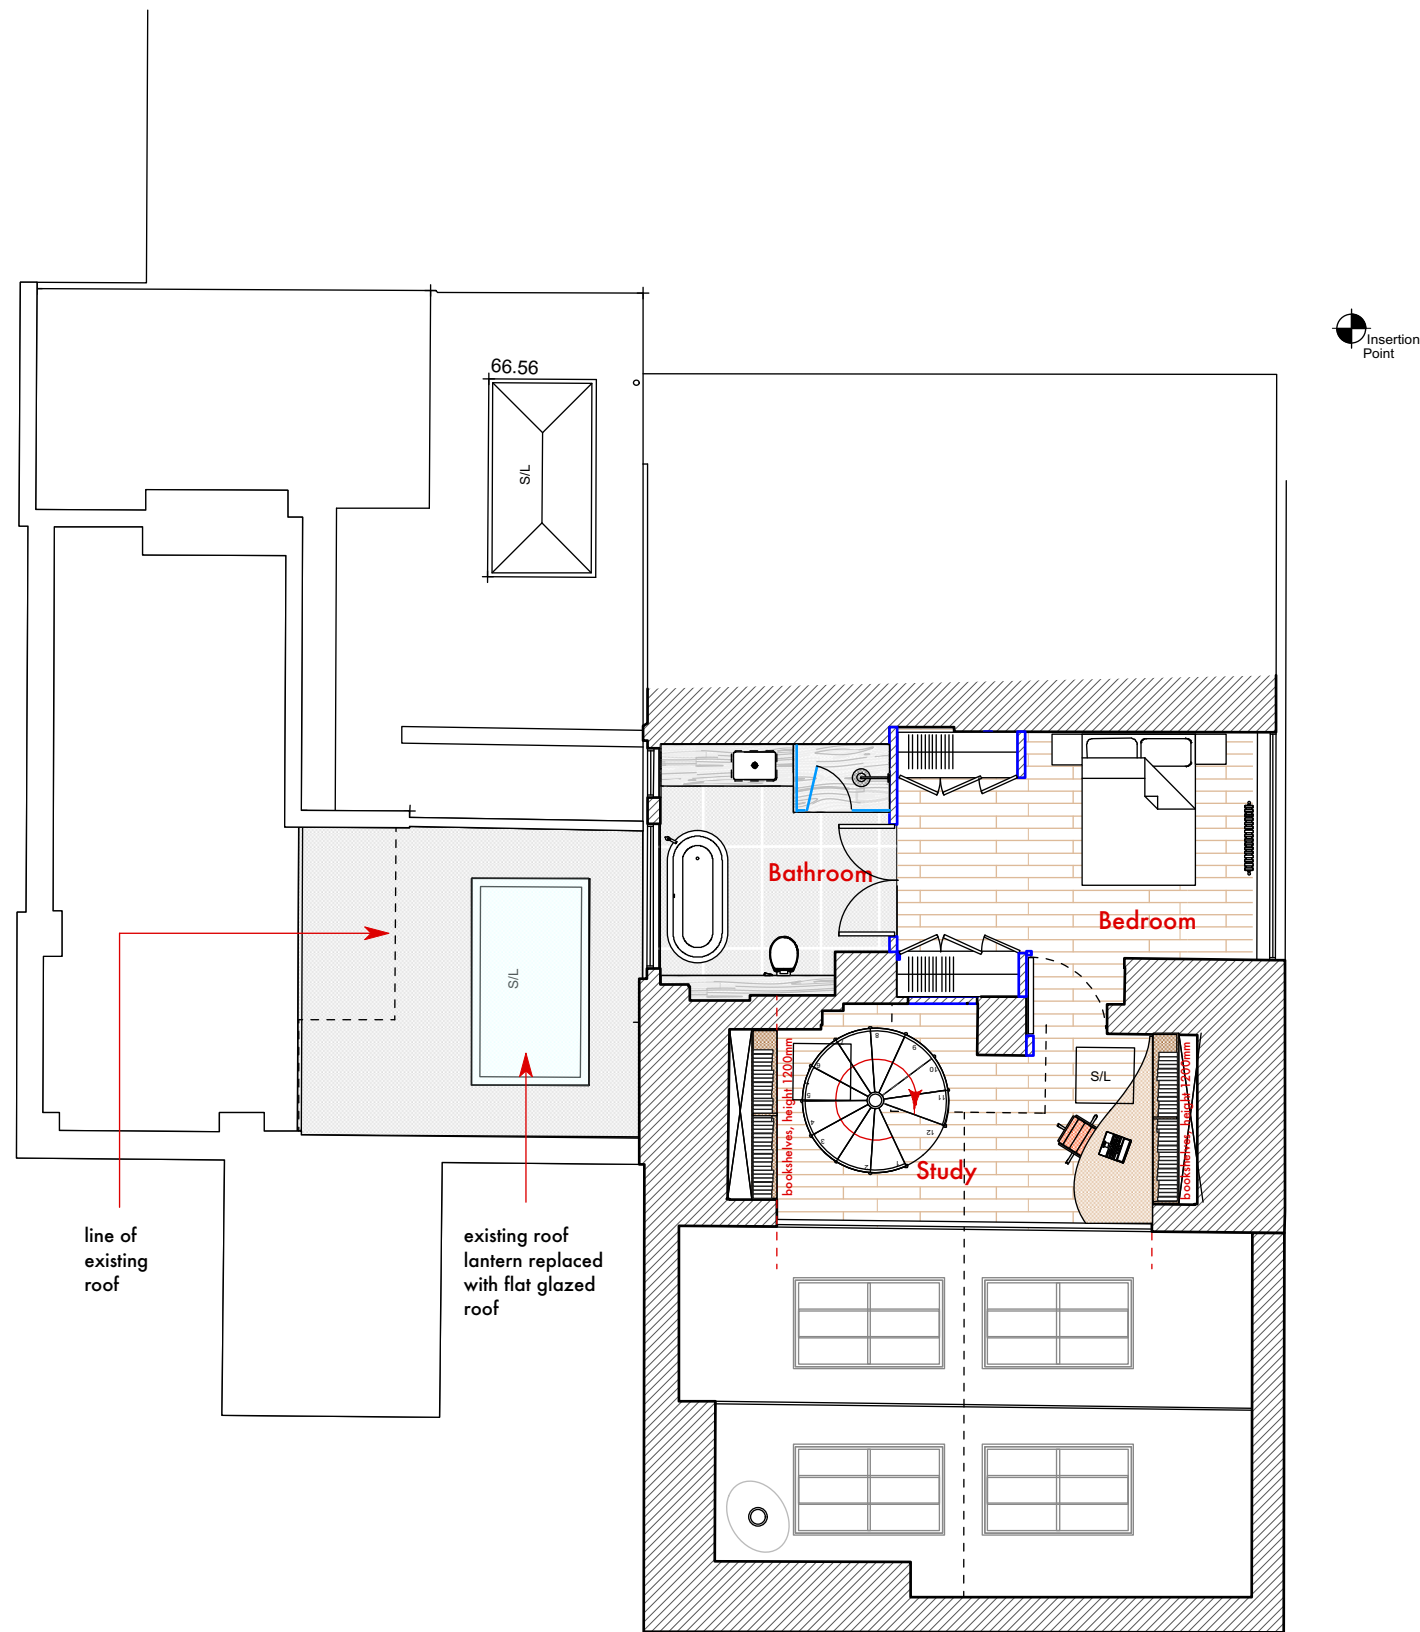

DO NOT SCALE THIS DRAWING  WRITTEN DIMENSIONS ONLY TO BE USED  ALL DIMENSIONS ARE IN MILLIMETRES  ALL DIMENSIONS TO BE VERIFIED ON SITE  ANY INCONSISTENCIES TO BE REPORTED TO THE ARCHITECT IMMEDIATELY	Job Ref <b>7259</b>	<b>p-ad</b> 192D Campden Hill Road Notting Hill Gate, London, W8 7TH t: 0208-4590172 e: hello@pellicand.co.uk		<b>p-ad</b>	
	<b>FOR PLANNING PURPOSES ONLY</b>				
	Flat 22 Three cups Yard WC1R 4PZ	Title	<b>Proposed fourth floor plan</b>		
	Drawn by BB	Scale 1:100 @ A3	Number 7259/ 07		Rev

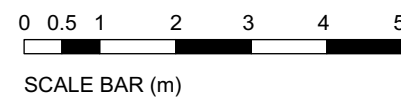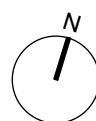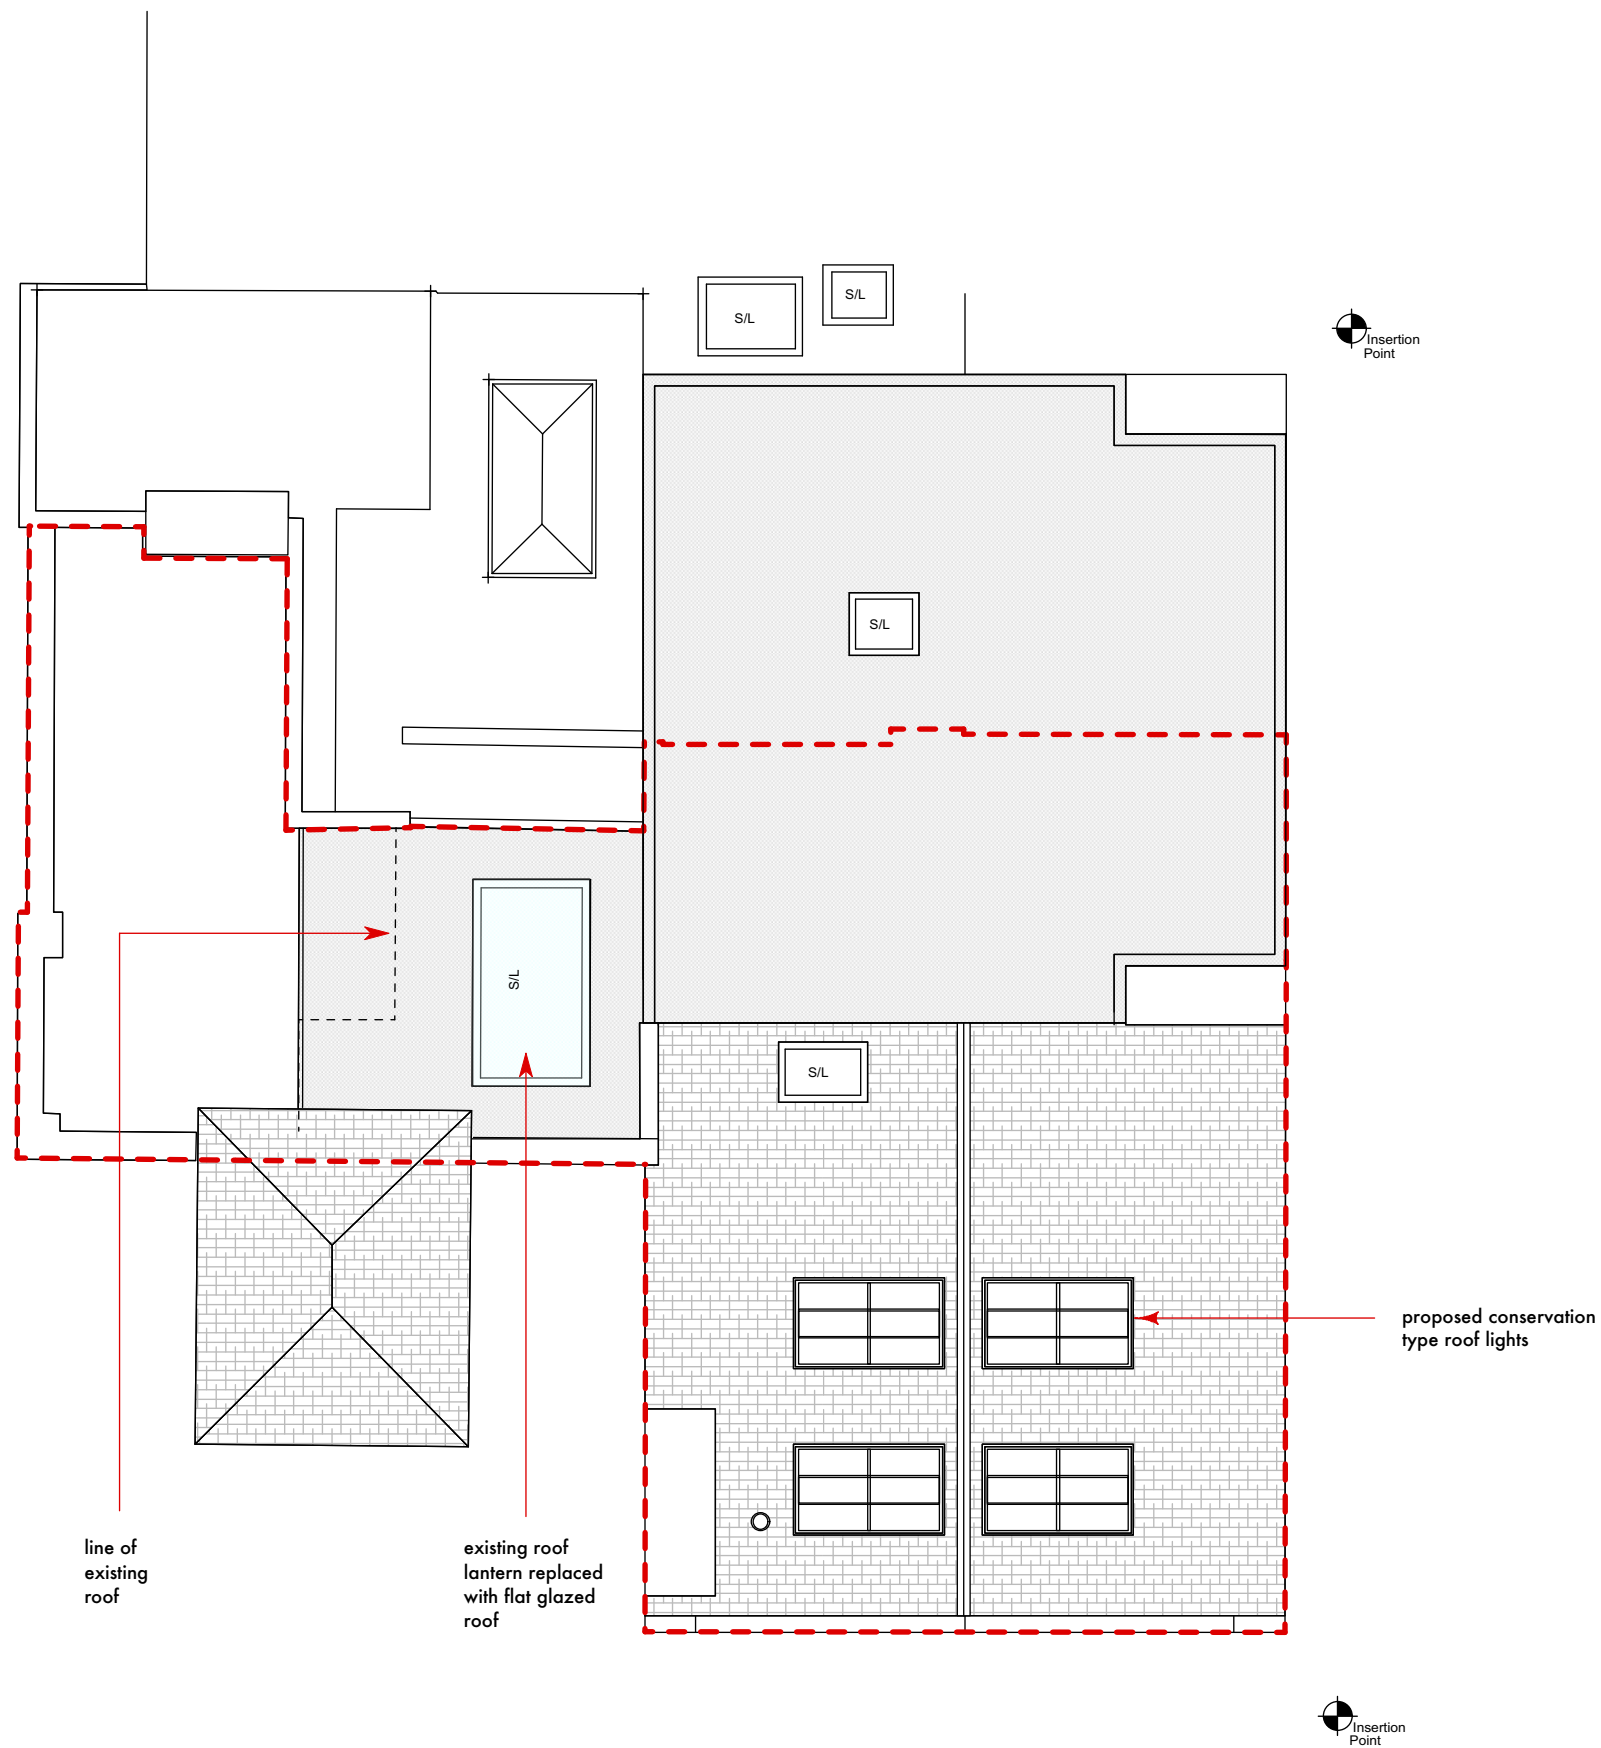


DO NOT SCALE THIS DRAWING  WRITTEN DIMENSIONS ONLY TO BE USED  ALL DIMENSIONS ARE IN MILLIMETRES  ALL DIMENSIONS TO BE VERIFIED ON SITE  ANY INCONSISTENCIES TO BE REPORTED TO THE ARCHITECT IMMEDIATELY	Job Ref <b>7259</b>		<b>p-ad</b> 192D Campden Hill Road Notting Hill Gate, London, W8 7TH t: 0208-4590172 e: hello@pelicanad.co.uk		<b>p-ad</b>
	<b>FOR PLANNING PURPOSES ONLY</b>				
	Flat 22 Three cups Yard London WC1R 4PZ		Title  Proposed roof plan		
	Drawn by <b>BB</b>	Scale <b>1:100 @ A3</b>	Number <b>7259/ 08</b>	Rev	

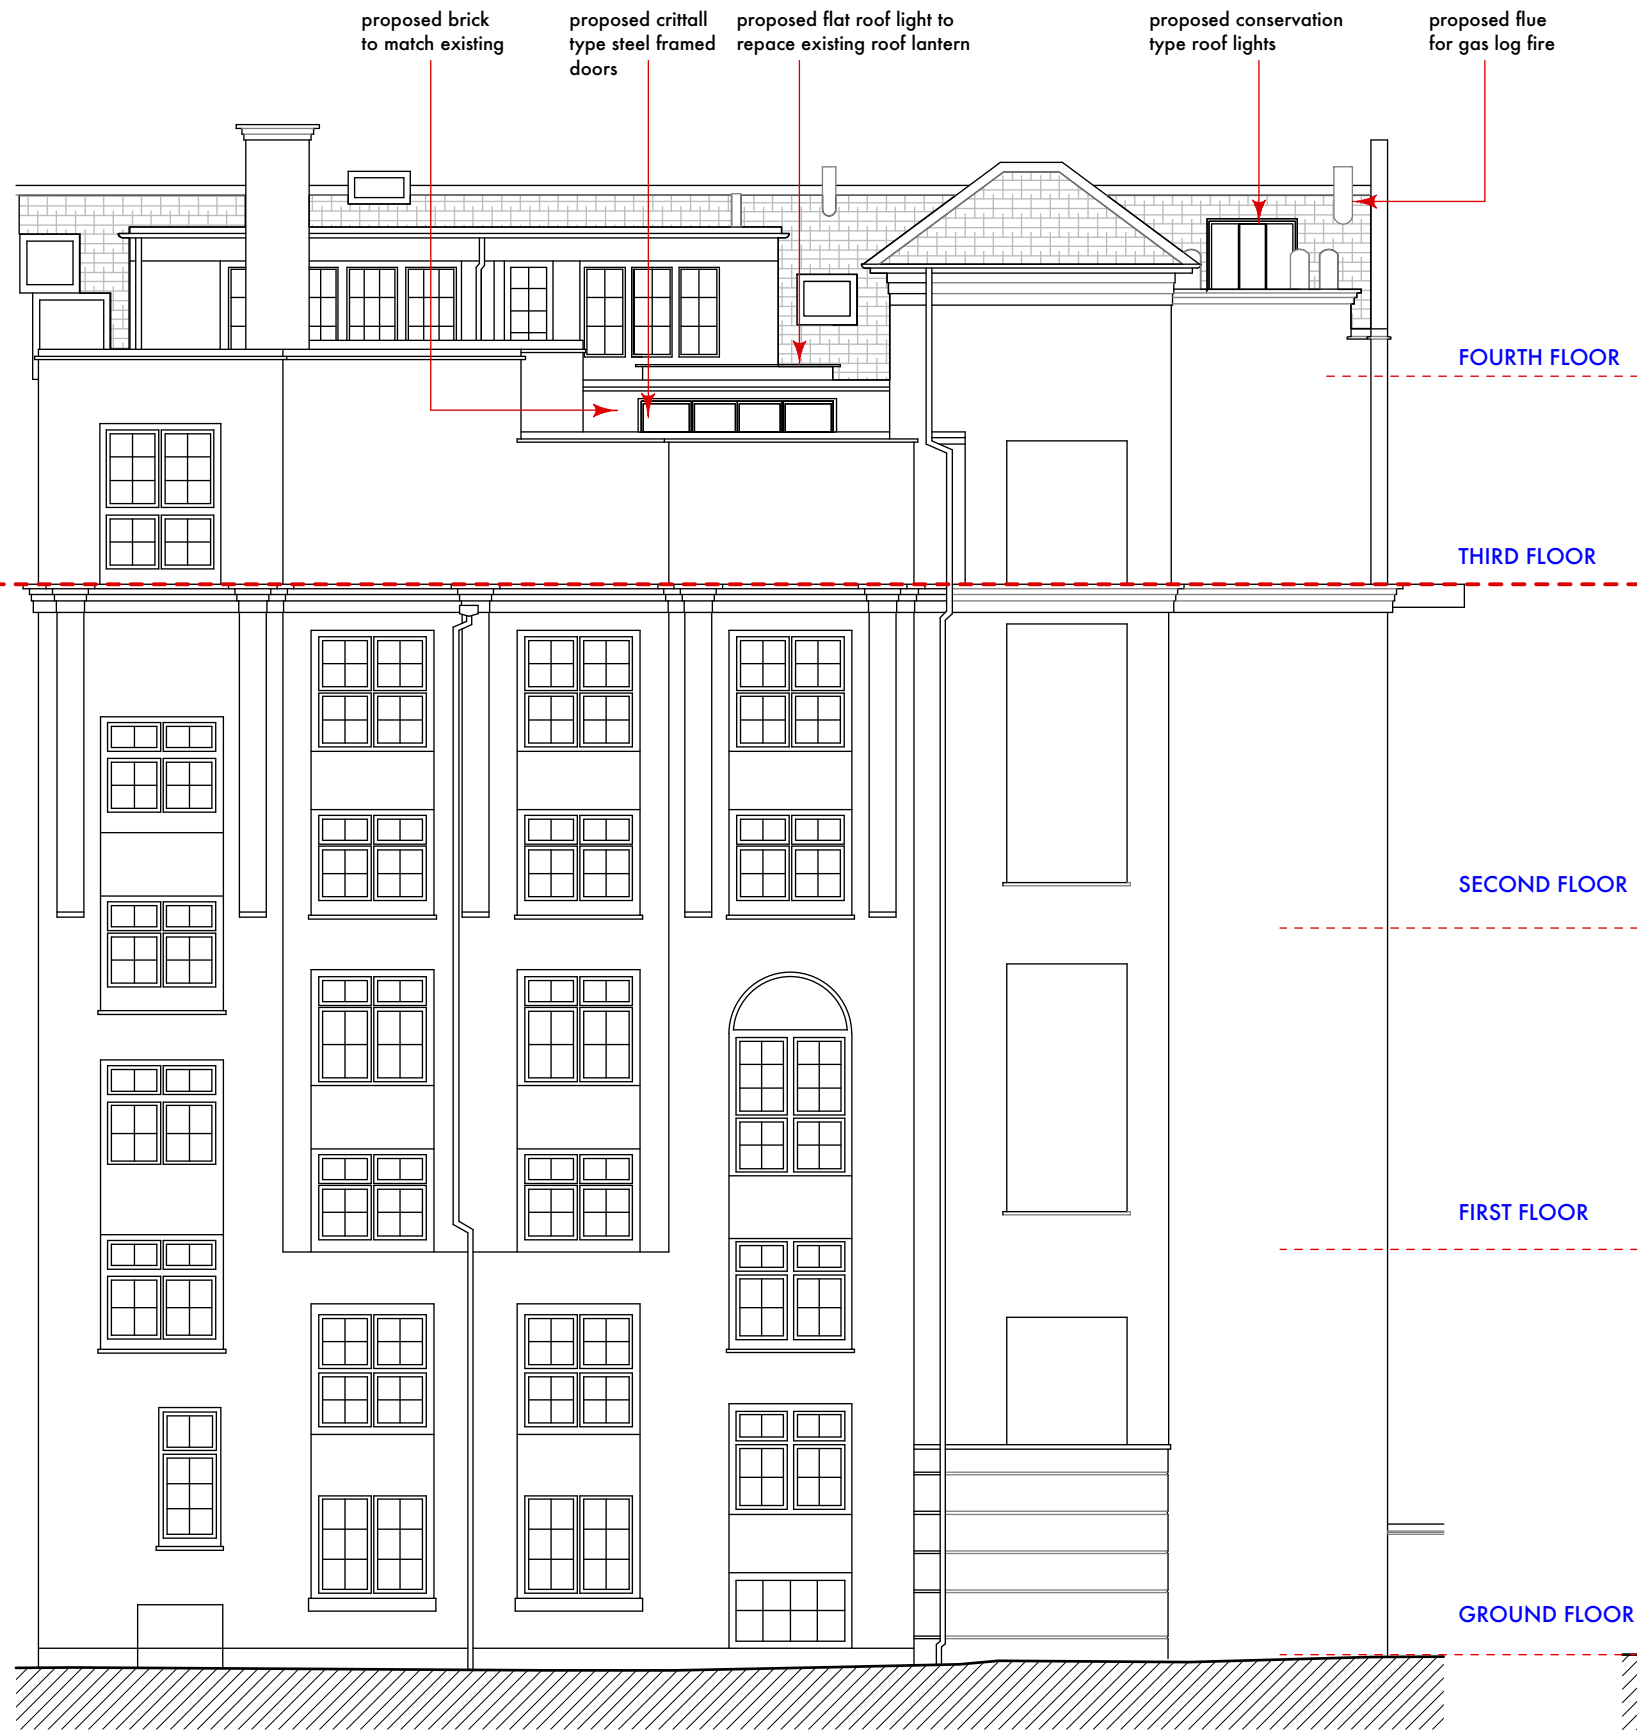


Datum: 48.00m.

WEST ELEVATION

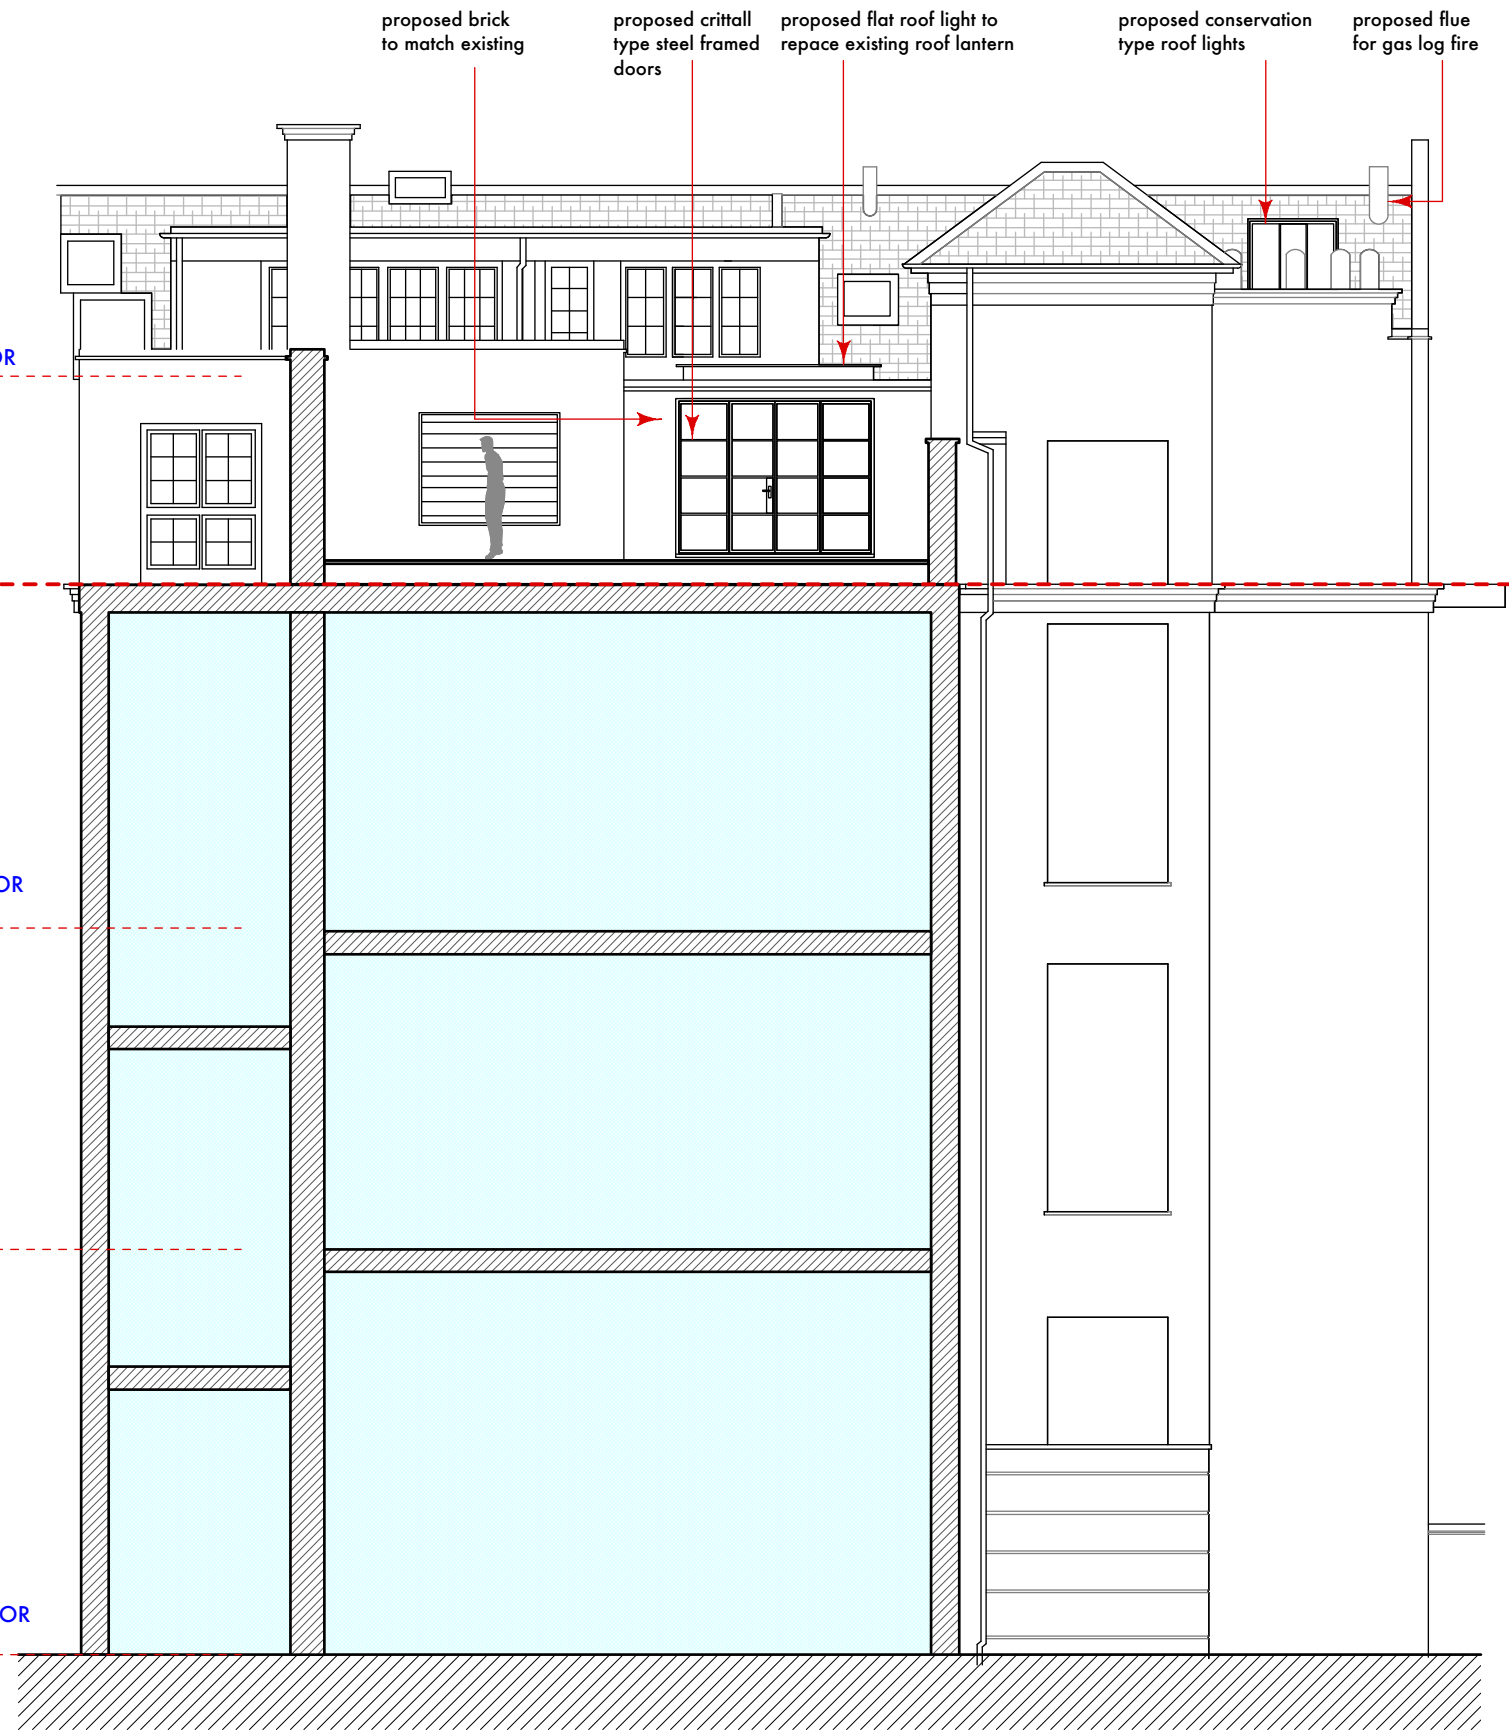

Datum: 48.00m.


WEST ELEVATION/SECTION

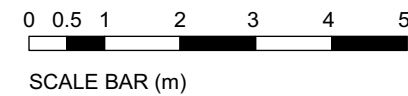


DO NOT SCALE THIS DRAWING WRITTEN DIMENSIONS ONLY TO BE USED ALL DIMENSIONS ARE IN MILLIMETRES ALL DIMENSIONS TO BE VERIFIED ON SITE ANY INCONSISTENCIES TO BE REPORTED TO THE ARCHITECT IMMEDIATELY	Job Ref <b>7259</b>		<b>p-ad</b> 192D Campden Hill Road Notting Hill Gate, London, W8 7TH t: 0208-4590172 e: hello@peliconad.co.uk		<b>p-ad</b>	
	<b>FOR PLANNING PURPOSES ONLY</b>					
	Flat 22 Three cups Yard London WC1R 4PZ		Title <b>Proposed west elevation &amp; section</b>			
	Drawn by BB		Scale <b>1:100 @ A3</b>	Number <b>7259/ 09</b>		Rev



Datum: 48.00m.  
FRONT ELEVATION

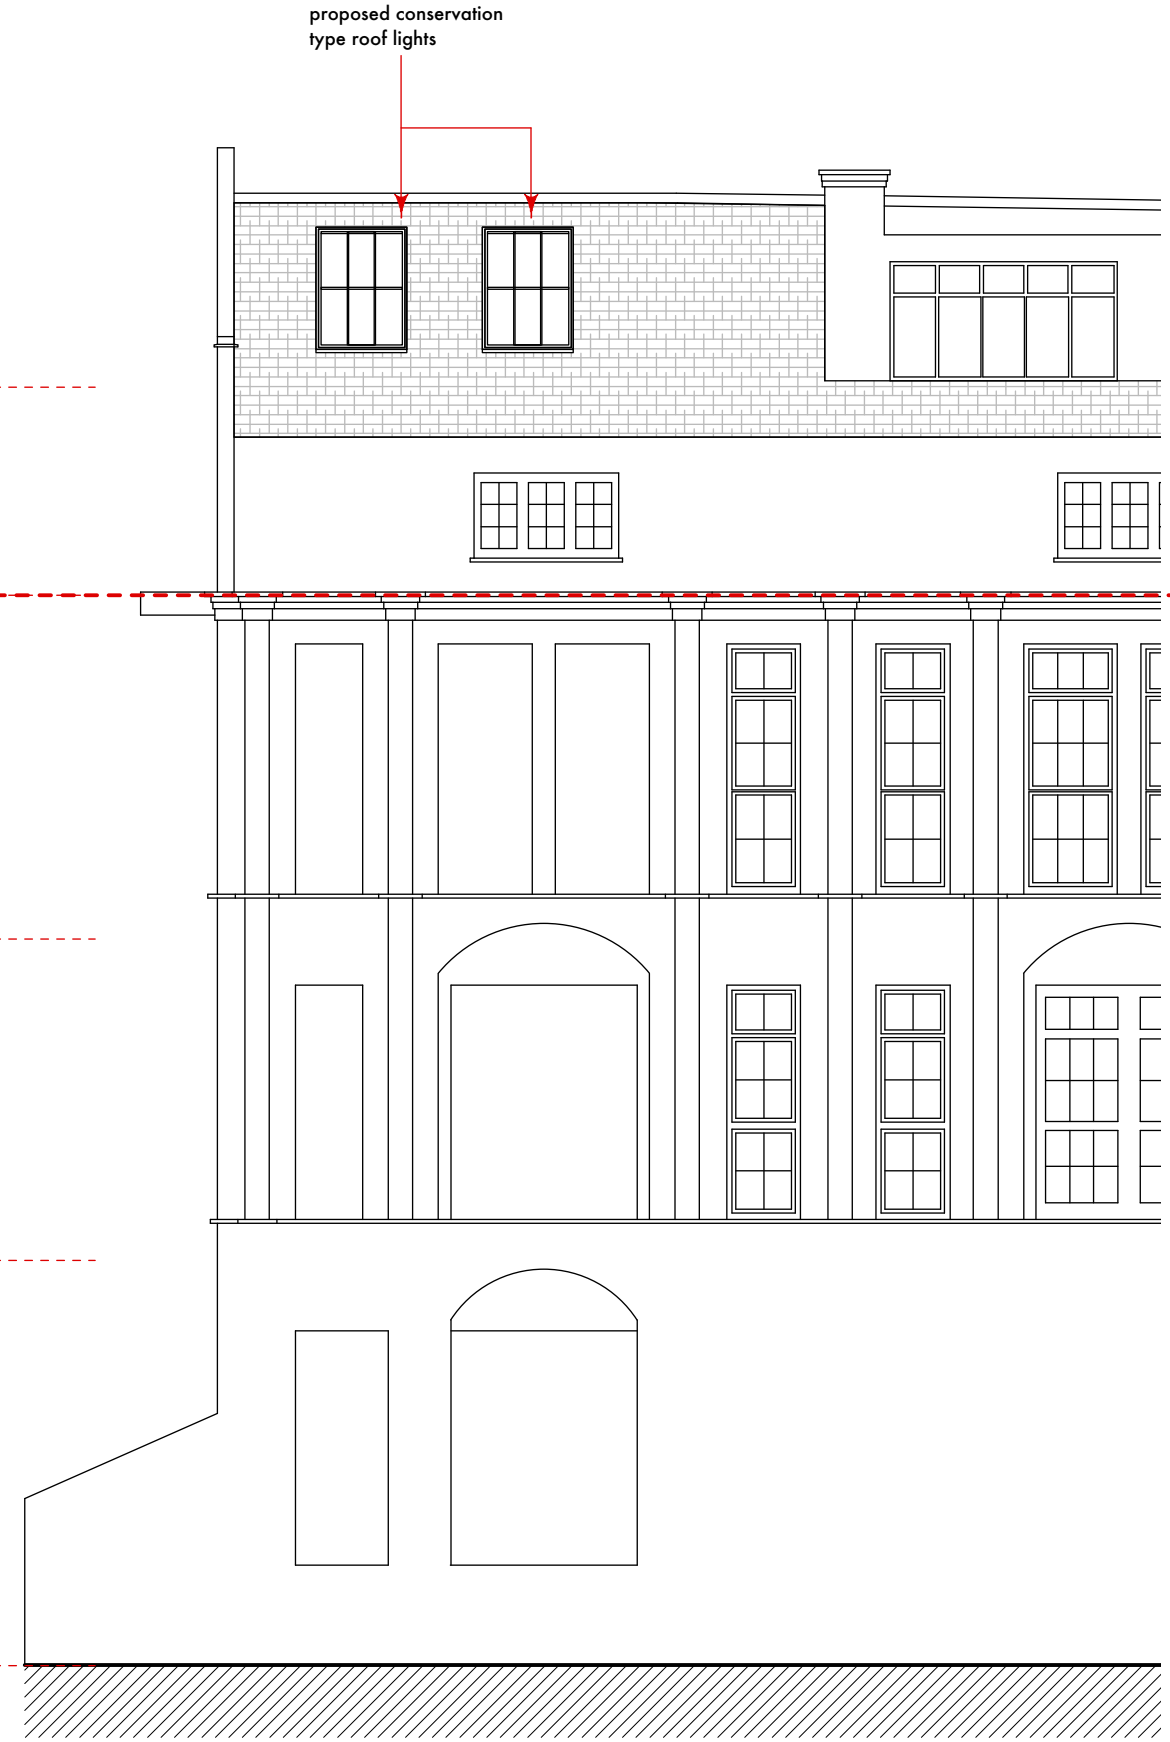

Datum: 48.00m.  
EAST ELEVATION

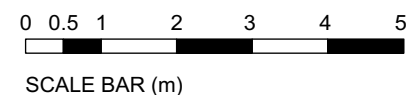

DO NOT SCALE THIS DRAWING  WRITTEN DIMENSIONS ONLY TO BE USED  ALL DIMENSIONS ARE IN MILLIMETRES  ALL DIMENSIONS TO BE VERIFIED ON SITE  ANY INCONSISTENCIES TO BE REPORTED TO THE ARCHITECT IMMEDIATELY	Job Ref <b>7259</b>		<b>p-ad</b>		<b>p-ad</b>
	<b>FOR PLANNING PURPOSES ONLY</b>		192D Campden Hill Road Notting Hill Gate, London, W8 7TH		
	Flat 22 Three cups Yard London WC1R 4PZ		Title BB	Scale 1:100 @ A3	
			Number 7259/	Rev 10	