


401

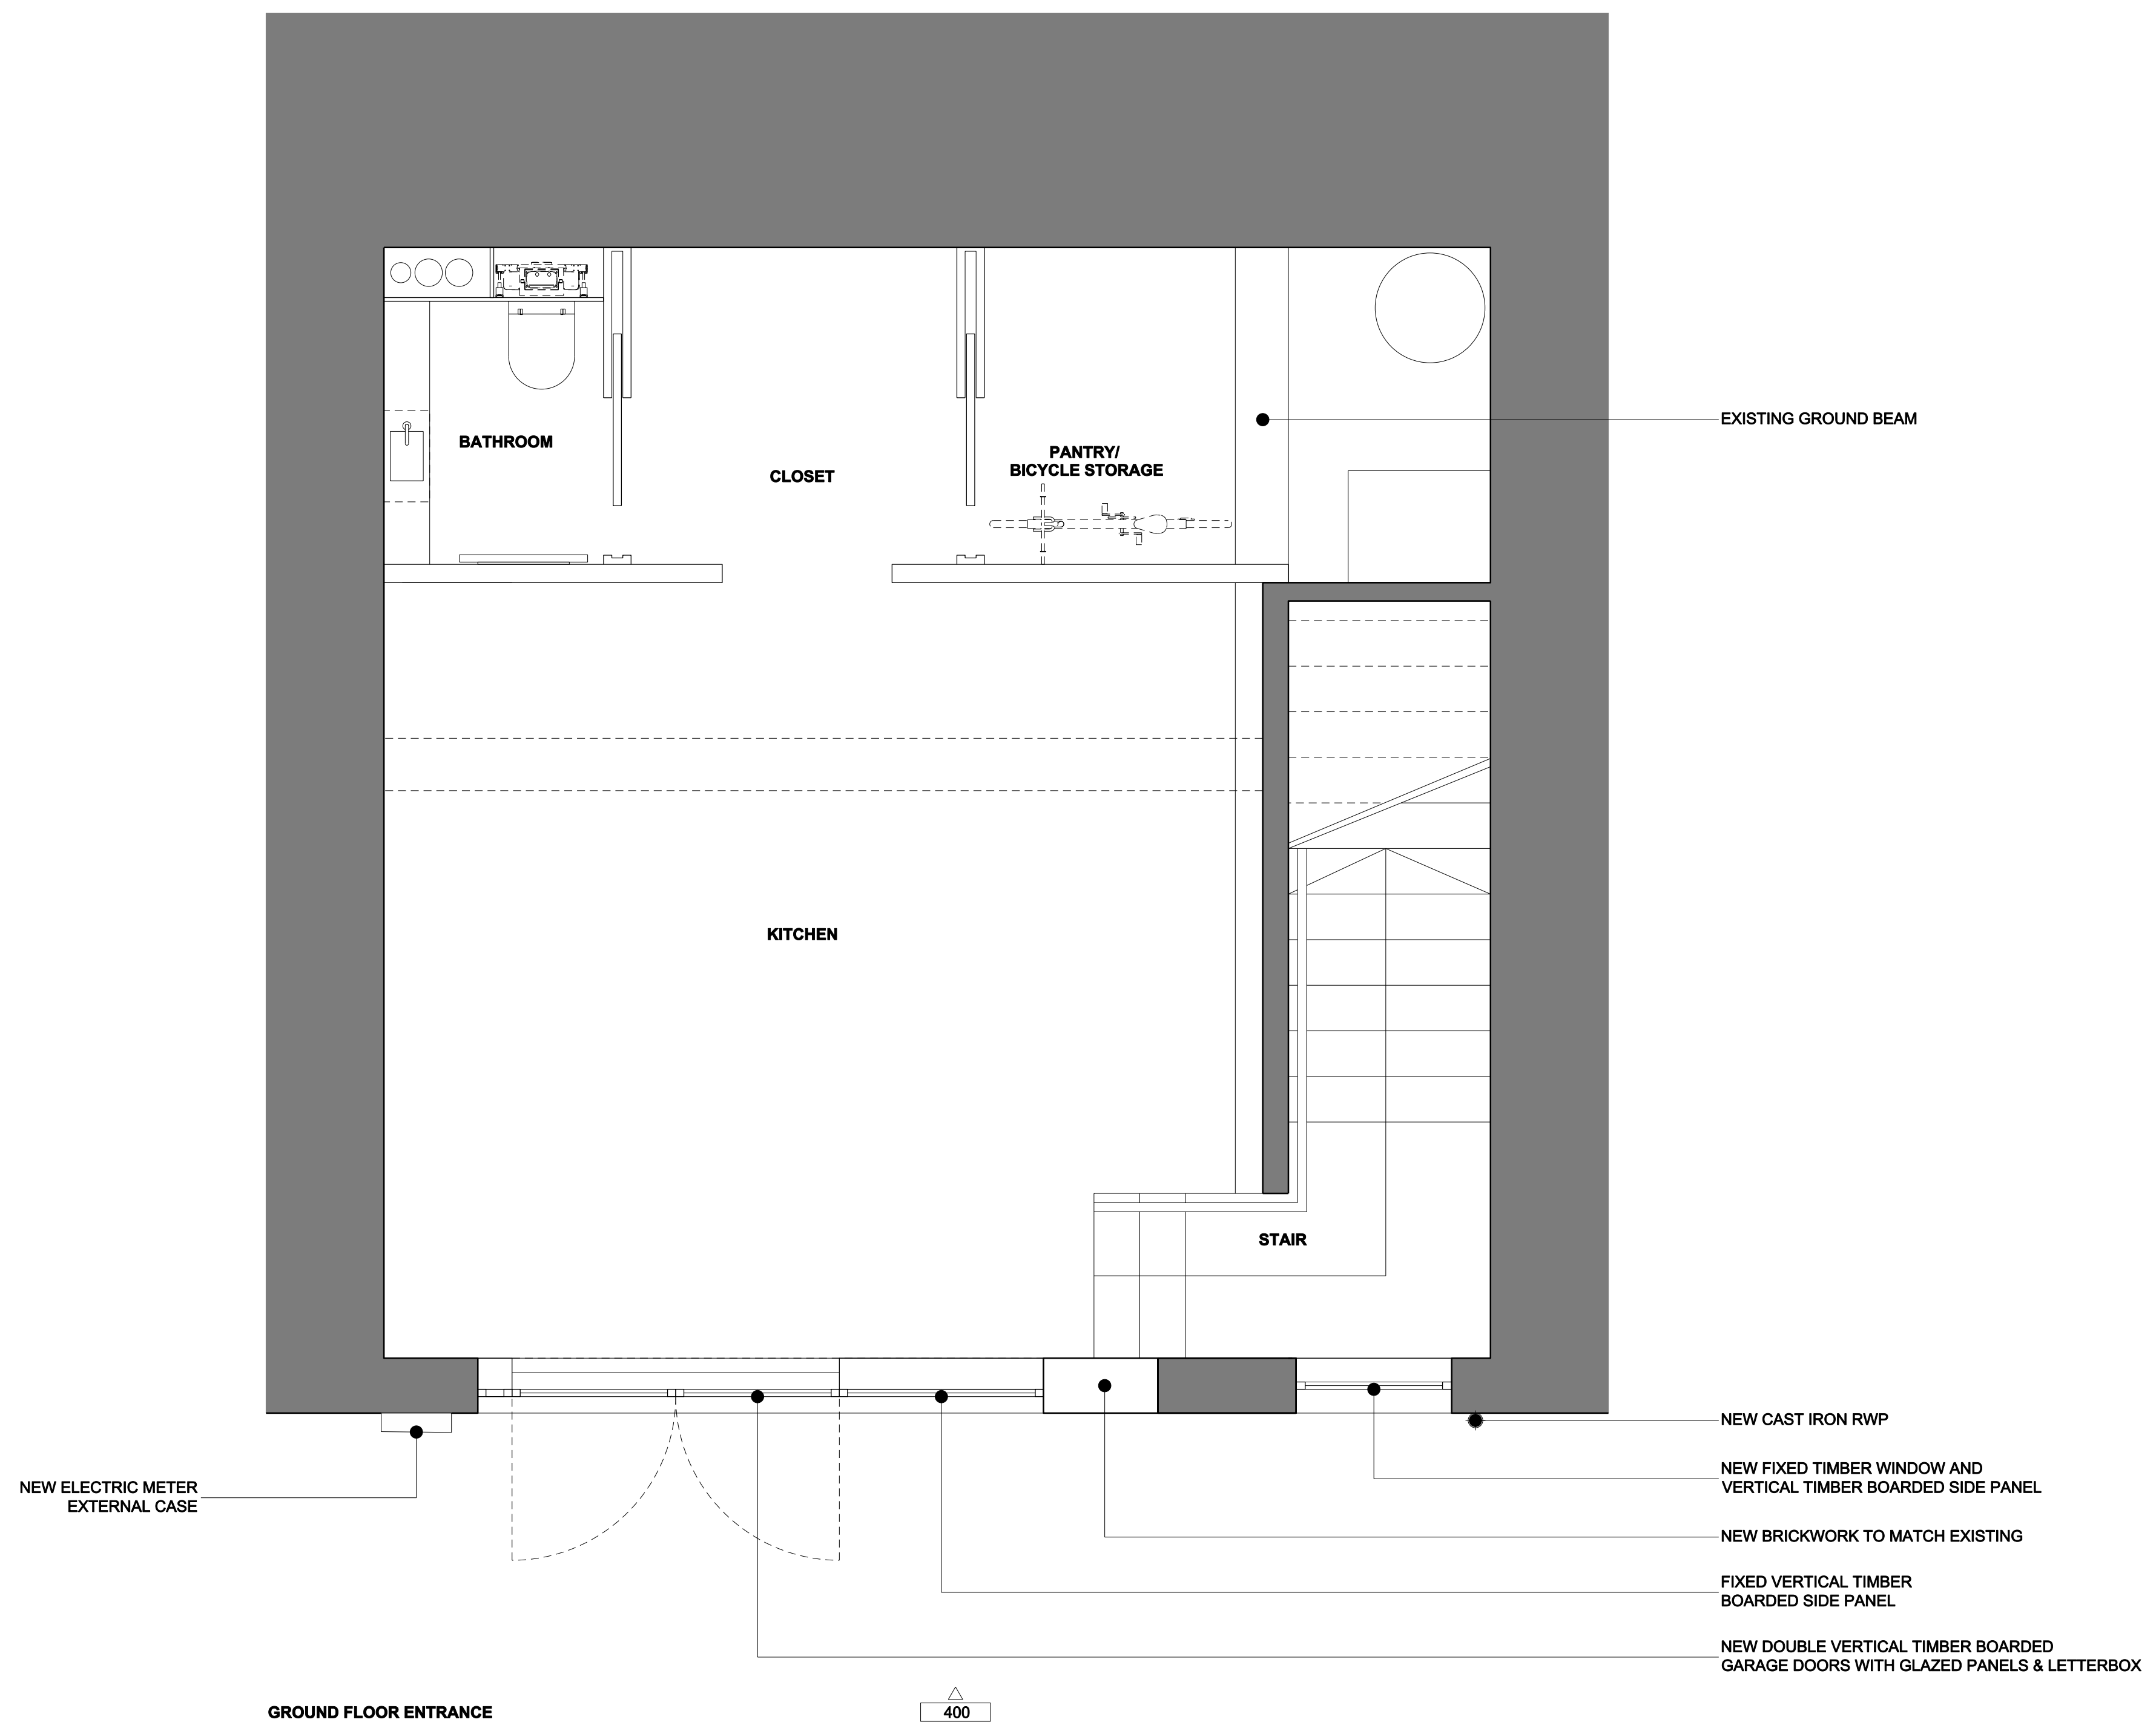

EXISTING GROUND BEAM

BATHROOM

CLOSET

PANTRY/
BICYCLE STORAGE

KITCHEN

STAIR

NEW ELECTRIC METER
EXTERNAL CASE

NEW CAST IRON RWP

NEW FIXED TIMBER WINDOW AND
VERTICAL TIMBER BOARDED SIDE PANEL


NEW BRICKWORK TO MATCH EXISTING

FIXED VERTICAL TIMBER
BOARDED SIDE PANEL

NEW DOUBLE VERTICAL TIMBER BOARDED
GARAGE DOORS WITH GLAZED PANELS & LETTERBOX

GROUND FLOOR ENTRANCE

400

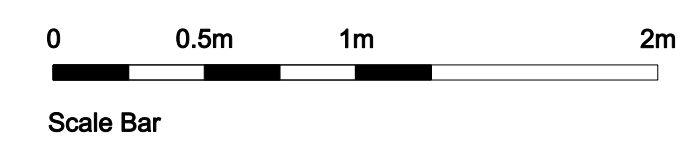

REV.	DATE	DESCRIPTION	REV.	DATE	DESCRIPTION
-	24.10.2018	PLANNING APPLICATION ISSUE			
A	06.04.2019	PLANNING APPLICATION ISSUE UPDATE			

NOTES:

1. ALL DIMENSIONS IN MM UNLESS OTHERWISE STATED
2. THIS DRAWING IS TO BE READ IN CONJUNCTION WITH ALL RELEVANT CONTRACT DOCUMENTS
3. THIS DRAWING IS TO BE READ IN CONJUNCTION WITH ALL ENGINEER'S DRAWINGS
4. DO NOT SCALE FROM THIS DRAWING
5. REPORT ANY ERRORS, CONTRADICTIONS, & OMISSIONS TO THE ARCHITECT AS SOON AS POSSIBLE
6. WHEN THIS DRAWING IS ISSUED IN DWG FORMAT IT IS AN UNCONTROLLED VERSION ISSUED TO ENABLE THE RECIPIENT TO PREPARE THEIR OWN DRAWINGS FOR WHICH THEY ARE SOLELY RESPONSIBLE. IT IS BASED ON BACKGROUND INFORMATION CURRENT AT TIME OF ISSUE. BEN ADAMS ARCHITECTS ACCEPTS NO LIABILITY FOR ANY SUCH ALTERATIONS OR ADDITIONS TO OR DISCREPANCIES ARISING OUT OF CHANGES TO SUCH BACKGROUND INFORMATION WHICH OCCUR AFTER IT IS ISSUED BY BEN ADAMS ARCHITECTS.

KEY:

<p>Ben Adams Architects</p> <p>Third Floor 17 Southbank Street London SE1 0UP</p> <p>T 020 7633 0000 ben@benadamsarchitects.co.uk info@benadamsarchitects.co.uk</p>	DRAWING NAME:	PROPOSED GROUND FLOOR PLAN
	PROJECT NAME:	CHARLOTTE MEWS
<p>JOB NO: 18-082</p> <p>SCALE: 1:50 @ A3 1:25 @ A1</p> <p>STAGE: PLANNING APPLICATION</p>	DRAWING NO:	P200/A