


Total GIA of Proposed House = 172.8sqm


Rev No.	Description	Issue Date	Drawn	Chk.
P1	Planning submission	22.02.2019		
P2	GIA of Proposed House added	08.04.2019		

NOTES


This drawing is not to be used for construction purposes.

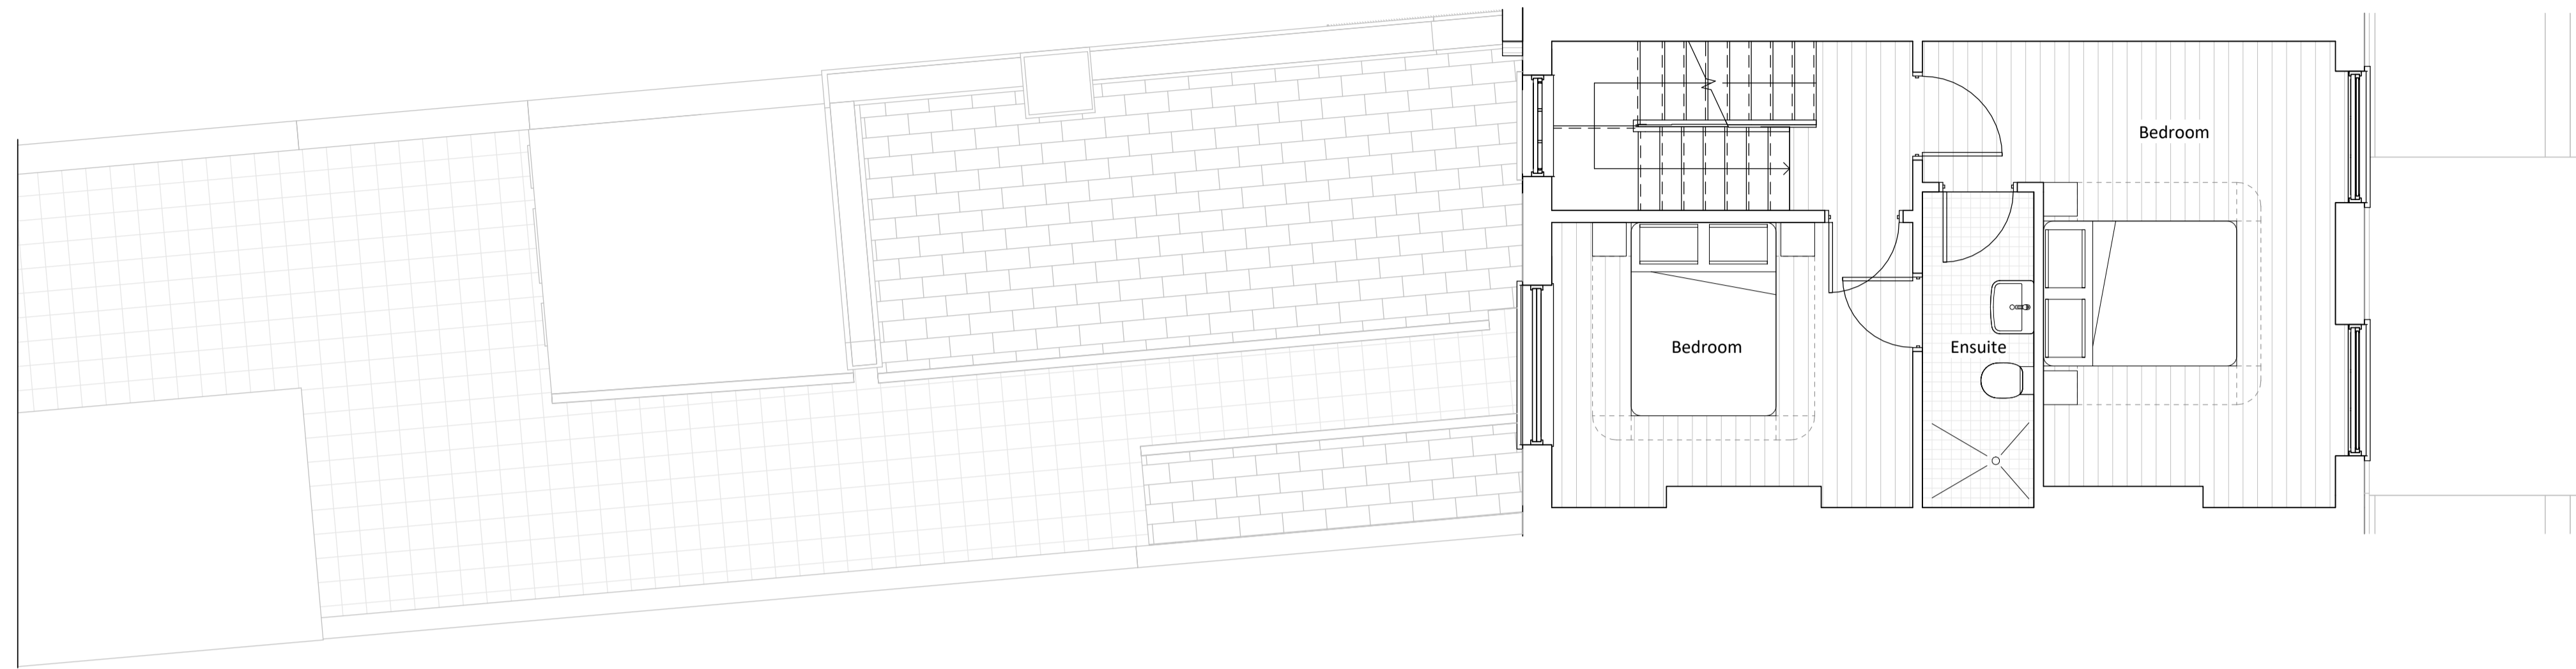

Second Floor Plan
1:50

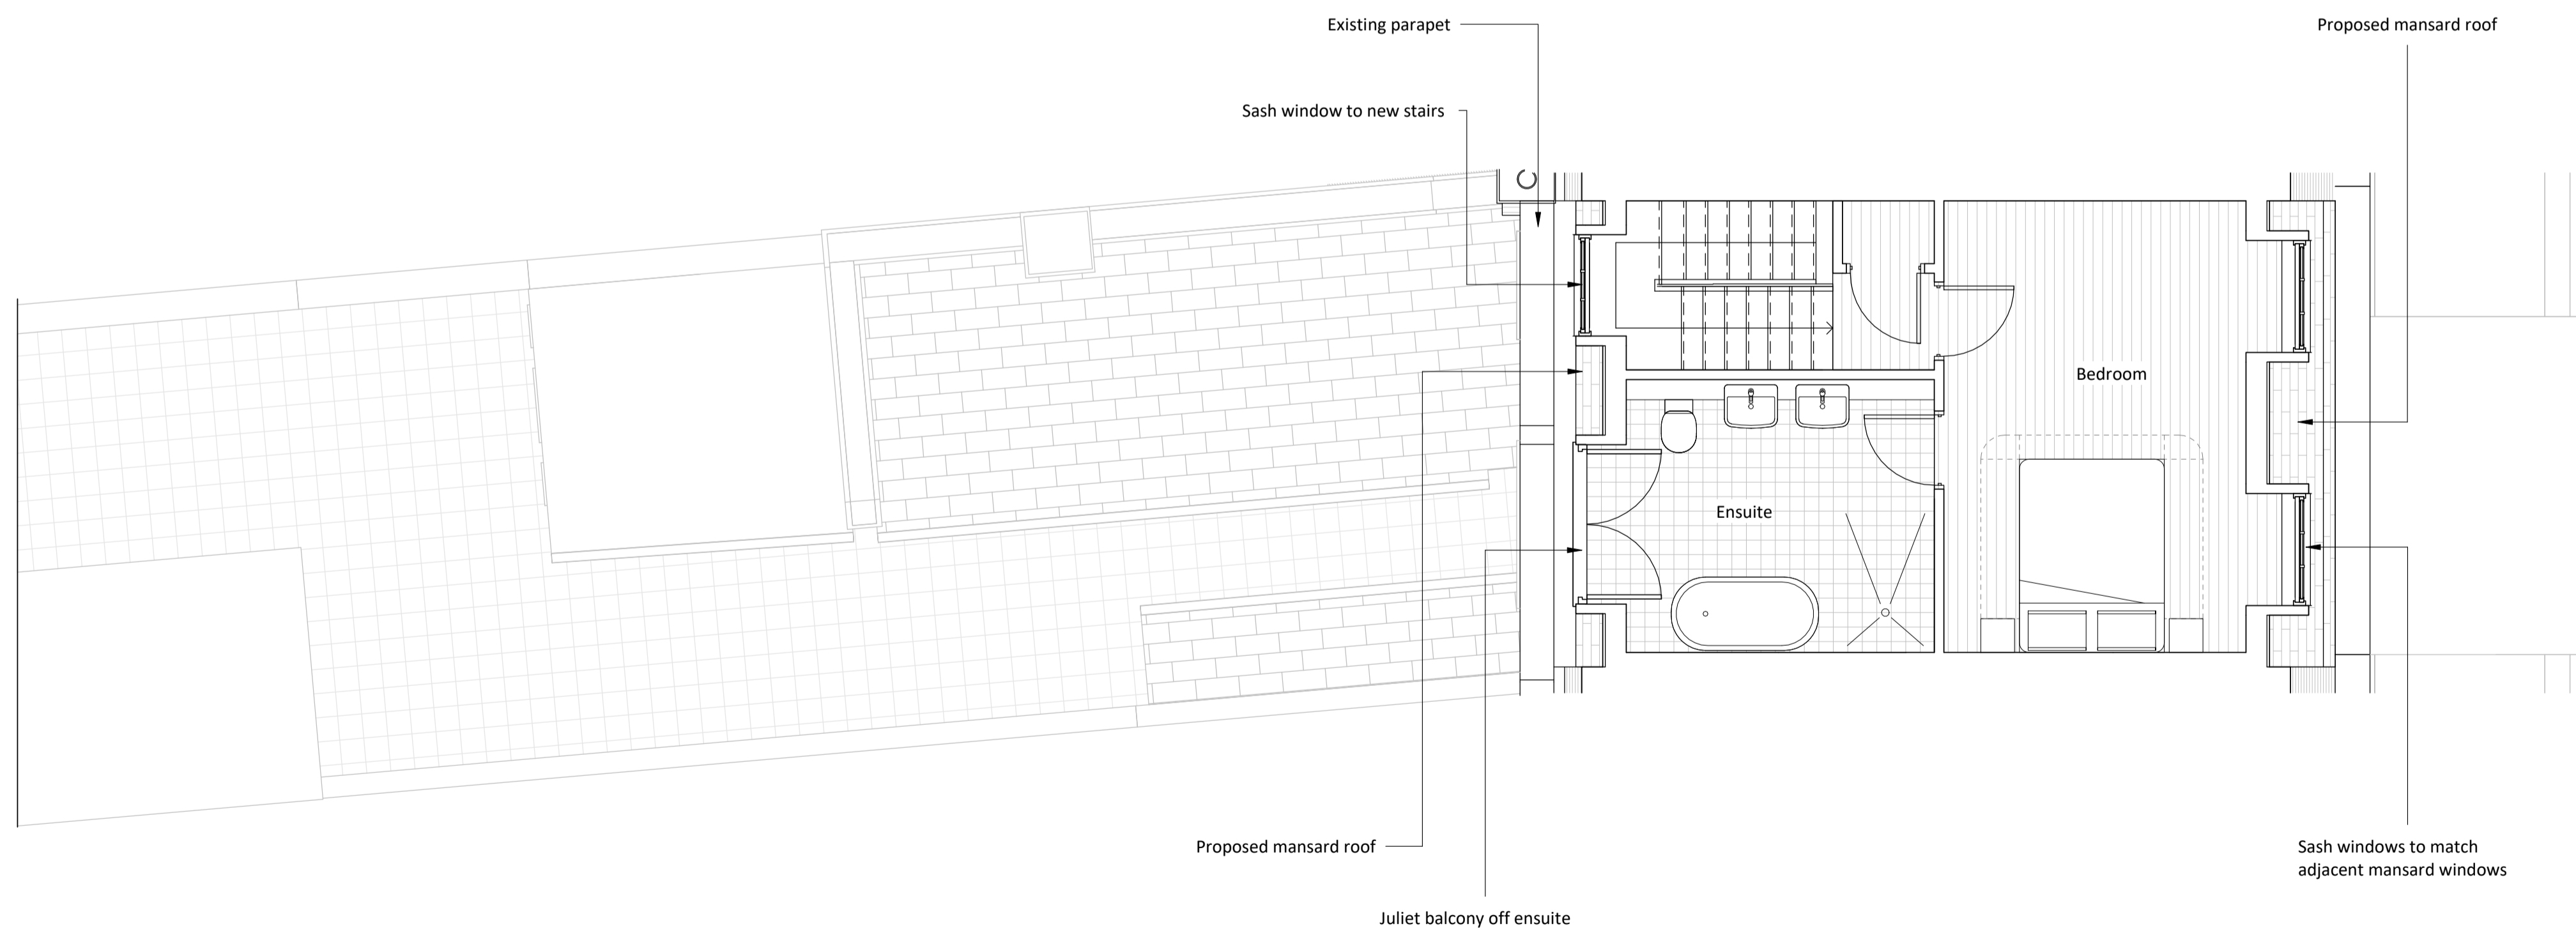

Third Floor Plan
1:50

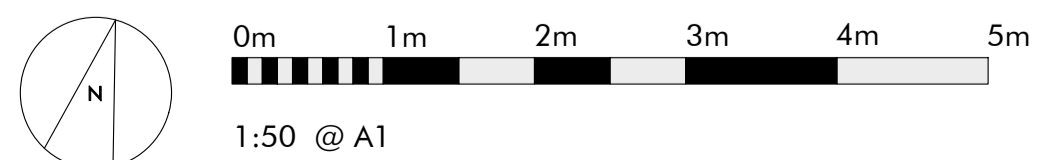

**GREY
GRIFFITHS
ARCHITECTS**

Henshall & Partners
125 Albert Street

Proposed Second & Third Floor Plans

Date	18/01/2019	Status	PLANNING
Scale @ A1	1 : 50	Originator	Author
Scale @ A3		Check	Checker
Project Reference	0057	Drawing Number	P1-101
		Revision	P2