



Total GIA of Existing House = 140.5sqm

Rev No.	Description	Issue Date	Drawn	Chk.
P1	Planning submission	22.02.2019		
P2	Updated to Clarify Existing Layout	08.04.2019		


NOTES
This drawing is not to be used for construction purposes.

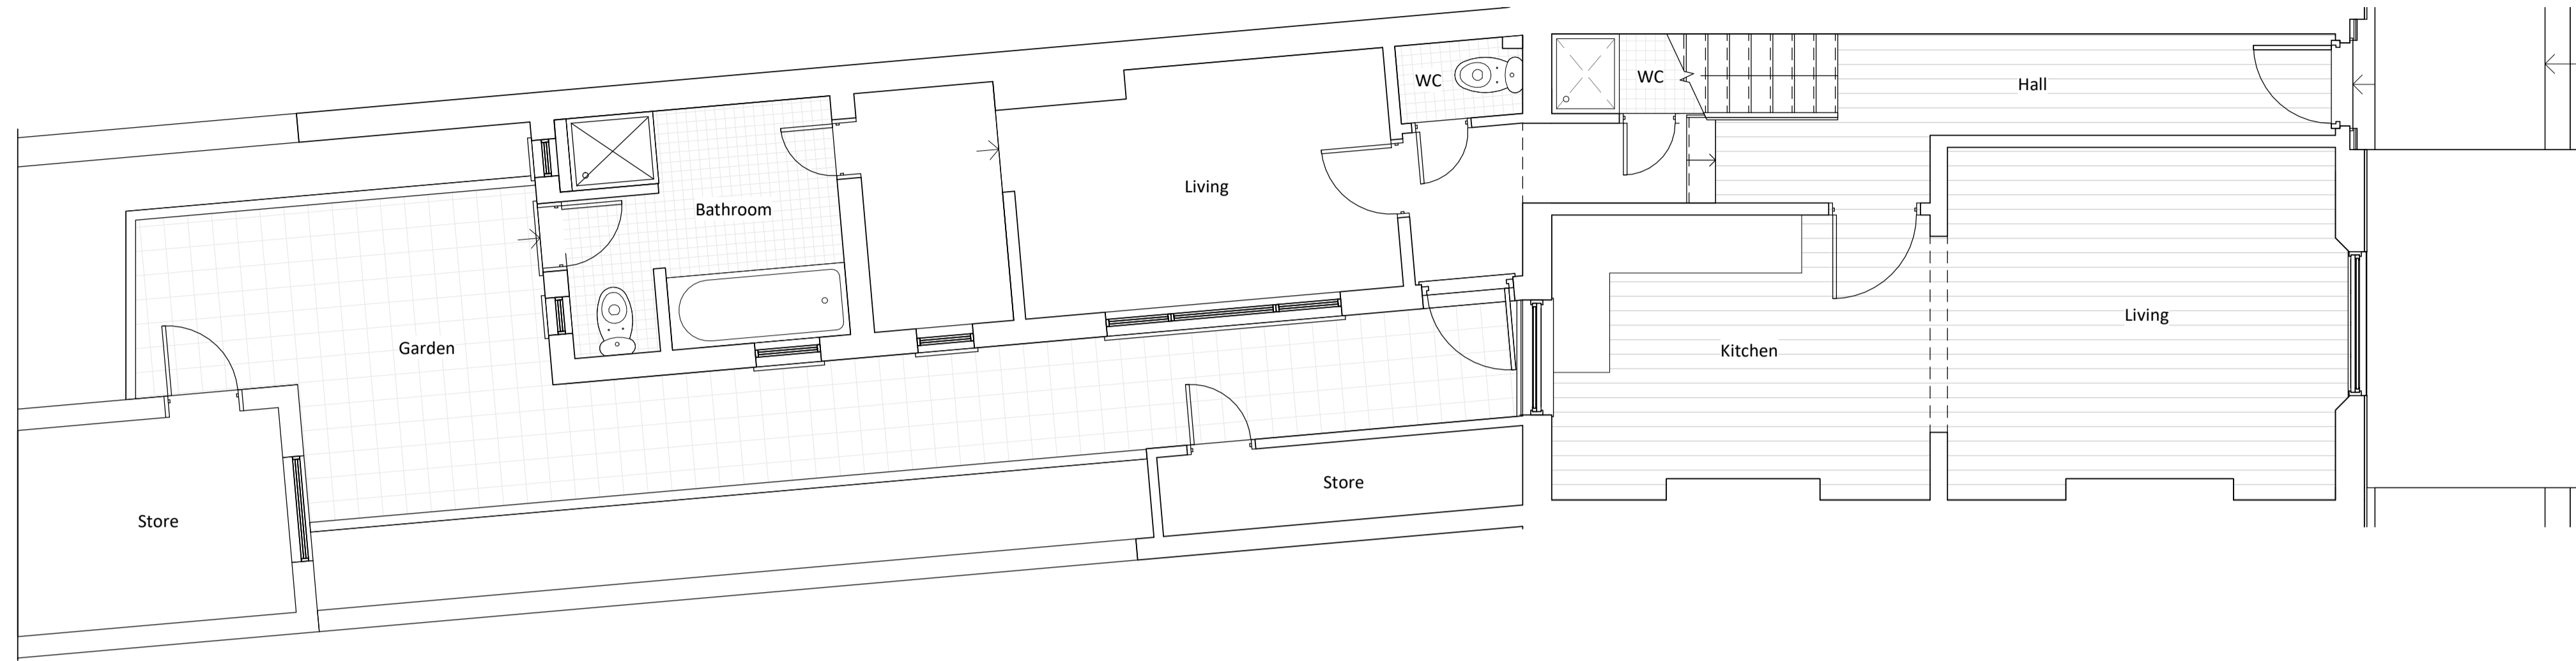

Ground Floor Plan
1:50

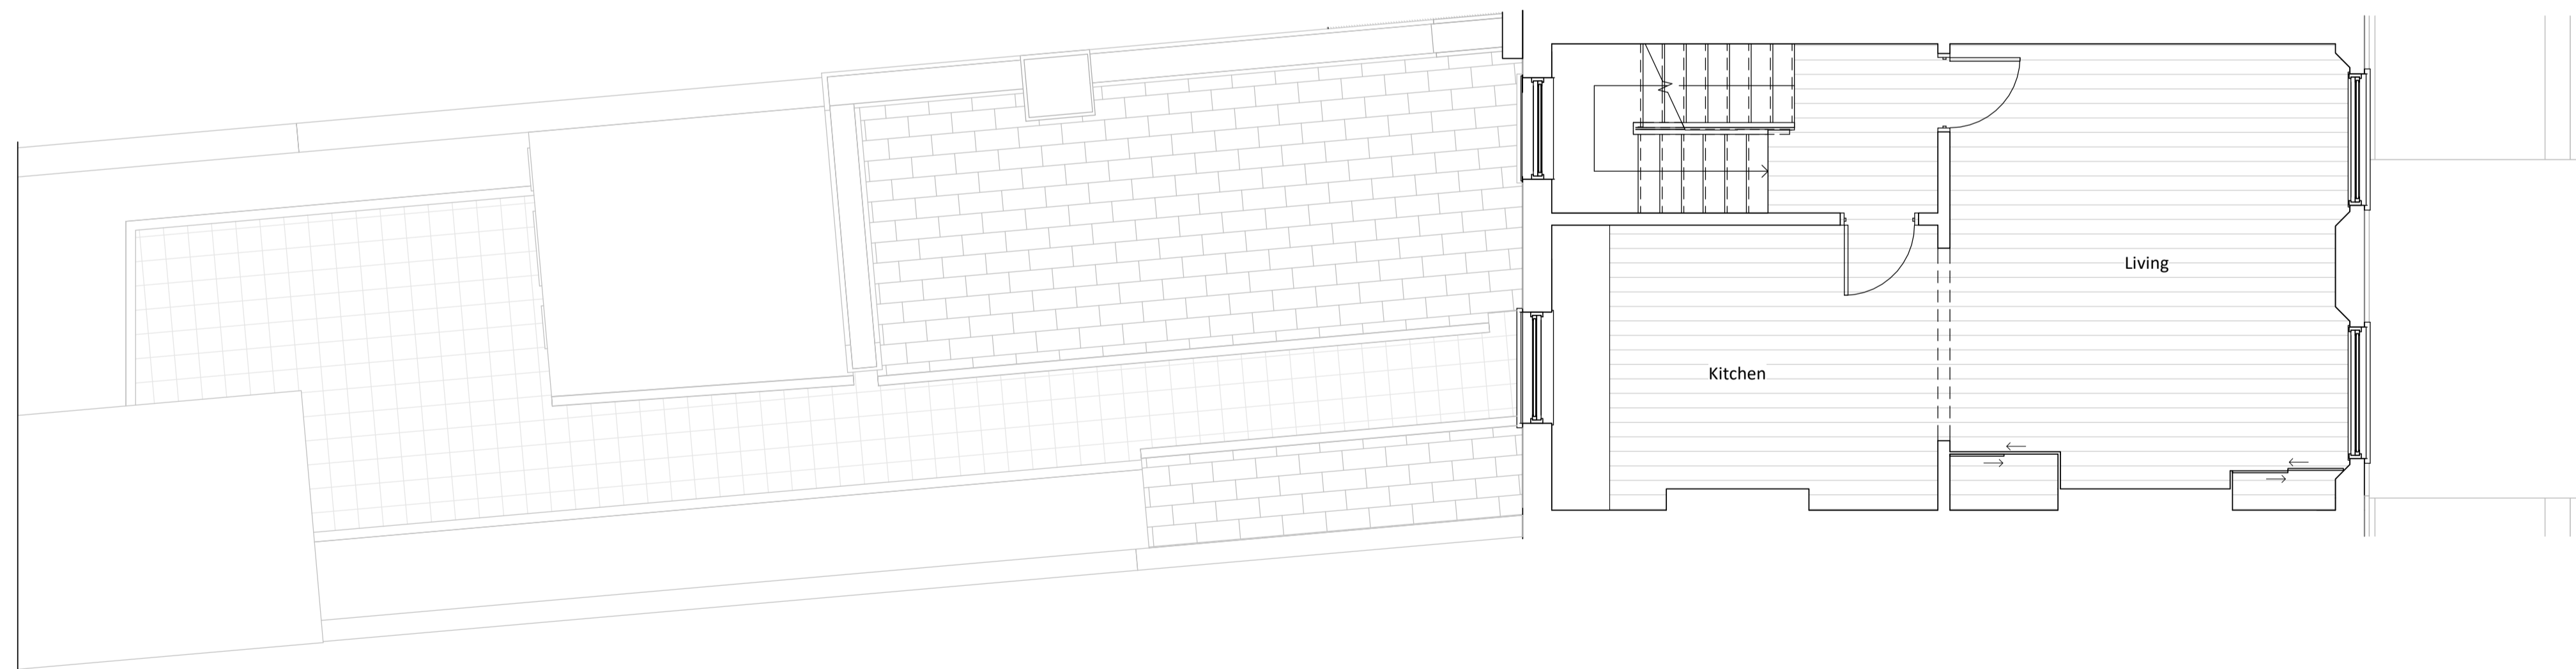

First Floor Plan
1:50

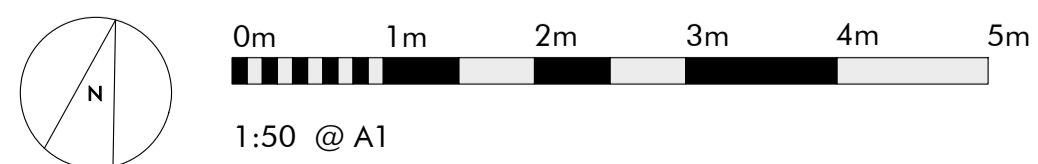

GREY
GRIFFITHS
ARCHITECTS

Henshall & Partners
125 Albert Street
Existing Ground & First Floor Plans

Date	18/01/2019	Status	PLANNING
Scale @ A1	1 : 50	Originator	Author
Scale @ A3		Check	Checker
Project Reference	0057	Drawing Number	E1-100
		Revision	P2