

THE REAR DORMERS IN LEAD FINISH TO BE MATCHING ADJOINING HOUSE




PROPOSED FRONT ELEVATION

PROPOSED REAR ELEVATION

THE ROOF TILES TO MAIN ROOF RETAINED AND ANY DEFECTED TO BE REPLACED WITH IDENTICAL MATCHING TILES TO BE IN KEEPING WITH SITE CONSTRAINTS.

ALL CHIMNEY FLUES AND PARAPETS TO MAIN ROOF AS WELL AS ORIGINAL KEY CHARACTERISTICS OF BUILDING TO BE RETAINED IN COMPLIANCE WITH CPG1 Design & KEEPING SITE CONSTRAINTS

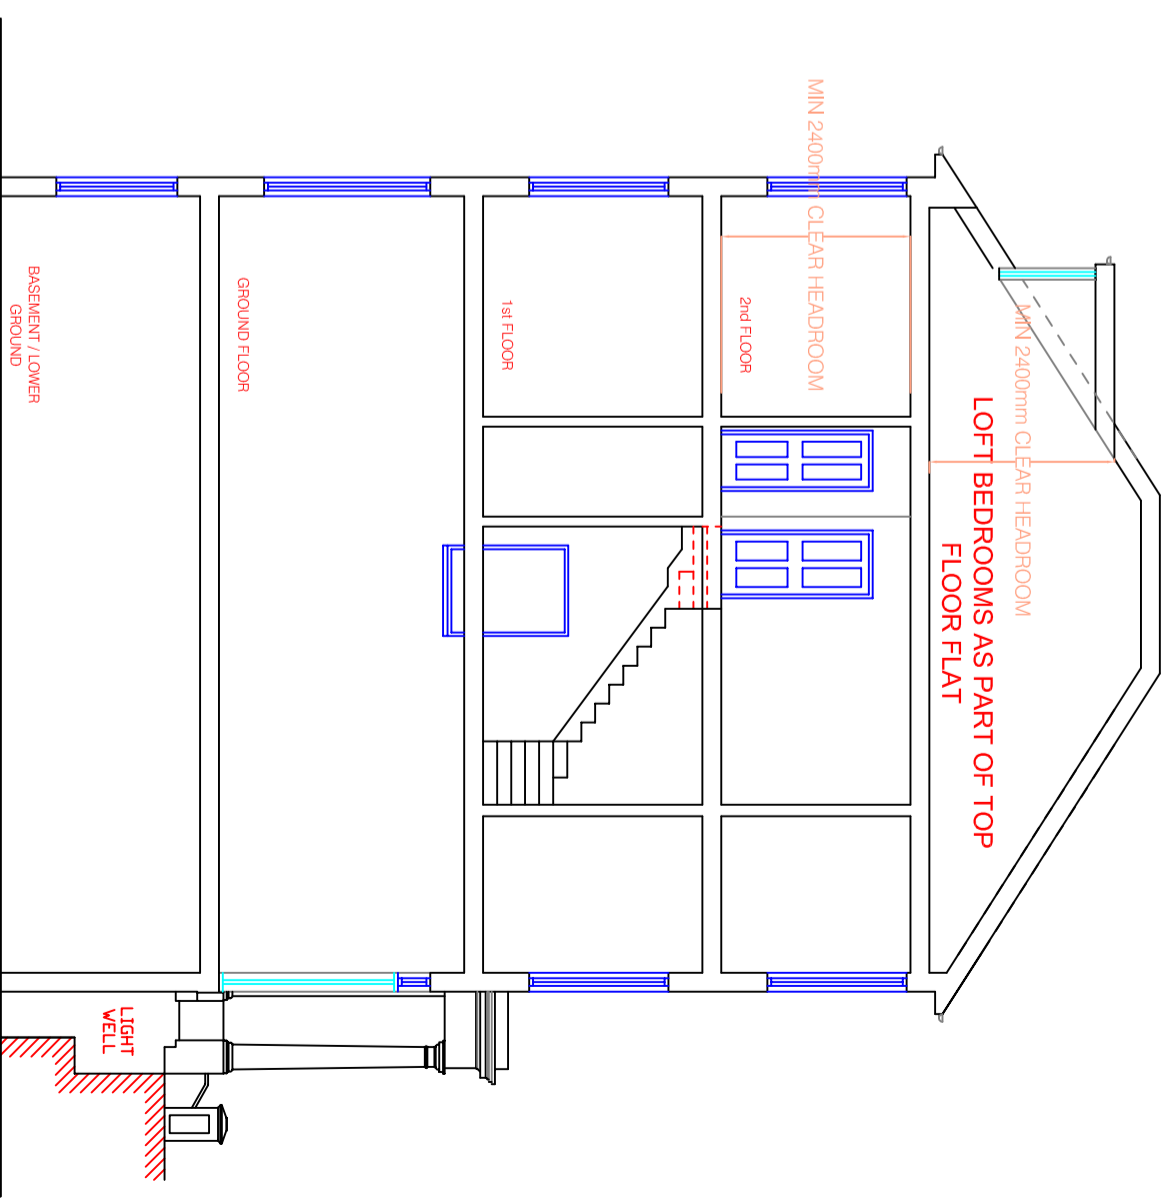

PROPOSED SECTION B-B

	40 WISE LANE MILL HILL LONDON NW7 2RE email: info@homedesignltd.co.uk www.homedesignltd.co.uk	title PROPOSED FRONT & REAR ELEVATIONS
	project 9 THURLOW ROAD - HAMPSTEAD NW3 5PJ	drawing no HD1139/8004
drawn by R. L	contract no. HD1139	rev: A scale 1:100 @ A3 date 04/2019

