




<div>Notes</div> <div>1. Do not scale from drawing. 2. All dimensions in millimeters unless noted otherwise. 3. No deviation may be made from the details shown on this drawing without the prior permission of the architect. Any discrepancy between this and any other documents shall be referred immediately to the architect. IF IN DOUBT ASK.</div>	Revisions			<div>ROWLANDS ARCHITECTURE</div> <div>15 DUNLOE AVENUE LONDON N17 6LB T. 07725 557198</div>	Client Harry Bicket & Audrey de Nazelle	
	A	23.10.18	Issued for planning		Project 26 ST MARK'S CRESCENT	
	B	08.04.19	Issued for planning		Drawing Title BASEMENT EXISTING	
					Scale 1:50/A3	Date MAY 2018
					Job no. 1803	Dwg no. EX(01)00

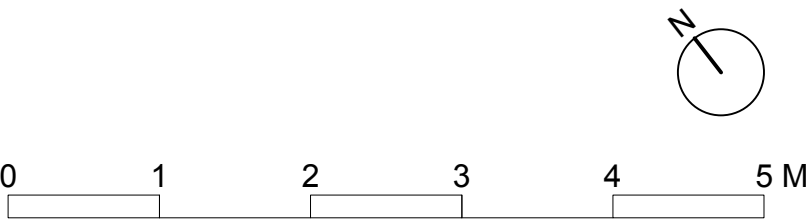

<div>Notes</div> <div>1. Do not scale from drawing. 2. All dimensions in millimeters unless noted otherwise. 3. No deviation may be made from the details shown on this drawing without the prior permission of the architect. Any discrepancy between this and any other documents shall be referred immediately to the architect. IF IN DOUBT ASK.</div>	Revisions			<div>ROWLANDS ARCHITECTURE</div> <div>15 DUNLOE AVENUE LONDON N17 6LB</div> <div>T. 07725 557198</div>	ClientHarry Bicket & Audrey de Nazelle	
	A	23.10.18	Issued for planning		Project26 ST MARK'S CRESCENT	
					Drawing TitleGROUND FLOOR EXISTING	
					Scale1:50/A3DateMAY 2018	
					Job no.1803Dwg no.EX(01)01Rev no. A	

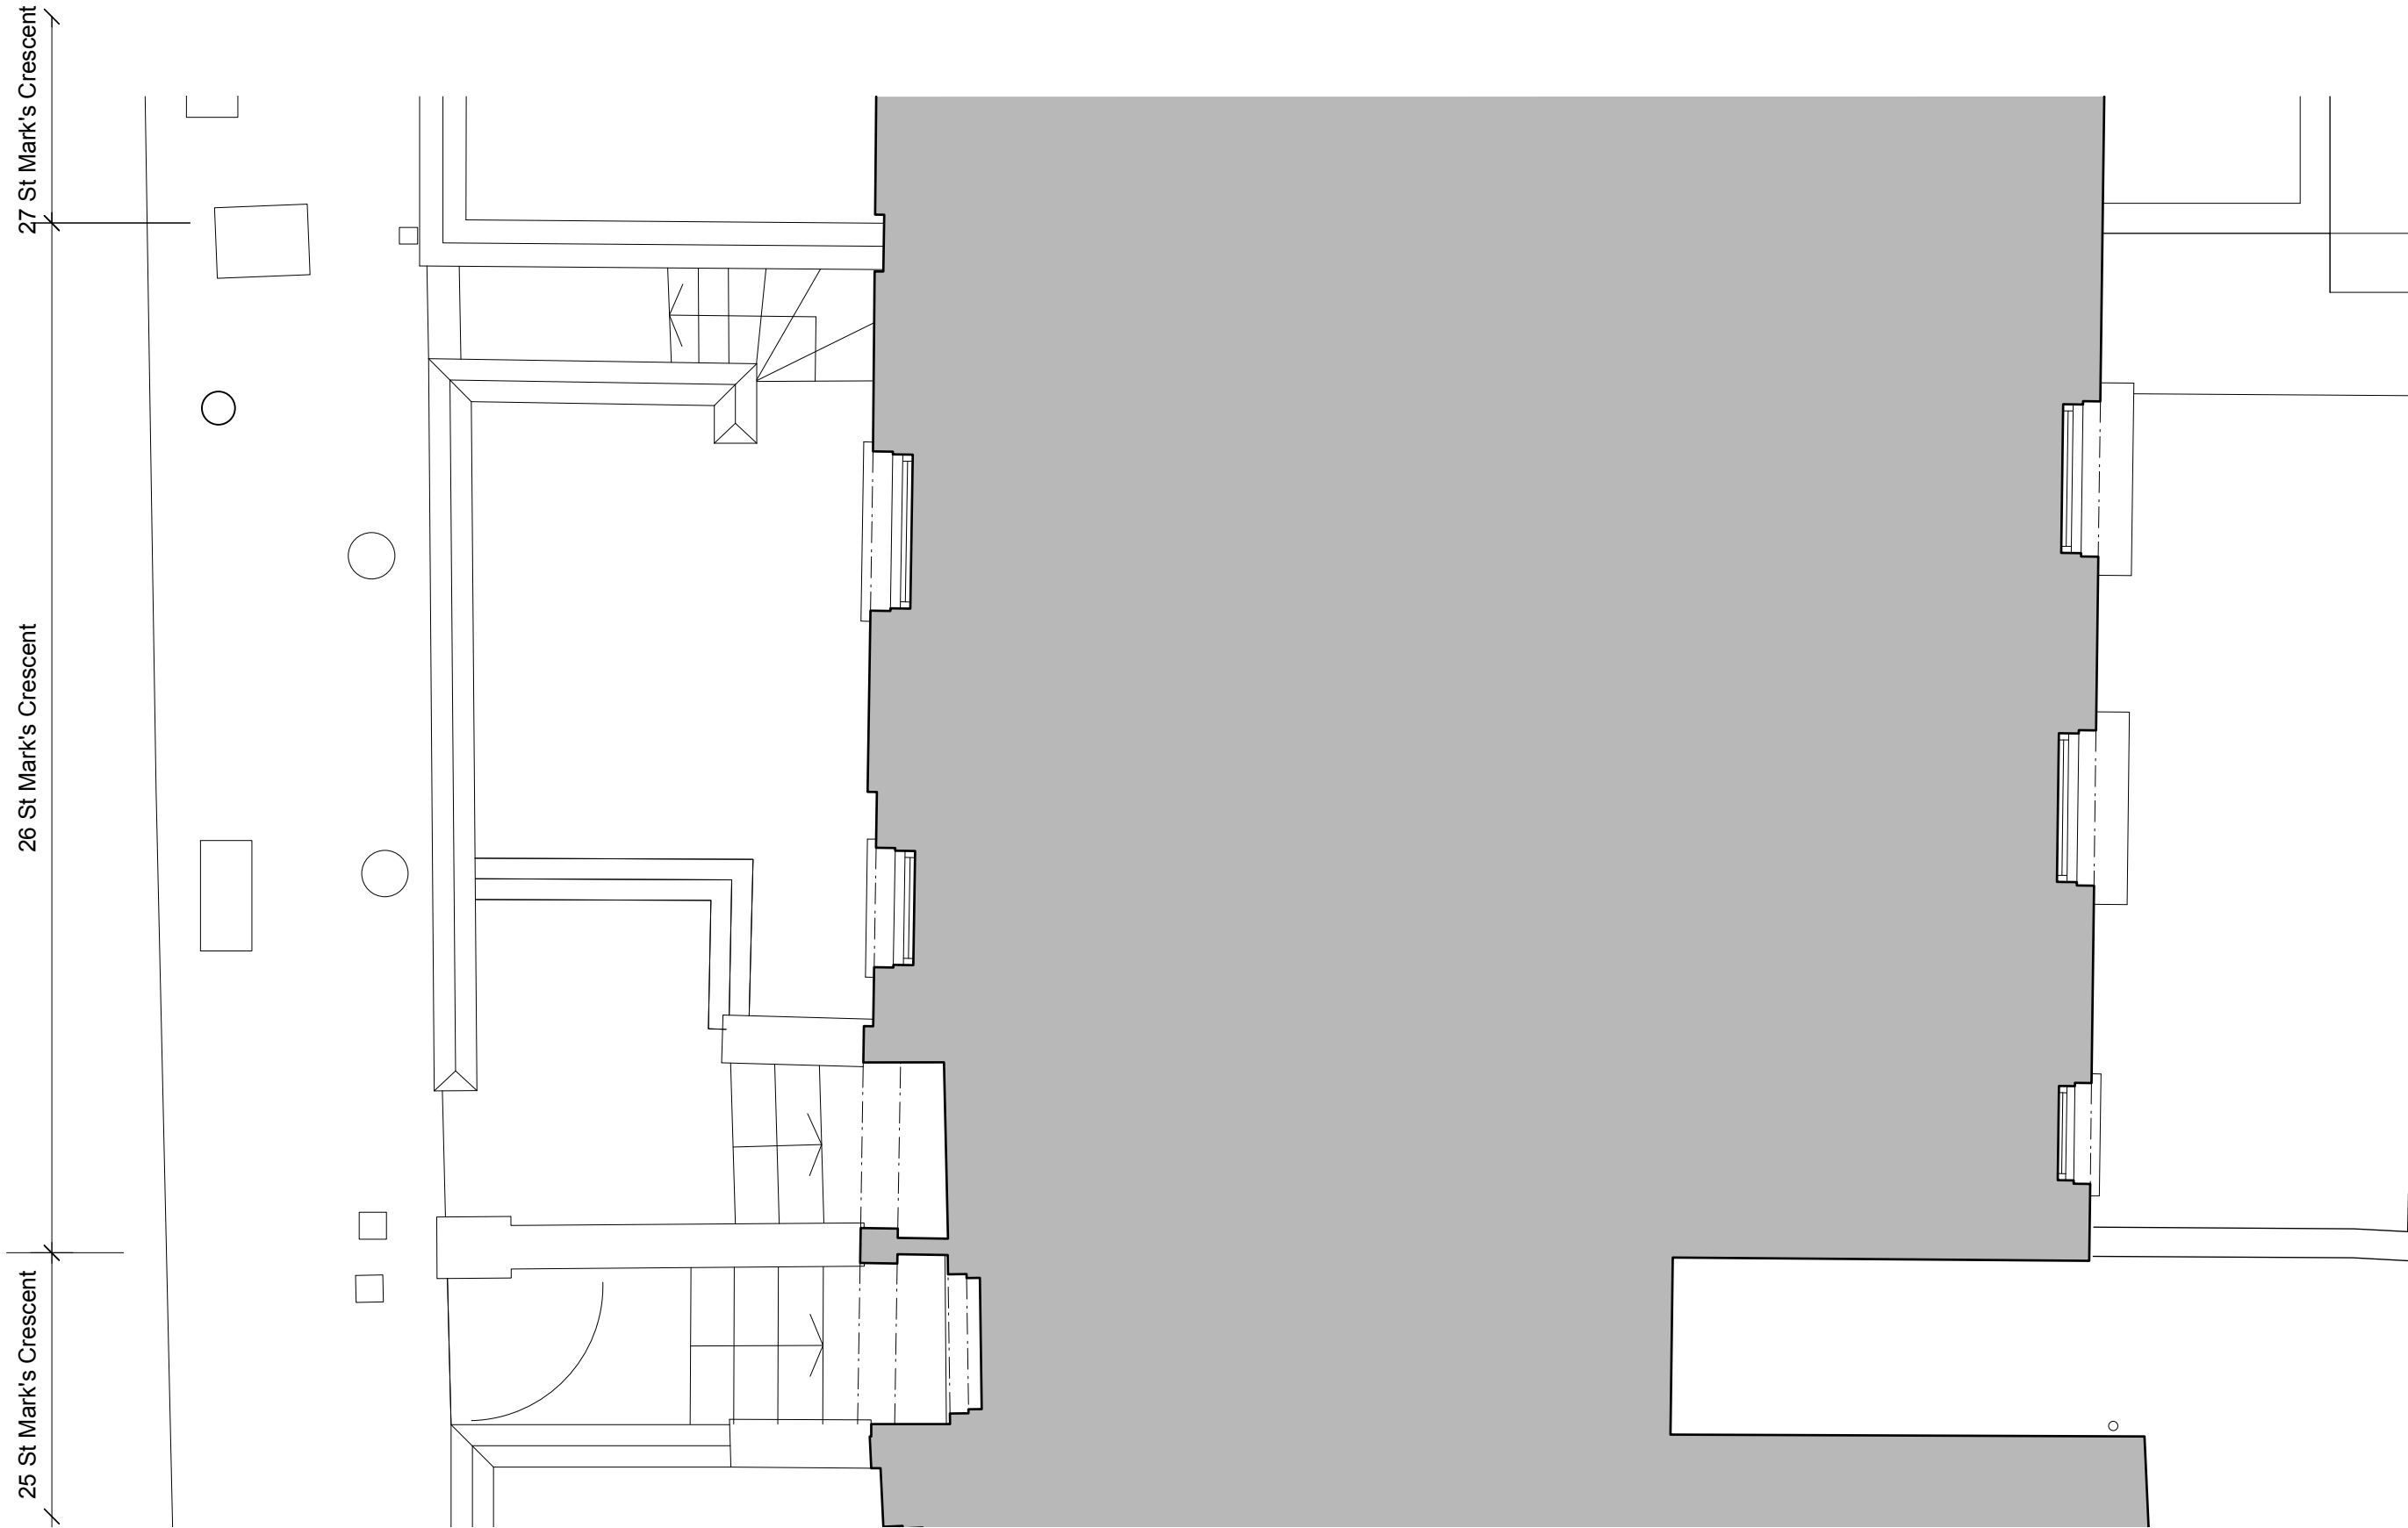

<b>Notes</b> 1. Do not scale from drawing. 2. All dimensions in millimeters unless noted otherwise. 3. No deviation may be made from the details shown on this drawing without the prior permission of the architect. Any discrepancy between this and any other documents shall be referred immediately to the architect. IF IN DOUBT ASK.	<b>Revisions</b>		<b>ROWLANDS ARCHITECTURE</b>  15 DUNLOE AVENUE LONDON N17 6LB  T. 07725 557198	Client <b>Harry Bicket &amp; Audrey de Nazelle</b>	
	A	23.10.18	Issued for planning	Project <b>26 ST MARK'S CRESCENT</b>	
				Drawing Title <b>REAR ELEVATION EXISTING</b>	
				Scale 1:50/A3	Date MAY 2018
				Job no. 1803	Dwg no.EX(03)01 Rev no.A

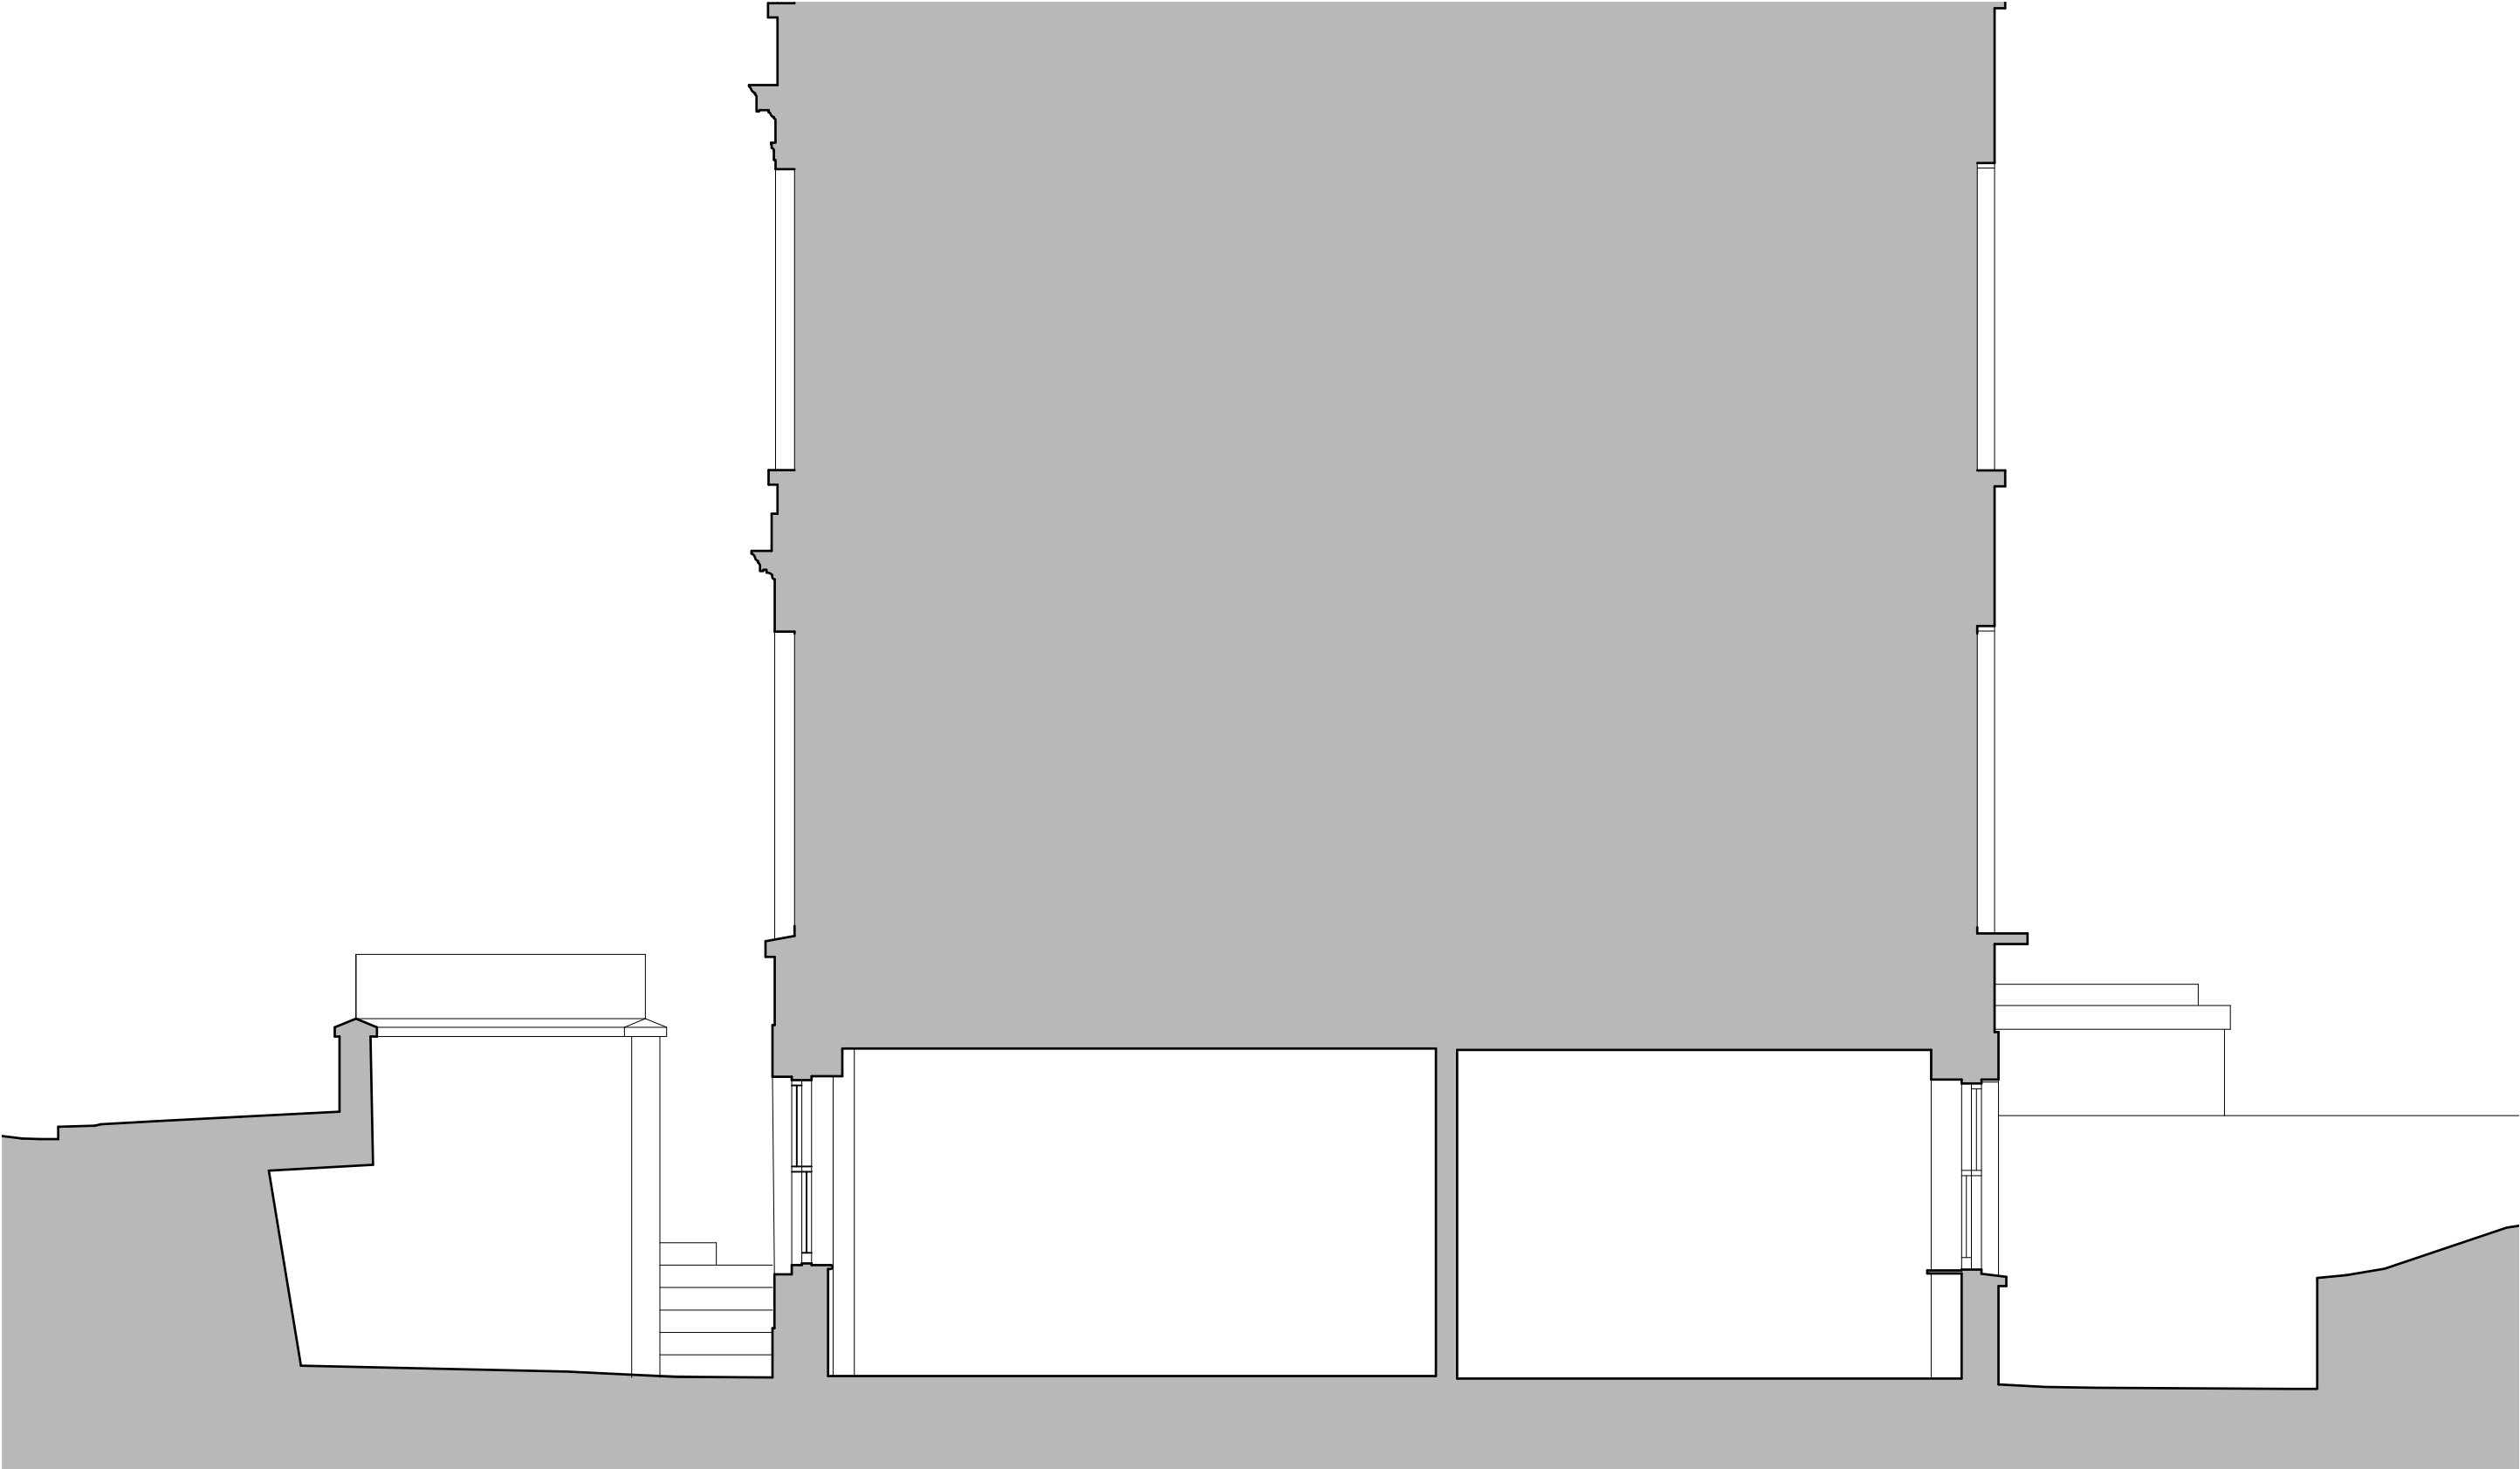

<div>Notes</div> <div>1. Do not scale from drawing. 2. All dimensions in millimeters unless noted otherwise. 3. No deviation may be made from the details shown on this drawing without the prior permission of the architect. Any discrepancy between this and any other documents shall be referred immediately to the architect. IF IN DOUBT ASK.</div>	Revisions			<div>ROWLANDS ARCHITECTURE</div> <div>15 DUNLOE AVENUE LONDON N17 6LB T. 07725 557198</div>	Client Harry Bicket & Audrey de Nazelle			
	A	23.10.18	Issued for planning		Project 26 ST MARK'S CRESCENT			
					Drawing Title SECTION AA EXISTING			
					Scale 1:50/A3 Date May 2018			
					Job no. 1803 Dwg no. EX(02)01 Rev no. A			