

- NOTES:**
1. This drawing is a COPYRIGHT of Archetype.
  2. Do not scale the drawing, use figured dimensions only.
  3. All dimensions must be checked on site and Archetype should be informed immediately of any discrepancies prior to construction.

1:100 (metres)




1:200 (metres)



glazed link above staircase, set 2  
back from main building line

**PROPOSED SECOND FLOOR**  
proposed structure set back from lower building line on all sides to minimise visual impact of elevation and mitigate issues of overlooking and casting of shadows.

AS APPROVED

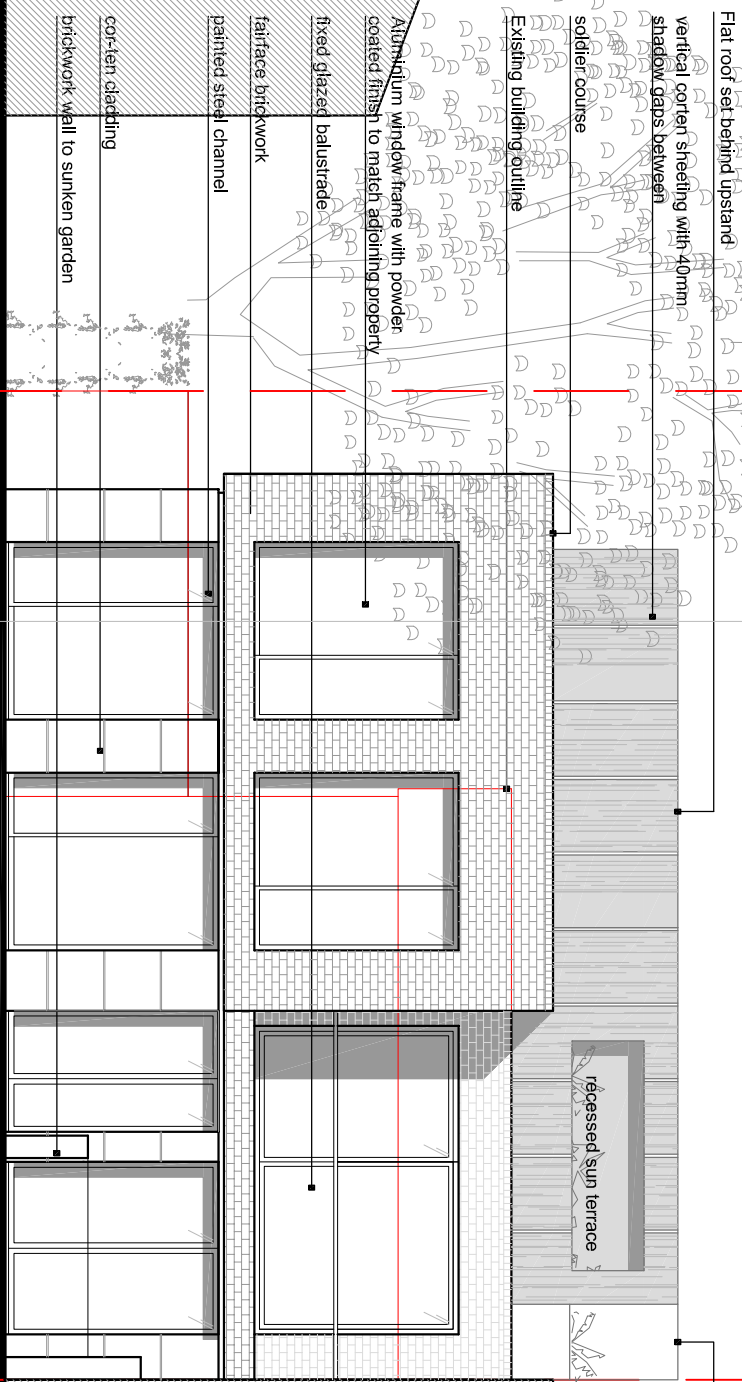

REDINGTON GARDENS PROPERTIES  
PROPOSED REAR ELEVATION | 1:100

REDINGTON GARDENS PROPERTIES

36 REDINGTON ROAD

38 REDINGTON ROAD

GARAGE

NOTE: Tree heights and spread based on findings of Arboricultural Report. For further details of existing trees within proposal site and along boundary lines with neighbouring property, refer to documentation provided by Landmark Trees.

F Second Floor amendments 16.04.19  
E Second Floor amendments 26.02.19  
D Second Floor added 19.11.18  
C Approved - 2015/3004 /P 19.05.18

**Archetype**

Architects Planners Designers  
127 Colchester Road London W1U 6JZ  
Tel: 020 7486 3866 Fax: 020 7486 3868  
e-mail: arch@archetype.org.uk  
Web: www.archetype.org.uk


Project: 36 REDINGTON ROAD  
LONDON, NW3 7RT

Drawing Title: PROPOSED REAR ELEVATION  
& VIEW FROM REDINGTON GARDEN PROPERTY

Drawn: IAS Approver: JLP Scale: 1:100/200 Date: 19.11.18

Drawing No. 1048 (10) 08 Revisor: F

PROPOSED VIEW FROM REAR GARDEN

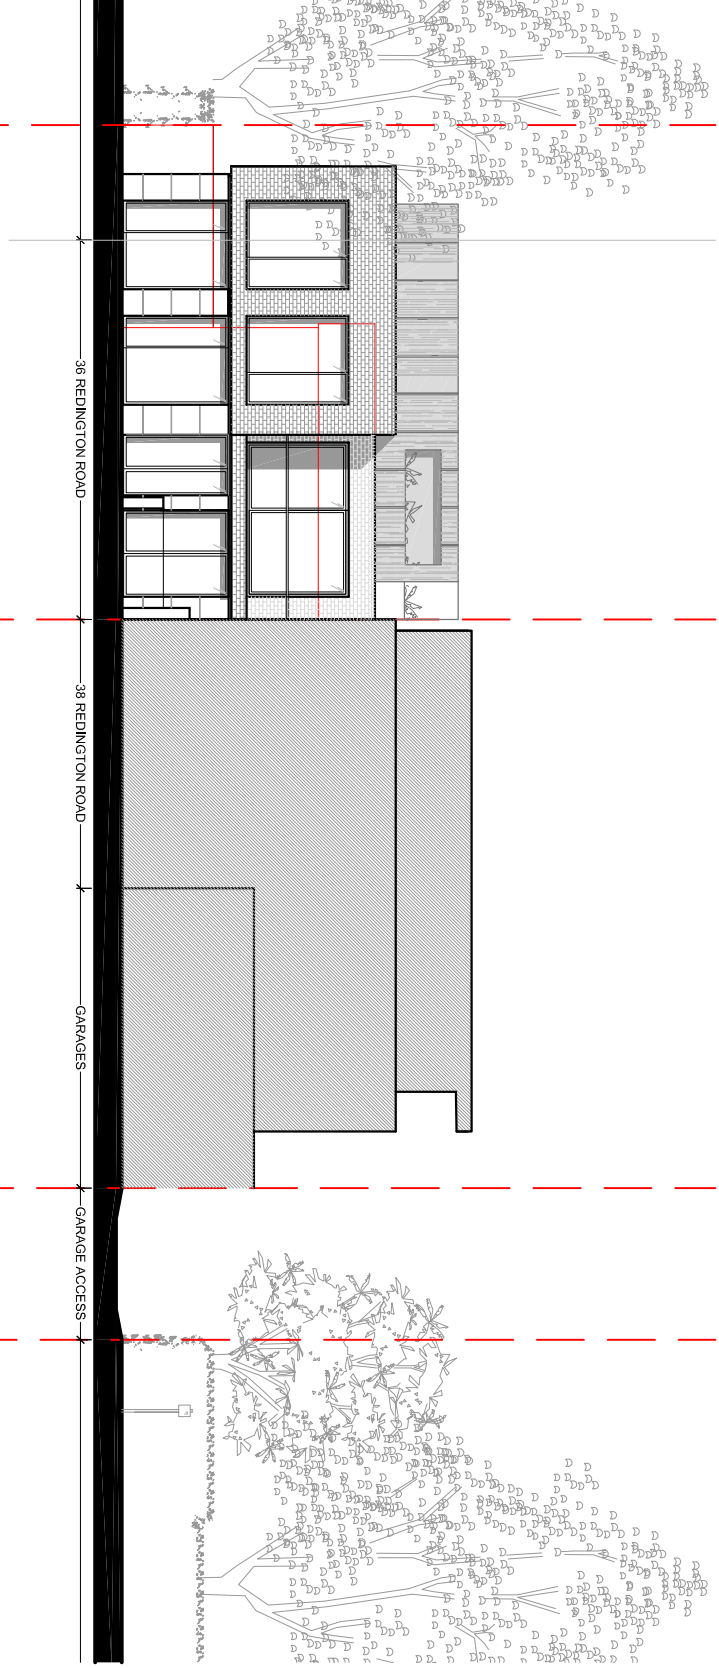

REDINGTON GARDENS PROPERTIES

36 REDINGTON ROAD

38 REDINGTON ROAD

GARAGES

GARAGE ACCESS

CAD File: