


C	X
B	X
A	X

REVISION

Mitchells & Butlers
 27 Fleet Street
 Birmingham B3 1JP
 Tel: 0121 498 4000
 www.mtbpic.com

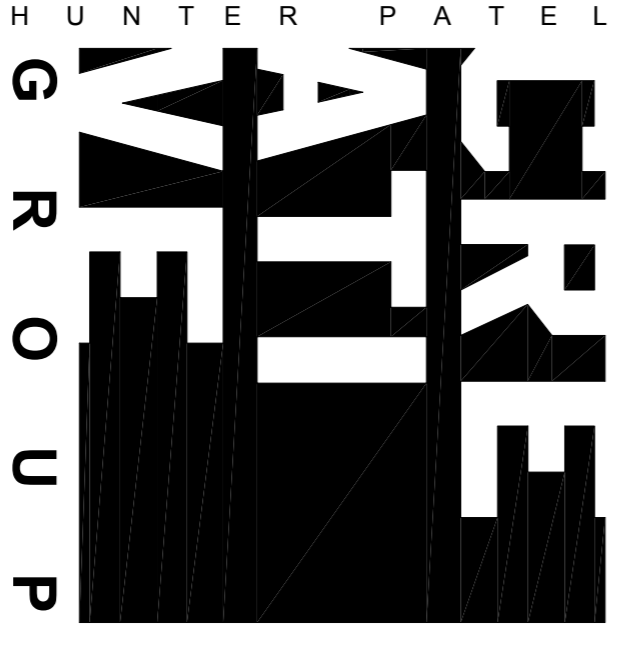

Studio 10 First Floor Offices
 12 Morda Street | Lichfield Staffordshire WS13 8LH
 T: 01543 238400
 w: www.hunterpatelcreativegroup.com


Client: **Mitchells & Butlers**

Job: **The Rocket**


Address: **120 Euston Road, London, BW1 2AL**

Title: **PLANNING / LBC - Proposer Ground Floor Plan**

Drawn	LA	Scale	1:50 @ A1
Date	April 19		
Job No	2094	Dwg No	32

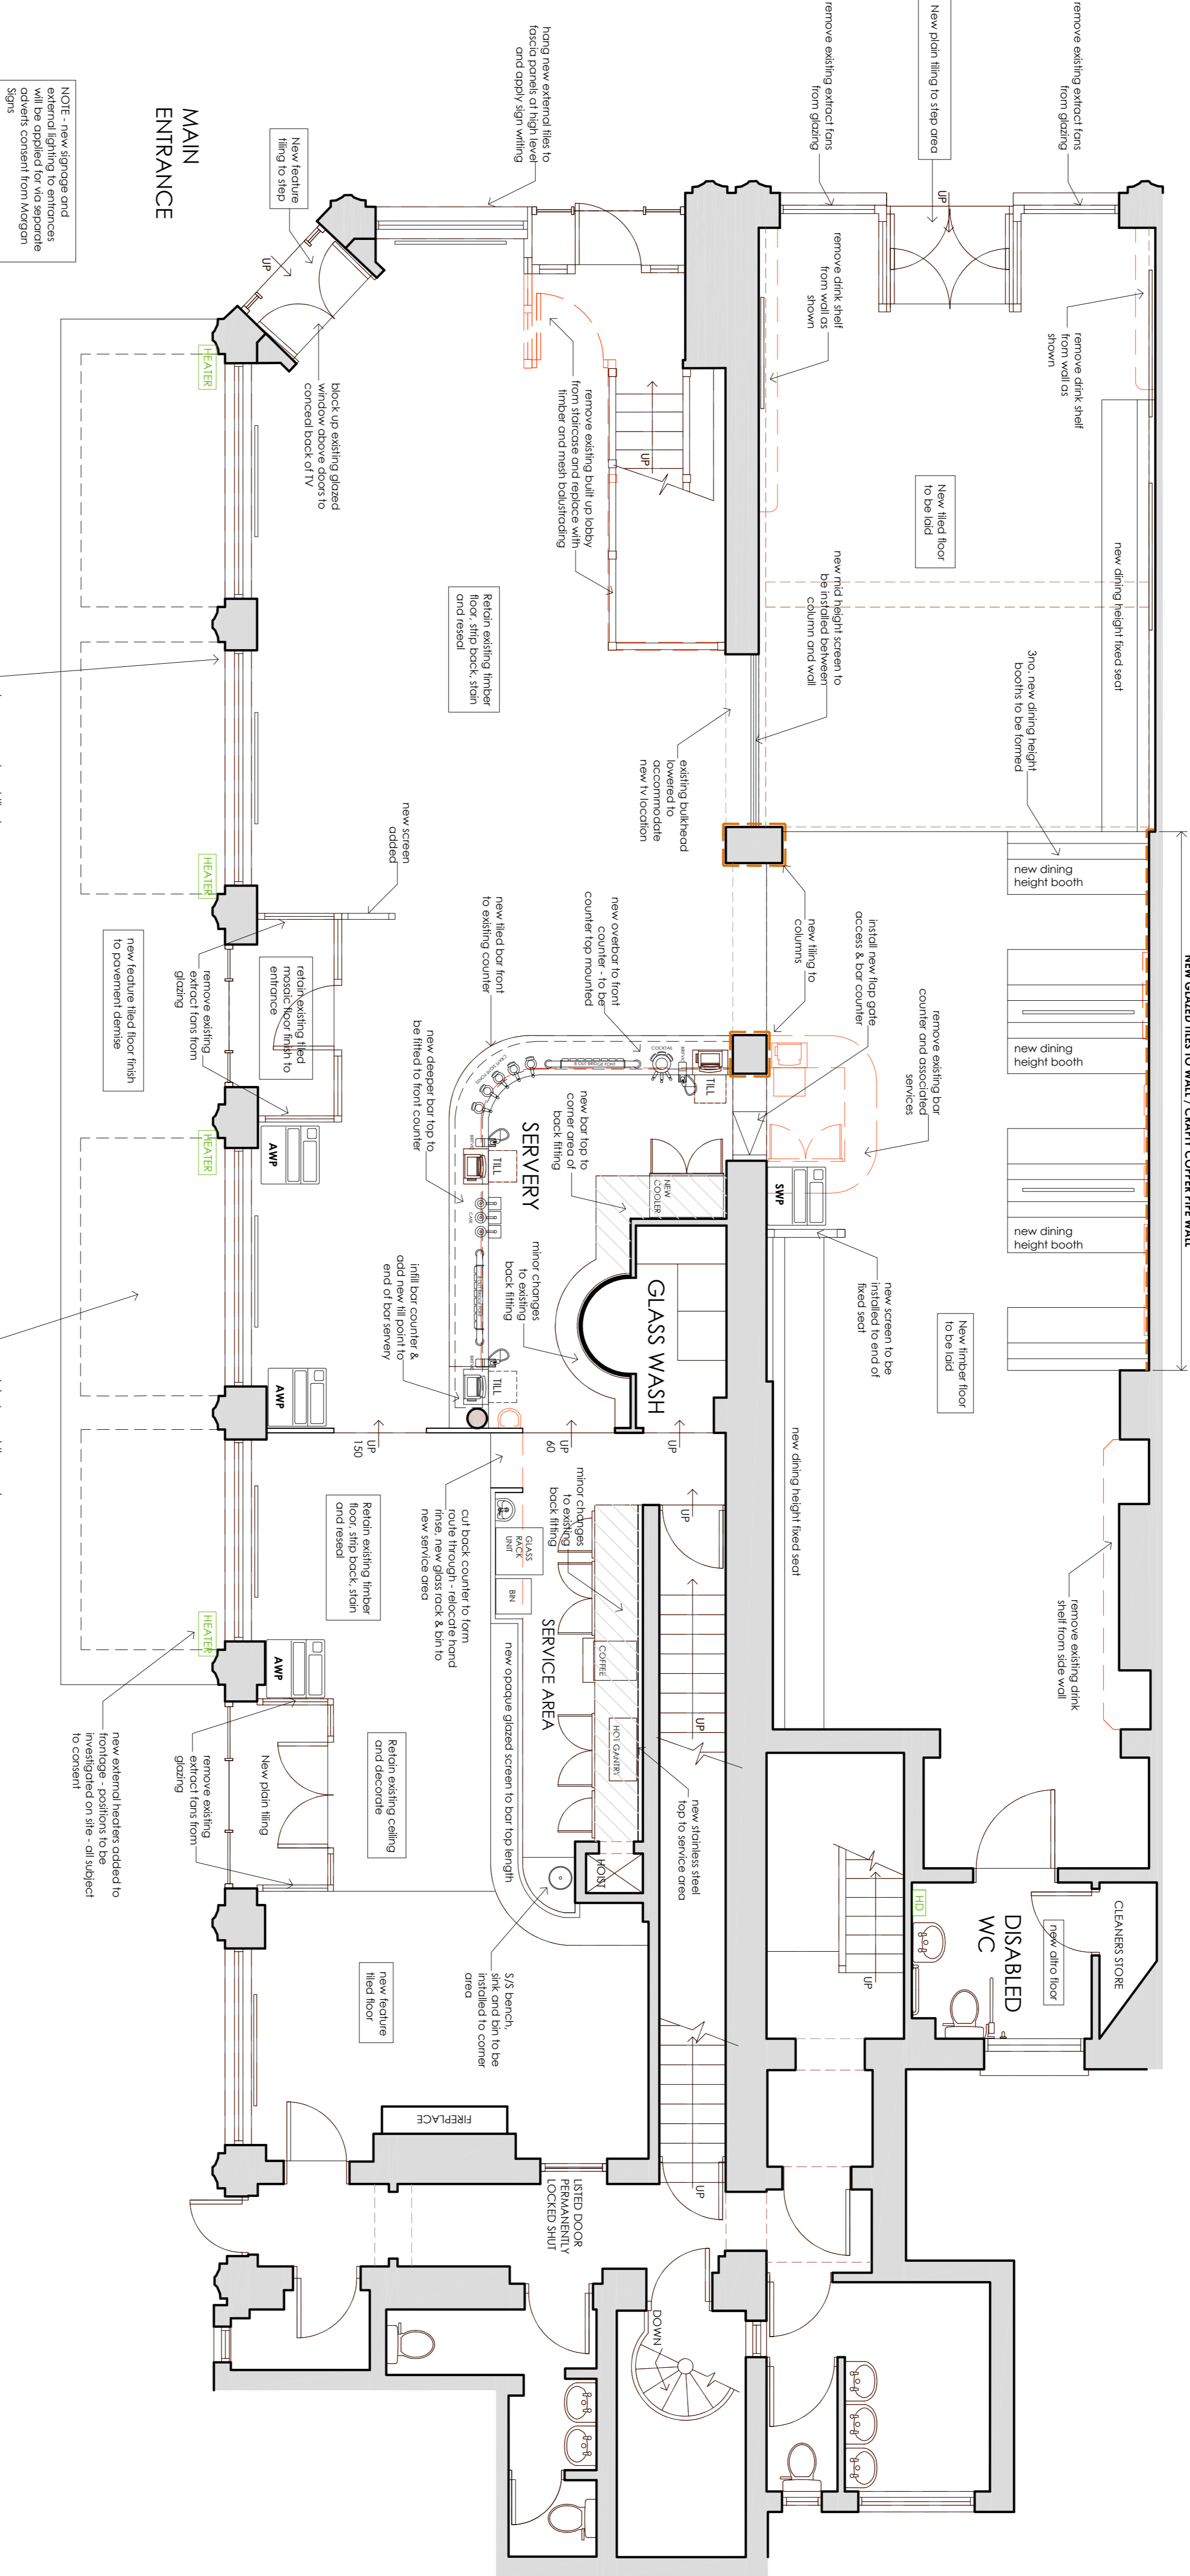

GROUND FLOOR PLAN

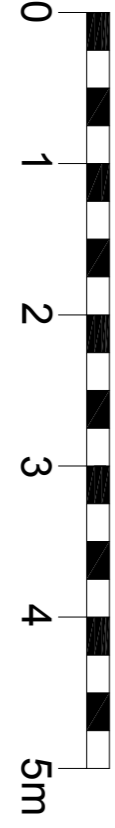

NOTE - new signage and external lighting to entrances will be applied for via separate planning consent from Kingston Sign.

MAIN ENTRANCE

NEW GLAZED TILES TO WALL / CANTY COPPER FIRE WALL