




notes:
 The contractors are to check all dimensions, drain runs and general conditions on site before works commence, and inform Akelius immediately upon discovery of any errors, omissions or discrepancies.
 All works are to be carried out in accordance with current building regulations, British standards, codes of practice and local authority requirements.

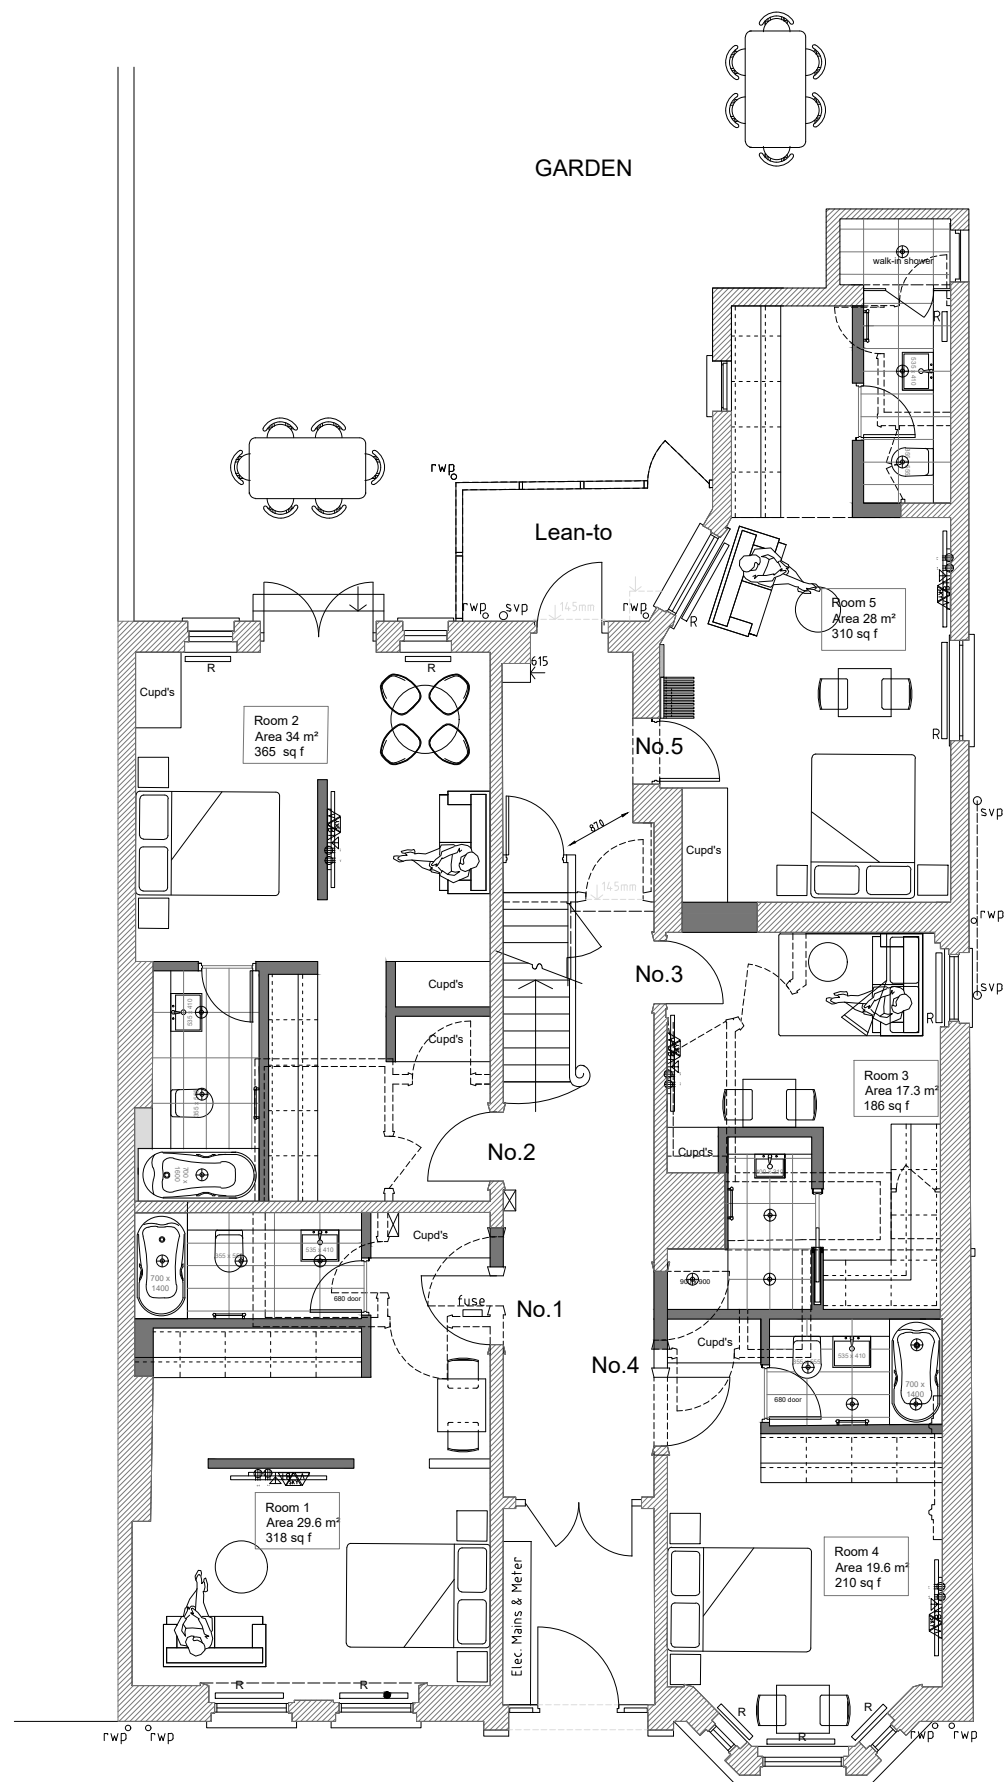

GROUND FLOOR PLAN (PROPOSED)

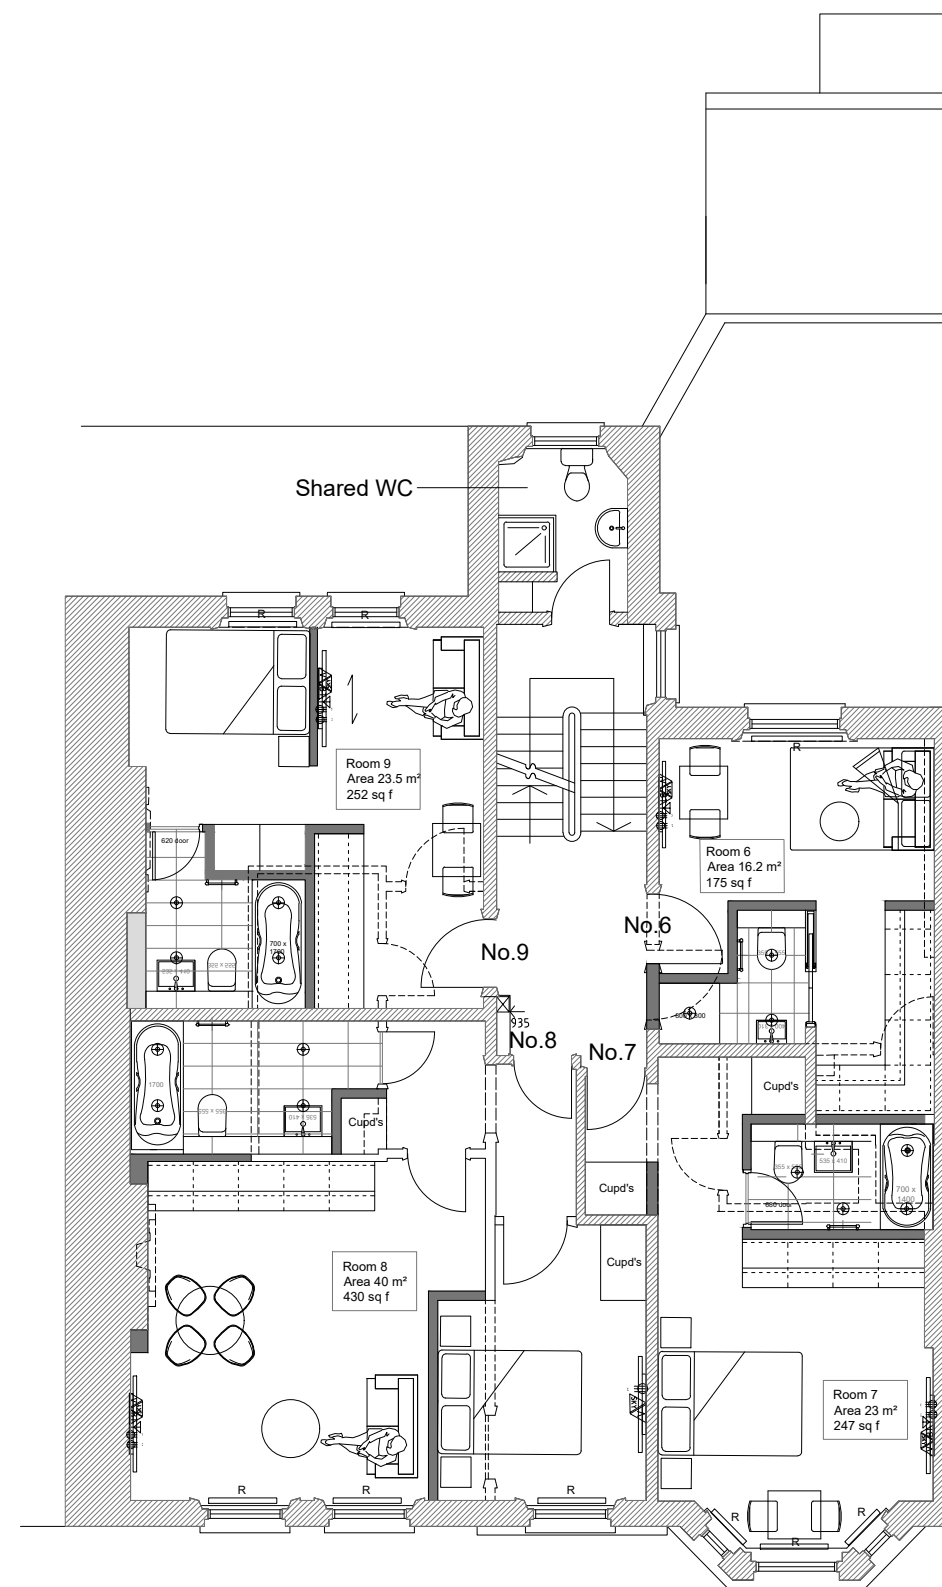

FIRST FLOOR PLAN (PROPOSED)

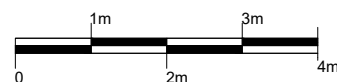

Revisions	GG - 06/11/2018 - PL 01	Shared WC's added.
A-21/3/2018		

The contents of this plan including the printed notes are copyright. Reproduction in whole or part is not permitted without prior consent of Akelius in writing.

Project
 110 Greencroft Gardens
 London
 NW6 3PH

Drawing Title
 Proposed Ground and
 first floor Plans

PLANNING
 GG - 06/11/2018 - PL 01 - A

Scale	Drawn by	Checked by
A3@1:100	R.A.	J.W.