


All windows to be Aluminium Powder Coated

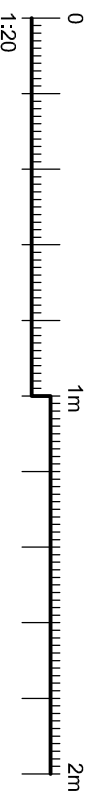

REVISION	D	C	DATE

The contractor is responsible to ensure that no products are to be utilised that do not comply with relevant British and/or European Standards and/or Codes of Practice, CDMH Regulations, Construction Regulations, or which are known or suspected at the time of product selection to be defective, unsafe or likely to cause damage to the building or its contents or to the safety of the work or not in accordance with good building practices.

The contractor is responsible for checking dimensions, tolerances, levels and references. The contractor is responsible for ensuring that all work is carried out in accordance with the drawings and any discrepancy to be notified to Bally Garner LLP and rectified before proceeding with the works on site or shop drawings.

Where an item is covered by drawings to different scales, the larger scale drawing is to be worked to.

Do not scale drawings. Figured dimensions to be worked to in all cases.

This drawing and the copyrights and patents therein are the property of Bally Garner LLP and may not be used or reproduced without consent or attribution.

A3

CLIENT	PROJECT	DATE
London Borough of Camden	Window Replacement Works (Packet 443)	05/02/2019
ADDRESS 10-11 Smyrna Road London NW6 4LY	TITLE Proposed Front Elevation PURPOSE OF ISSUE Planning	REVISION
SCALE 1:20	DRAWING NO. P 04	
JOB NO. 30915		