



Proposed Elevation

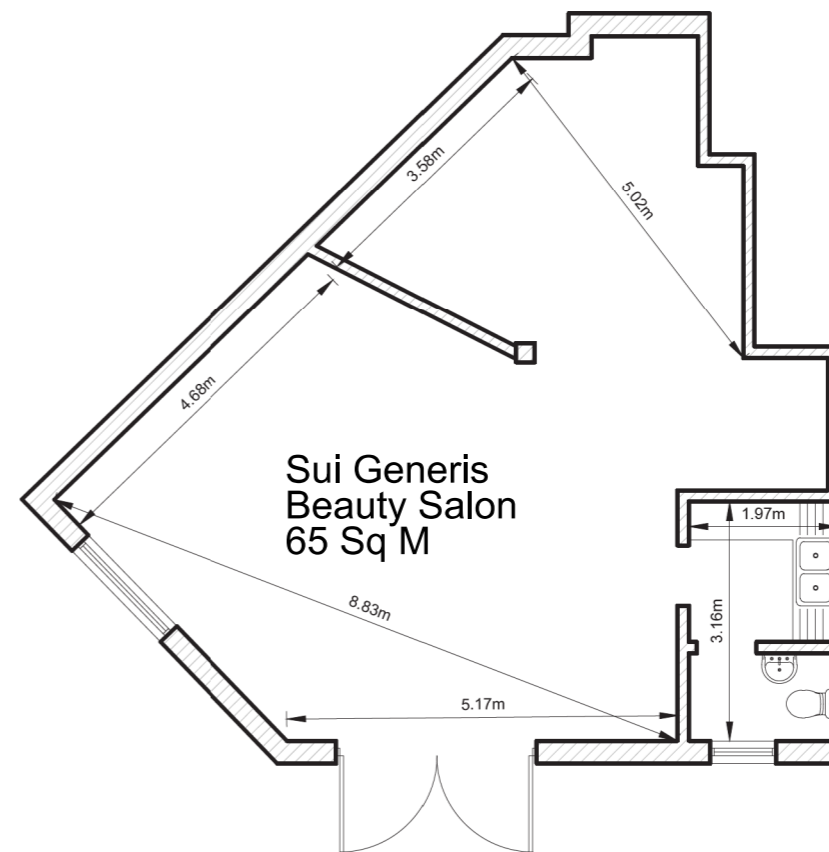

Proposed Floor Plan

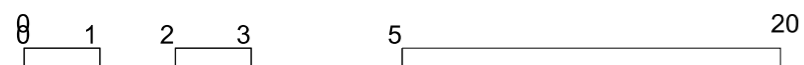

1 FOUNDRY MEWS, LONDON, NW1

G M L Architects

UNIT 3,1-4 Christina Street, London, EC2A 4PA
Tel: 020 7729 9595 Fax: 020 7729 1801 info@gmlarchitects.co.uk
SCALE: 1:100 @A3
ISSUED FOR: PLANNING
FIRST ISSUED:
DRAWN BY: CHECK BY:

PROPOSED PLAN AND ELEVATION

4762/PA05