






EAST ELEVATION

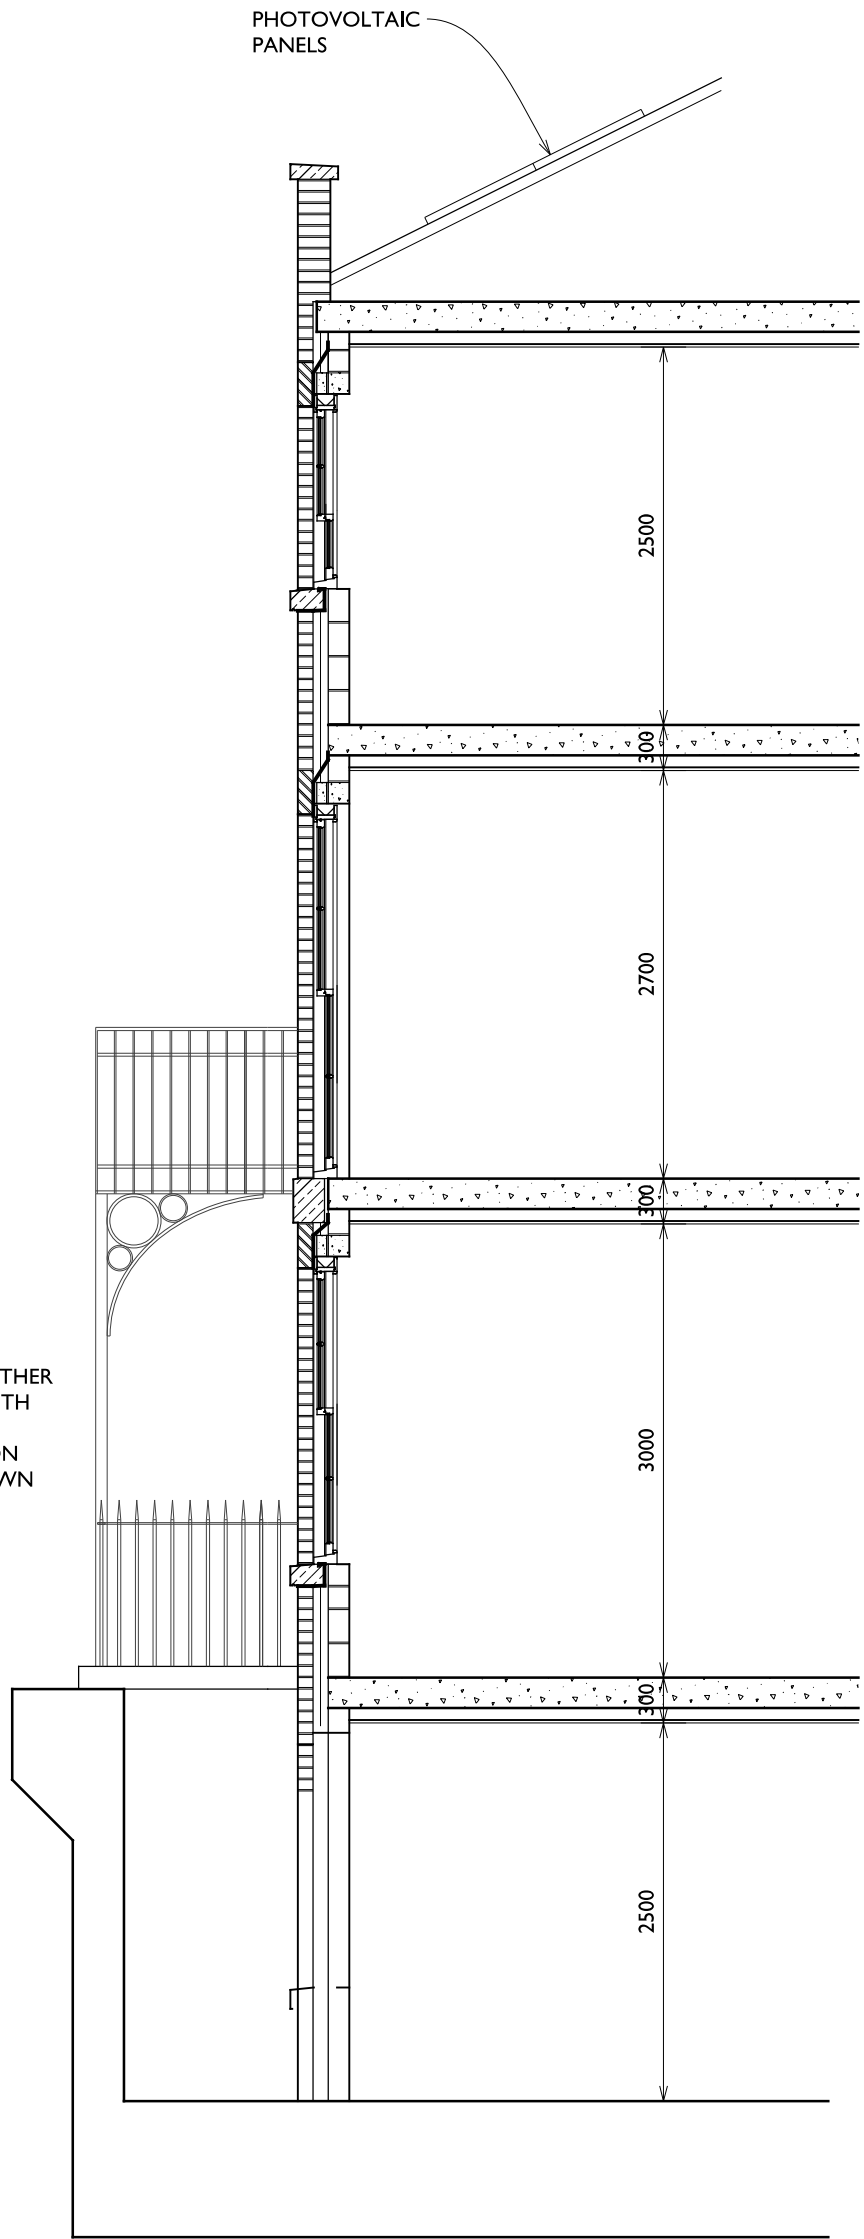


TYPICAL SECTION

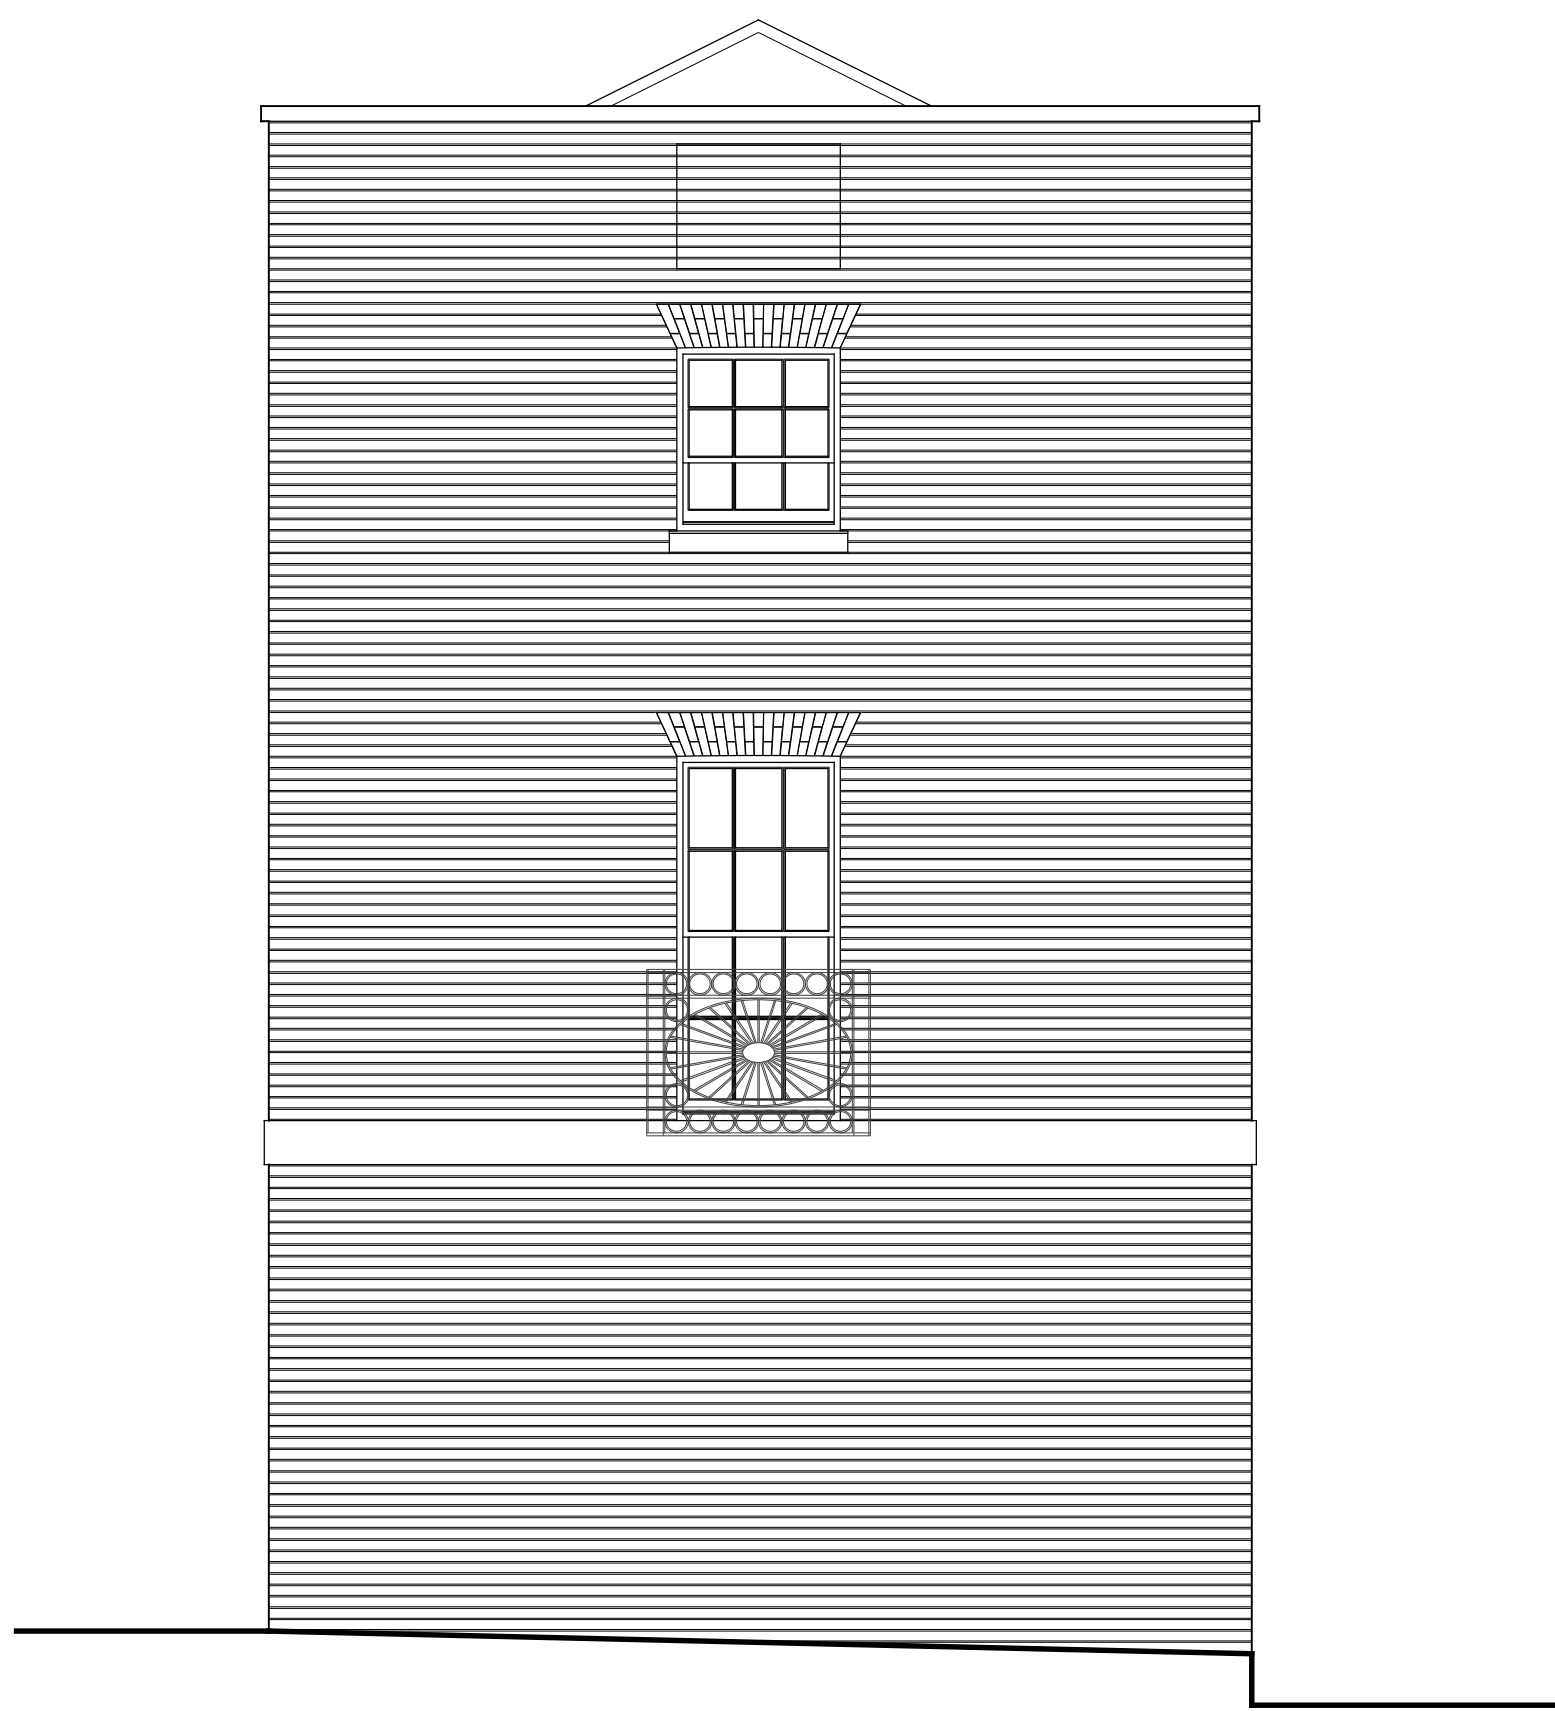


NORTH ELEVATION

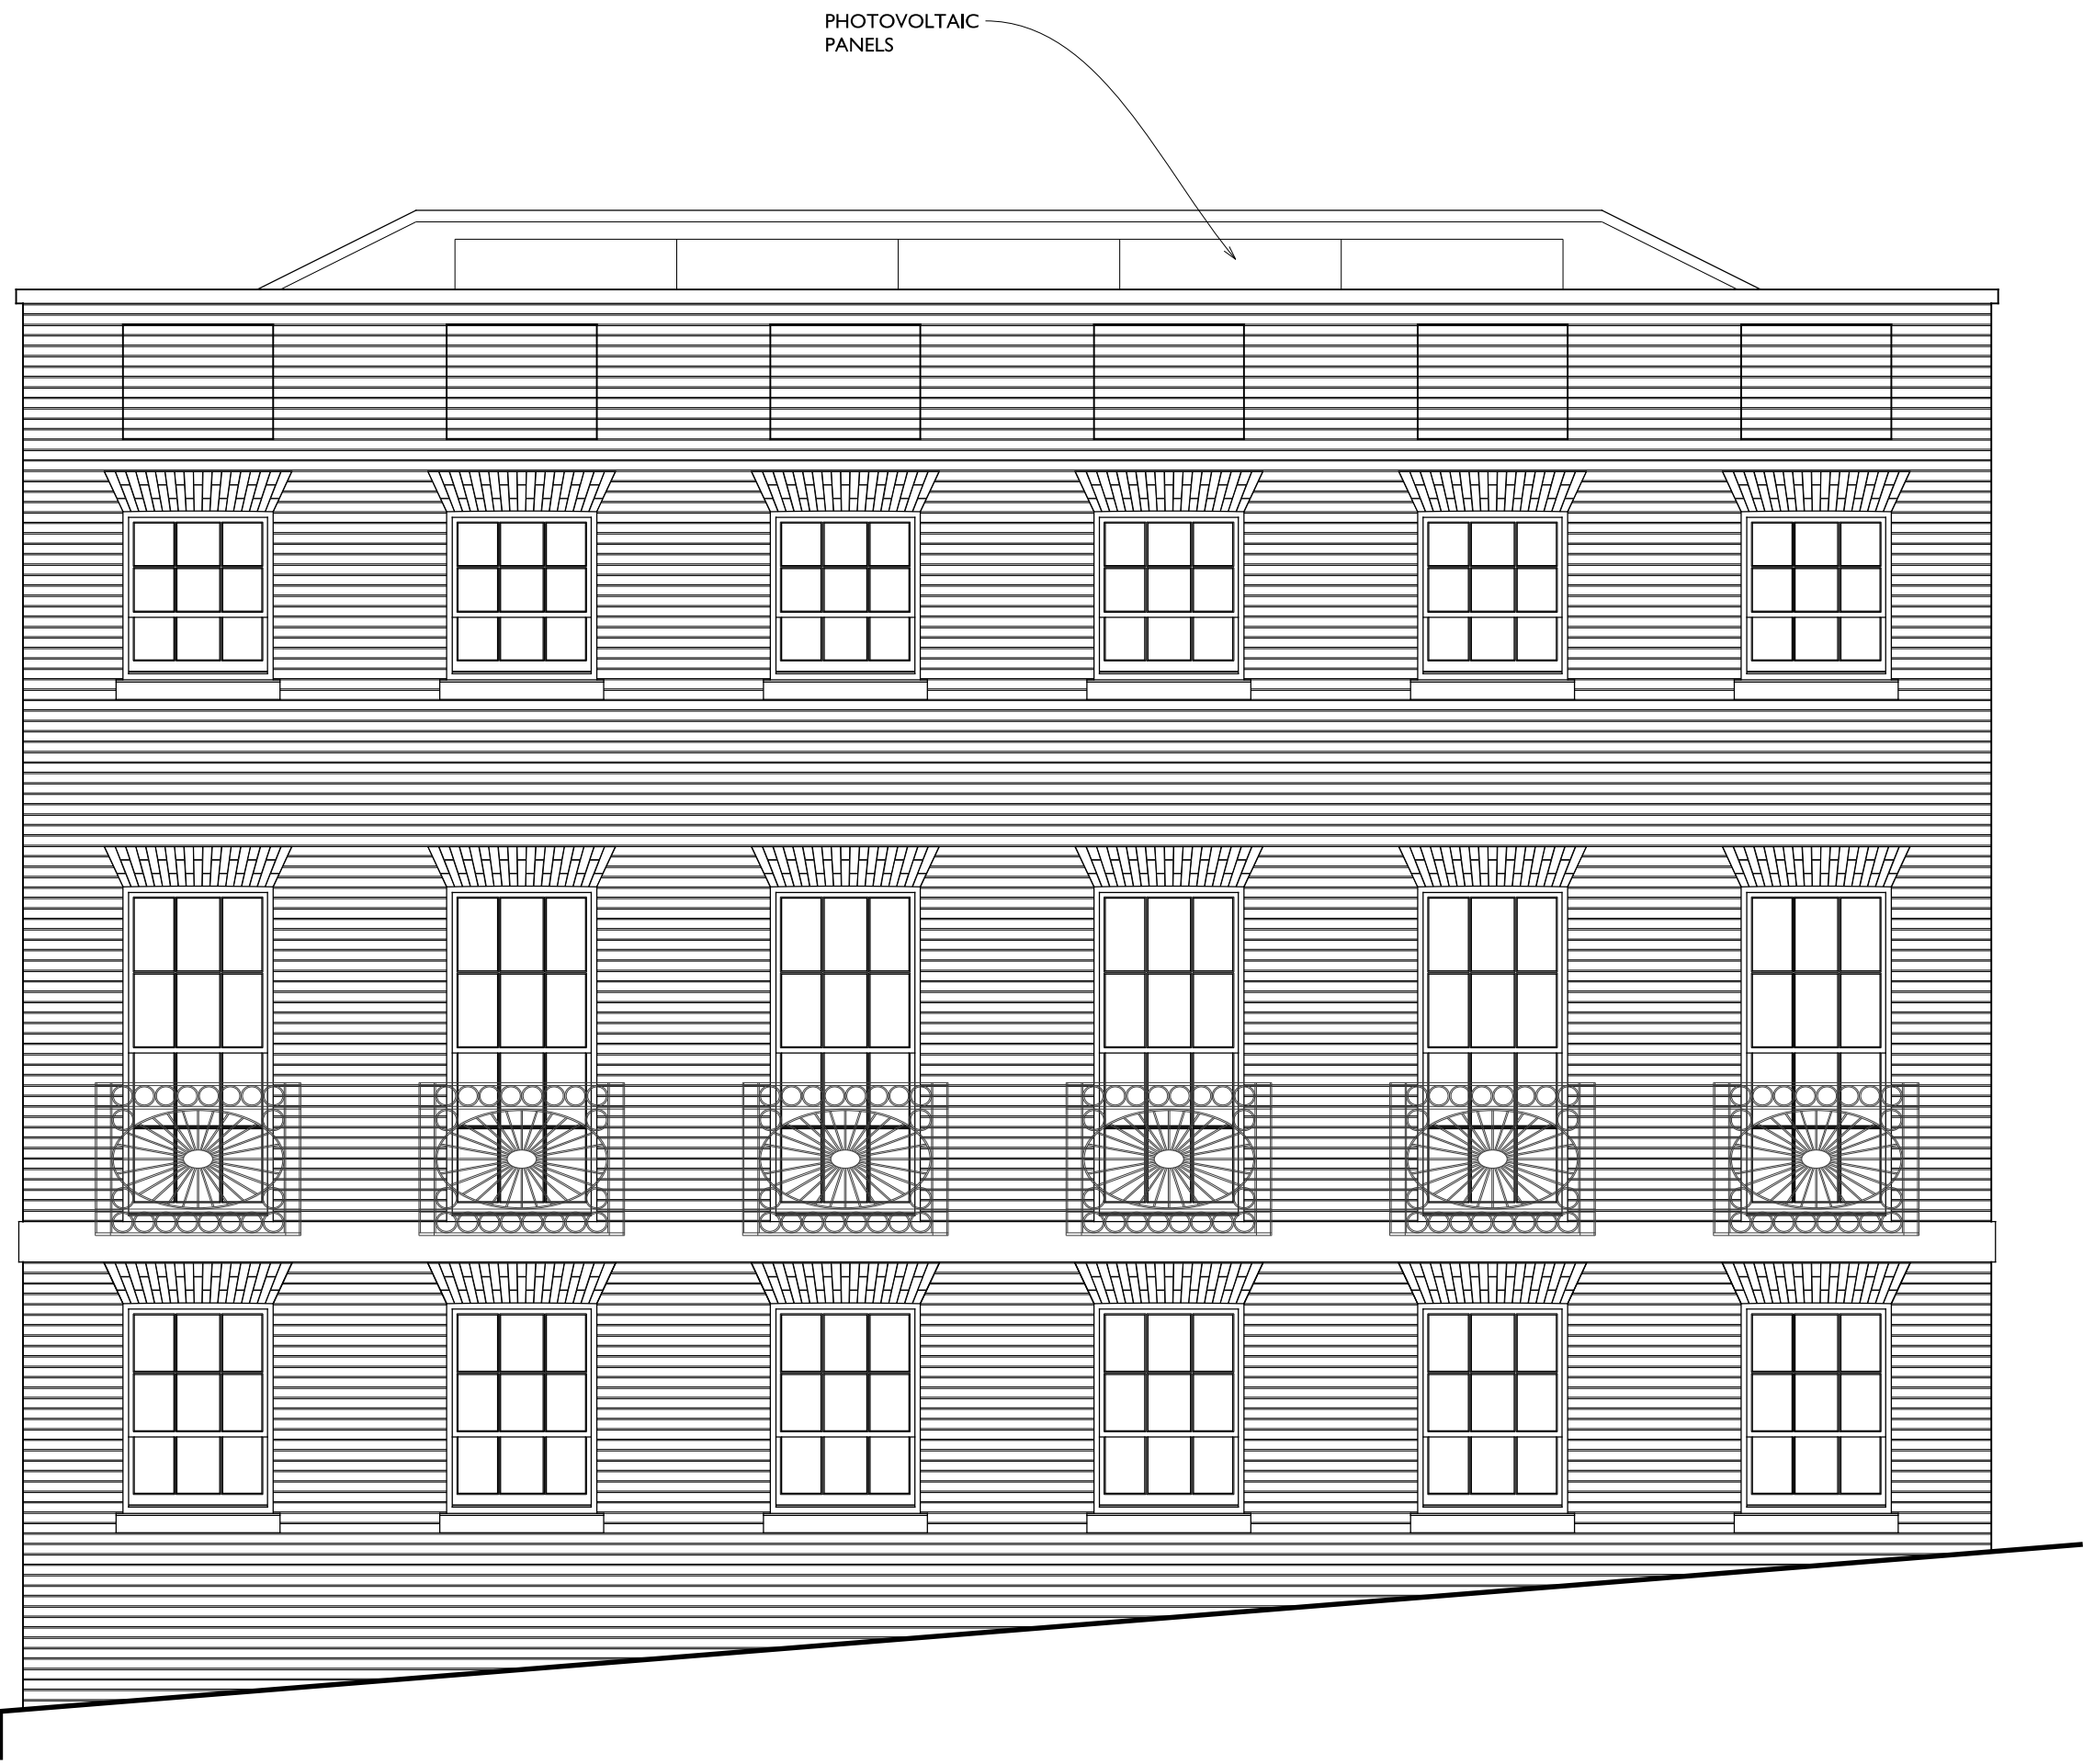


WEST ELEVATION

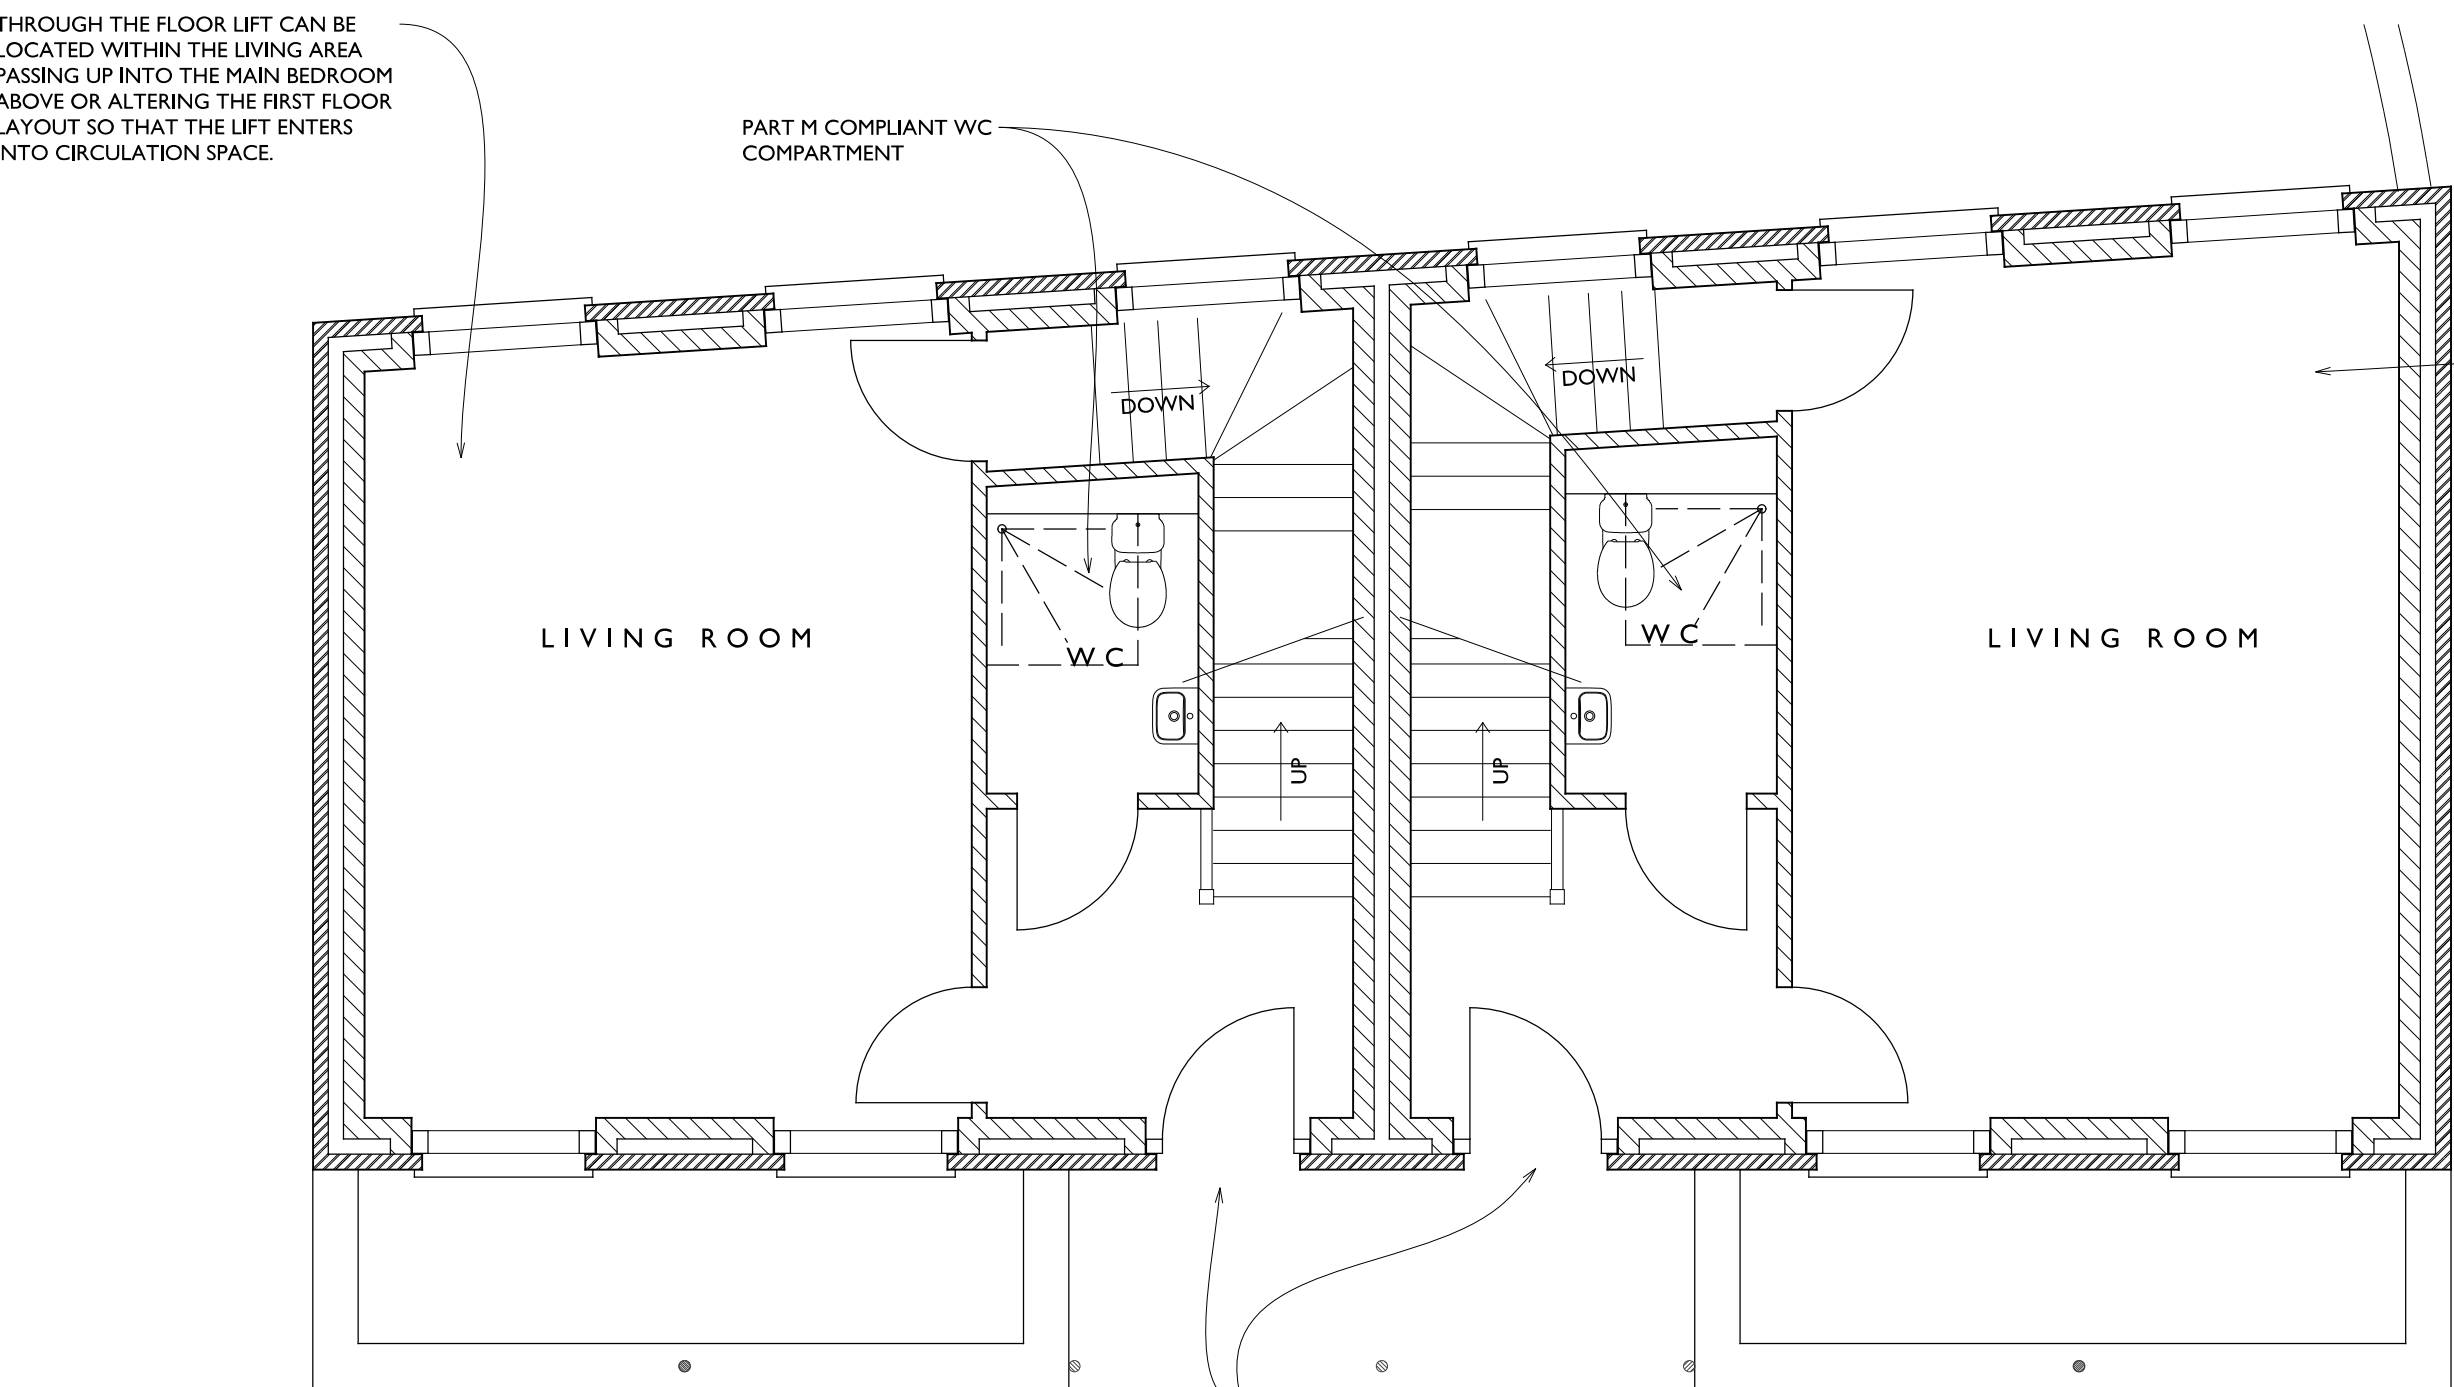


GROUND FLOOR PLAN

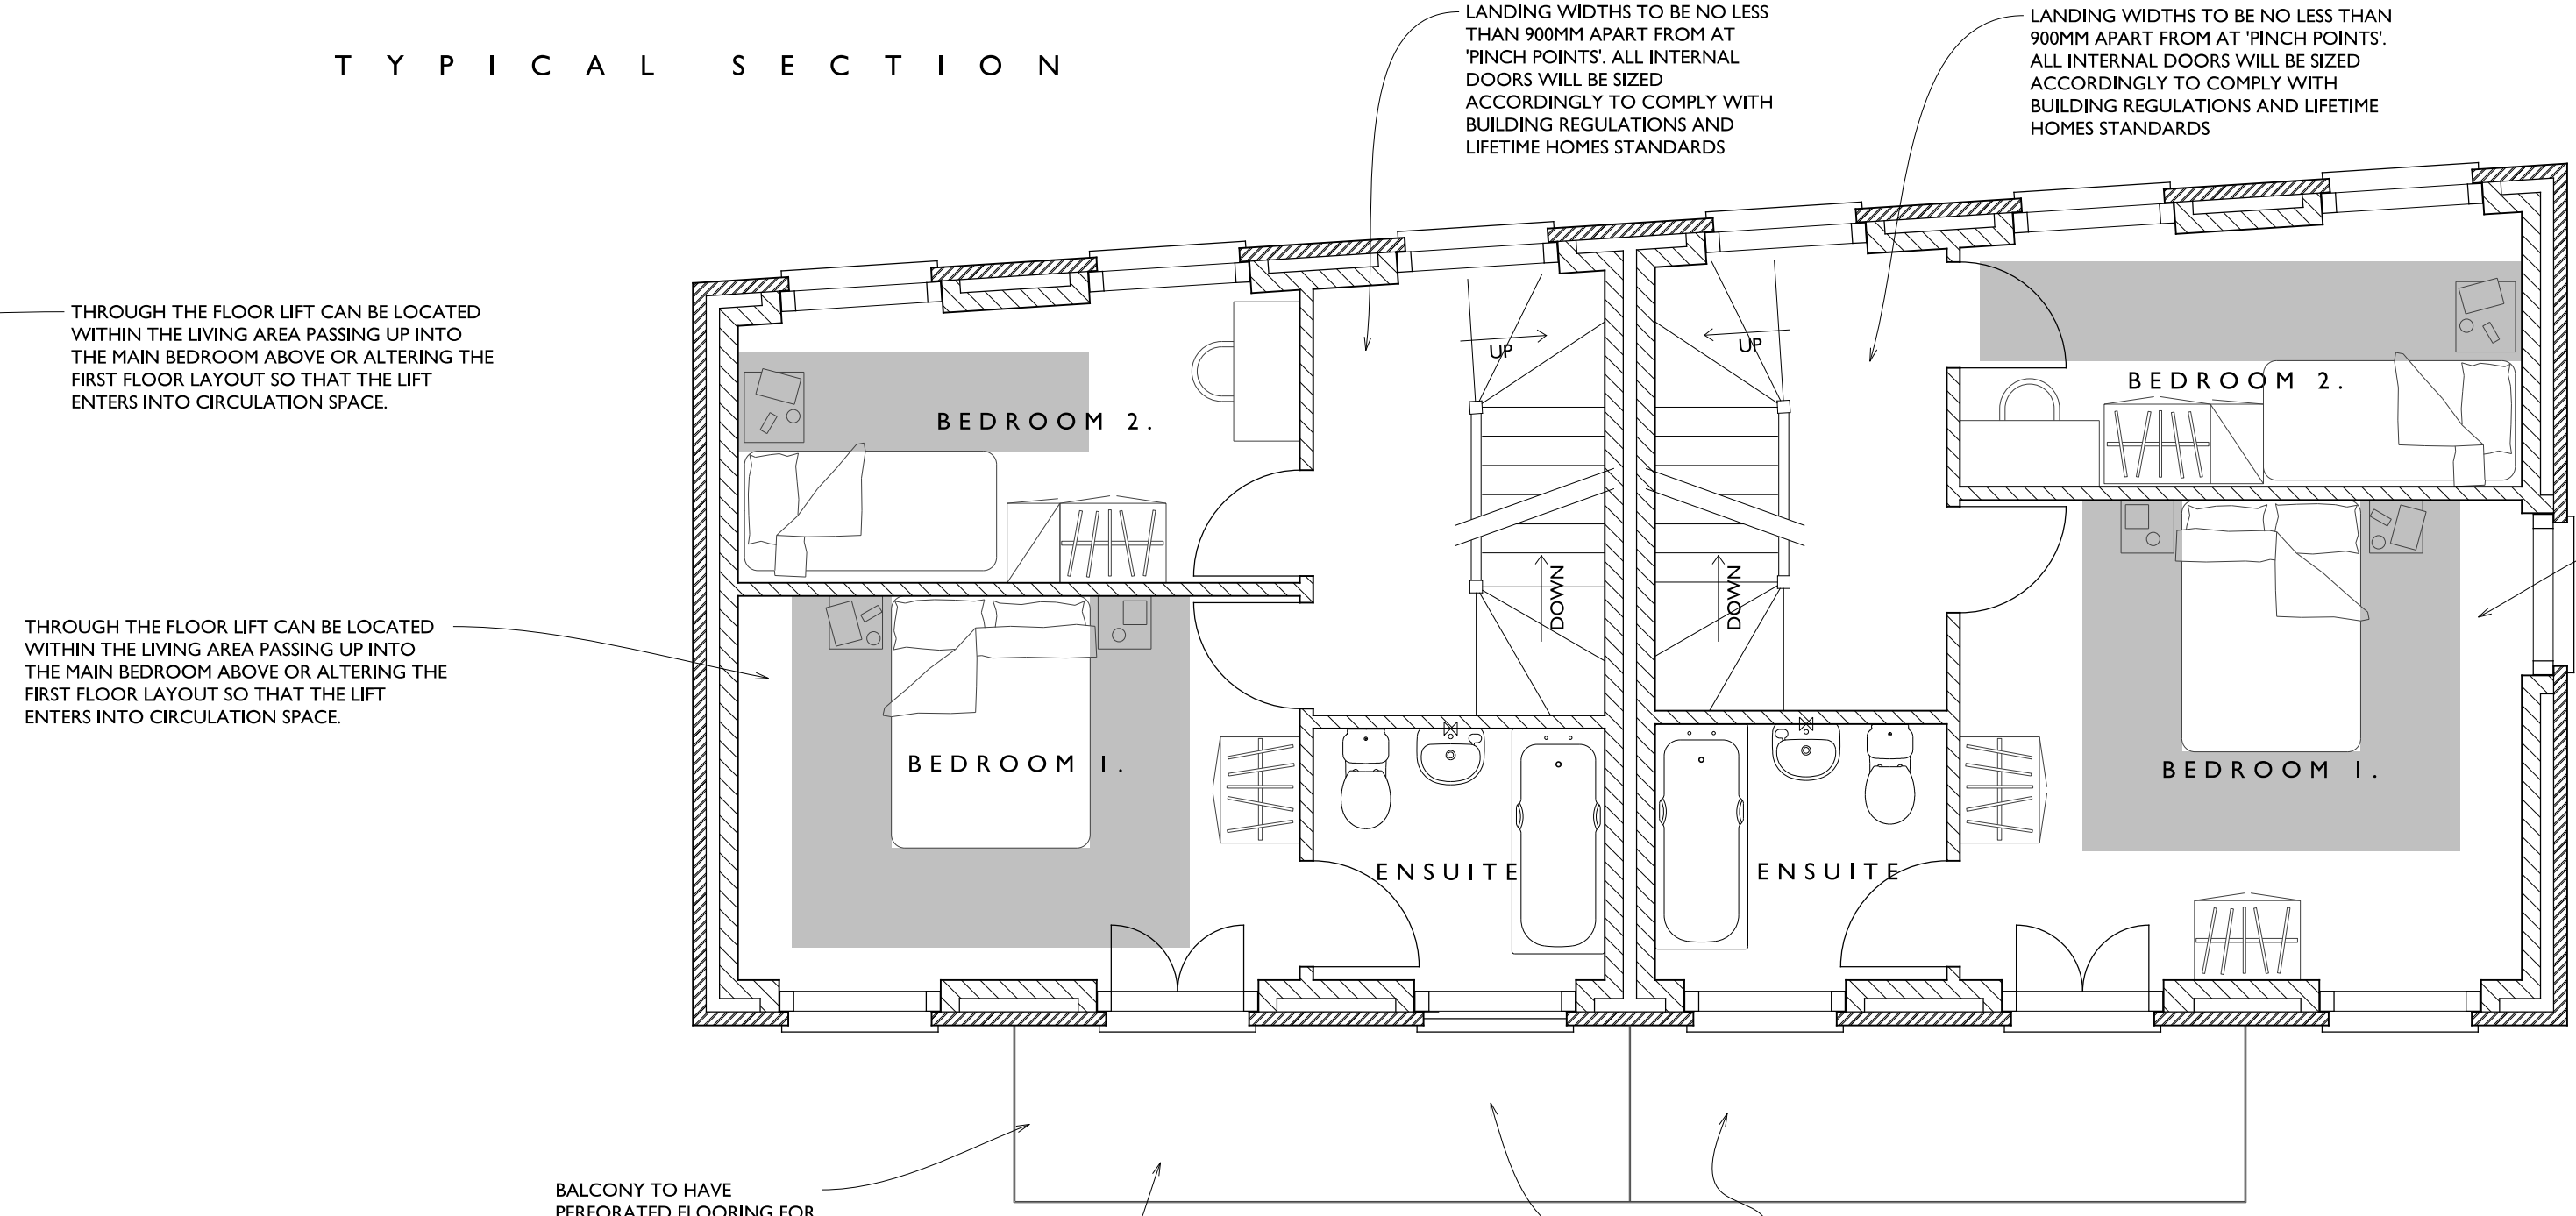


FIRST FLOOR PLAN

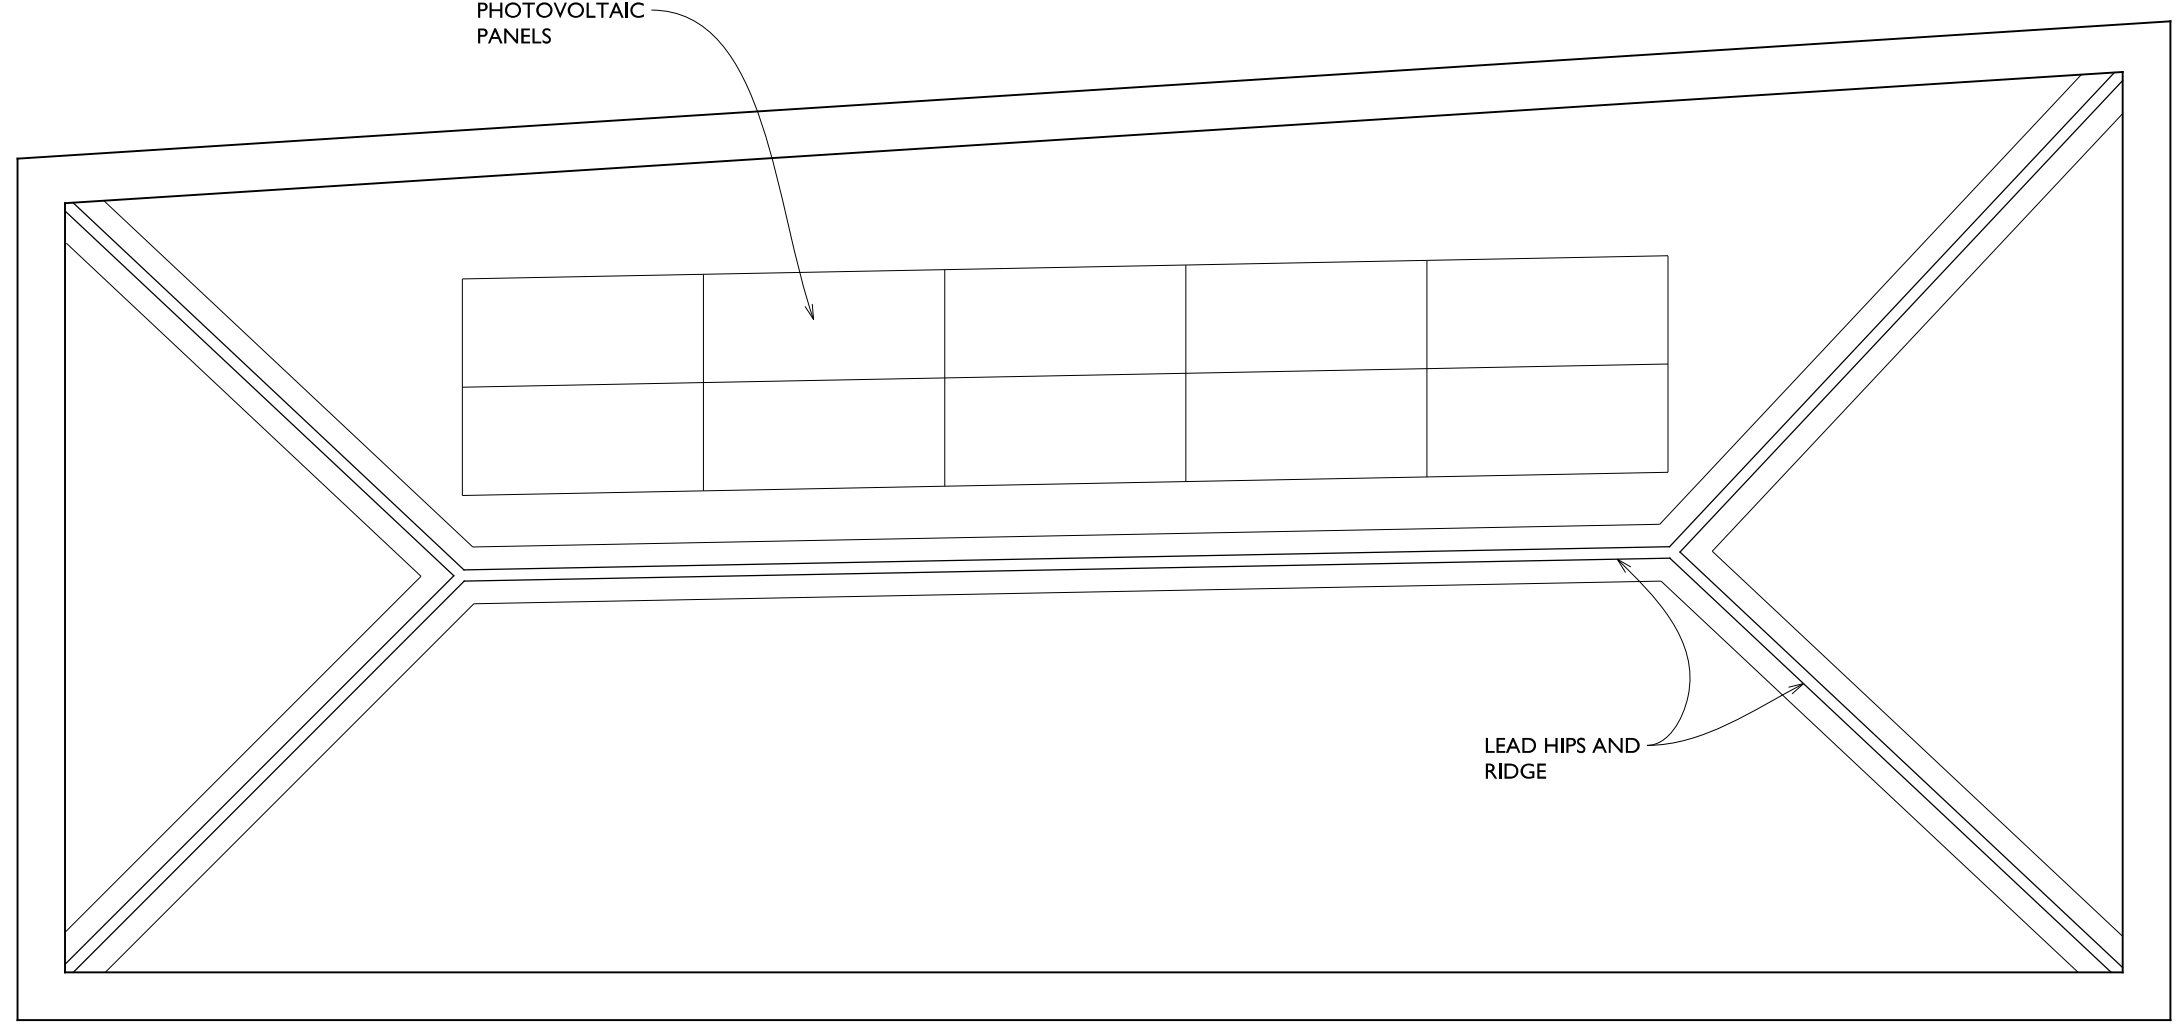

ROOF PLAN

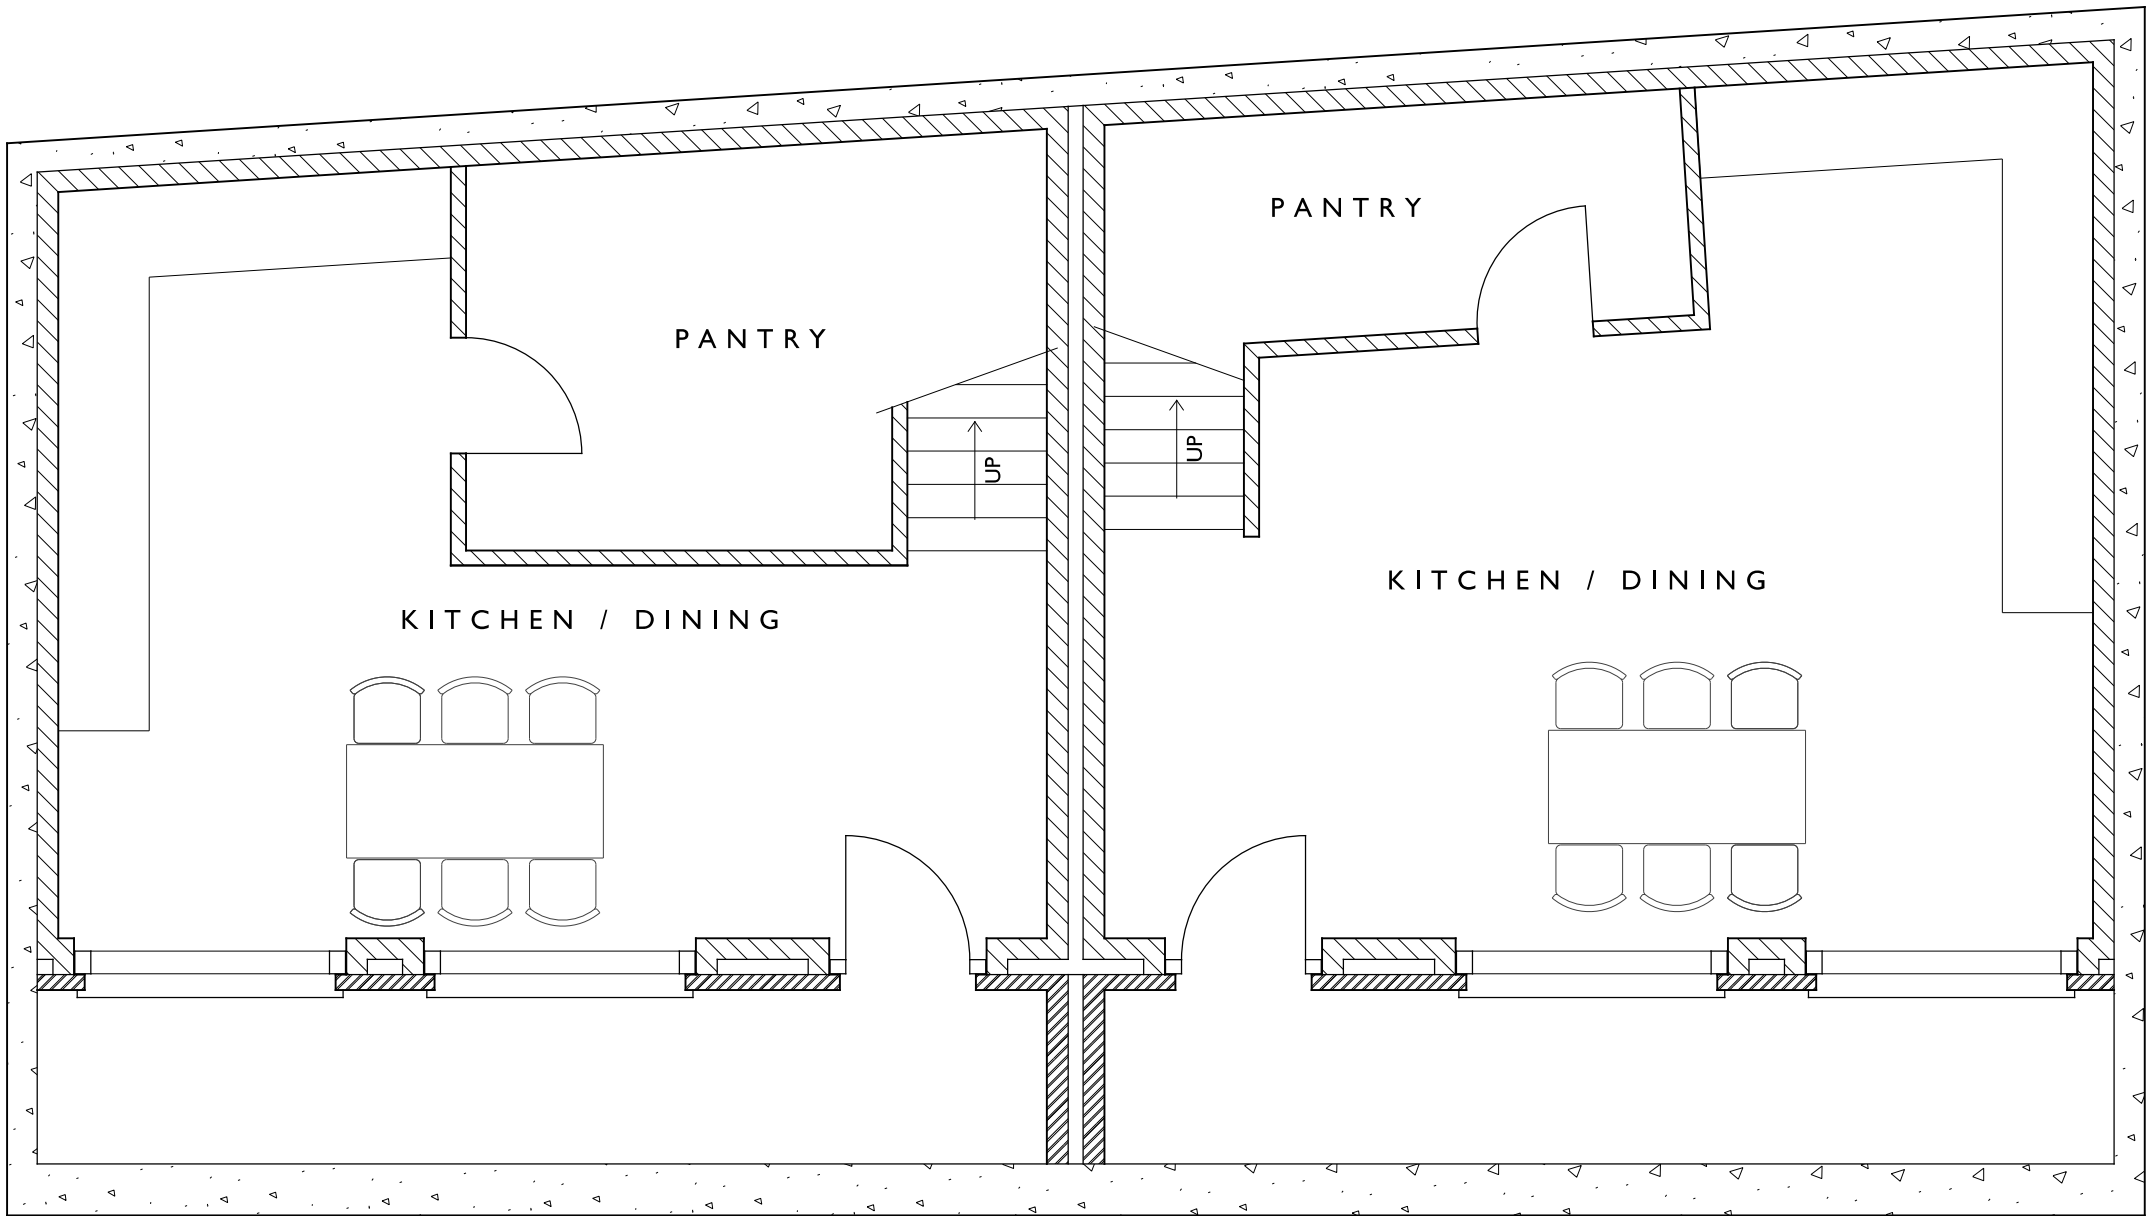

BASEMENT

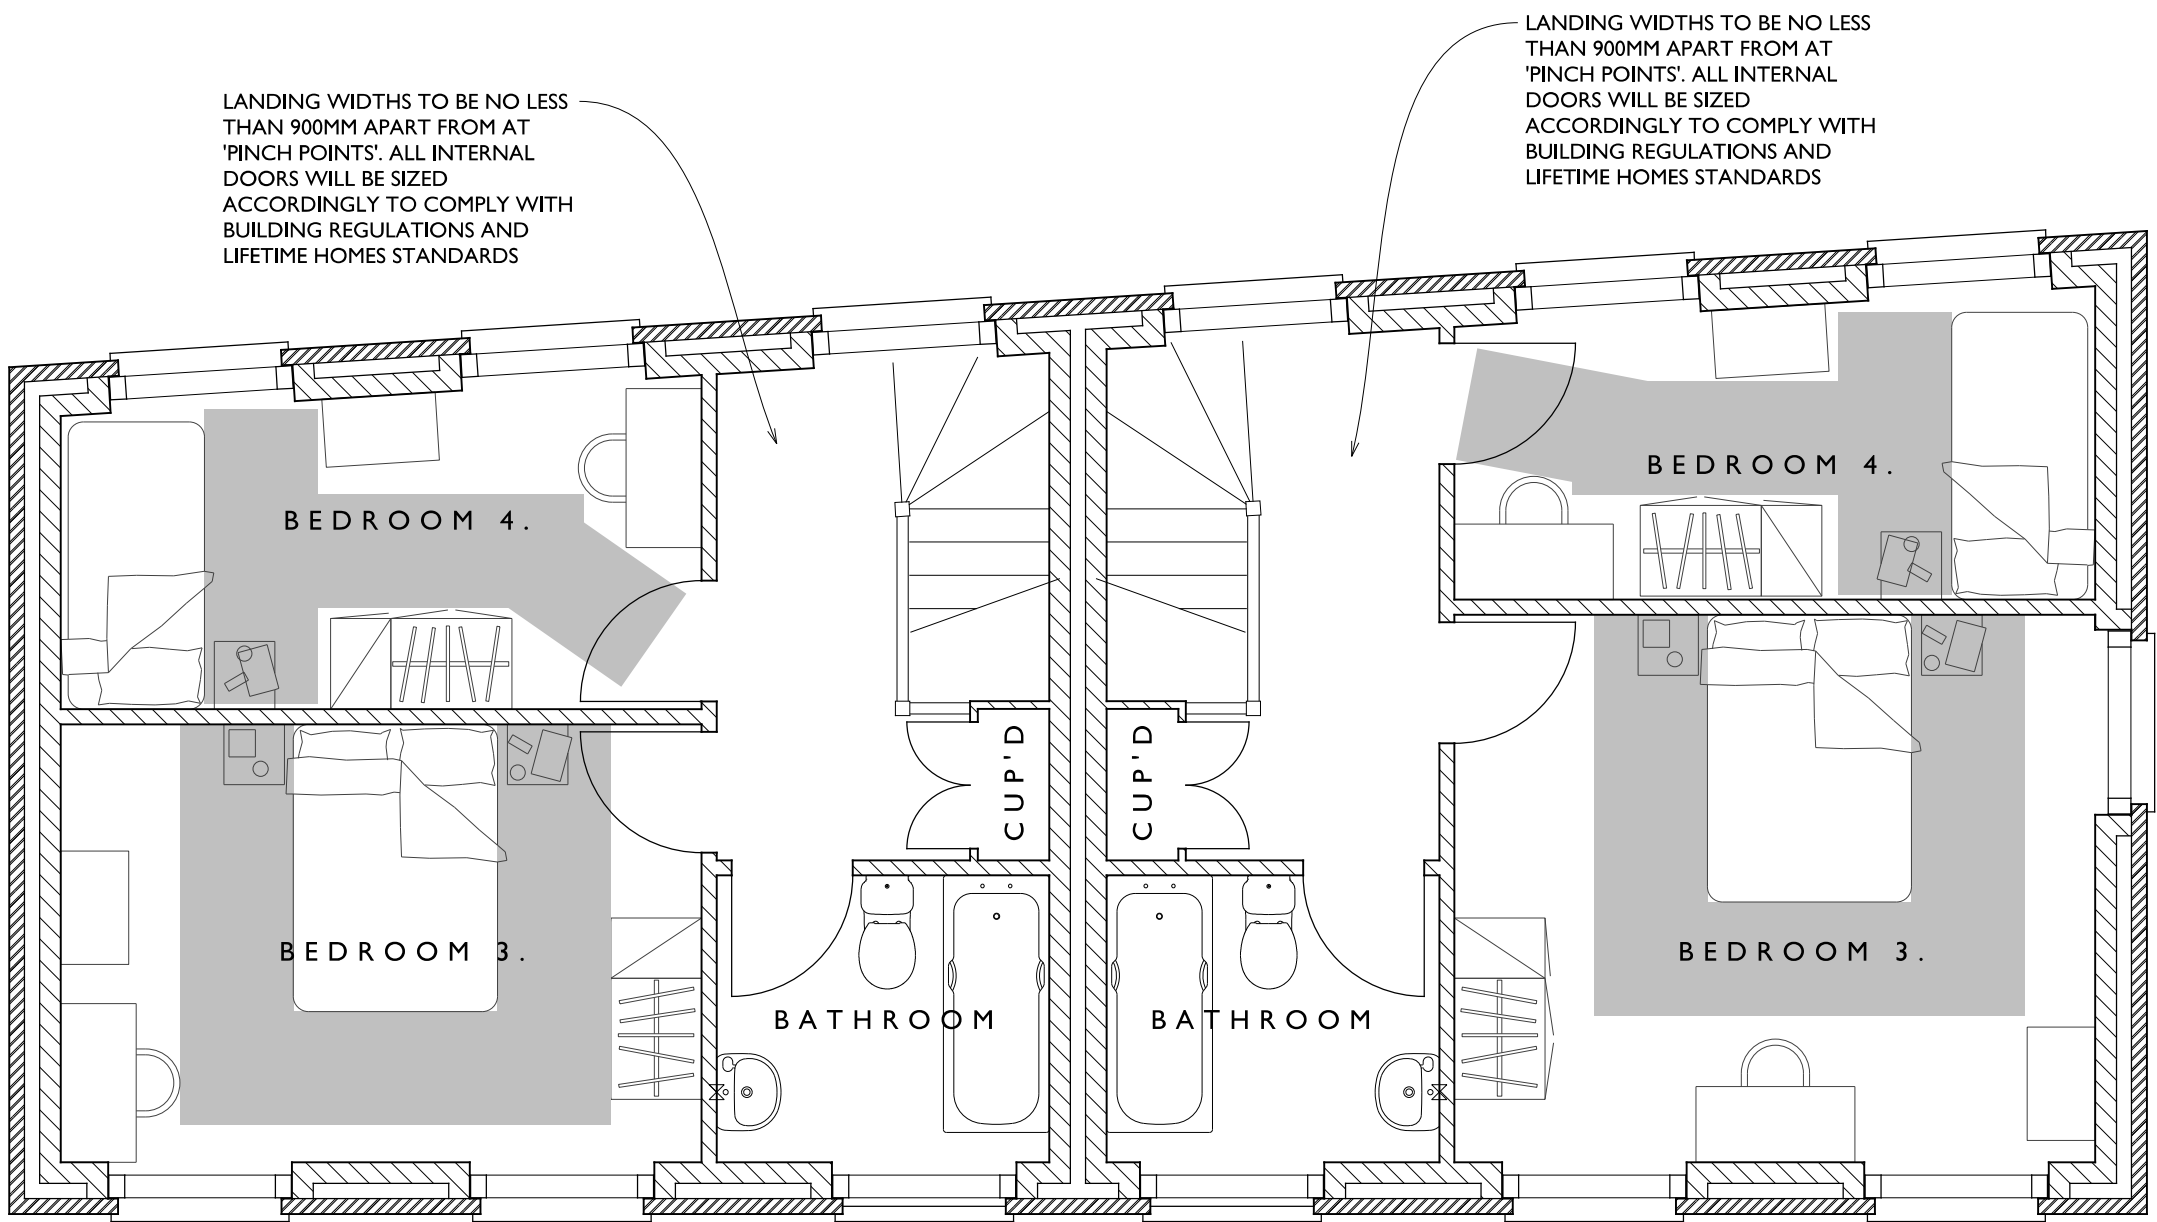

SECOND FLOOR PLAN

SHADED AREAS INDICATE CLEAR ACCESS ZONES ACCORDING TO APPROVED DOCUMENT M (1) 2.25

REVISIONS:  
REV B - BALCONIES ADDED AND REAR GROUND FLOOR WINDOWS REVISED - 07-03-2017  
REV C - DRAWING UPDATED - 20-03-2017  
REV D - DRAWING UPDATED WITH BASEMENT ELEVATION - 30-03-2017  
REV E - DRAWING UPDATED SHOWING CYCLE LOCKERS TO GROUND FLOOR - 12-04-2017  
REV F - DRAWING UPDATED FOLLOWING PLANNING COMMENTS - 18-05-2017  
REV G - DRAWING UPDATED AND ROOF PLAN ADDED - 19-05-2017  
REV H - CYCLE STORAGE REMOVED FROM WITHIN DWELLINGS - 14-09-2017  
REV J - BASEMENT LAYOUT AMENDED - 15-04-2018  
REV K - BASEMENT LIGHTWELL ADJUSTED - 23-04-2018  
REV L - BASEMENT LAYOUT ADJUSTED - 27-04-2018

QUINLAN TERRY ARCHITECT  
OLD EXCHANGE,  
HIGH STREET, BEDHAM,  
ESSEX, CO7 6HA

9TH JANUARY 2017

DRAWING No.: 1370 / 3 'L'  
SCALE: 1:50 SCALE @ A0

PLANS AND ELEVATIONS