



**FLAT AREA SCHEDULE**  
GROSS INTERNAL AREA (GIA)

- UNIT 5 66.0 m<sup>2</sup>
- UNIT 6 63.0 m<sup>2</sup>

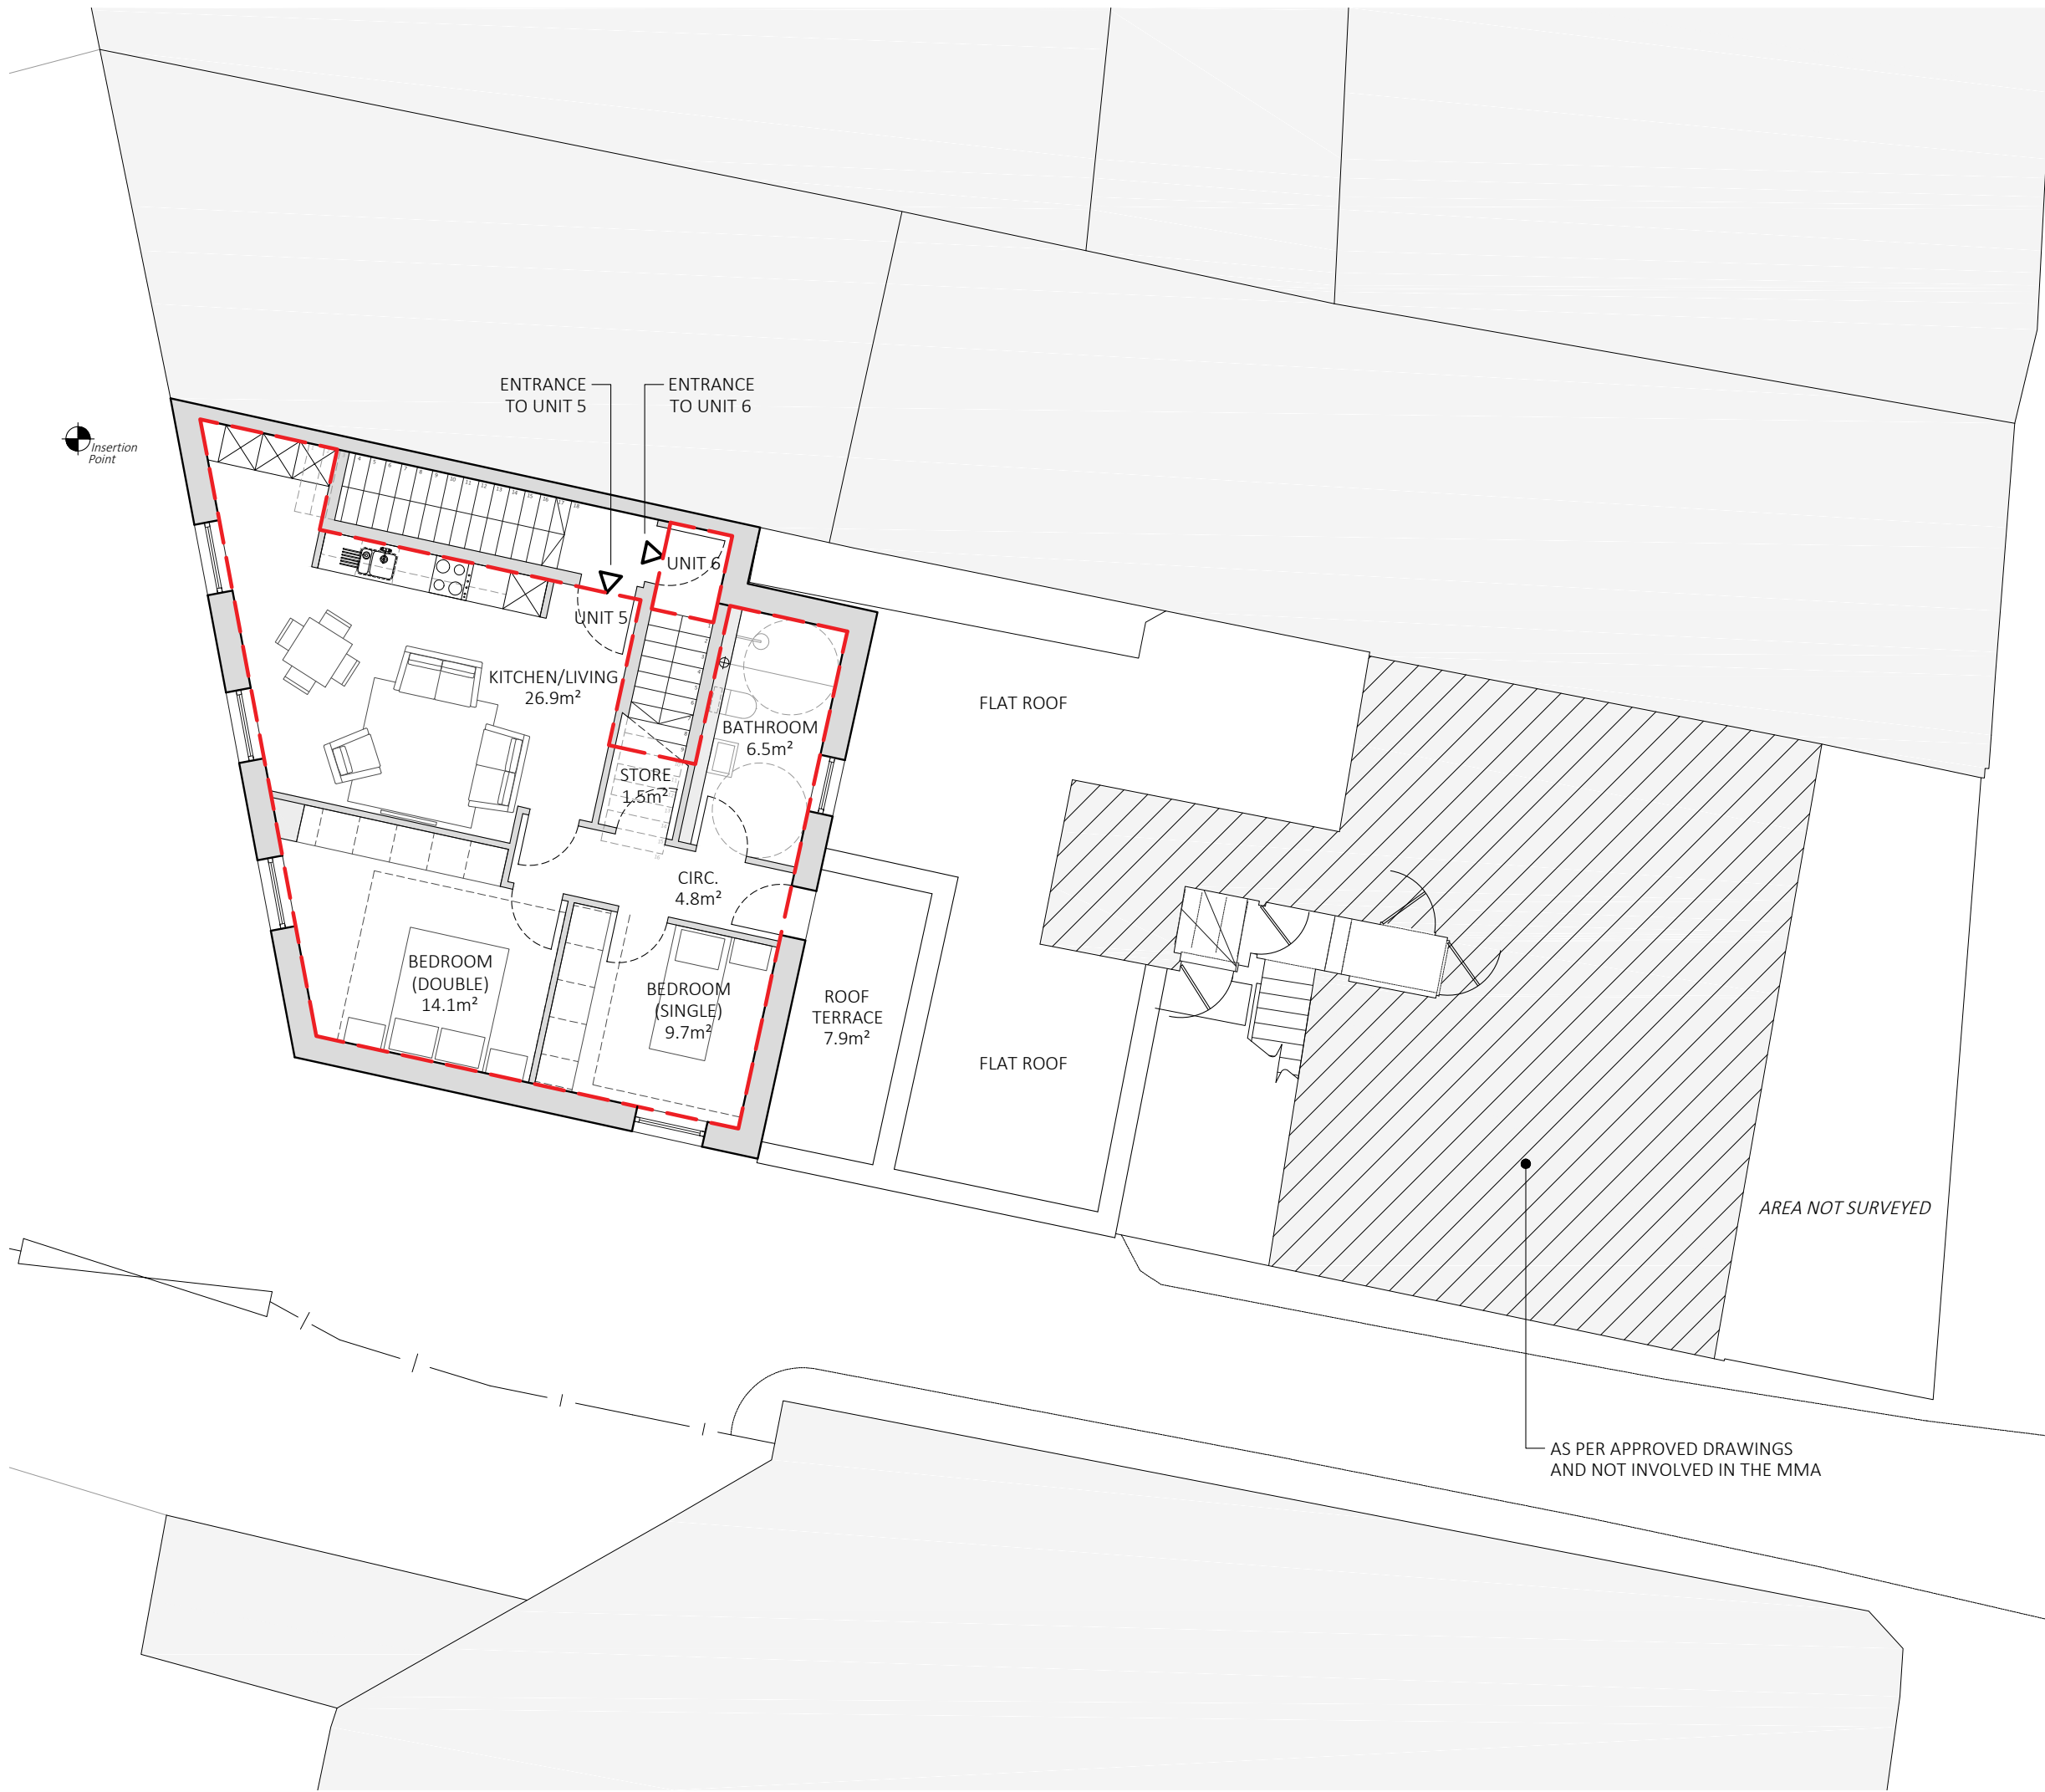

|   |                 |                                |  |                  |     |
|---|-----------------|--------------------------------|--|------------------|-----|
| P1  | 29.03.19        | PLANNING ISSUE                 |  | NV               | GH  |
| rev.  | date            | description                    |  | dm               | aud |
| drawing status: <b>PLANNING</b>                                   |                 |                                |  |                  |     |
| 2 providence yard<br>london<br>E2 7RJ                             |                 | 020 70337855<br>www.csa.london |  <b>CLIVE SALL ARCHITECTURE</b> |                  |     |
| project<br>1048<br>317-319 KENTISH TOWN ROAD                      | drawn<br>NV     | audited<br>GH                  | scale<br>1:100 @ A3  | date<br>29.03.19 |     |
| drawing title<br>GENERAL ARRANGEMENT<br>PROPOSED FIRST FLOOR PLAN | job no.<br>1048 | orig. no.<br>111               | rev.<br>P1   |                  |     |