



FLAT AREA SCHEDULE
GROSS INTERNAL AREA (GIA)

- UNIT 5 66.0 m²
- UNIT 6 63.0 m²

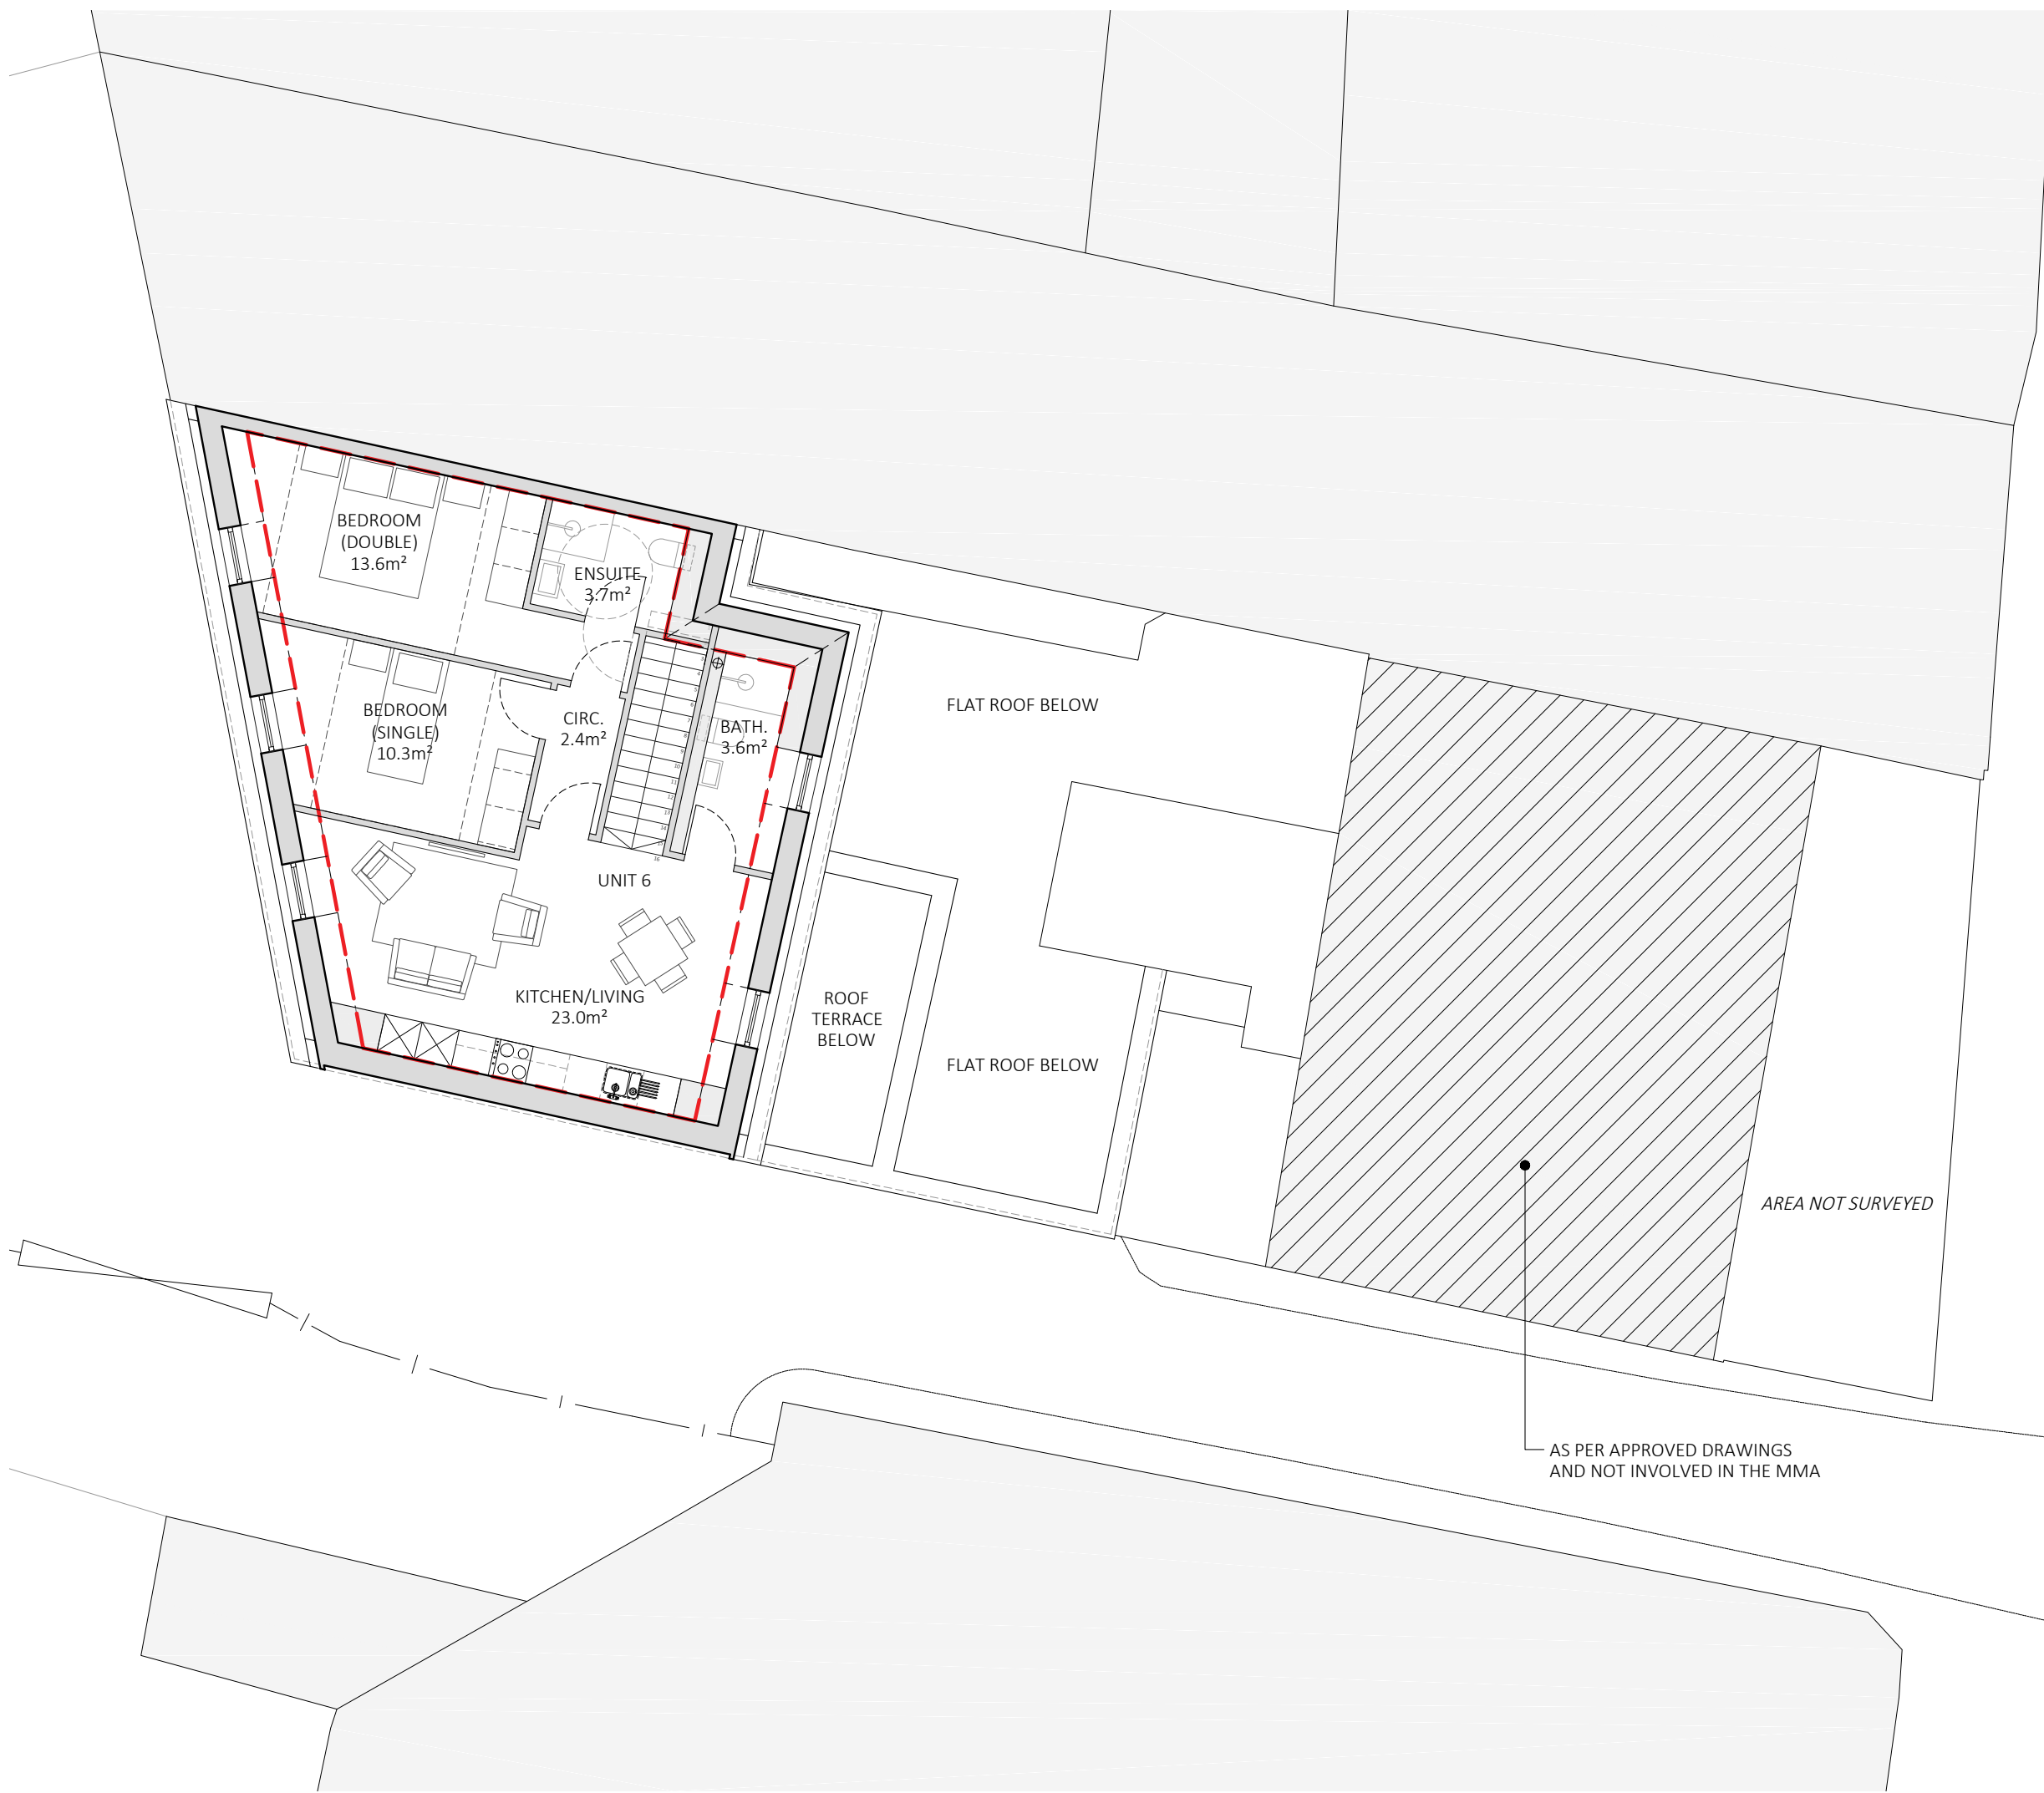

P1	29.03.19	PLANNING ISSUE	NV	GH
rev.	date	description	dm	aud
drawing status: PLANNING				
2 providence yard london E2 7RJ		020 70337855 www.csa.london	 CLIVE SALL ARCHITECTURE	
project 1048 317-319 KENTISH TOWN ROAD	drawn NV	audited GH	scale 1:100 @ A3	date 29.03.19
drawing title GENERAL ARRANGEMENT PROPOSED SECOND FLOOR PLAN	job no. 1048	orig. no. 112	rev. P1	