
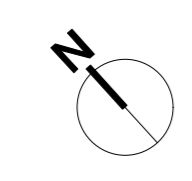
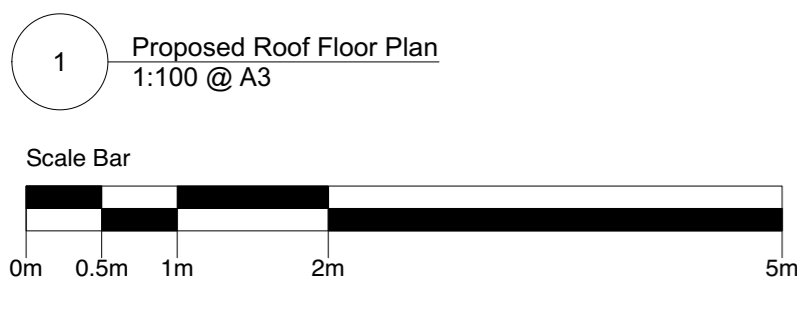


General notes

1. Dimensioned drawings only. Do not scale.
2. All dimensions and levels to be checked on site prior to commencement of any works, and/or preparation of any shop drawings.
3. Any discrepancies in coordinates, levels, or dimensions and must be reported to the architect immediately.
4. All temporary works to be responsibility of the contractor.
5. This drawing is to be read in conjunction with all relevant Architect's drawings, specifications and other Consultant's information.
6. Threefold Architecture Ltd retain the copyright to this drawing which may not be reproduced or copied without prior written consent.

Rev	Date	Notes
A	27.05.15	General Revisions
B	04.06.15	General Revisions
C	18.06.15	Revised for client meeting
D	07.07.15	General Revisions
E	19.10.15	General Revisions
F	22.02.16	Changes following planning application refusal
G	NOV 2016	REVISIONS TO SCHEME FOR PLANNING
H	JAN 2017	Revised for Client Meeting
I	28.03.17	For Client
J	17.07.07	For Client Review
K	11.07.17	Planning
L	11.09.17	Planning
M	03.10.17	Planning
N	23.01.19	Submitted for Planning
O	24.04.19	Scale Bar Amended for Planning

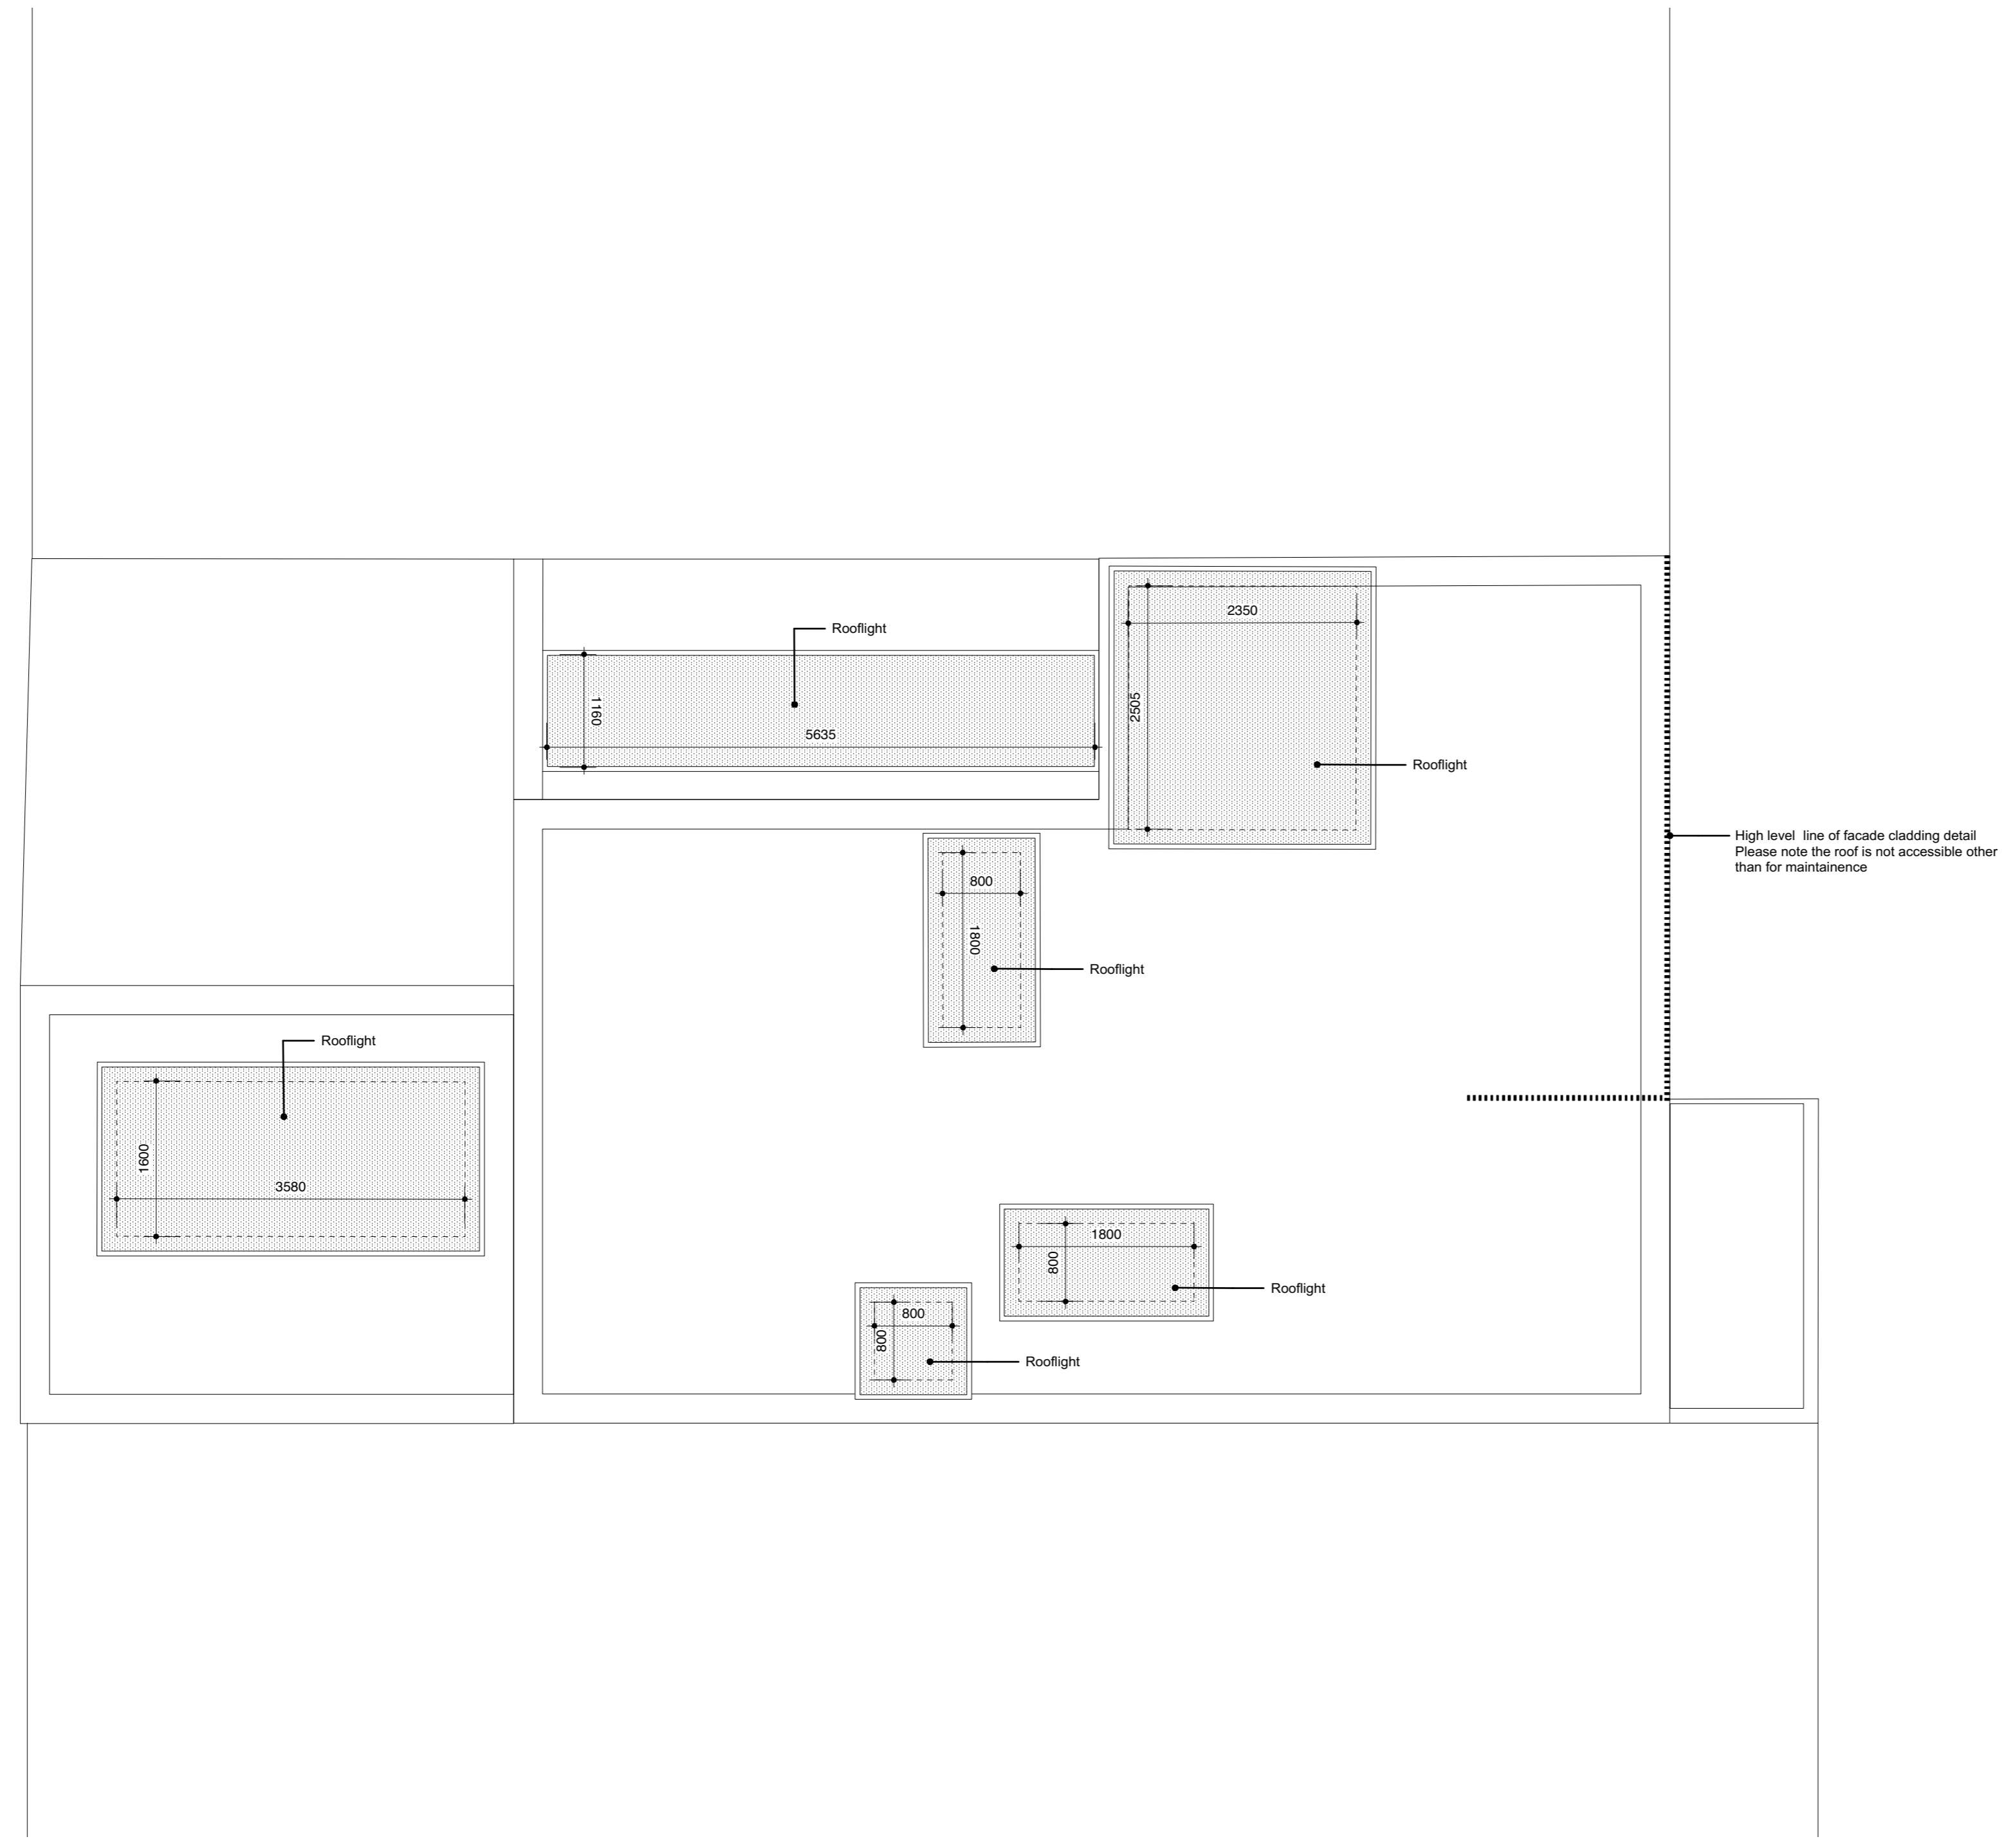

Title  
Proposed Roof Plan

Drawing Number	Revision
14107_102	O

Date 12.02.15 Scale 1:50@A1 1:100@A3

Purpose Planning

Project 59 Camden Mews

Client Charles Morin & Emilie Bellet

**Threefold**  
ARCHITECTS

Great Western Studios, Studio 203  
65 Alfred Road, London, W2 6EU  
www.threefoldarchitects.com  
info@threefoldarchitects.com  
T 0208 969 2323

Threefold Architecture Ltd. Registered in England & Wales, Company No. 3680056, Registered Office 601, London Rd, Westcott-on-Sea, Essex, SS0 9PE  
Copyright © Threefold Architecture Ltd. 2011.