

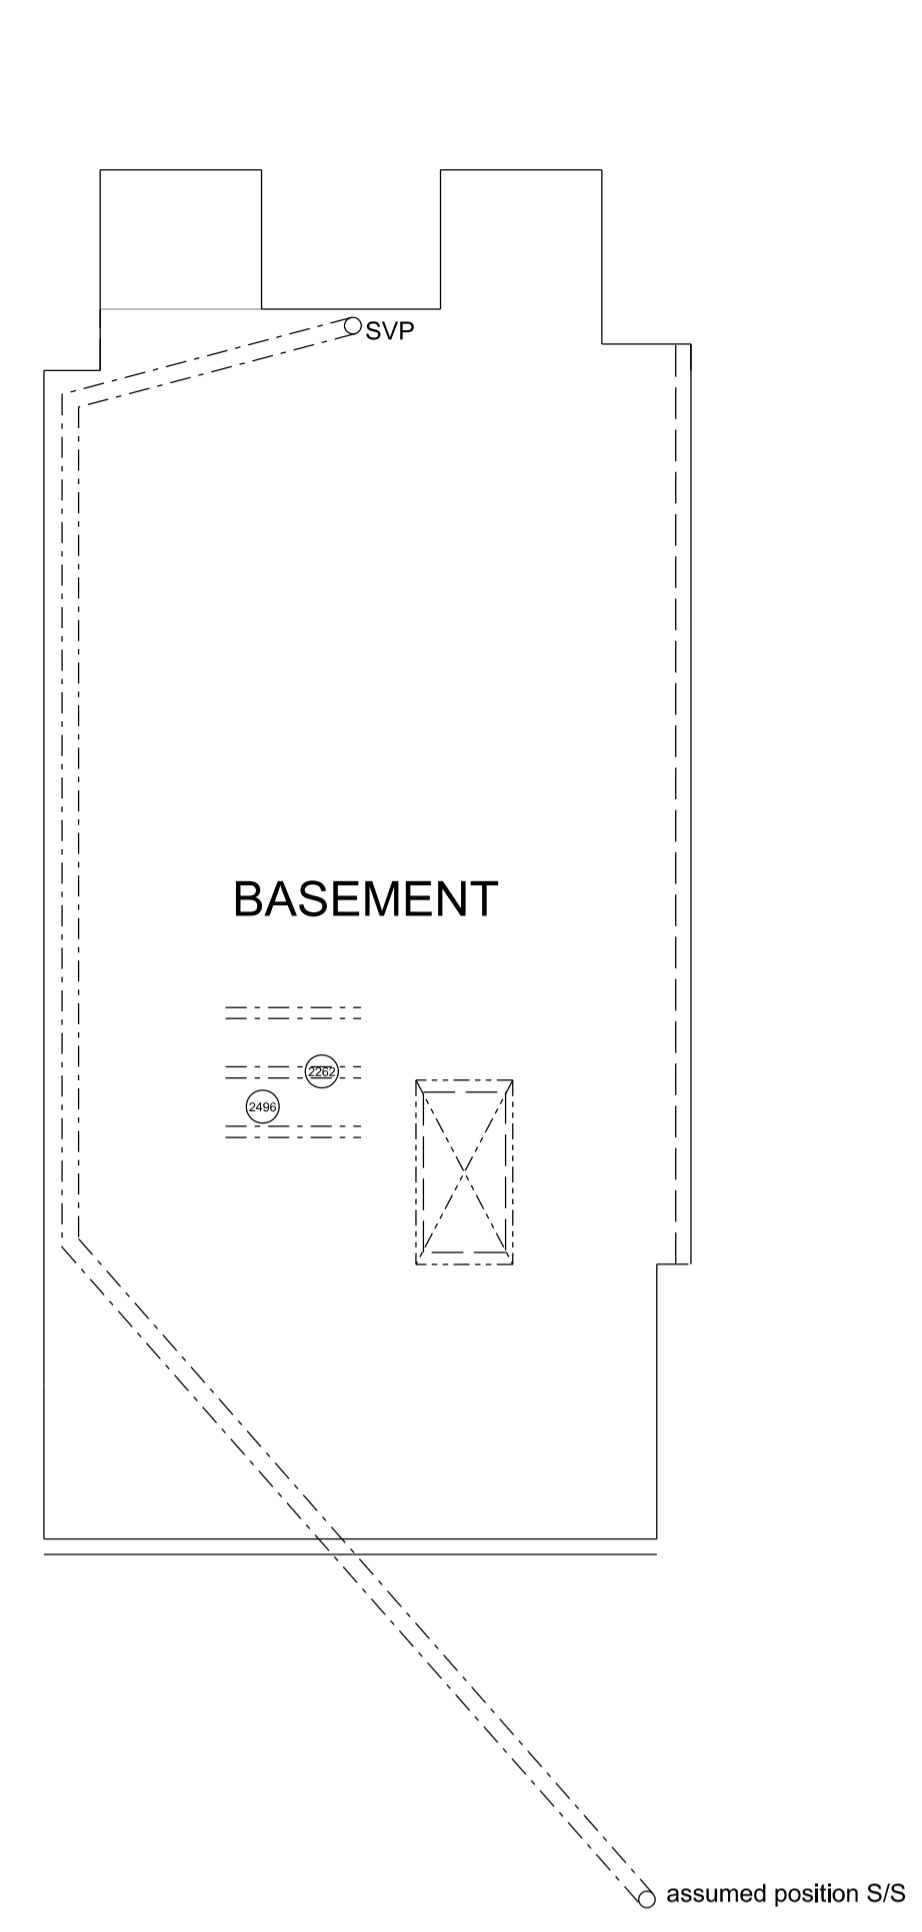
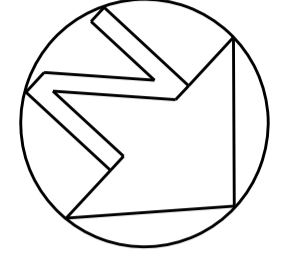



SKETCH PROPOSALS NOT FOR CONSTRUCTION

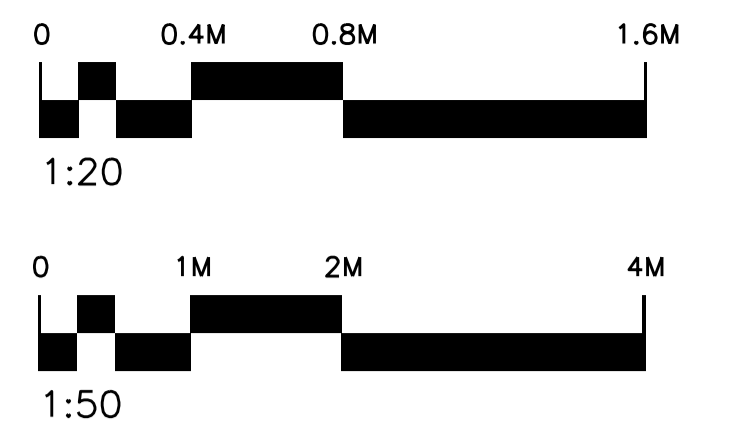


**EXISTING
BASEMENT PLAN**
SCALE 1:50 @ A1

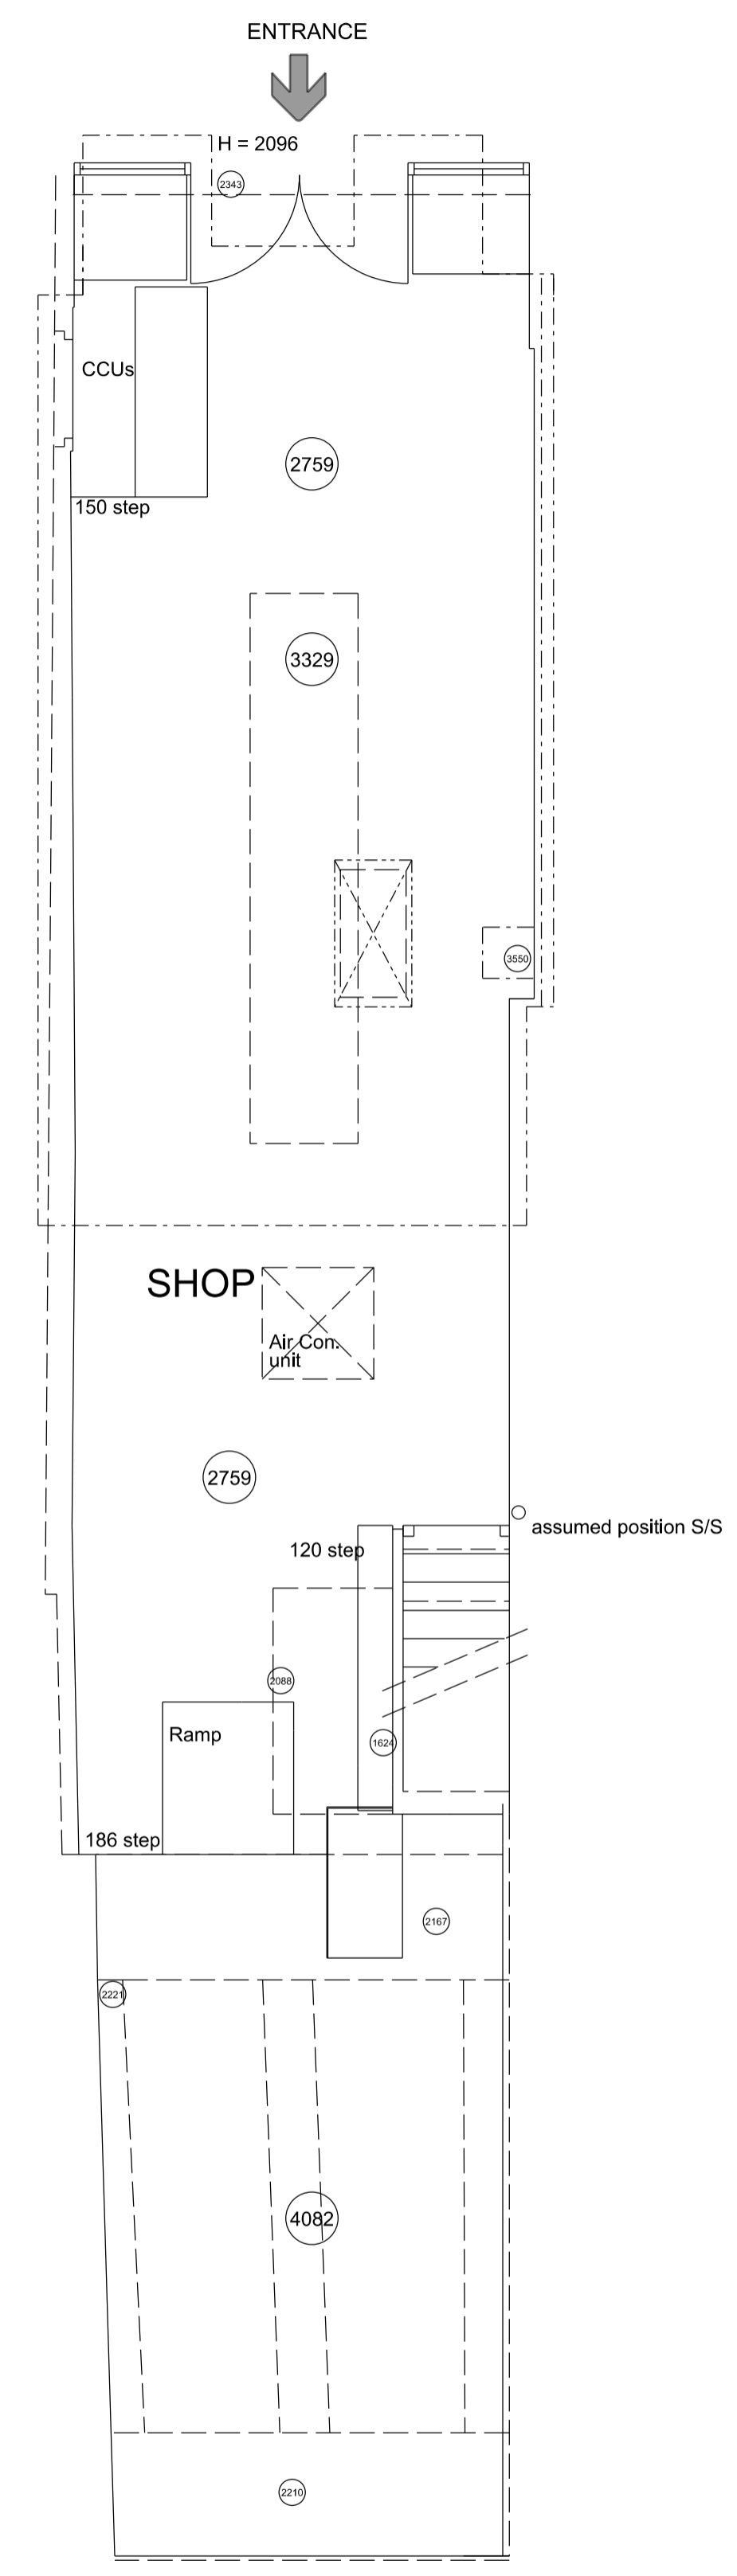


**EXISTING GROUND
FLOOR PLAN**
SCALE 1:50 @ A1

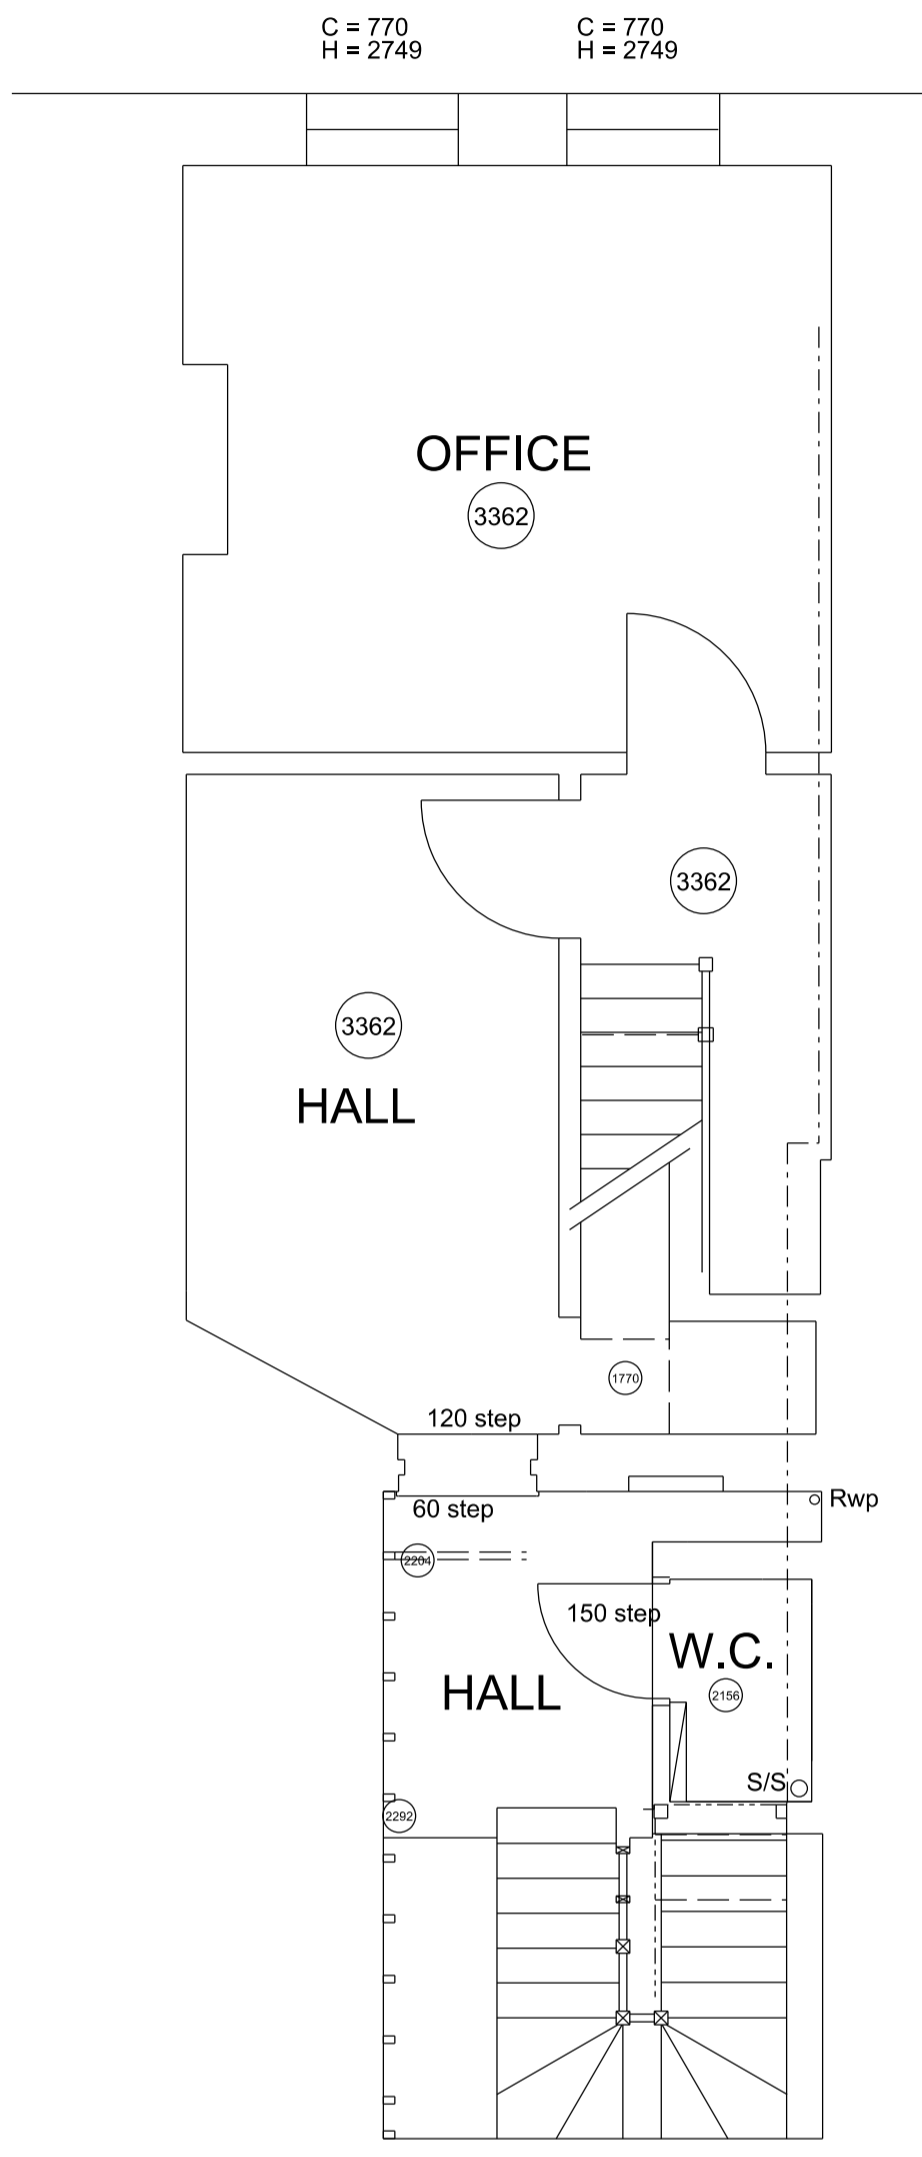

**EXISTING FIRST
FLOOR PLAN**
SCALE 1:50 @ A1

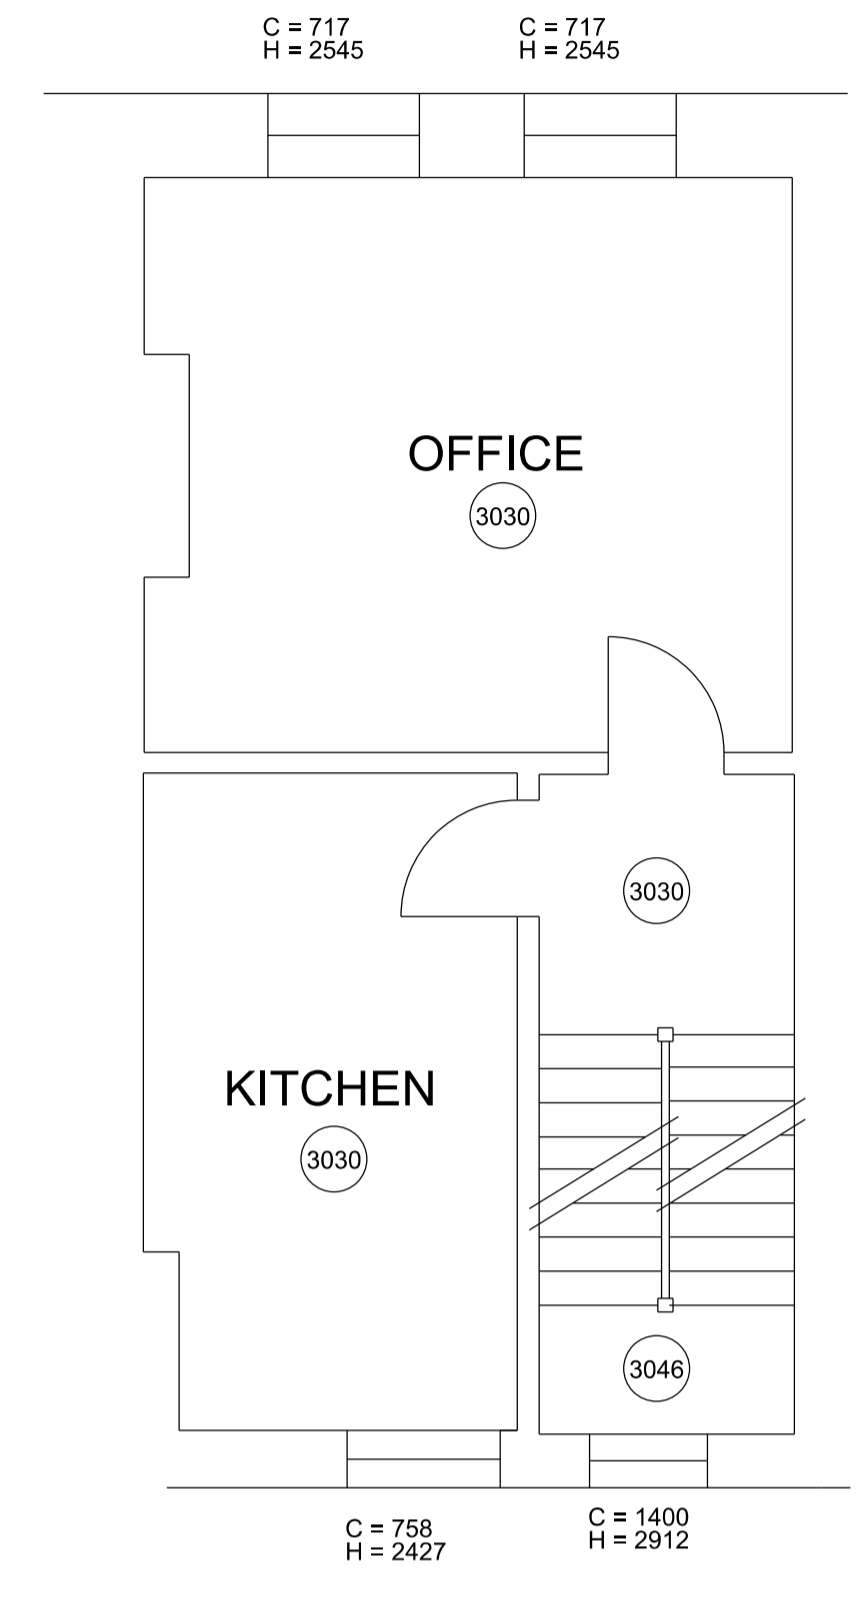

**EXISTING SECOND
FLOOR PLAN**
SCALE 1:50 @ A1

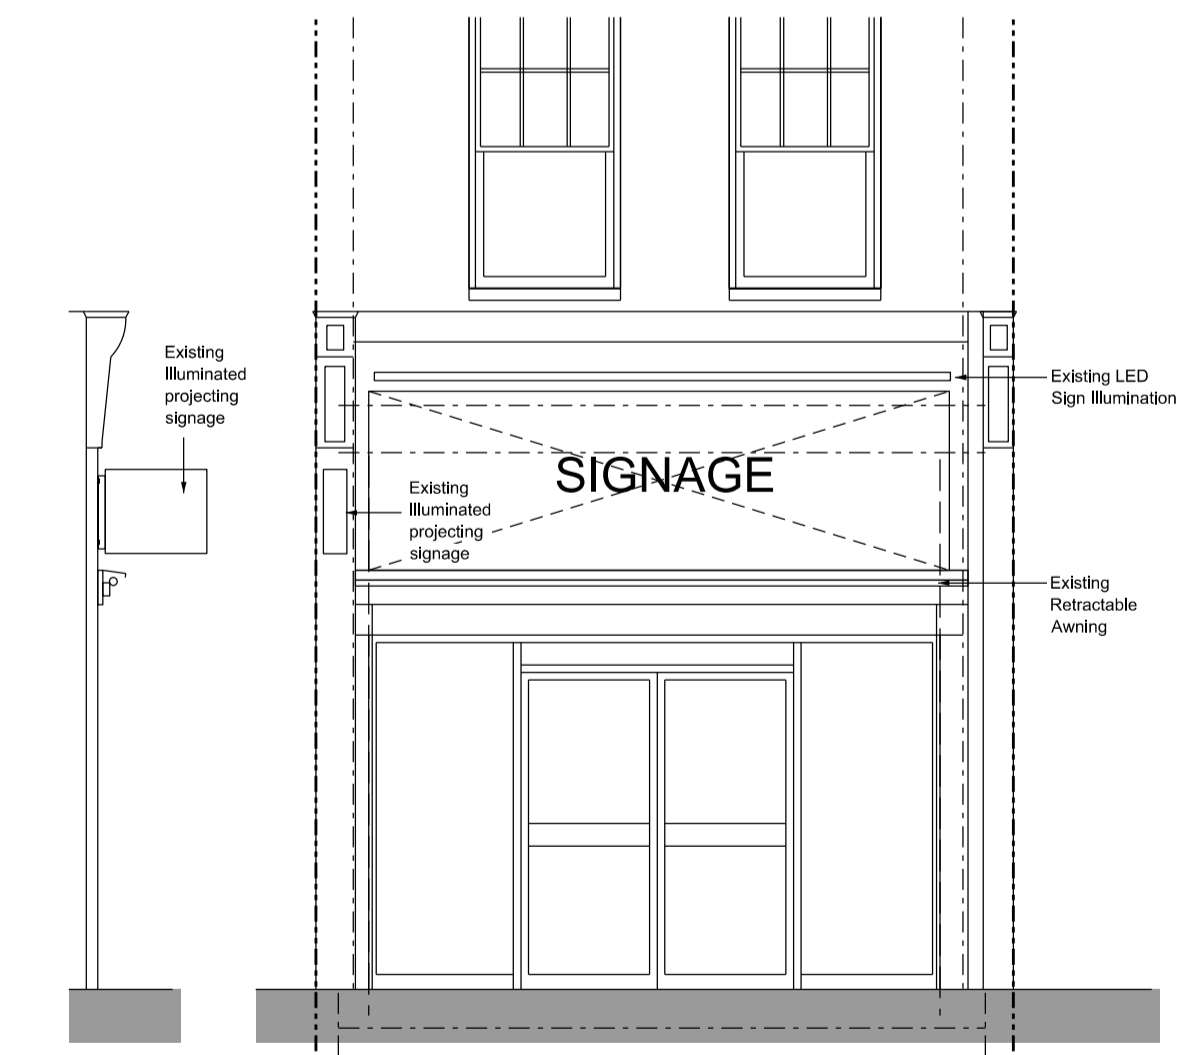

**SCHEMATIC
SHOPFRONT ELEVATION**
SCALE 1:50 @ A1

GENERAL NOTES: 1. DO NOT SCALE FROM THIS DRAWING, UNLESS FOR PLANNING PURPOSES 2. ALL DIMENSIONS TO BE VERIFIED ON SITE PRIOR TO ANY WORKS BEING COMMENCED AND ANY DISCREPANCIES TO BE REPORTED TO WALK-IN ARCHITECTURE. 3. ANY DISCREPANCIES BETWEEN THE DRAWING AND ANY WRITTEN SPECIFICATION IS TO BE REPORTED TO WALK-IN ARCHITECTURE. 4. THIS DRAWING TO BE READ IN CONJUNCTION WITH RELEVANT CONSULTANTS AND SPECIALIST DRAWINGS. 5. ALL WORKS TO COMPLY WITH THE RELEVANT BRITISH STANDARDS, CODES OF PRACTICES AND BUILDING REGULATIONS.		6. IF IN DOUBT ABOUT ANY OF THE WORKS, PLEASE ASK! 7. THIS DRAWING IS THE COPYRIGHT OF WALK-IN ARCHITECTURE AND IS NOT TO BE REPRODUCED IN ANY FORM WITHOUT PRIOR WRITTEN CONSENT. 8. ANY WORK DONE ON THE PARTY WALL OR BOUNDARY LINE NEEDS TO HAVE A PARTY WALL AWARD IN PLACE. 9. BOUNDARY LINES AND BOUNDARY LINE MEASUREMENTS ARE APPROXIMATE AND NEED TO BE CONFIRMED.		REV. DATE REVISIONS: P 260219 ISSUED PRELIMINARY TO CLIENT A 240419 ISSUED FOR PLANNING	REV. DATE REVISIONS: 	REV. DATE REVISIONS: 	REV. DATE REVISIONS: 	CLIENT: EAT GREEN GO GREEN SCALE: 1:50 @ A1 SCALE: 1:20 @ A1 DRAWN: AC DATE: 090818	PROJECT: TAPIOC - CONCEPT RETAIL DESIGN 155 CAMDEN HIGH STREET DRAWING TITLE: EXISTING PLANS AND SHOP FRONT ELEVATION ISSUED FOR: SKETCH DESIGN REVISION A	DRAWING NUMBER: 296-01	83 High Street, Caterham, Surrey CR3 5UF WALK-IN ARCHITECTURE Tel. 01883 345 558 www.walkinarchitecture.com info@walkinarchitecture.com
--	--	---	--	---	------------------------------	------------------------------	------------------------------	---	---	----------------------------------	---