



01  
A-(10)-010

EXISTING & PROPOSED GROUND FLOOR PLAN  
1:50@ A1,1:100 @ A3

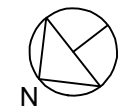

PROJECT NAME:	CLIENT/PROJECT:	NOTES :	ARCHITECTURE:	CONSTRUCTION:	SHEET TITLE:	DRAWING STATUS:	JOB NUMBER:
07821	181 Fordwych Rd	All dimensions in millimetres. All dimensions and levels are to be checked on site by the main contractor prior to commencing excavation works. Any discrepancy is to be reported back to the designer for instruction. This drawing is the property of VORBILD ARCHITECTURE LIMITED and may not be reproduced or disclosed to a third party in any form without written permission	<b>VORBILD</b> ARCHITECTURE INTERIORS PROPERTY TEL: 020 7193 9379 info@vorbild.co.uk	INSTALLATIONS:	EXISTING & PROPOSED GROUND FLOOR PLAN	FOR PLANNING	07821
				INSTALLATIONS:		DRAWN BY: SW	DRAWING No: A-(10)-010
						APPROVED: MS	SCALE: 1:100 DATE: 10.04.2019 Rev. No.:

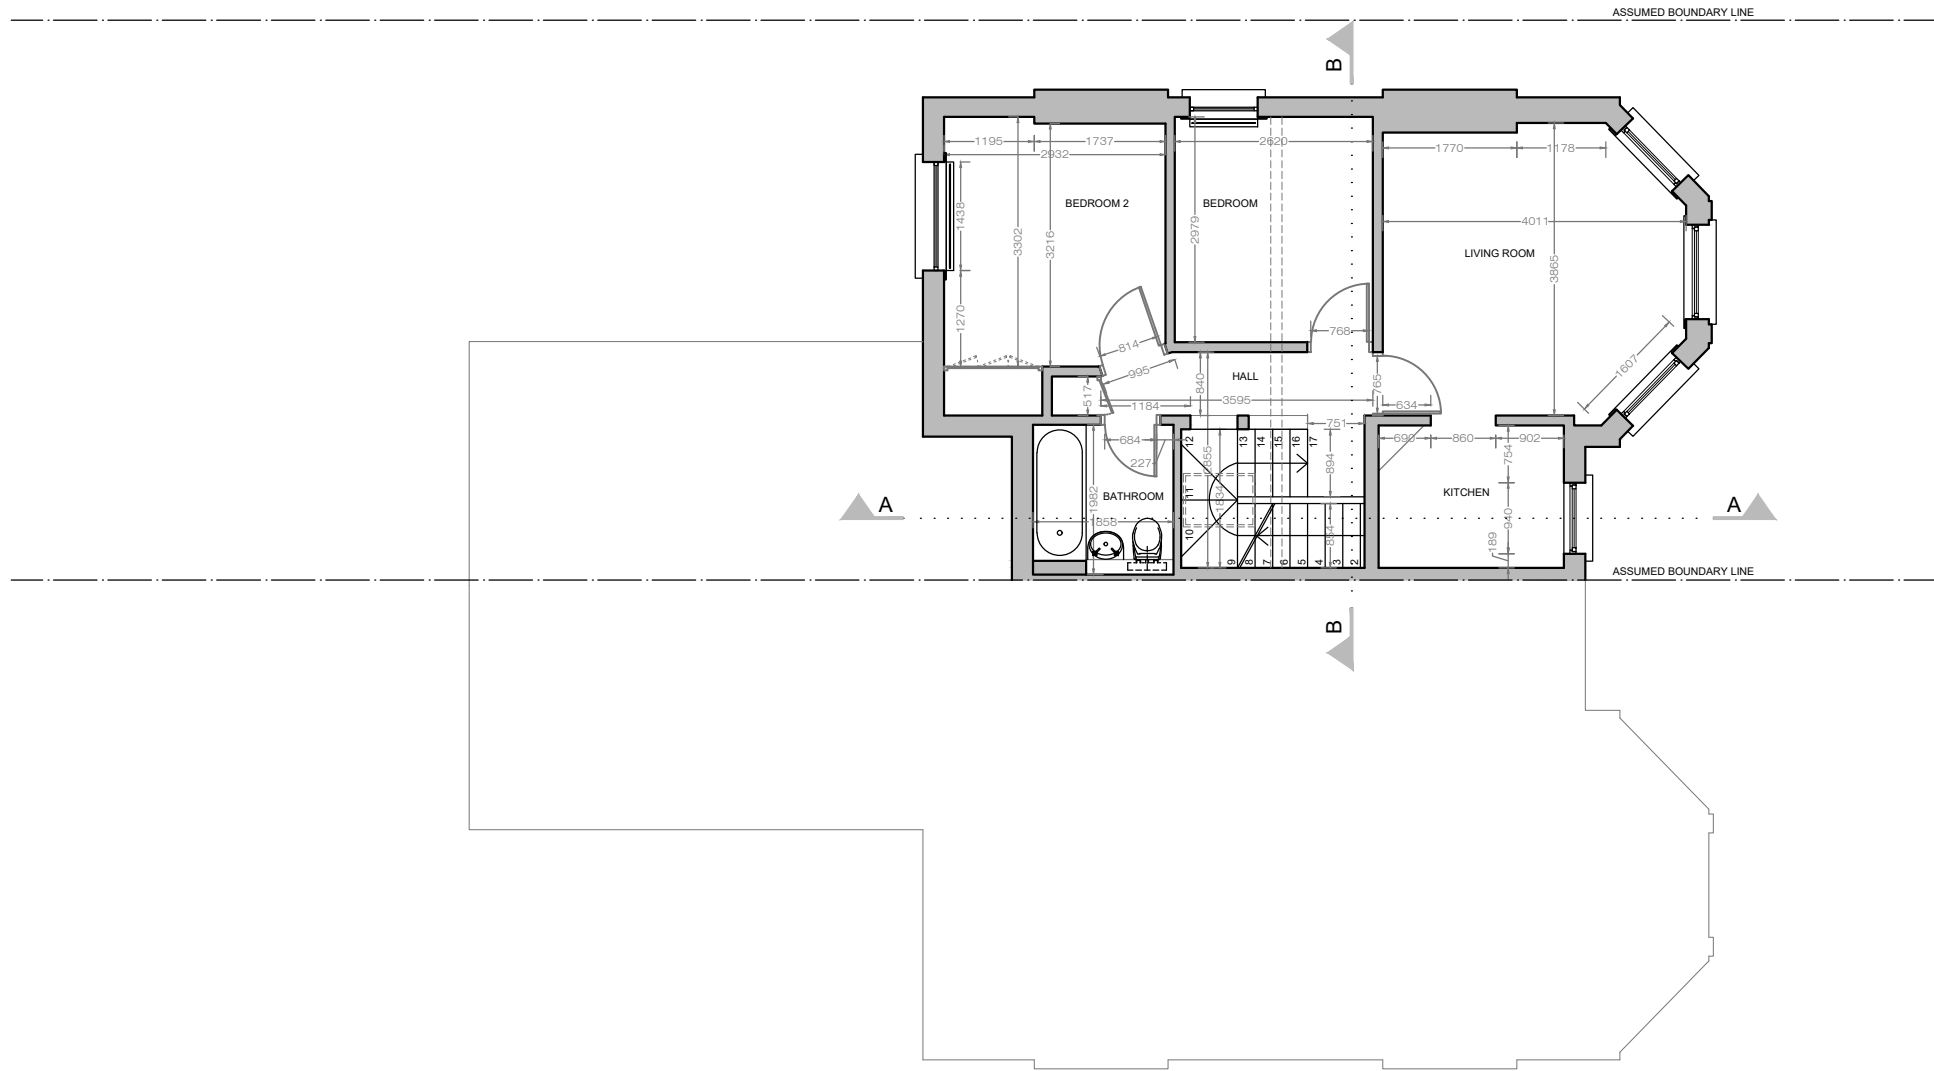

02  
A-(10)-011

EXISTING FIRST FLOOR PLAN  
1:50@ A1,1:100 @ A3

PROJECT NAME:

07821

CLIENT/PROJECT:

181 Fordwych Rd

NOTES :

All dimensions in millimetres.

All dimensions and levels are to be checked on site by the main contractor prior to commencing excavation works. Any discrepancy is to be reported back to the designer for instruction.

This drawing is the property of VORBILD ARCHITECTURE LIMITED and may not be reproduced or disclosed to a third party in any form without written permission.

ARCHITECTURE:

**VORBILD**

ARCHITECTURE INTERIORS PROPERTY  
TEL: 020 7193 9379 info@vorbild.co.uk

CONSTRUCTION:

INSTALLATIONS:

INSTALLATIONS:

SHEET TITLE:

EXISTING  
FIRST FLOOR PLAN

DRAWING STATUS:

FOR PLANNING

DRAWN BY:

SW

APPROVED:

MS

JOB NUMBER:

07821

DRAWING No:

A-(10)-011

SIGNATURE:


SCALE:


1:100

DATE:

10.04.2019

Rev. No.:

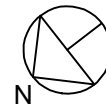

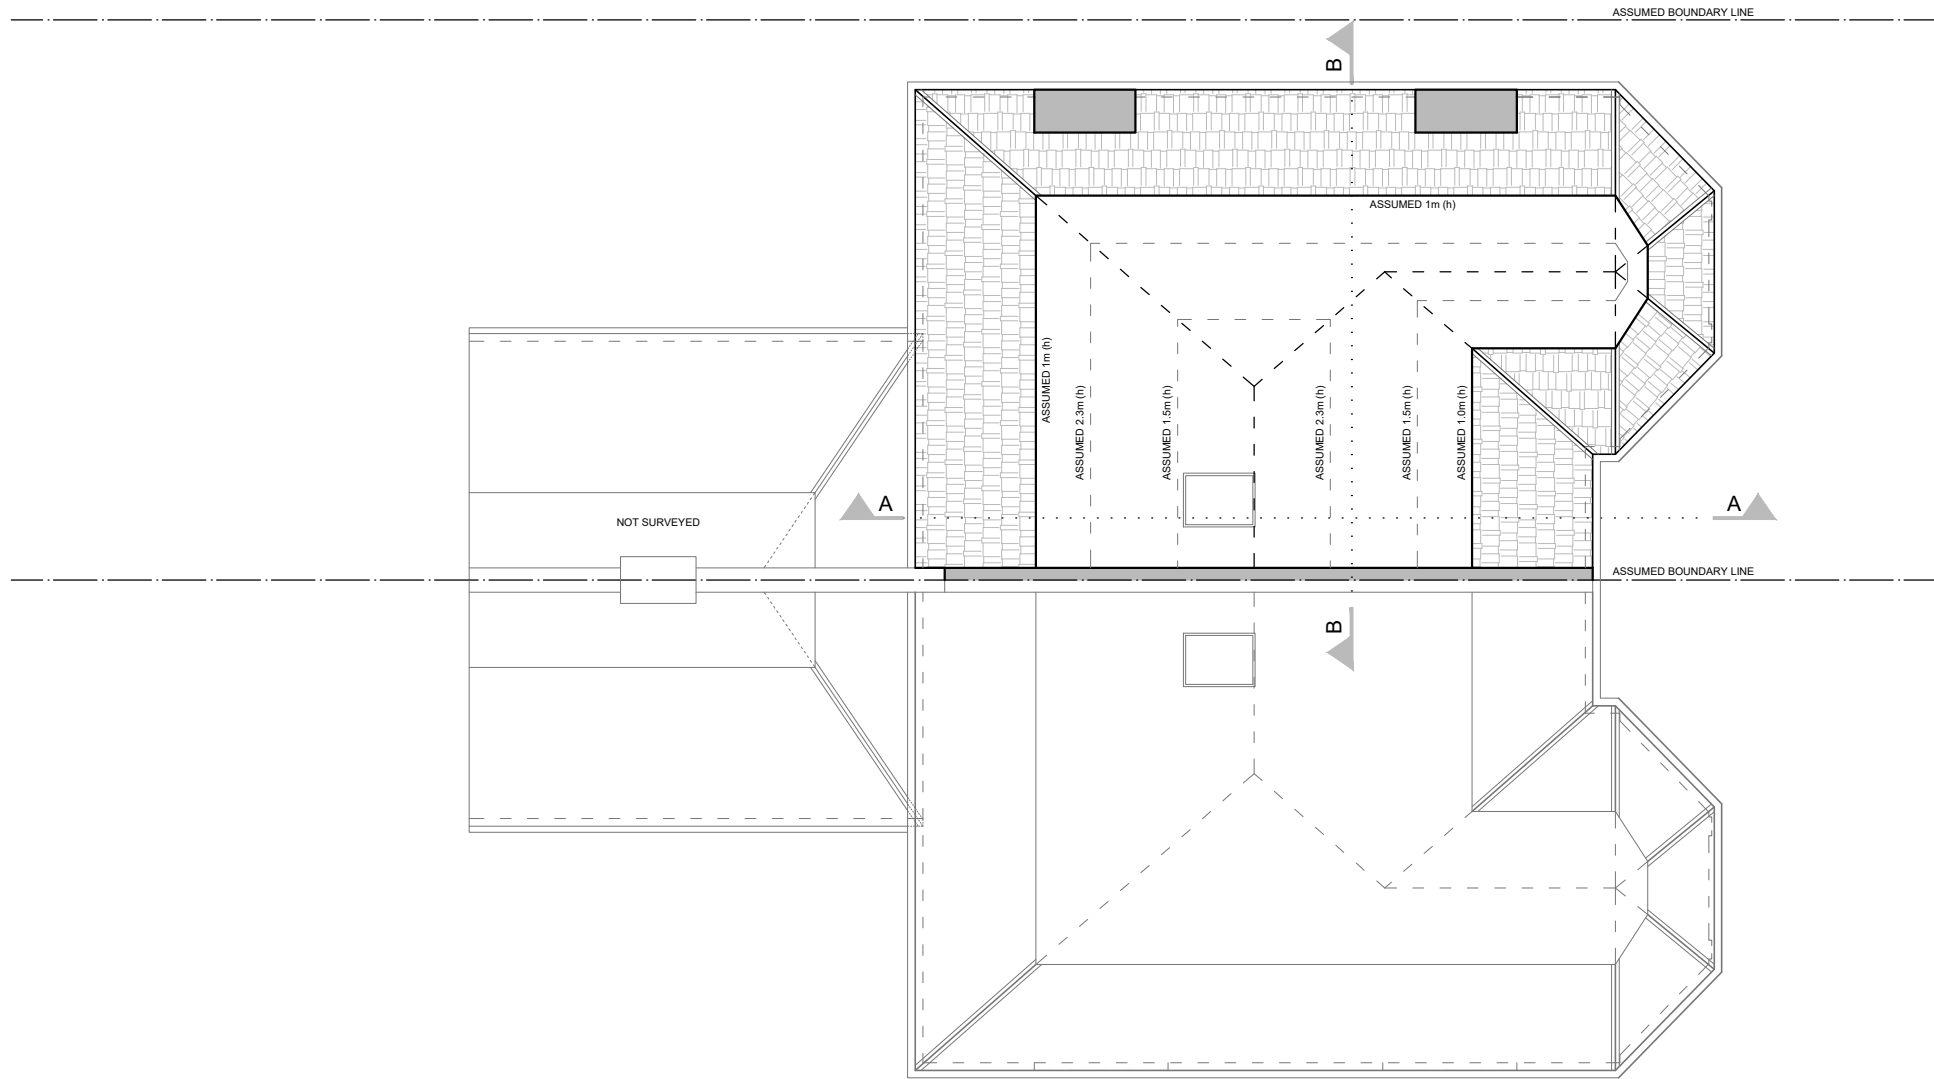

03  
A-(10)-012

EXISTING LOFT FLOOR PLAN  
1:50@ A1,1:100 @ A3

PROJECT NAME:

07821

CLIENT/PROJECT:

181 Fordwych Rd

NOTES :

All dimensions in millimetres.

All dimensions and levels are to be checked on site by the main contractor prior to commencing excavation works. Any discrepancy is to be reported back to the designer for instruction.

This drawing is the property of VORBILD ARCHITECTURE LIMITED and may not be reproduced or disclosed to a third party in any form without written permission.

ARCHITECTURE:

**VORBILD**

ARCHITECTURE INTERIORS PROPERTY  
TEL: 020 7193 9379 info@vorbild.co.uk

CONSTRUCTION:

INSTALLATIONS:

INSTALLATIONS:

SHEET TITLE:

EXISTING  
LOFT FLOOR PLAN

DRAWING STATUS:

FOR PLANNING

DRAWN BY:

SW

APPROVED:

MS

JOB NUMBER:

07821

SIGNATURE:

DRAWING No:

A-(10)-012

SIGNATURE:

SCALE:


DATE:

1:100

Rev. No.:

10.04.2019




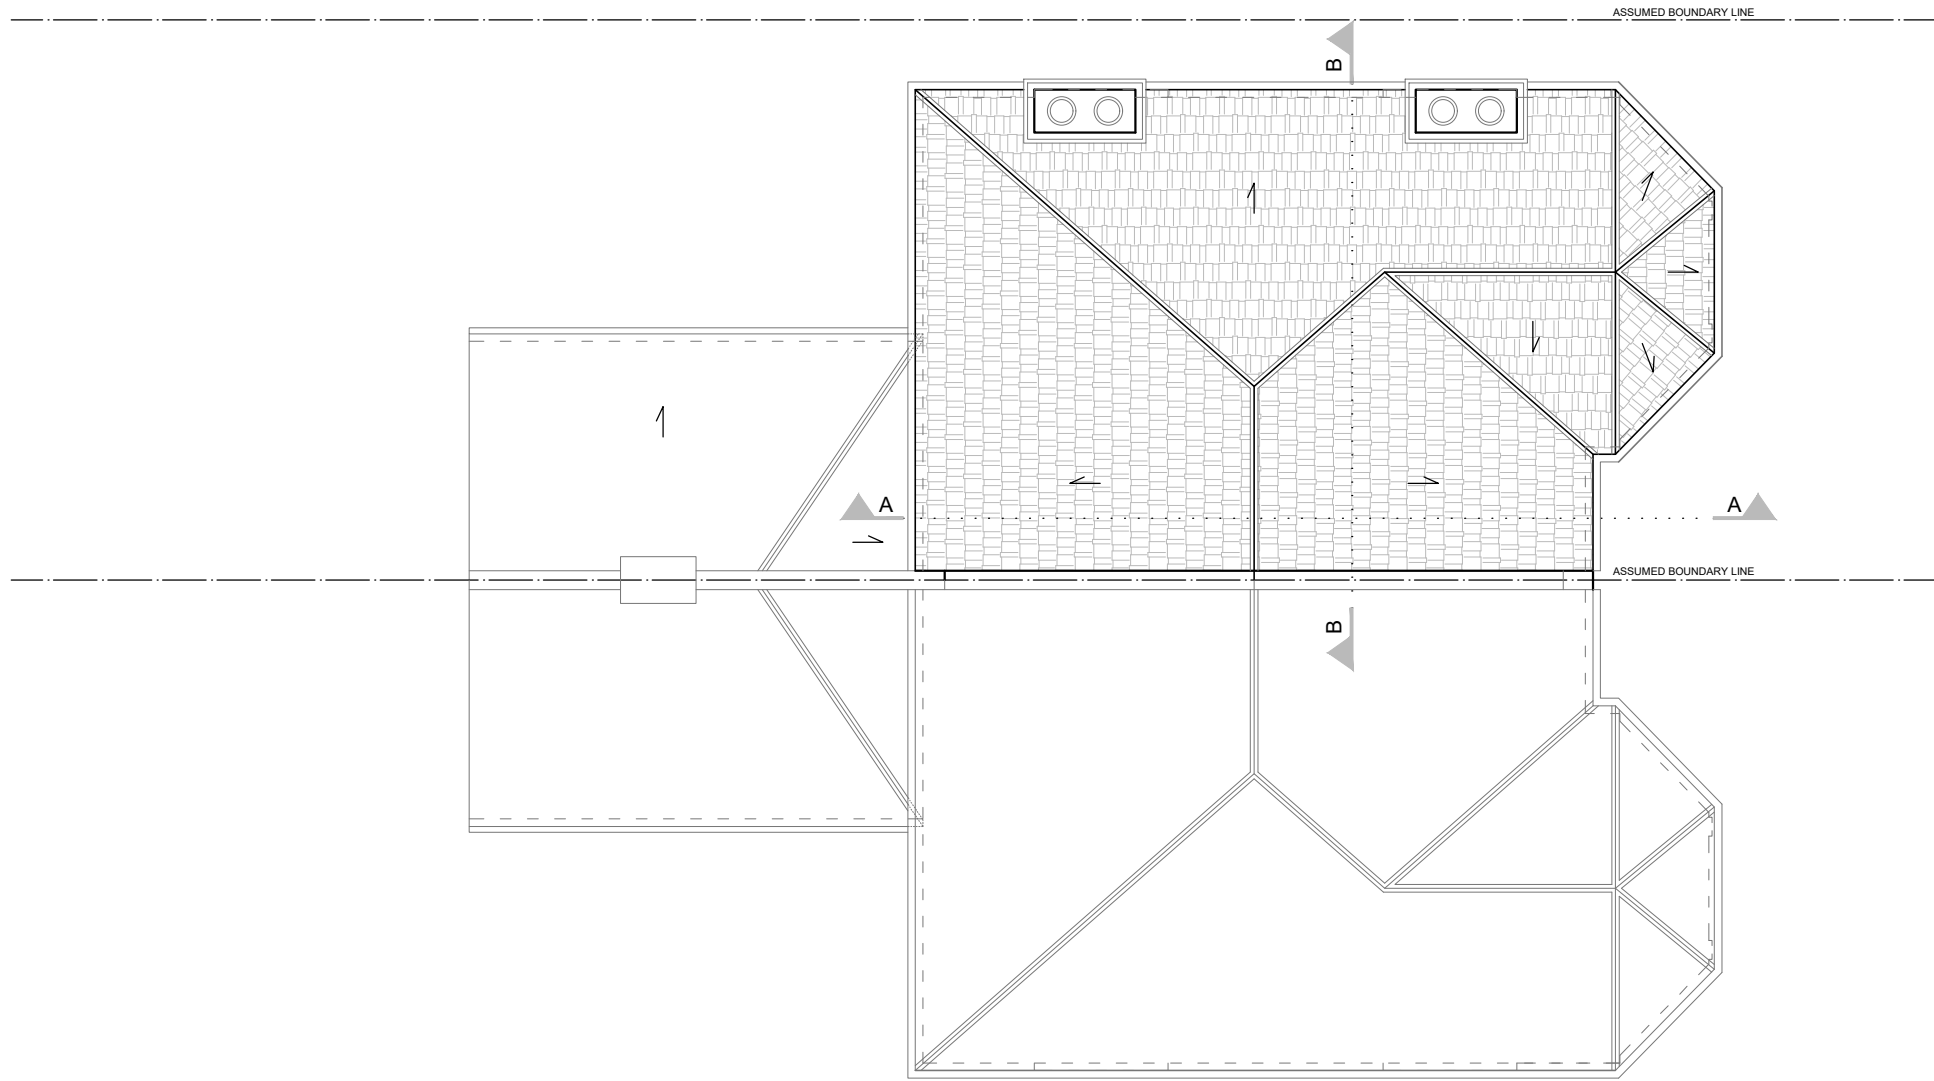


04  
A-(10)-013

EXISTING ROOF PLAN  
1:50@ A1,1:100 @ A3




PROJECT NAME:	CLIENT/PROJECT:	NOTES :	ARCHITECTURE:	CONSTRUCTION:	SHEET TITLE:	DRAWING STATUS:	JOB NUMBER:
07821	181 Fordwych Rd	All dimensions in millimetres. All dimensions and levels are to be checked on site by the main contractor prior to commencing excavation works. Any discrepancy is to be reported back to the designer for instruction. This drawing is the property of VORBILD ARCHITECTURE LIMITED and may not be reproduced or disclosed to a third party in any form without written permission	<b>VORBILD</b> ARCHITECTURE INTERIORS PROPERTY TEL: 020 7193 9379 info@vorbild.co.uk	INSTALLATIONS:	EXISTING ROOF PLAN	FOR PLANNING	07821
				INSTALLATIONS:		DRAWN BY: SW	DRAWING No: A-(10)-013
						APPROVED: MS	SCALE: 1:100 DATE: 10.04.2019 Rev. No.:

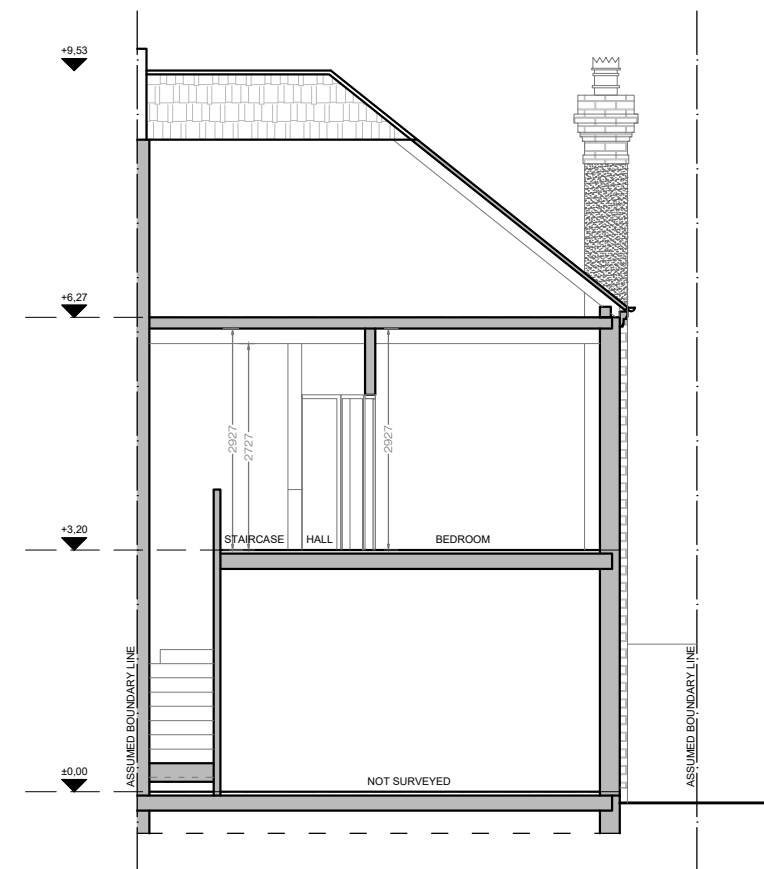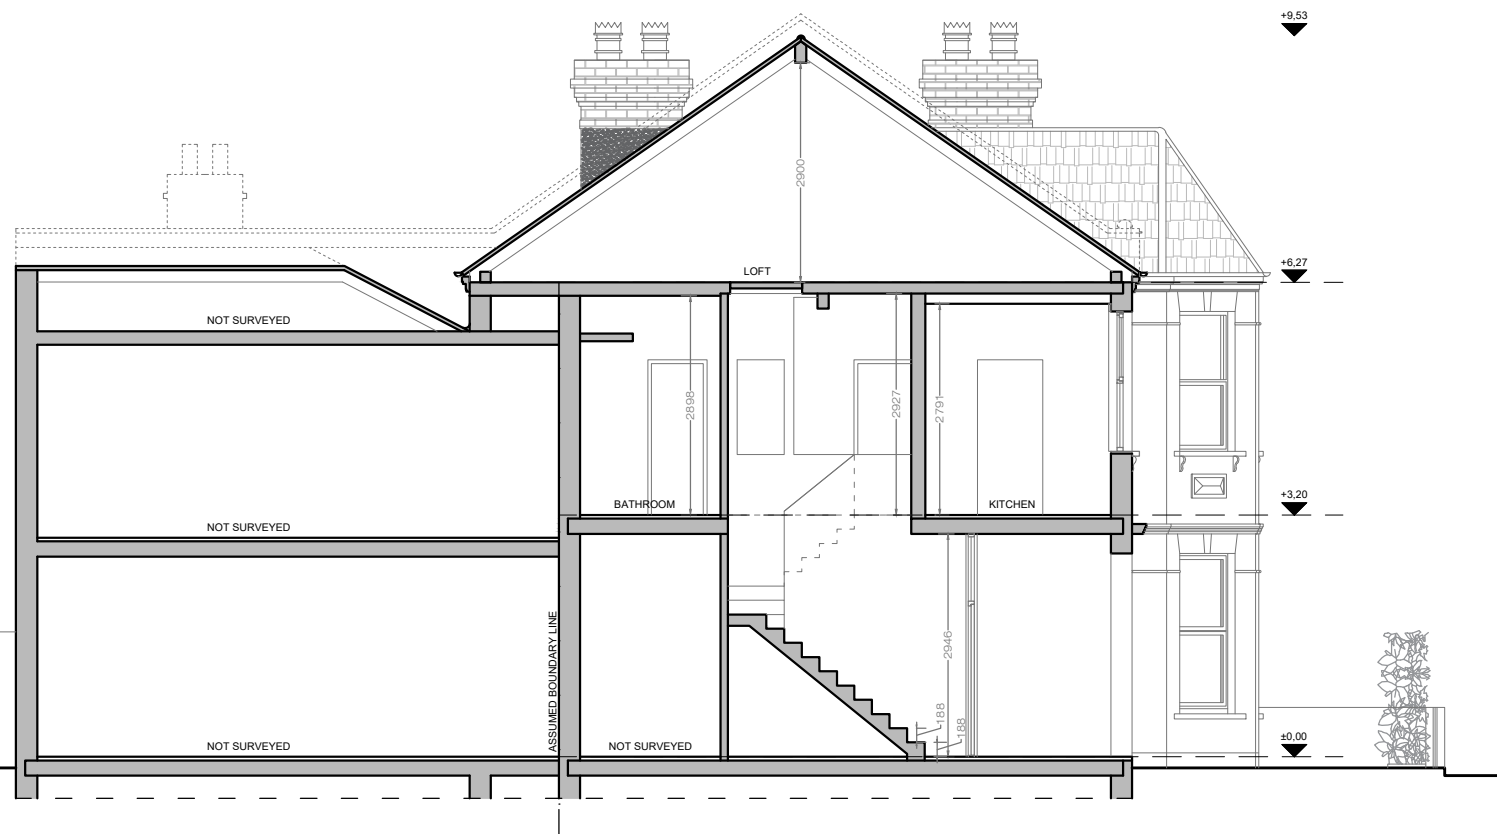

05  
A-(11)-010  
EXISTING SECTION A-A  
1:50@ A1,1:100 @ A3

06  
A-(11)-010  
EXISTING SECTION B-B  
1:50@ A1,1:100 @ A3




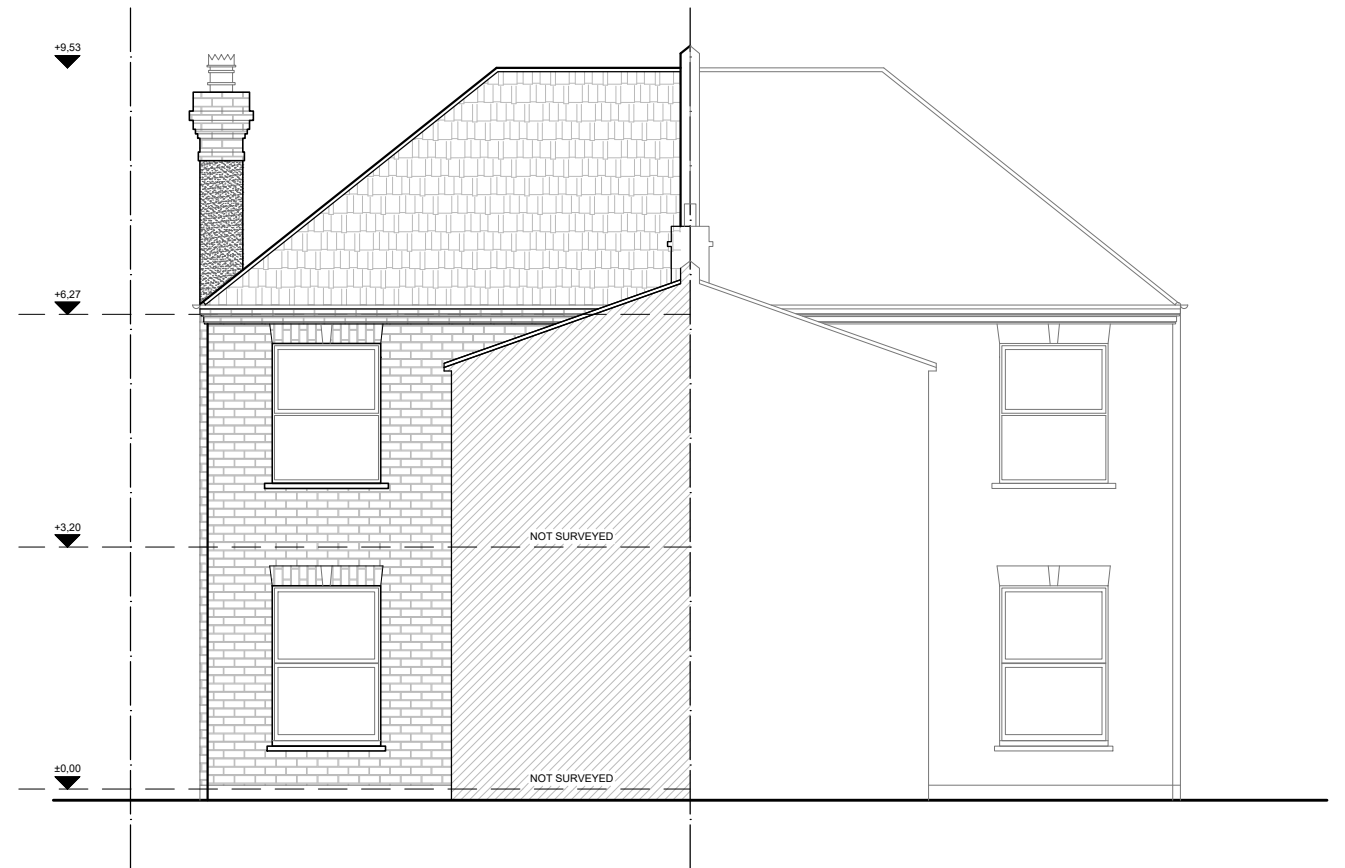

07  
A-(12)-010  
EXISTING FRONT ELEVATION  
1:50@ A1,1:100 @ A3

08  
A-(12)-010  
EXISTING REAR ELEVATION  
1:50@ A1,1:100 @ A3



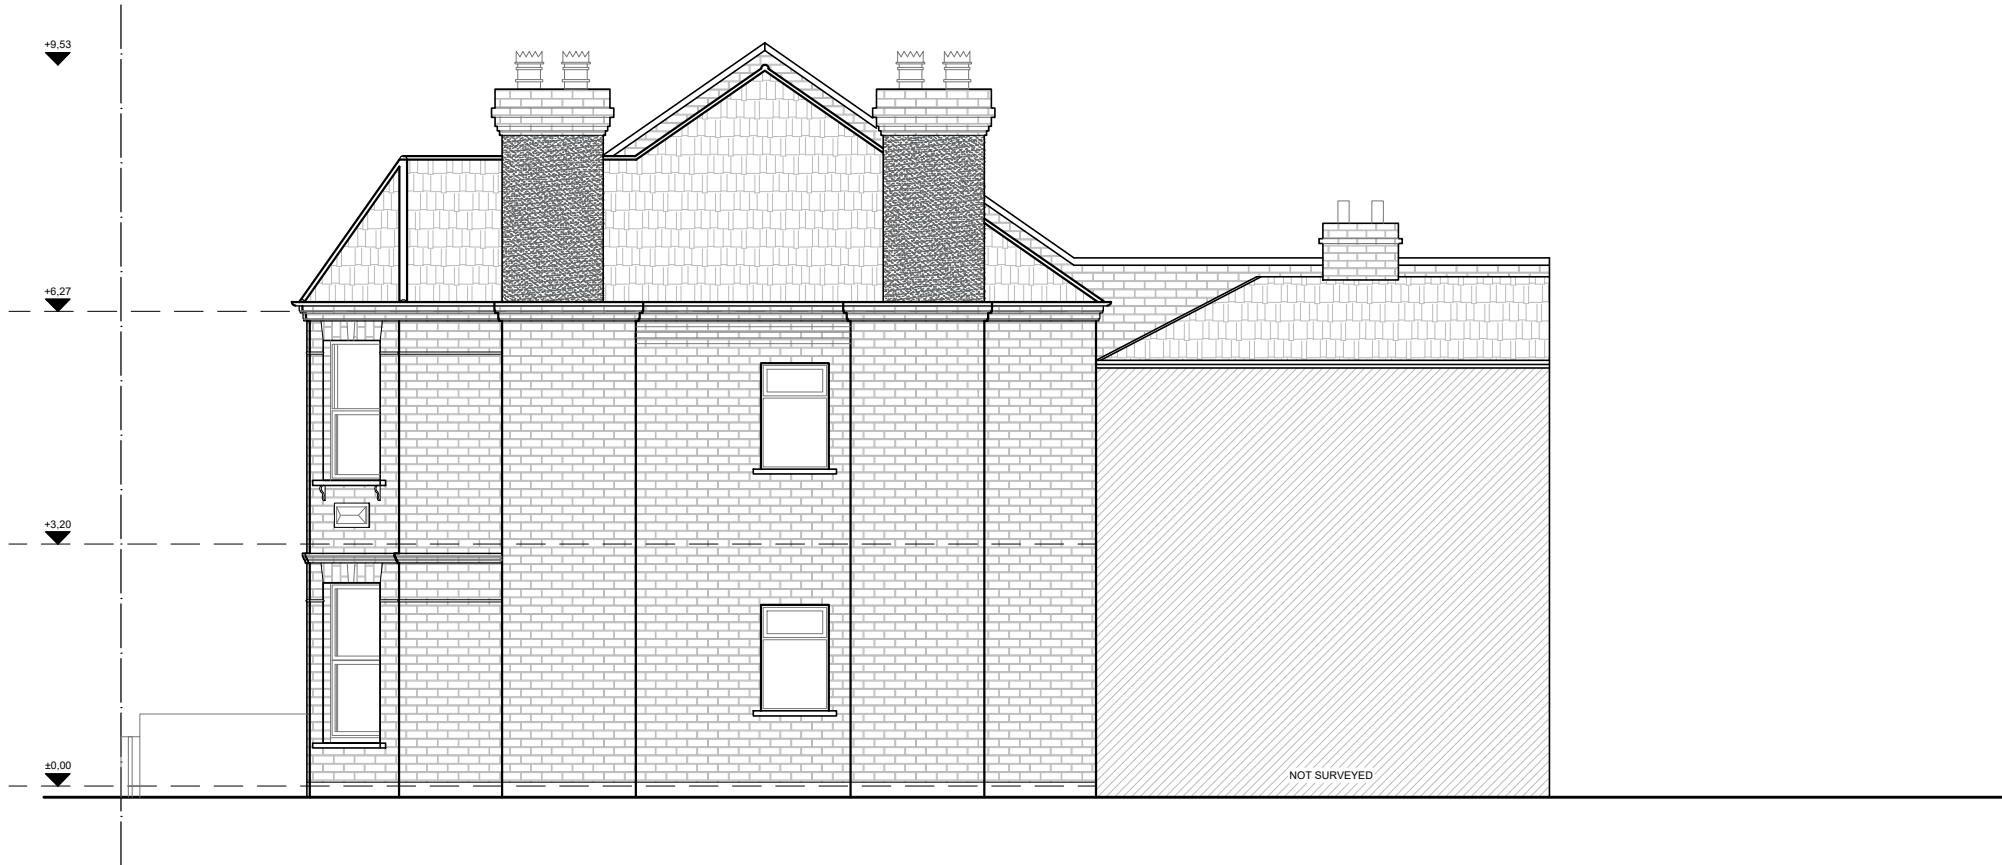

09  
A-(12)-011

EXISTING SIDE ELEVATION  
1:50@ A1,1:100 @ A3



PROJECT NAME:	CLIENT/PROJECT:	NOTES :	ARCHITECTURE:	CONSTRUCTION:	SHEET TITLE:	DRAWING STATUS:	JOB NUMBER:
07821	181 Fordwych Rd	All dimensions in millimetres. All dimensions and levels are to be checked on site by the main contractor prior to commencing excavation works. Any discrepancy is to be reported back to the designer for instruction. This drawing is the property of VORBILD ARCHITECTURE LIMITED and may not be reproduced or disclosed to a third party in any form without written permission	<div>VORBILD</div> <div>ARCHITECTURE INTERIORS PROPERTY TEL: 020 7193 9379 info@vorbild.co.uk</div>	INSTALLATIONS:	EXISTING SIDE ELEVATION	FOR PLANNING	07821
				INSTALLATIONS:		DRAWN BY: SW	DRAWING No: A-(12)-011
						APPROVED: MS	Rev. No.: 1:100 10.04.2019