


01
A-(13)-010

PROPOSED FIRST FLOOR PLAN
1:50@ A1,1:100 @ A3



PROJECT NAME:	CLIENT/PROJECT:	NOTES :	ARCHITECTURE:	CONSTRUCTION:	SHEET TITLE:	DRAWING STATUS:	JOB NUMBER:
07821	181 Fordwych Rd	All dimensions in millimetres. All dimensions and levels are to be checked on site by the main contractor prior to commencing excavation works. Any discrepancy is to be reported back to the designer for instruction. This drawing is the property of VORBILD ARCHITECTURE LIMITED and may not be reproduced or disclosed to a third party in any form without written permission.	VORBILD ARCHITECTURE INTERIORS PROPERTY TEL: 020 7193 9379 info@vorbild.co.uk	INSTALLATIONS:	PROPOSED FIRST FLOOR PLAN	FOR PLANNING	07821
				INSTALLATIONS:		DRAWN BY: SW	DRAWING No: A-(13)-010
						APPROVED: MS	SCALE: 1:100 DATE: 10.04.2019 Rev. No.: A

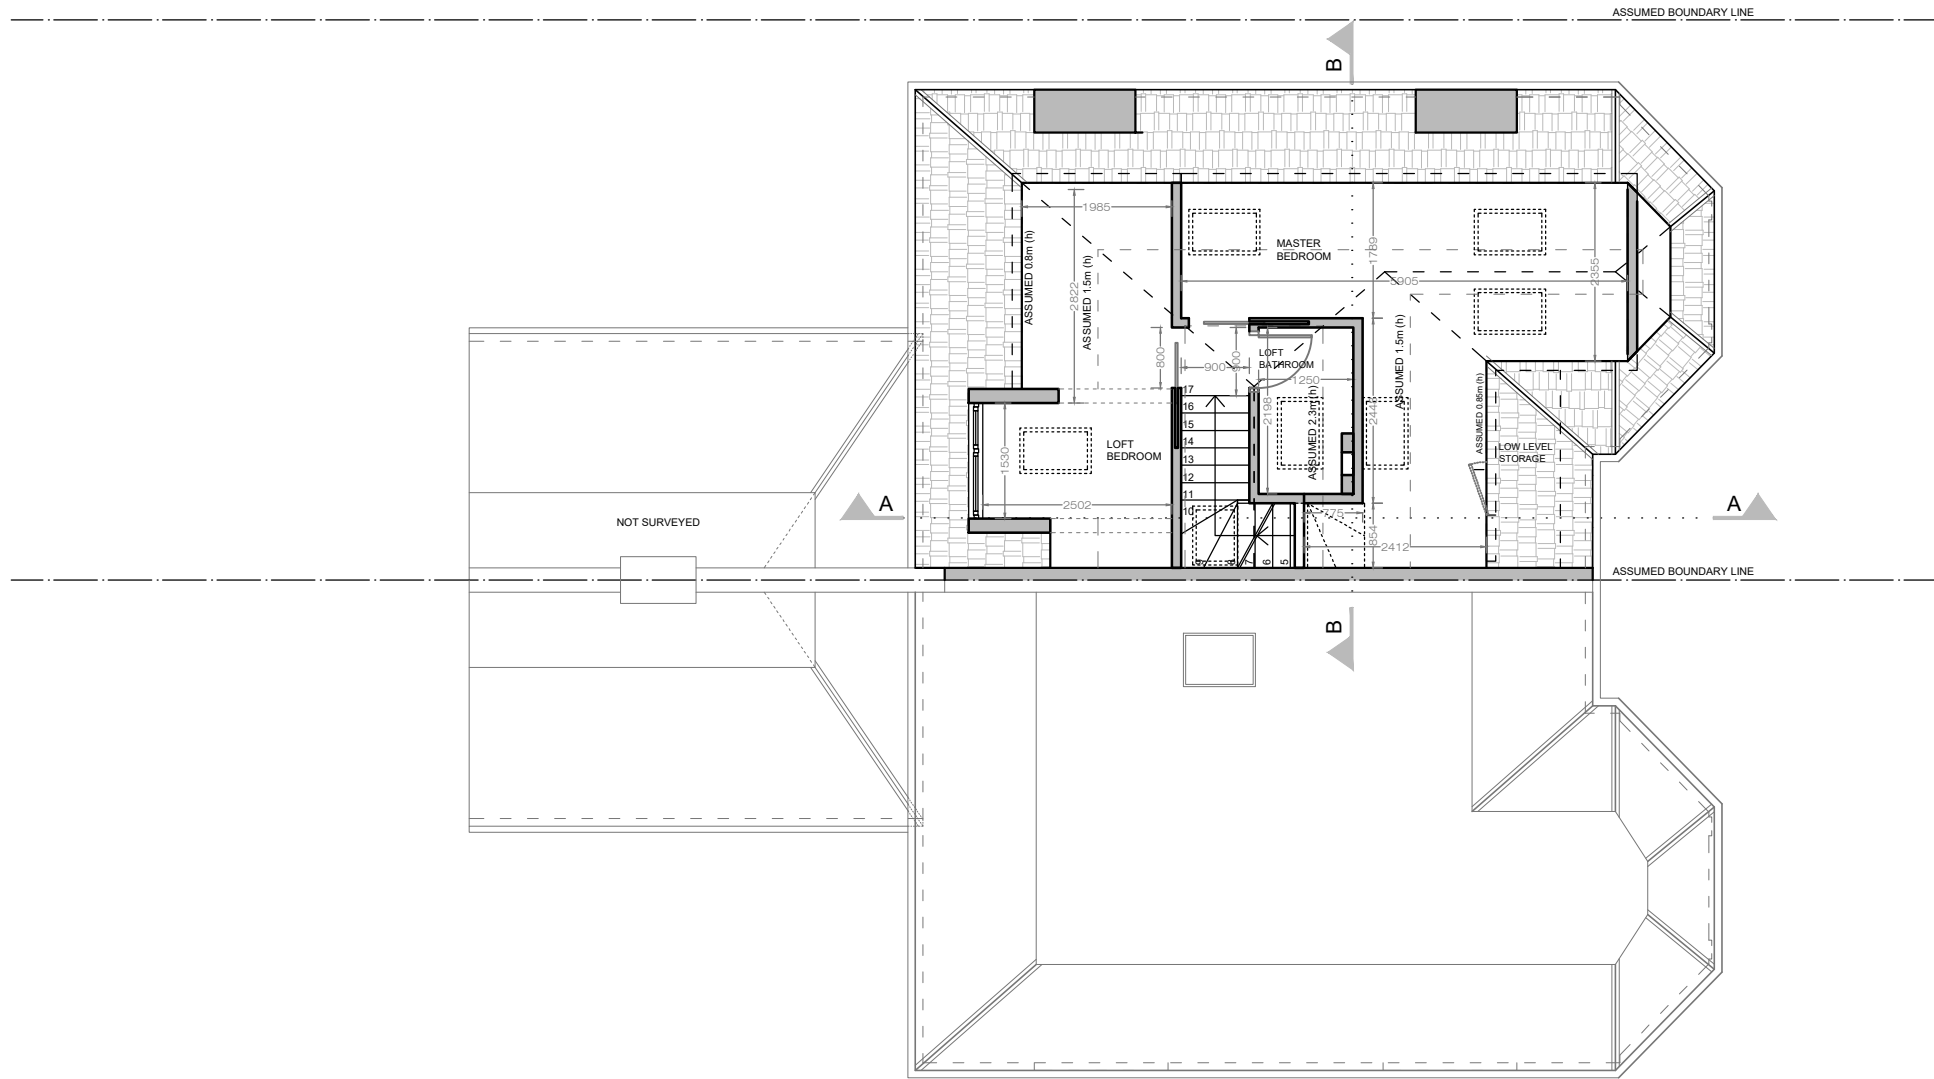


02

A-(13)-011

PROPOSED LOFT FLOOR PLAN

1:50@ A1,1:100 @ A3

PROJECT NAME:	CLIENT/PROJECT:	NOTES :	ARCHITECTURE:	CONSTRUCTION:	SHEET TITLE:	DRAWING STATUS:	JOB NUMBER:
07821	181 Fordwych Rd	All dimensions in millimetres. All dimensions and levels are to be checked on site by the main contractor prior to commencing excavation works. Any discrepancy is to be reported back to the designer for instruction. This drawing is the property of VORBILD ARCHITECTURE LIMITED and may not be reproduced or disclosed to a third party in any form without written permission.	<div>VORBILD</div> <div>ARCHITECTURE INTERIORS PROPERTY</div> <div>TEL: 020 7193 9379 info@vorbild.co.uk</div>		PROPOSED LOFT FLOOR PLAN	FOR PLANNING	07821
				INSTALLATIONS:		DRAWN BY: SW	SIGNATURE: DRAWING No: A-(13)-011
				INSTALLATIONS:		APPROVED: MS	SIGNATURE: SCALE: 1:100 DATE: 10.04.2019 Rev. No.: A

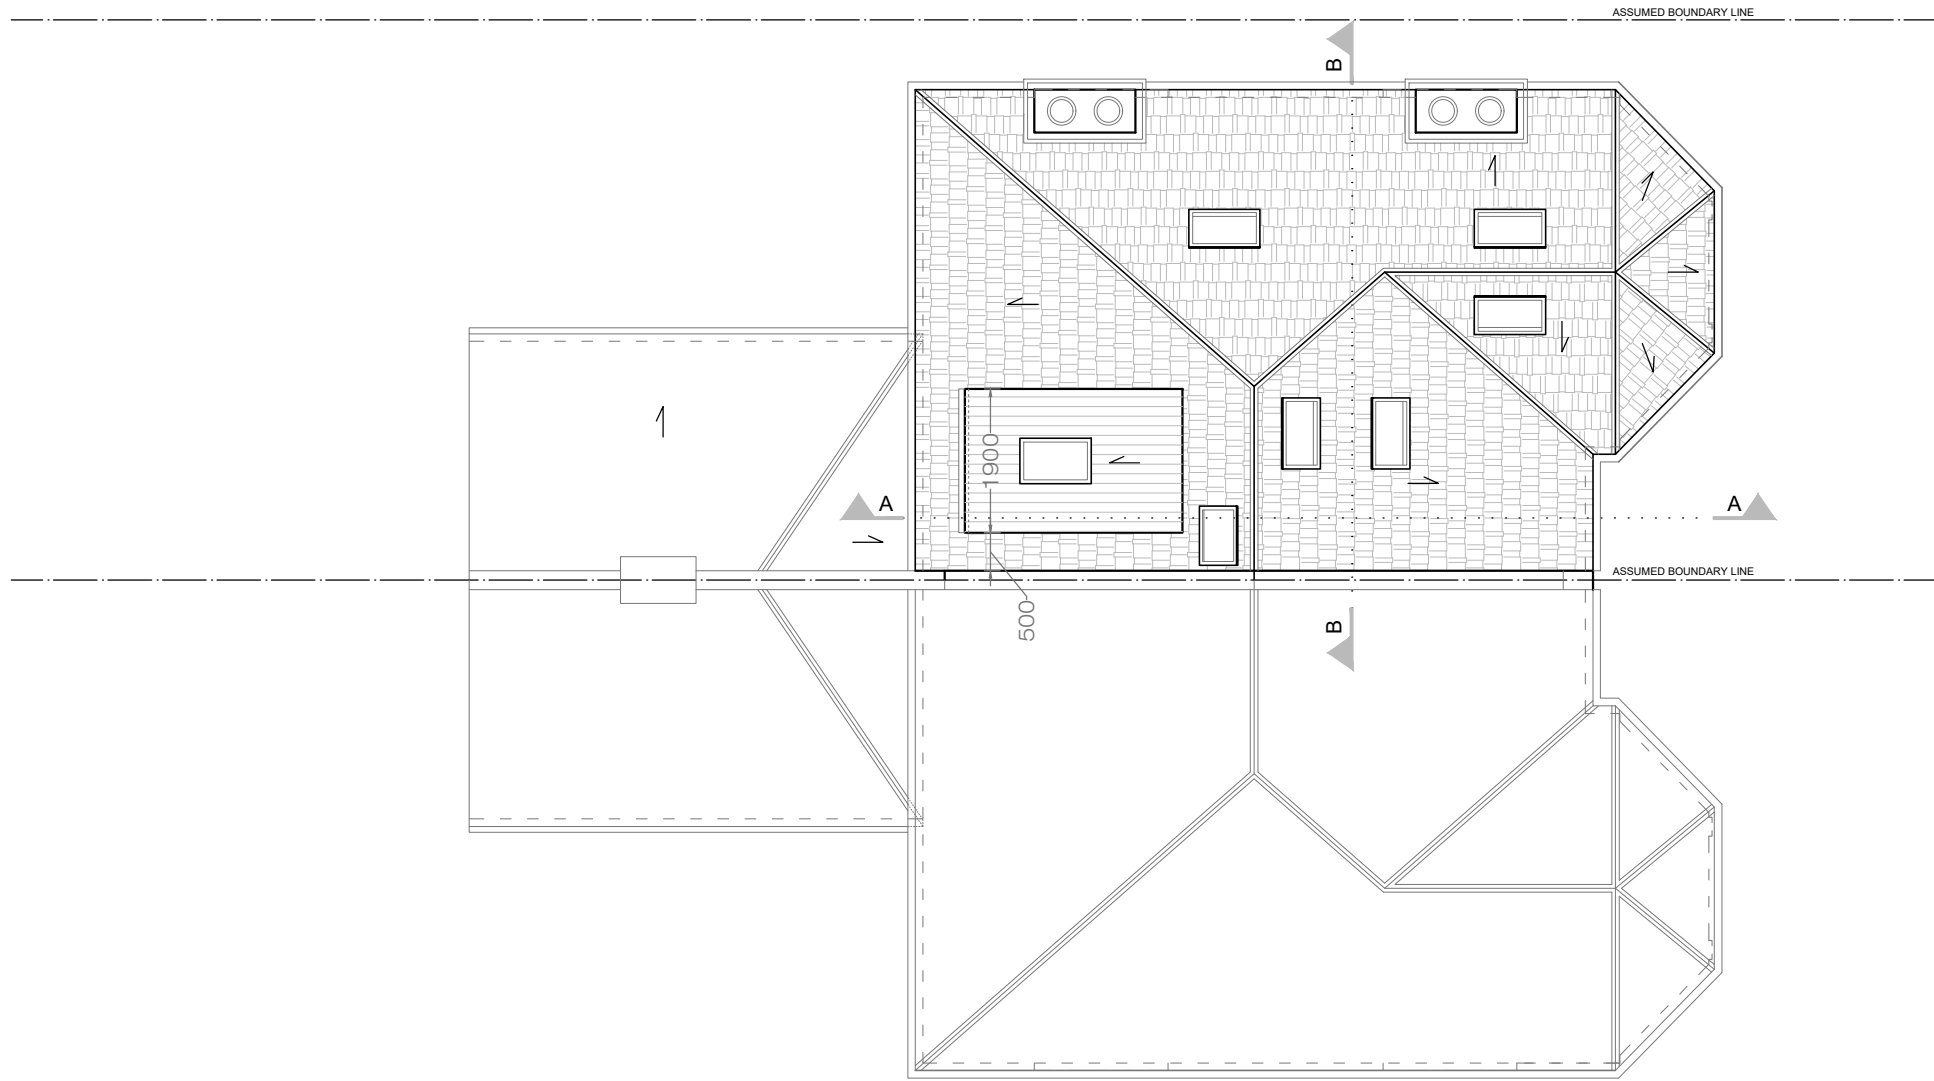

03
A-(13)-012

PROPOSED ROOF PLAN
1:50@ A1,1:100 @ A3

PROJECT NAME:

07821

CLIENT/PROJECT:

181 Fordwych Rd

NOTES :

All dimensions in millimetres.

All dimensions and levels are to be checked on site by the main contractor prior to commencing excavation works. Any discrepancy is to be reported back to the designer for instruction.

This drawing is the property of VORBILD ARCHITECTURE LIMITED and may not be reproduced or disclosed to a third party in any form without written permission

ARCHITECTURE:

VORBILD

ARCHITECTURE INTERIORS PROPERTY
TEL: 020 7193 9379 info@vorbild.co.uk

CONSTRUCTION:

INSTALLATIONS:

INSTALLATIONS:

SHEET TITLE:

PROPOSED
ROOF PLAN

DRAWING STATUS:

FOR PLANNING

DRAWN BY:

SW

APPROVED:

MS

JOB NUMBER:

07821

SIGNATURE:

DRAWING No:

A-(13)-012

SIGNATURE:

SCALE:


1:100


DATE:

10.04.2019

Rev. No.:

A

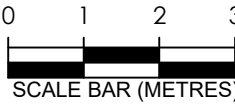


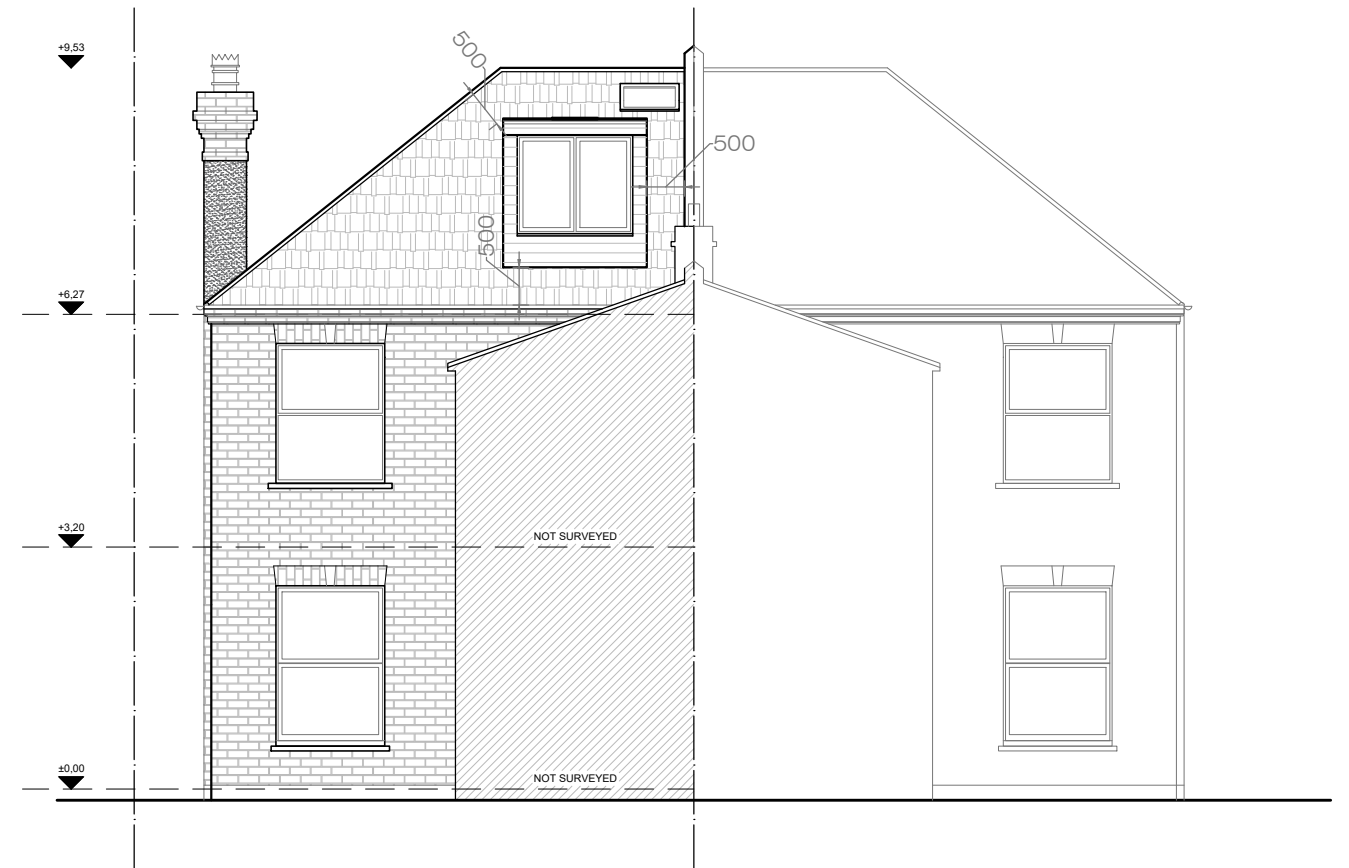

06
A-(15)-010
PROPOSED FRONT ELEVATION
1:50@ A1,1:100 @ A3

07
A-(15)-010
PROPOSED REAR ELEVATION
1:50@ A1,1:100 @ A3



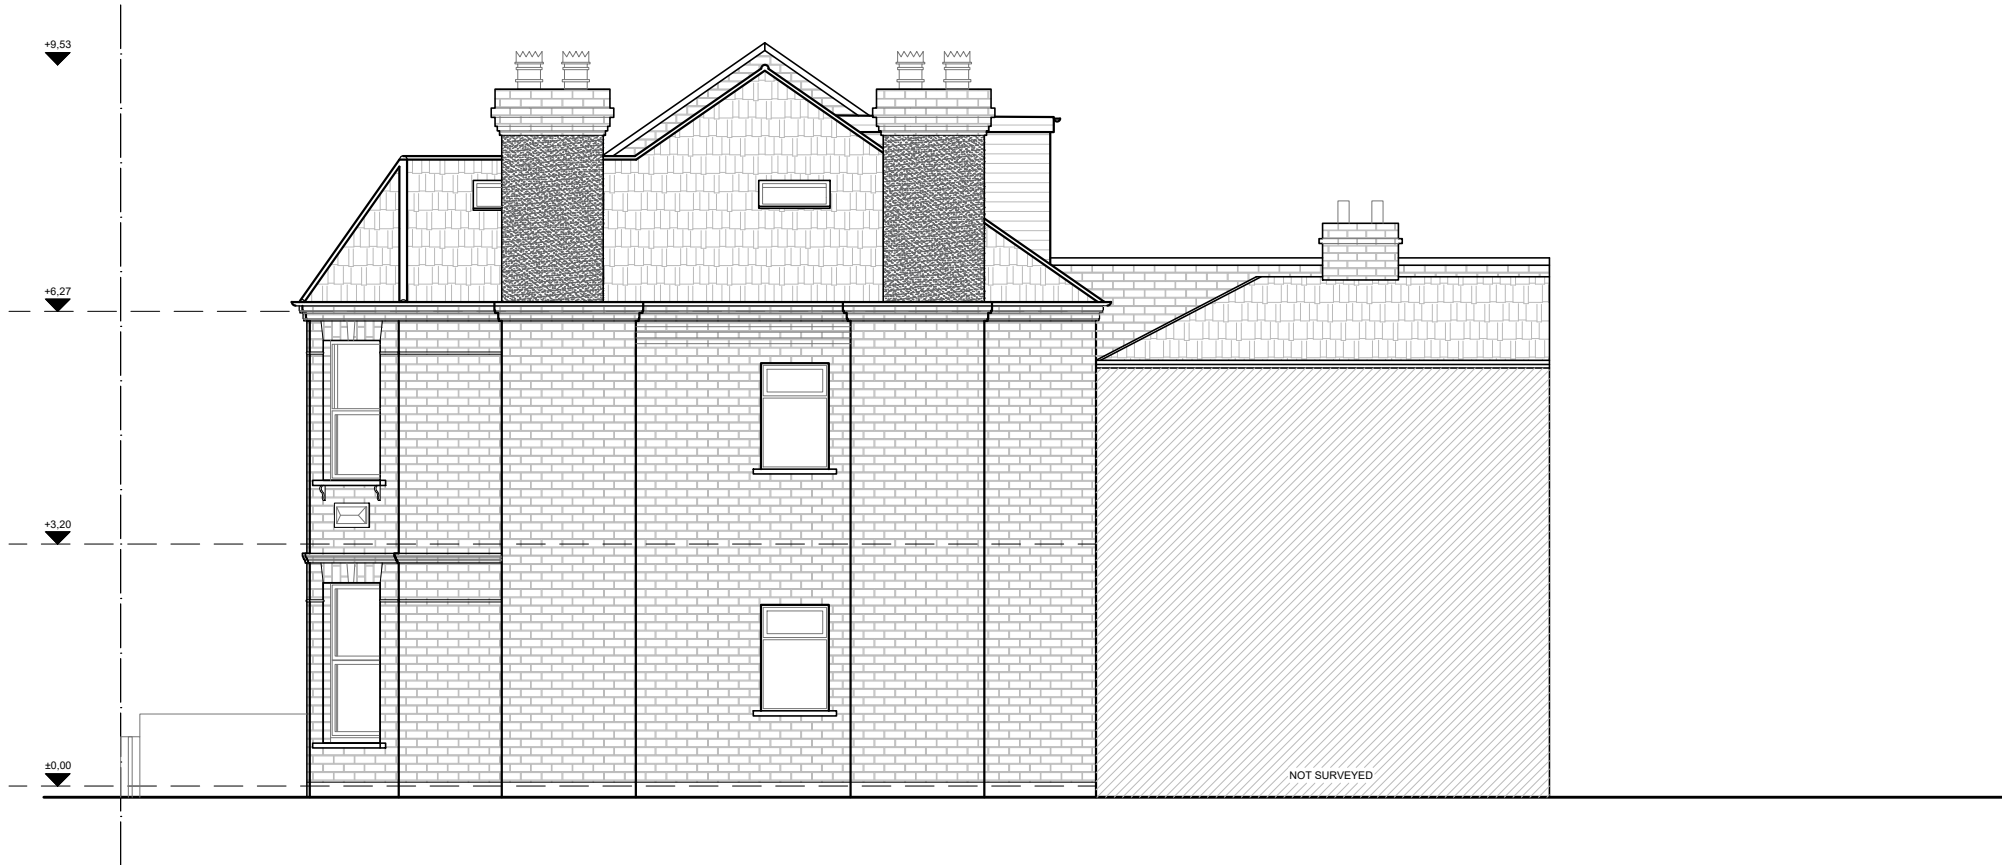

08
A-(15)-011

PROPOSED SIDE ELEVATION
1:50@ A1,1:100 @ A3



PROJECT NAME:	CLIENT/PROJECT:	NOTES :	ARCHITECTURE:	CONSTRUCTION:	SHEET TITLE:	DRAWING STATUS:	JOB NUMBER:
07821	181 Fordwych Rd	All dimensions in millimetres. All dimensions and levels are to be checked on site by the main contractor prior to commencing excavation works. Any discrepancy is to be reported back to the designer for instruction. This drawing is the property of VORBILD ARCHITECTURE LIMITED and may not be reproduced or disclosed to a third party in any form without written permission	<div>VORBILD</div> <div>ARCHITECTURE INTERIORS PROPERTY TEL: 020 7193 9379 info@vorbild.co.uk</div>	INSTALLATIONS:	PROPOSED SIDE ELEVATION	FOR PLANNING	07821
				INSTALLATIONS:		DRAWN BY: SW	DRAWING No: A-(15)-011
						APPROVED: MS	SCALE: DATE: Rev. No.: 1:100 10.04.2019 A