



USE FIGURED DIMENSIONS ONLY. DO NOT SCALE FROM THE DRAWING EXCEPT FOR PLANNING PURPOSES. ALL DIMENSIONS MUST BE CHECKED ON SITE. ANY INCONSISTENCIES MUST BE REPORTED BACK TO THE ARCHITECT. THIS DRAWING AND ANY DESIGNS INDICATED THEREON ARE THE COPYRIGHT OF BROOKS / MURRAY ARCHITECTS. ALL RIGHTS ARE RESERVED. NO PART OF THIS WORK MAY BE REPRODUCED WITHOUT PRIOR PERMISSION IN WRITING FROM BROOKS / MURRAY ARCHITECTS. PLANNING STAGE DRAWINGS SHOULD NOT BE USED FOR CONSTRUCTION.



REV.	AMENDMENT	BY:	DATE

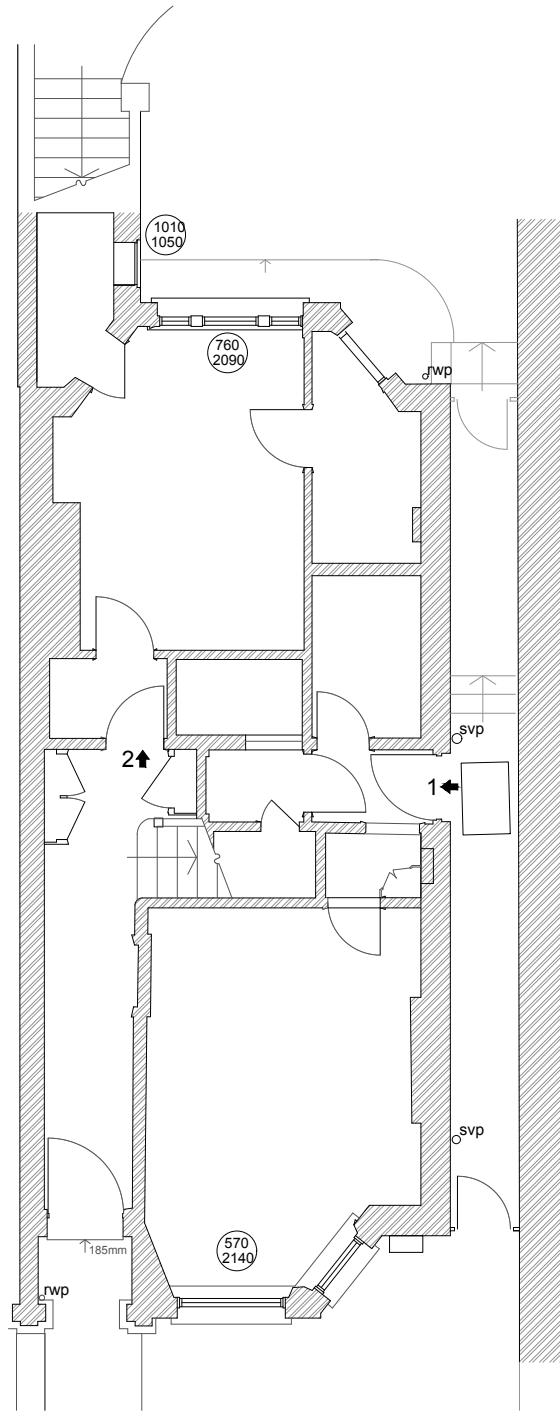

Existing Ground Floor Plan  
1:100

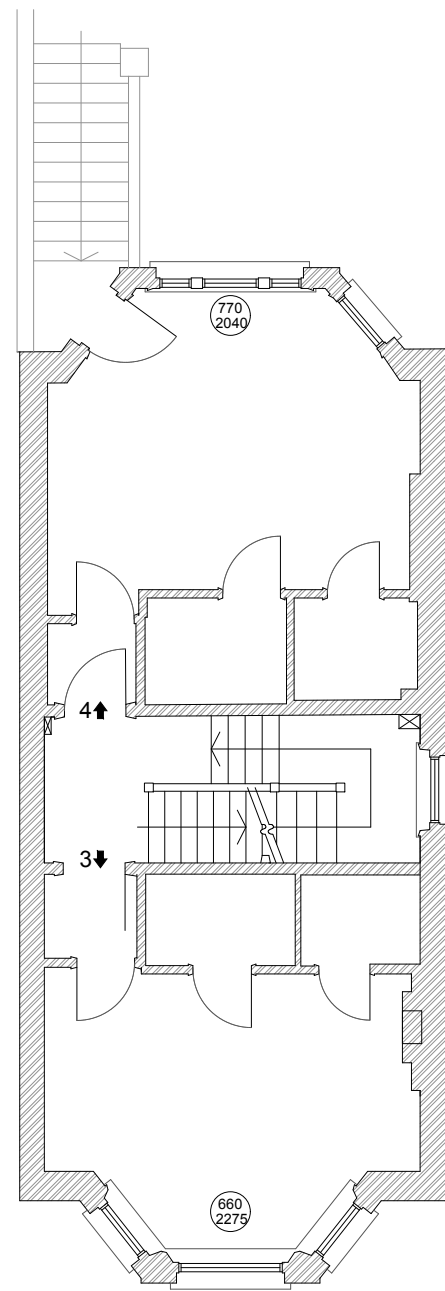

Existing First Floor Plan  
1:100

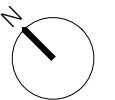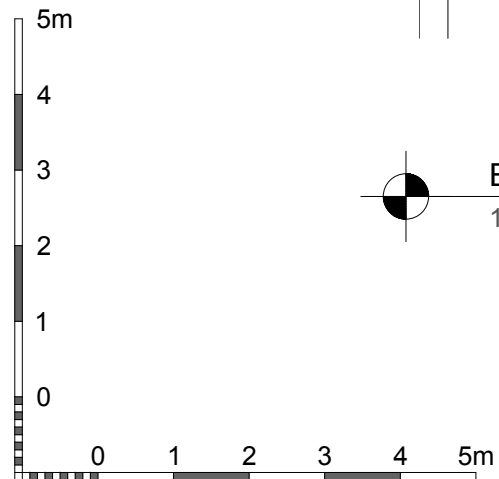

**Brooks Murray Architects**  
The Arts Building, Morris Place, N4 3JG  
+44 (0)2077399955 architects@brooksmurray.com

**brooks  
murray**

CLIENT:  
AKELIUS RESIDENTIAL LTD

JOB:  
14 GREENCROFT GARDENS  
LONDON  
NW6 3LS

DRAWING TITLE:  
EXISTING  
GROUND & FIRST FLOOR PLAN

SCALE:  
1:100 @ A3

DATE:  
NOV 2018

STATUS:  
PLANNING

DRAWING NUMBER: 1219.02 - 010    REV: -    ISSUED BY: GS