

Project Management Initials: \_\_\_\_\_ Designer: \_\_\_\_\_ Checked: \_\_\_\_\_ Approved: \_\_\_\_\_ ISO A1 594mm x 841mm  
 Last saved by: JONAS.LOPEZ(2019-03-20) Last Plotted: 2019-03-20  
 Filename: IUKSTATPPSW001UKKSTAIIPFFSW001-VIBE/PROJECTS/ACOUSTIC/PROJECTS - CURRENT/60300613 - 200 GREYS INN ROAD/02 - INCOMING/200 GRAY'S INN PLANNING APPLICATION\_SK001 - EDIT.DWG




**PROJECT**  
 Annex Building  
 200 Gray's Inn Road  
 London  
 WC1X 8XZ

**CLIENT**  
 GLOBECAST  
 Hatfield, Herts

This drawing has been prepared for the use of AECOM's client. It may not be used, modified, reproduced or relied upon by third parties, except as agreed by AECOM or as required by law. AECOM accepts no responsibility, and denies any liability whatsoever, to any party that uses or relies on this drawing without AECOM's express written consent. Do not scale this document. All measurements must be obtained from the stated dimensions.

ELM STREET

GOUGH STREET

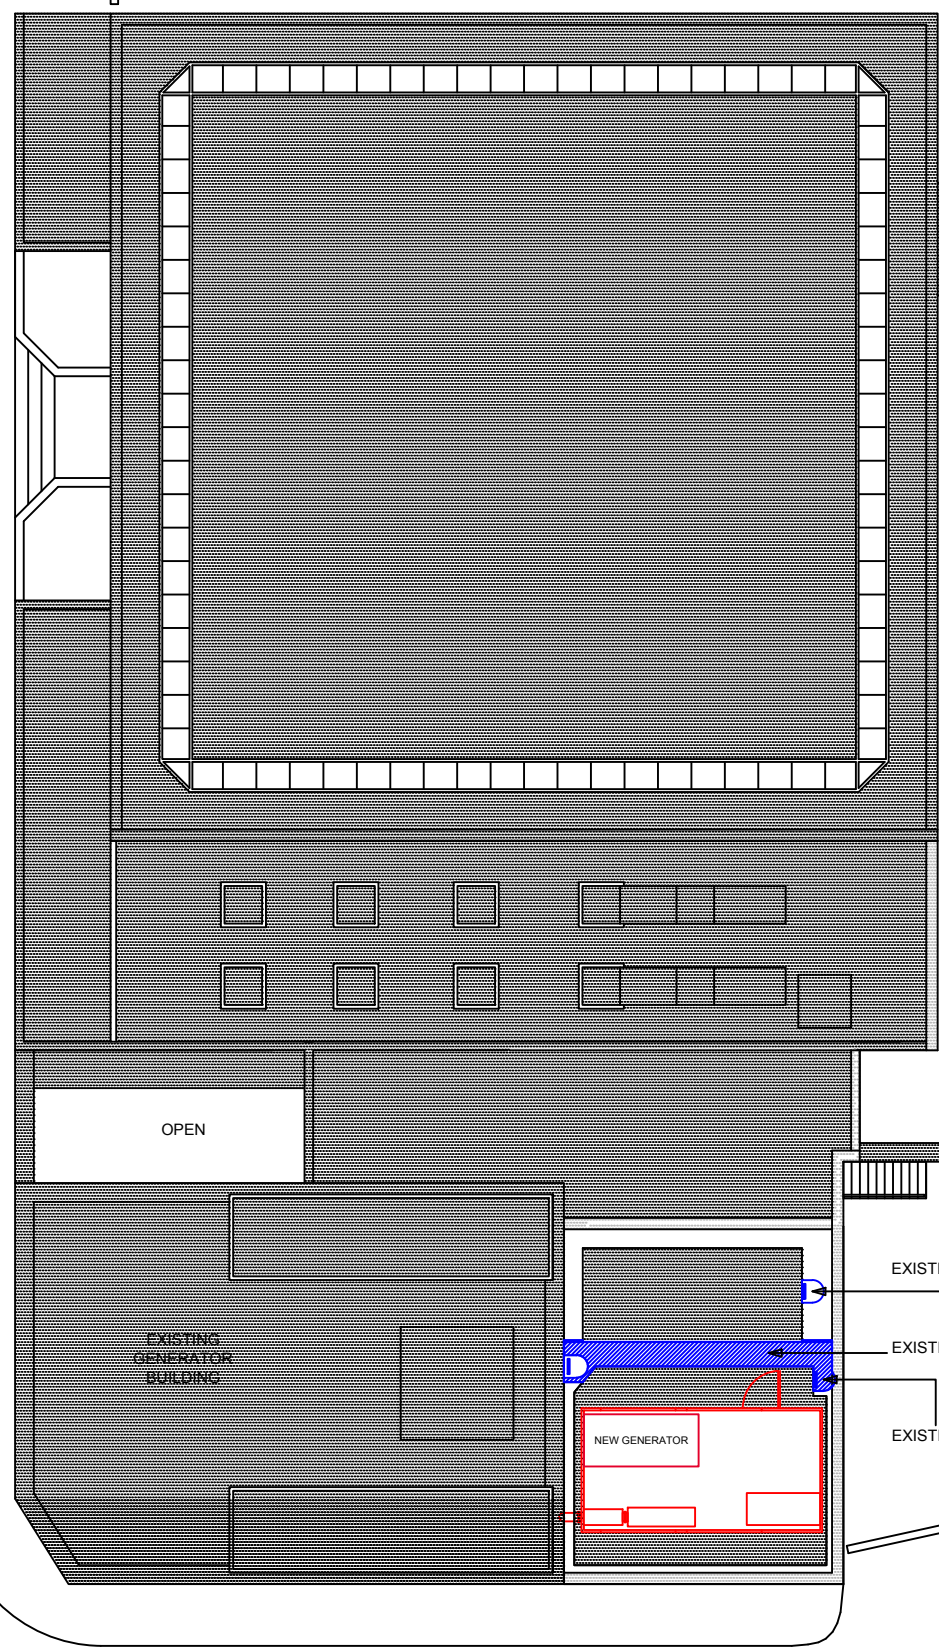

OPEN PARKING AREA

OPEN LOADING BAY

EXISTING LADDER ATTACHED TO EXISTING PLANT


EXISTING ROUTE AT HIGH LEVEL BETWEEN EXISTING PLANT

EXISTING ACCESS LADDER

NEW GENERATOR

OPEN

EXISTING GENERATOR BUILDING

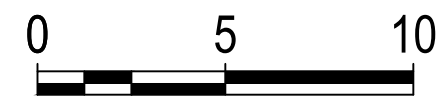

# ROOF PLAN INDICATION LOCATION OF NEW GENERATOR

SCALE 1:100 AT A1  
 SCALE 1:200 AT A3

ISSUE/REVISION		
I/R	DATE	DESCRIPTION

**KEY PLAN**

**PROJECT NUMBER**  
 60300613  
**SHEET TITLE**  
 ROOF PLAN  
**SHEET NUMBER**